



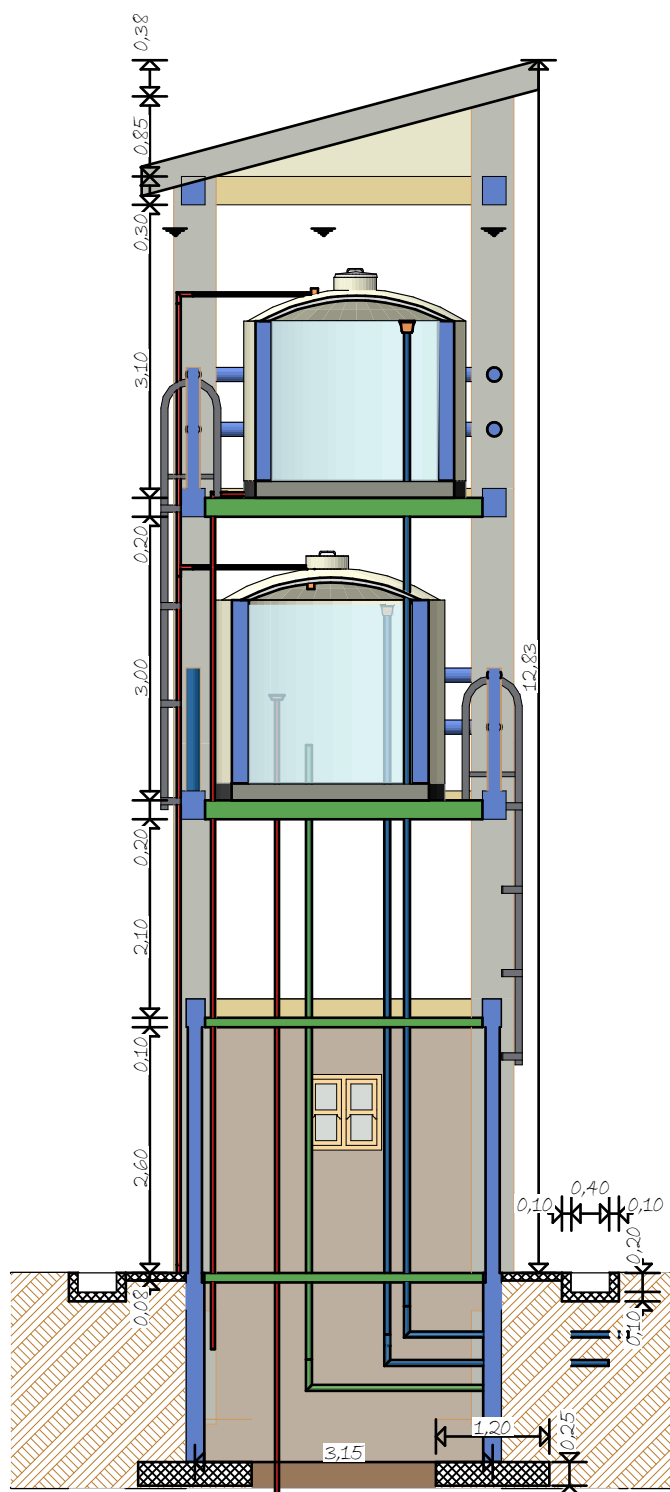

COUPE CHATEAU

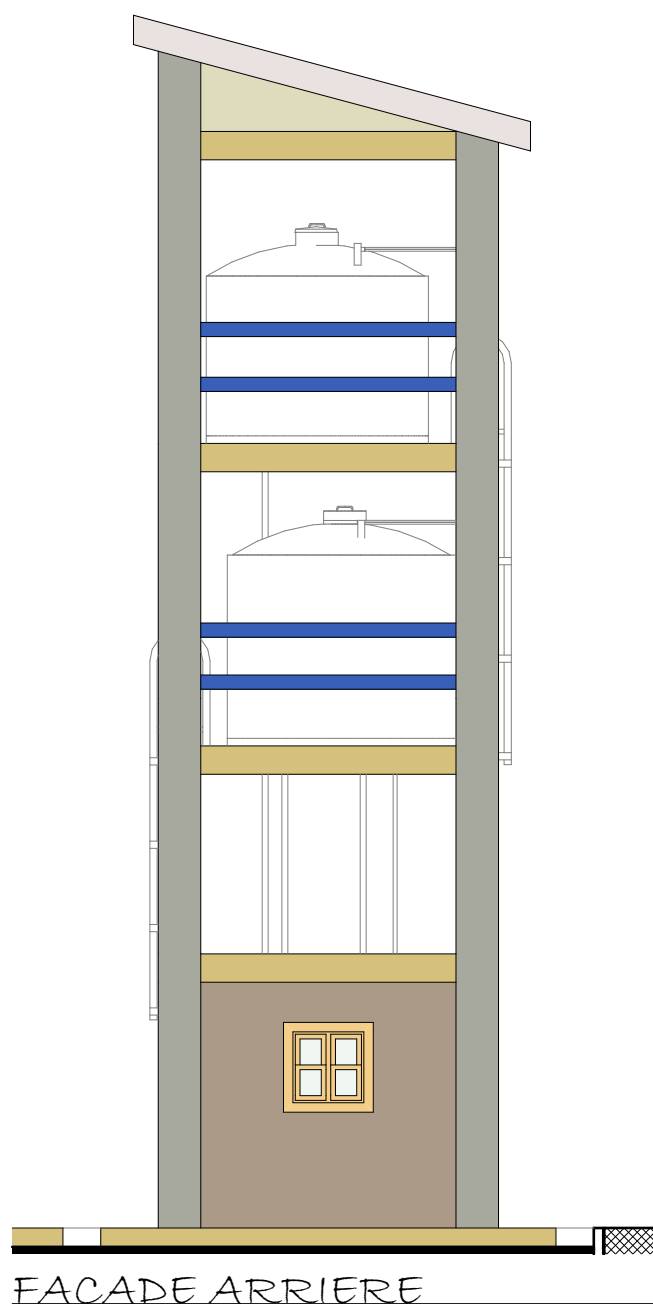

FACADE ARRIERE

COUPE ET FACADE ARRIERE