




PLAN OF ONE BLOCK OF MARKET SHEDS

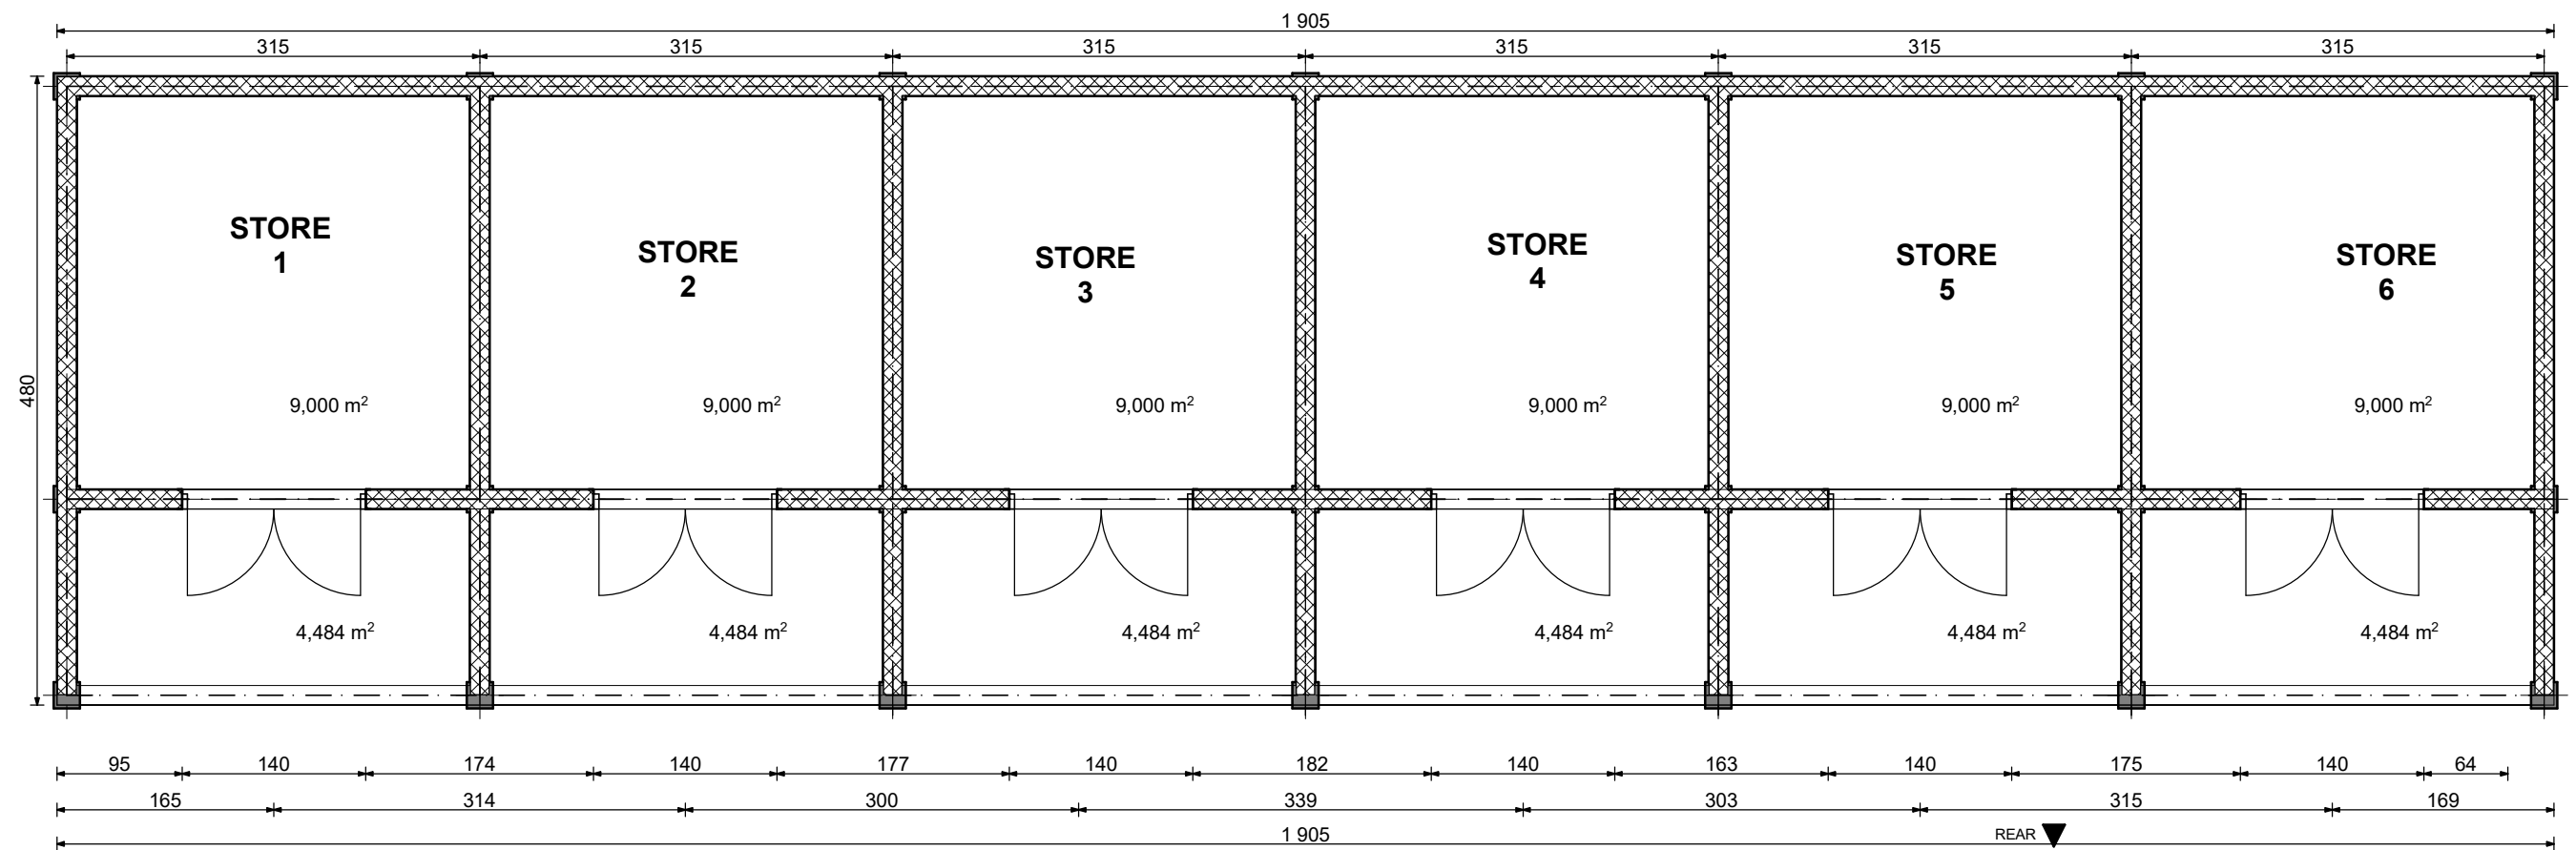

DISTRIBUTION PLAN

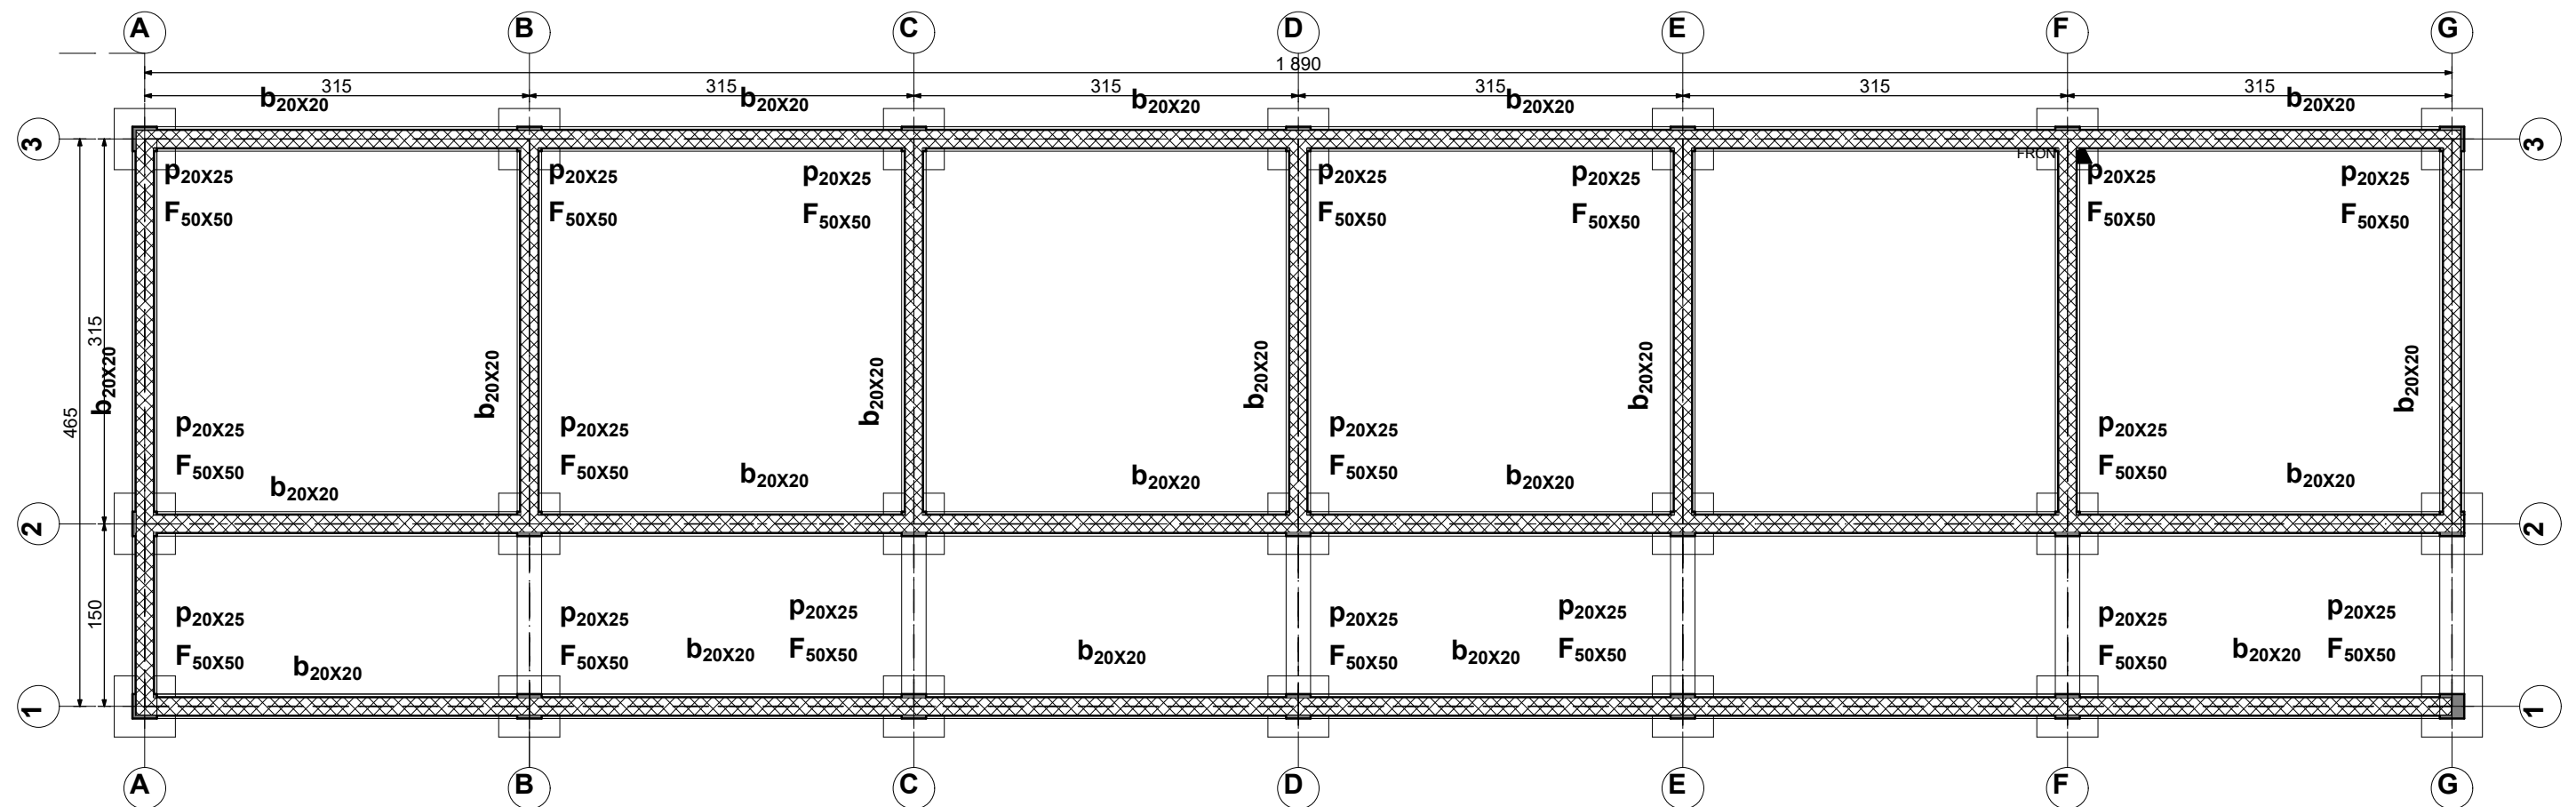

FOUNDATION PLAN

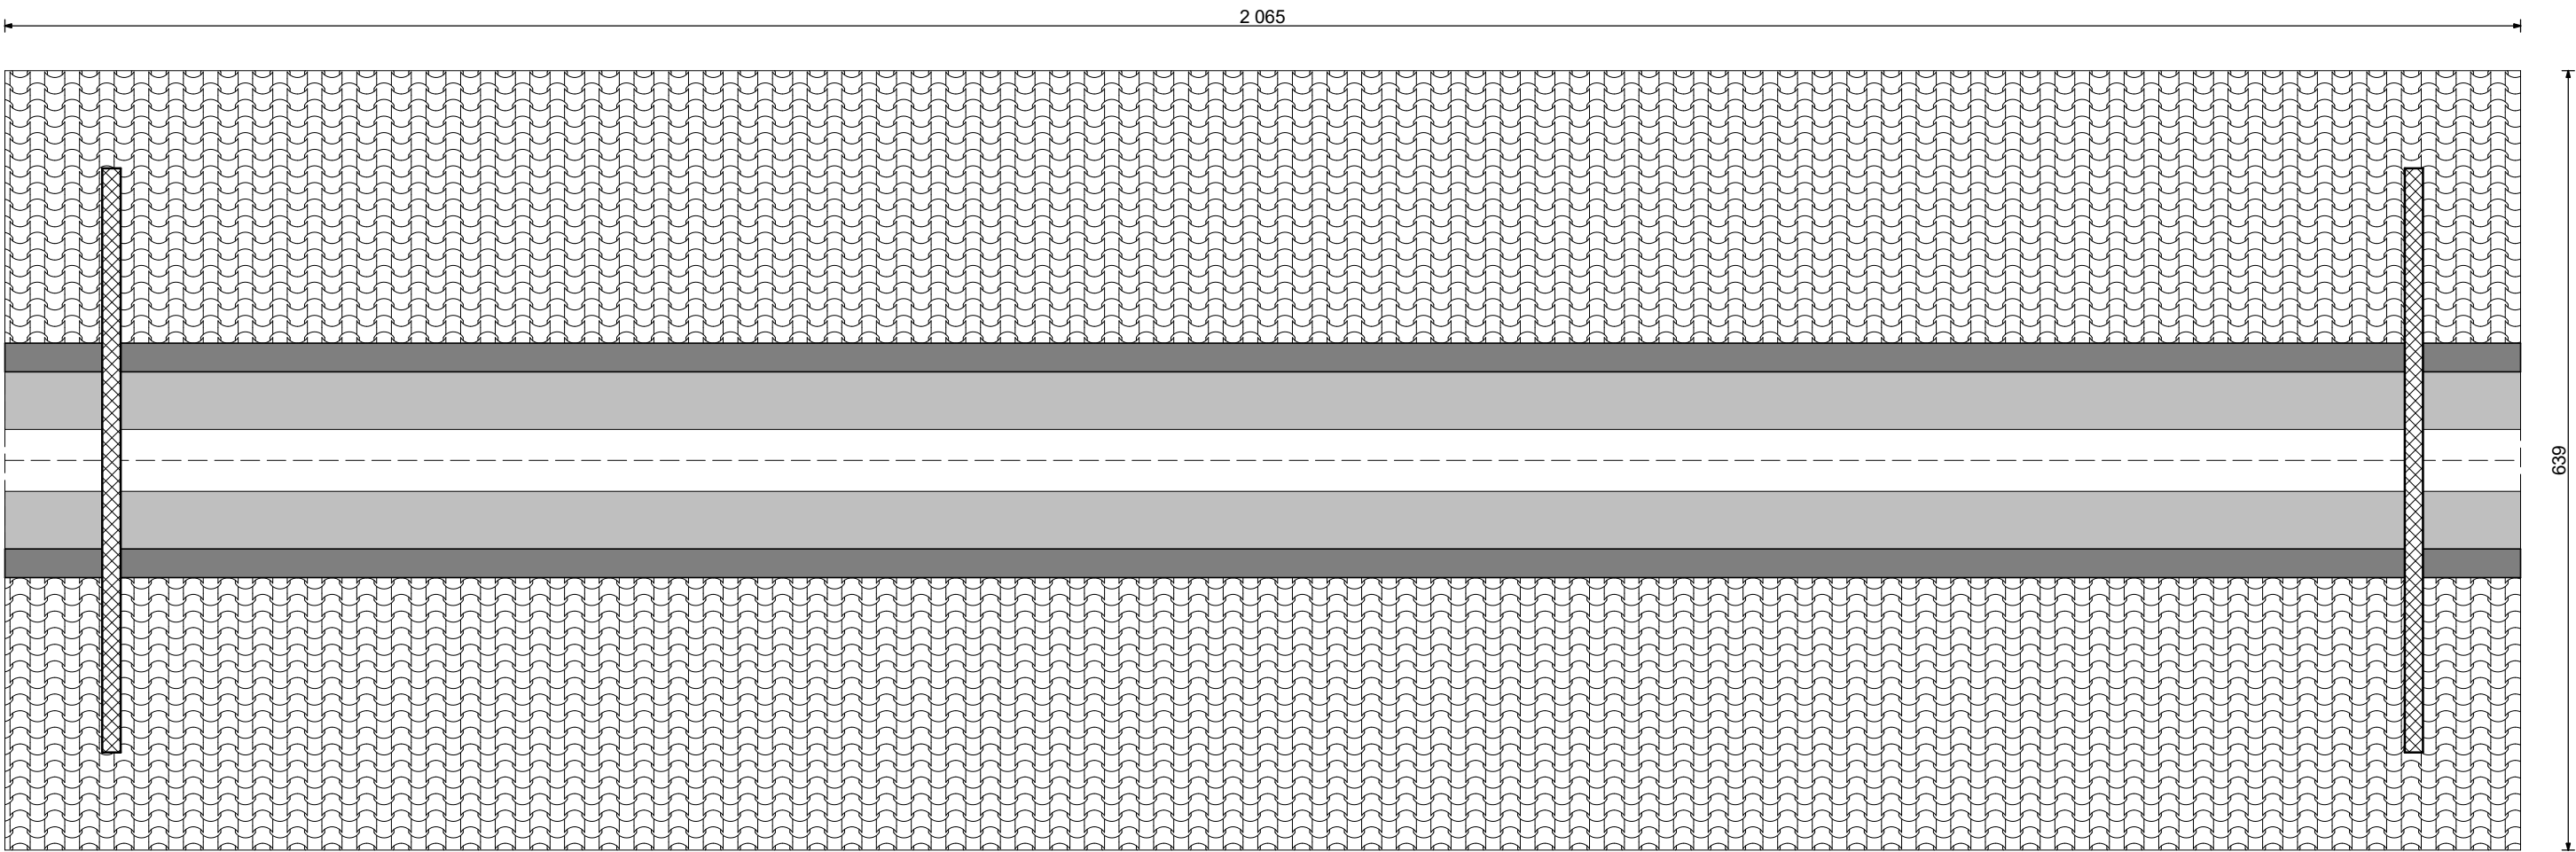


ROOF PLAN

SCALE; 1:75



FRONT VIEW

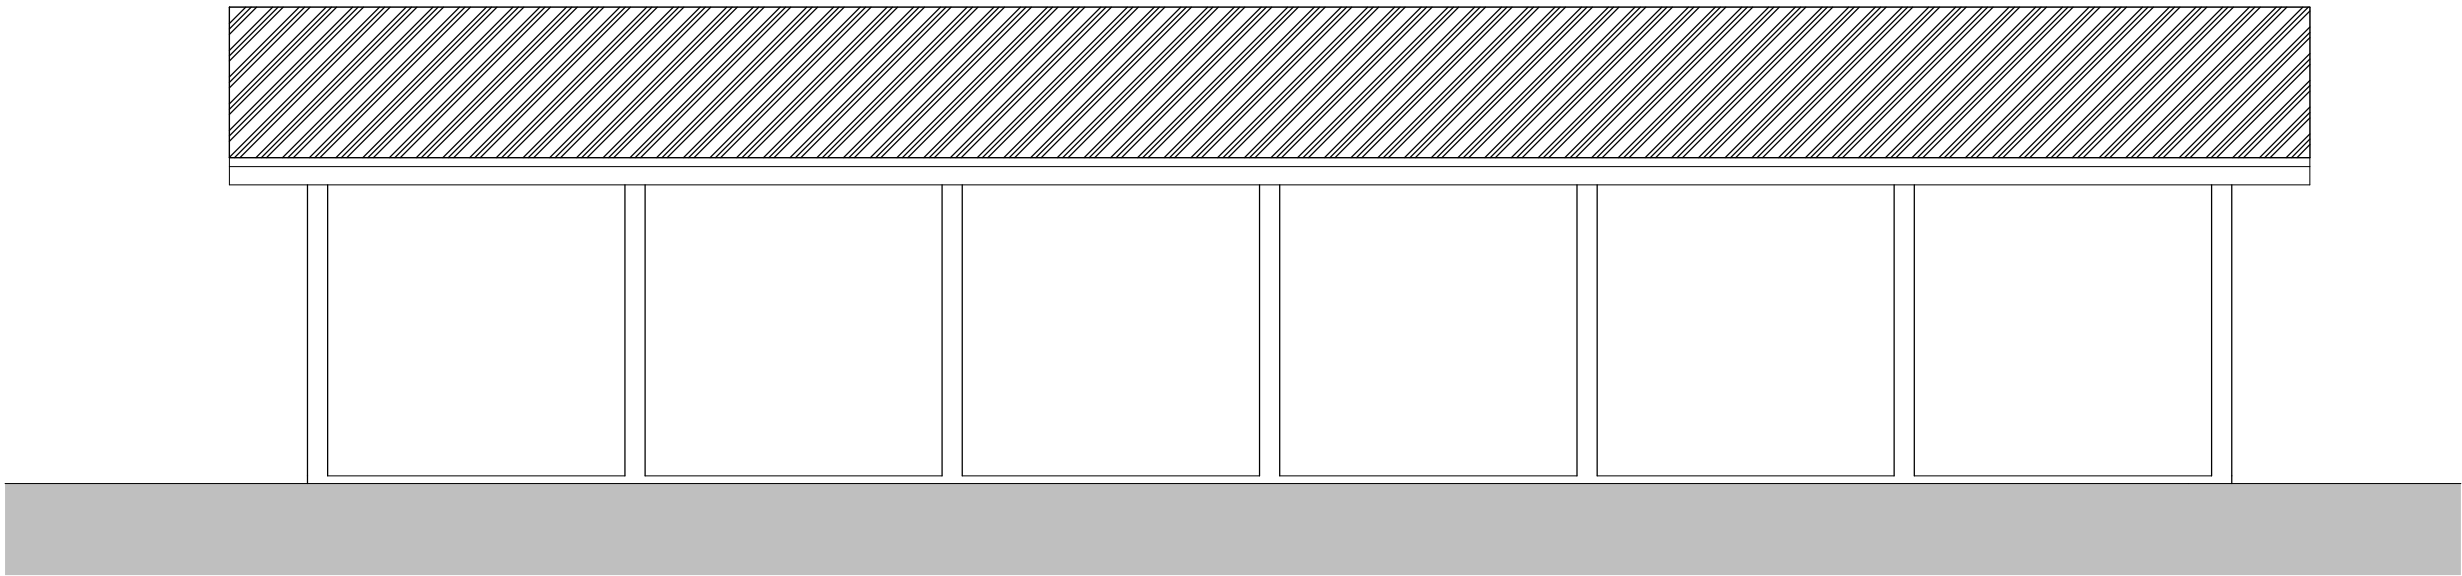


REAR

Elevation


1:75

REAR VIEW

PROPOSED EXTERNAL TOILET

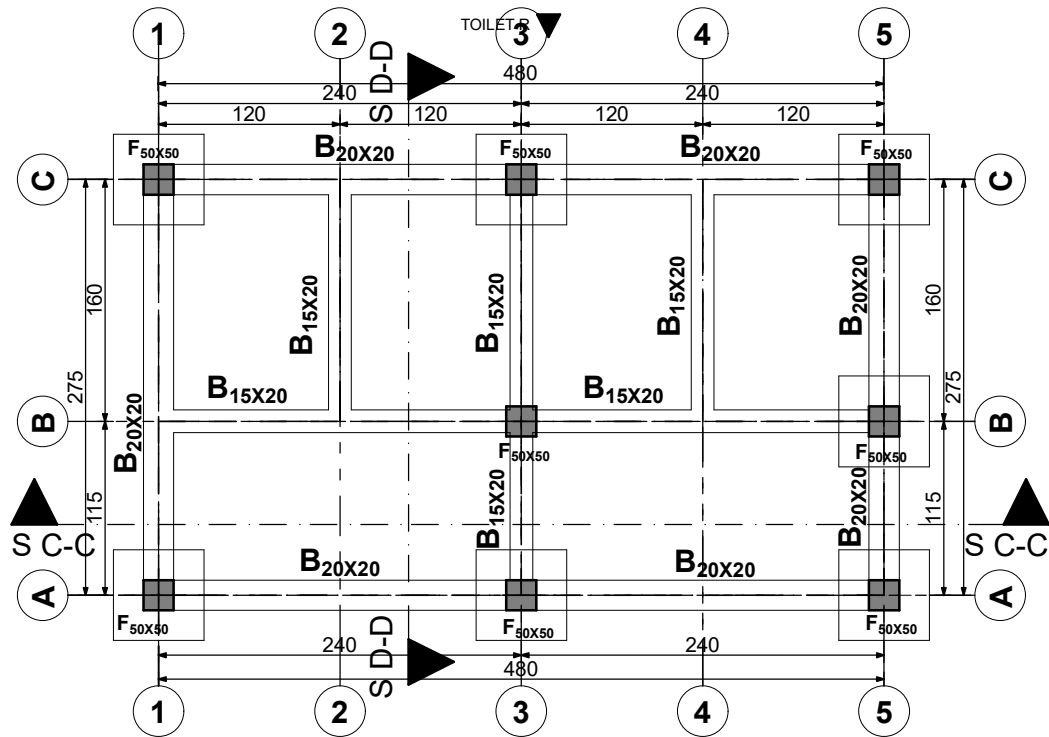


FOUNDATION FOR TOILET

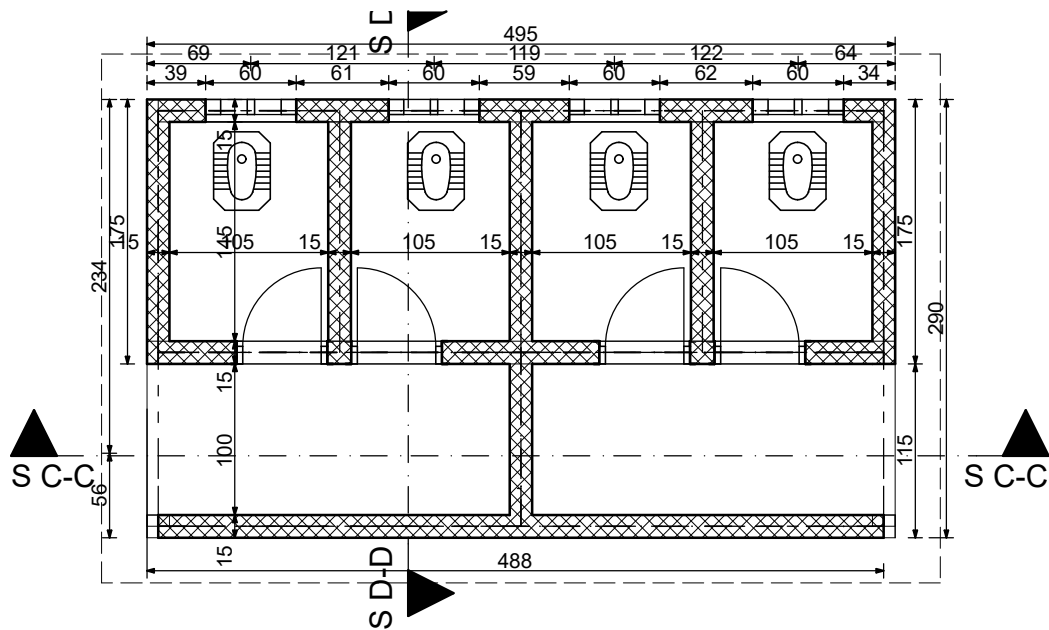


FLOOR PLAN FOR TOILET


SCALE; 1:50

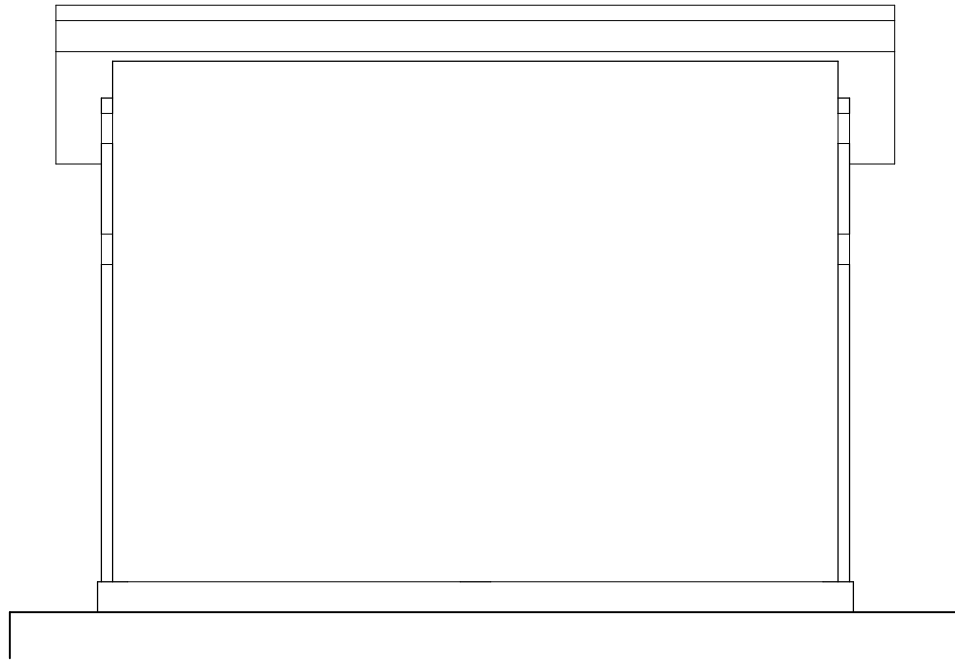


FRONT VIEW

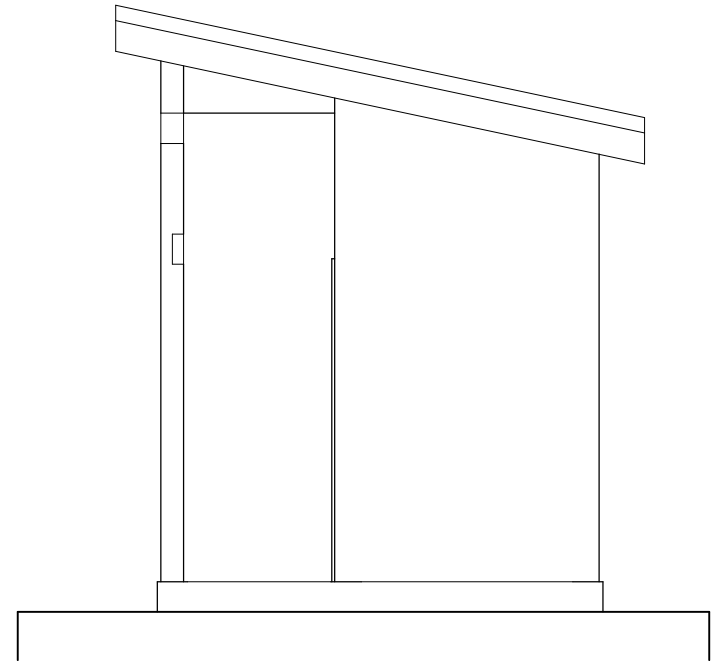

RIGTH END VIEW

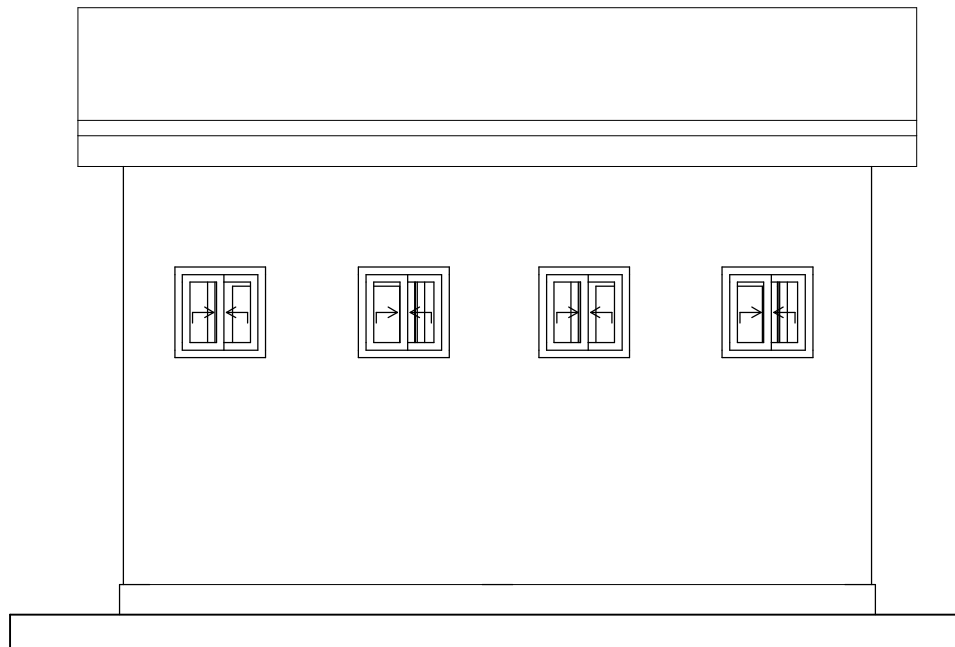


REAR VIEW

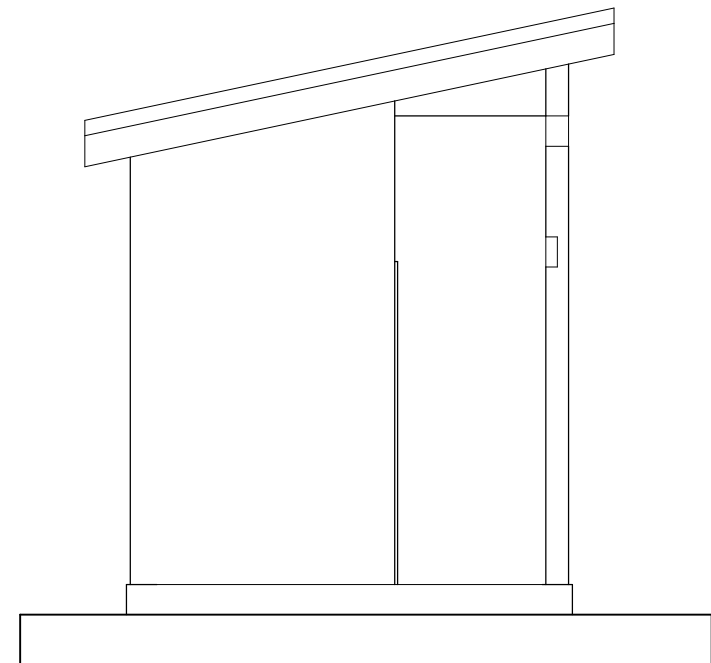

LEFT END VIEW


SECTION FOR THE EXTERNAL TOILET

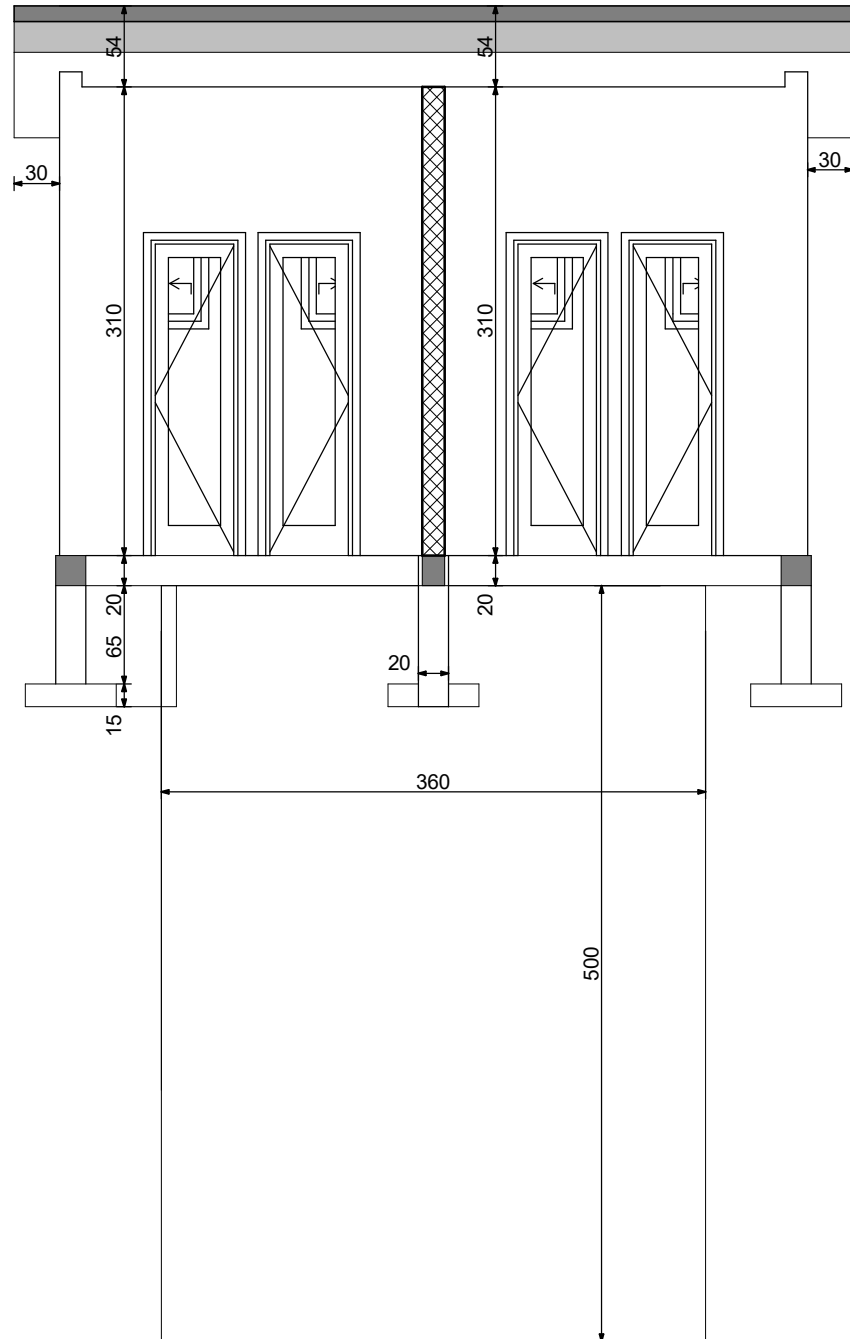

SECTION C-C

SCALE;1:50

SECTION FOR THE EXTERNAL TOILET

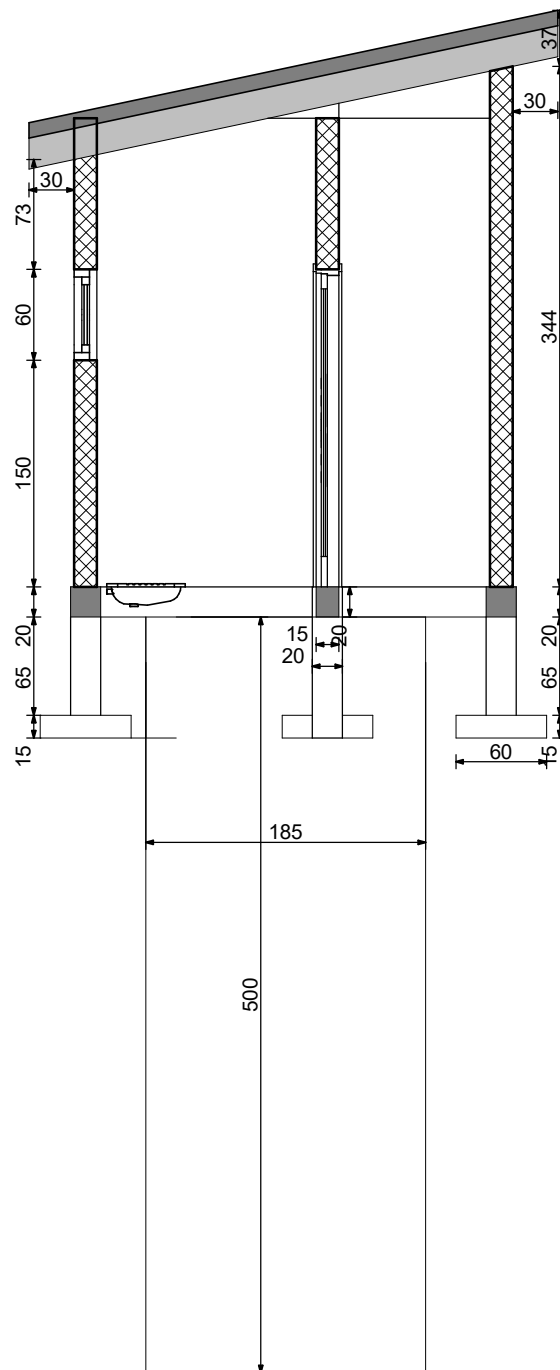

SECTION D-D

SCALE;1:50