





WATER SUPPLY TO CATTLE TROUGH SECTIONAL ELEVATION (Scale 1:250)

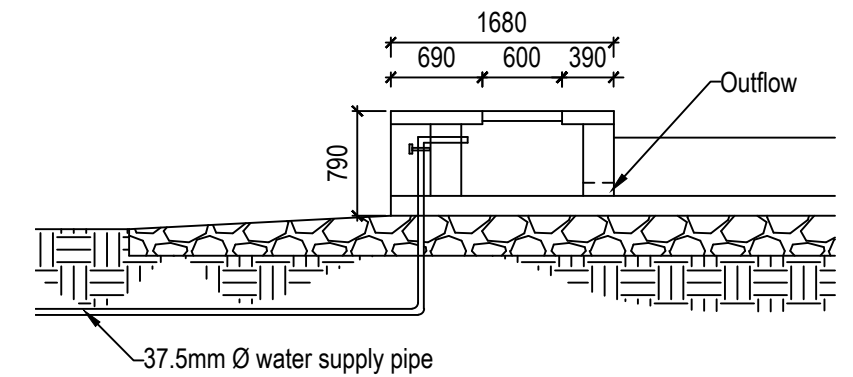

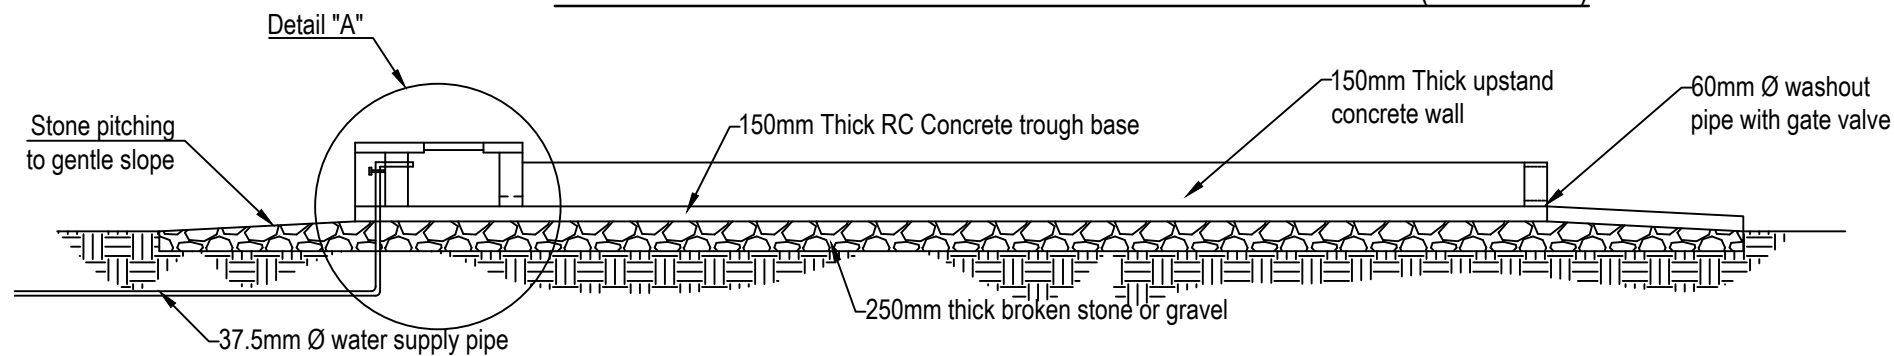

SECTIONAL DETAIL "A"

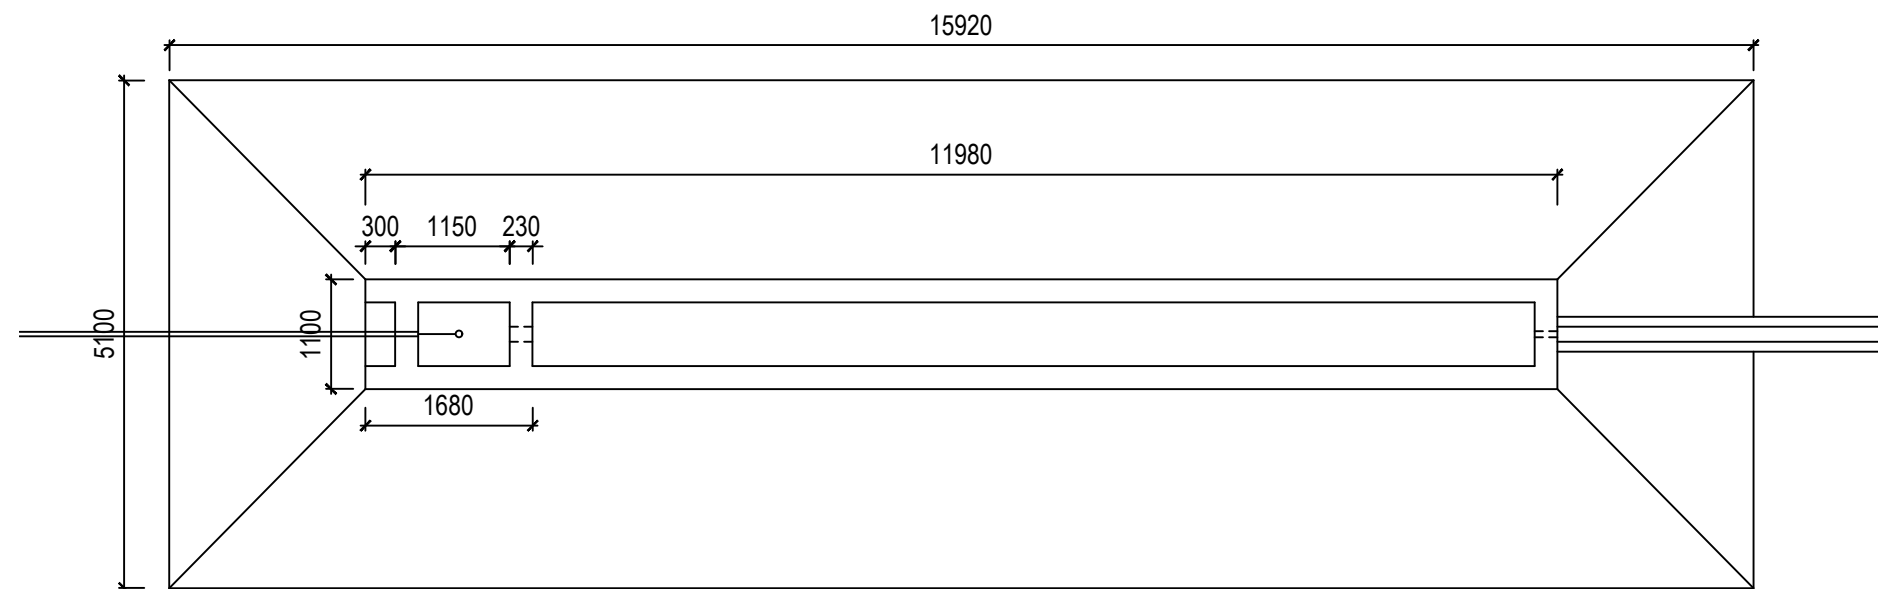

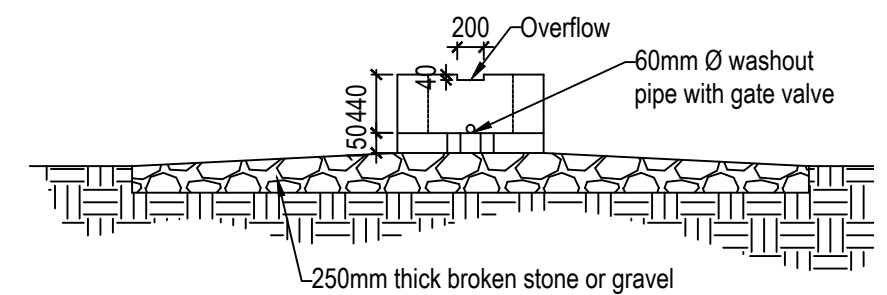CATTLE TROUGH LAYOUT PLAN (scale 1:100)



END ELEVATION (scale 1:75)

	UNITED NATIONS DEVELOPMENT PROGRAMME Juba - South Sudan	DRAWING TITLE: WATER HARVESTING STRUCTURE (25,000m ³)	SHEET CONTENT: Trough plans, sections & details	SCALE: 1:250, 1:100, 1:75.	REV. No:	
		DRAWING NAME: Cattle water trough.dwg		DATE: May 2021		
	PROJECT TITLE Peace & Community Cohesion Project (PaCC)	DESIGN BY:		CONTRACT No:		DRAWING No: WH-02
		DRAWN BY: UNDP - Okungulu Godfrey.		APPROVED FOR IMPLEMENTATION:		