

Note: FFL 0.00 relates to absolute level DVR90 (+2.500)

Rev.	Date/ Dato	Description/ Beskrivelse	Prpd.	Chkd.	Appd.
0.0	08.12.2020	First Issue	CO	AN	FP




ARUP

Axel Towers Axelortov 2K 3rd Floor 1609 Copenhagen V
 Tel: +45 3377 0760
 www.arup.com

Client/Bygherre
UN Common Services

Project Title/Sag
UN City Changing Rooms Refurbishment
 Key Plan/Oversigtsplan

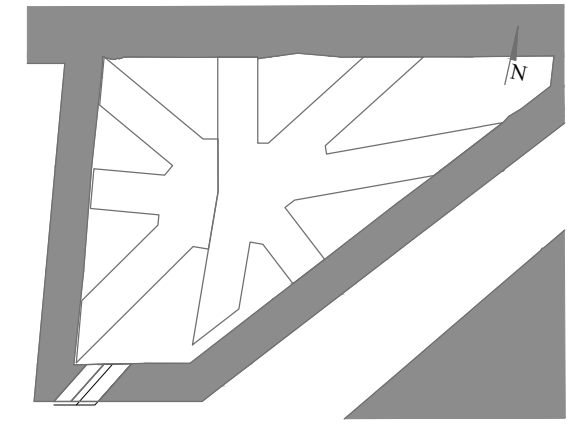

Drawing Title/Emne
Changing Rooms Ceiling Plan


Scale at A3/
 As indicated
 Role
 Architecture
 Suitability
 Issue for Tender

Arup Job No/Sagsnummer	Rev
279110	0.0

Name/Tegningsnummer
CHA-ARUP-ZZ-00-DR-A-2001

LEGEND

- Ø 100mm LED recessed down lights
- ⊗ Supply Diffuser
- ⊘ Extract Grill
- ⊠ Sprinkler Head
- ⊙ Optical Smoke Detector
- ⊡ Heat Detector
- ⊚ Loudspeaker re-installed

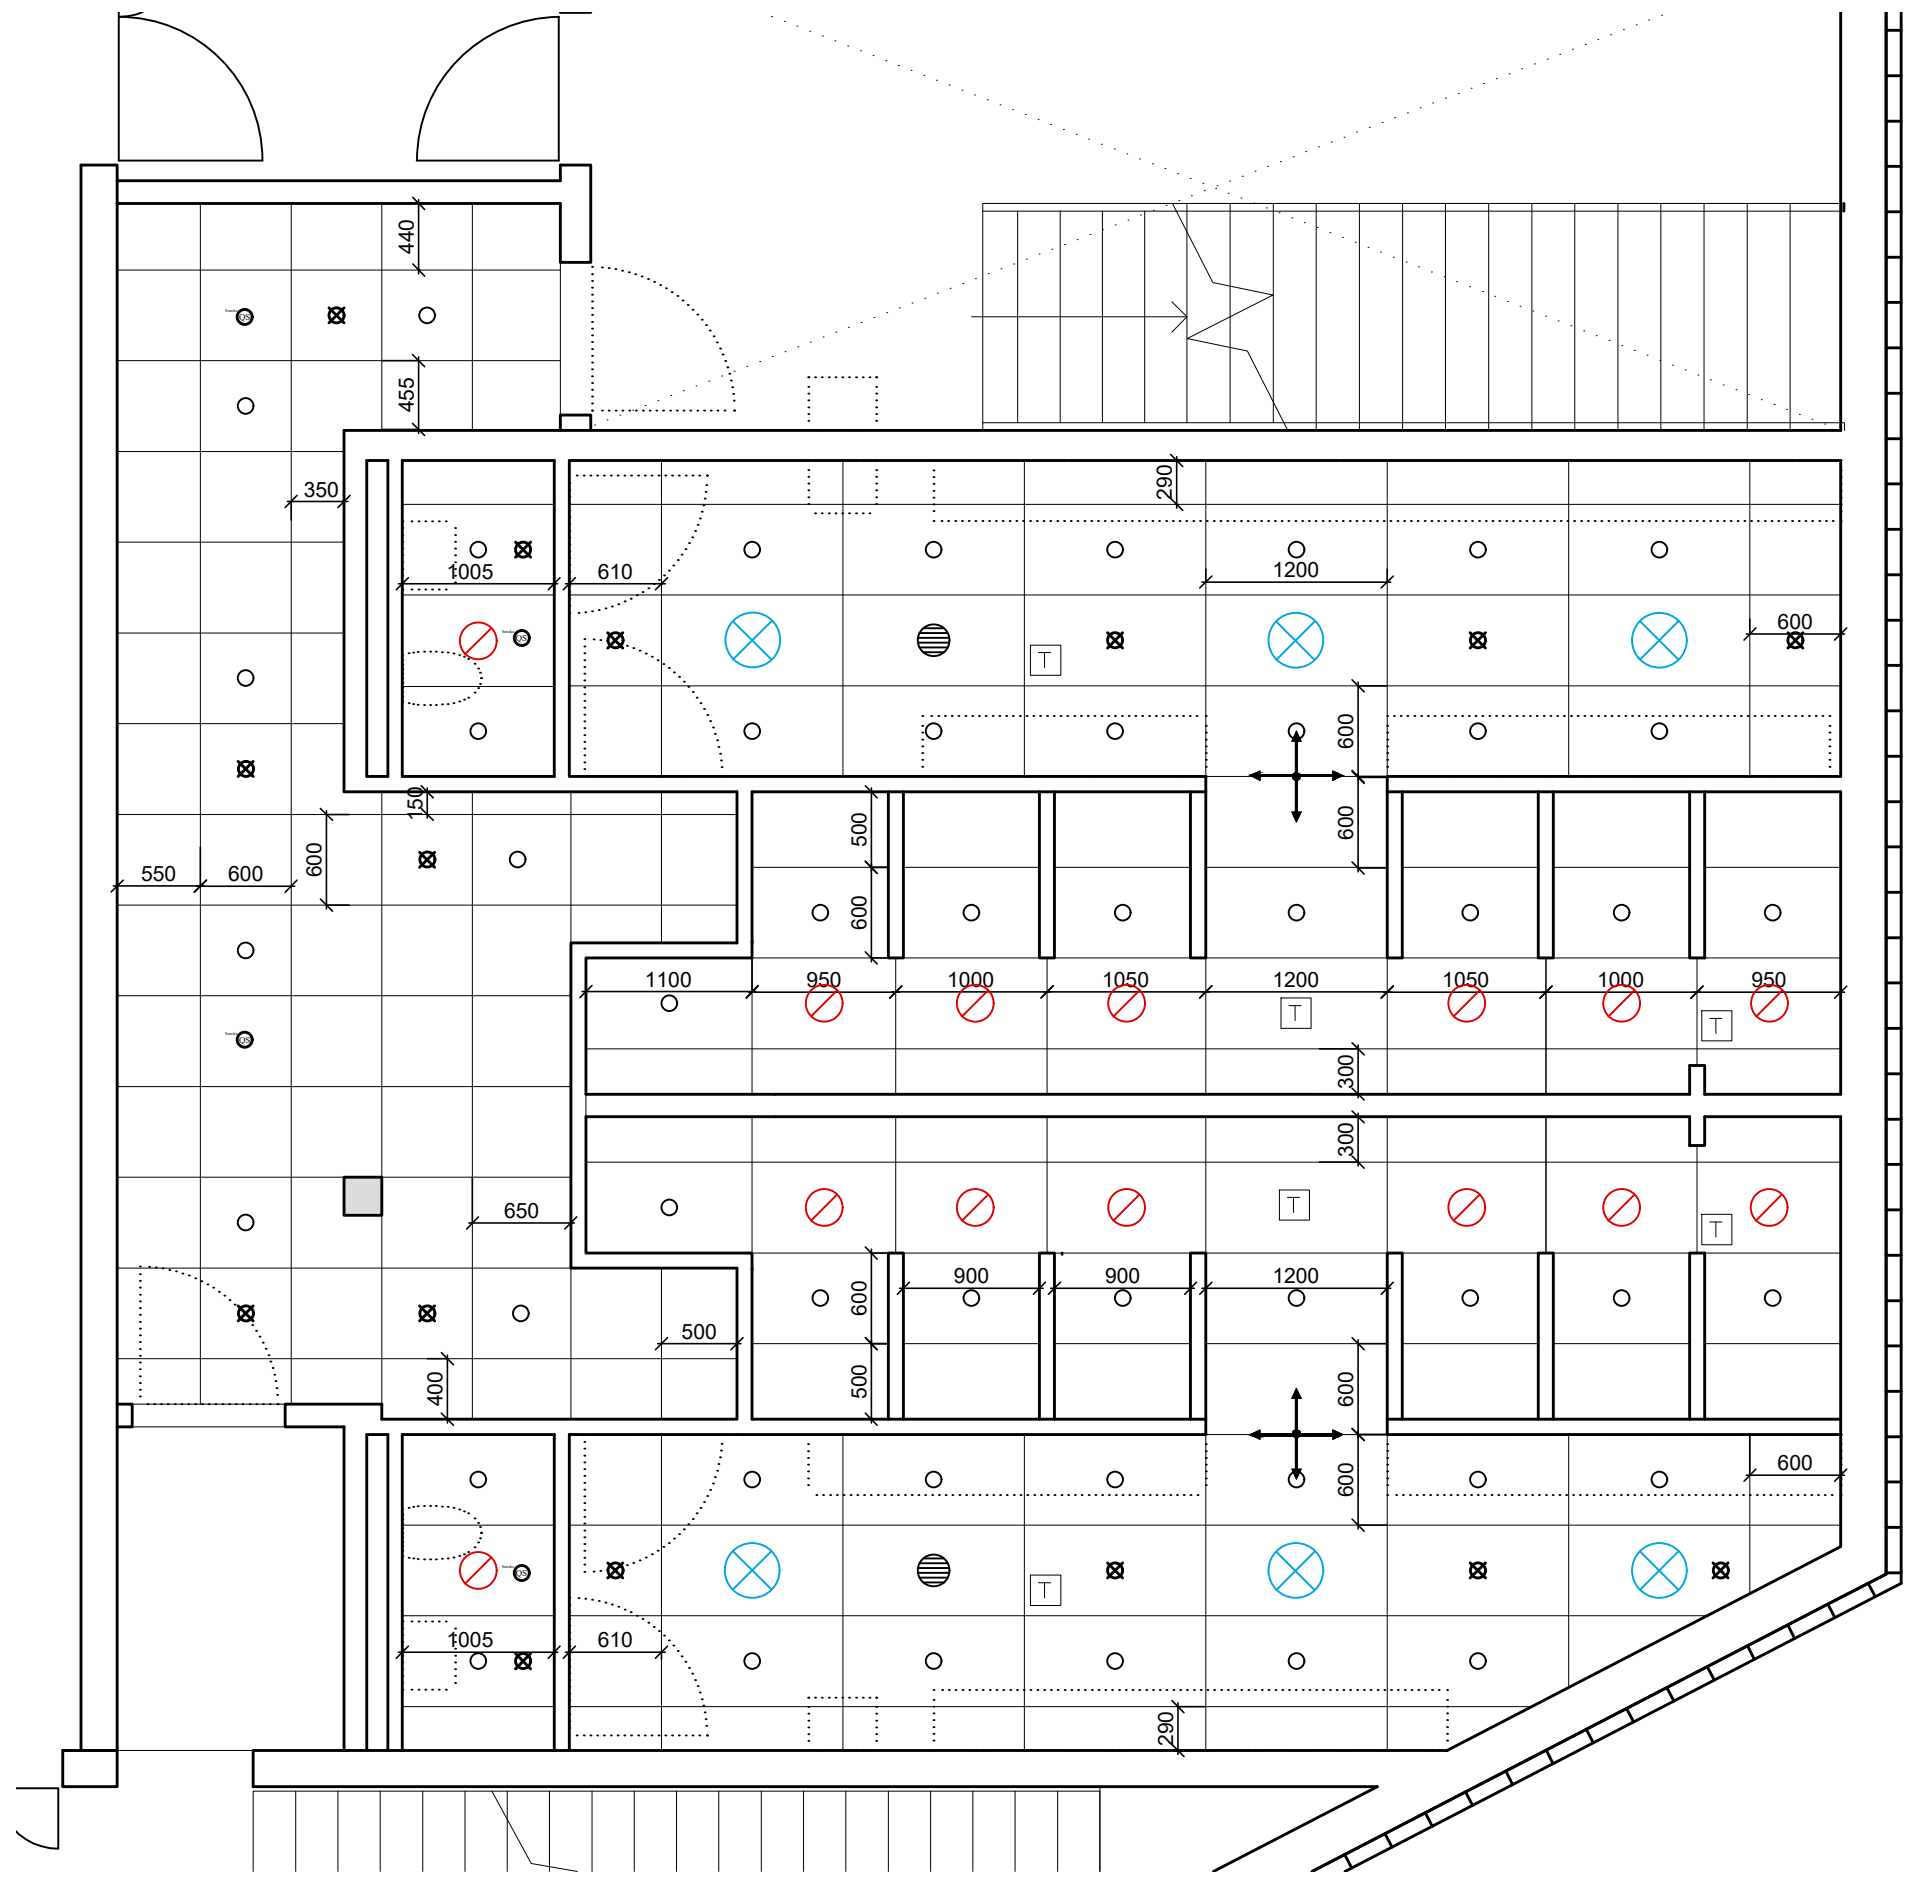

Ceiling Plan
 1 : 50