




Note: FFL 0.00 relates to absolute level DVR90 (+2.500)

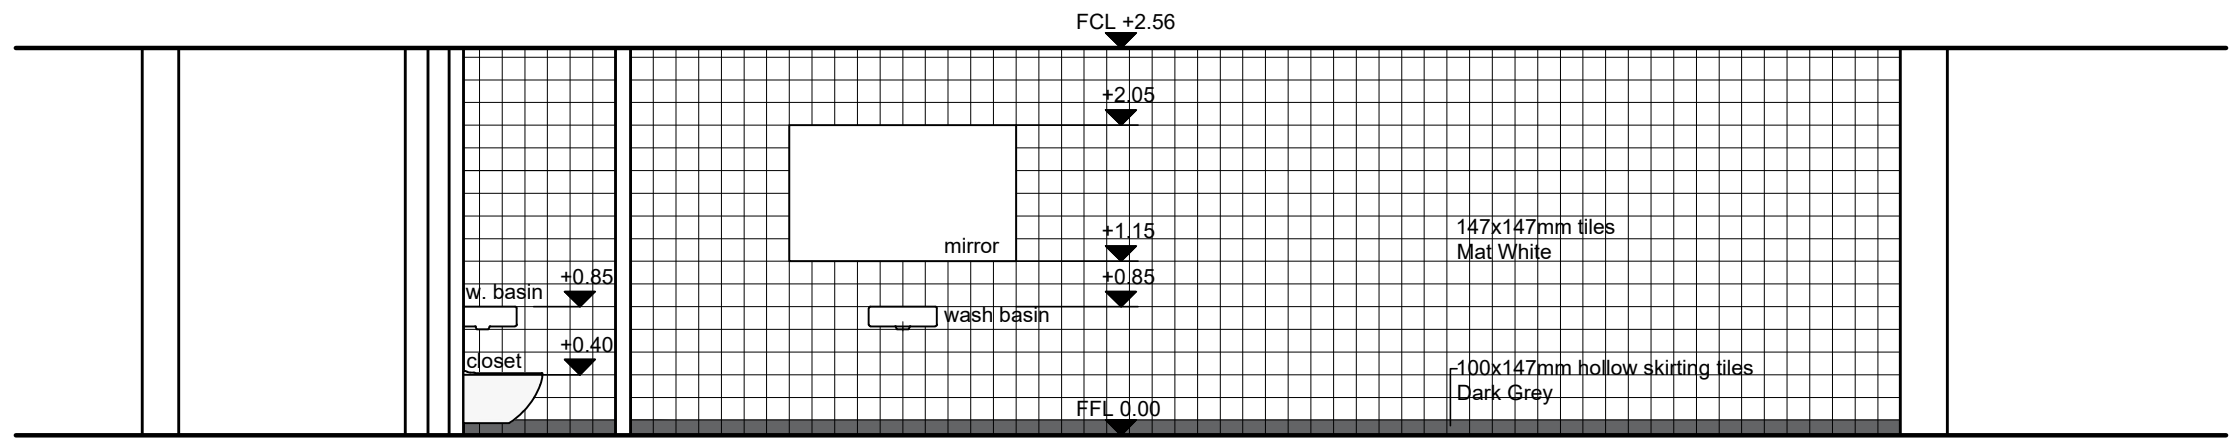

Section 1
1 : 50

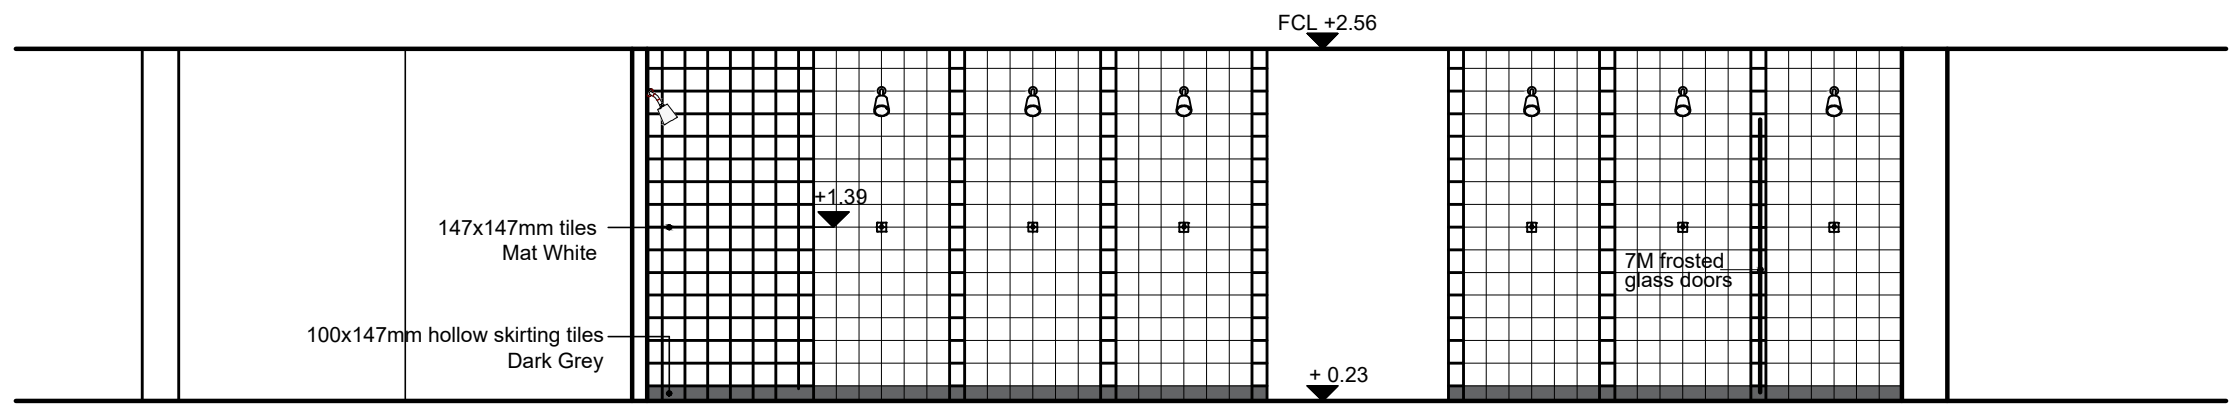

Section 2
1 : 50

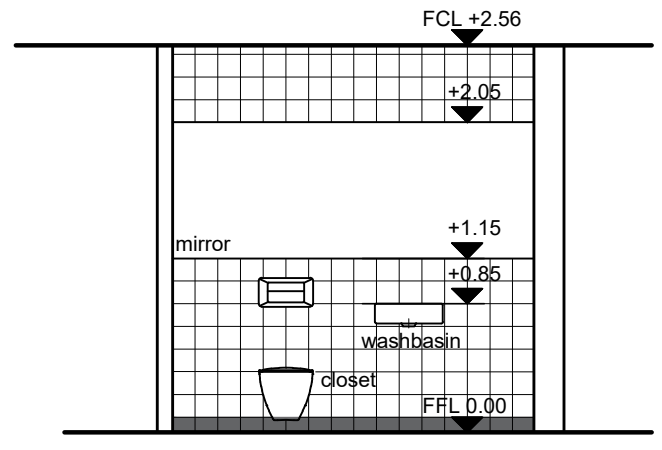

Section 3
1 : 50

Rev.	Date/Date	Description/Beskrivelse	Prpd.	Chkd.	Appd.
0.0	08.12.2020	First Issue	CO	AN	FP




ARUP

Axel Towers Axeltovej 2K 3rd Floor 1609 Copenhagen V
Tel: +45 3377 0760
www.arup.com

Client/Bygherre
UN Common Services

Project Title/Sag
UN City Changing Rooms Refurbishment
Key Plan/Oversigtsplan

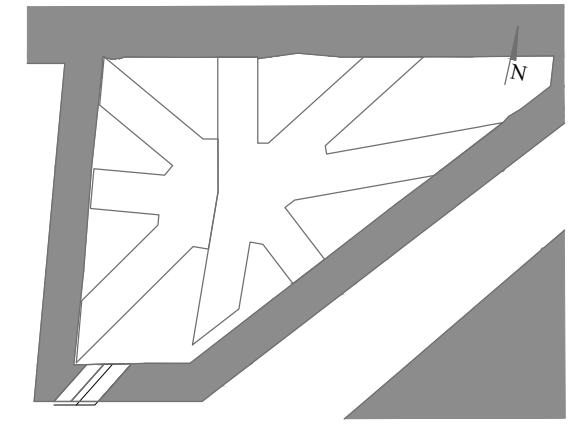

Drawing Title/Emne
Changing Rooms Sections 1 - 2 - 3

Scale at A3/
As indicated

Role
Architecture

Suitability
Issue for Tender

Arup Job No/Sagsnummer
279110 Rev
0.0

Name/Tegningsnummer
CHA-ARUP-ZZ-00-DR-A-3001