


**1 Detail Section**  
1:5

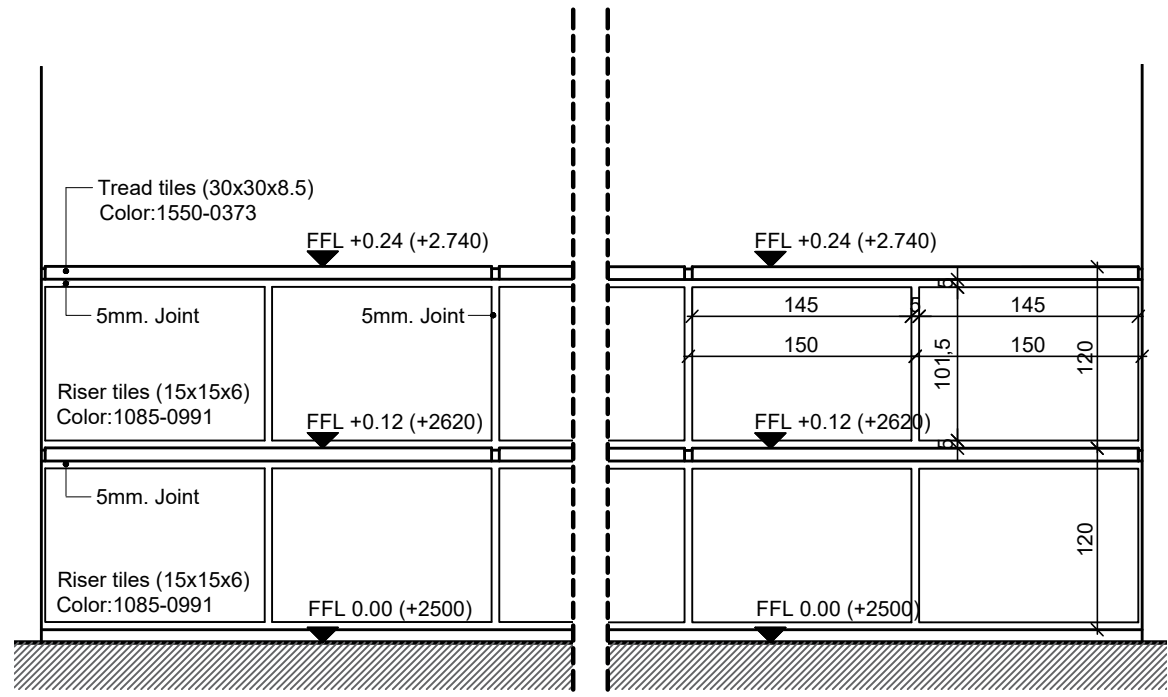

**2 Detail Elevation**  
1:5

Note: FFL 0.00 relates to absolute level DVR90 (+2.500)

Rev.	Date/Date	Description/Beskrivelse	Prpd.	Chkd.	Appd.
0.0	08.12.2020	First Issue	CO	AN	FP




**ARUP**

Axel Towers Axeltorv 2K 3rd Floor 1609 Copenhagen V  
Tel: +45 3377 0760  
www.arup.com

Client/Bygherre  
**UN Common Services**

Project Title/Sag  
**UN City Changing Rooms Refurbishment**

Key Plan/Oversigtsplan

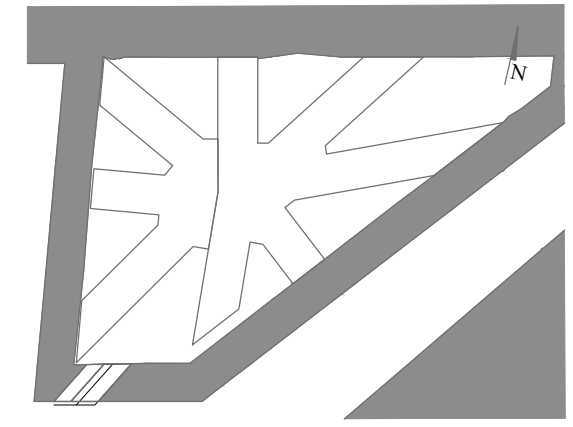

Drawing Title/Emne  
**Changing Rooms Stair Detail**


Scale at A3/  
As indicated

Role  
Architecture

Suitability  
Issue for Tender

Arup Job No/Sagsnummer  
**279110** Rev  
**0.0**

Name/Tegningsnummer  
**CHA-ARUP-ZZ-00-DR-A-4001**

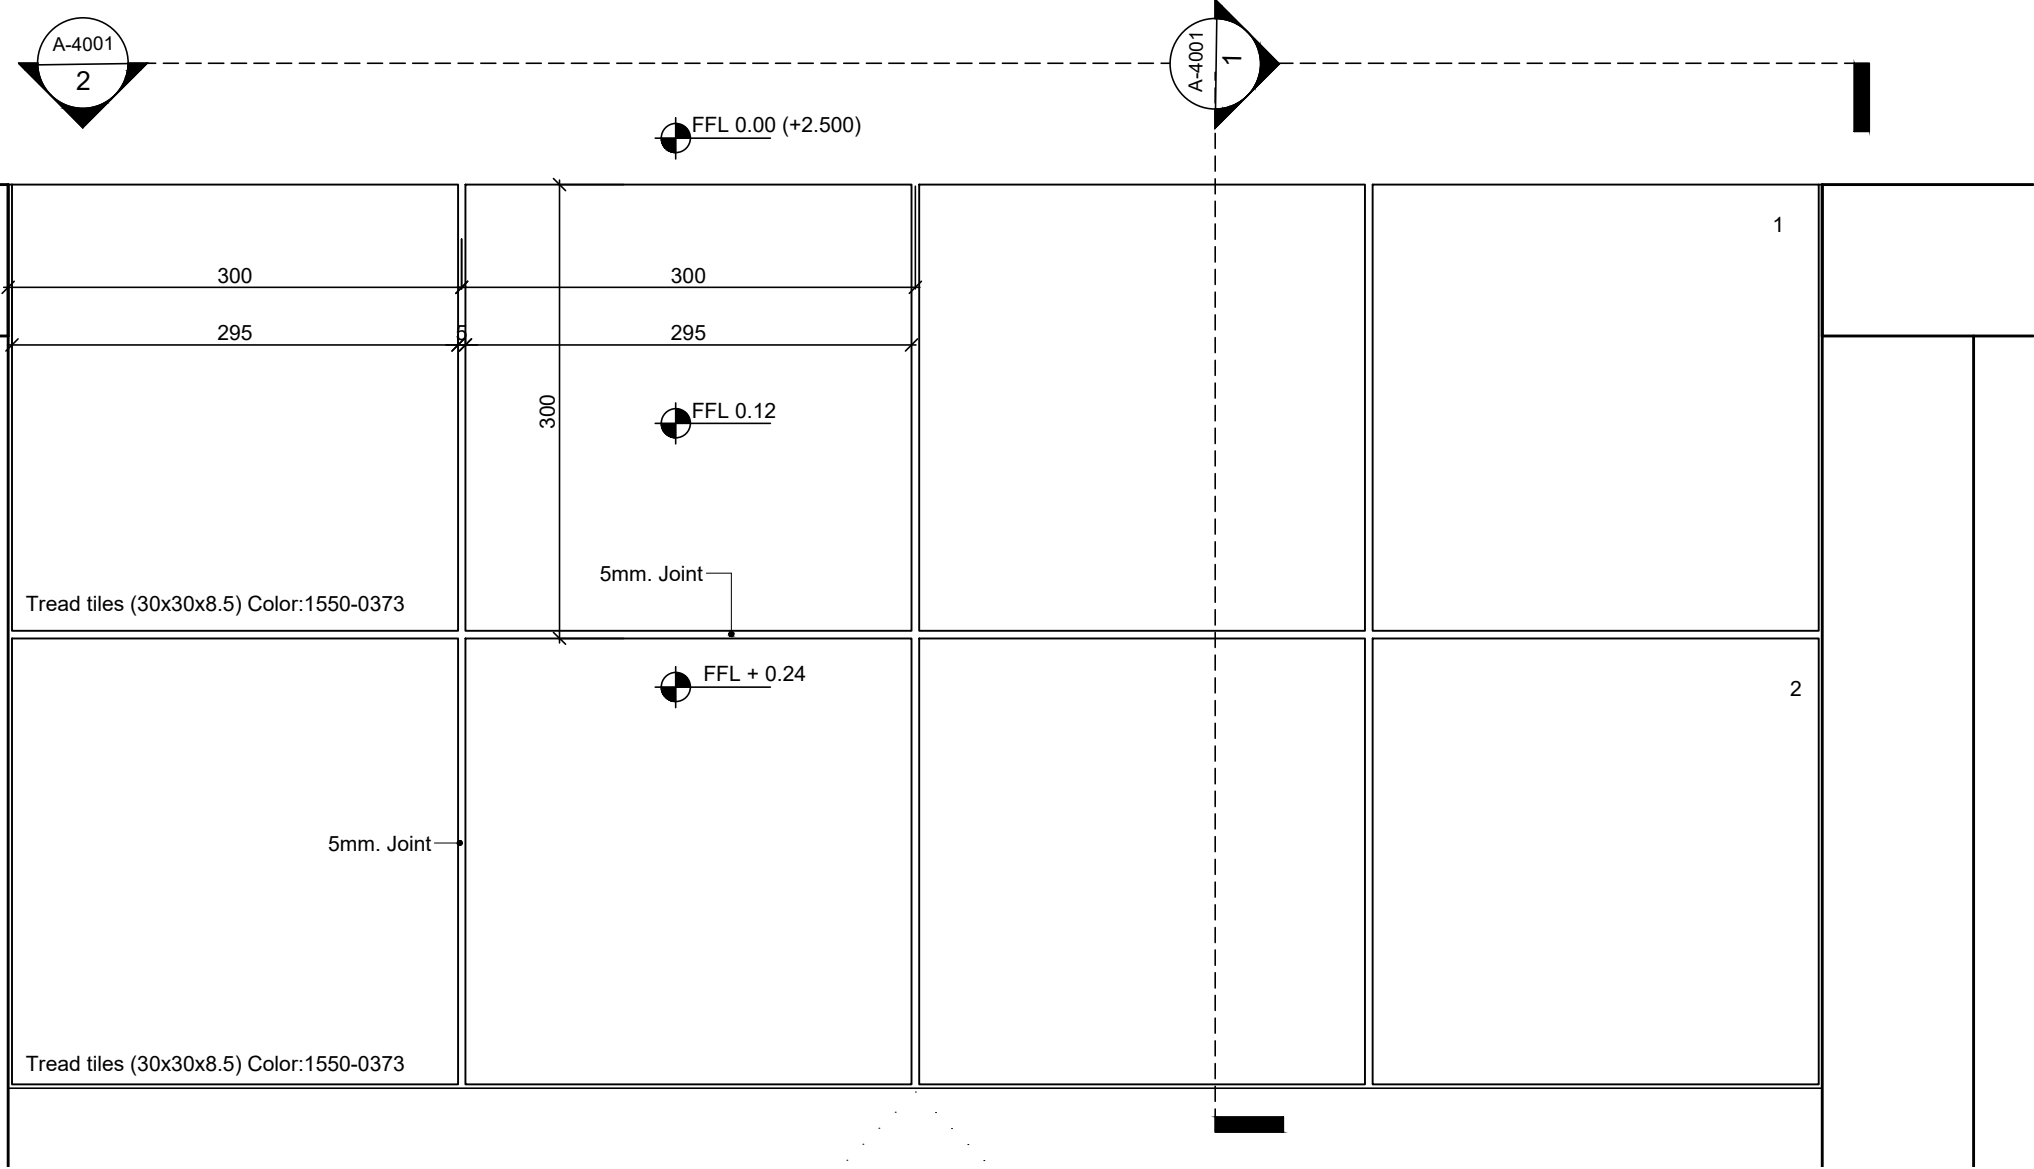

**Detail Plan**  
1:5