


PLANS OF WATER TOWER



ELEVATIONS OF WATER TOWER

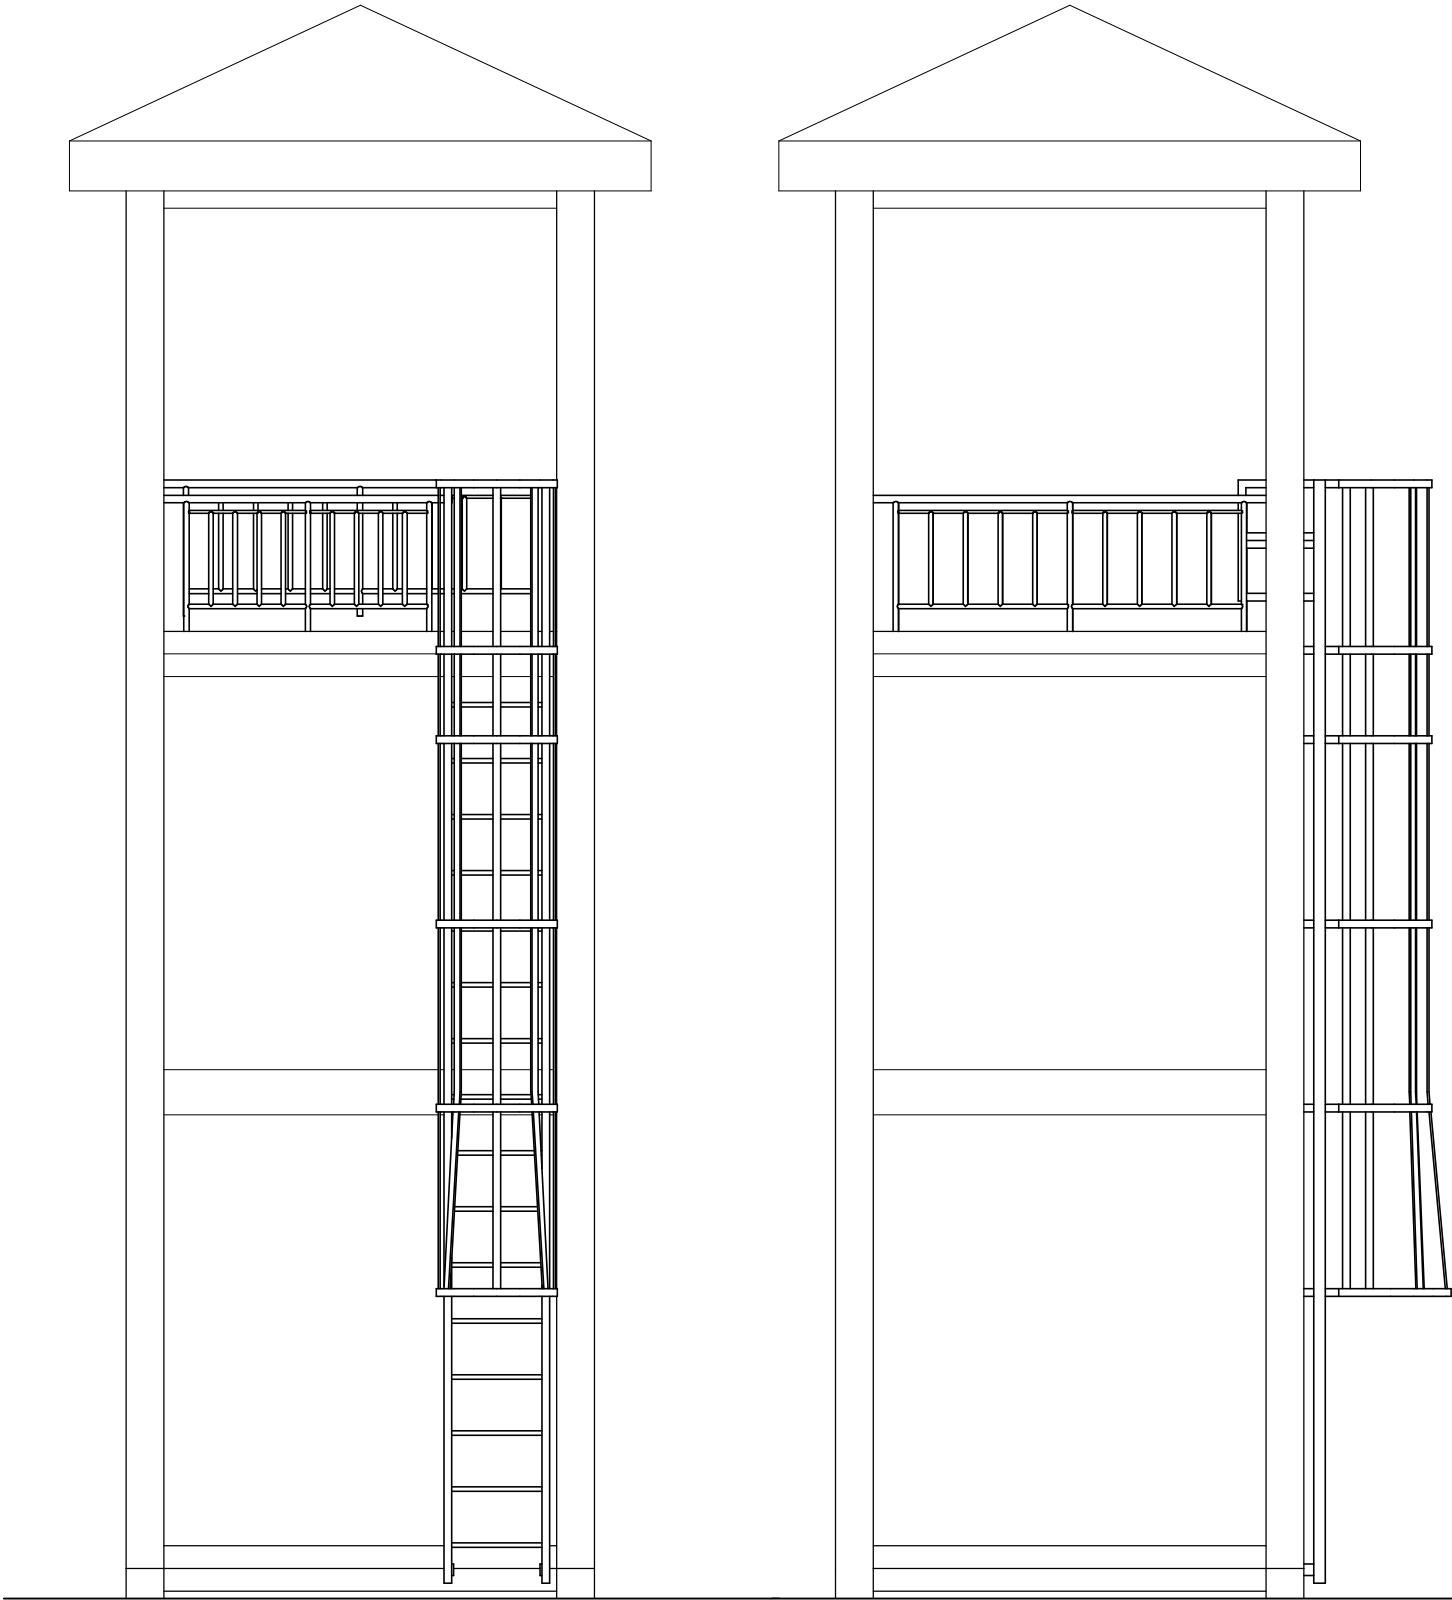


SIDE 1

SIDE 2


SCALE; 1:50

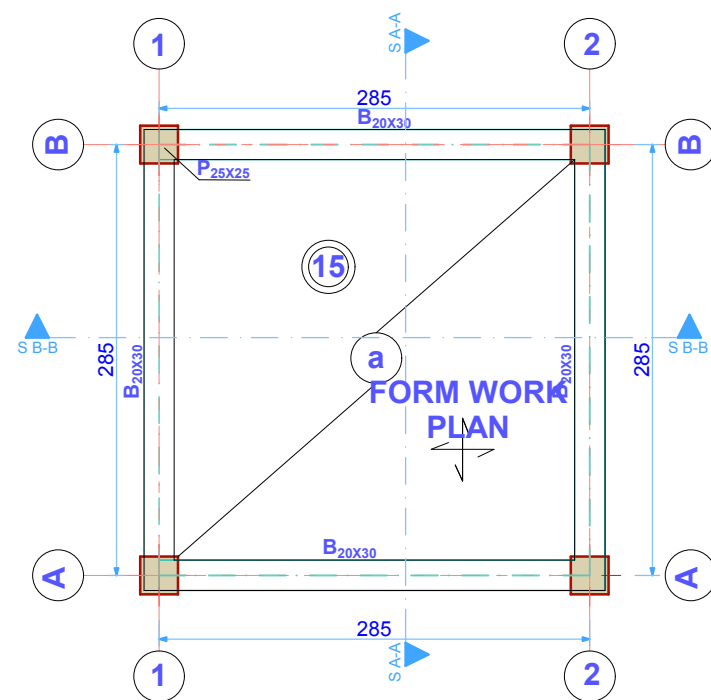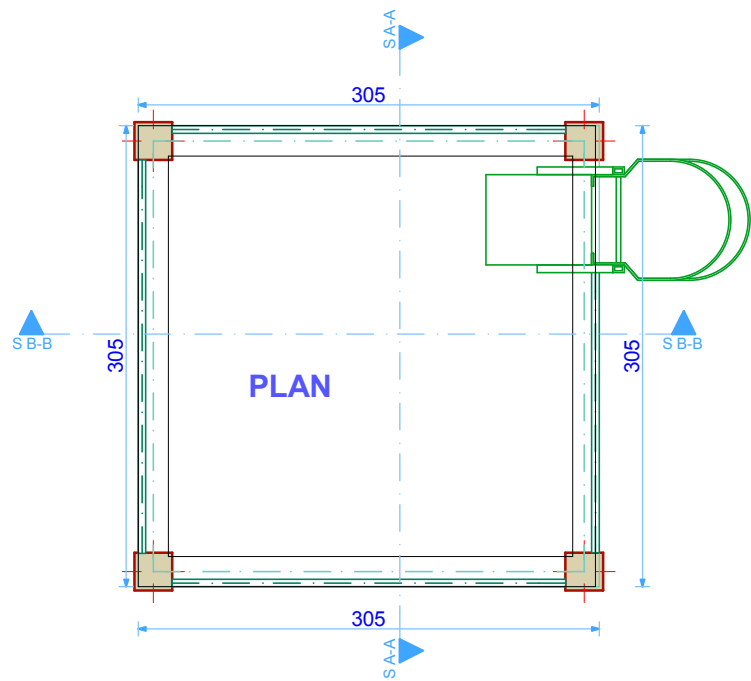


SCALE: 1:50

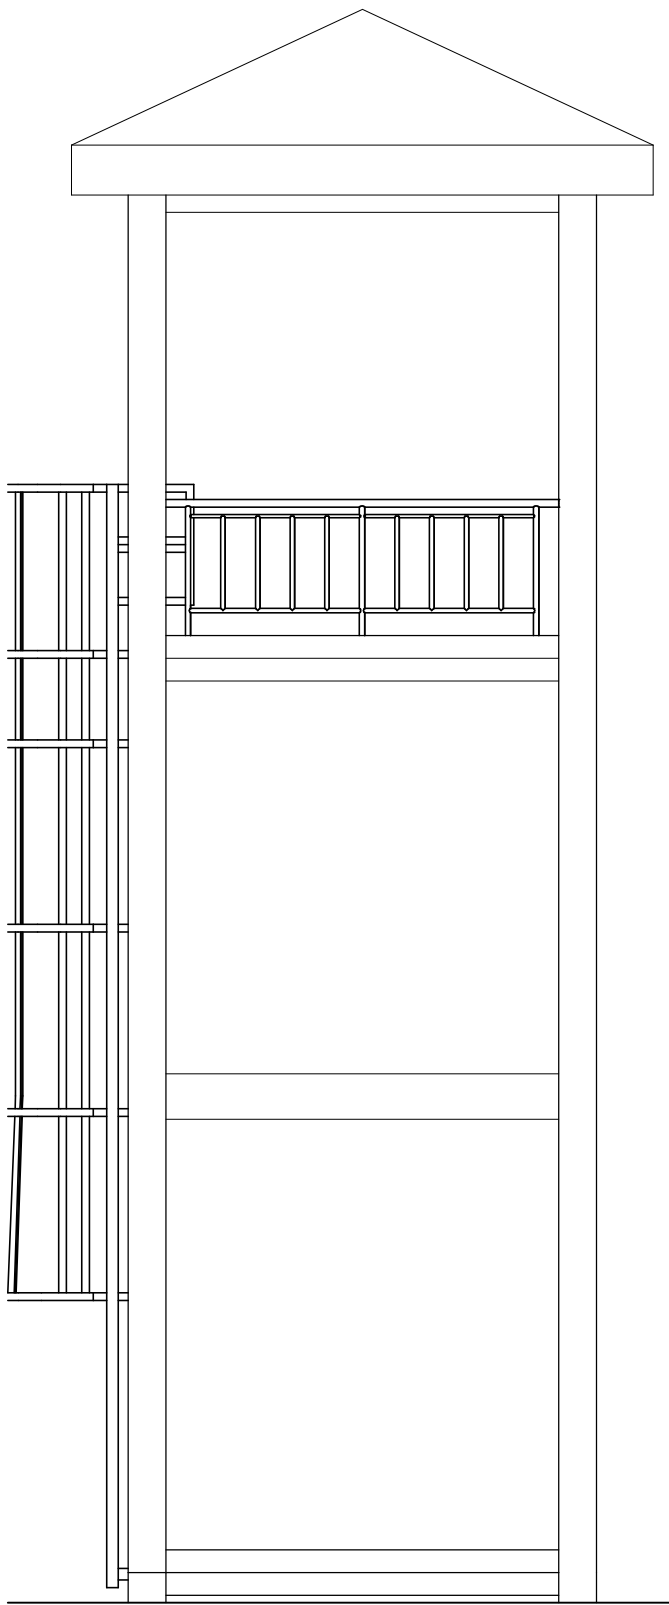


SIDE 3

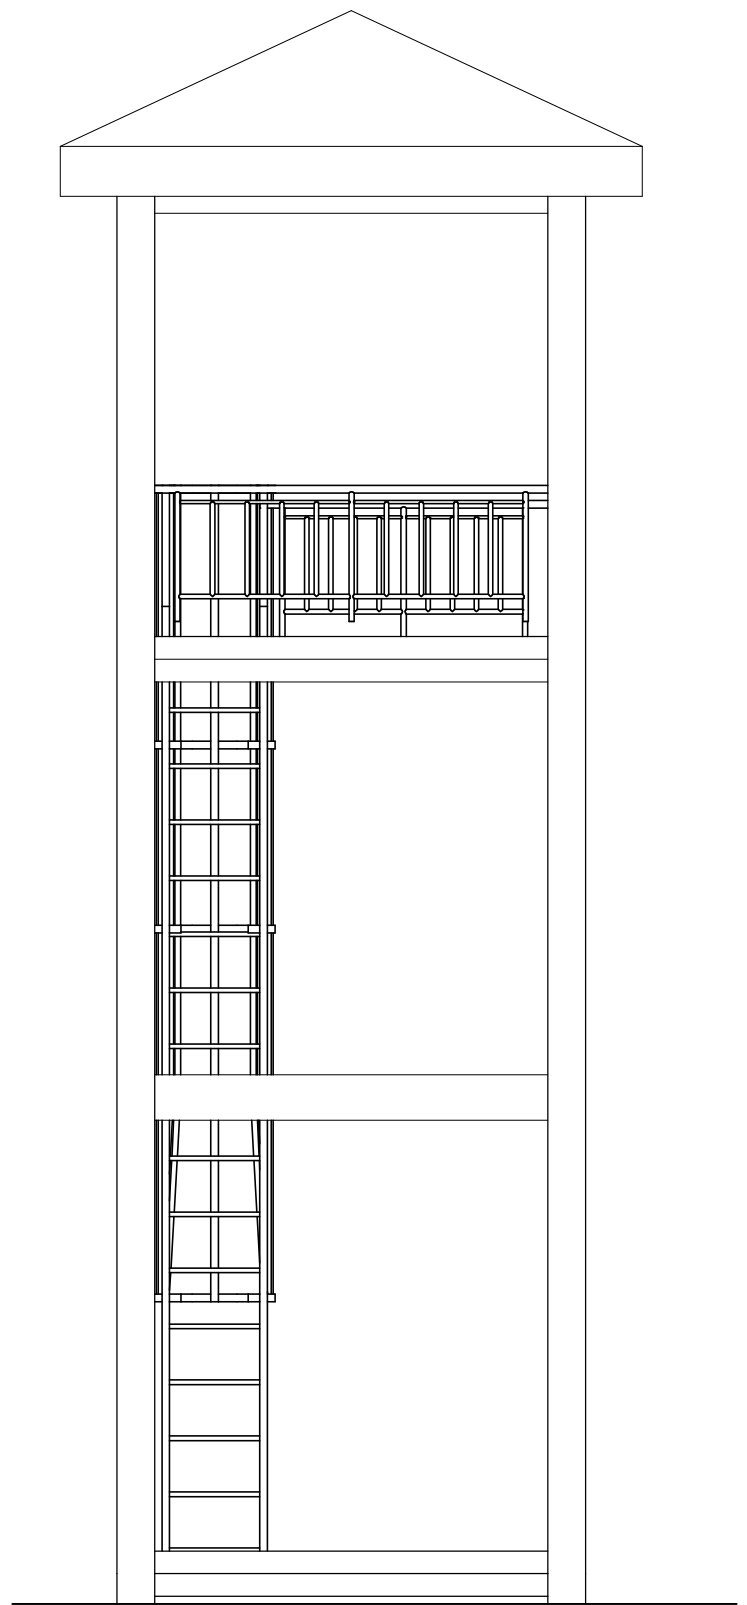

SIDE 4

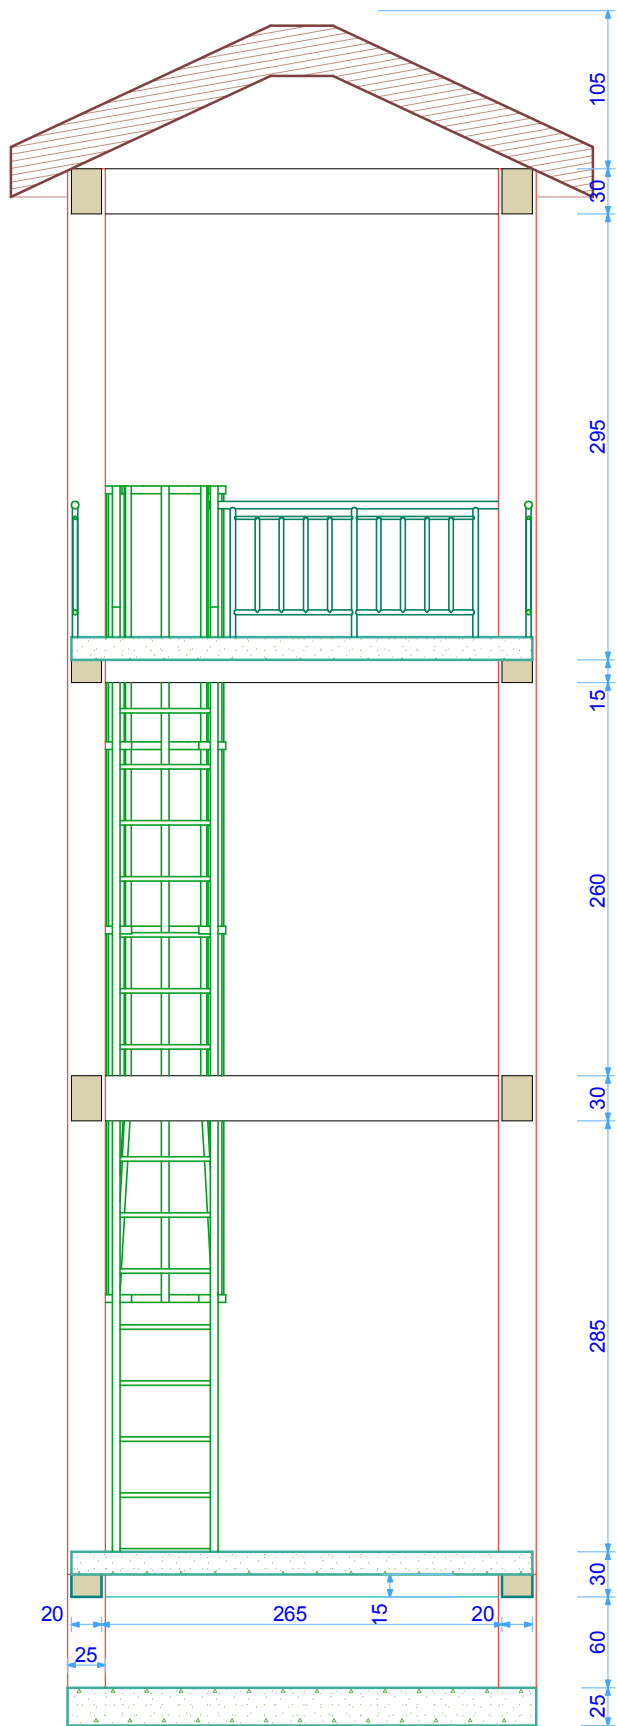

SECTION A-A

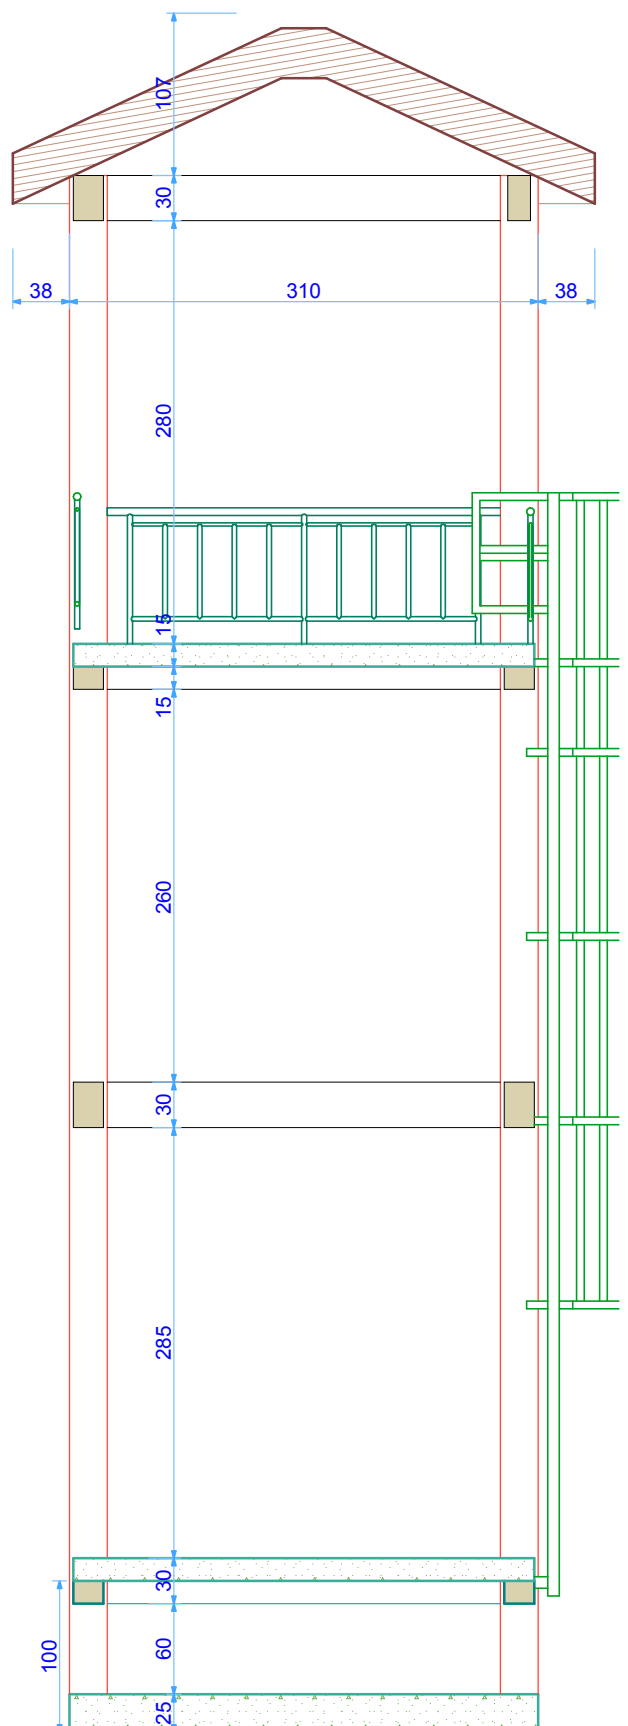

SECTION B-B

PLANS OF INCINERATOR

PRESENTATION OF INCINERATOR
FOR MEDICAL WASTE MANAGEMENT IN THE DIFFERENT HEALTH SERVICES

