




ELEVATION - WEST

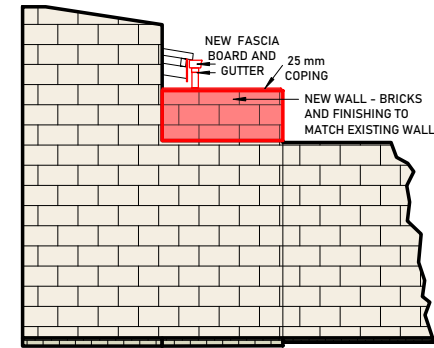

ELEVATION - SOUTH

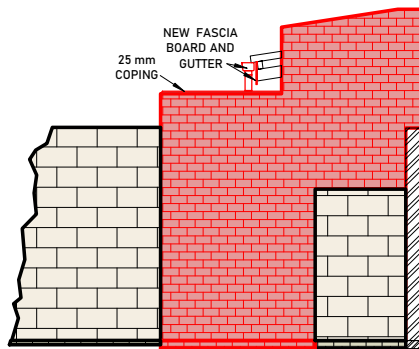

ELEVATION - NORTH

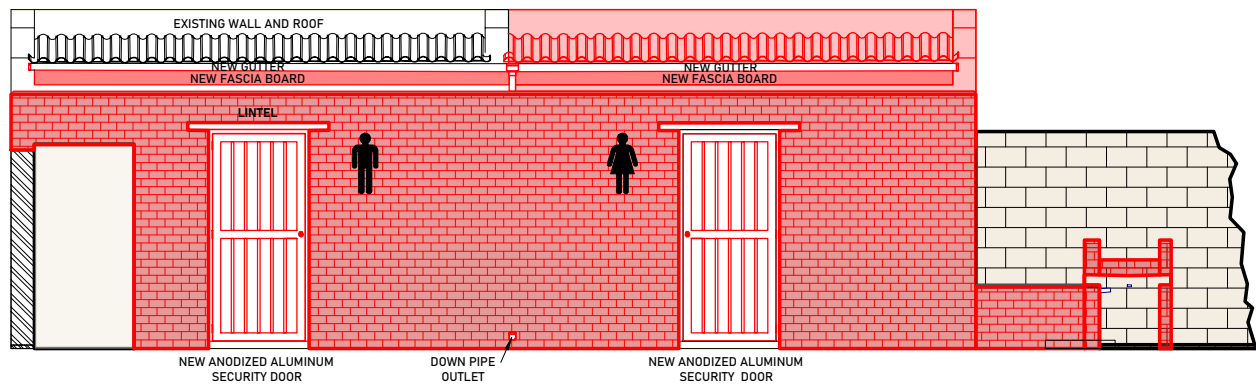

ELEVATION - EAST

**GENERAL NOTE:** The contractor is welcome to suggest improvements or simplifications. However, these need to be discussed with the Client or the Designer and approved in writing (by Variation Order) **PRIOR** to implementation. All units in millimeters (mm) unless stated otherwise.

**Copyright notice:**  
This document / drawing is protected by copyright and shall not be copied or used wholly or in part without prior written consent from the Designer.

CLIENT



**MUNICIPALITY OF SWAKOPMUND**  
P O Box 53  
Swakopmund  
Namibia

DEPARTMENT: COMMUNITY DEVELOPMENT SERVICES  
Tel: 064-410 4111; Fax: 064-410 4208

SERVICE PROVIDER **de•na**  
Technical Skills Consulting

REV.:

TITLE **Plan for Municipal Building Permit Application**  
**ELEVATIONS**

PROJECT **Proposed Extension to Ablutions Block, Open Market, Erf 3215, Mondesa**

DWG NO Pr-dena21-001-05	REV. 00
SCALE 1:75	SIZE A4
DESIGNED / DRAWN M Amedick	
DATE 2021-09-02	