


3144

3139

3143

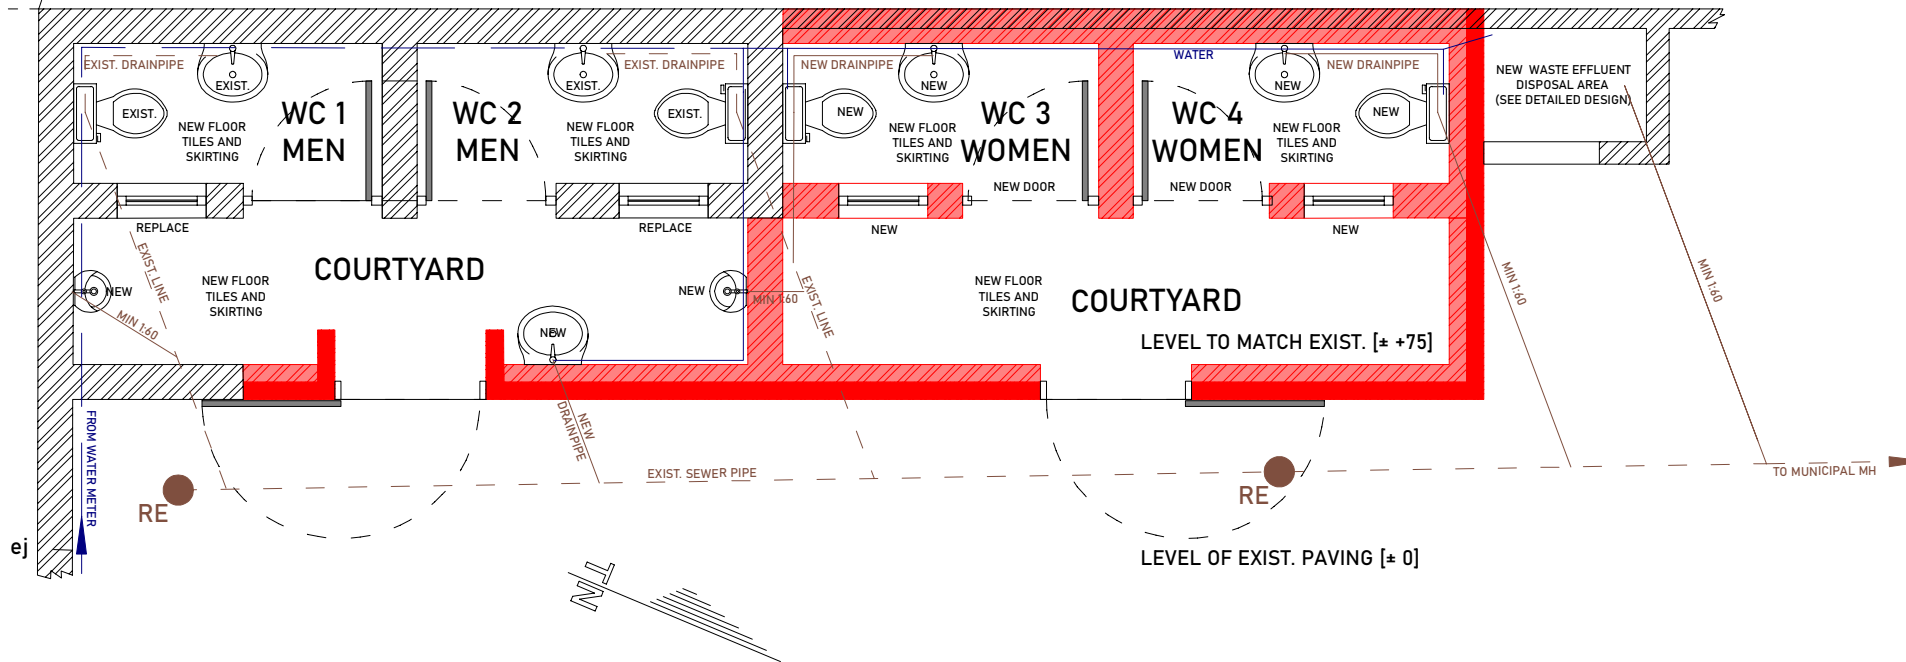

**Building Plan Notes**

**Plumbing:**

- 110mm dia. u.P.V.C. drainpipes to min. fall of 1 :60.
- I.E. at every junction
- vent at the highest point of the system.
- R.E. at the beginning of the system and at every change of direction.
- Min. Depth of system = 450mm.

**GENERAL NOTE:** The contractor is welcome to suggest improvements or simplifications. However, these need to be discussed with the Client or the Designer and approved in writing (by Variation Order) **PRIOR** to implementation. All units in millimeters (mm) unless stated otherwise.

**Copyright notice:**  
This document / drawing is protected by copyright and shall not be copied or used wholly or in part without prior written consent from the Designer.

CLIENT



**MUNICIPALITY OF SWAKOPMUND**  
P O Box 53  
Swakopmund  
Namibia

DEPARTMENT: COMMUNITY DEVELOPMENT SERVICES  
Tel: 064-410 4111; Fax: 064-410 4208

SERVICE PROVIDER



REV.:

TITLE

PROJECT

**Plan for Municipal Building Permit Application**  
**PLUMBING & DRAINAGE**

Proposed Extension to Ablutions Block,  
Open Market, Erf 3215, Mondesa

DWG NO

Pr-dena21-001-09

SCALE

1:50

DESIGNED / DRAWN  
M Amedick

DATE

2021-09-02

REV.

00

SIZE

A4