


F.F.L.

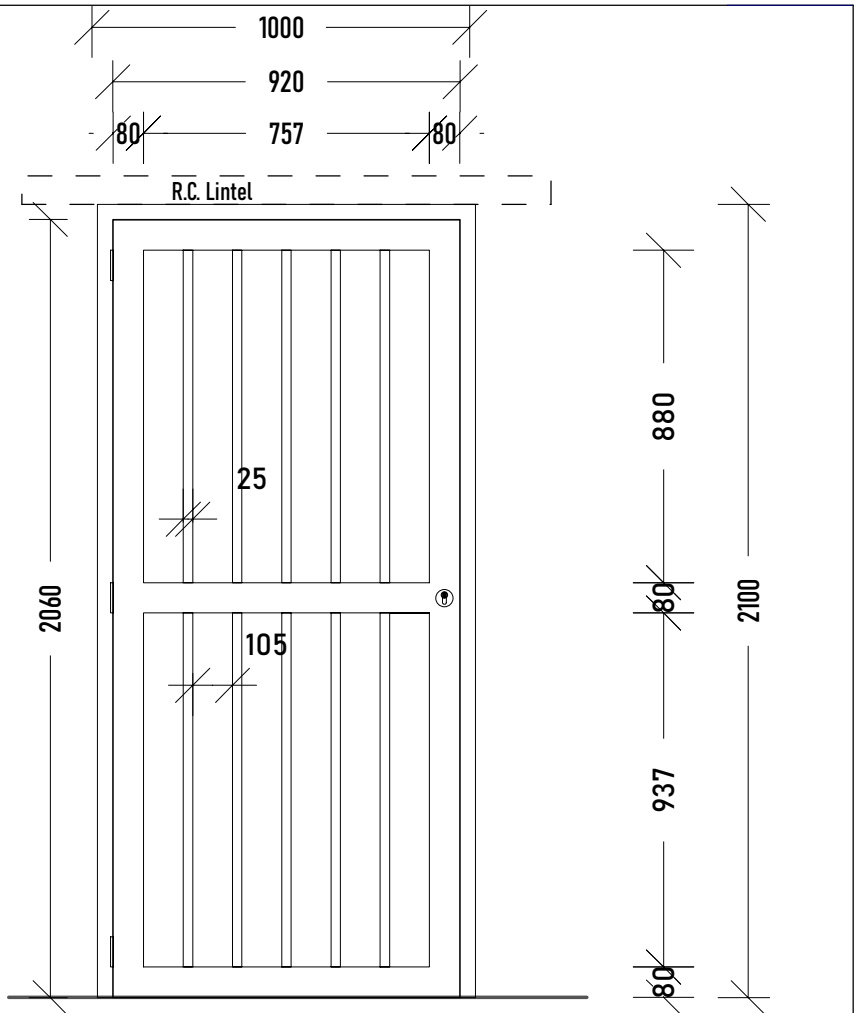


Quantity:	2 x	D 01
Gen. description:	Anodized Aluminium security door	
Frame:	Anodized Aluminium	
Finish:	None additional	
Colour:	to client's specification	
Iron mongery:	hinges by manufacturer; weather resistant cylinder lock with cover caps; door catch; frame - raw bolted into wall; gab filled w. polyurethane foam	

GENERAL NOTE: The contractor is welcome to suggest improvements or simplifications. However, these need to be discussed with the Client or the Designer and approved in writing (by Variation Order) **PRIOR** to implementation. All units in millimeters (mm) unless stated otherwise.

Copyright notice:
This document / drawing is protected by copyright and shall not be copied or used wholly or in part without prior written consent from the Designer.

CLIENT



MUNICIPALITY OF SWAKOPMUND
P O Box 53
Swakopmund
Namibia

DEPARTMENT: COMMUNITY DEVELOPMENT SERVICES
Tel: 064-410 4111; Fax: 064-410 4208

SERVICE PROVIDER



de•na
Technical Skills Consulting

REV.:

TITLE **Plan for Municipal Building Permit Application**
DORR AND WINDOW SCHEDULE

PROJECT Proposed Extension to Ablutions Block,
Open Market, Erf 3215, Mondesa

DWG NO Pr-dena21-001-10

SCALE 1:20

DESIGNED / DRAWN M Amedick

DATE 2021-09-02

REV. 00

SIZE A4