



وزارة الحكم المحلي
السلطة الوطنية الفلسطينية

LEGEND:

FOR TENDER ONLY



**UNITED NATIONS RELIEF AND WORKS AGENCY
(UNRWA) THROUGH UNITED NATIONS
DEVELOPMENT PROGRAMME (UNDP/PAPP)**

[illegible]

CLIENT:

EMPLOYER:

UNITED NATIONS RELIEF AND WORKS AGENCY
(UNRWA) THROUGH UNITED NATIONS
DEVELOPMENT PROGRAMME (UNDP/PAPP)

CONSULTANT:

DRAWING TITLE:			
EI-MATABAR STREET - RAFAH -lay out			
PREPARED BY	SCALE	DRAWING NO.	
CHECKED BY	APPROVED BY	SERIAL NO.	
DRAWN BY	DATE		





FOR TENDER ONLY

[illegible]**EMPLOYER:**

UNITED NATIONS RELIEF AND WORKS AGENCY
(UNRWA) THROUGH UNITED NATIONS
DEVELOPMENT PROGRAMME (UNDP/PAPP)

CONSULTANT:

DRAWING TITLE:		EI-MAYBAR STREET - RAFAH-Elevations 1	
PREPARED BY	SCALE	APPROVED BY	DRAWING NO.
CHECKED BY			SERIAL NO.
DRAWN BY	DATE		

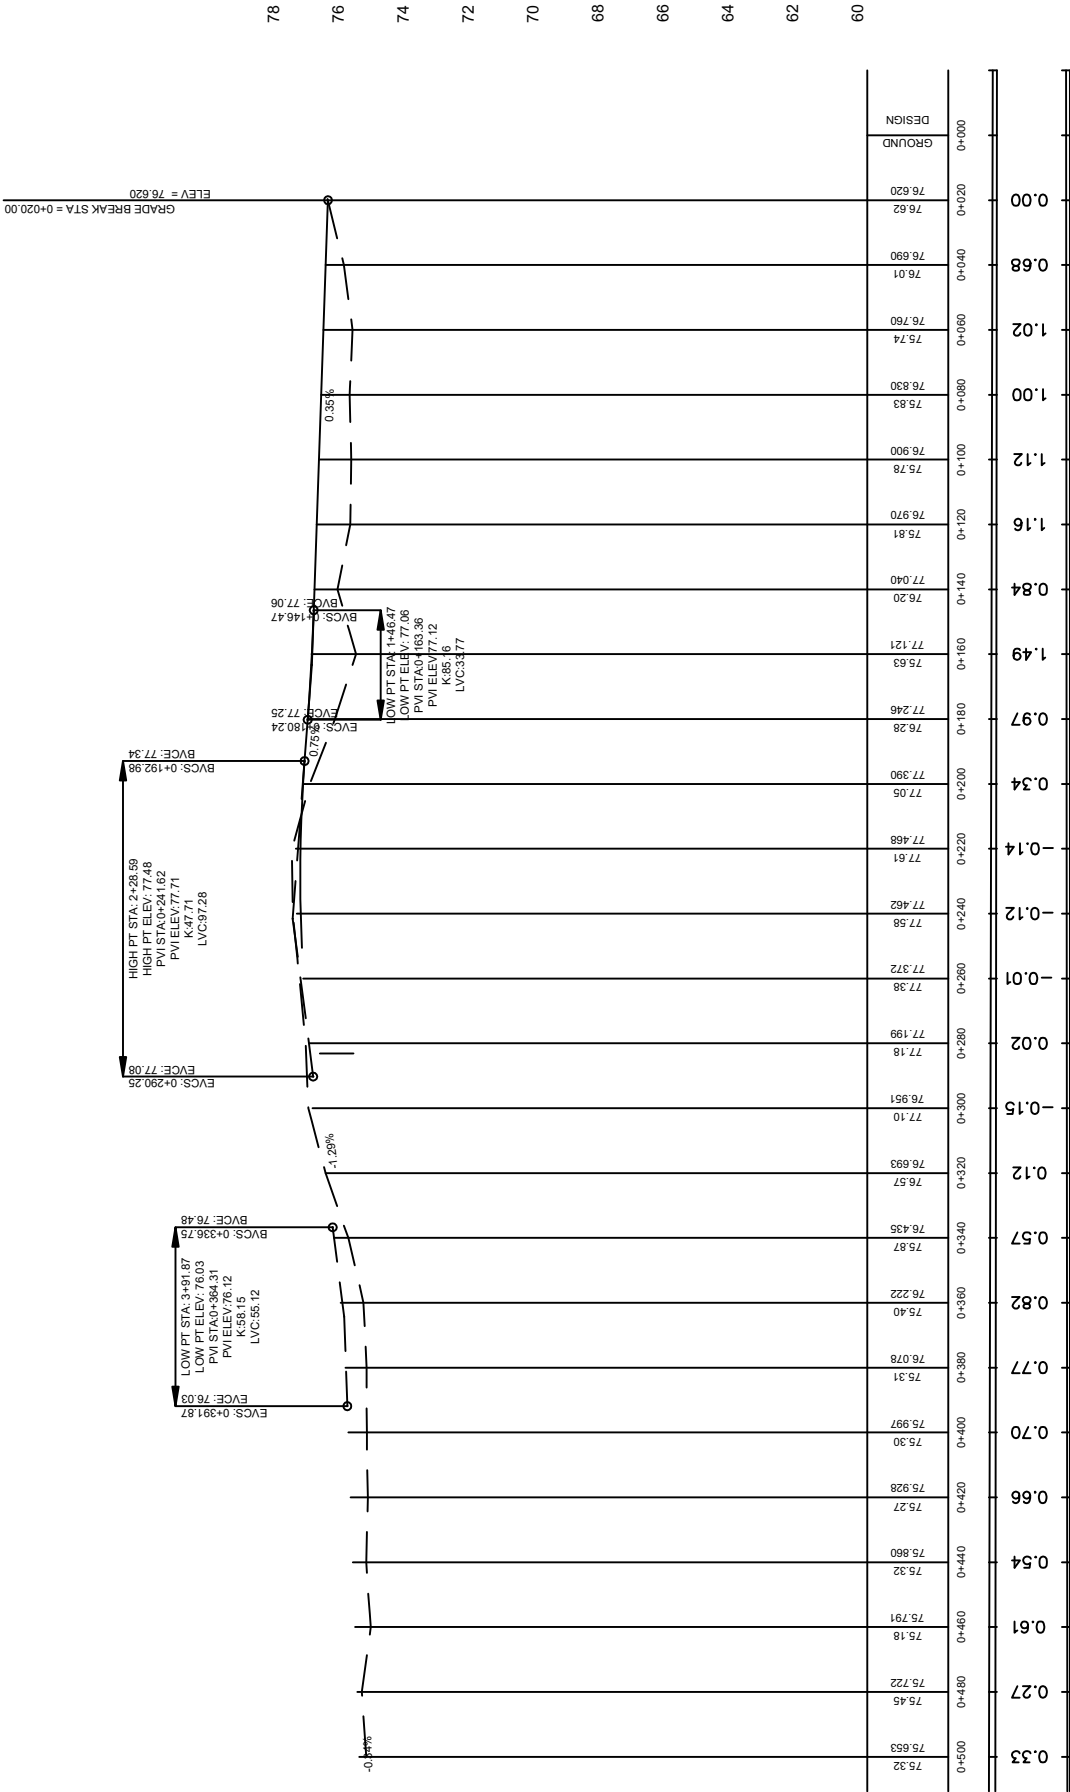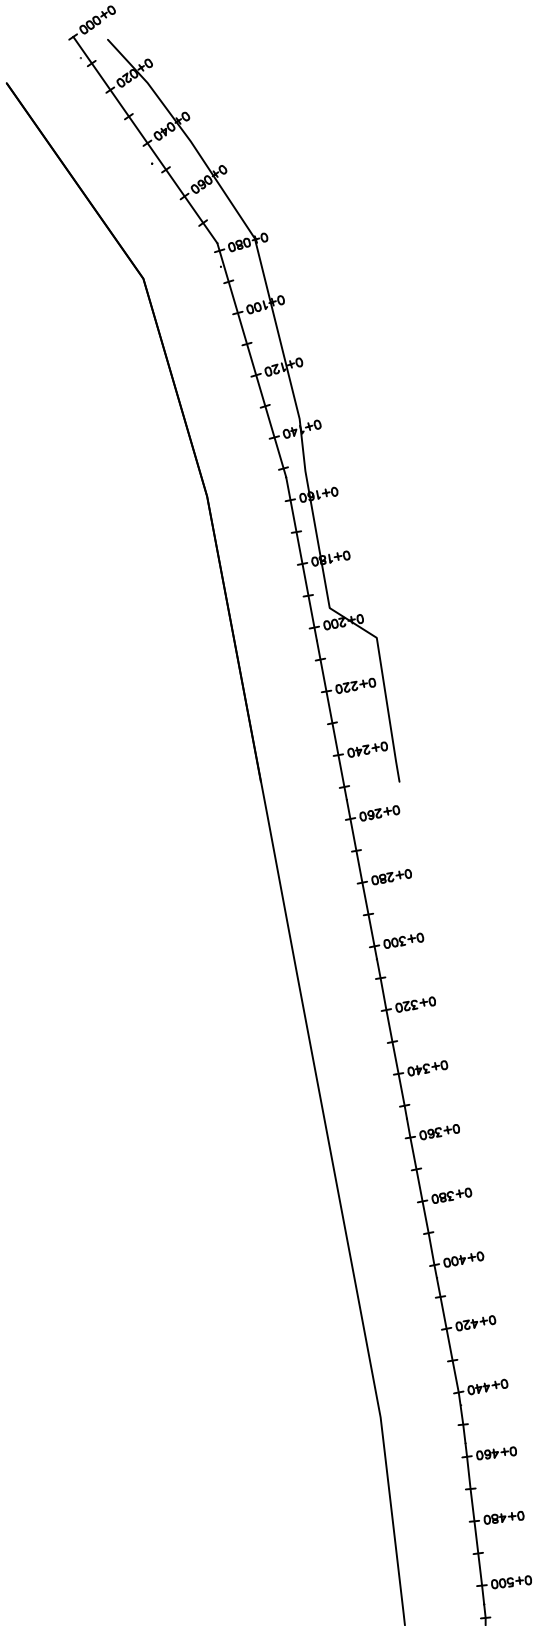



LEGEND:

FOR TENDER ONLY



UNITED NATIONS RELIEF AND WORKS AGENCY
(UNRWA) THROUGH UNITED NATIONS
DEVELOPMENT PROGRAMME (UNDP/PAPP)

[illegible]



CLIENT:

EMPLOYER:

UNITED NATIONS RELIEF AND WORKS AGENCY
(UNRWA) THROUGH UNITED NATIONS
DEVELOPMENT PROGRAMME (UNDP/PAPP)

CONSULTANT:

DRAWING TITLE:			
EI-MA'ABAR STREET- RAFAH-Elevations 2			
PREPARED BY	SCALE	DRAWING NO.	
CHECKED BY	APPROVED BY	SERIAL NO.	
DRAWN BY	DATE		

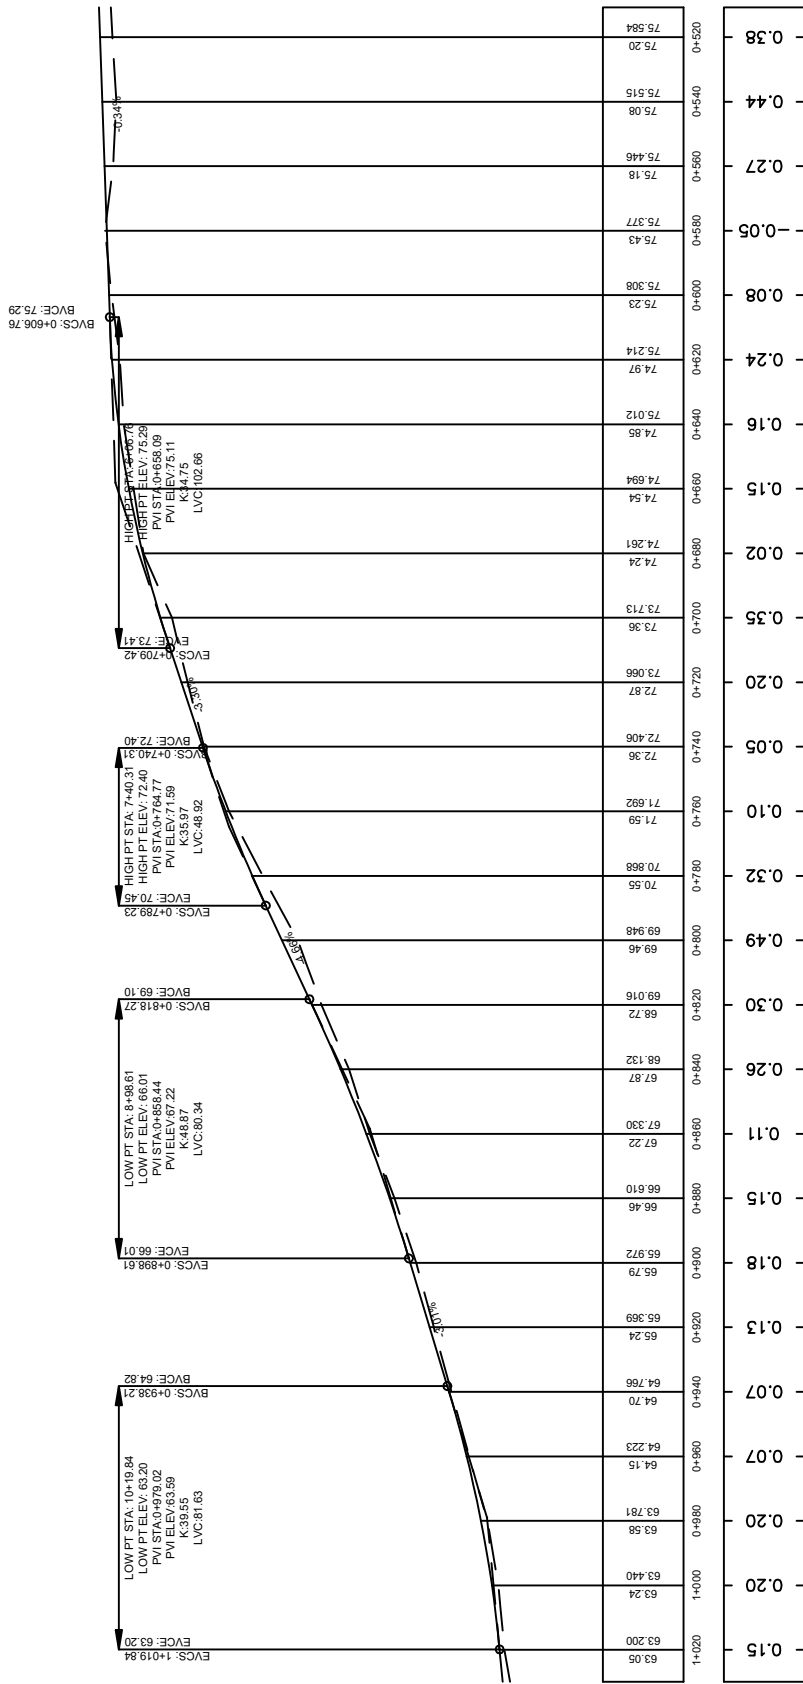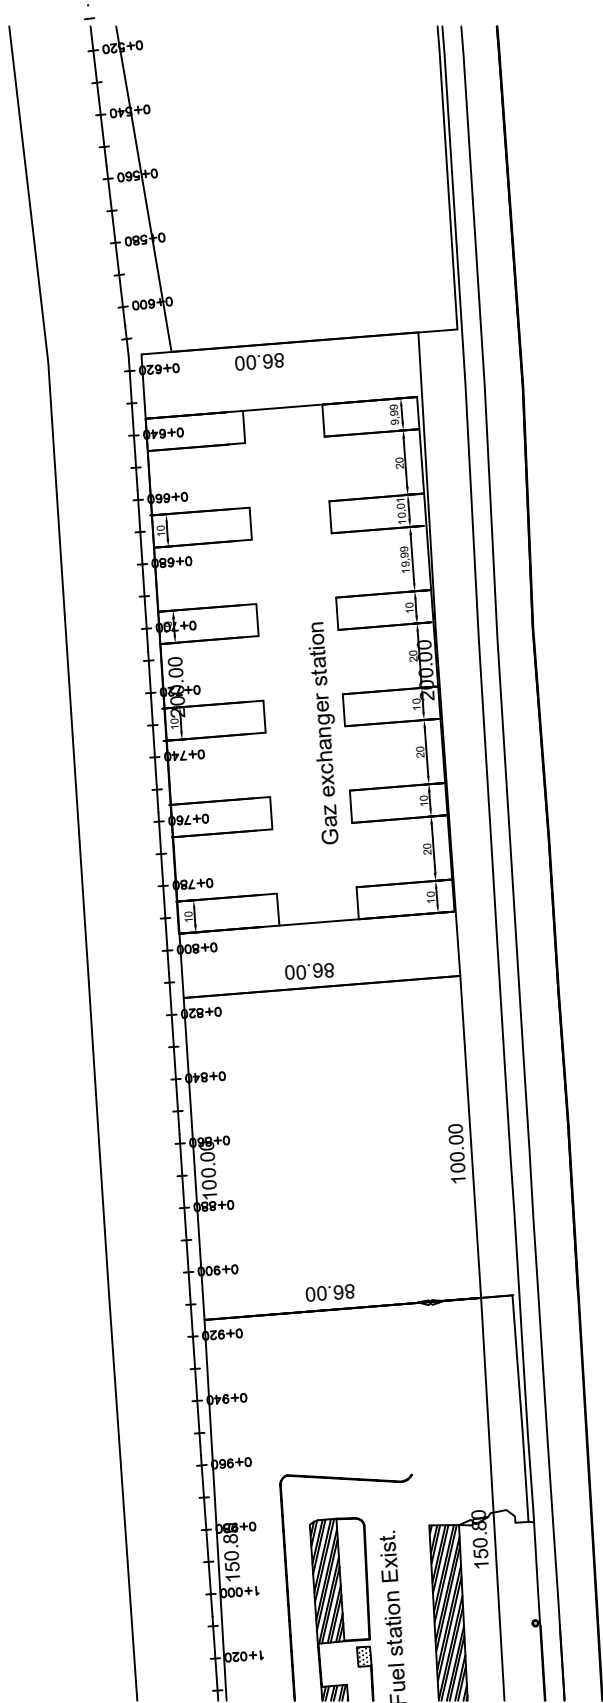



وزارة الحكم المحلي
السلطة الوطنية الفلسطينية

LEGEND:

FOR TENDER ONLY



UNITED NATIONS RELIEF AND WORKS AGENCY
(UNRWA) THROUGH UNITED NATIONS
DEVELOPMENT PROGRAMME (UNDP/PAPP)

[illegible]

CLIENT:

EMPLOYER:

UNITED NATIONS RELIEF AND WORKS AGENCY
(UNRWA) THROUGH UNITED NATIONS
DEVELOPMENT PROGRAMME (UNDP/PAPP)



CONSULTANT:

DRAWING TITLE:

EI-MA'ABAR STREET- RAFAH-Elevations 3

REPAIRED BY	SCALE
-------------	-------

RECEIVED BY	APPROVED BY	SERIAL NO.
-------------	-------------	------------

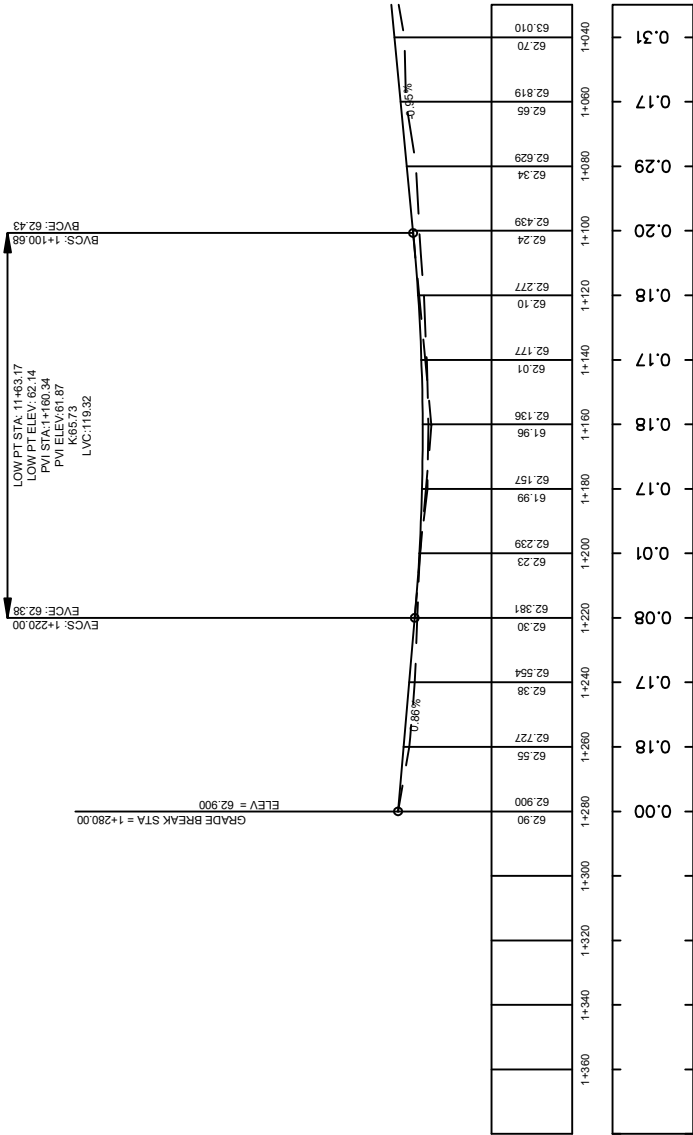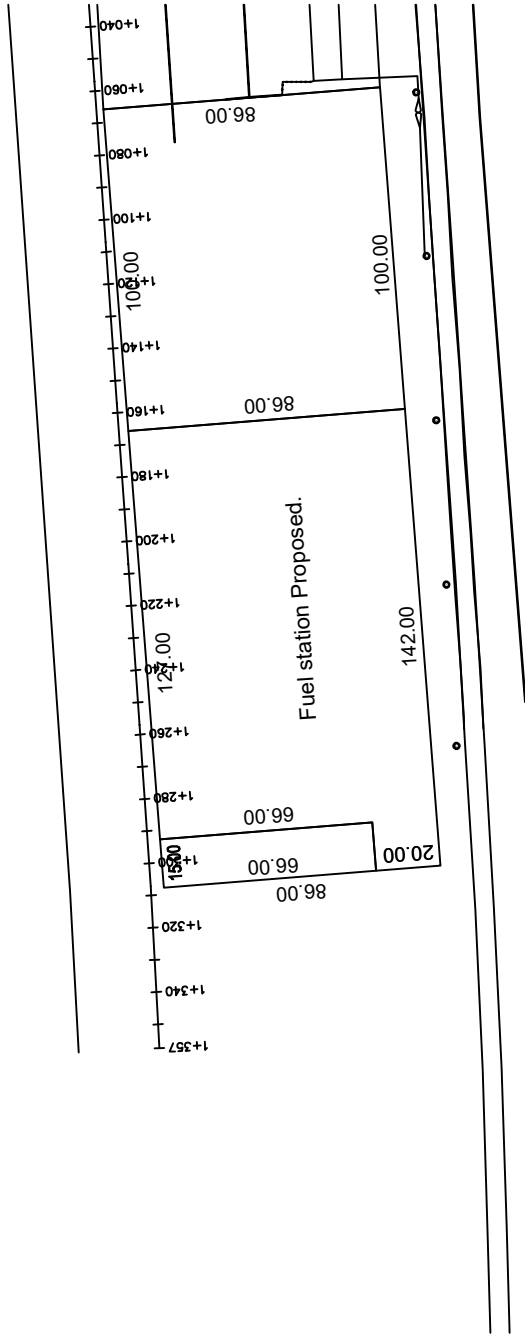

III

87

76

74

72

02

89

66

64

62

60

Fill



LEGEND:

FOR TENDER ONLY



UNITED NATIONS RELIEF AND WORKS AGENCY
(UNRWA) THROUGH UNITED NATIONS
DEVELOPMENT PROGRAMME (UNDP/PAPP)

[illegible]

CLIENT:

EMPLOYER:

UNITED NATIONS RELIEF AND WORKS AGENCY
(UNRWA) THROUGH UNITED NATIONS
DEVELOPMENT PROGRAMME (UNDP/PAPP)

CONSULTANT:

DRAWING TITLE :

DRAWING TITLE:
EI-BUREIJ STREET- SITE LAY OUT

REPAIRED BY	SCALE
-------------	-------

CHECKED BY	APPROVED BY
--------------------------	---------------------------

REPAIRED BY	SCALE	DRAWING NO.
-------------	-------	-------------

CHECKED BY APPROVED BY 	DATE TIME
--	---



LEGEND:

FOR TENDER ONLY

[illegible]


CLIENT:

EMPLOYER:

UNITED NATIONS RELIEF AND WORKS AGENCY
(UNRWA) THROUGH UNITED NATIONS
DEVELOPMENT PROGRAMME (UNDP/PAPP)

CONSULTANT:

DRAWING TITLE:		E1-BUREIJ STREET- ELEVATIONS 1	
PREPARED BY	SCALE	DRAWING NO.	
CHECKED BY	APPROVED BY	SERIAL NO.	
DRAWN BY	DATE		

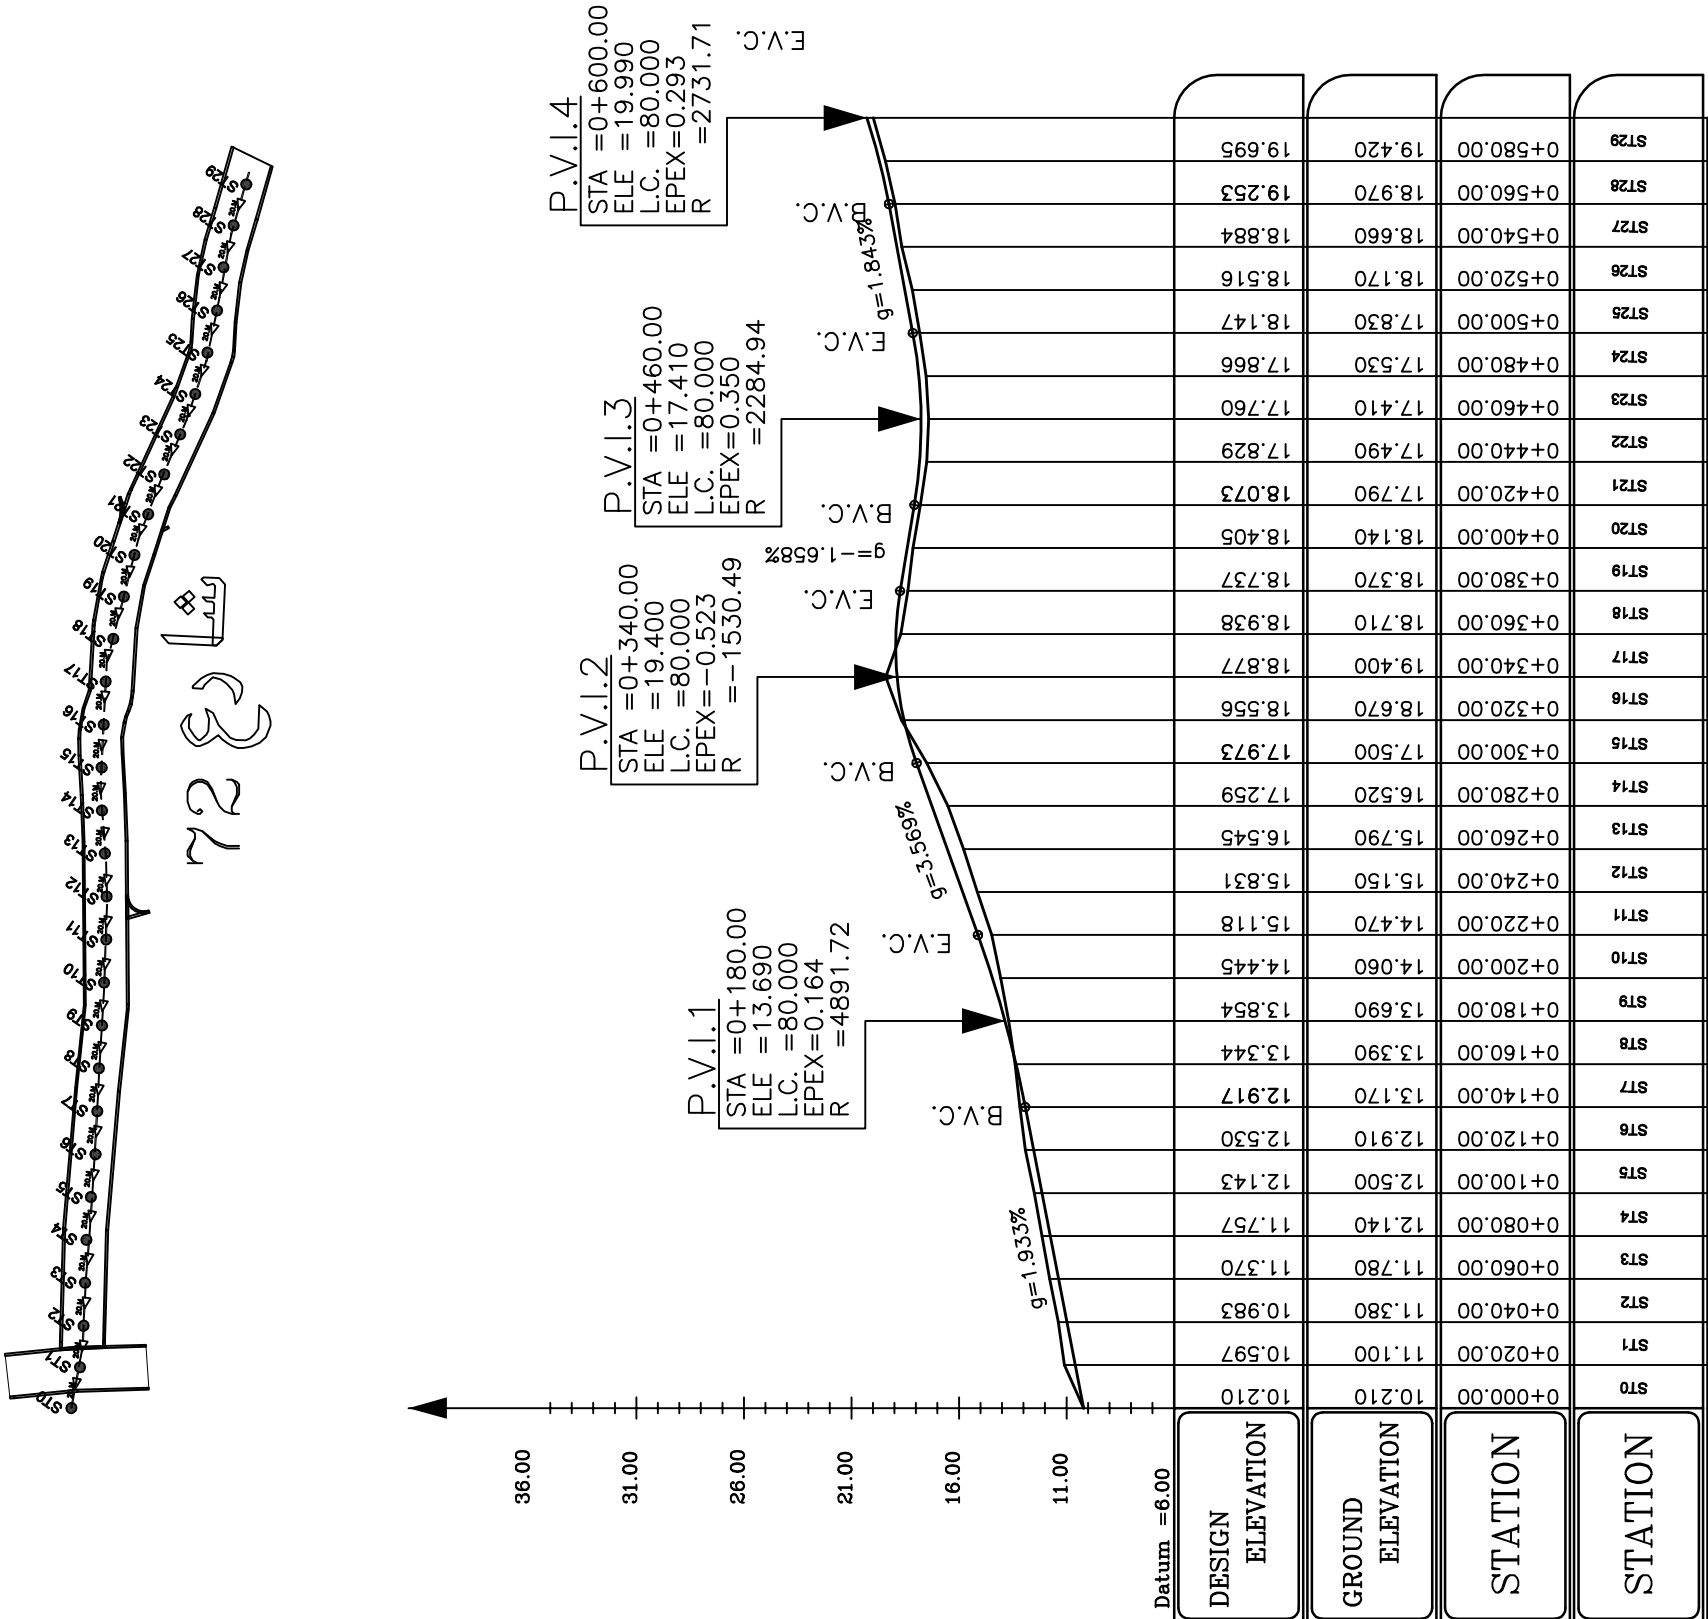



LEGEND:

FOR TENDER ONLY



UNITED NATIONS RELIEF AND WORKS AGENCY
(UNRWA) THROUGH UNITED NATIONS
DEVELOPMENT PROGRAMME (UNDP/PAPP)

[illegible]


CLIENT:

EMPLOYER:

UNITED NATIONS RELIEF AND WORKS AGENCY
(UNRWA) THROUGH UNITED NATIONS
DEVELOPMENT PROGRAMME (UNDP/PAPP)

CONSULTANT:

DRAWING TITLE:			
EI-BUREIJ STREET- ELEVATIONS 2			
PREPARED BY	SCALE	DRAWING NO.	
CHECKED BY	APPROVED BY	SERIAL NO.	
DRAWN BY	DATE		

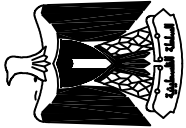

وزارة الحكم المحلي
السلطة الوطنية الفلسطينية

LEGEND:

FOR TENDER ONLY



**UNITED NATIONS RELIEF AND WORKS AGENCY
(UNRWA) THROUGH UNITED NATIONS
DEVELOPMENT PROGRAMME (UNDP/PAPP)**

[illegible]

CLIENT: _____

EMPLOYER:

UNITED NATIONS RELIEF AND WORKS AGENCY
(UNRWA) THROUGH UNITED NATIONS
DEVELOPMENT PROGRAMME (UNDP/PAPP)

CONSULTANT:

DRAWING TITLE:

Um Alnasser- SITE LAYOUT

PREPARED BY	SCALE
--------------------	--------------

PREPARED BY	SCALE
--------------------	--------------

CHECKED BY	APPROVED BY	SERIAL NO.
------------	-------------	------------

CHECKED BY	APPROVED BY	SERIAL NO.
------------	-------------	------------



Proposed Area




LEGEND:

FOR TENDER ONLY


[illegible]

Proposed Road

Section A

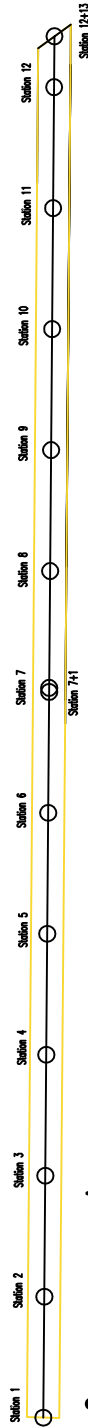

DRAWING TITLE:			
Um Alnasser STREET- ELEVATIONS			
DRAWING NO.	PREPARED BY	SCALE	SERIAL NO.
	CHECKED BY	APPROVED BY	
	DRAWN BY	DATE	

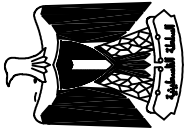

وزارة الحكم المحلي
السلطة الوطنية الفلسطينية

LEGEND:

FOR TENDER ONLY



UNITED NATIONS RELIEF AND WORKS AGENCY
(UNRWA) THROUGH UNITED NATIONS
DEVELOPMENT PROGRAMME (UNDP/PAPP)

SYM.	NAME
	

CLIENT:

EMPLOYER:

UNITED NATIONS RELIEF AND WORKS AGENCY
(UNRWA) THROUGH UNITED NATIONS
DEVELOPMENT PROGRAMME (UNDP/PAPP)



CONSULTANT:

DRAWING TITLE:

Um Alnasser STREET-ELEVATIONS

PREPARED BY	SCALE
-------------	-------

APPROVED BY	CHECKED BY

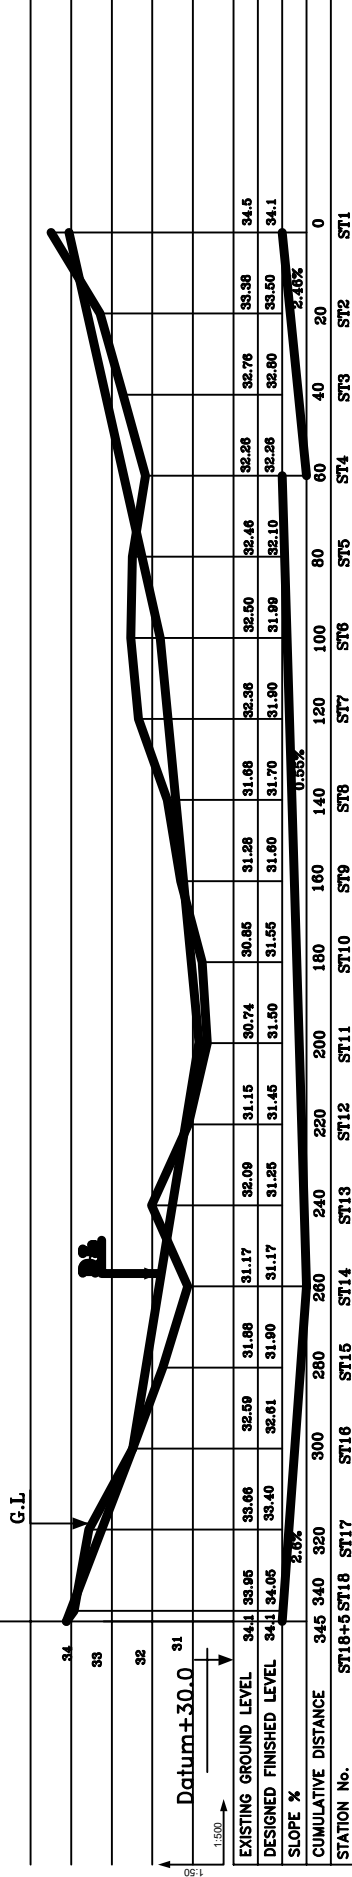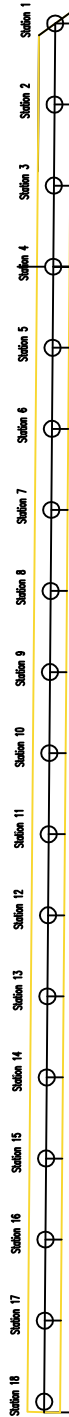



وزارة الحكم المحلي
السلطة الوطنية الفلسطينية

LEGEND:

FOR TENDER ONLY



**UNITED NATIONS RELIEF AND WORKS AGENCY
(UNRWA) THROUGH UNITED NATIONS
DEVELOPMENT PROGRAMME (UNDP/PAPP)**

[illegible]

CLIENT:

EMPLOYER:

UNITED NATIONS RELIEF AND WORKS AGENCY
(UNRWA) THROUGH UNITED NATIONS
DEVELOPMENT PROGRAMME (UNDP/PAPP)

CONSULTANT:


DRAWING TITLE:

Um Alnasser STREET- CROSS SECTION

REPAIRED BY	SCALE
-------------	-------

APPROVED BY	SERIAL NO.
-------------	------------

CRUSHED STONE LAYER

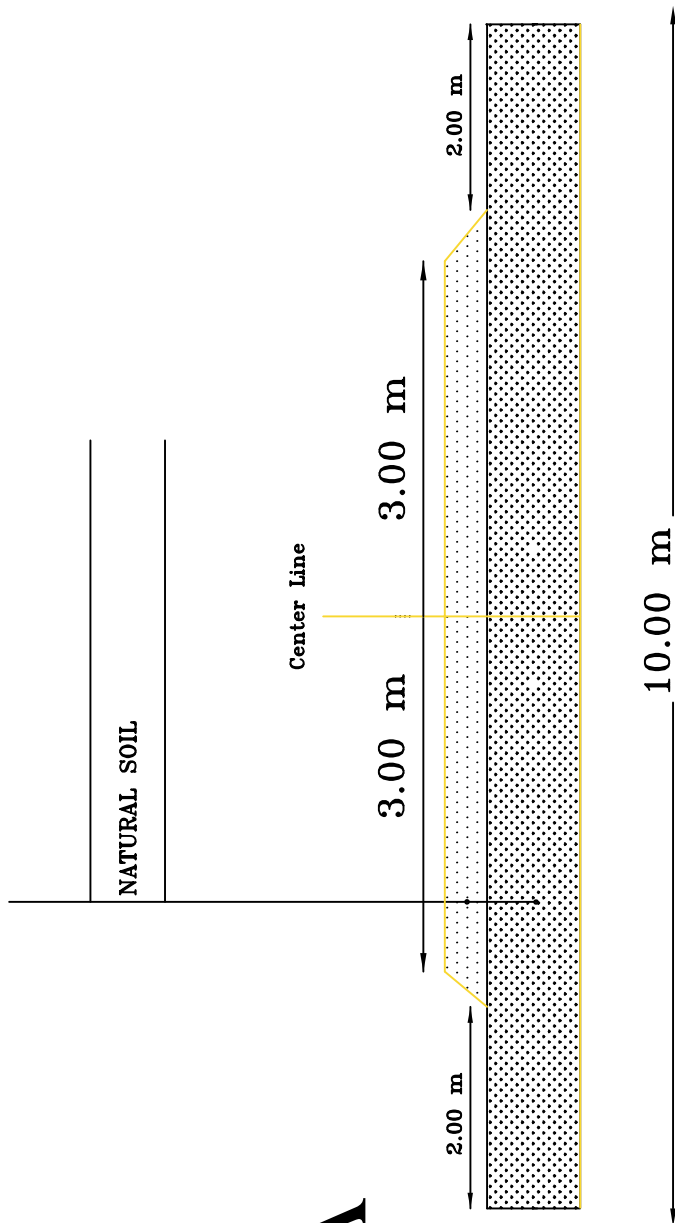

TYPICAL ROAD CROSS SECTION



LEGEND:

FOR TENDER ONLY

[illegible]

CLIENT:

EMPLOYER

UNITED NATIONS RELIEF AND WORKS AGENCY
(UNRWA) THROUGH UNITED NATIONS
DEVELOPMENT PROGRAMME (UNDP/PAPP)

CONSULTANT:

DRAWING TITLE:		DRAWING NO.
Um Alnasser- SITE LAY OUT		SERIAL NO.
PREPARED BY	SCALE	APPROVED BY
CHECKED BY		
DRAWN BY	DATE	



LEGEND:

FOR TENDER ONLY


[illegible]

LIENT:

EMPLOYER: UNITED NATIONS RELIEF AND WORKS AGENCY
(UNRWA) THROUGH UNITED NATIONS
DEVELOPMENT PROGRAMME (UNDP/PAPP)

CONSULTANT:

DRAWING TITLE:		DRAWING NO.
Um Alnasser STREET- ELEVATIONS		
PREPARED BY	SCALE	SERIAL NO.
CHECKED BY	APPROVED BY	
DRAWN BY	DATE	

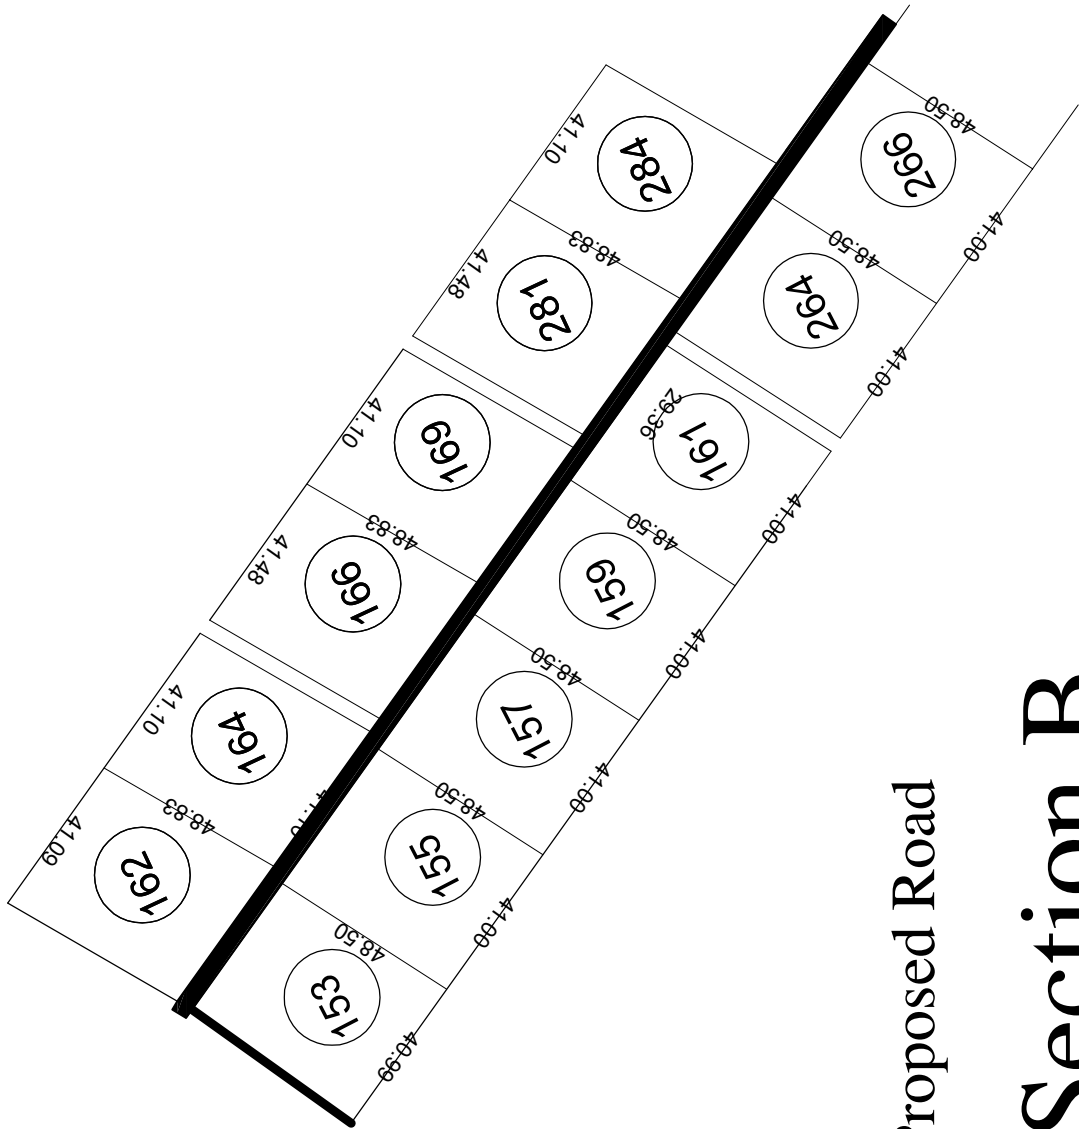


Proposed Road

Section B



(X,Y) (104740.9012,108032.2321)

(X,Y) (105023.1482,108127.3874)

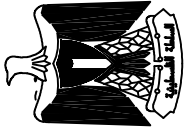

وزارة الحكم المحلي
السلطة الوطنية الفلسطينية

LEGEND:

FOR TENDER ONLY



**UNITED NATIONS RELIEF AND WORKS AGENCY
(UNRWA) THROUGH UNITED NATIONS
DEVELOPMENT PROGRAMME (UNDP/PAPP)**

	SYM.	NAME
GRAPHIC SCALE 0 1 2 3 4		
NO DATE	ENG	REVISIONS


CLIENT:

EMPLOYER:

UNITED NATIONS RELIEF AND WORKS AGENCY
(UNRWA) THROUGH UNITED NATIONS
DEVELOPMENT PROGRAMME (UNDP/PAPP)

CONSULTANT:

DRAWING TITLE: Um Alnasser STREET- ELEVATIONS			
PREPARED BY	SCALE	DRAWING NO.	
CHECKED BY	APPROVED BY	SERIAL NO.	
DRAWN BY	DATE		

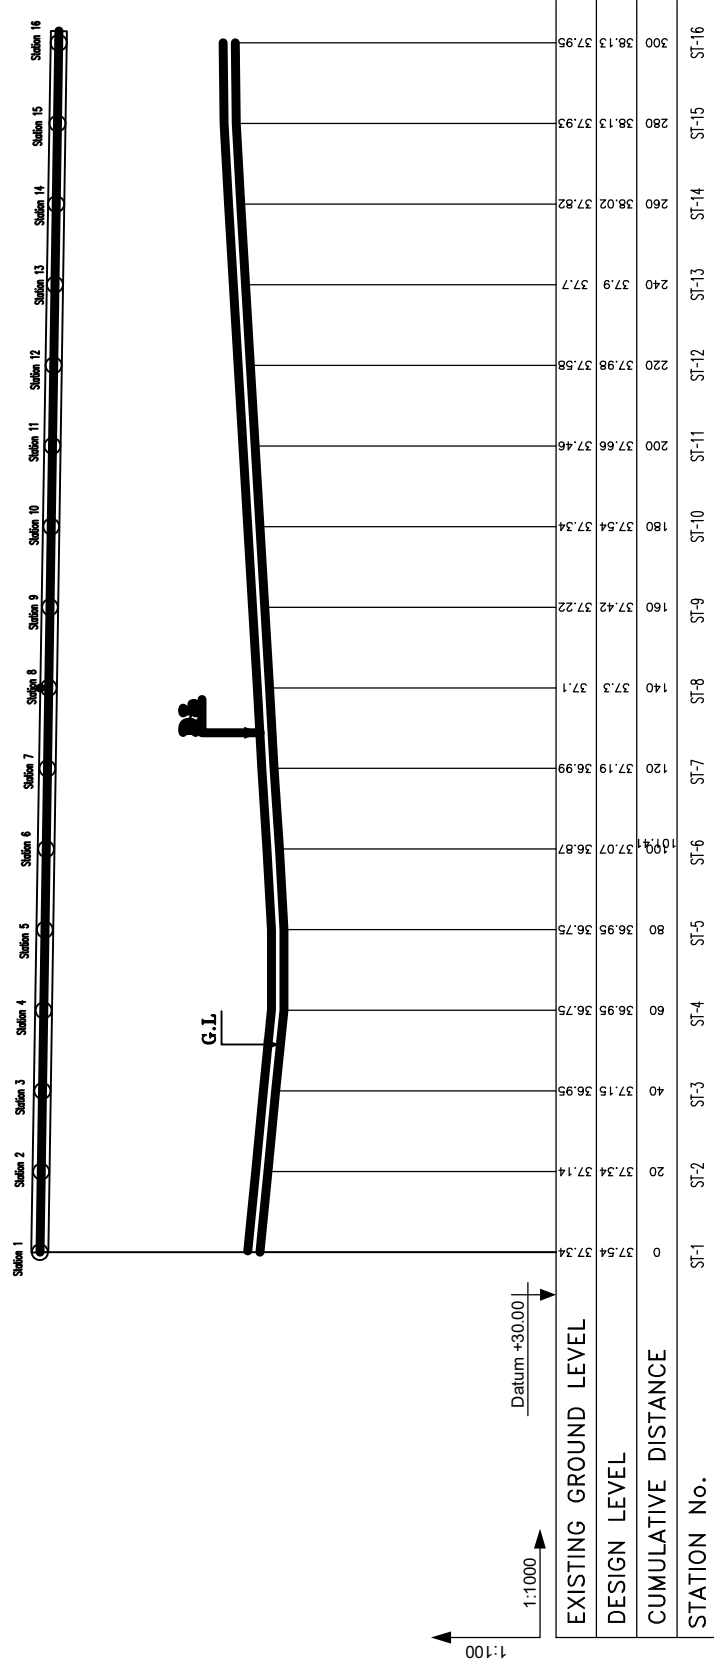

ROAD PROFILE No. R2



LEGEND:

FOR TENDER ONLY

[illegible]


LIENT:

EMPLOYER:

UNITED NATIONS RELIEF AND WORKS AGENCY
(UNRWA) THROUGH UNITED NATIONS
DEVELOPMENT PROGRAMME (UNDP/PAPP)


CONSULTANT:

<u>DRAWING TITLE:</u>			
Um Alnasser STREET- ELEVATIONS			
PREPARED BY	SCALE	DRAWING NO.	
CHECKED BY	APPROVED BY	SERIAL NO.	
DRAWN BY	DATE		

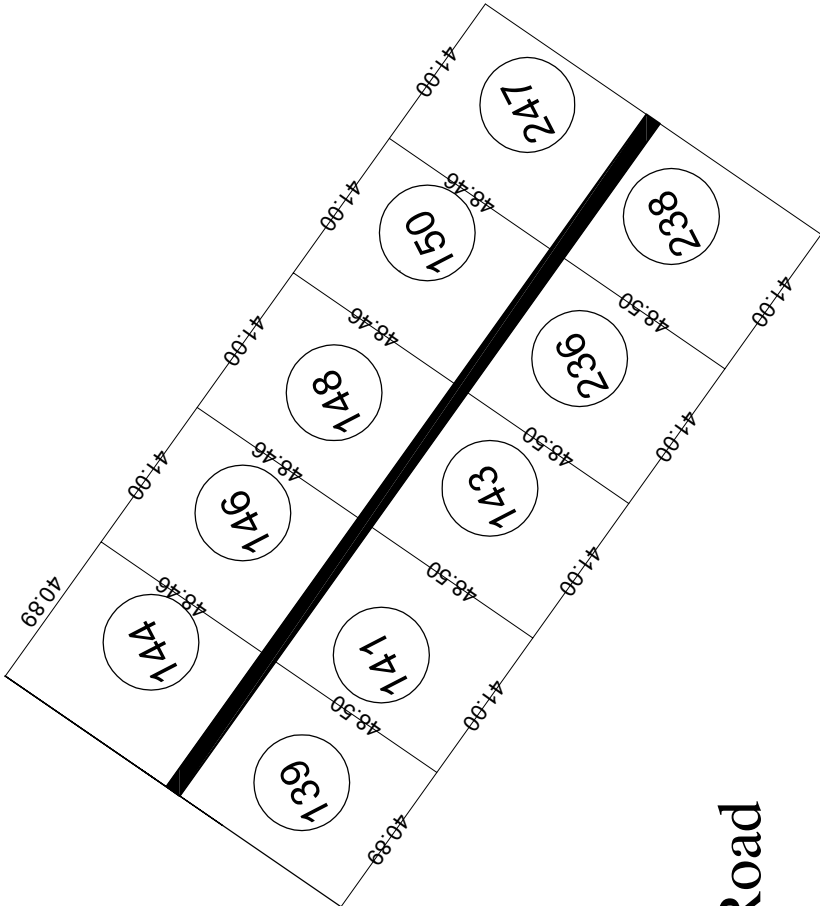

Proposed Road

Section C

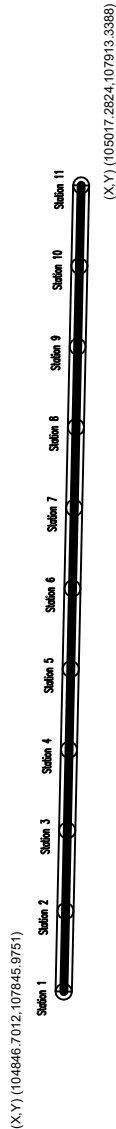



وزارة الحكم المحلي
السلطة الوطنية الفلسطينية

LEGEND:

FOR TENDER ONLY



**UNITED NATIONS RELIEF AND WORKS AGENCY
(UNRWA) THROUGH UNITED NATIONS
DEVELOPMENT PROGRAMME (UNDP/PAPP)**

[illegible]

CLIENT:

EMPLOYER:

UNITED NATIONS RELIEF AND WORKS AGENCY
(UNRWA) THROUGH UNITED NATIONS
DEVELOPMENT PROGRAMME (UNDP/PAPP)

CONSULTANT:

DRAWING TITLE:

Um Alnasser STREET- ELEVATIONS

PREPARED BY	SCALE
-------------	-------

	DRAWN BY	DATB
--	----------	------

SERIAL NO.

CRUSHED STONE LAYER

NATURAL SOIL

Center Line


3.00 m

2.00 m

2.00 m

10.00 m

TYPICAL ROAD CROSS SECTION

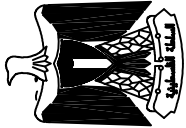

وزارة الحكم المحلي
السلطة الوطنية الفلسطينية

LEGEND:

FOR TENDER ONLY



**UNITED NATIONS RELIEF AND WORKS AGENCY
(UNRWA) THROUGH UNITED NATIONS
DEVELOPMENT PROGRAMME (UNDP/PAPP)**

[illegible]

CLIENT:

EMPLOYER:

**UNITED NATIONS RELIEF AND WORKS AGENCY
(UNRWA) THROUGH UNITED NATIONS
DEVELOPMENT PROGRAMME (UNDP/PAPP)**


CONSULTANT:

DRAWING TITLE:

Abu Safia STREET- Jabalia-Elevation 1

PREPARED BY	SCALE
--------------------	--------------

DATE	DRAIN BY
11/11/2011	11/11/2011

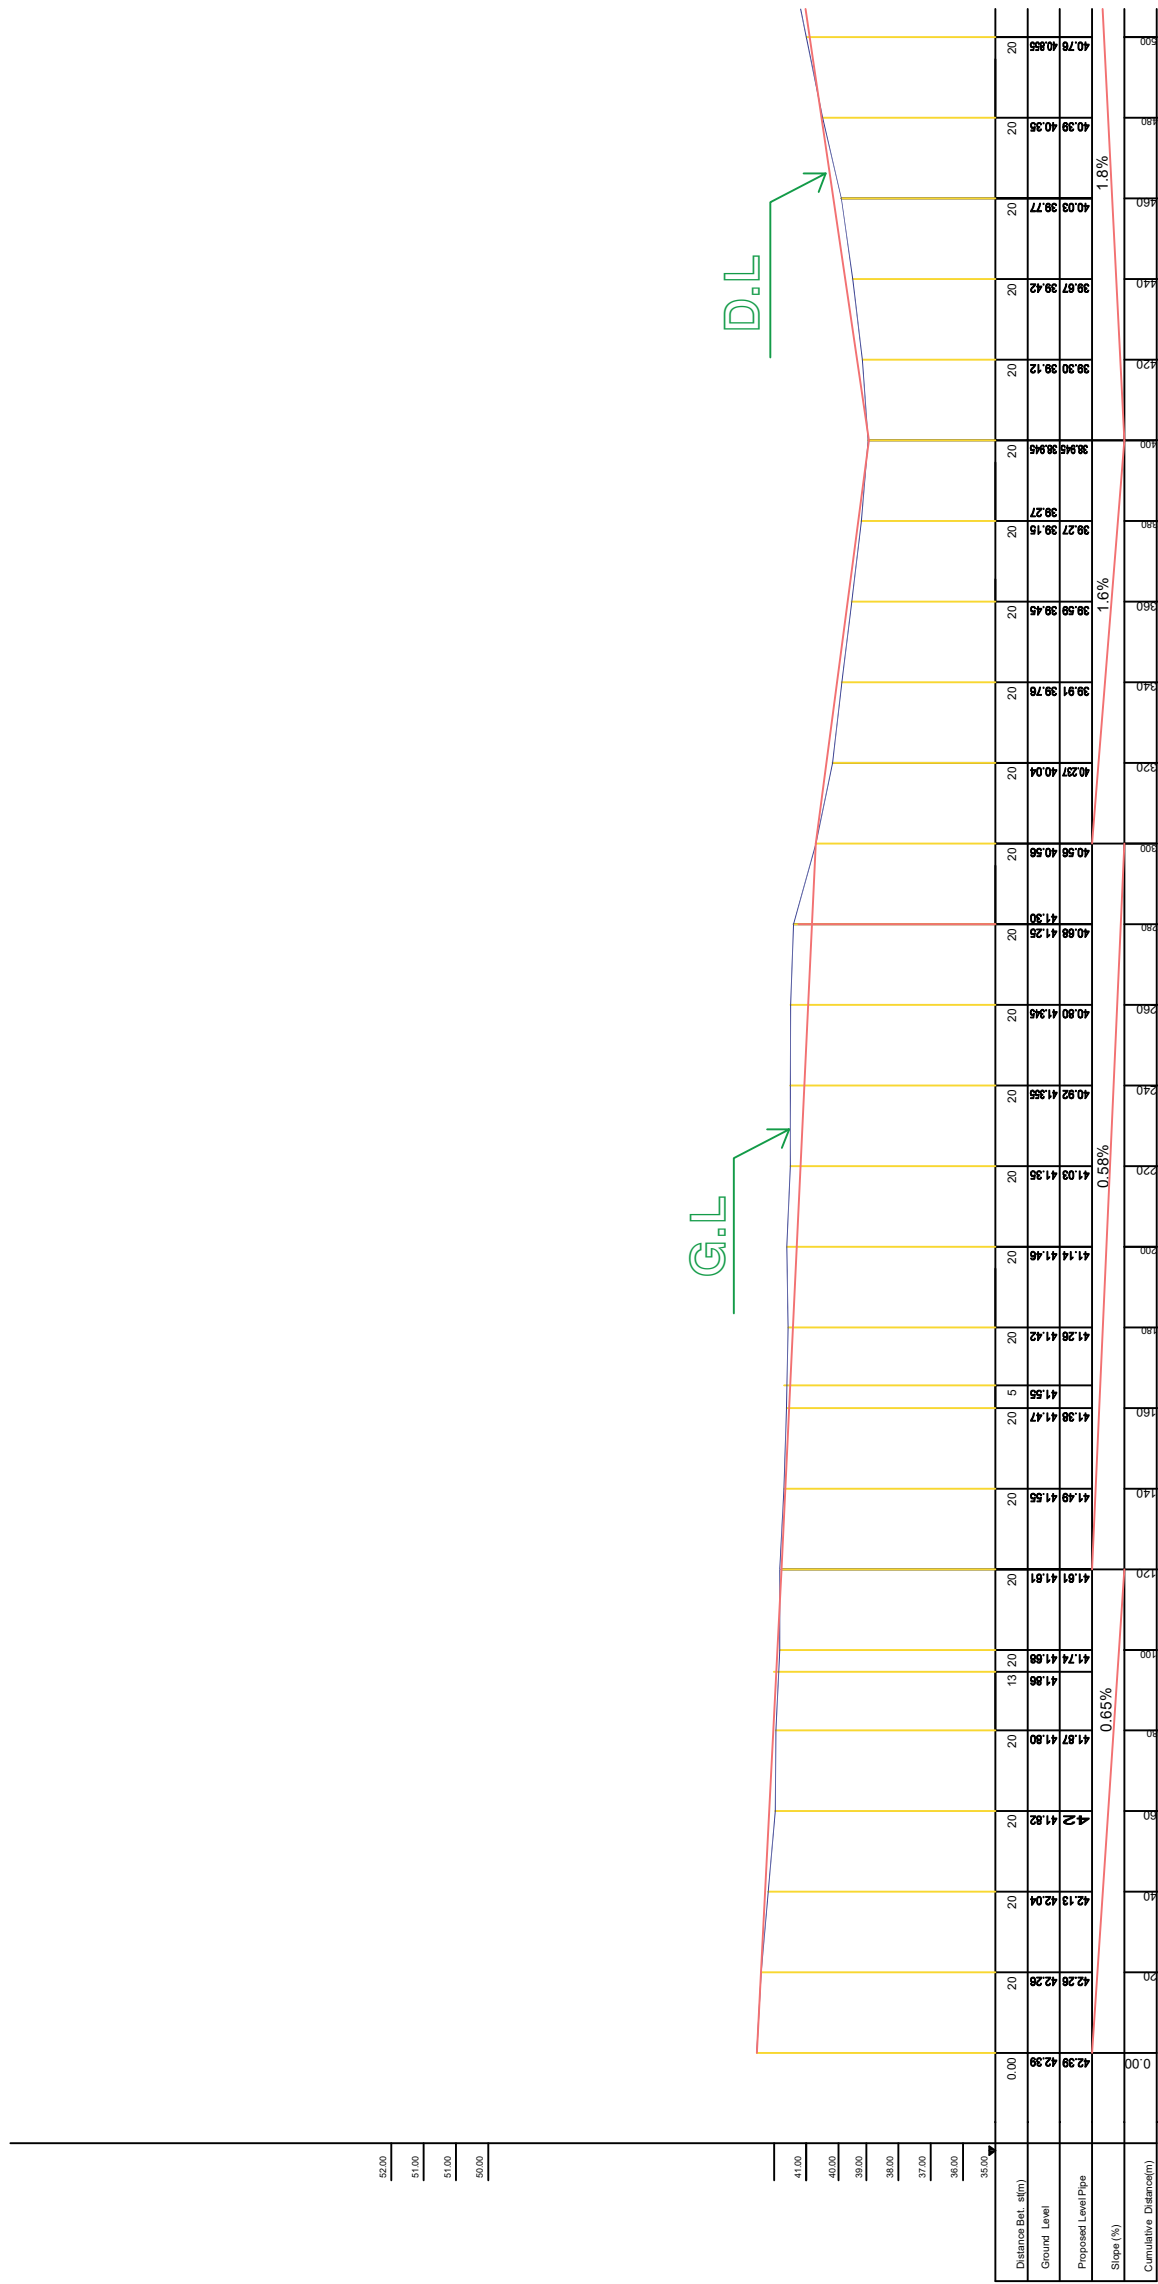



السلطة الوطنية الفلسطينية
وزارة الحكم المحلي

LEGEND:

FOR TENDER ONLY



Empowered lives.
Resilient nations.

UNITED NATIONS RELIEF AND WORKS AGENCY
(UNRWA) THROUGH UNITED NATIONS
DEVELOPMENT PROGRAMME (UNDP/PAPF)


SYM.	NAME	
GRAPHIC SCALE 0 1 2 3 4		
NO	DATE	REVISIONS


CLIENT:

EMPLOYER:
UNITED NATIONS RELIEF AND WORKS AGENCY
(UNRWA) THROUGH UNITED NATIONS
DEVELOPMENT PROGRAMME (UNDP/PAPF)

CONSULTANT:

DRAWING TITLE: Abu Safia STREET- Jabalia-Elevation 2		
PREPARED BY	SCALE	DRAWING NO.
CHECKED BY	APPROVED BY	
DRAWN BY	DATE	SERIAL NO.

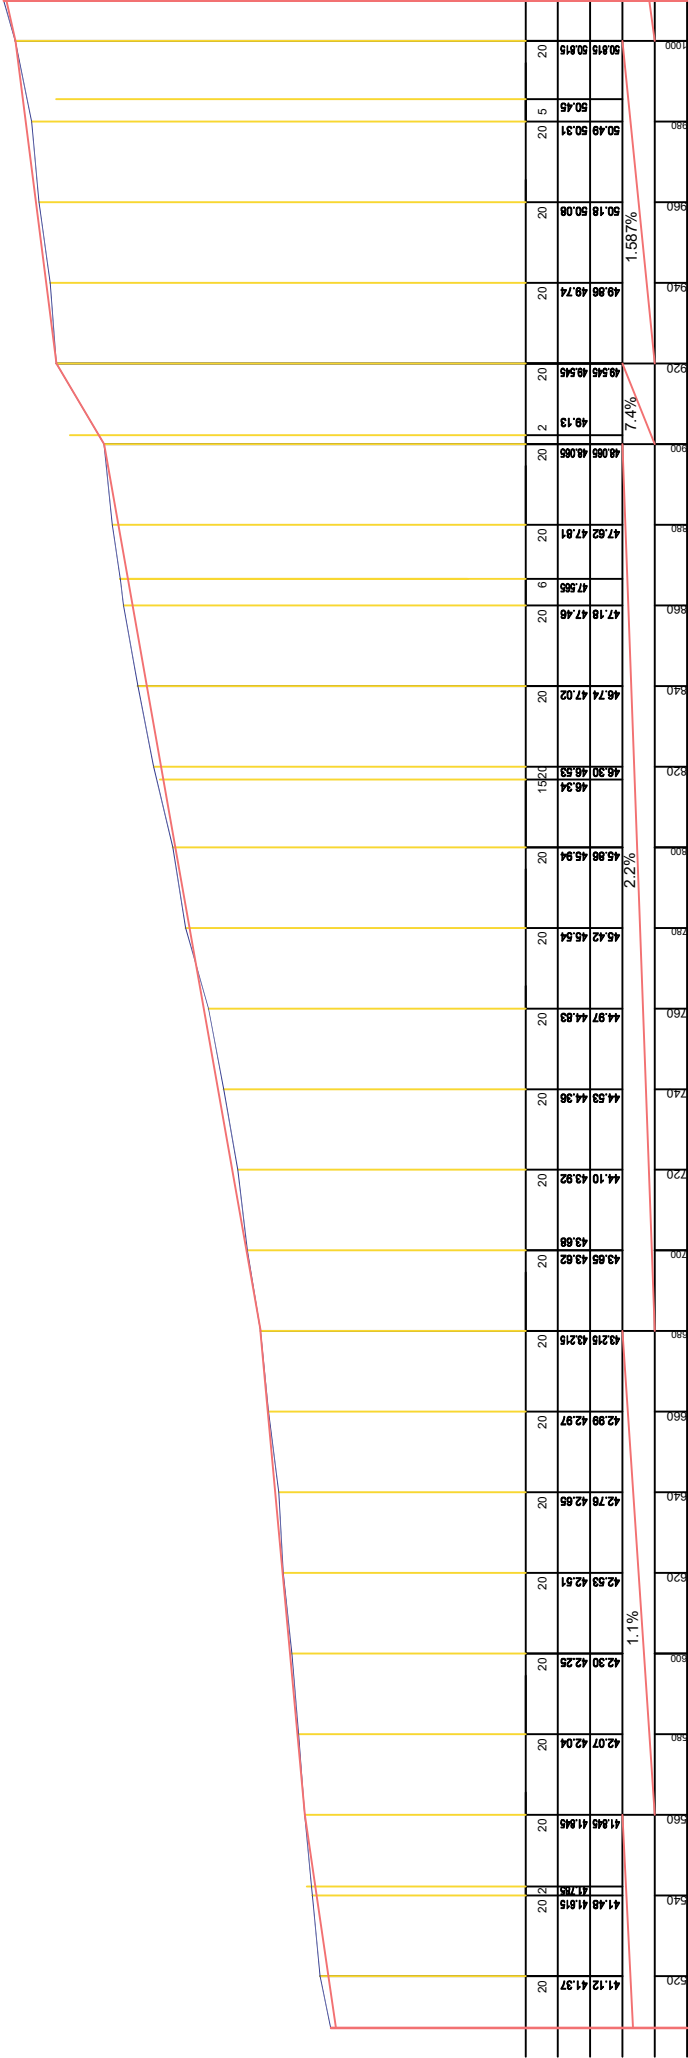

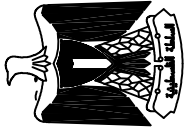

وزارة الحكم المحلي
السلطة الوطنية الفلسطينية

LEGEND:

FOR TENDER ONLY



**UNITED NATIONS RELIEF AND WORKS AGENCY
(UNRWA) THROUGH UNITED NATIONS
DEVELOPMENT PROGRAMME (UNDP/PAPP)**

[illegible]

CLIENT:

EMPLOYER:

UNITED NATIONS RELIEF AND WORKS AGENCY
(UNRWA) THROUGH UNITED NATIONS
DEVELOPMENT PROGRAMME (UNDP/PAPP)

CONSULTANT:

DRAWING TITLE:

Abu Safia STREET- Jabalia-Elevation 3

PREPARED BY

CHECKED BY

SCALE	DRAWING NO.
--------------	--------------------

APPROVED BY	SERIAL NO.
-------------	------------



LEGEND:

FOR TENDER ONLY



UNITED NATIONS RELIEF AND WORKS AGENCY
(UNRWA) THROUGH UNITED NATIONS
DEVELOPMENT PROGRAMME (UNDP/PAPP)

[illegible]

CLIENT:

EMPLOYER:

UNITED NATIONS RELIEF AND WORKS AGENCY
(UNRWA) THROUGH UNITED NATIONS
DEVELOPMENT PROGRAMME (UNDP/PAPP)



CONSULTANT:

DRAWING TITLE:

Awni Al Hertani STREET-SITE LAY OUT

CHECKED BY	APPROVED BY
------------	-------------

DRAWN BY	DATE	SERIAL NO.

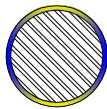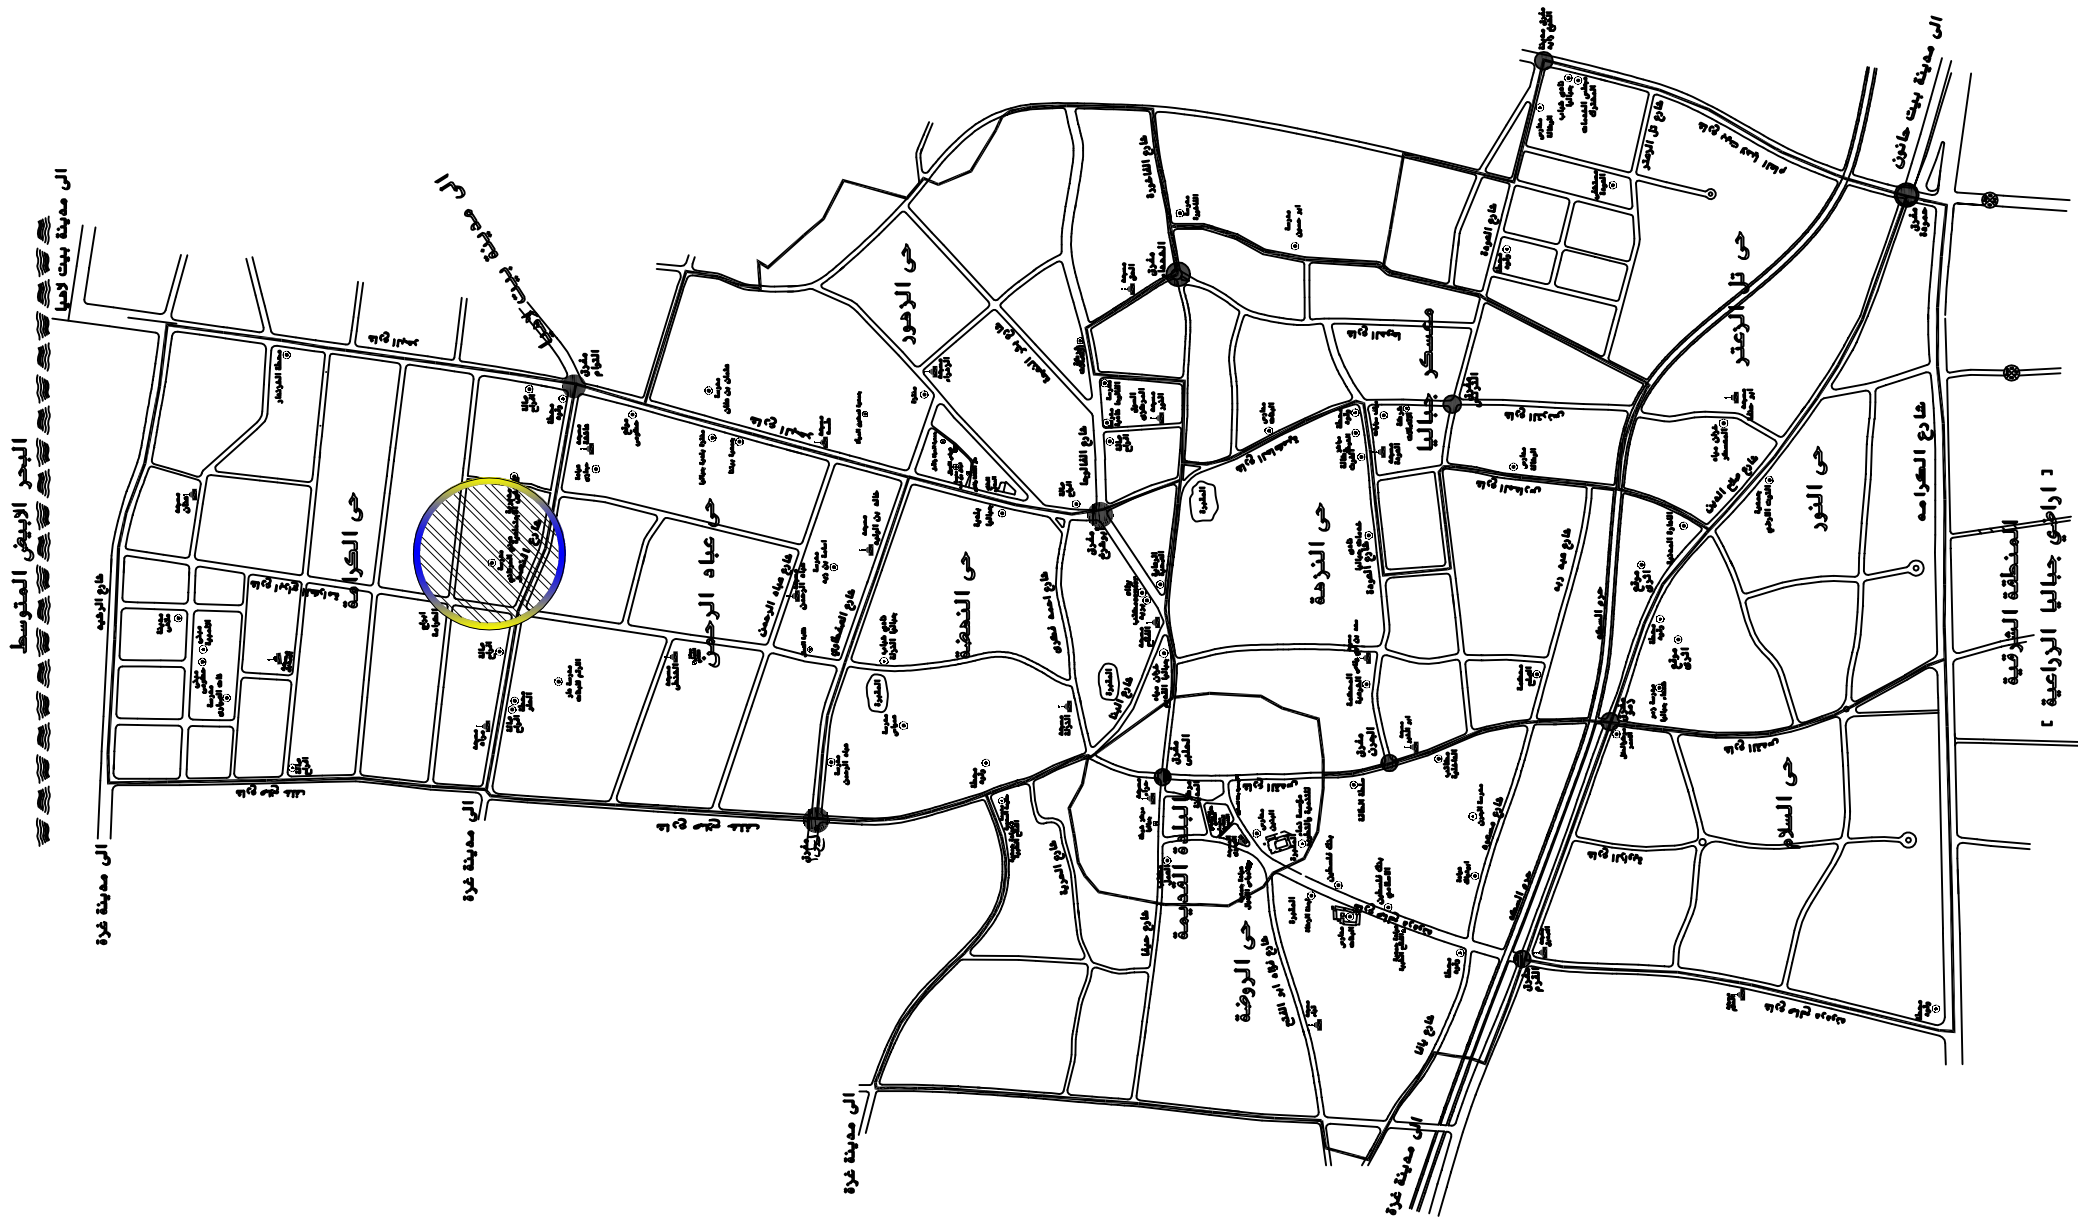

امام ابو حنیفہؒ



السلطة الوطنية الفلسطينية
وزارة الحكم المحلي

LEGEND:

FOR TENDER ONLY



UNITED NATIONS RELIEF AND WORKS AGENCY
(UNRWA) THROUGH UNITED NATIONS
DEVELOPMENT PROGRAMME (UNDP/PAPP)

SYN.	NAME
 GRAPHIC SCALE	
NO DATE	ENG
REVISIONS	

CLIENT:

EMPLOYER:

UNITED NATIONS RELIEF AND WORKS AGENCY
(UNRWA) THROUGH UNITED NATIONS
DEVELOPMENT PROGRAMME (UNDP/PAPP)

CONSULTANT:

DRAWING TITLE :

Awni Al Horani STREET-SITE LAYOUT

REPAIRED BY	SCALE
-------------	-------

APPROVED BY	
CHECKED BY	

يٰۤاَيُّهَا يٰۤاَيُّهَا يٰۤاَيُّهَا



وزارة الحكم المحلي
السلطة الوطنية الفلسطينية

LEGEND:

FOR TENDER ONLY



UNITED NATIONS RELIEF AND WORKS AGENCY
(UNRWA) THROUGH UNITED NATIONS
DEVELOPMENT PROGRAMME (UNDP/PAPP)

STM.		NAME	
			
NO		DATE	ENG
REVISIONS			

CLIENT:

EMPLOYER:

UNITED NATIONS RELIEF AND WORKS AGENCY
(UNRWA) THROUGH UNITED NATIONS
DEVELOPMENT PROGRAMME (UNDP/PAPP)

CONSULTANT:

DRAWING TITLE:

Awni Al Hortani STREET-SITE LAY OUT

	CHECKED BY	APPROVED BY
--	-------------------	--------------------

CHECKED BY	APPROVED BY	SERIAL NO.
DOUGLAS DIF	ELMER	

