


Proposed new Desk Layout Plan - 1st Floor

Total 69 Desks (9 Desks more than the existing layout)

 New
Proposed
Desk

 New installed desk

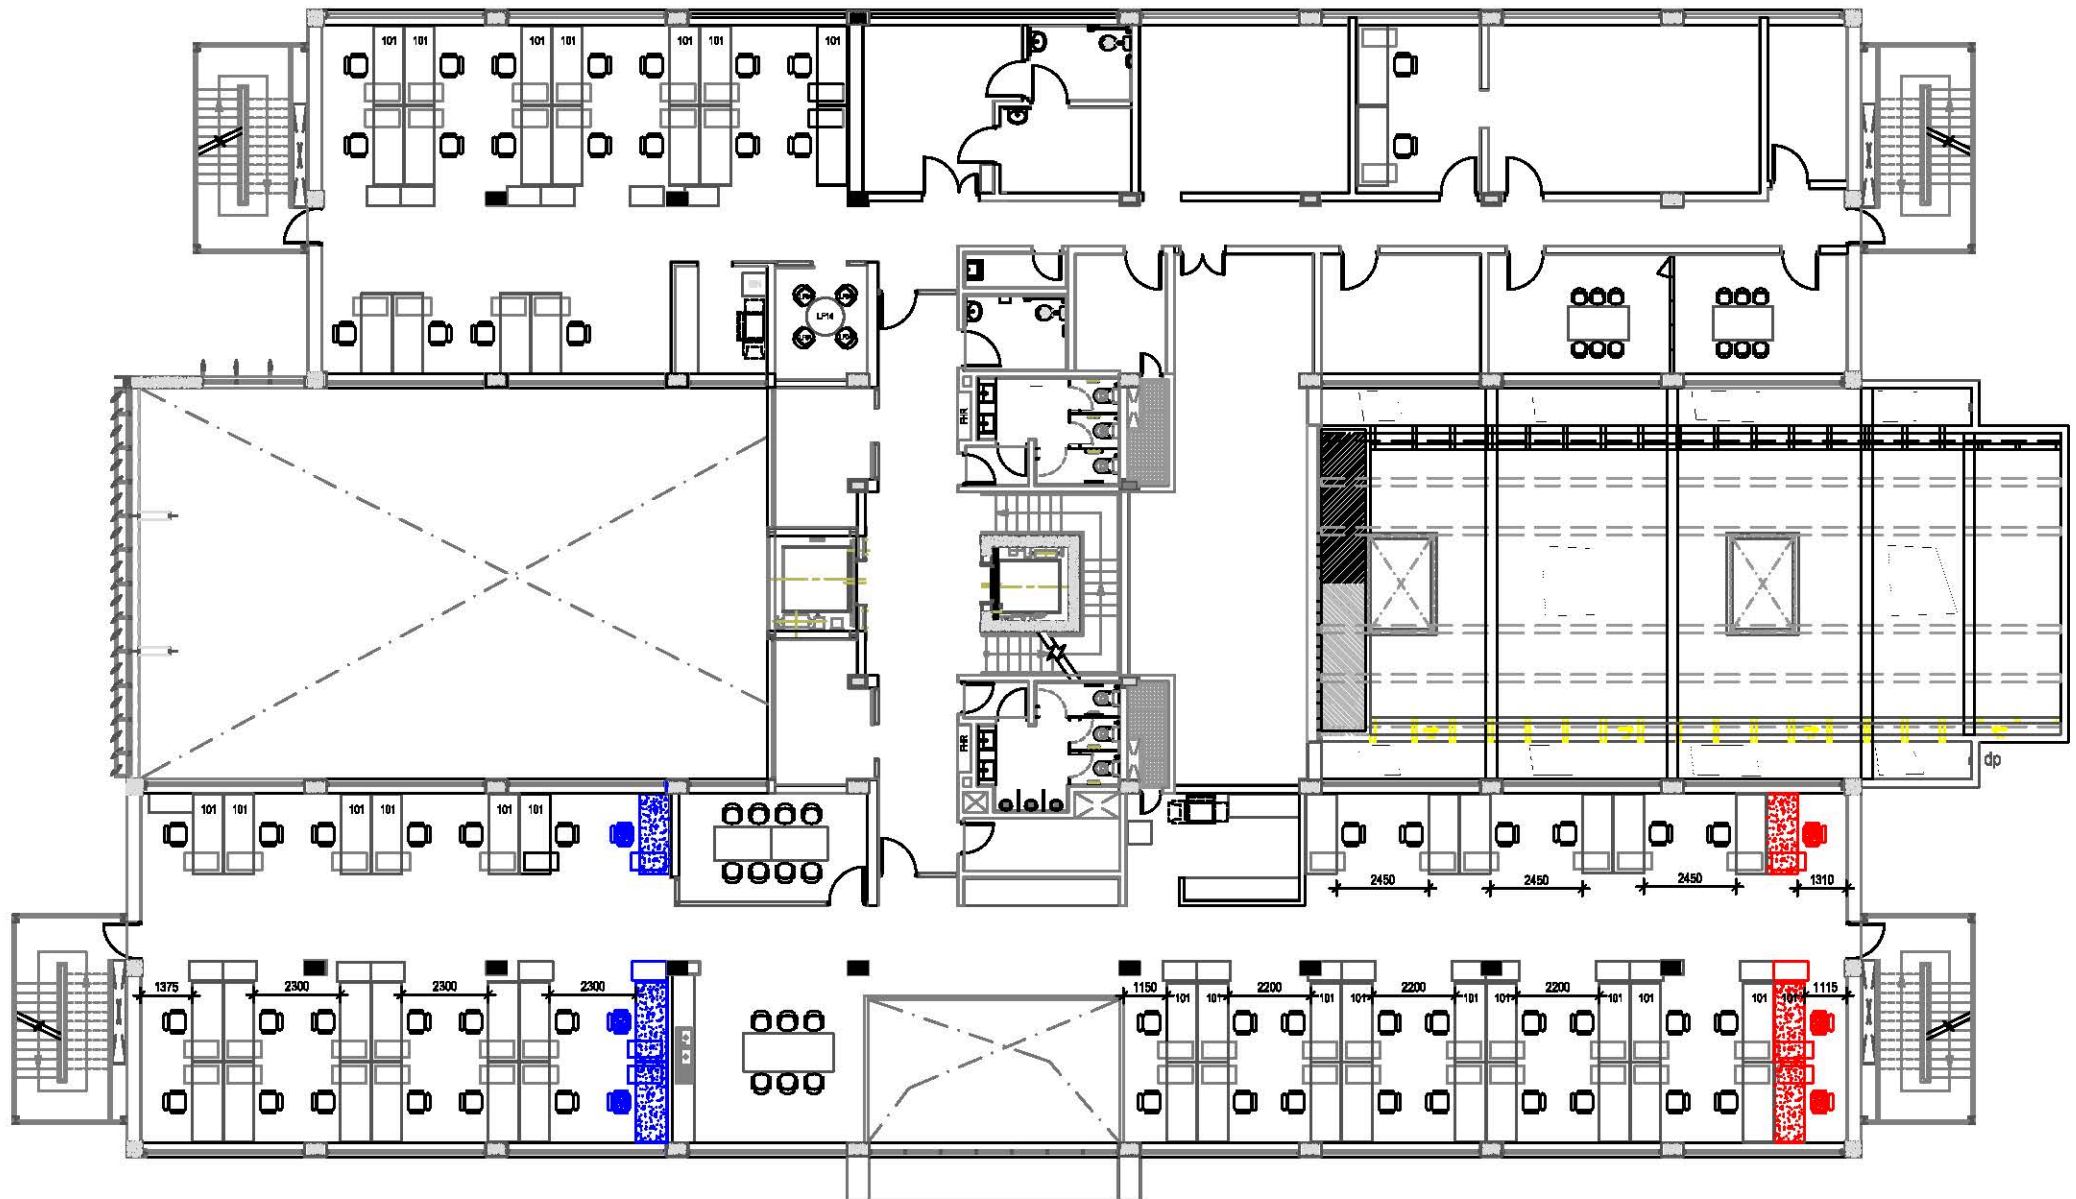


New Proposed Desk

New installed desk




Proposed new Desk Layout Plan - 3rd Floor

Total 93 Desks (7 Desks more than the existing layout)

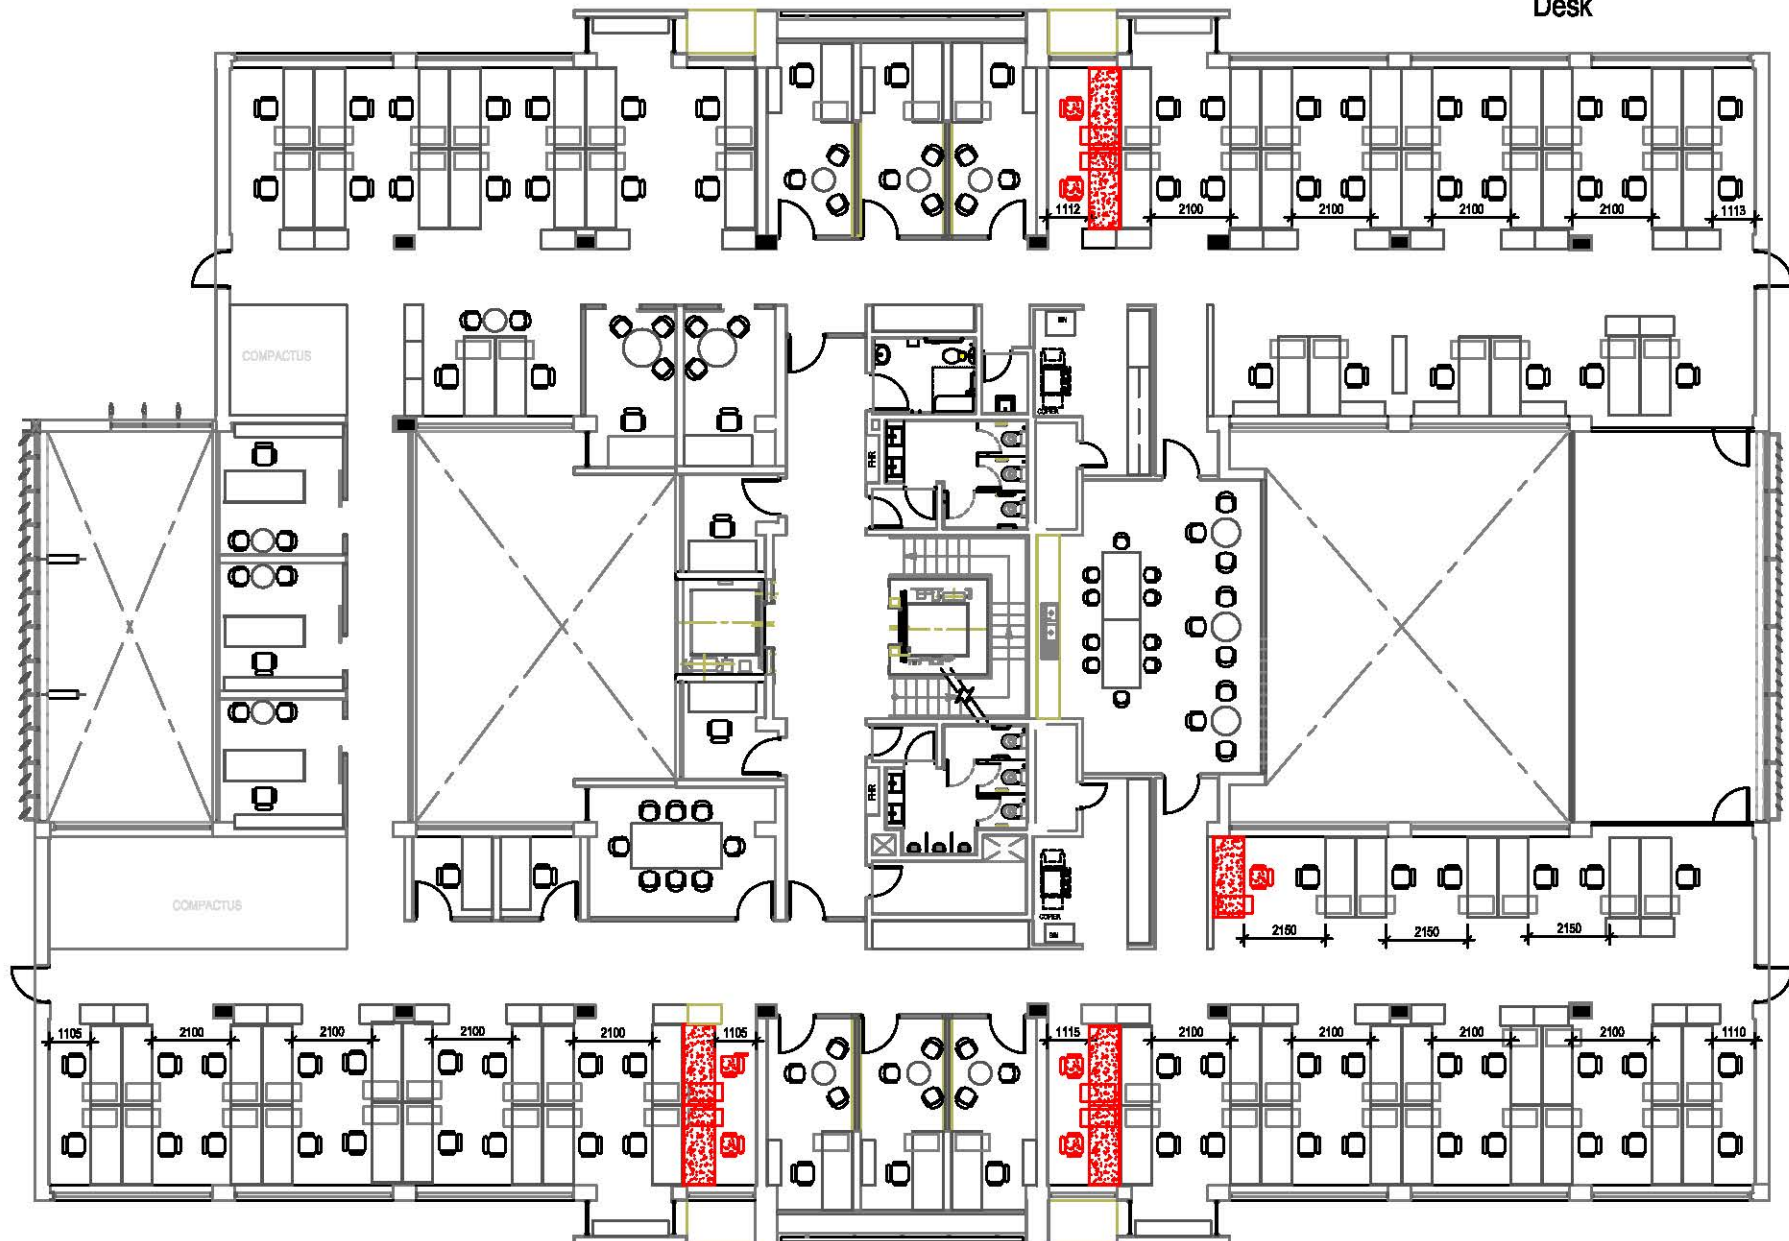

Total 88 Desks (6 Desks more than the existing layout)

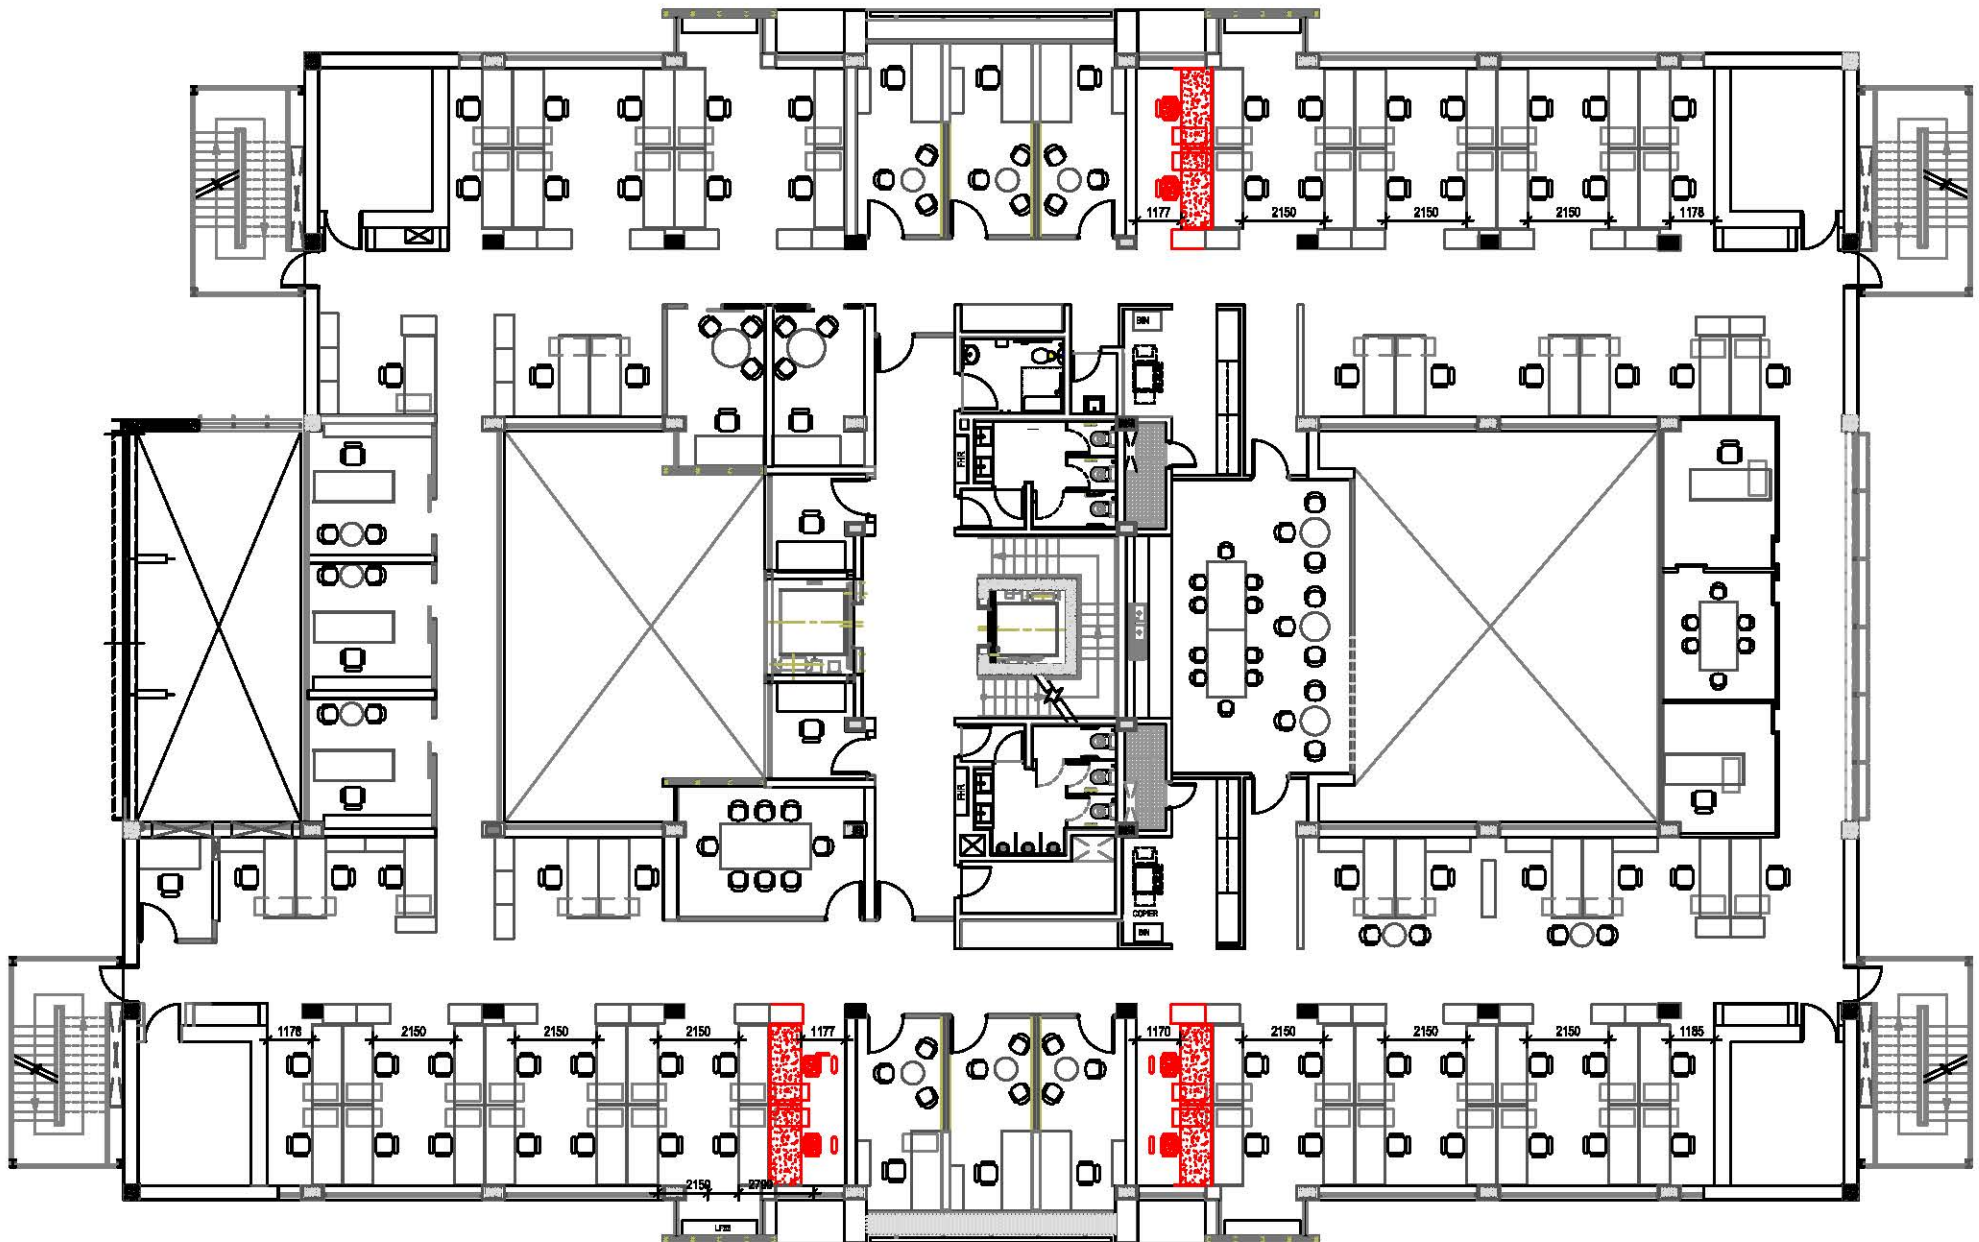


Proposed new Desk Layout Plan - 5th Floor

Total 104 Desks (13 Desks more than the existing layout)



New Desk

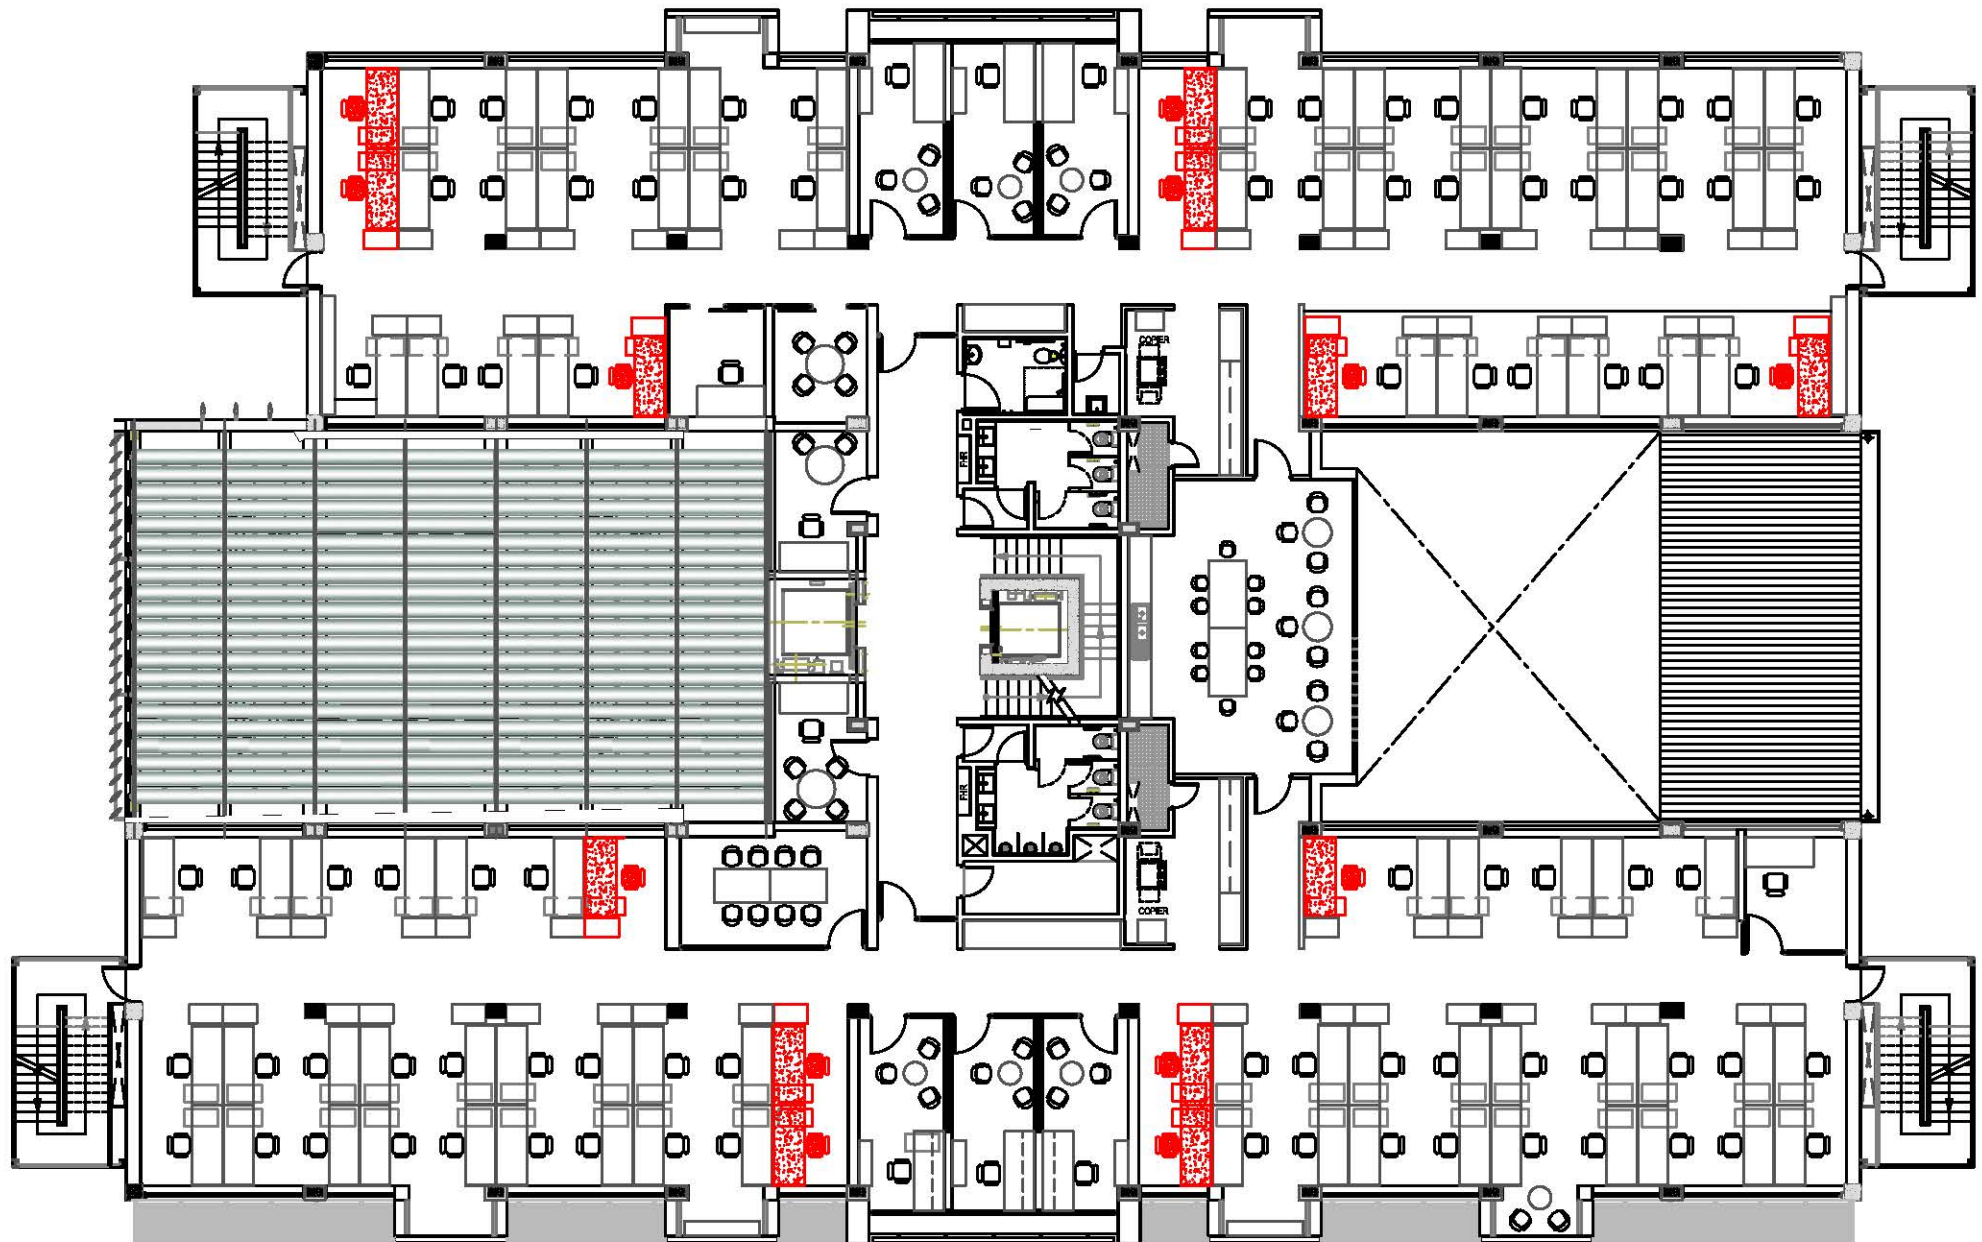

SITE MAP

- LEGEND:
-  Dry & Wet Hazard
 -  Floor Hazard
 -  Pond & CO2 symbol

