


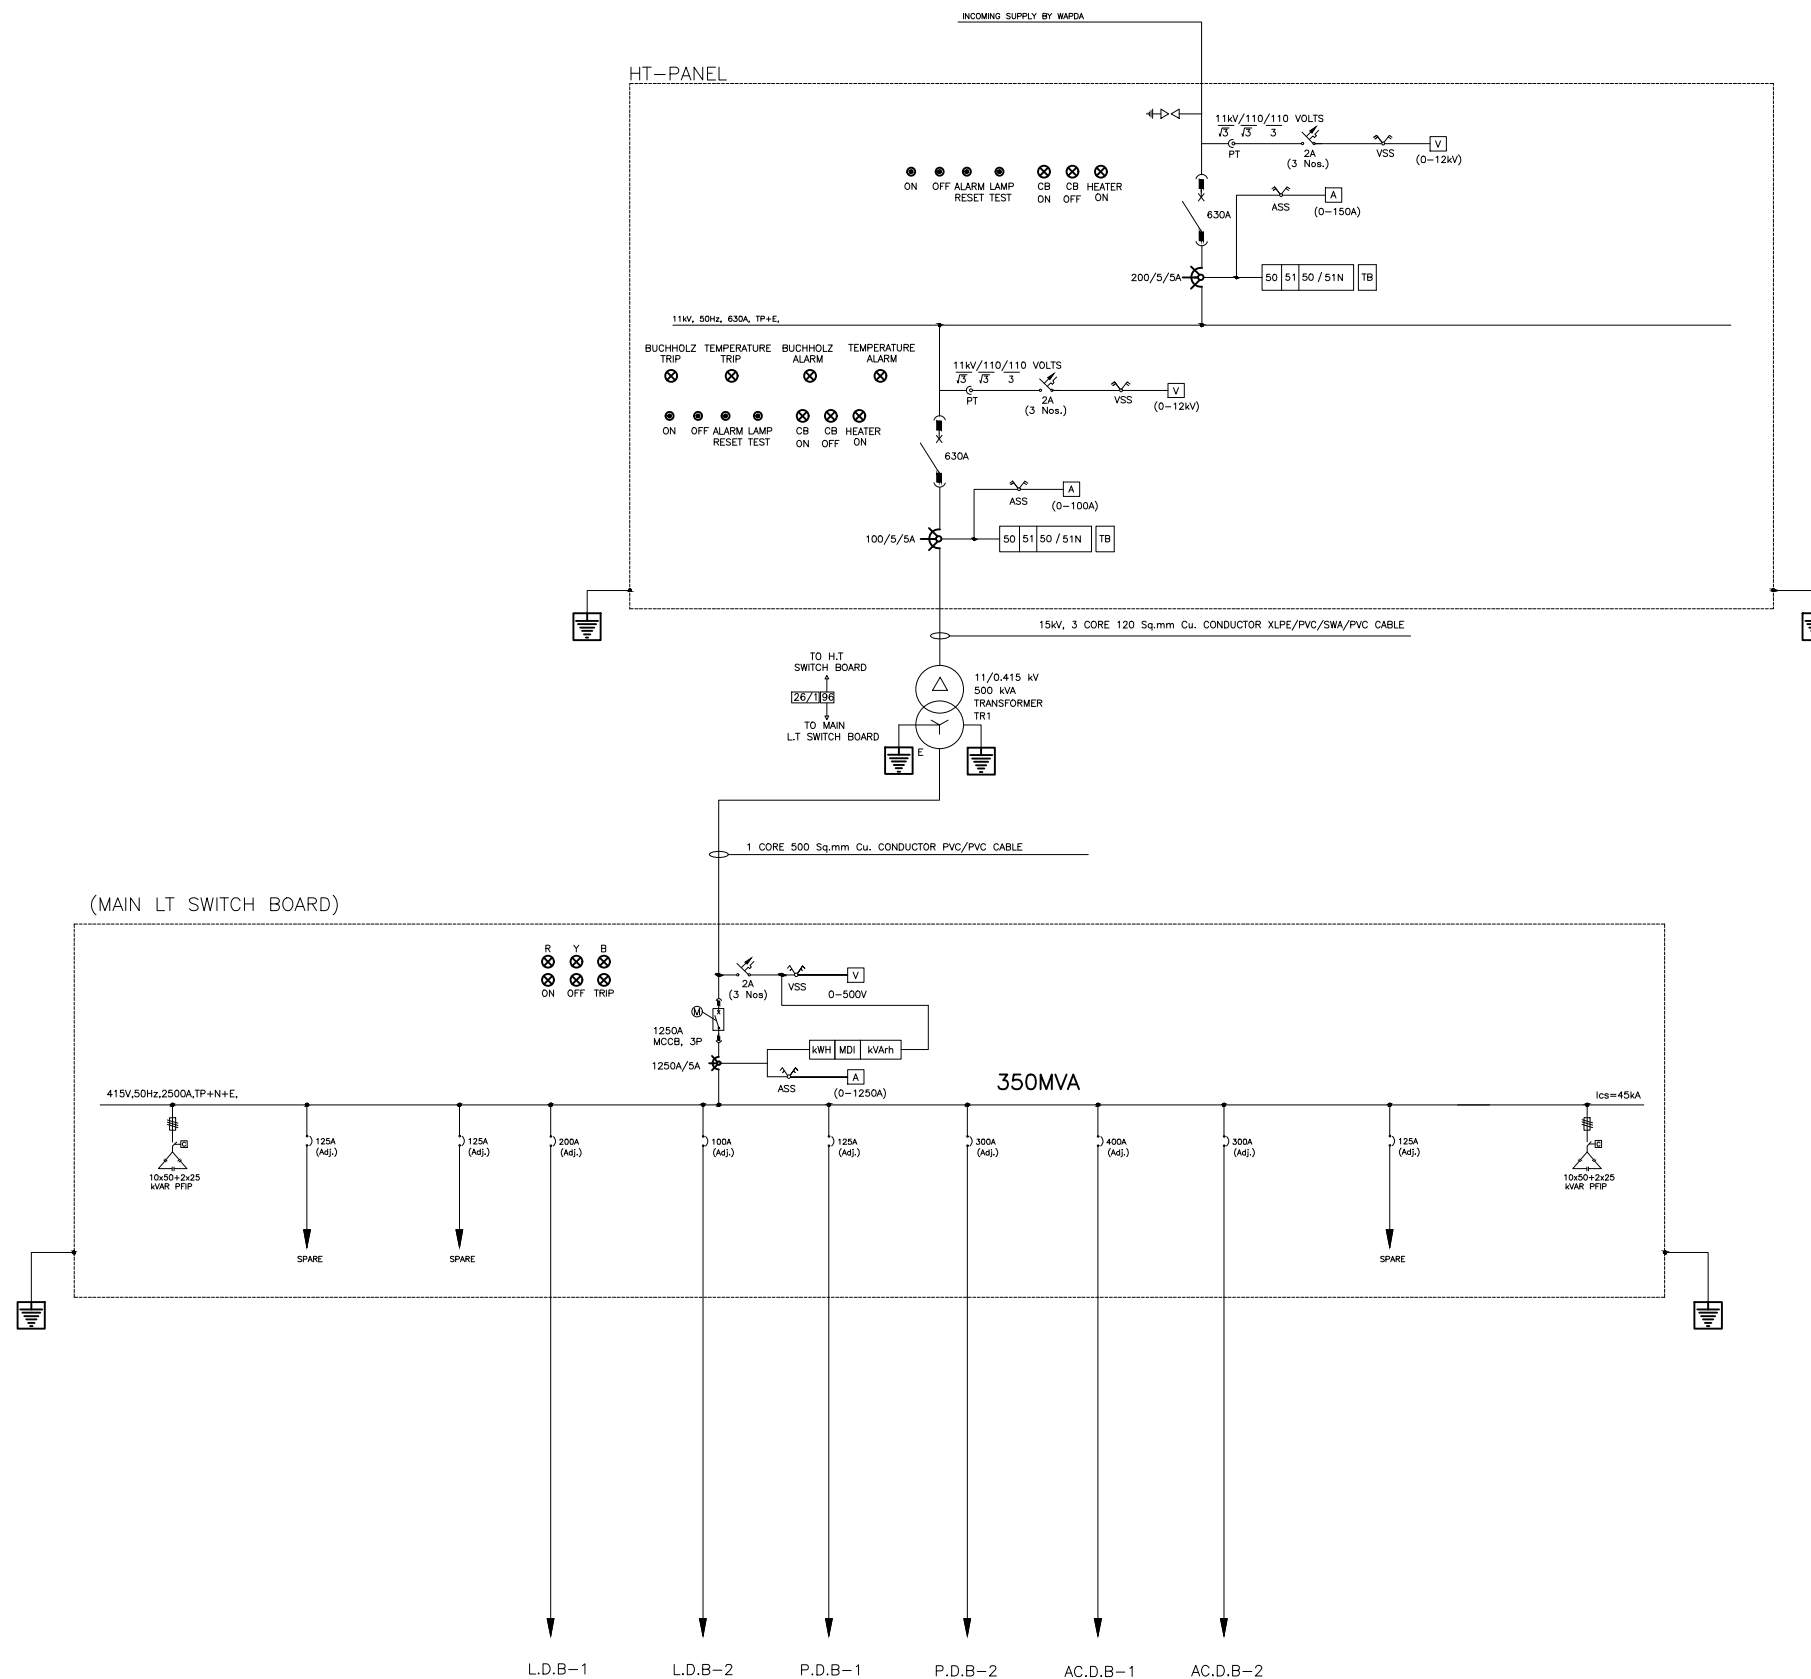

Project

ANTI-NARCOTIC FORCE ACADEMY
EXTENSION AND WOMEN'S HOSTEL


Client

UNITED NATIONS DEVELOPMENT PROGRAMME

Funding Agency

INTERNATIONAL NARCOTICS AND LAW
ENFORCEMENT AFFAIRS (INL)

Consultant

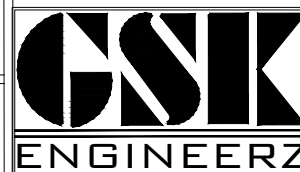

GSK ENGINEERZ
PLANNING - TESTING - DESIGNING &
DEVELOPMENT
FLAT NO.205 & 206 2nd Floor, Afzal
Tower Phase 3, Main Intersection,
Peshawar
Ph: +92-333-912-6118,
+92-334-843-5340
E.mail: gsk.engineerz@gmail.com

SCALE :	N.T.S	ARCHITECT :	ASAD HASSAN
SHEET NO:	EL -29	PREPARED BY :	GHANI REHMAN
DATE :	AUG -2021	DRAWING TITLE:	HT AND LD DETAIL
ELECTRICAL DRAWING			

