




SOLID WASTE REMOVAL - Phase A

LOT (I)

Development of a Detailed Design for Wadi Gaza Natural Park and Greenway
Core Areas (3,4 and 5) in Line with the Wadi Comprehensive Master Plan
RFP: PAL-0000146302



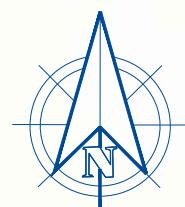

Main Locations of solid waste



Main Locations of excavated soil



Checked Boreholes

Client :

United Nations Development Program
Programme of assistance to the Palestinian People



Beneficiary :

PROJECT NAME:

Development of a Detailed Design for Wadi Gaza Natural
Park and Greenway Core Areas (3,4 and 5) in Line with the
Wadi Comprehensive Master Plan

DRAWING NAME:

Main Locations of solid waste - Lot (1) and Lot (2)

SCALE :
1/12000

DATE:
March.-2022


DRAWING NO.:
D-Lot1 (01/08)

CONSULTANT

UNIVERSAL GROUP FOR
ENGINEERING & CONSULTING



WADI GAZA RFP: PAL-0000146302

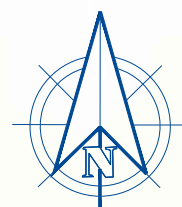

Main Locations of solid waste



Main Locations of excavated soil



Checked Boreholes

Client :

United Nations Development Program
Programme of assistance to the Palestinian People



Beneficiary :

PROJECT NAME:

Development of a Detailed Design for Wadi Gaza Natural
Park and Greenway Core Areas (3,4 and 5) in Line with the
Wadi Comprehensive Master Plan

DRAWING NAME:

Main Locations of solid waste - Lot (1)

SCALE :
1/7500

DATE:
March.-2022


DRAWING NO.:
D-Lot1 (02/08)

CONSULTANT


UNIVERSAL GROUP FOR
ENGINEERING & CONSULTING



WADI GAZA RFP: PAL-0000146302

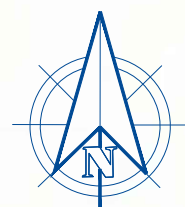

Segment - 01

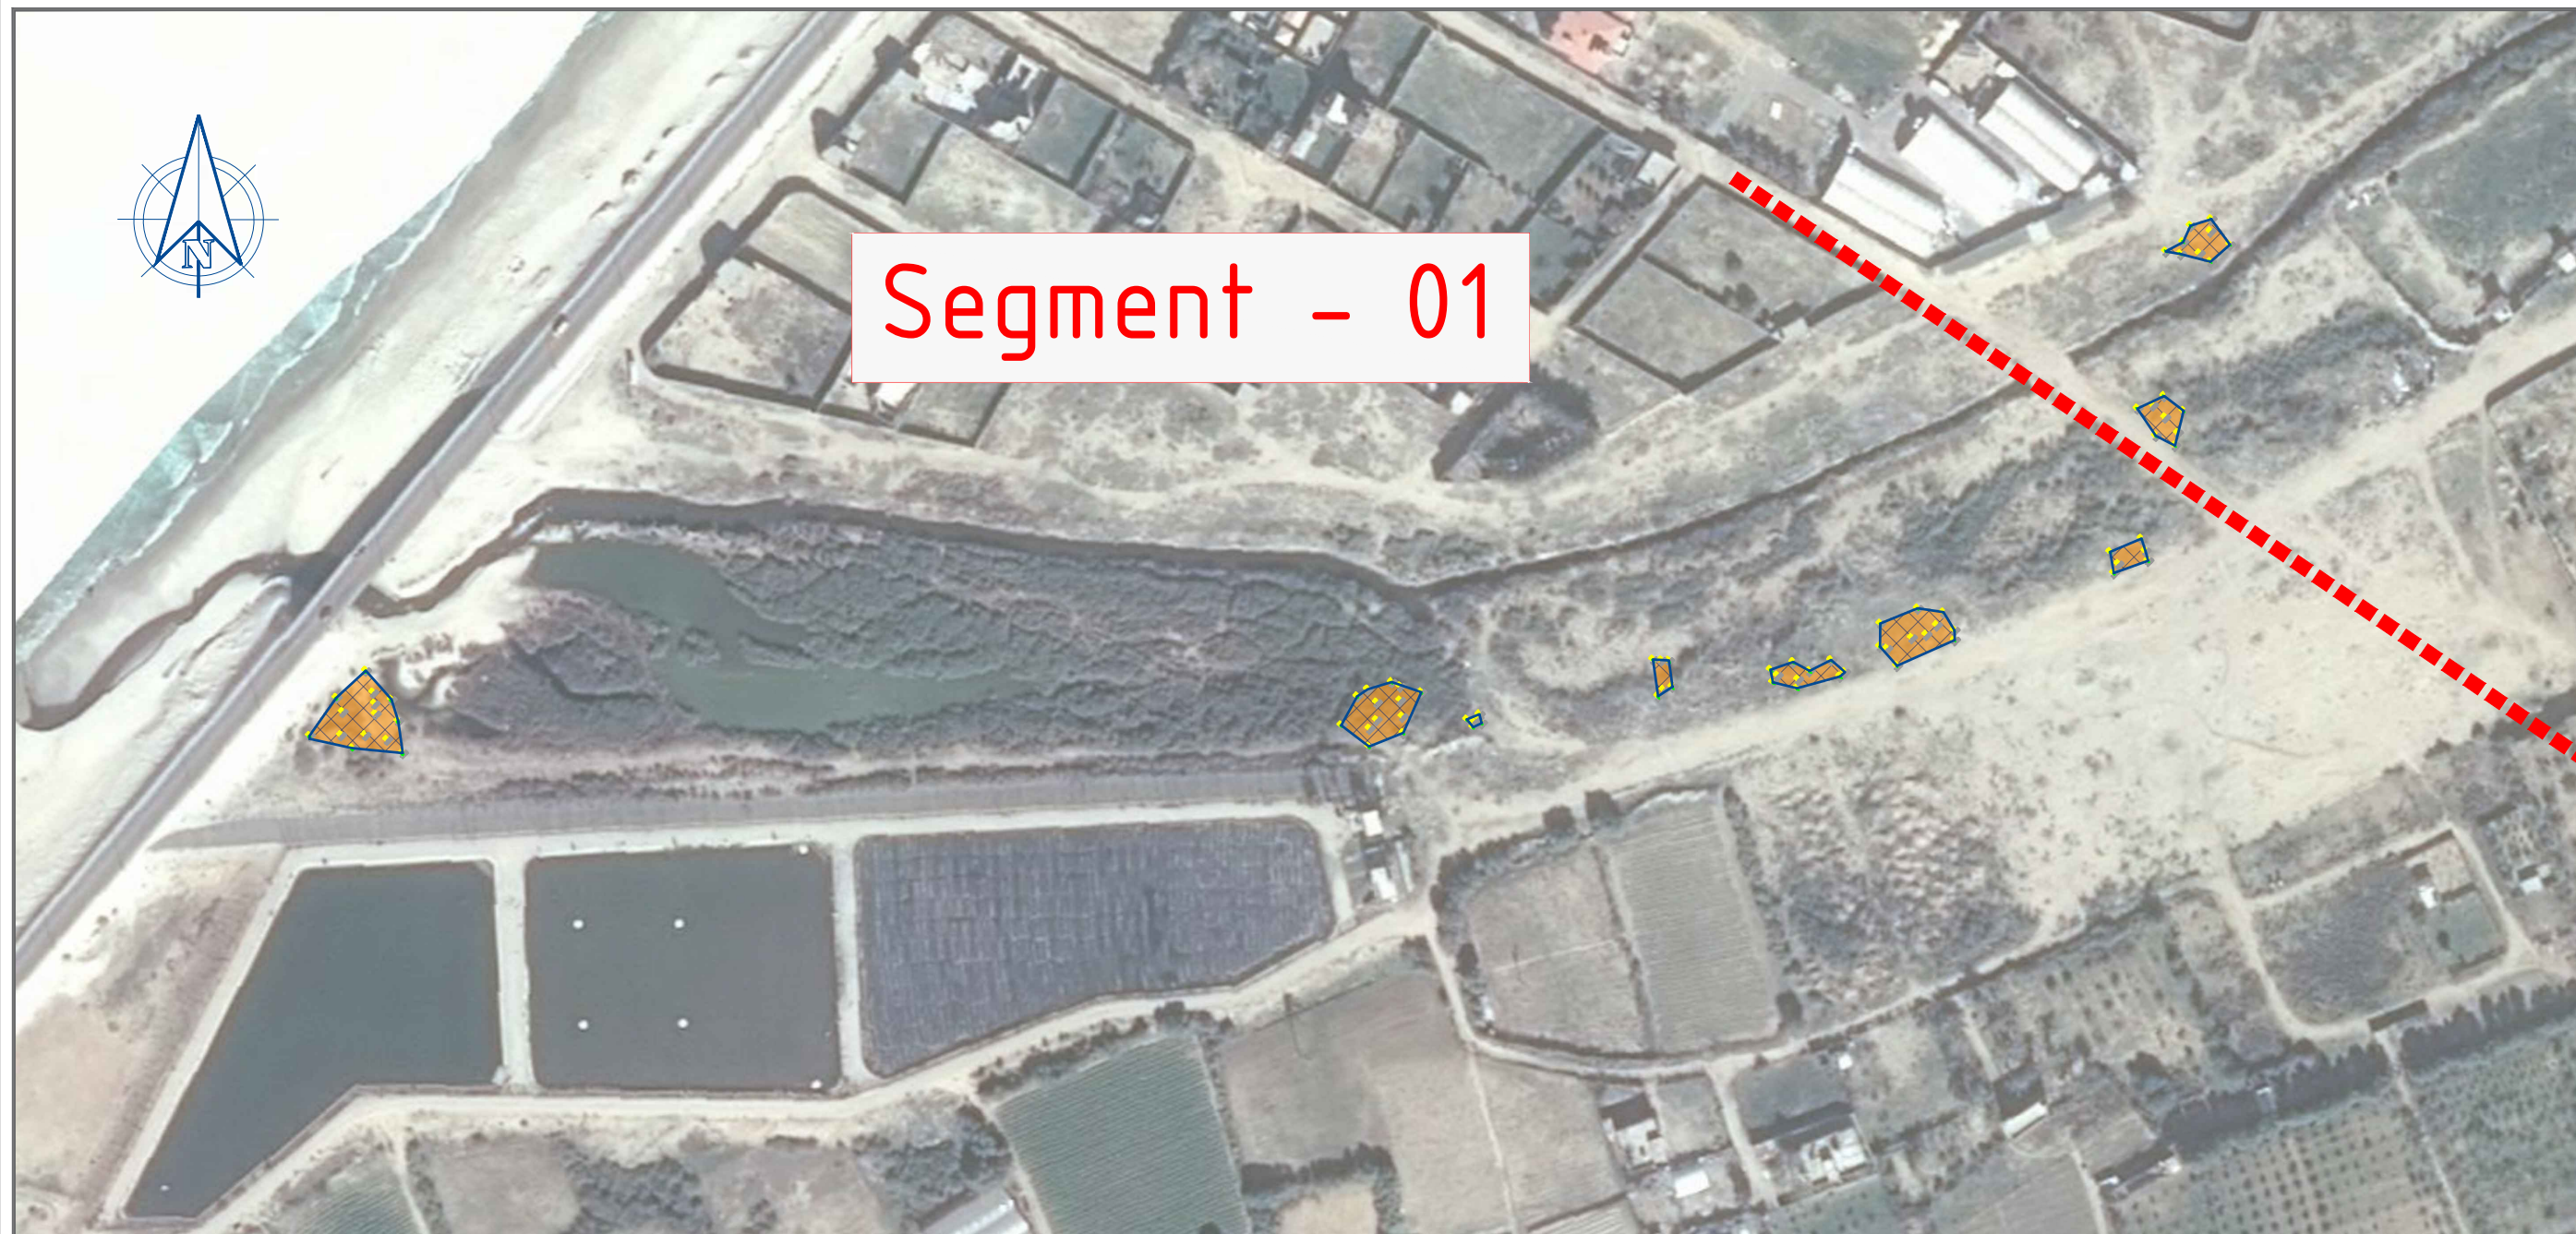

Main Locations of solid waste



Main Locations of excavated soil



Checked Boreholes

Client :

United Nations Development Program
Programme of assistance to the Palestinian People



Beneficiary :

PROJECT NAME:

Development of a Detailed Design for Wadi Gaza Natural Park and Greenway Core Areas (3,4 and 5) in Line with the Wadi Comprehensive Master Plan

DRAWING NAME:

Main Locations of solid waste - Segment 01

SCALE : 1/2000

DATE: March.-2022



DRAWING NO.: D-Lot1 (03/08)

CONSULTANT

UNIVERSAL GROUP FOR
ENGINEERING & CONSULTING



WADI GAZA RFP: PAL-0000146302

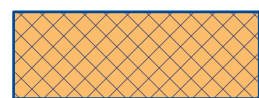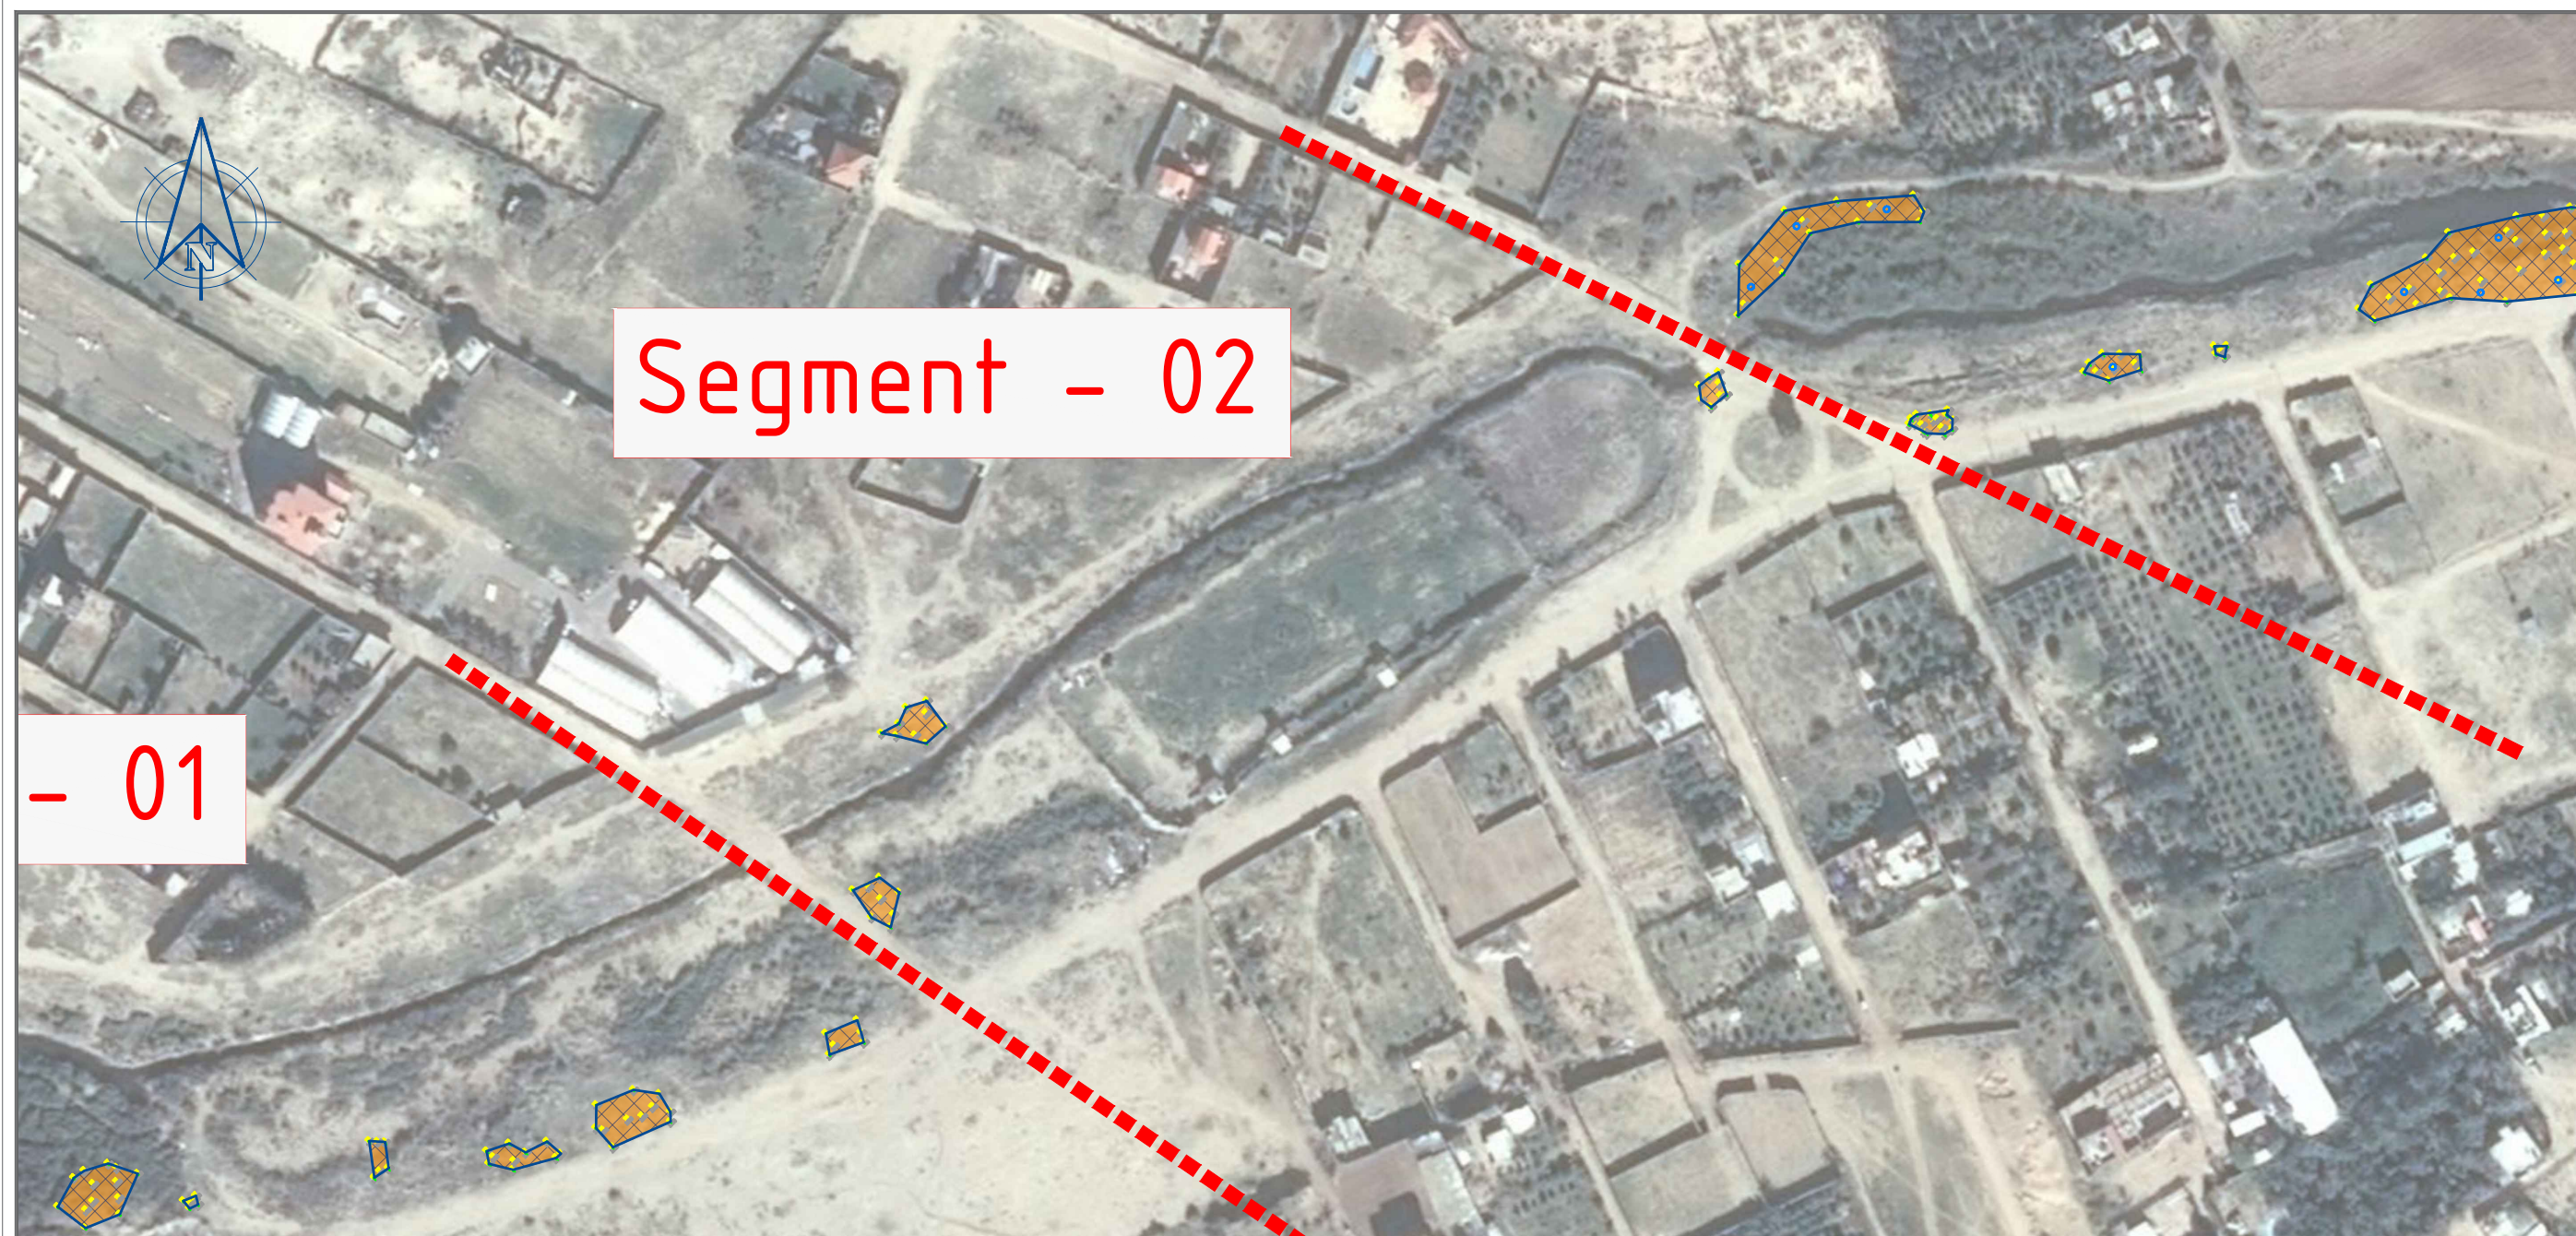

Main Locations of solid waste



Main Locations of excavated soil



Checked Boreholes

Client :

United Nations Development Program
Programme of assistance to the Palestinian People



Beneficiary :

PROJECT NAME:

Development of a Detailed Design for Wadi Gaza Natural Park and Greenway Core Areas (3,4 and 5) in Line with the Wadi Comprehensive Master Plan

DRAWING NAME:

Main Locations of solid waste - Segment 02

SCALE : 1/2000

DATE: March.-2022

DRAWING NO.:


D-Lo11 (04/08)

CONSULTANT


UNIVERSAL GROUP FOR
ENGINEERING & CONSULTING



WADI GAZA RFP: PAL-0000146302

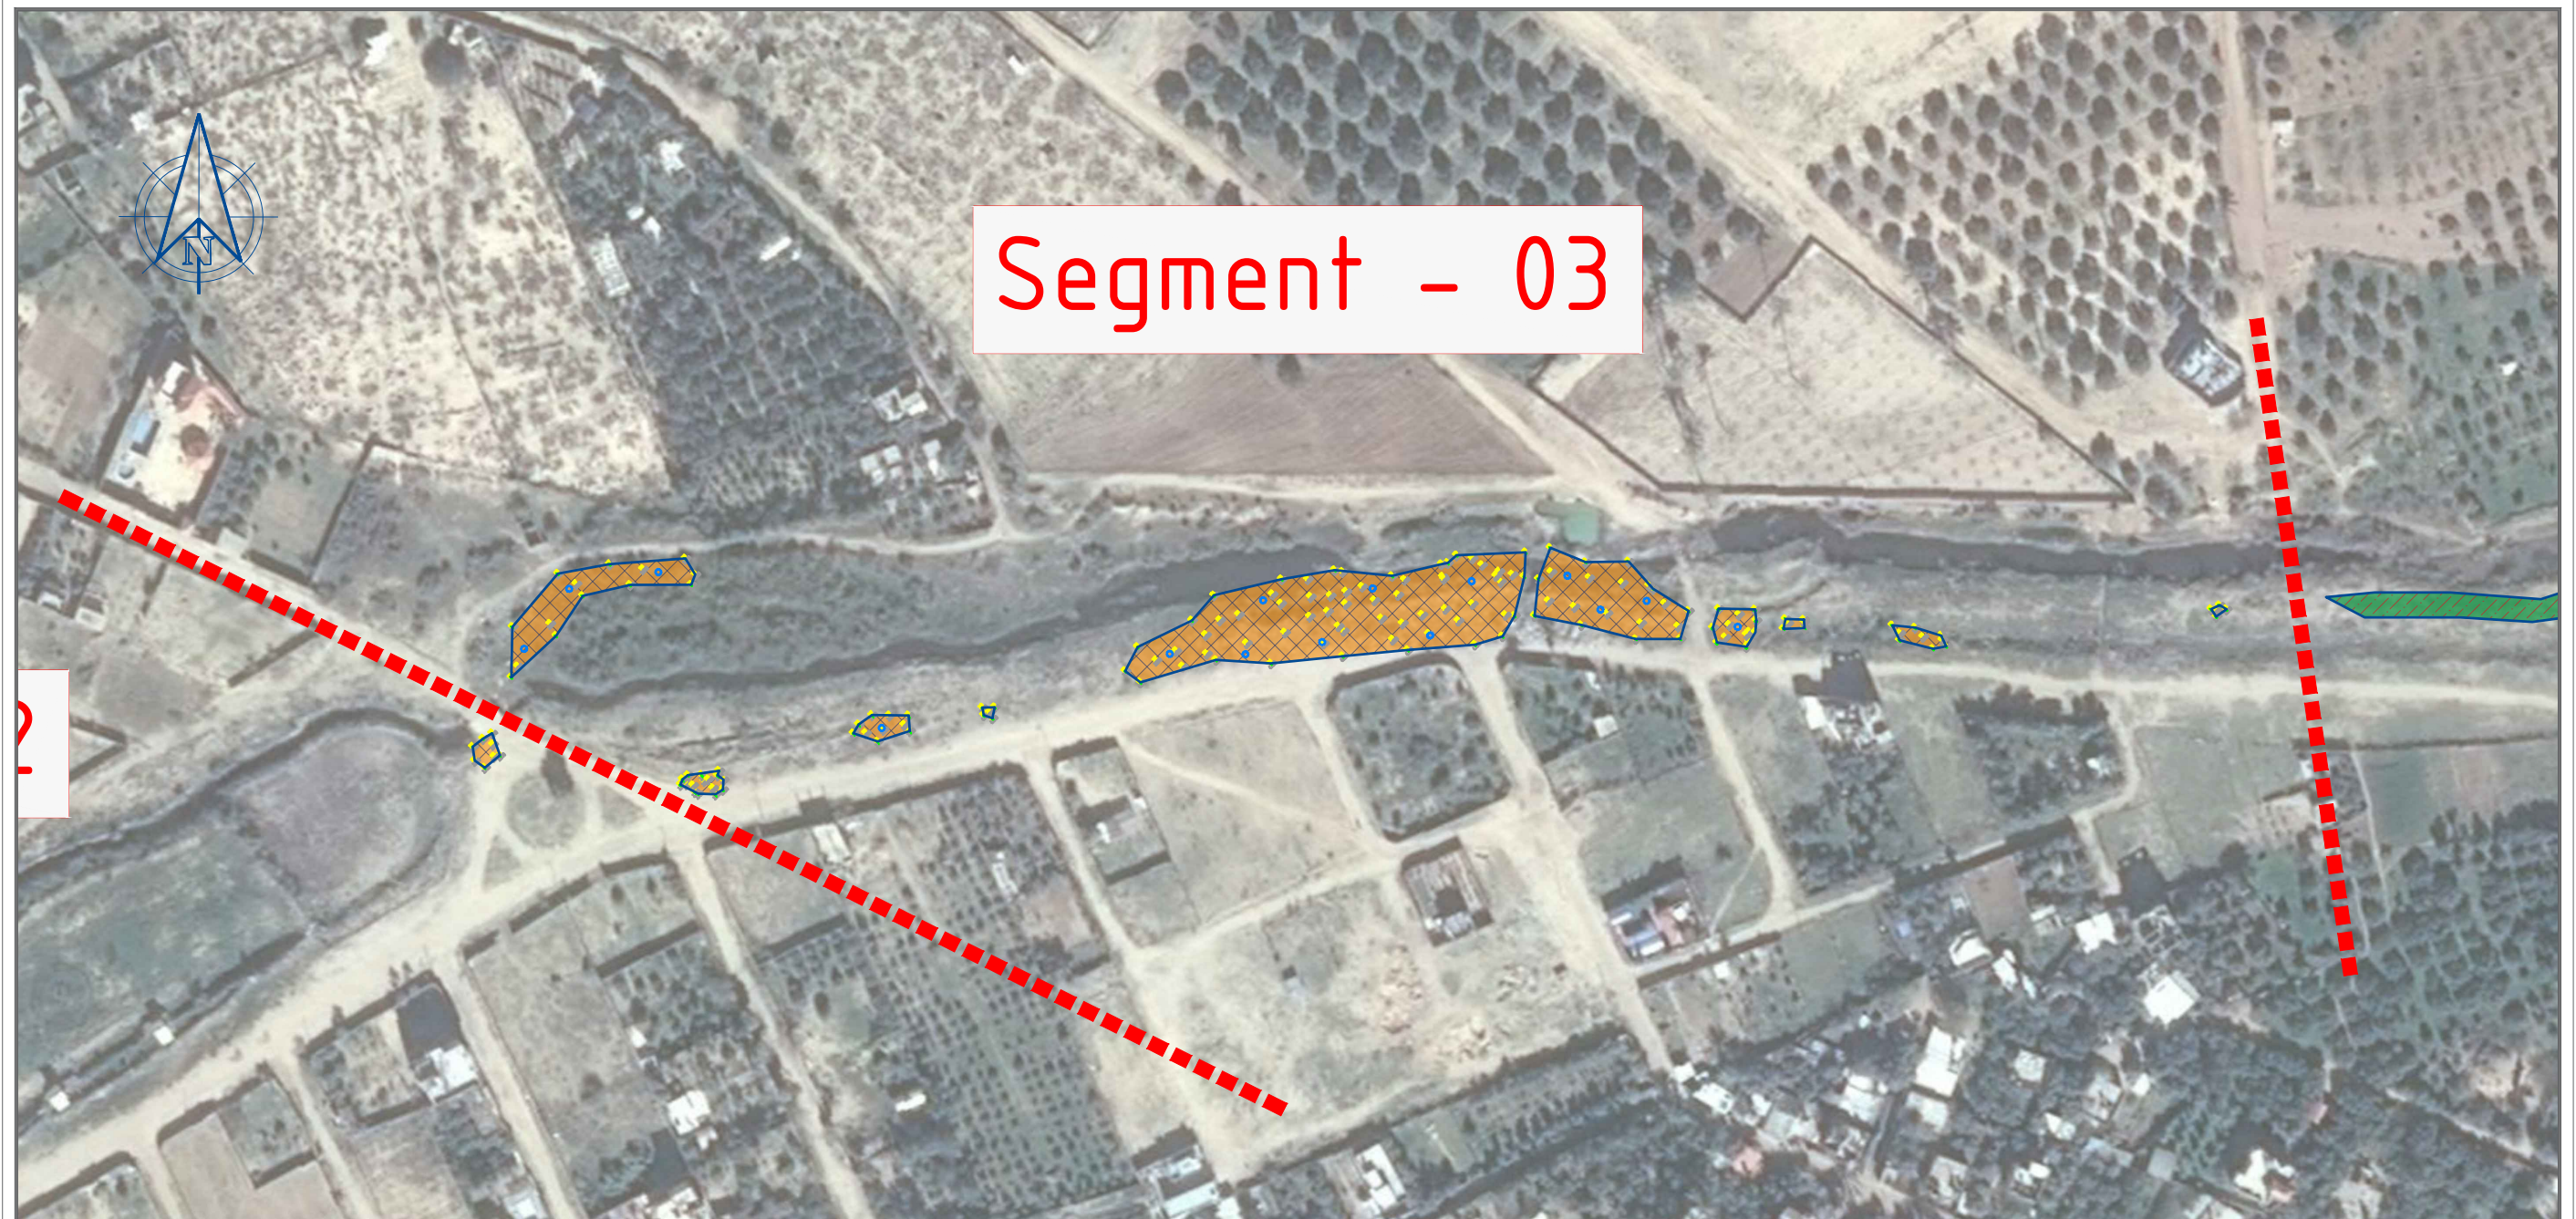

Segment - 03

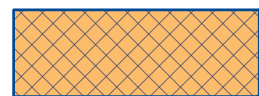

Main Locations of solid waste



Main Locations of excavated soil



Checked Boreholes

Client :

United Nations Development Program
Programme of assistance to the Palestinian People



Beneficiary :

PROJECT NAME:

Development of a Detailed Design for Wadi Gaza Natural Park and Greenway Core Areas (3,4 and 5) in Line with the Wadi Comprehensive Master Plan

DRAWING NAME:

Main Locations of solid waste - Segment 03

SCALE :
1/2000

DATE:
March.-2022



DRAWING NO.:
D-Lot1 (05/08)

CONSULTANT

UNIVERSAL GROUP FOR
ENGINEERING & CONSULTING



Segment - 04

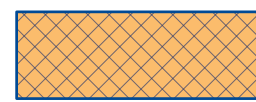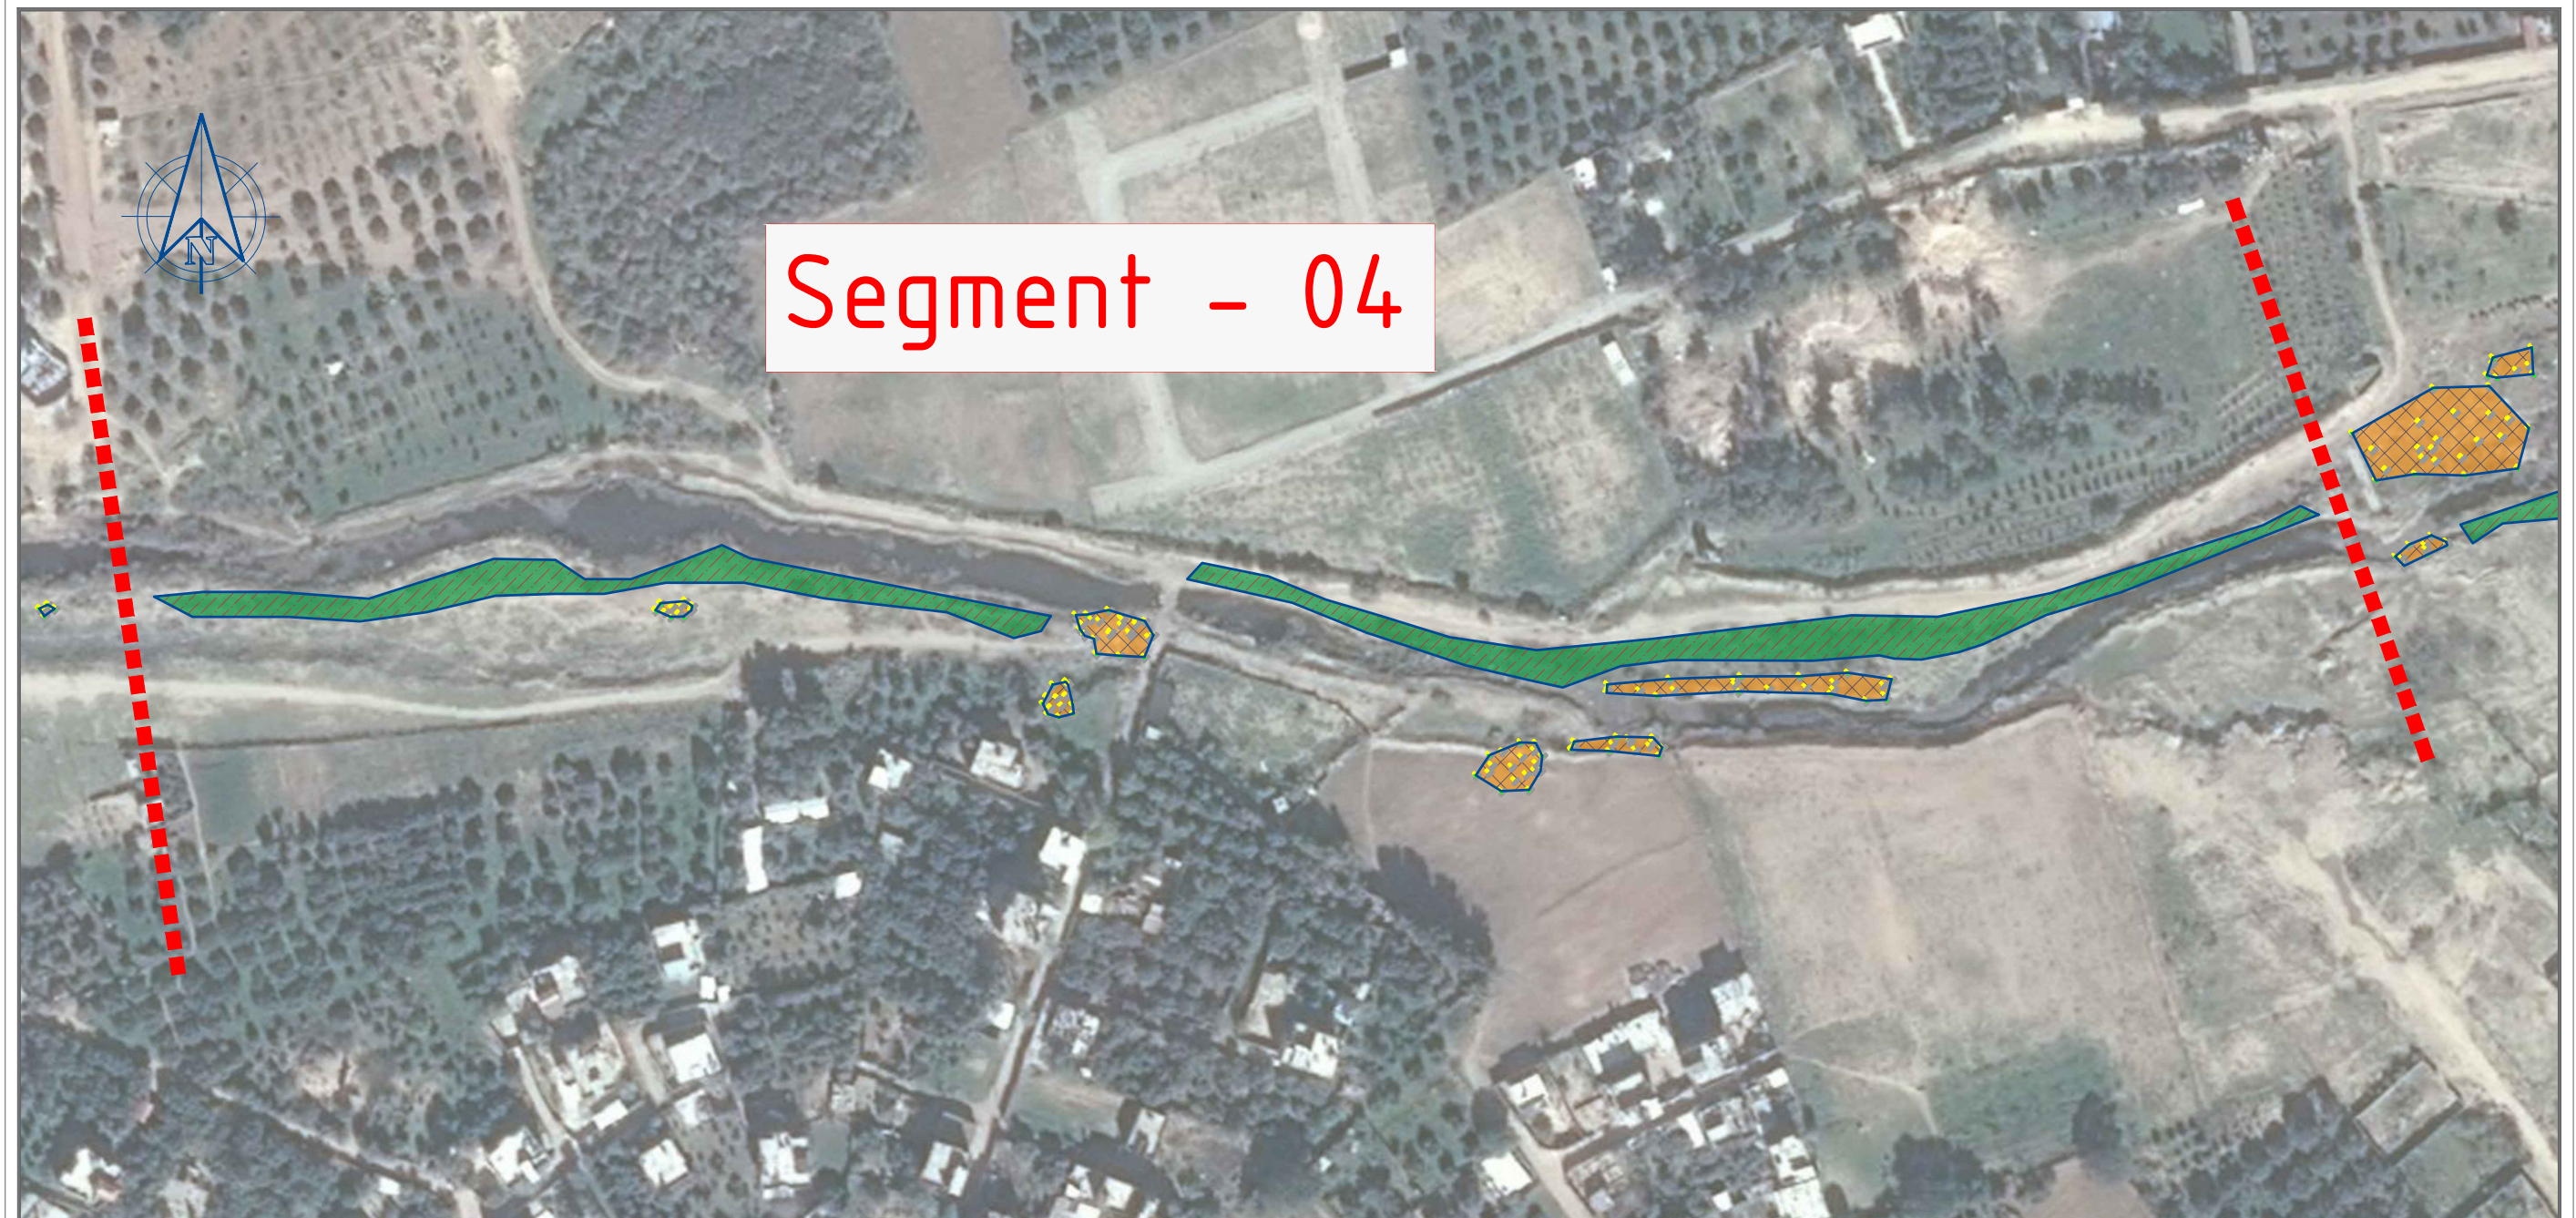

Main Locations of solid waste



Main Locations of excavated soil



Checked Boreholes

Client :
United Nations Development Program
Programme of assistance to the Palestinian People


Beneficiary :

PROJECT NAME:
Development of a Detailed Design for Wadi Gaza Natural Park and Greenway Core Areas (3,4 and 5) in Line with the Wadi Comprehensive Master Plan

DRAWING NAME:
Main Locations of solid waste - Segment 04

SCALE : 1/2000	DATE: March.-2022	DRAWING NO.: D-Lot1 (06/08)
-------------------	----------------------	--------------------------------

CONSULTANT
UNIVERSAL GROUP FOR ENGINEERING & CONSULTING

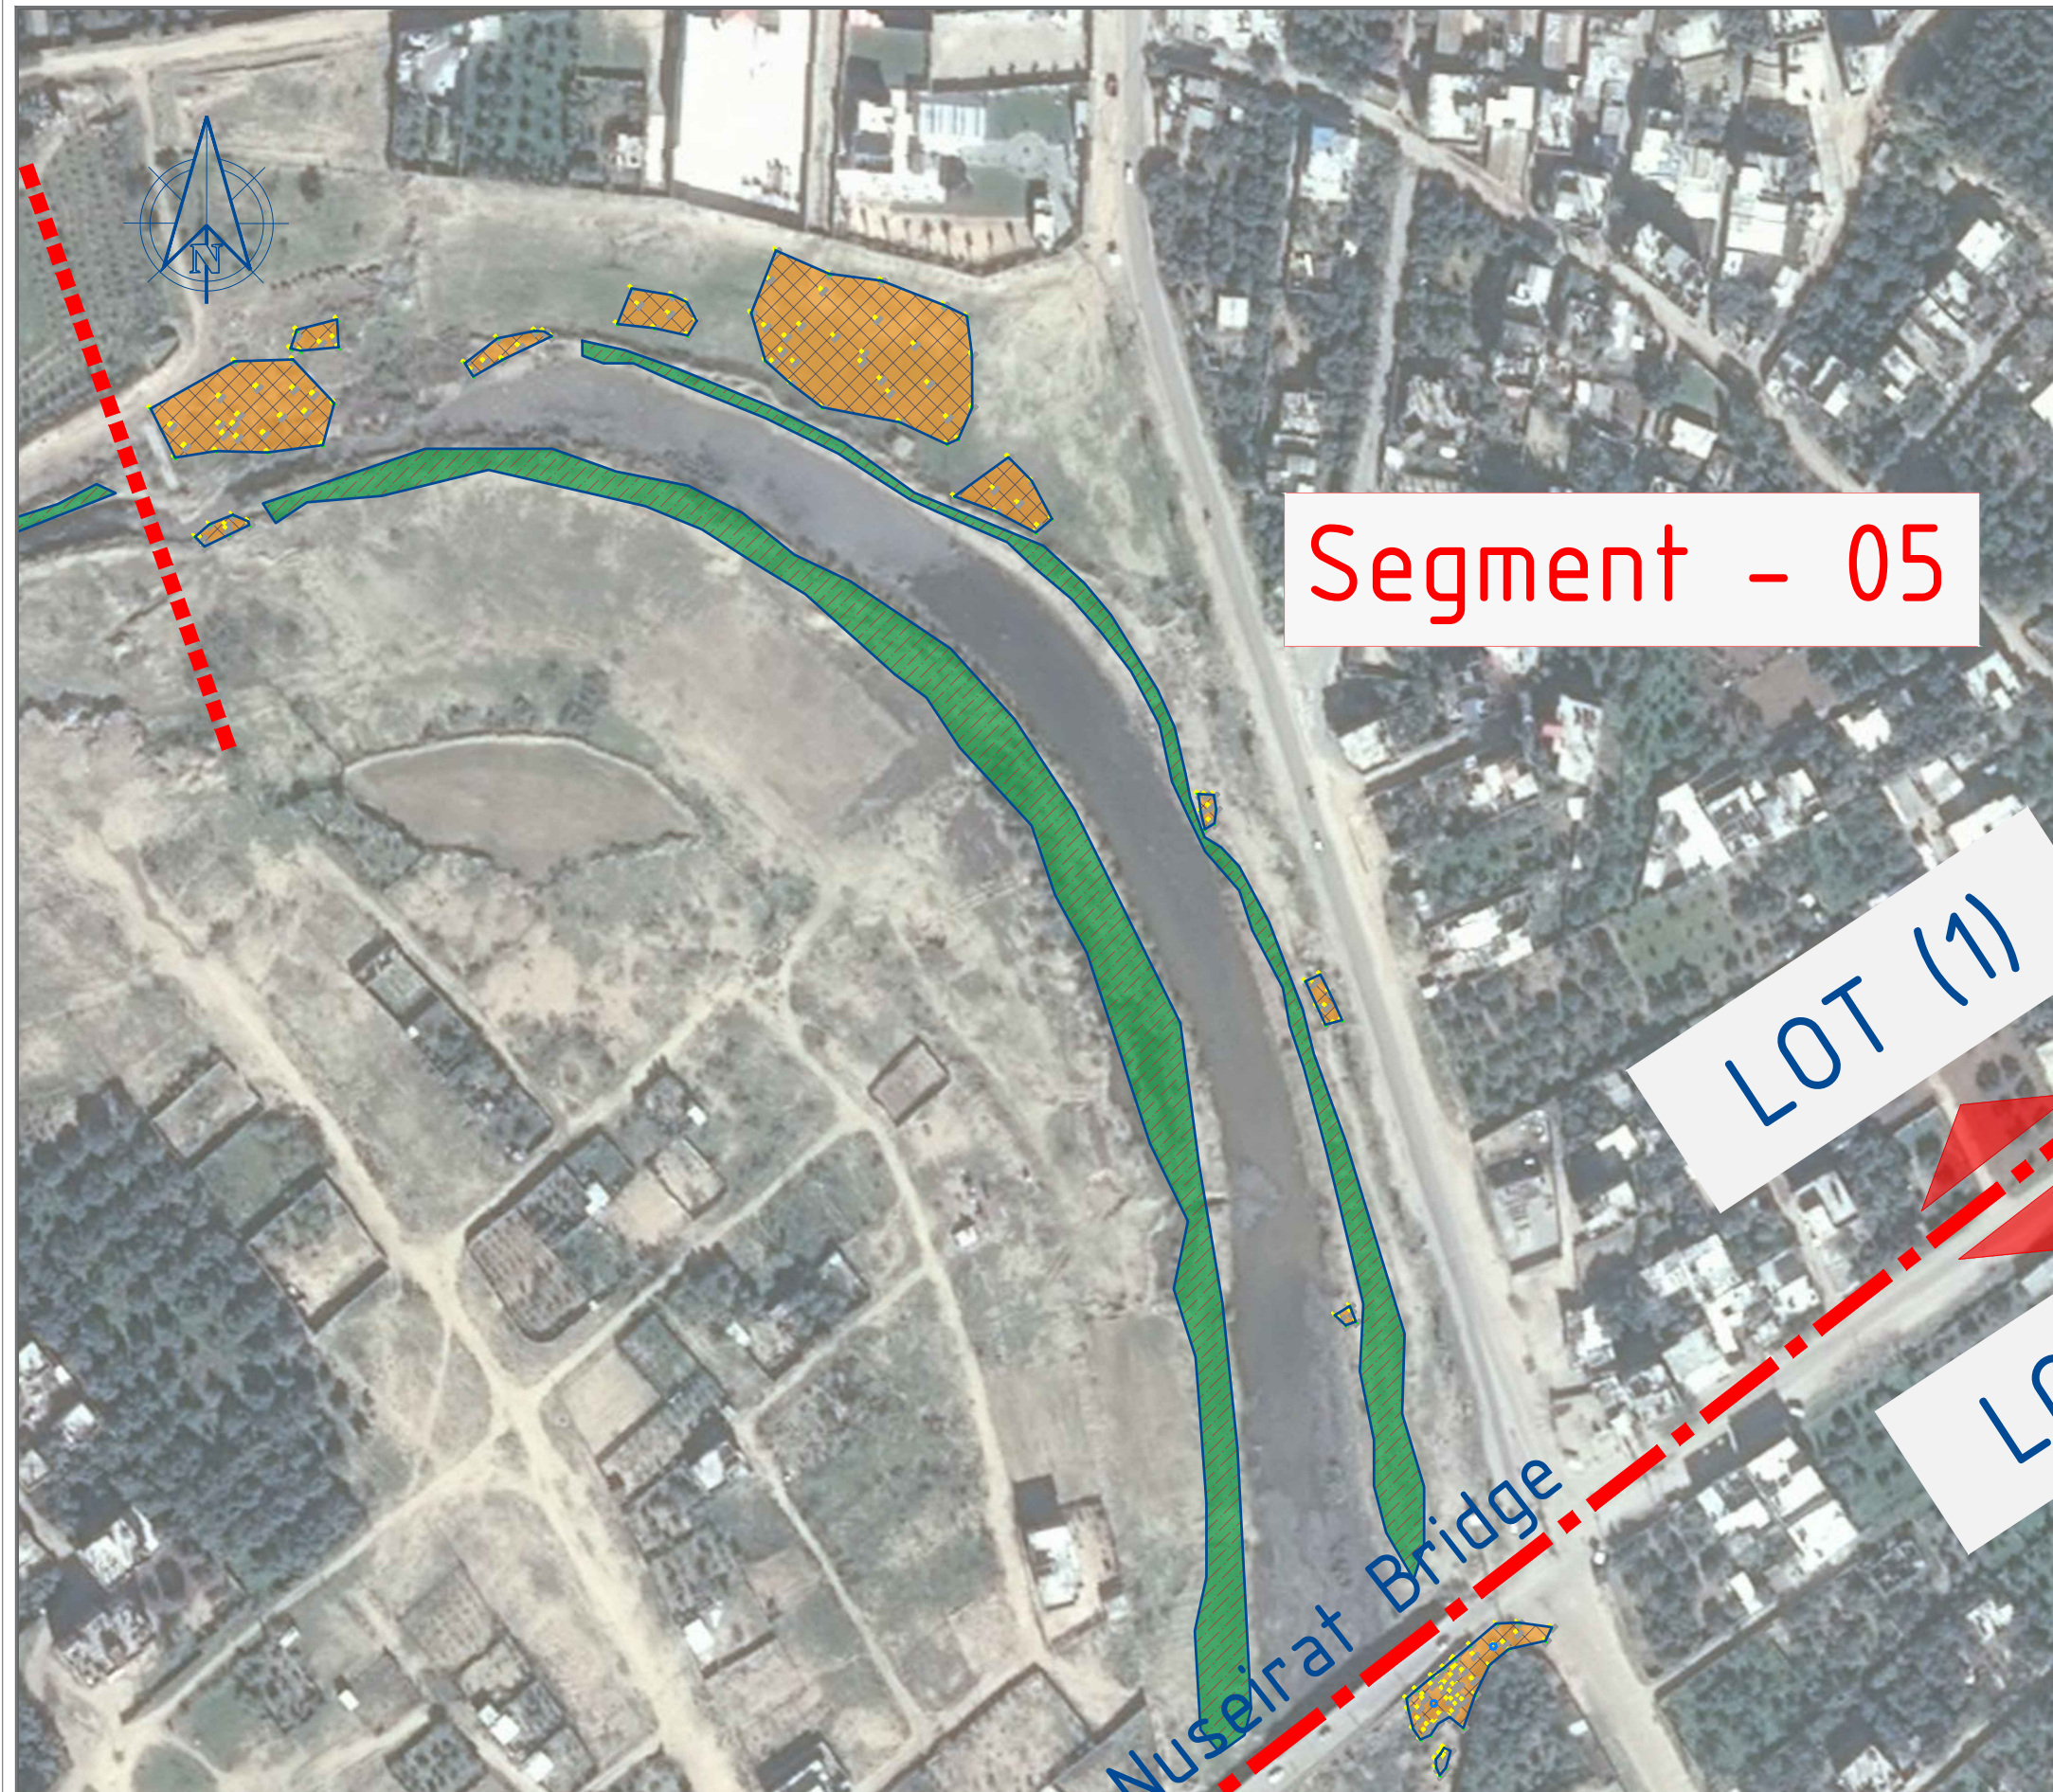

Segment - 05

	Main Locations of solid waste
	Main Locations of excavated soil
	Checked Boreholes

Client :
United Nations Development Program
Programme of assistance to the Palestinian People



Beneficiary :

PROJECT NAME:
Development of a Detailed Design for Wadi Gaza Natural Park and Greenway Core Areas (3,4 and 5) in Line with the Wadi Comprehensive Master Plan

DRAWING NAME:
Main Locations of solid waste - Segment 05

SCALE : 1/2000	DATE: March.-2022	DRAWING NO.: D-Lot1 (07/08)
-------------------	----------------------	--------------------------------


CONSULTANT

UNIVERSAL GROUP FOR
ENGINEERING & CONSULTING




WADI GAZA RFP: PAL-0000146302

Fence Details

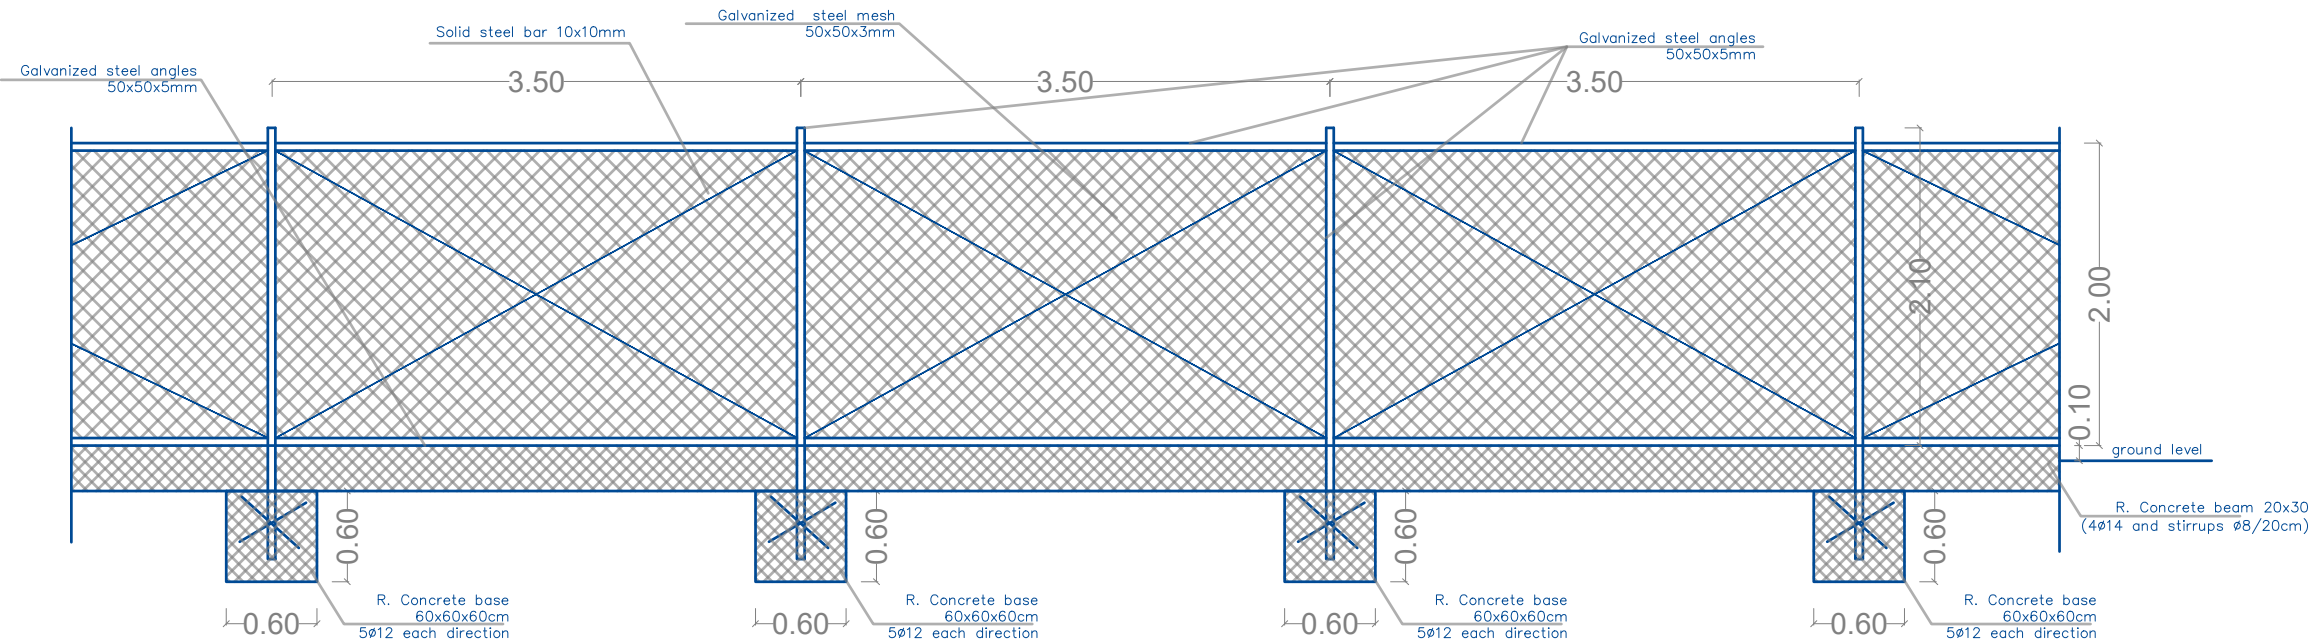

Gate Details

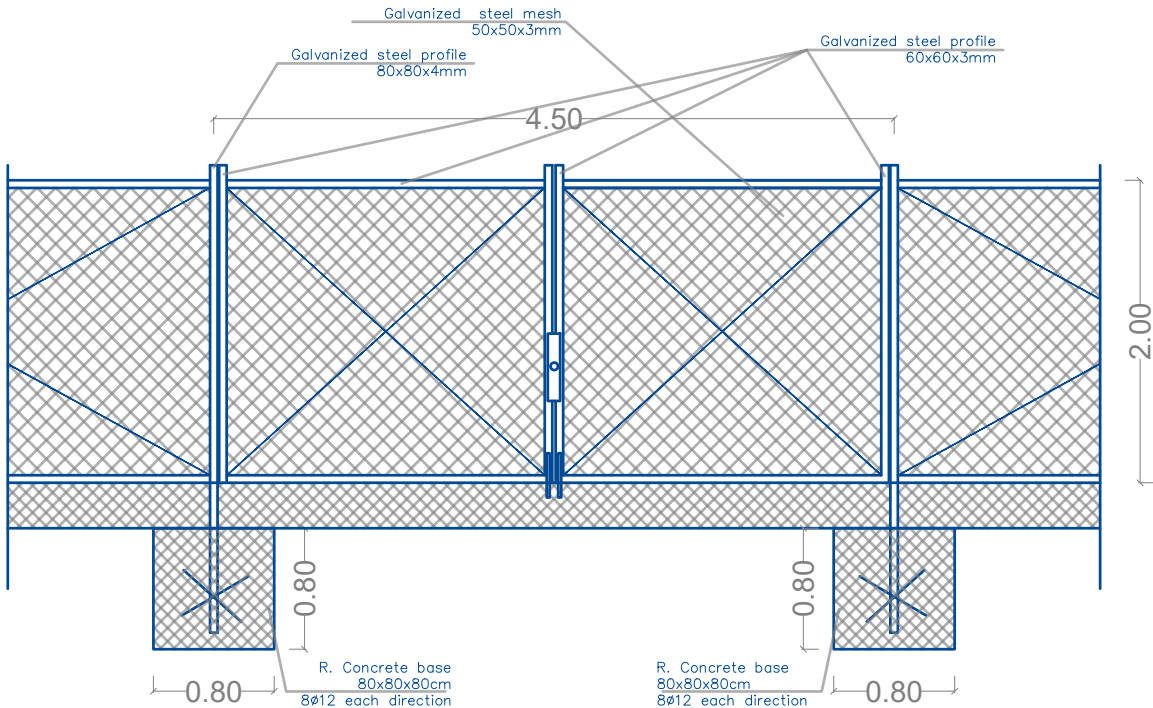

Client :

United Nations Development Program
Programme of assistance to the Palestinian People



Beneficiary :

PROJECT NAME:
Development of a Detailed Design for Wadi Gaza Natural Park and Greenway Core Areas (3,4 and 5) in Line with the Wadi Comprehensive Master Plan

DRAWING NAME:
Fence and gates Details

SCALE : 1/50	DATE: March.-2022	DRAWING NO.: D-Lot1 (08/08)
------------------------	-----------------------------	---------------------------------------

CONSULTANT

UNIVERSAL GROUP FOR
ENGINEERING & CONSULTING

