



DETAILS OF WALL FENCE AND GUARD HOUSE AT MALAKAL VTC


WALL FENCE

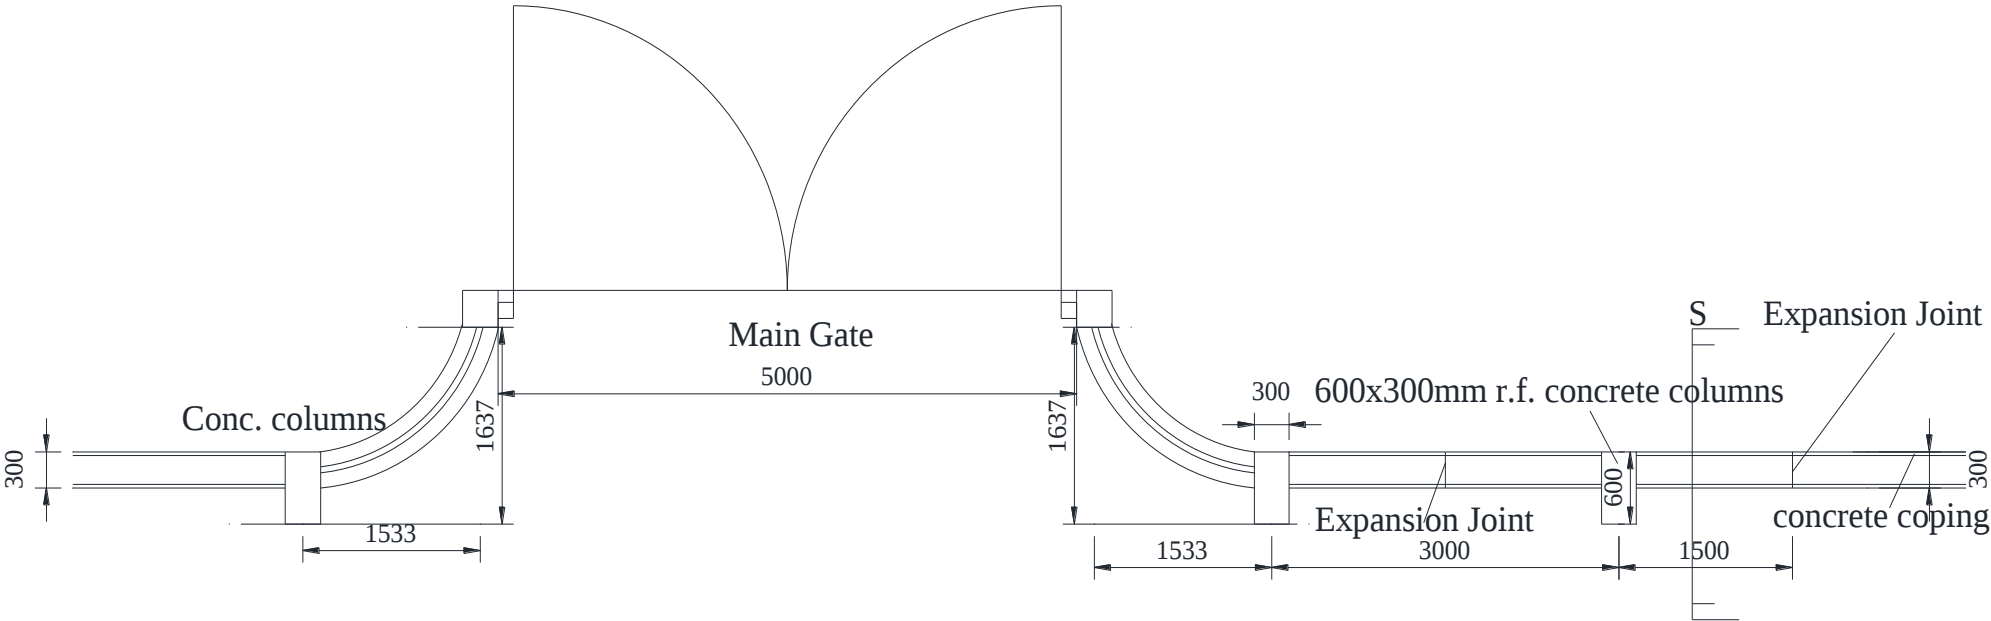


PARTIAL WALL PLAN FOR BOUNDARY WALL

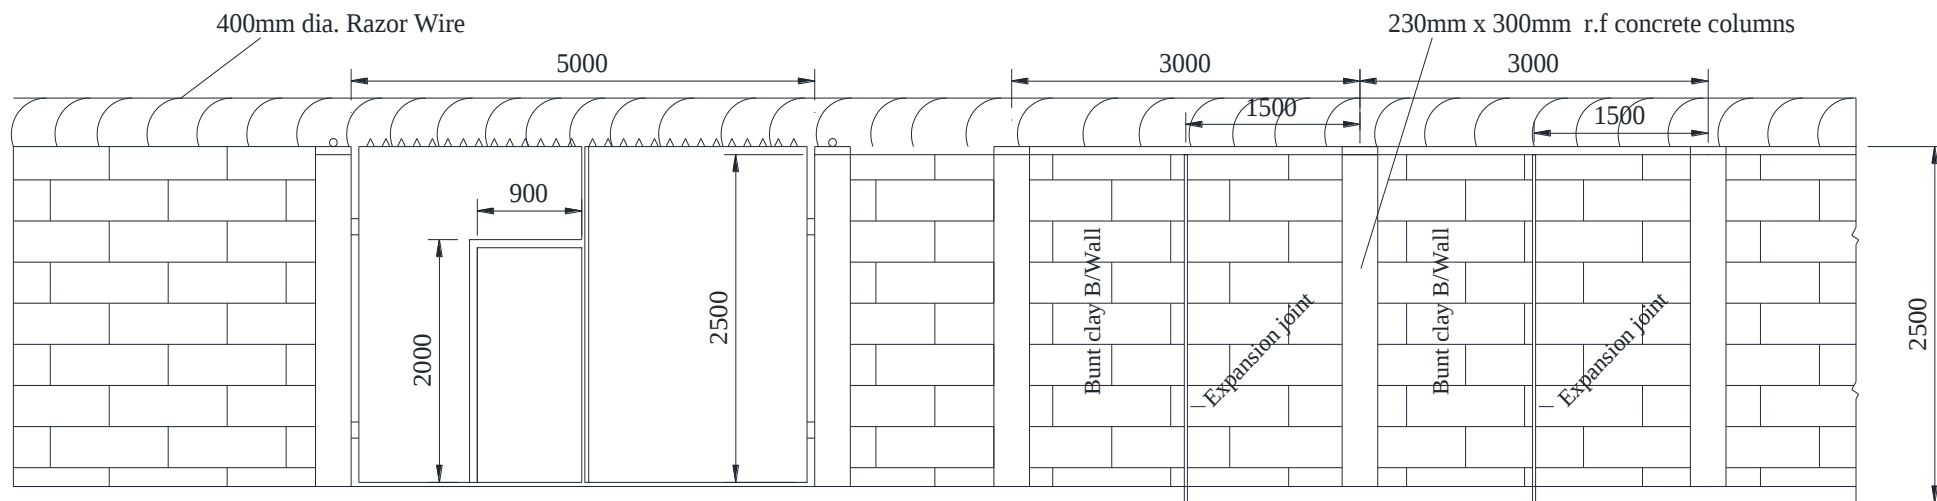


BOUNDARY WALL ELEVATION

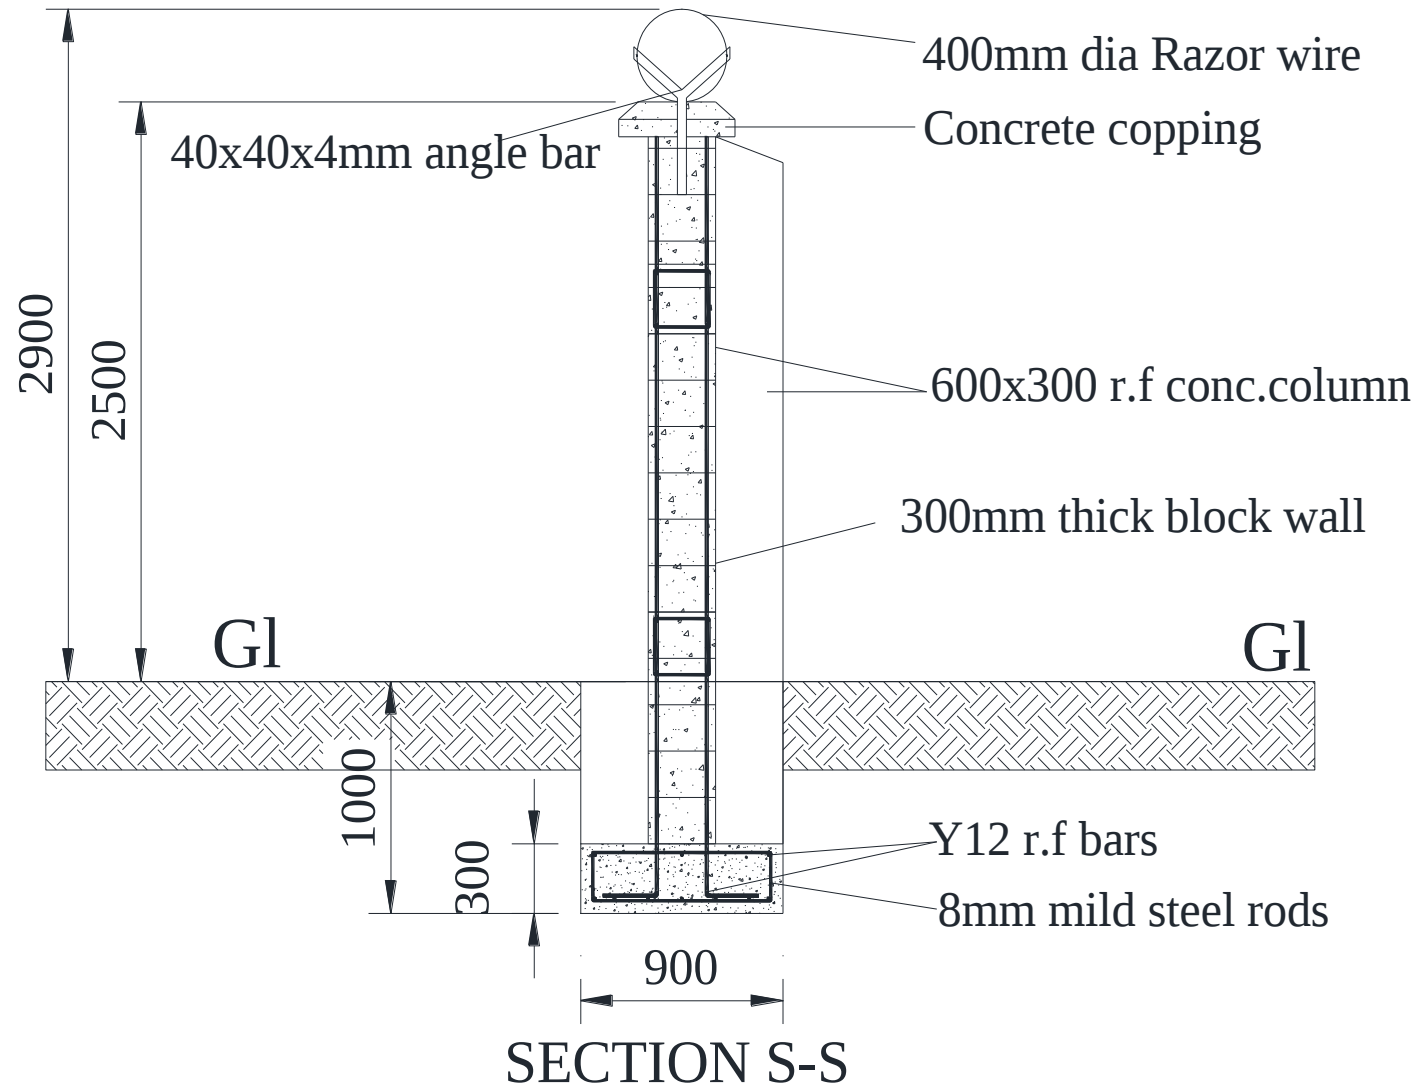

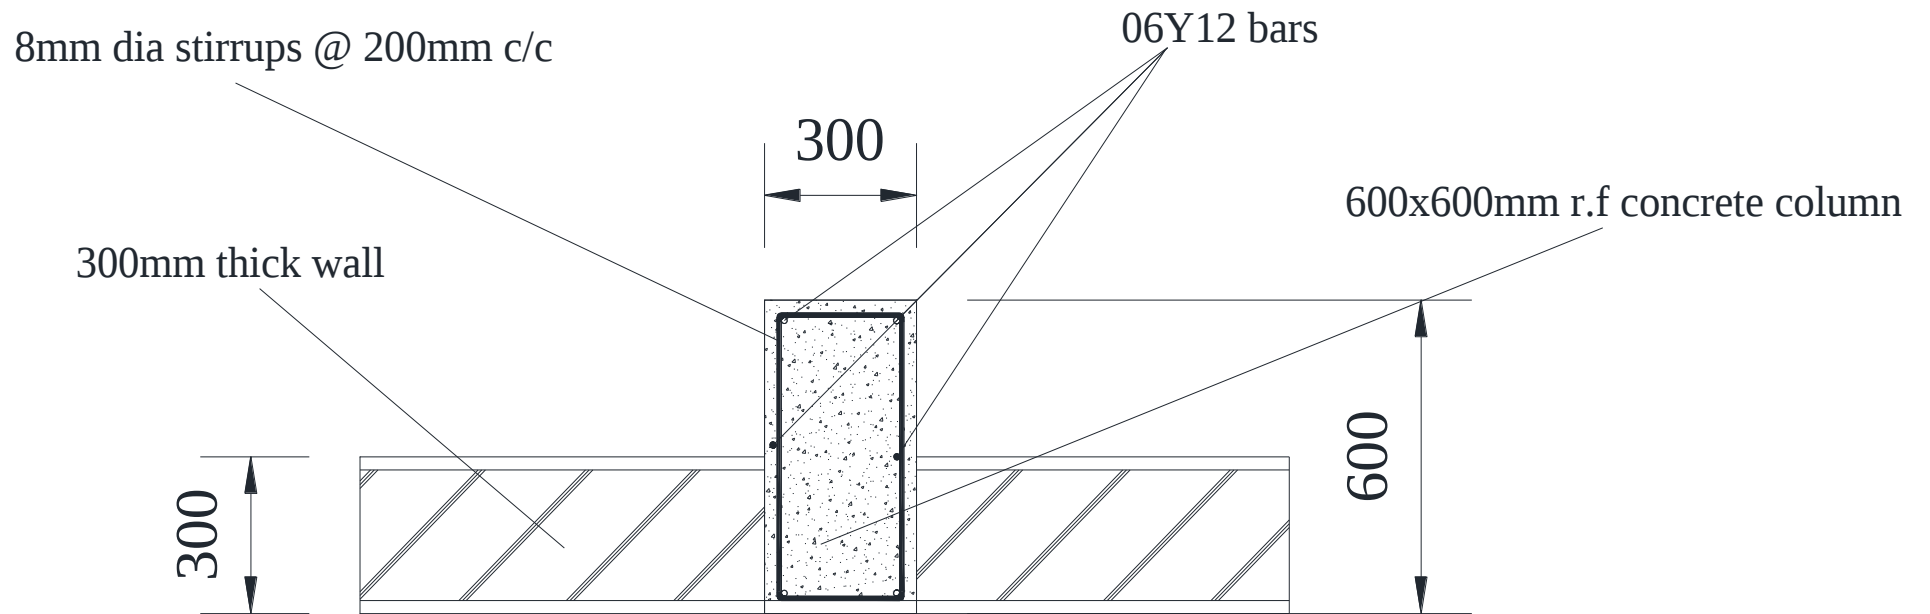


PLAN FOR COLUMN AND WALL


GUARD HOUSE PLAN

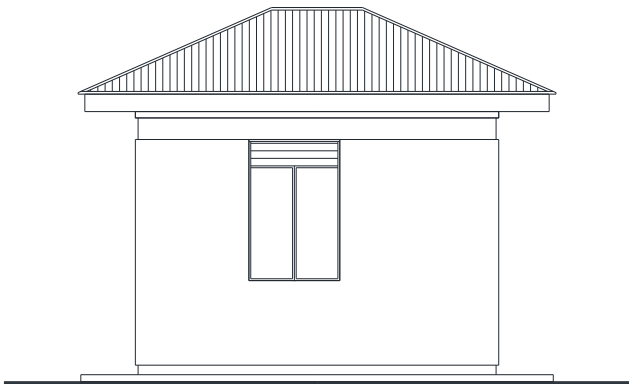


Elevation A

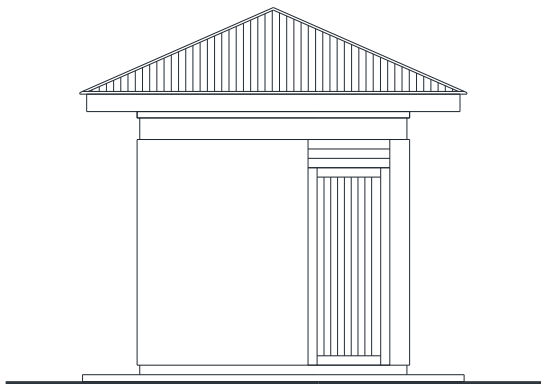

Elevation B

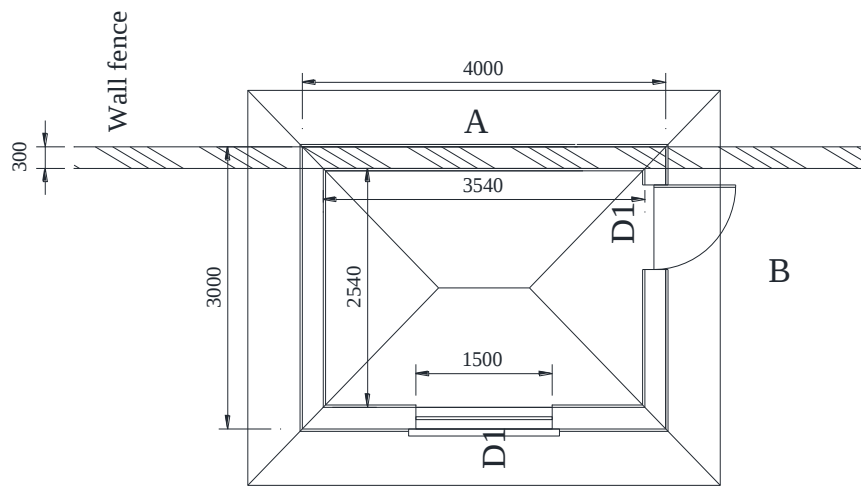

GUARD HOUSE

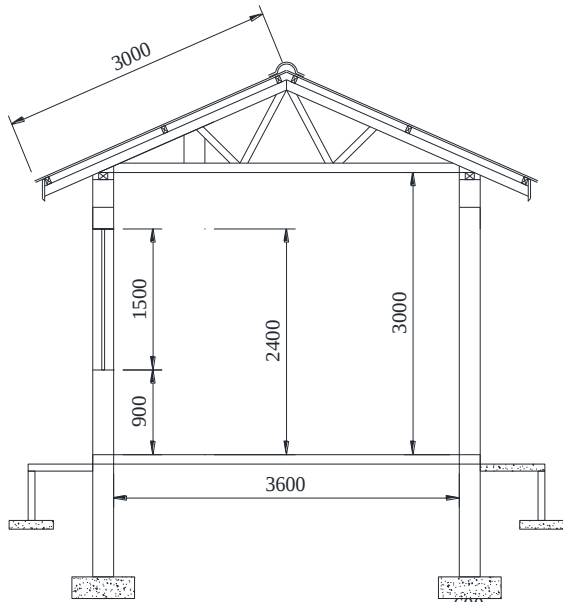

SECTION A-A