


Perimeter wall fence 130m x 100m

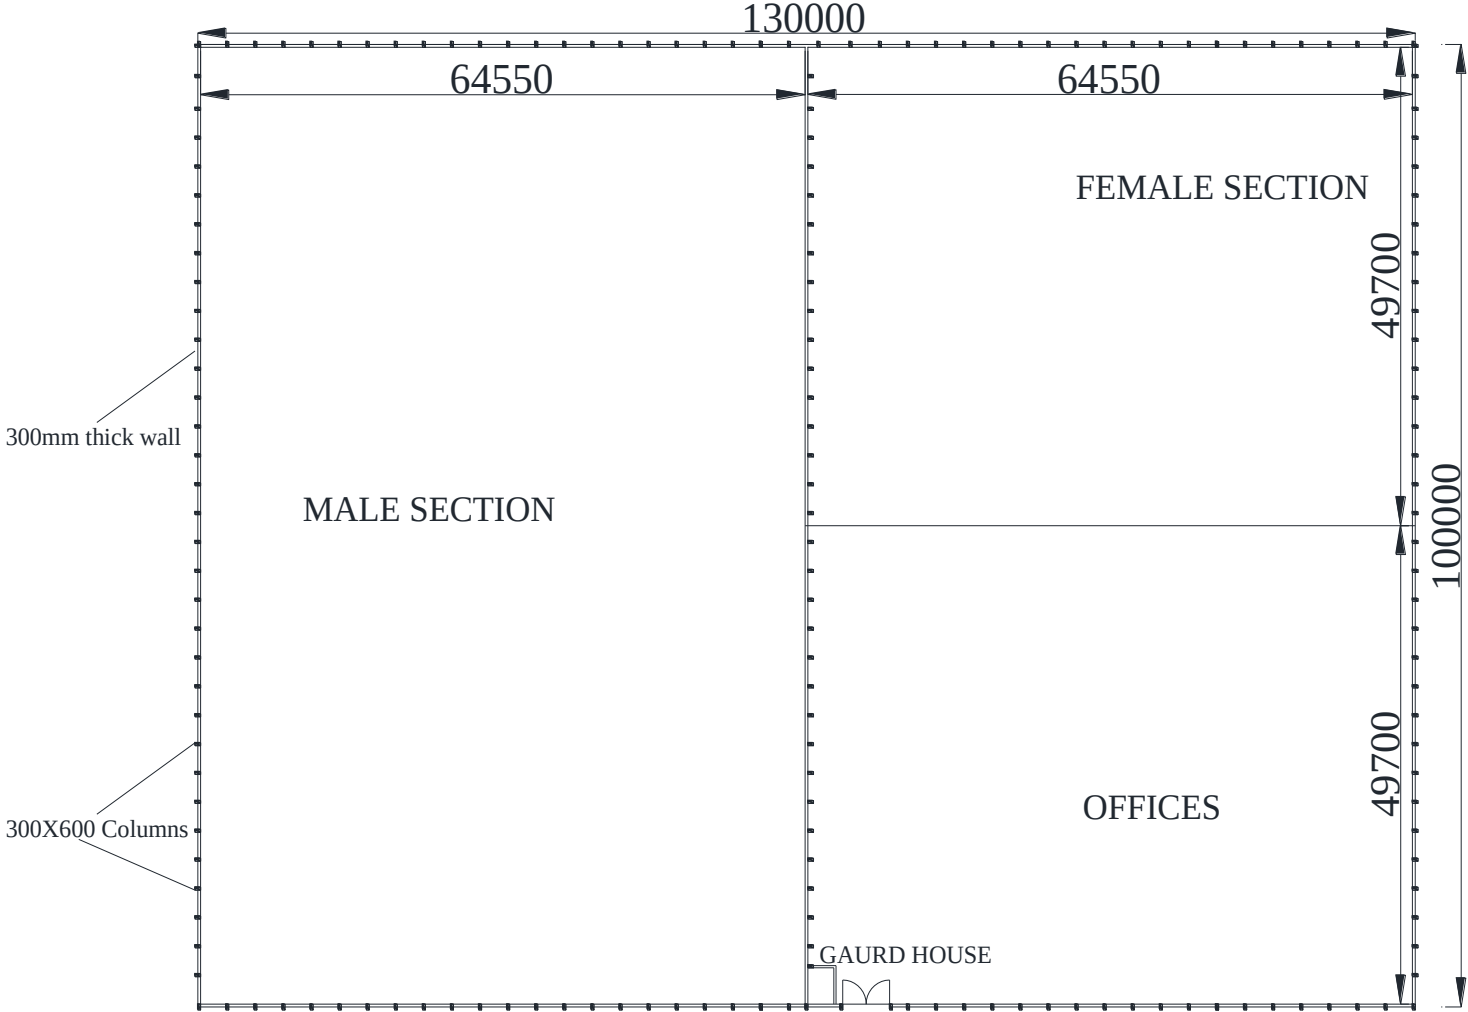

FOUNDATION PLAN FOR THE WALL FENCE