



Project name :

KEY PLAZA 9th floor UN OFFICES

Date: 04/04/2022

Scale: 1/50




Project name :

KEY PLAZA 9th floor UN OFFICES

Date: 04/04/2022

Scale: 1/50

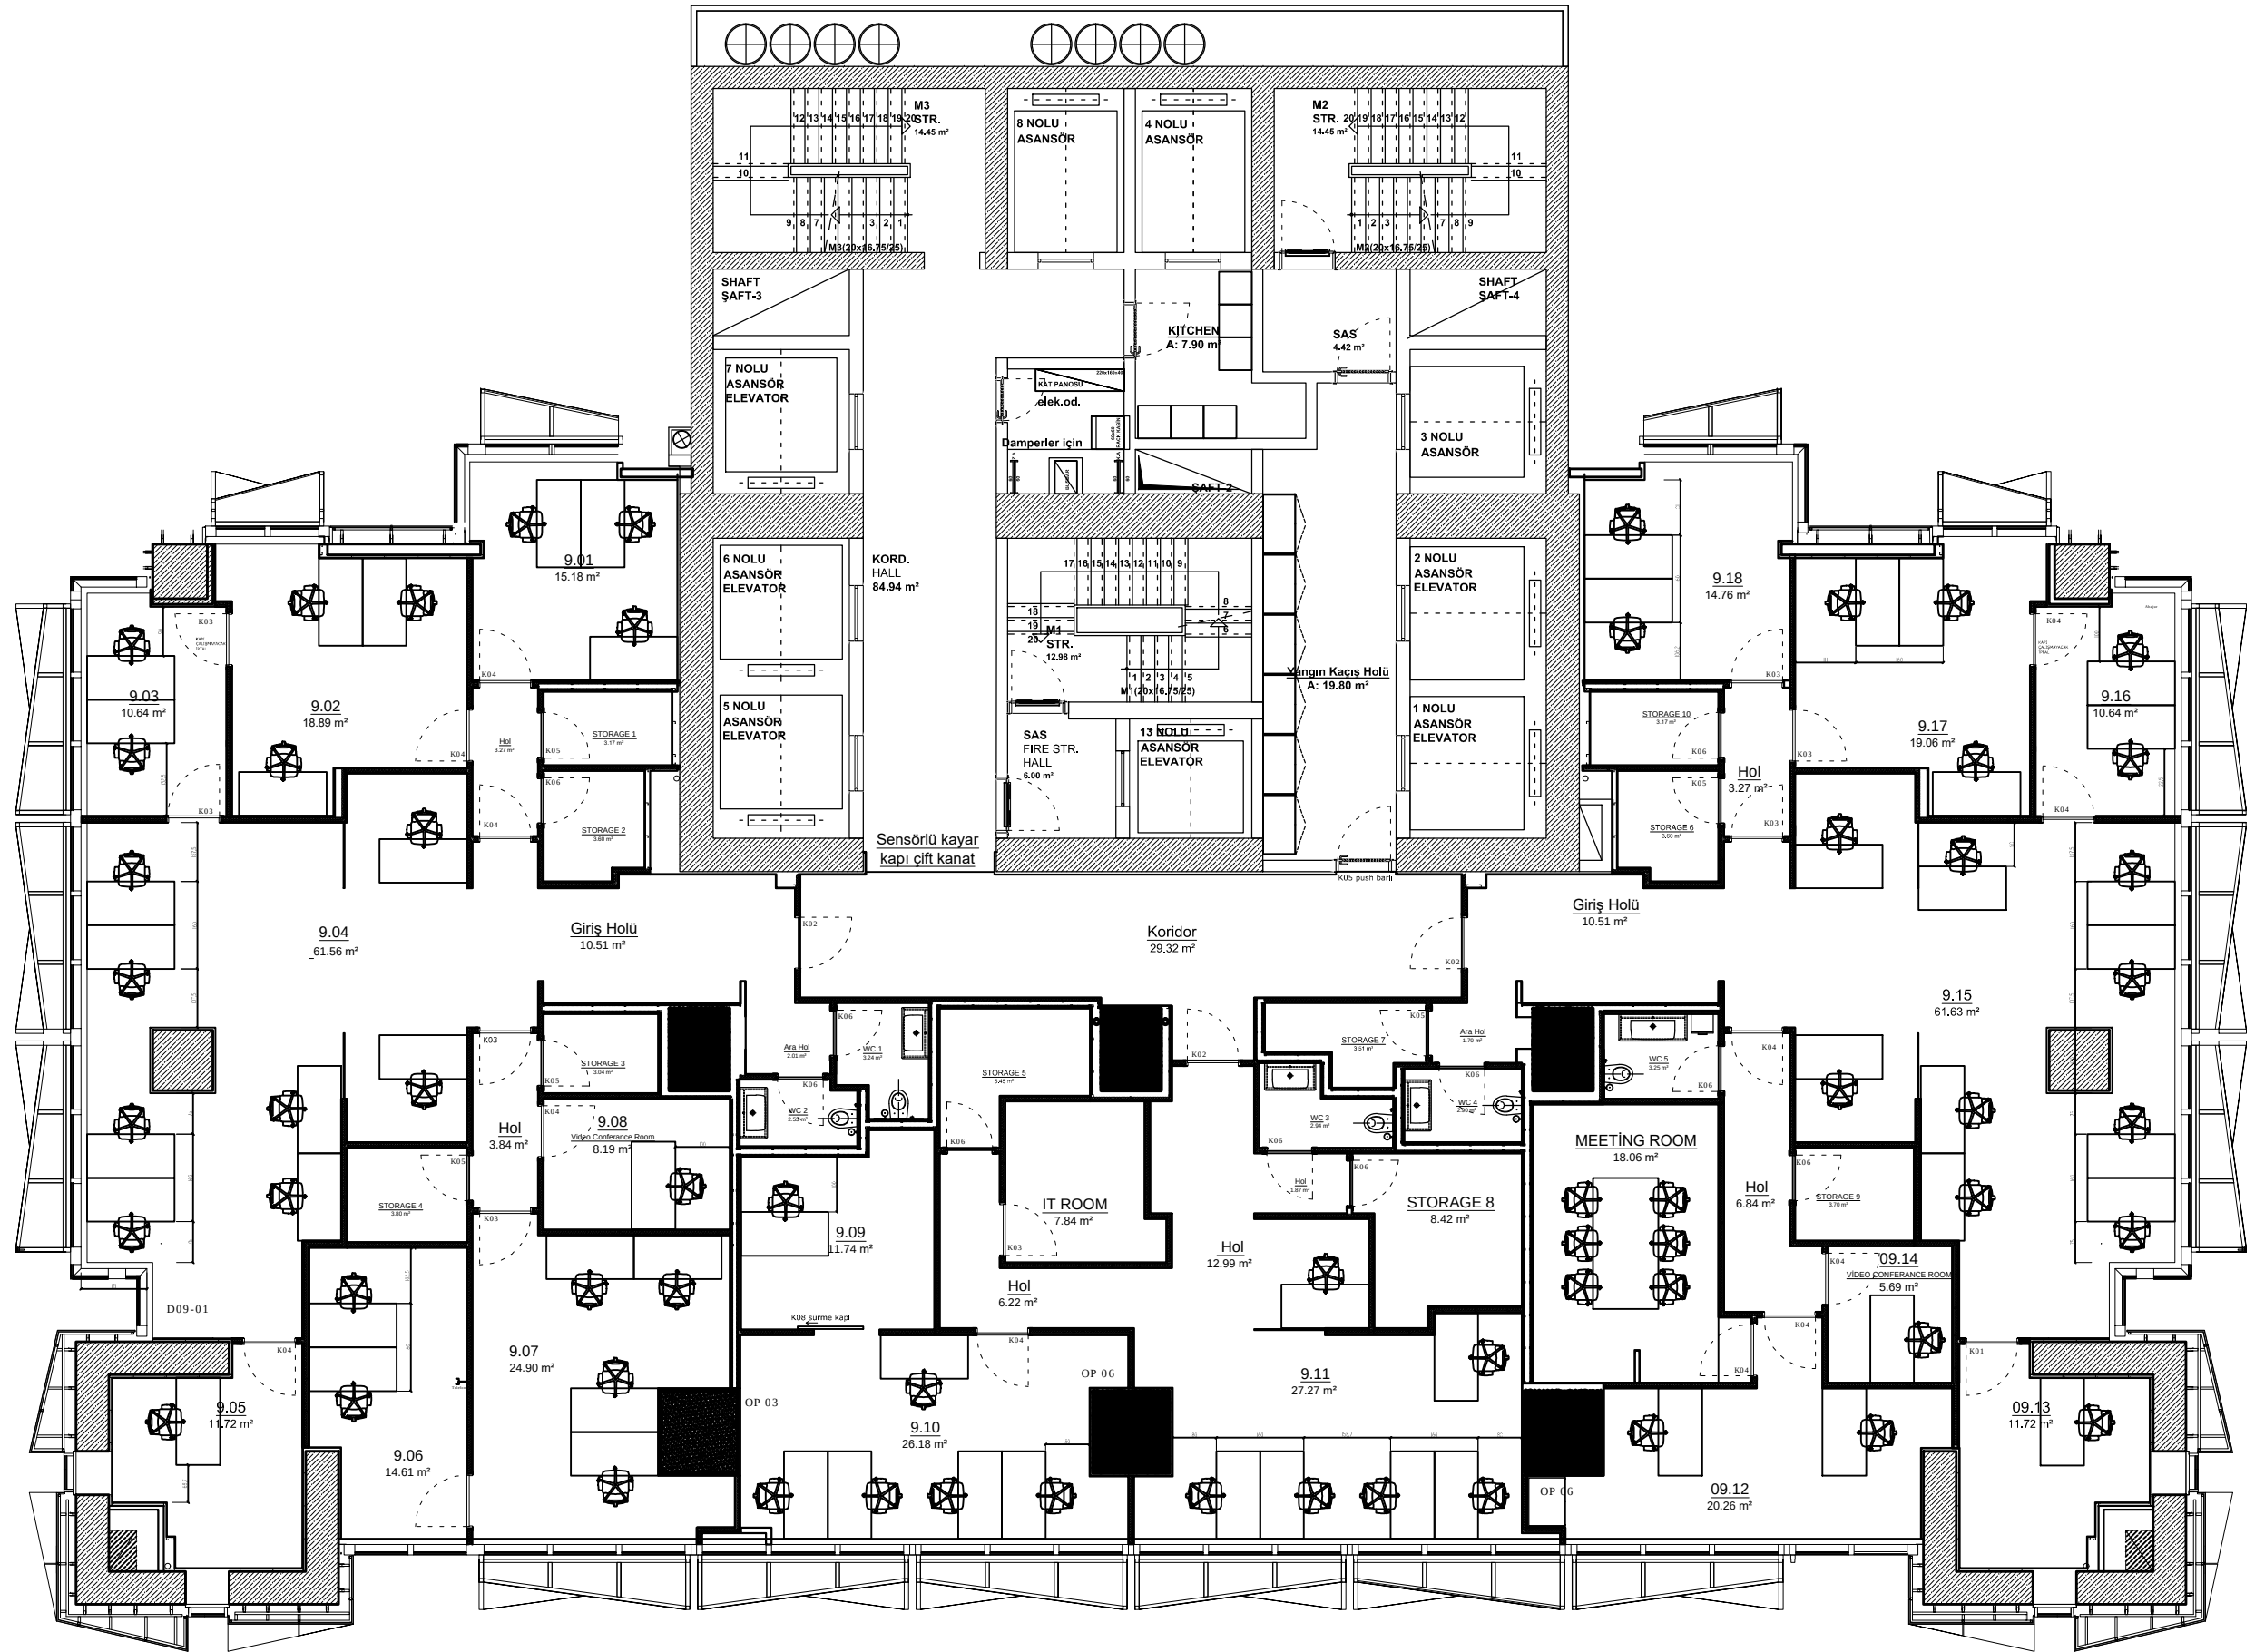

Project name :

KEY PLAZA 9th floor UN OFFICES

Date: 04/04/2022

Scale: 1/50

