


NANGADE AIRSTRIP

Location & Implantation 1:8500



Ground floor plan 1:8000

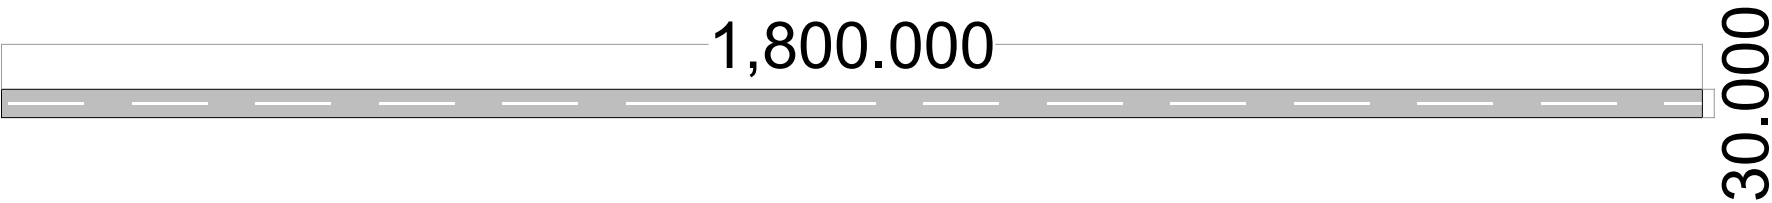

Section 1:500

