

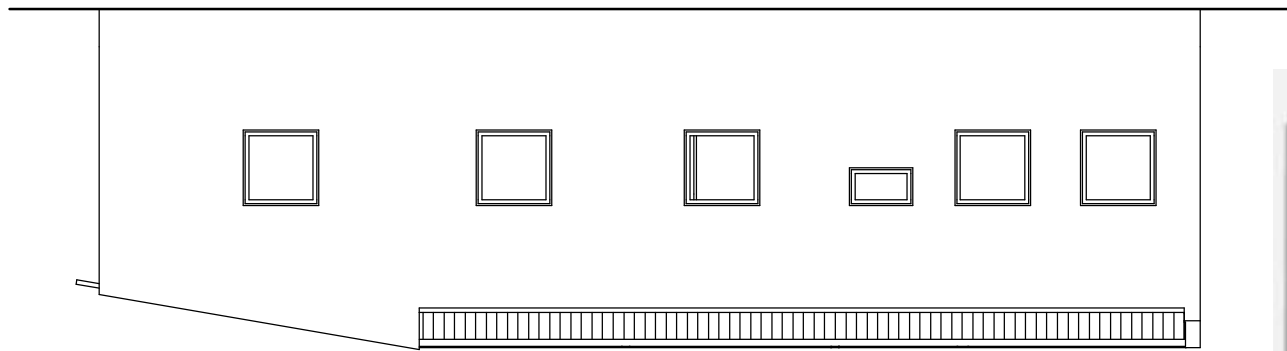
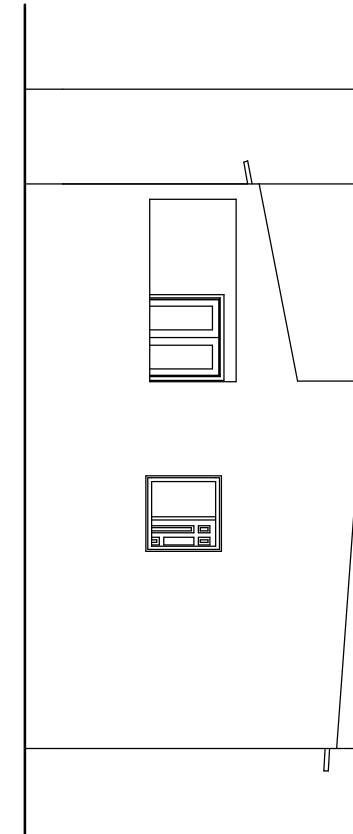
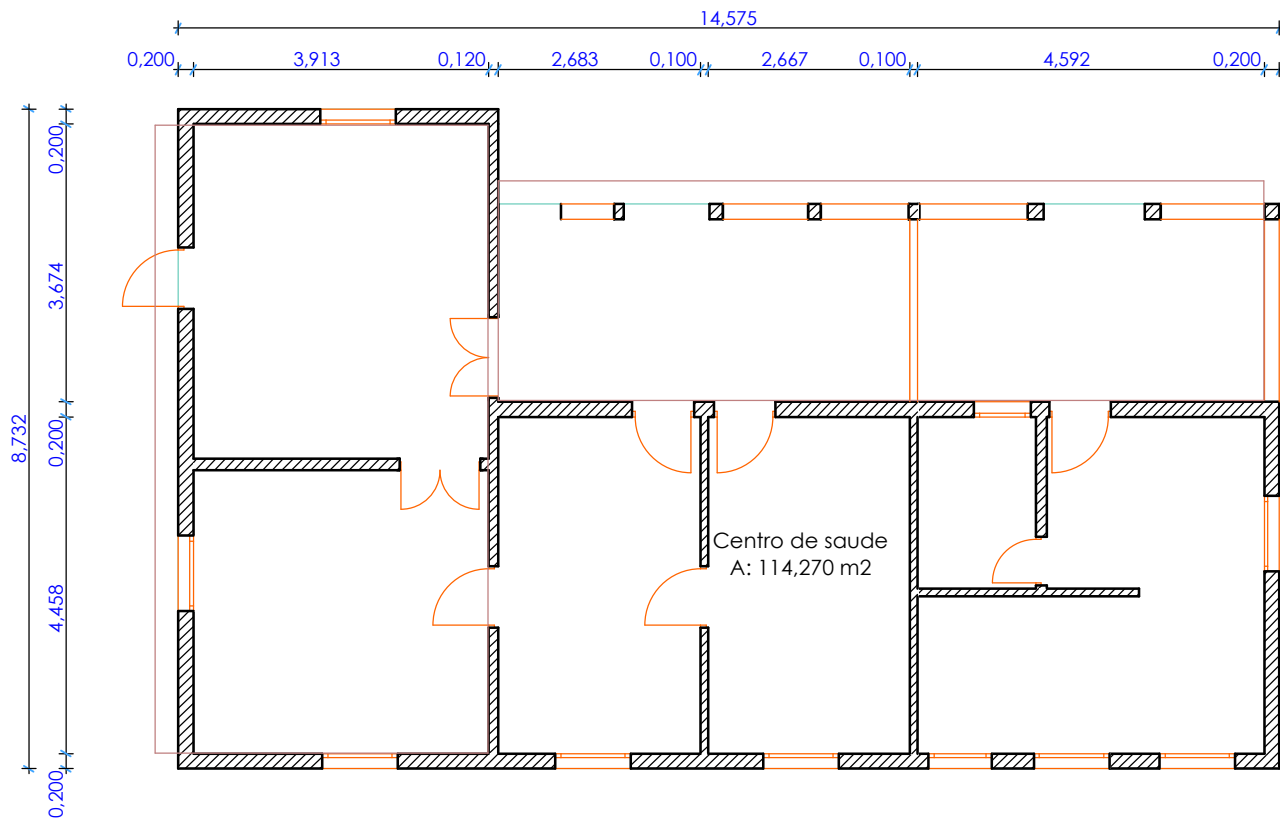
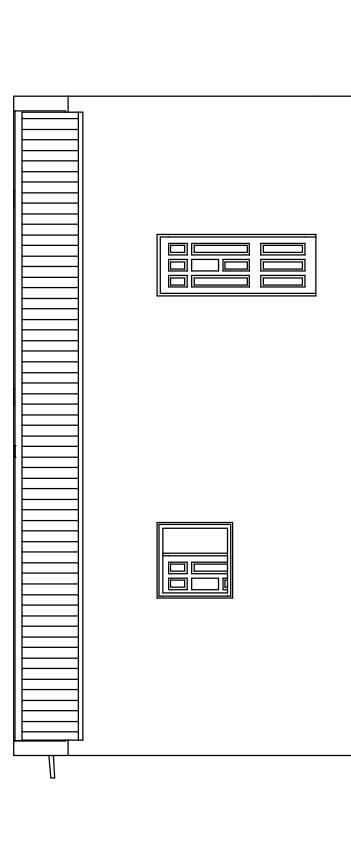


Medicao

Nome dos espacos	Area	Superficie das portas	Superficie das paredes	Superficie das janelas
Centro de saude	114,27	9,33	128,09	8,64
Cozinha 01	16,33	5,79	59,14	0
Cozinha 2	16,33	5,79	59,14	0
Residencia 01	53,87	23,42	73,82	2,42
Residencia 02	53,87	23,42	73,82	2,42
Wc 01	5,56	2,66	20,52	0
Wc 01	5,56	2,66	20,52	0
Wc casa 1	5,56	2,66	20,52	0
Wc casa 1	5,56	2,66	20,52	0
Total	276,91	78,39	476,09	13,48

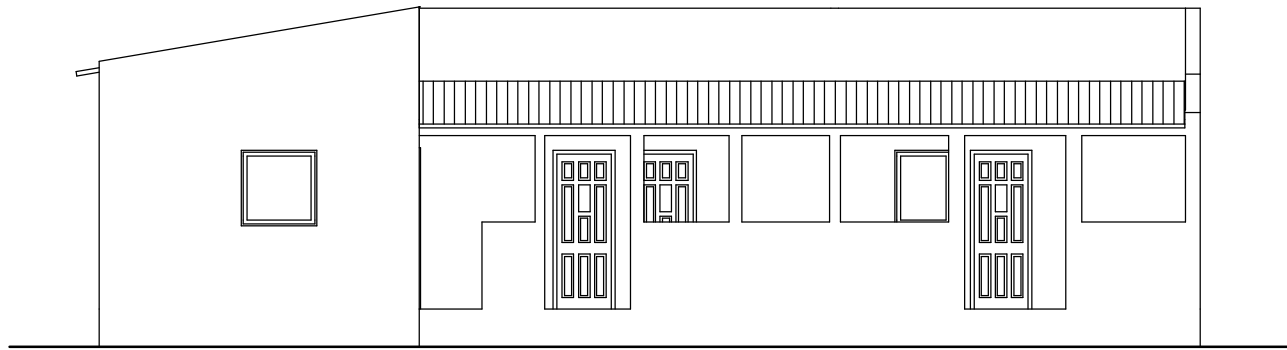

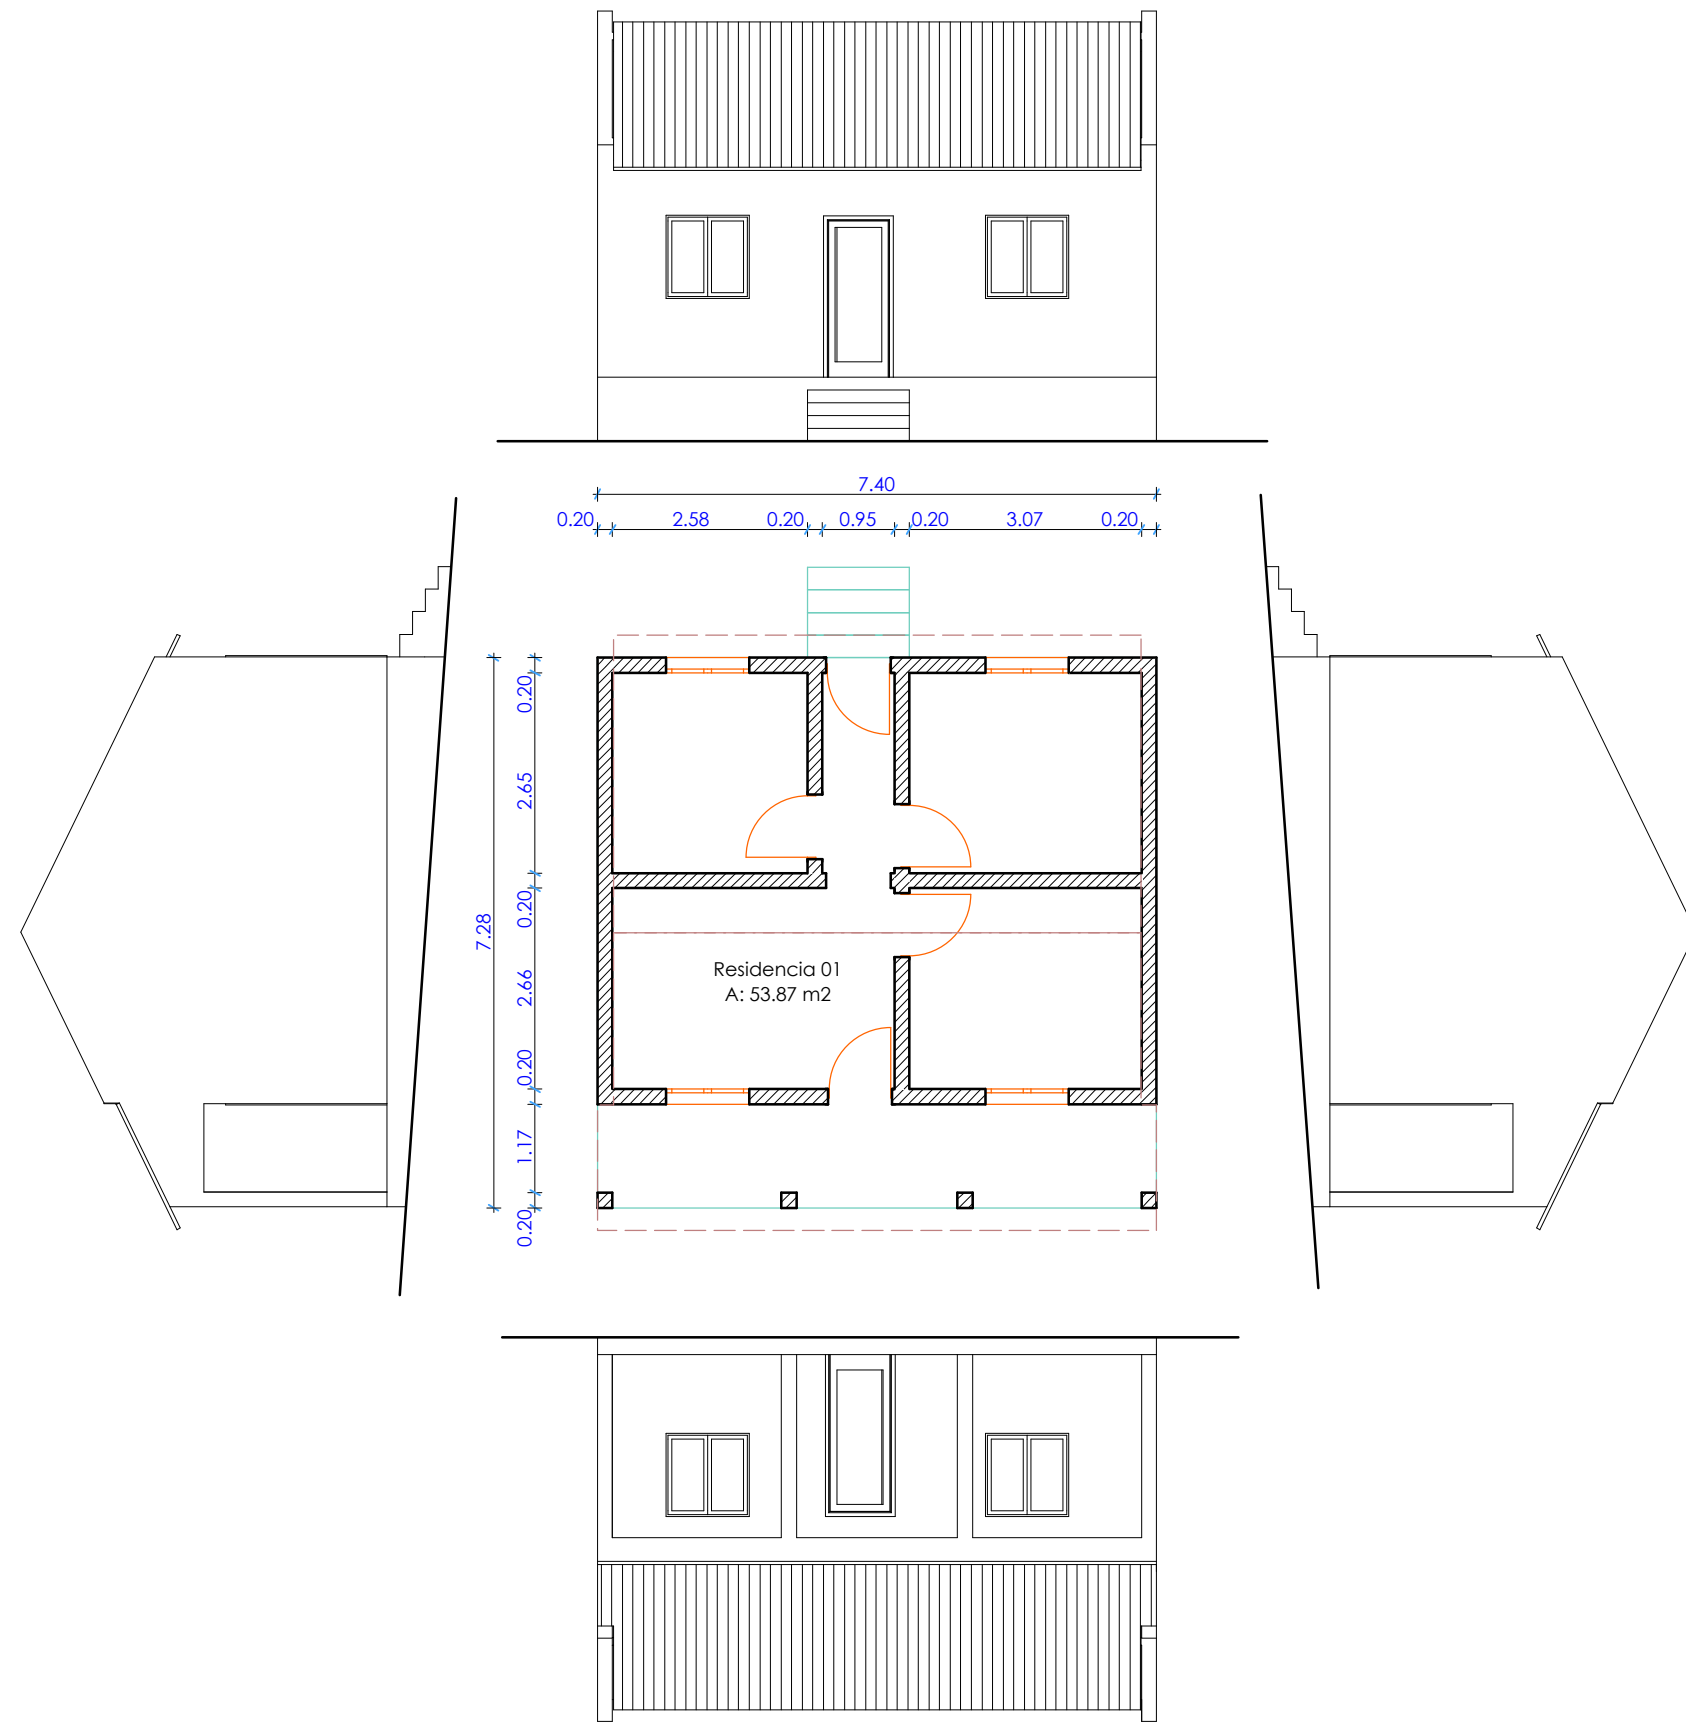

FINANCIADOR
 PROJECTO INTERSECTORIAL DE SAÚDE DE
 CABO DELGADO
 LEVANTAMENTO
 ENG. TEC. ALBERTO COSTA
 COORDENAÇÃO
 ARQ. ERNESTO GONZALEZ
 DESENHO E MAQUETE DIGITAL
 ARQ. CLÁSSIO JOÃO MENDIATE
 RESIDÊNCIA
 1:100



