


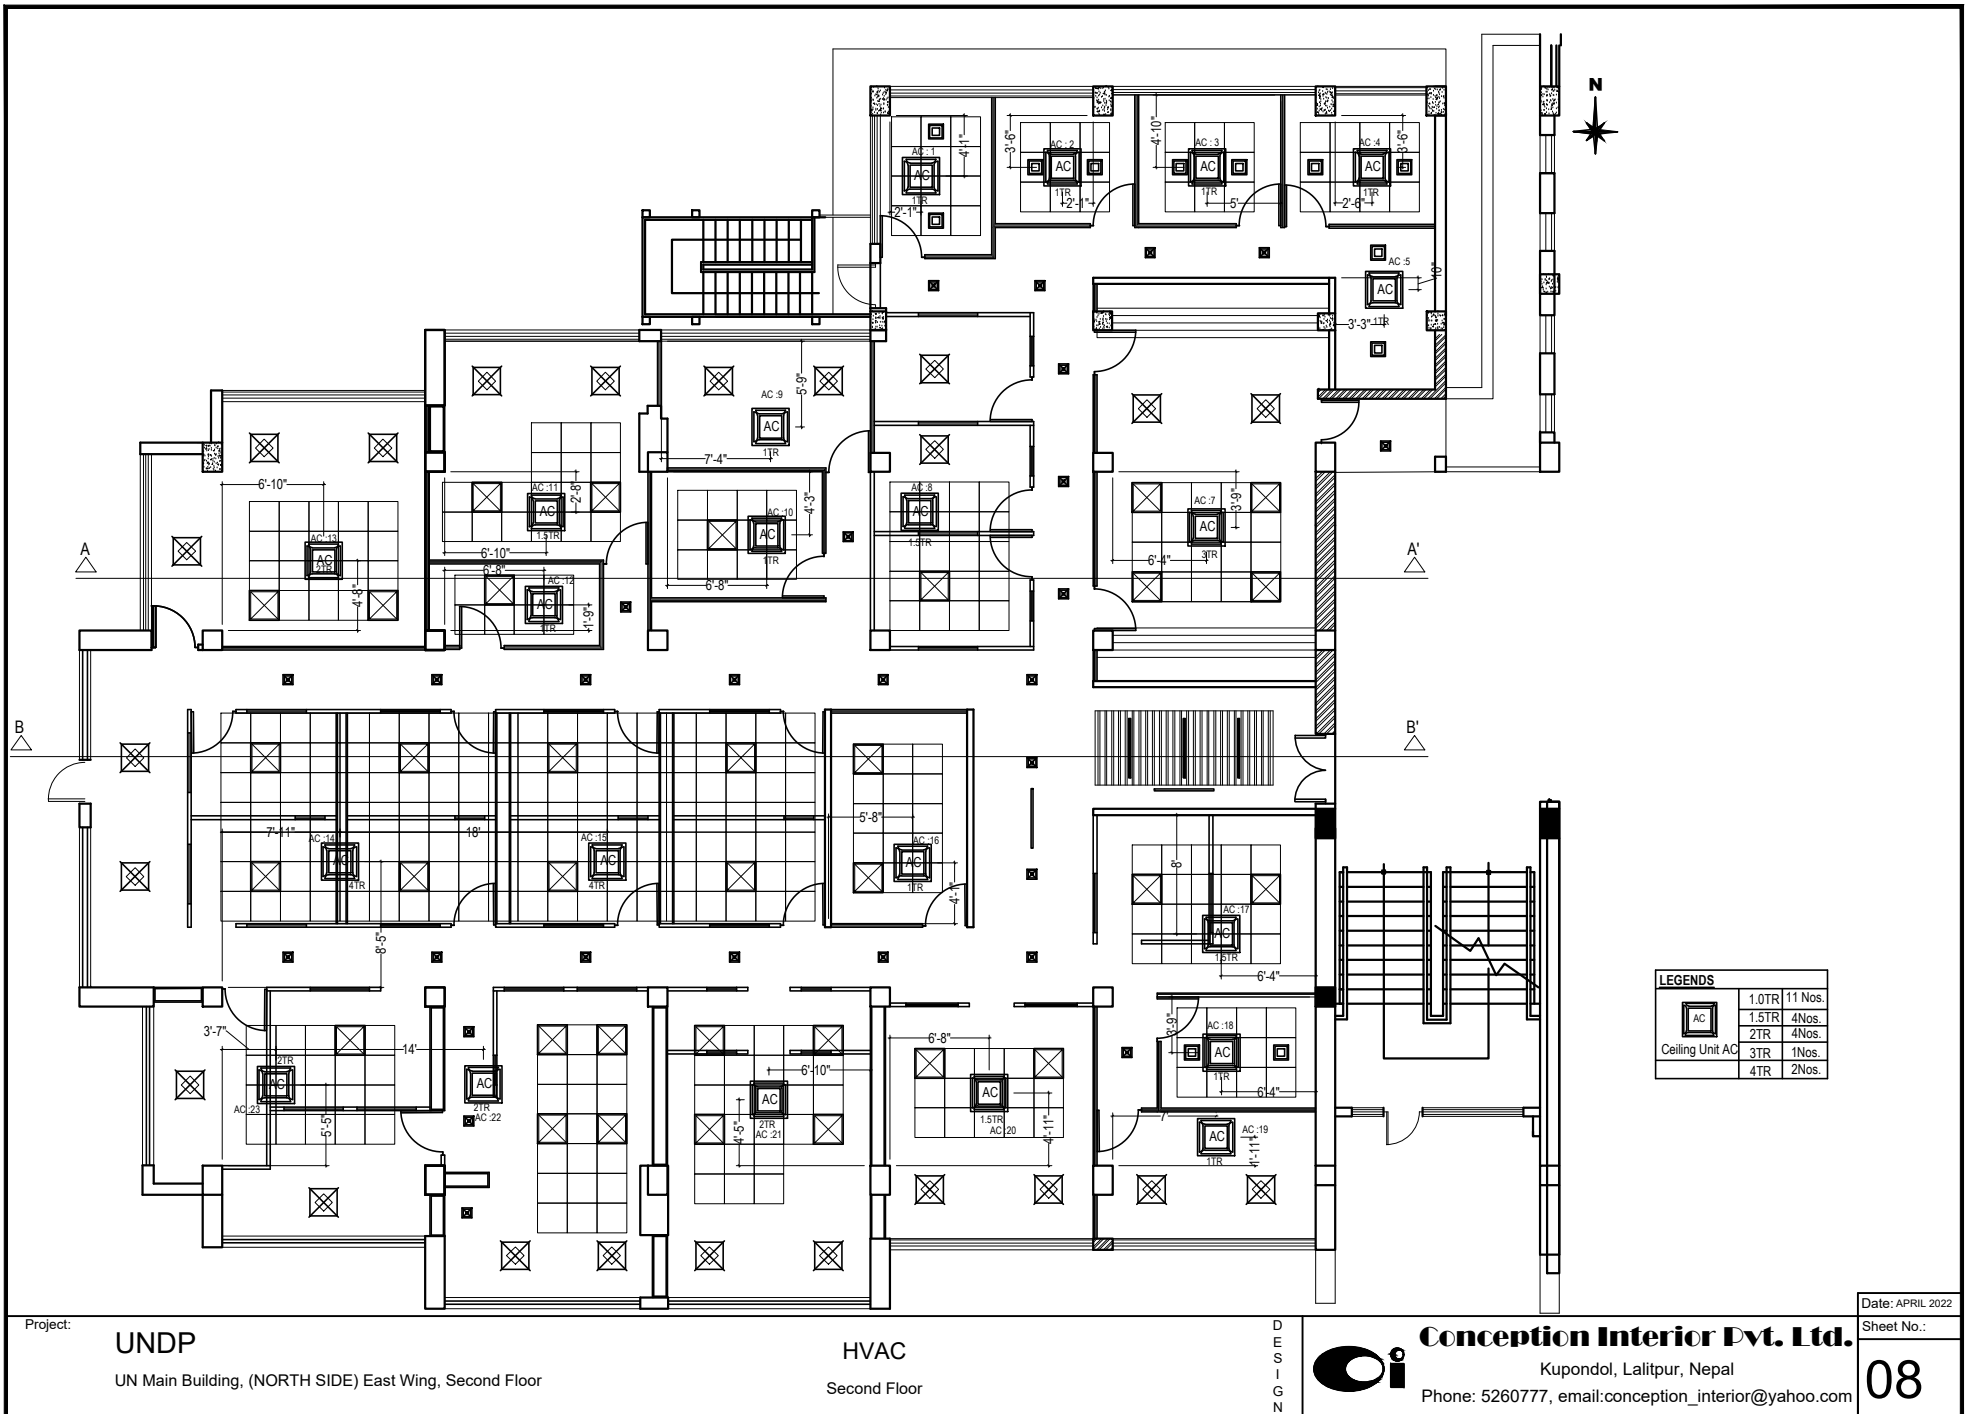

Project:

UNDP

UN Main Building, (NORTH SIDE) East Wing, Second Floor

HVAC

Second Floor

DESIGN



Conception Interior Pvt. Ltd.

Kupondol, Lalitpur, Nepal

Phone: 5260777, email: conception_interior@yahoo.com

Date: APRIL 2022

Sheet No.:

08