



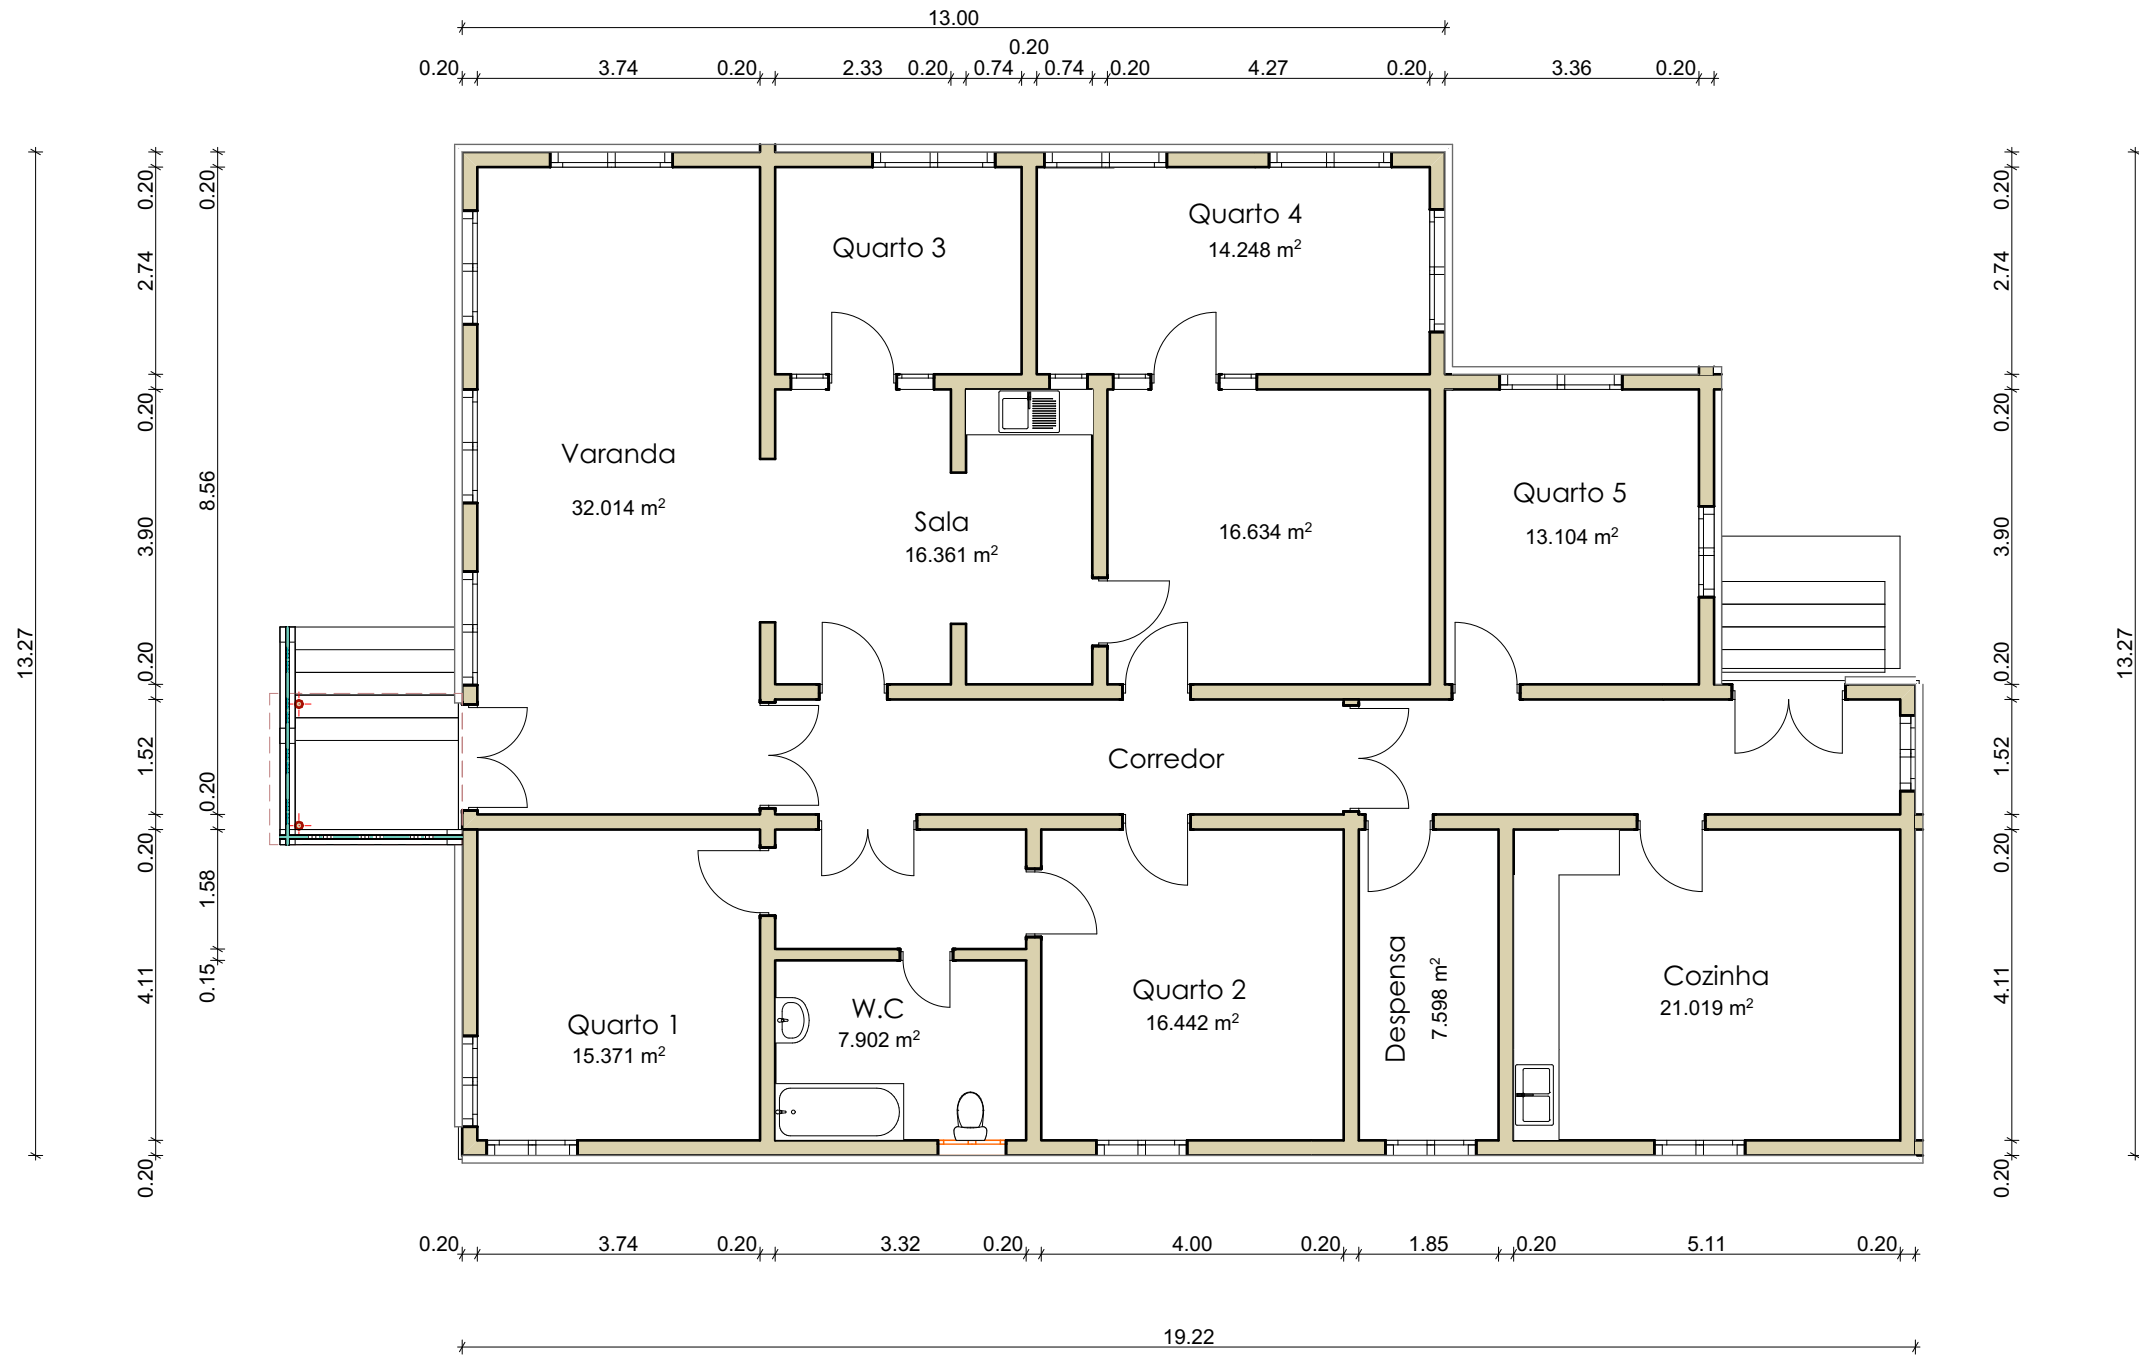

0. Planta de Piso 1:100

DIRECTOR HOUSE - MACOMIA	
Macomia Cabo Delgado	
Drawing Name	
Recovery and Stabilization Project - Cabo Delgado	
Drawing Status	
Execution Project	
Date	11/01/2022
11/01/2022	
Drawing Scale	1:100
Layout ID	Revision
Planta de Piso	01

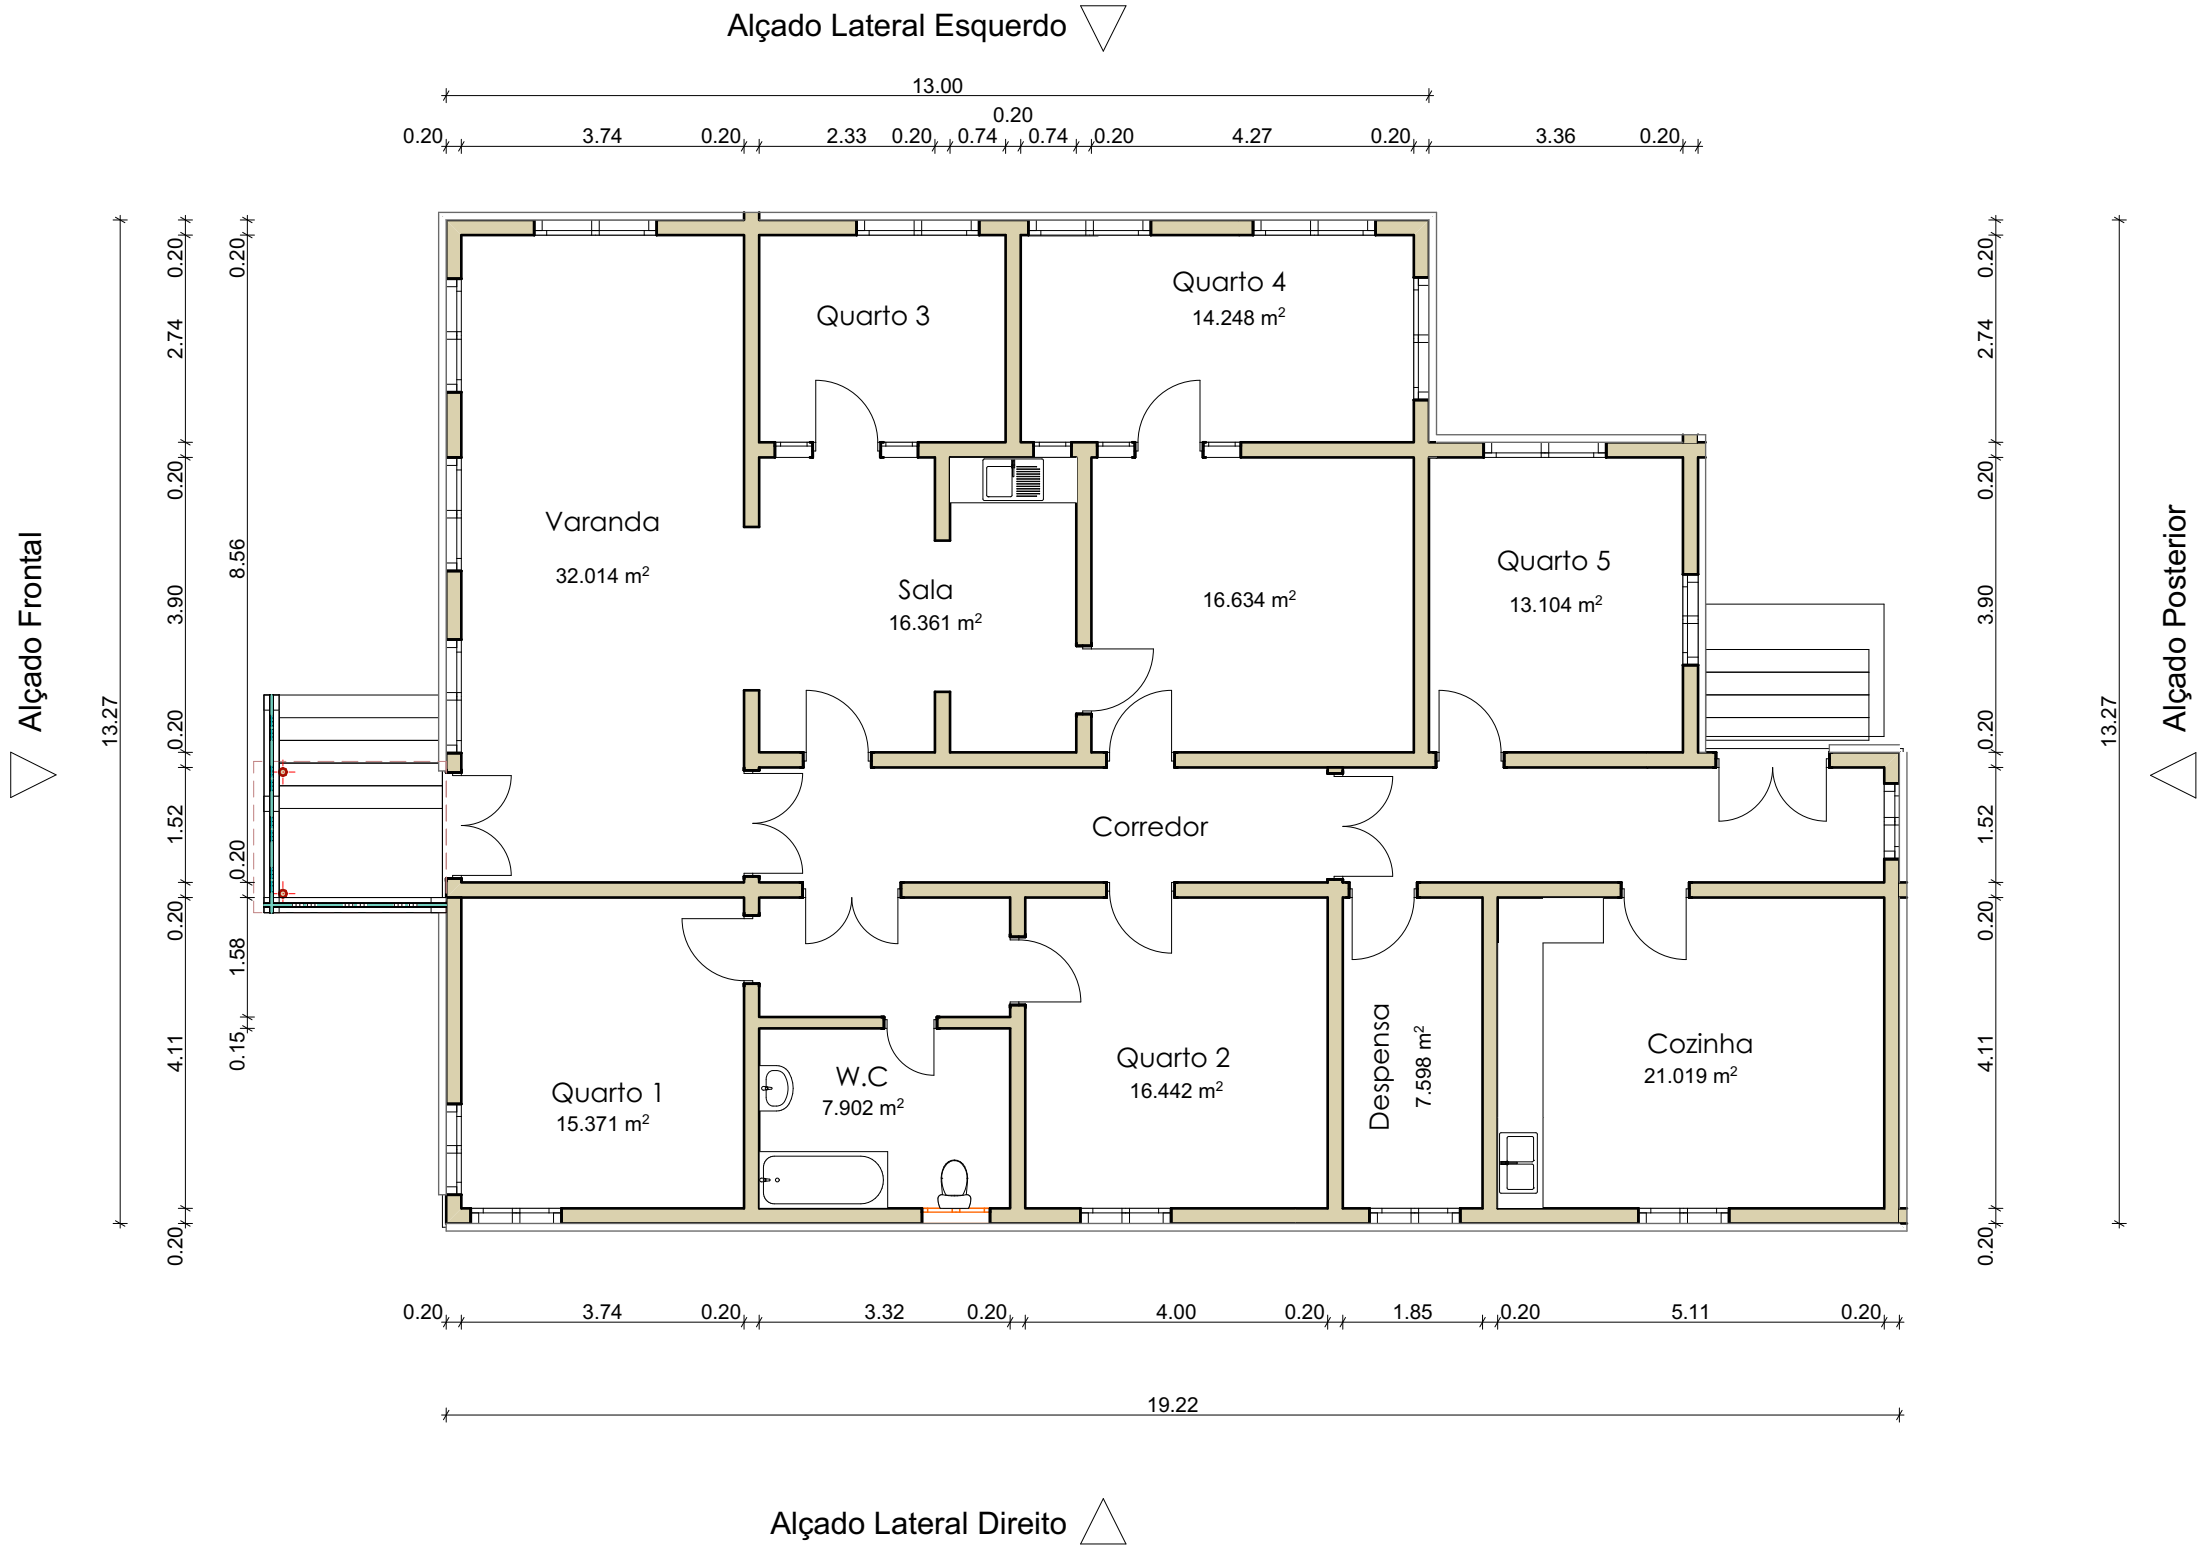


0.

Planta de Piso


1:100

DIRECTOR HOUSE - MACOMIA	
Macomia Cabo Delegado	
Drawing Name	
Recovery and Stabilization Project - Cabo Delegado	
Drawing Status	
Execution Project	
Date	11/01/2022
11/01/2022	
Drawing Scale	1:100
Layout ID	Revision
Planta de Piso	01

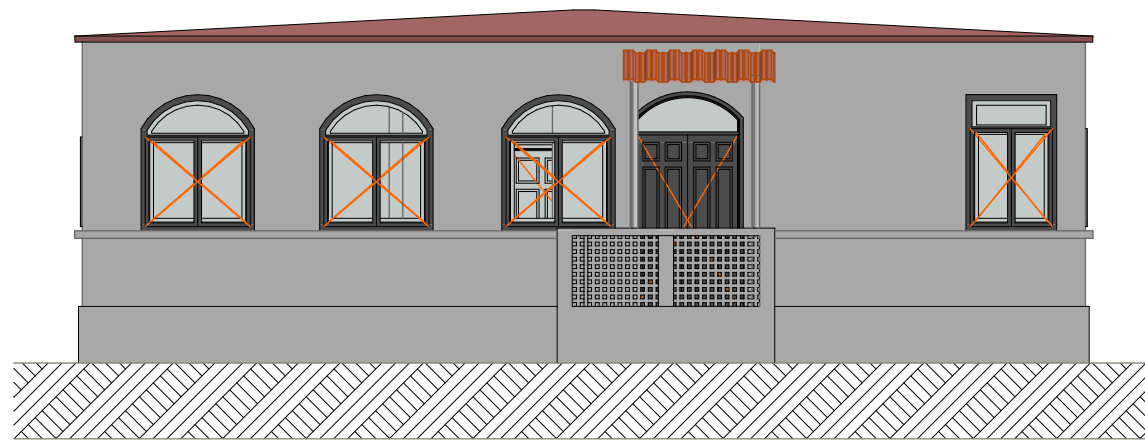


Alçado Frontal

1:100

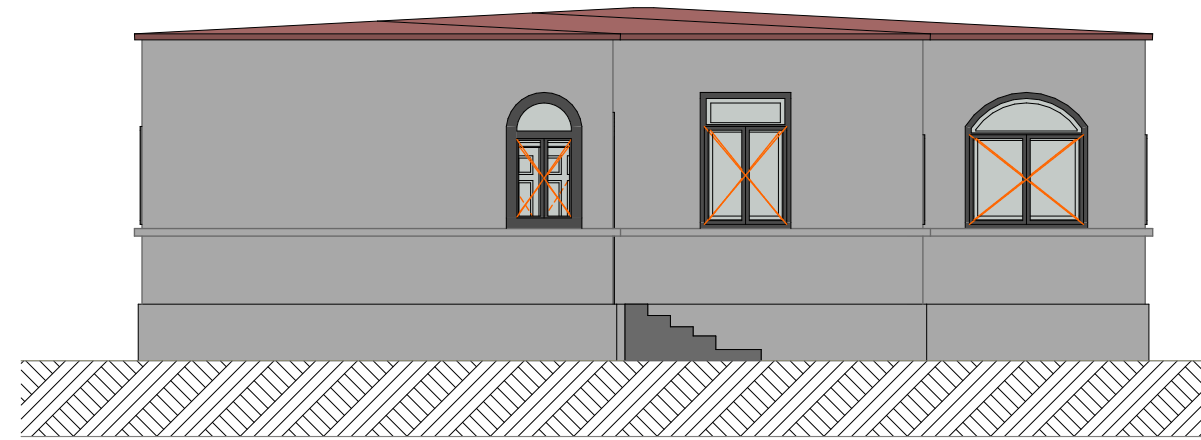


Alçado Posterior

1:100

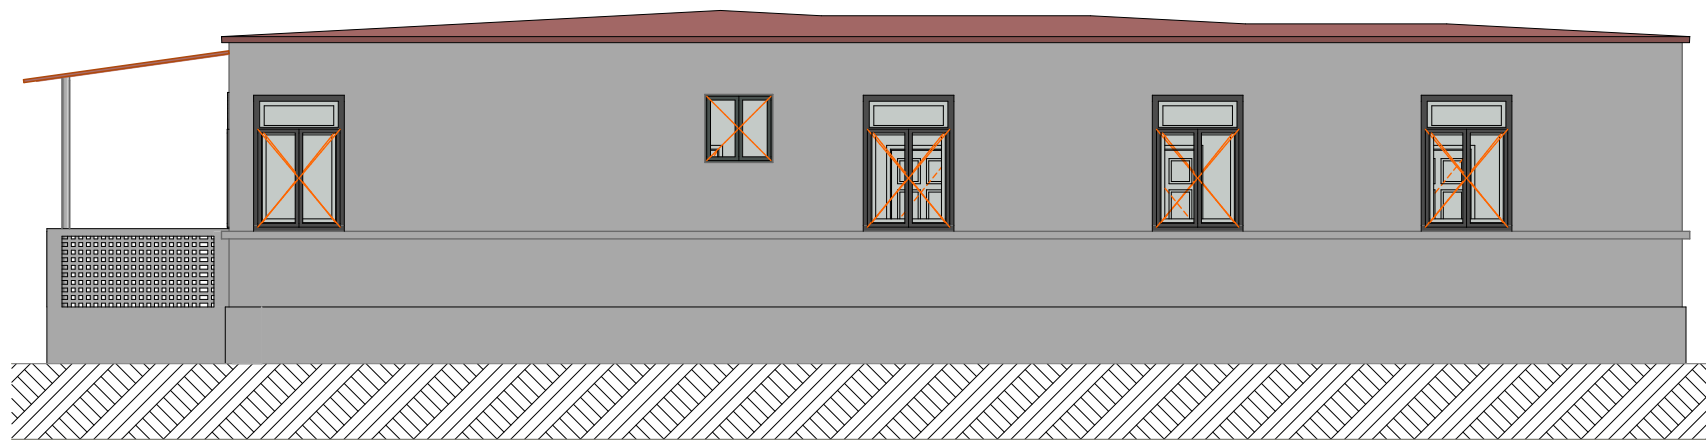

Alçado Lateral Direito

1:100

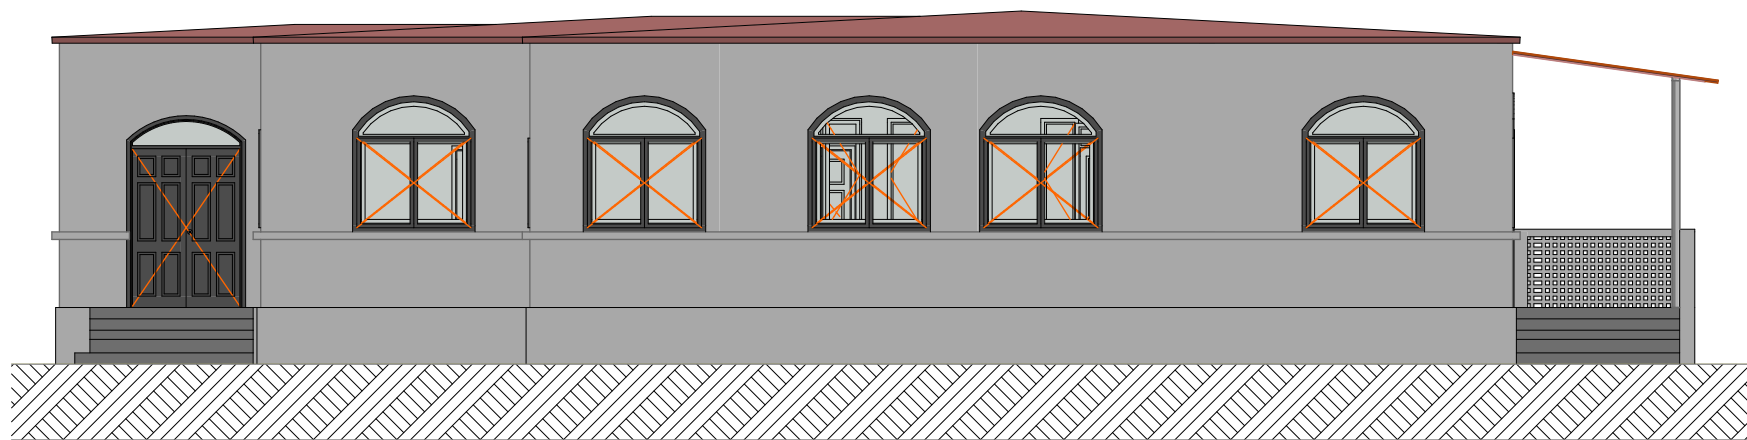

Alçado Lateral Esquerdo

1:100

DIRECTOR HOUSE - MACOMIA

Macomia
Cabo Delegado

Drawing Name

Recovery and Stabilization
Project - Cabo Delegado

Drawing Status

Execution Project

Date

11/01/2022

Drawing Scale

1:100

Layout ID


Alçados

Revision

01



Alçado Frontal

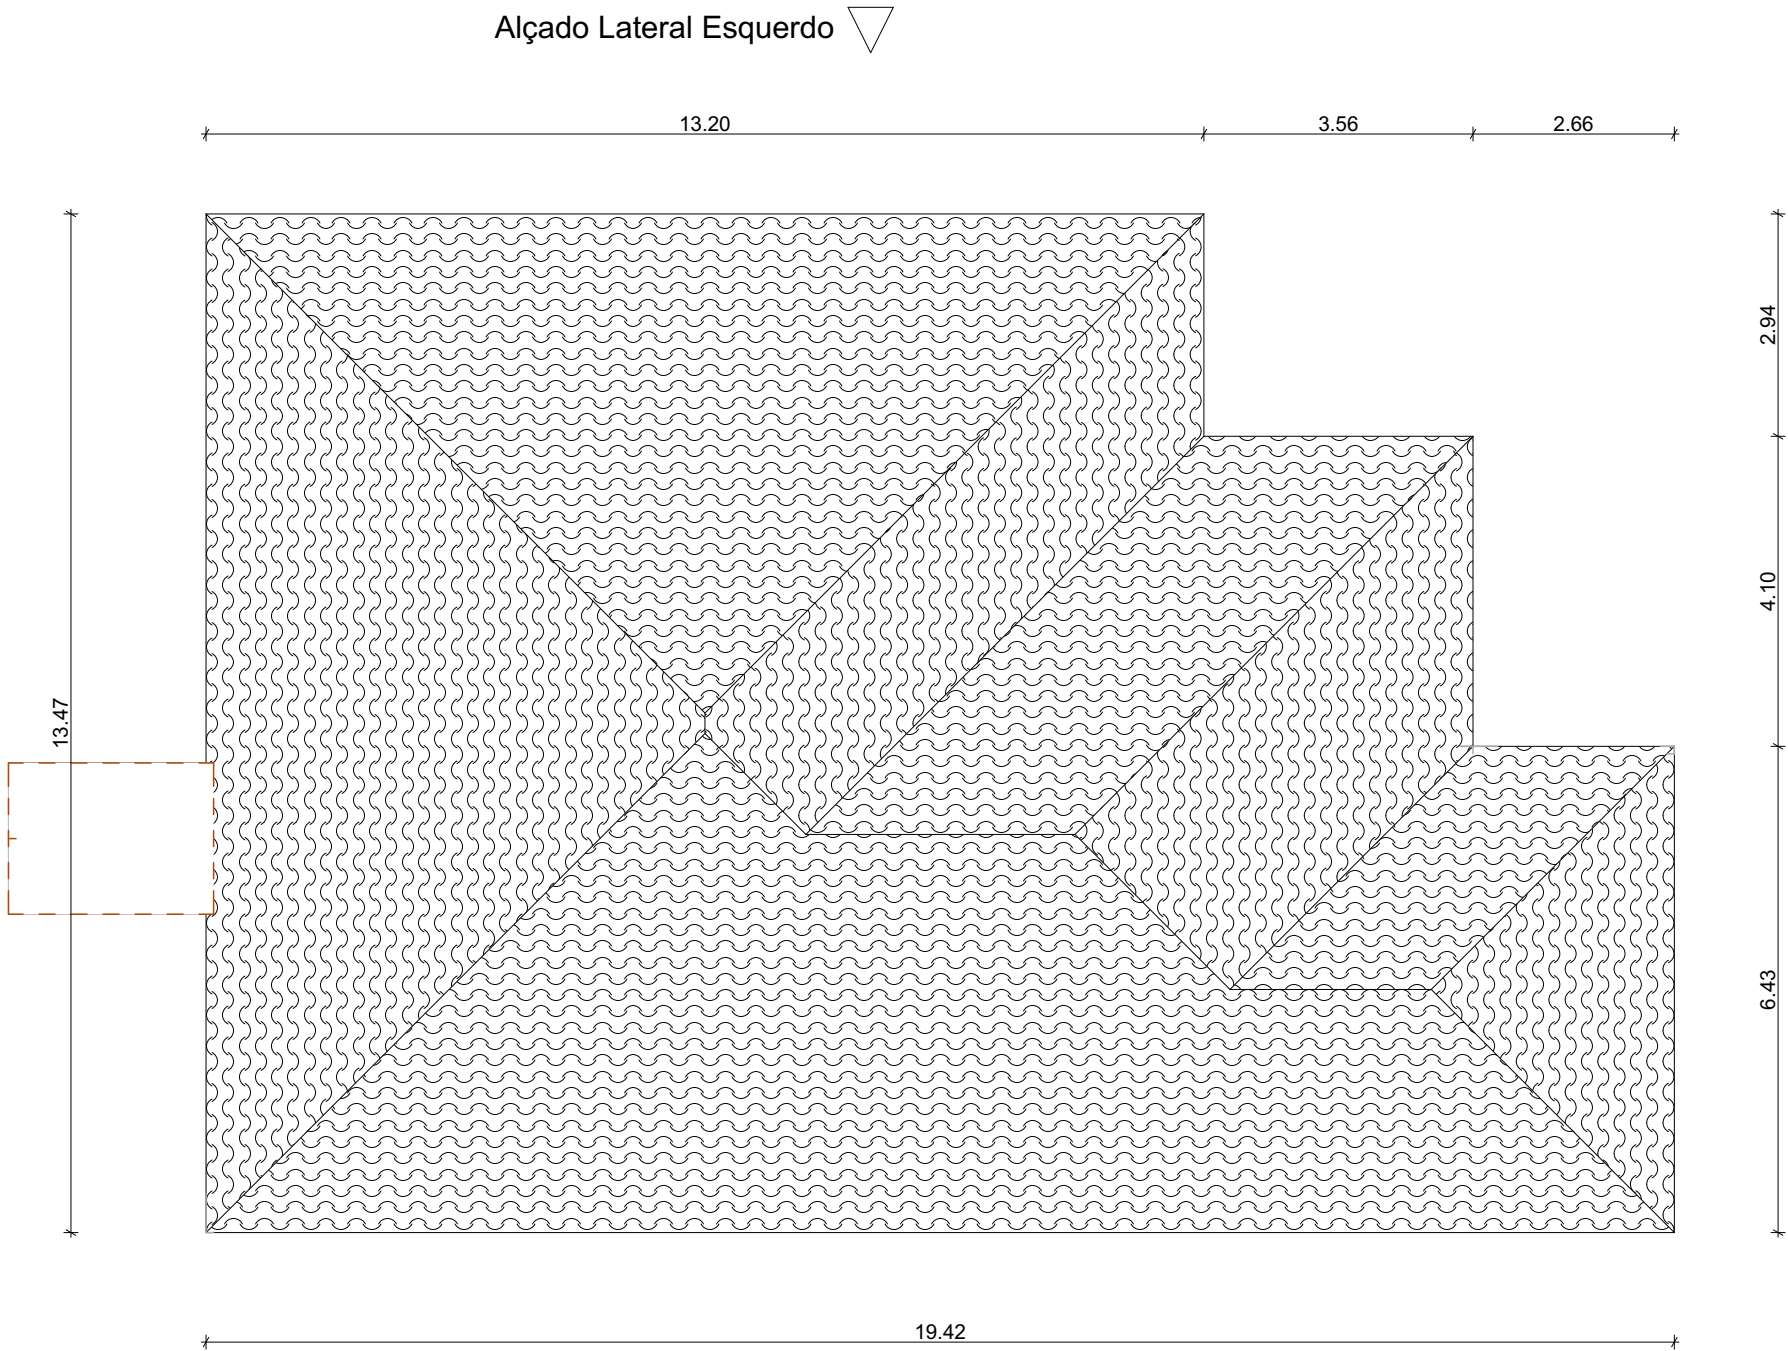

Alçado Posterior

Alçado Lateral Esquerdo

Alçado Lateral Direito

DIRECTOR HOUSE - MACOMIA

Macomia
Cabo Delegado

Drawing Name
Recovery and Stabilization
Project - Cabo Delegado

Drawing Status
Execution Project

Date
11/01/2022

Drawing Scale
1:100

Layout ID
Cobertura

