




COUPE A-A

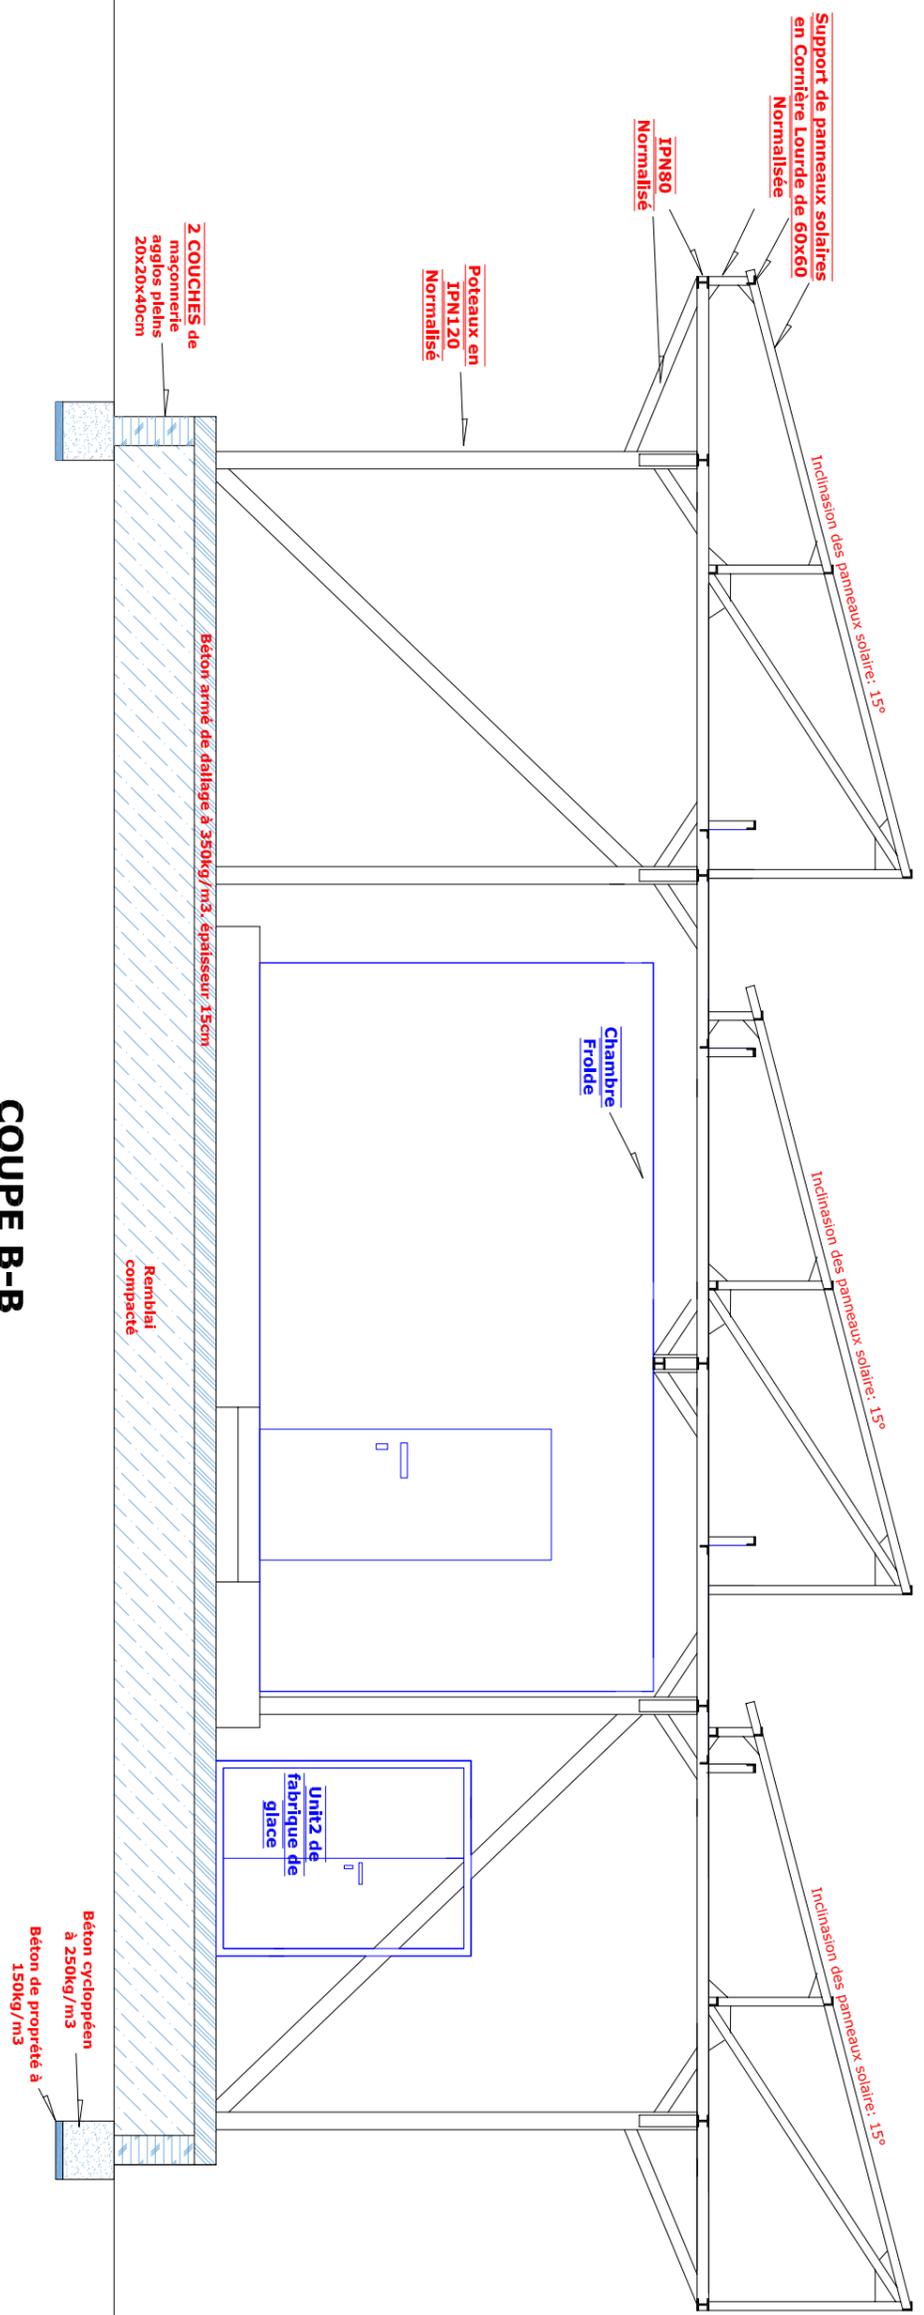


COUPE B-B

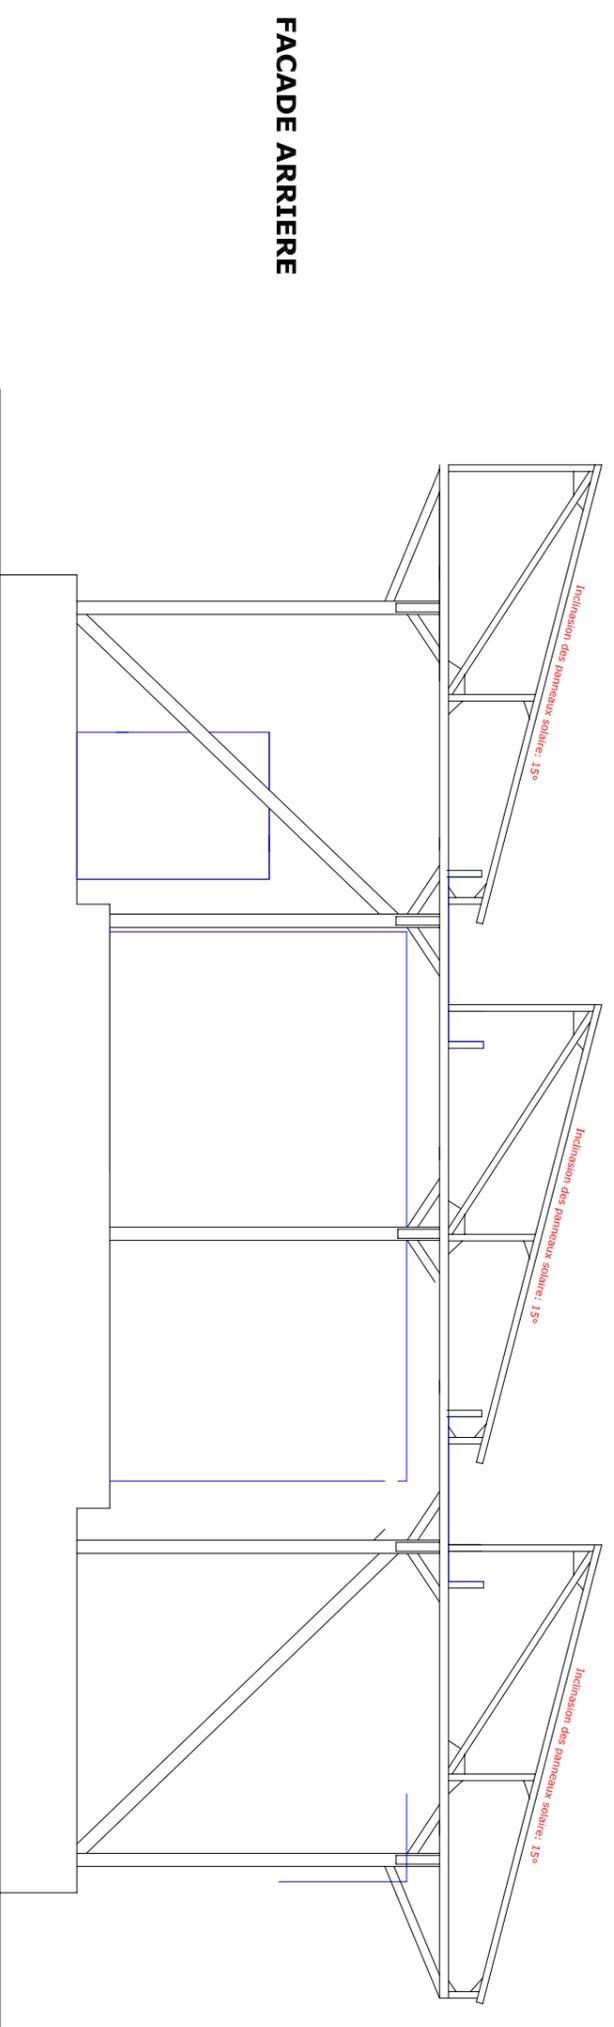


FACADE ARRIERE

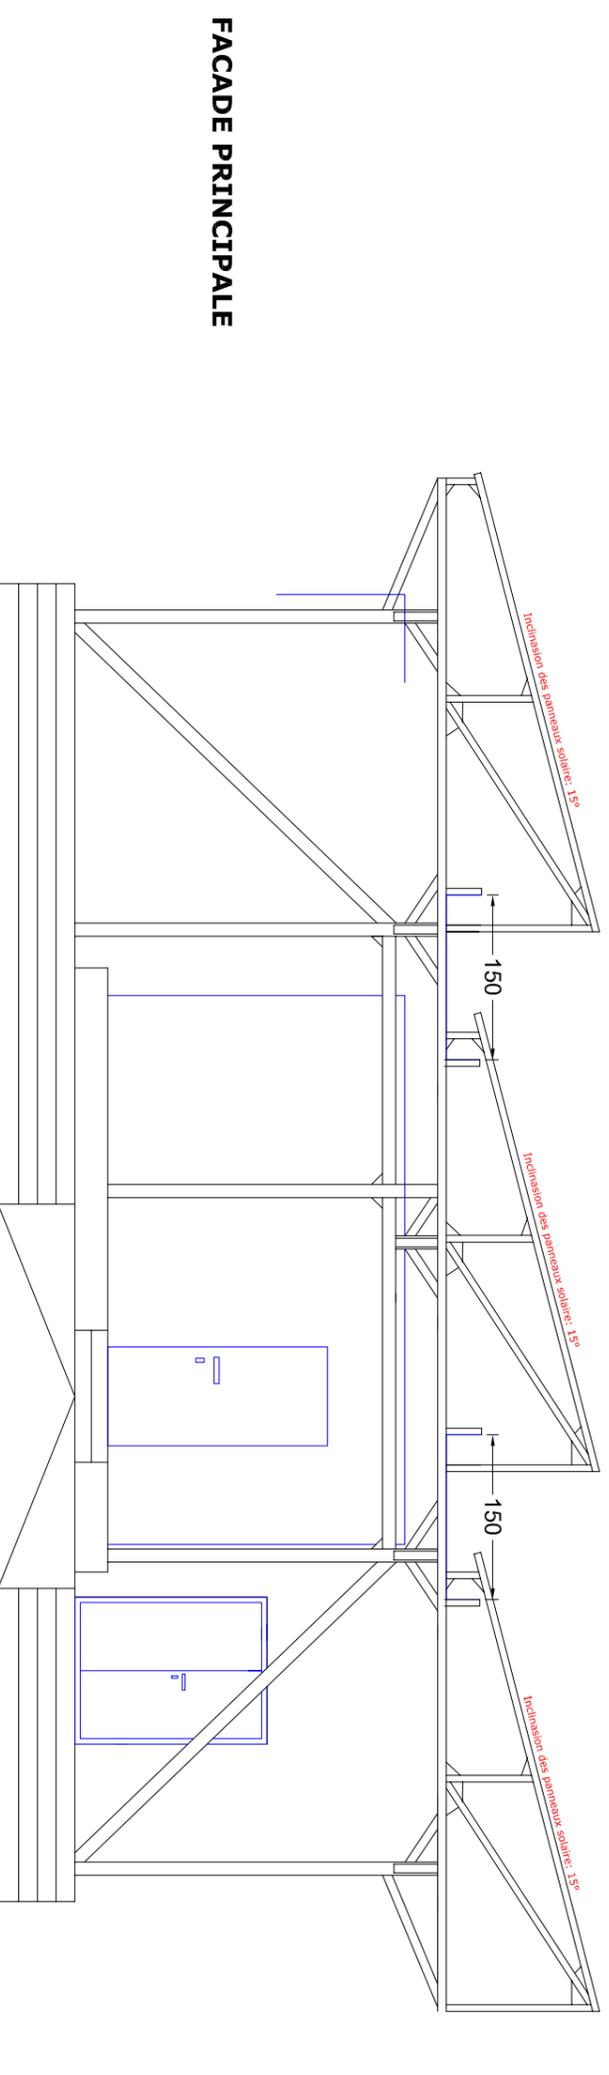

FACADE PRINCIPALE

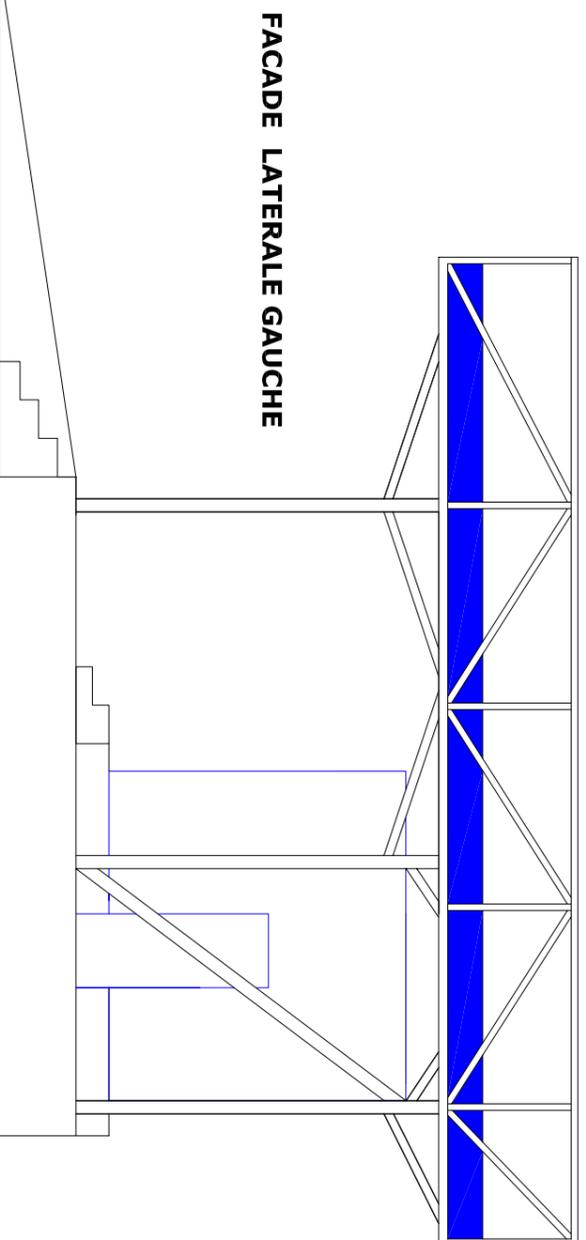

FACADE LATERALE GAUCHE

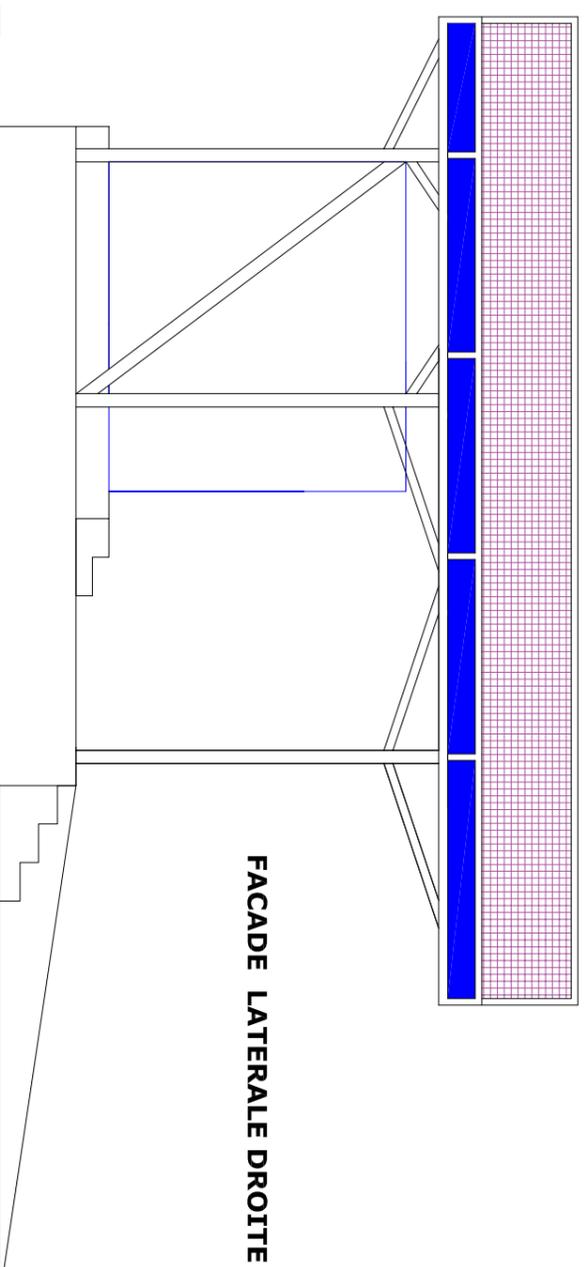

FACADE LATERALE DROITE