


A B C D E F G

1 2 3 4 5 6

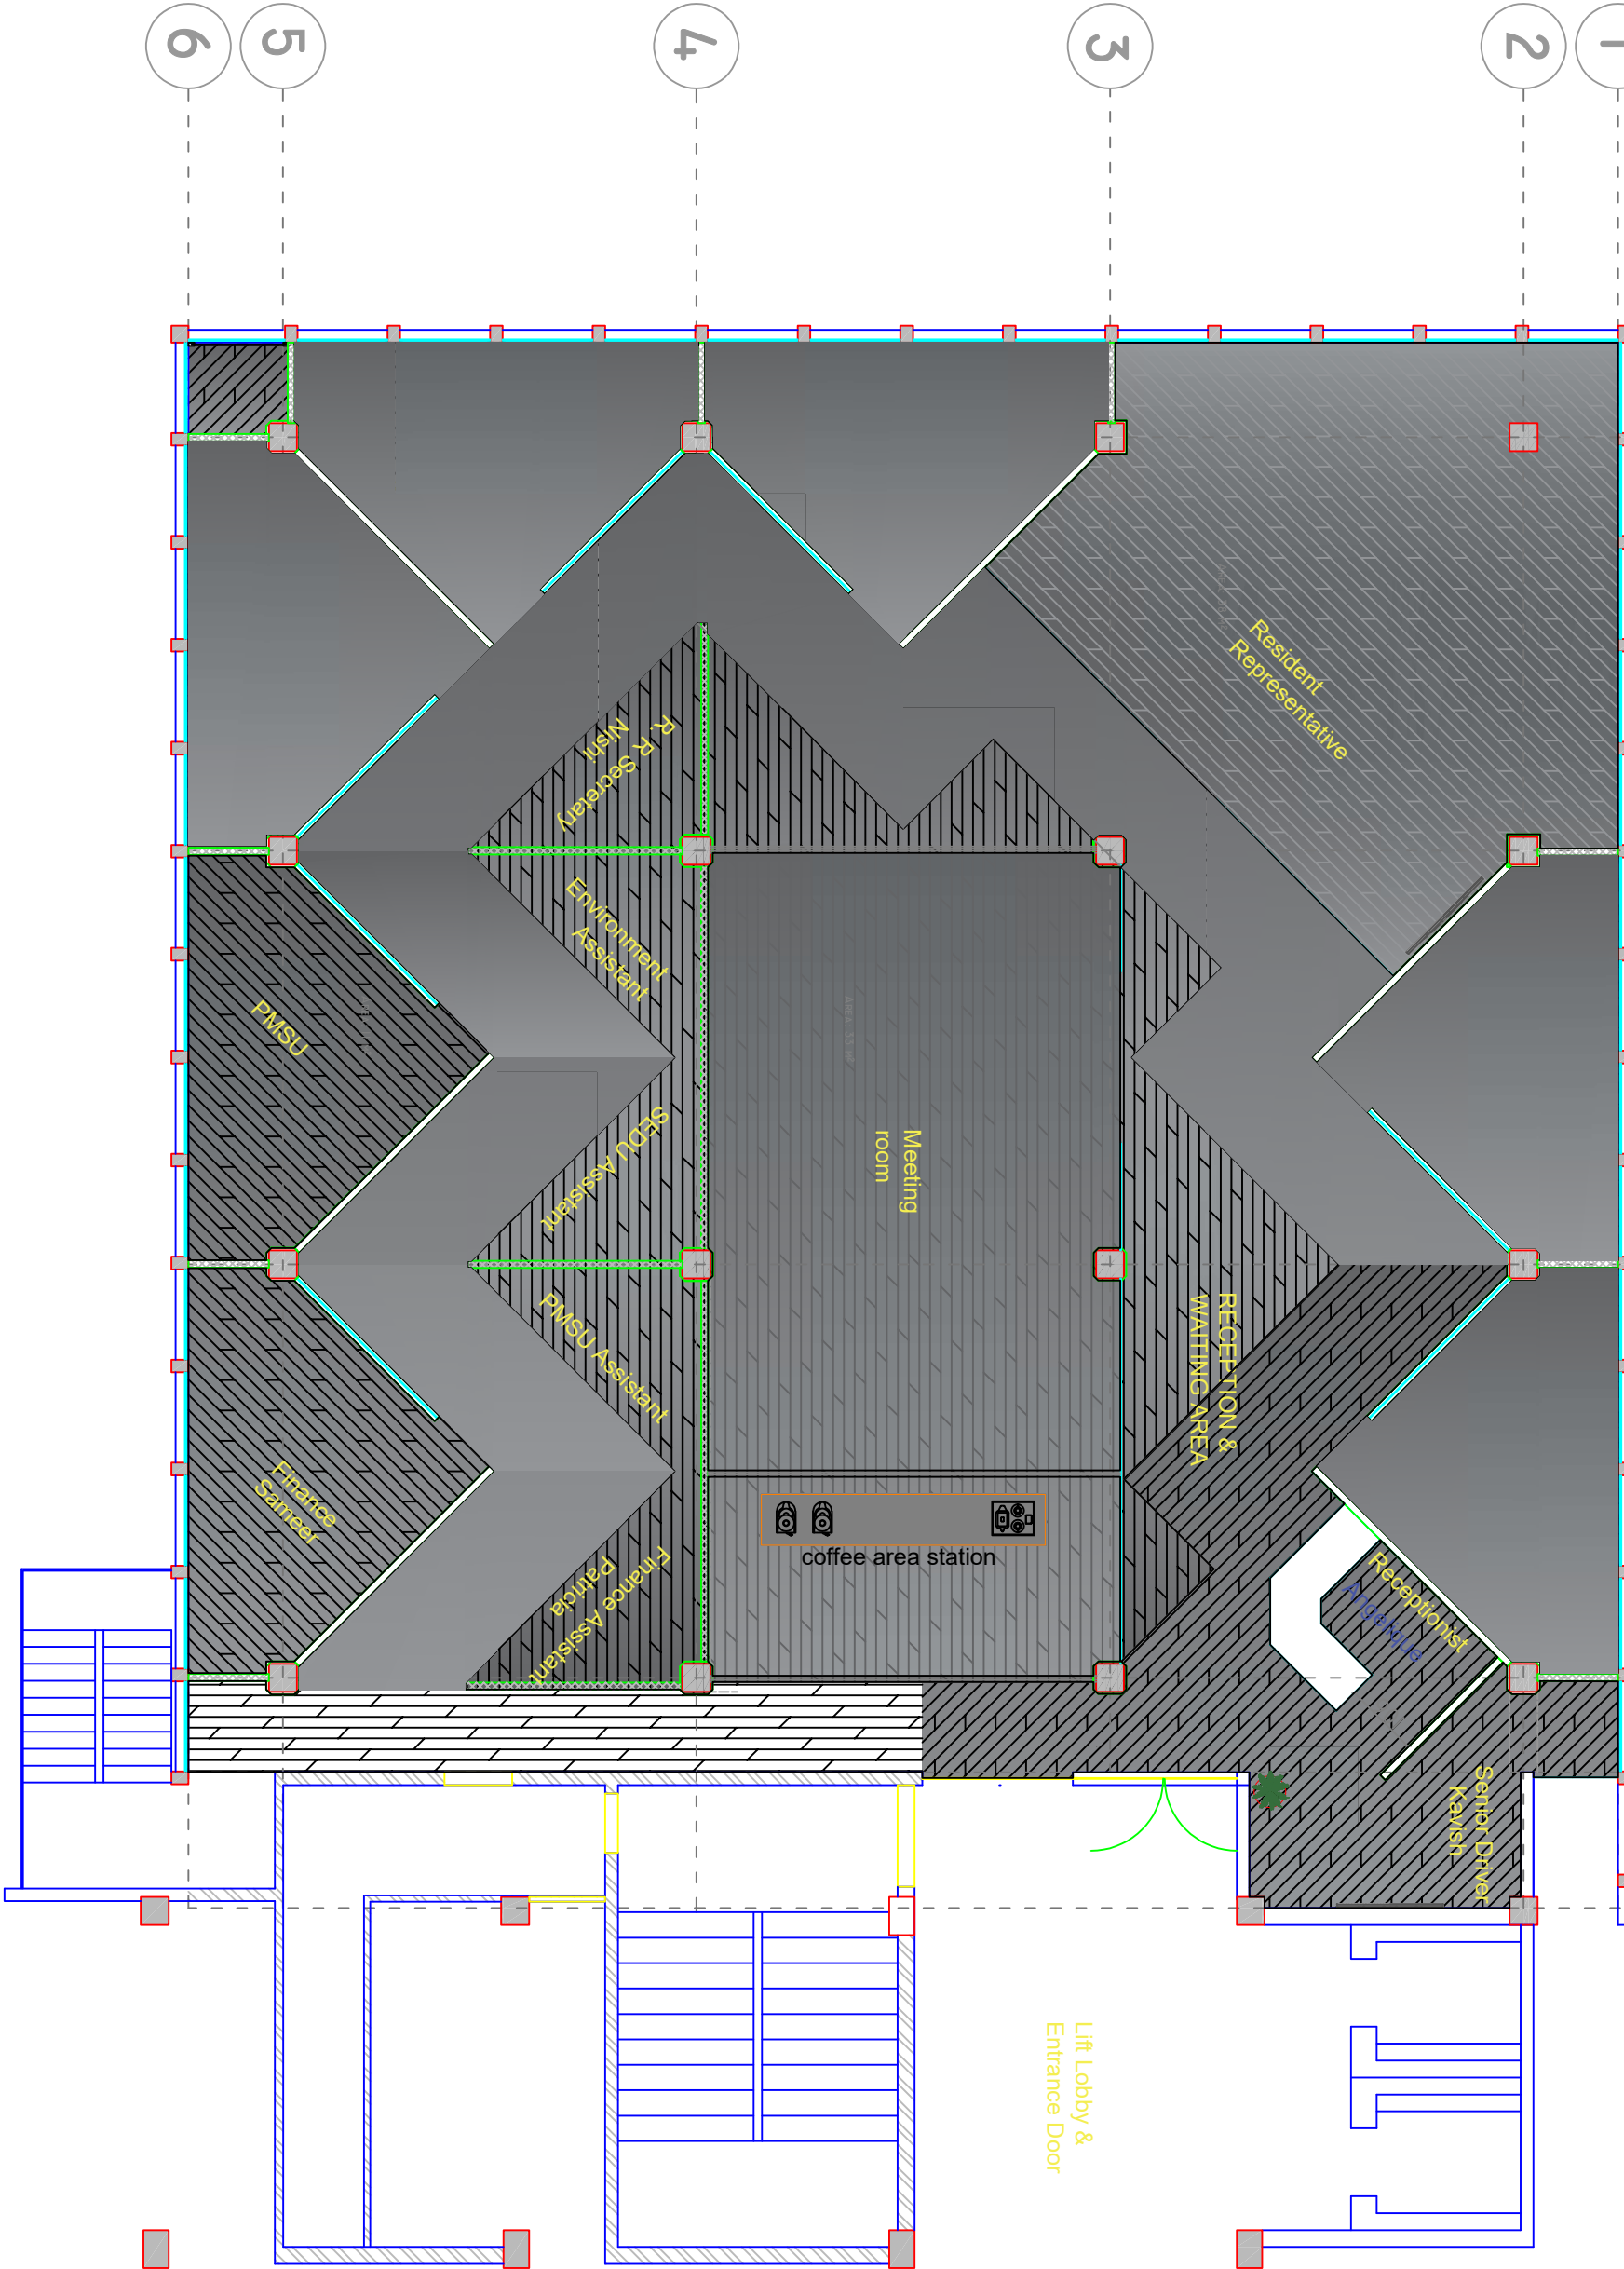

NOTES:

1. DO NOT SCALE THE DRAWINGS
2. DIMENSIONS ARE TO BE CHECK ON SITE PRIOR TO COMMENCEMENT OF WORKS
3. ANY DISCREPANCIES SHOULD BE NOTIFIED TO THE DESIGNER
4. ANY INQUIRY NEED TO BE ADDRESS TO THE DESIGNER

REVISIONS:

No.	DETAILS	DATE

LEGENDS:

No.	REF	DESCRIPTION
1		LVT FLOORING - GREY
2		
3		
4		
5		

Derek Wan

22, AVENUE ROBERT REY, ROCHES BRUNES
E MAIL: DWAN7683@GMAIL.COM
MOBILE: 5252 9946

CLIENT:

UNITED NATION DEVELOPMENT PROGRAM

PROJECT:

7TH FLOOR OF UNDP OFFICE IN PORT LOUIS

DRAWING TITLE:

AMENDED FLOORING LAYOUT

DRAWING REF:

UNDP/07/PPLP/2022/01

DATE:

7/04/2022

SCALE:

1 : 100

DRAWN BY:

D.WAN

CHECK BY: