


A B C D E F G

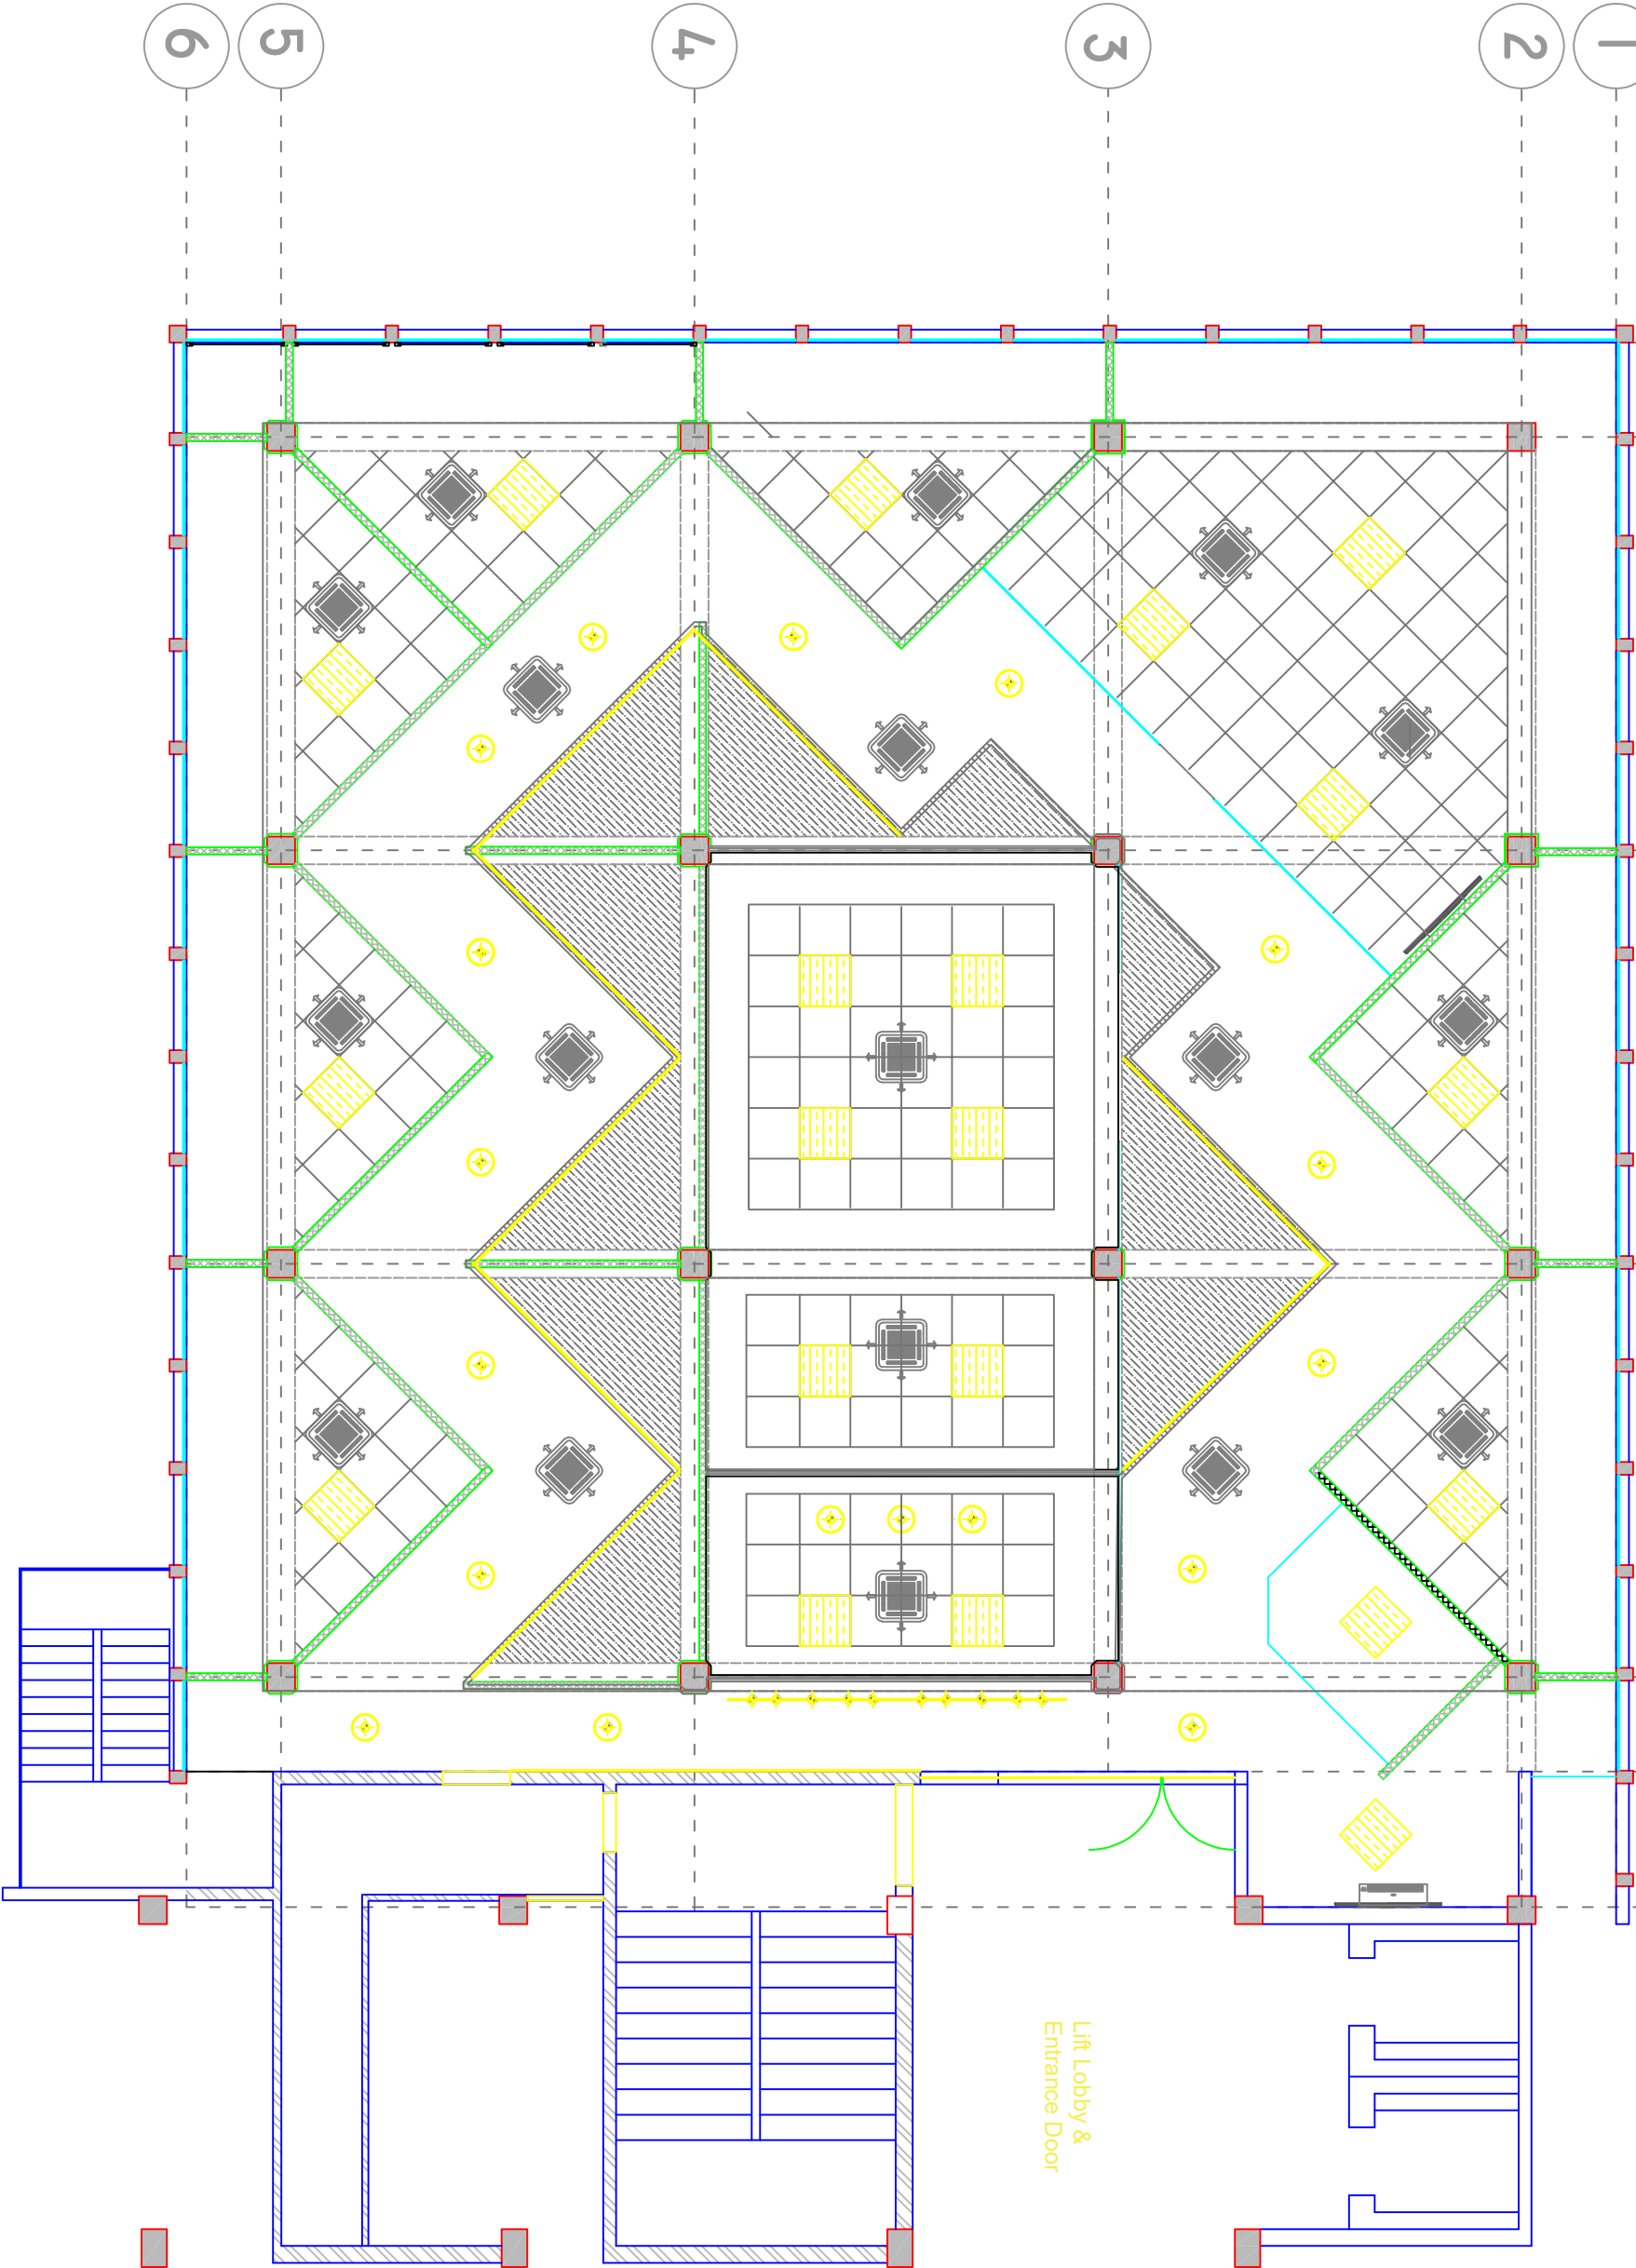








1 2 3 4 5 6



NOTES:

- DO NOT SCALE THE DRAWINGS
- DIMENSIONS ARE TO BE CHECK ON SITE PRIOR TO COMMENCEMENT OF WORKS
- ANY DISCREPANCIES SHOULD BE NOTIFIED TO THE DESIGNER
- ANY INQUIRY NEED TO BE ADDRESS TO THE DESIGNER

Ceiling & Lighting Legends:

Item	Description	Qty
	600 x 600 mm - 4x 15 W DAY LIGHT LED TUBE	
	LED STRIP	
	LIGHT ON TRACKS	
	PENDANT LIGHT	
	CASSETTE TYPE SPLIT UNIT	
	WALL MOUNTED SPLIT UNIT	
	600 x 600 CEILING TILES	
	ALUMINIUM SLATS 70 x 40MM	
	GYPSUM CEILING & BULKHEAD	

Derek Wan

22, AVENUE ROBERT REY, ROCHES BRUNES
E MAIL: DWAN7683@GMAIL.COM
MOBILE: 5252 9946

CLIENT:

UNITED NATION DEVELOPMENT PROGRAM

PROJECT:

7TH FLOOR OF UNDP OFFICE IN PORT LOUIS

DRAWING TITLE:

PROPOSED FLOORING LAYOUT

DRAWING REF:

UNDP/07/PFLP/2022/01

DATE:

17/05/2021

SCALE:

1 : 100

DRAWN BY:

D. WAN

CHECK BY: