



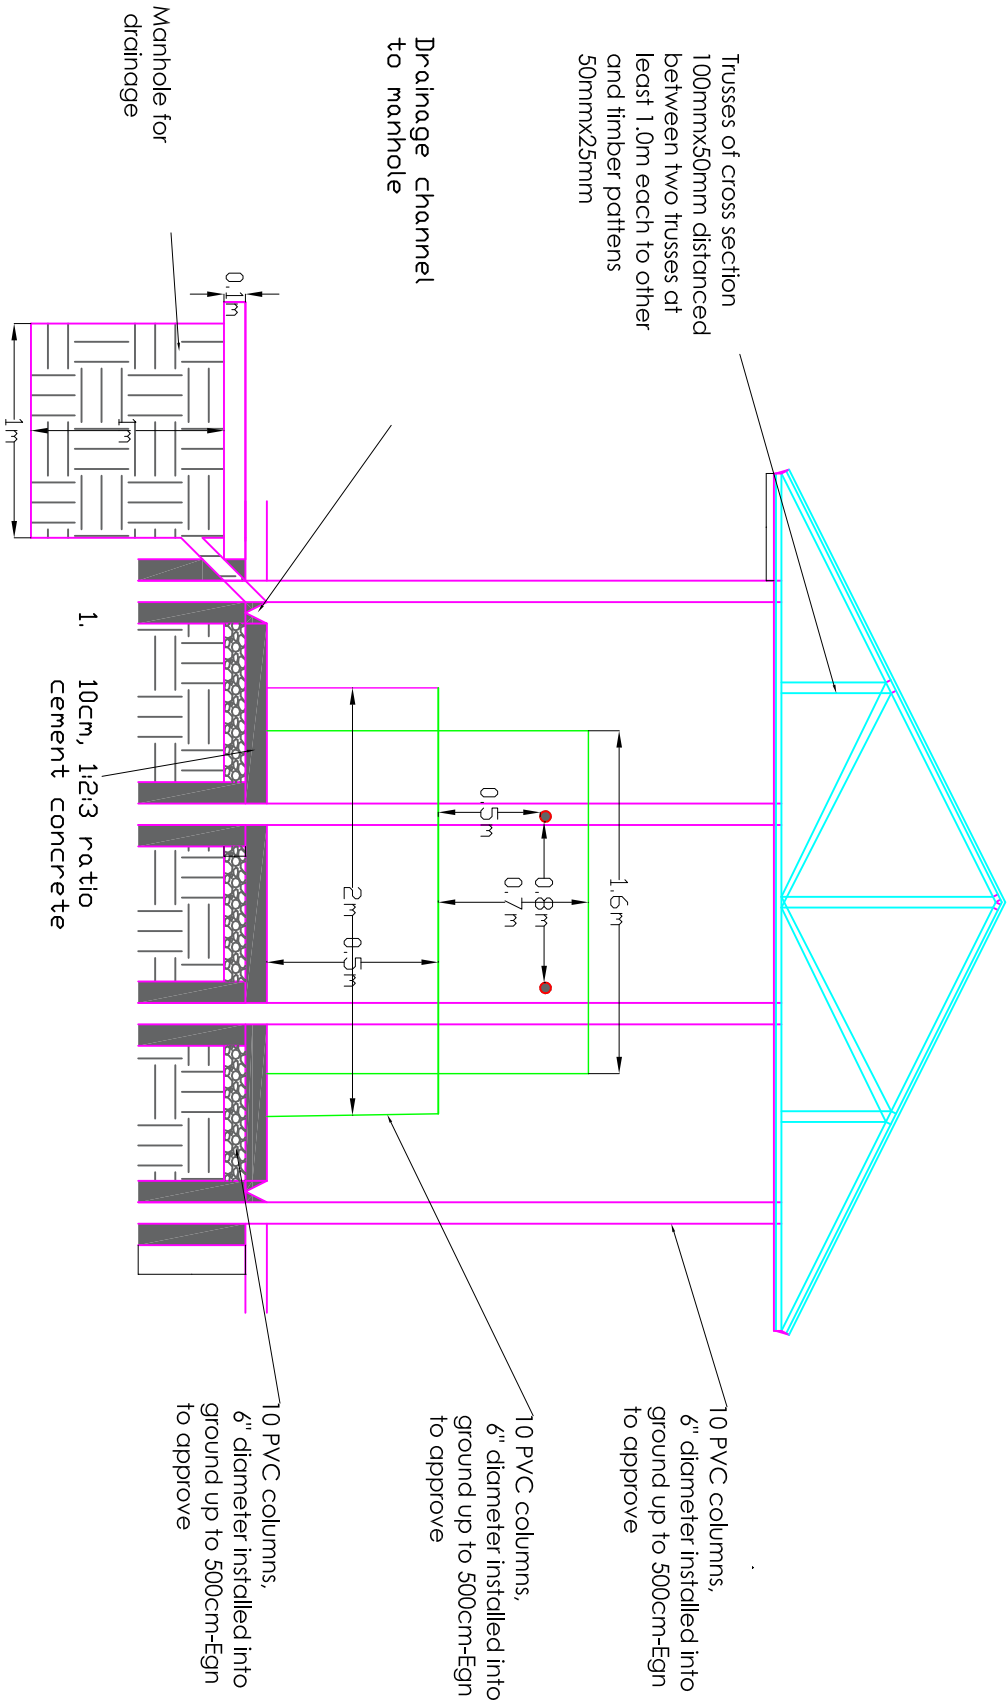

Water Kiosk: Elevation/section

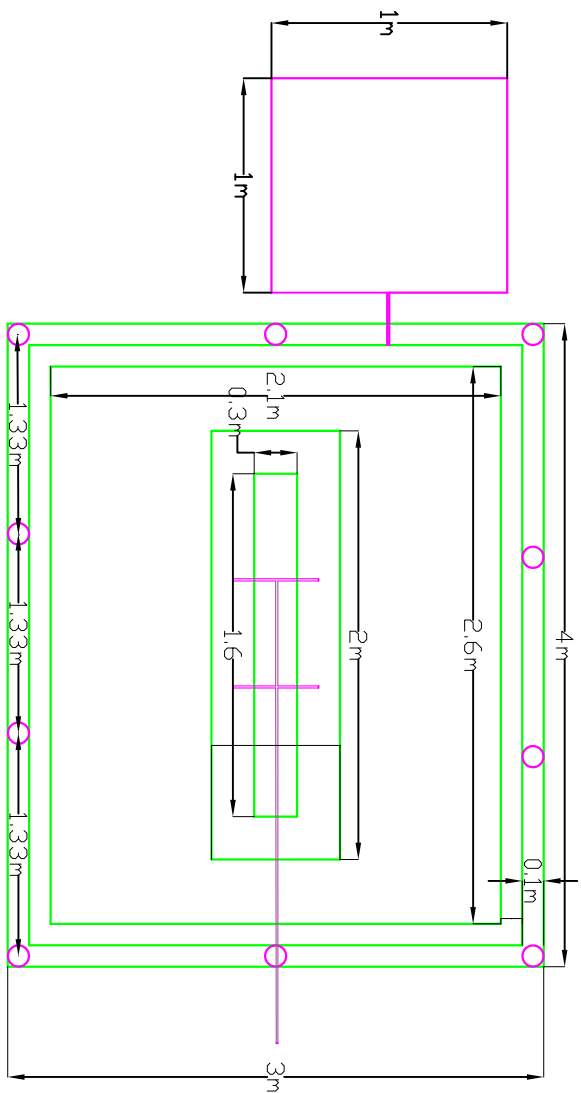

Water Kiosk: Plan

	PROJECT	KIOSK	DESIGNED BY	PROJECT NO.	DATE	
	IWRM		MOHAMED ADEN	OPLA180	22/06/2022	
	CLIENT- COMMUNITY	DRAWING NO.	SCALE	DRAWN BY	CHECKED BY	REVISION
		01	1:100	MOHAMED ADEN	ABDUL QADIR	00