

## **PLANS OF WATER TOWER**



ELEVATIONS OF WATER TOWER




SIDE 1

SIDE 2


SCALE; 1:50

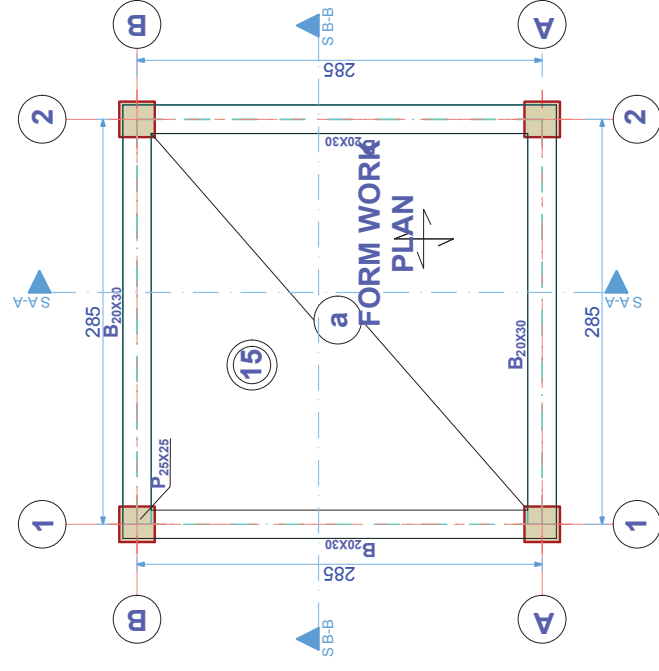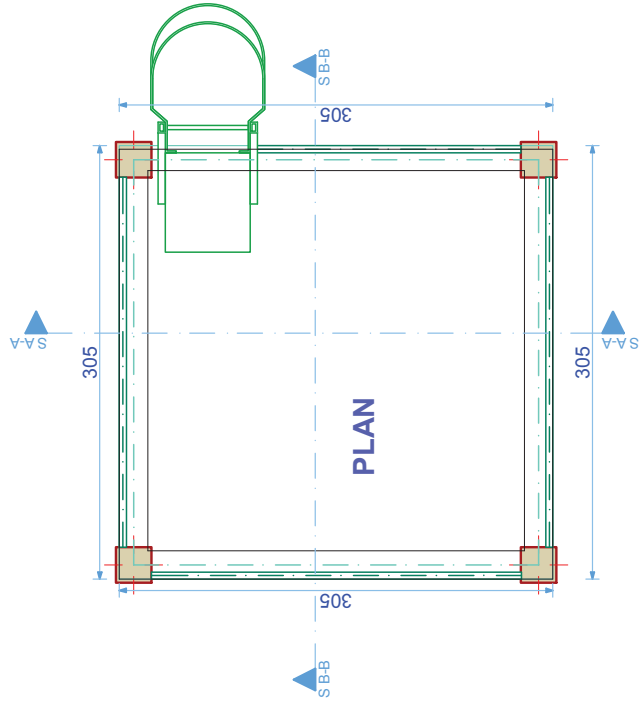


SCALE: 1:50

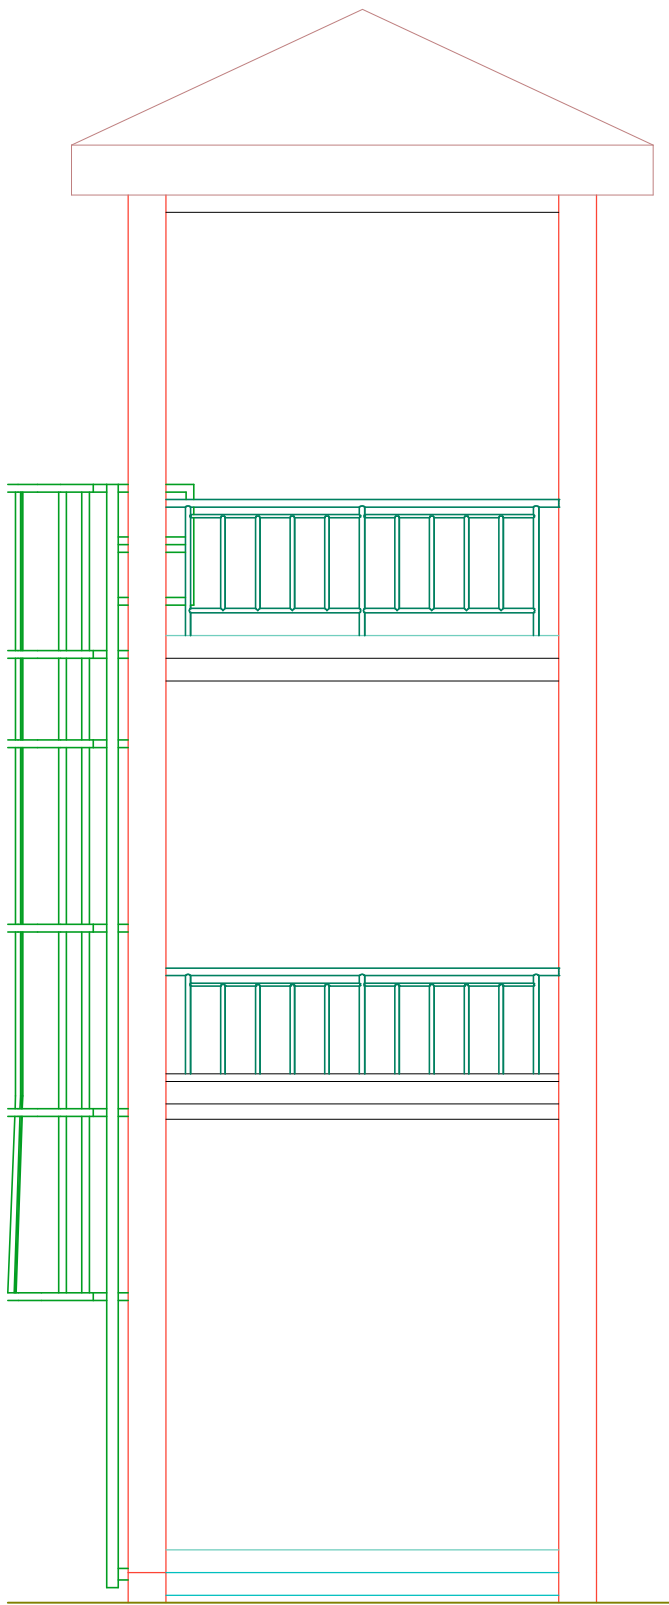


SIDE 3

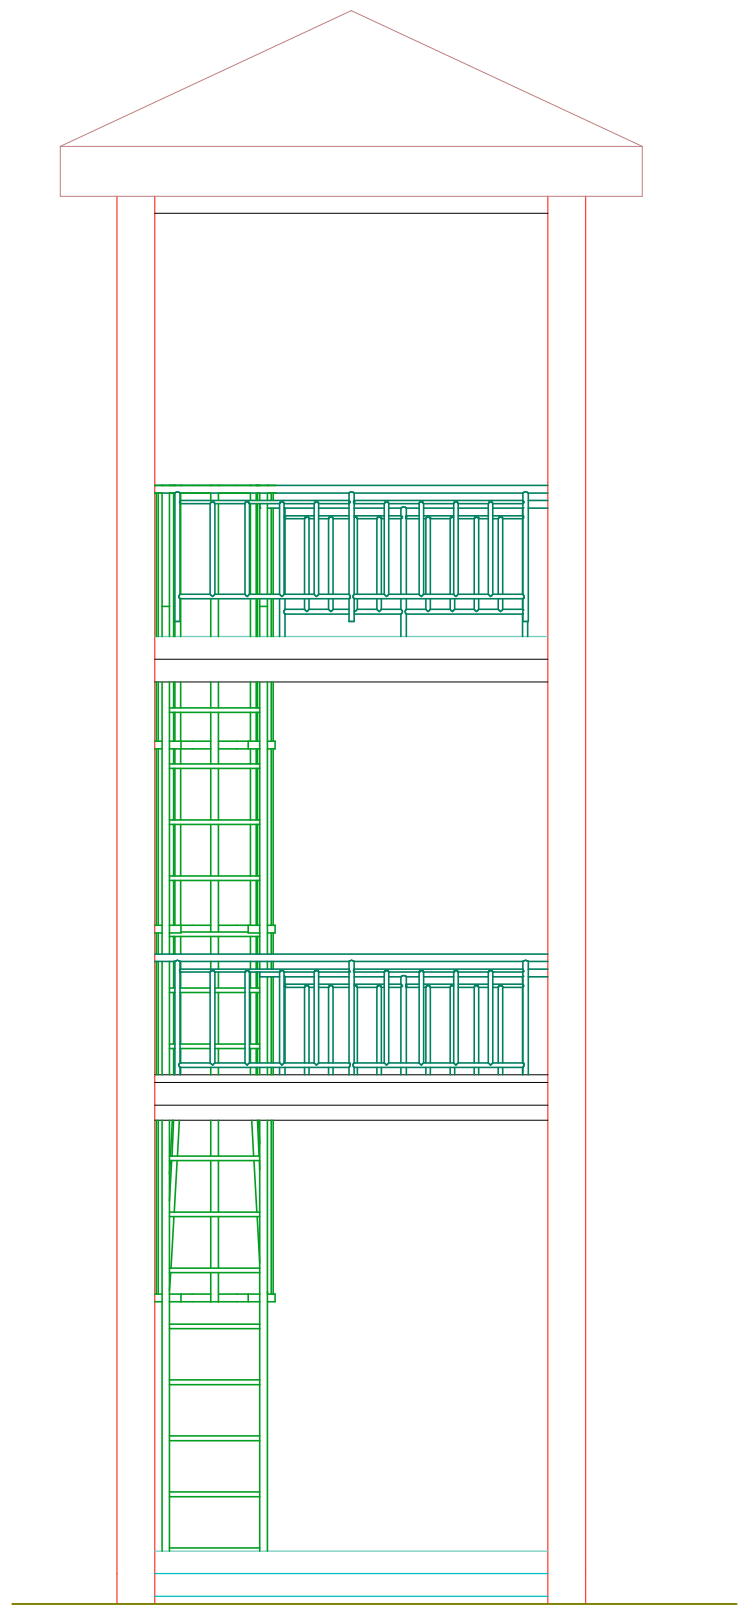

SIDE 4

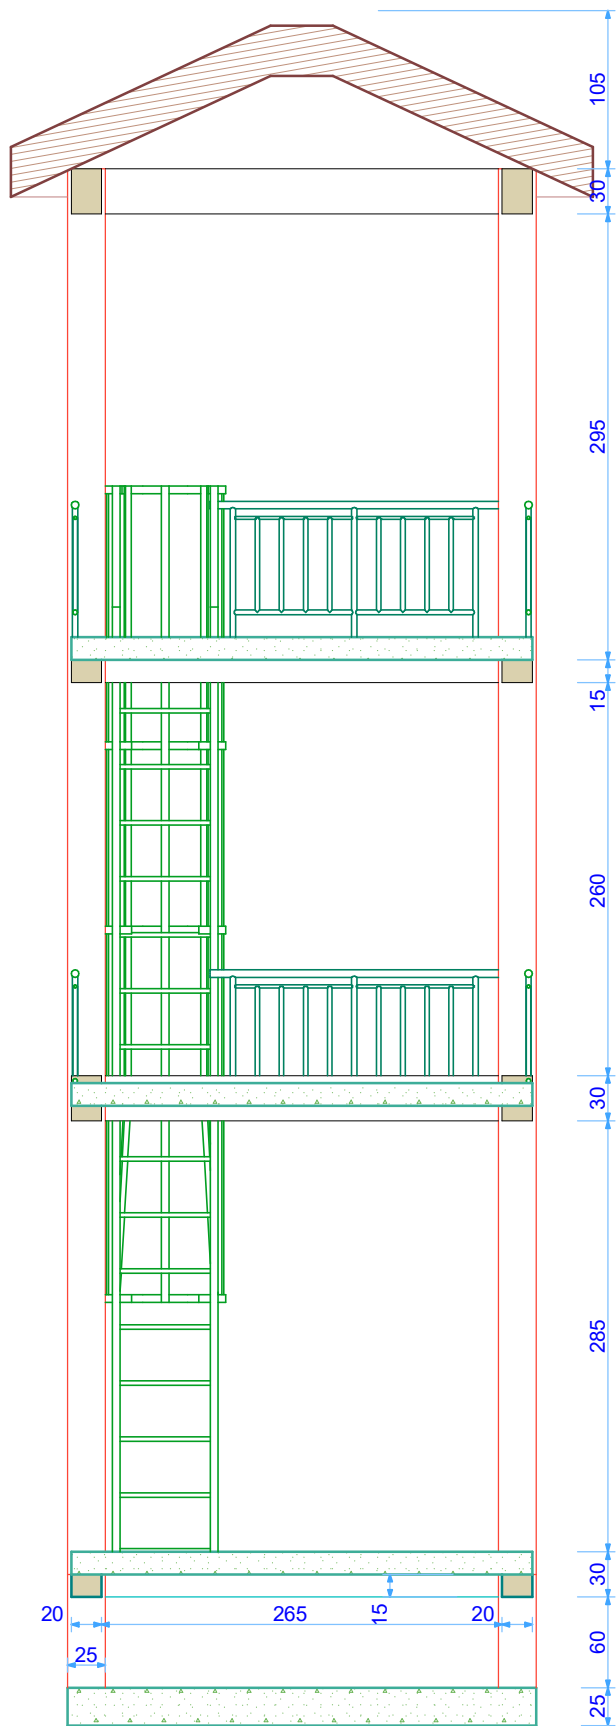

SECTION A-A

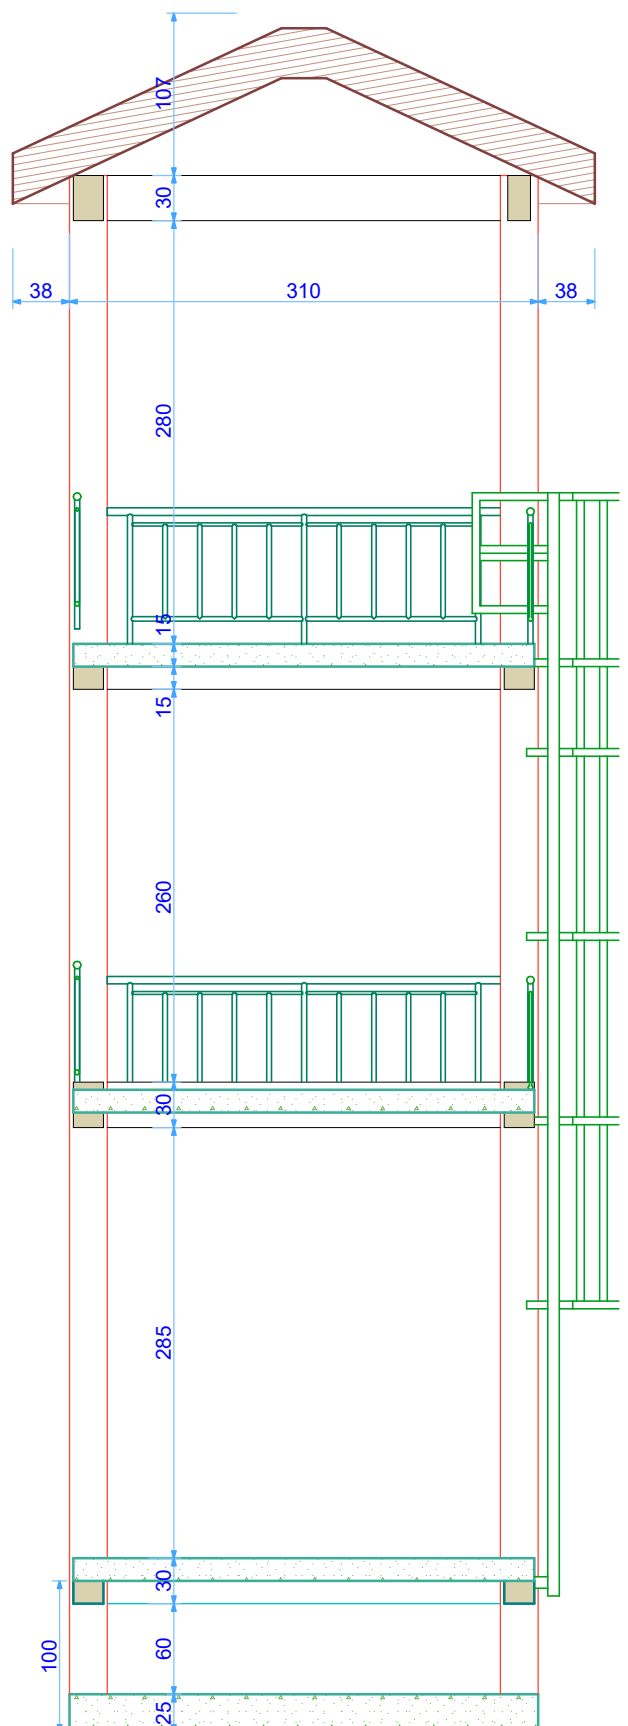

SECTION B-B