


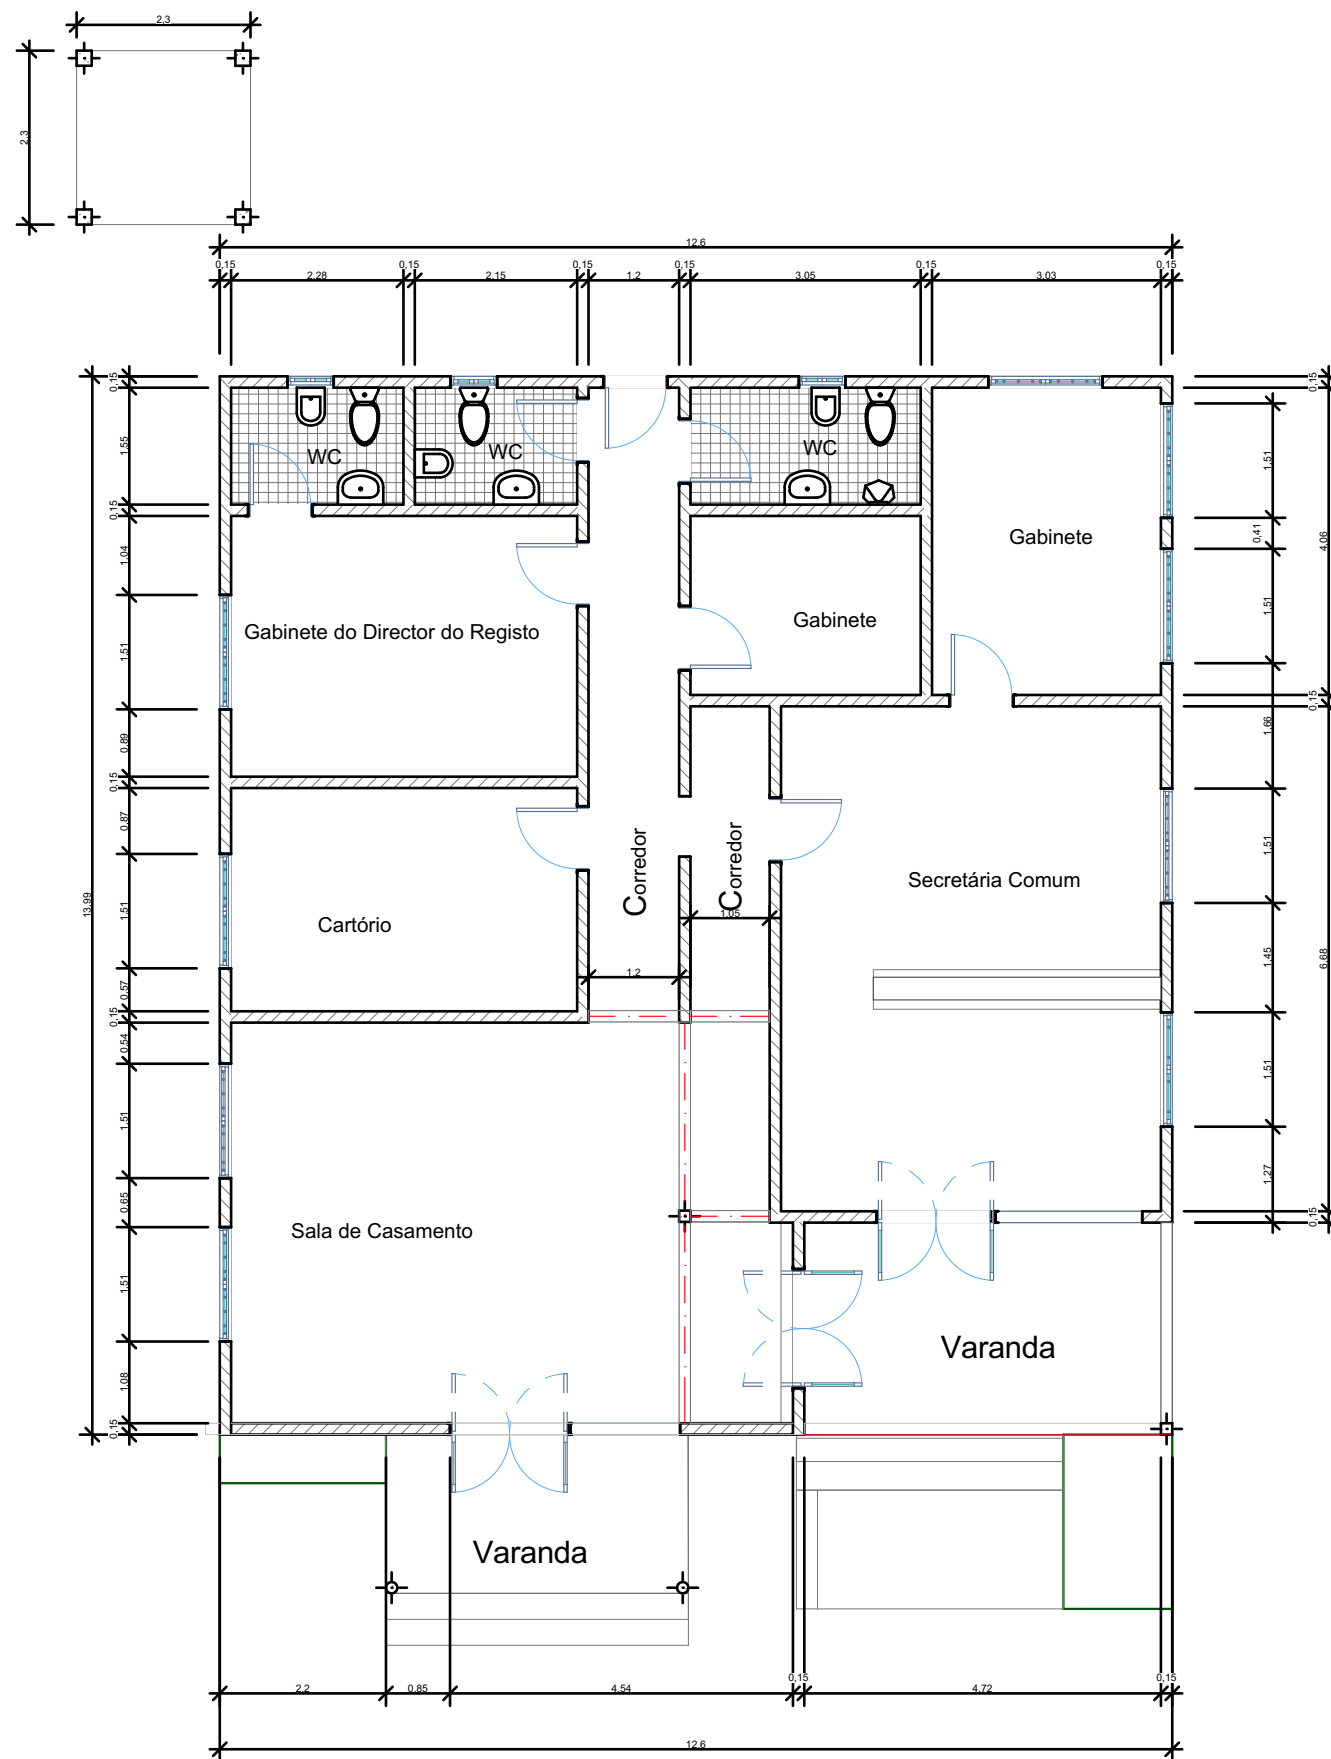

Av.Marginal
Pemba

CABO DELGADO INFRASTRUTURE PROJECT

Palma
Cabo Delgado
Mozambique

Drawing Name

District Civil Registry and Notary Office

Modified by
Eng. Marta Adriano

Date
09th December 2021


Checked by
Eng. Milton

Date
09th December 2021

Drawing Scale
1:100

Layout ID
A. 1

Revision

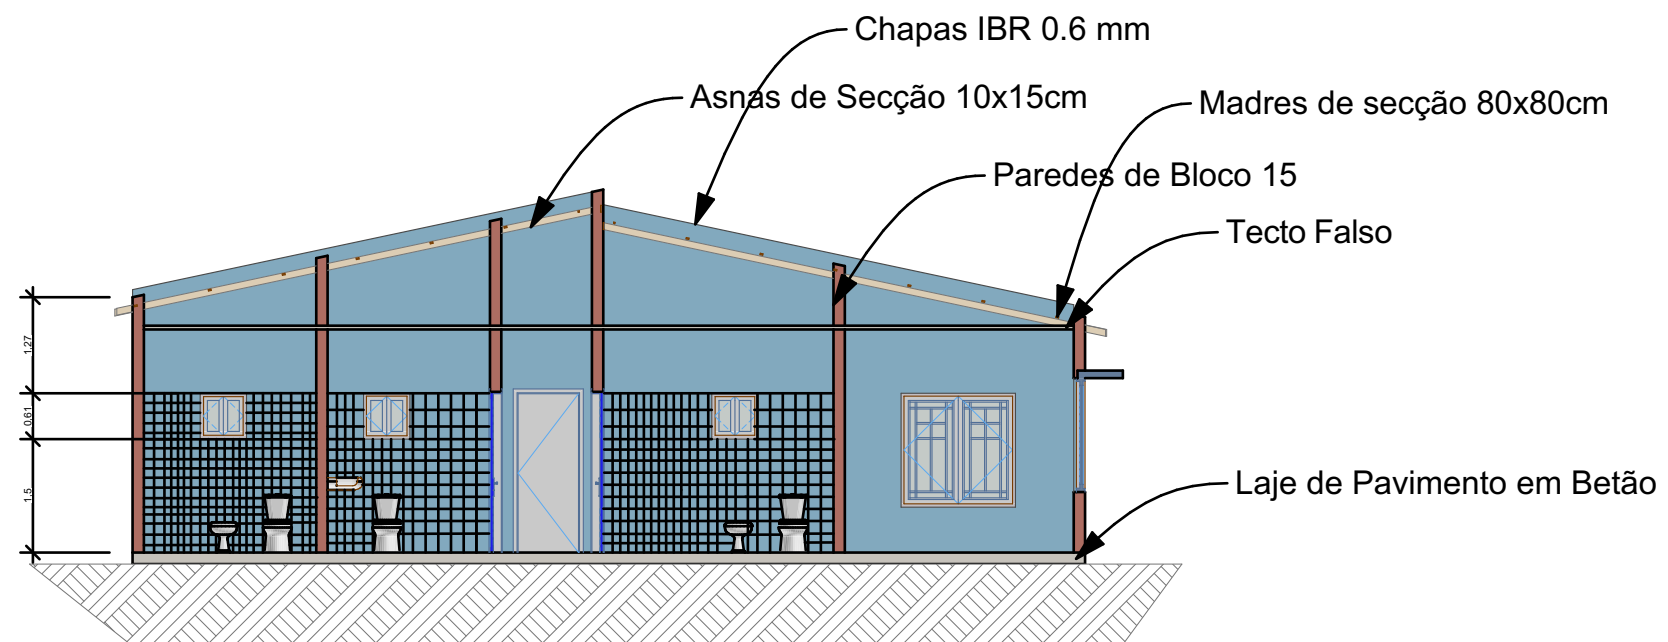

Av.Marginal
Pemba

CABO DELGADO INFRASTRUTURE PROJECT

Palma
Cabo Delgado
Mozambique

Drawing Name

District Civil Registry and Notary Office

Modified by
Eng. Marta Adriano

Date
09th December 2021


Checked by
Eng. Milton

Date
09th December 2021

Drawing Scale
1:100

Layout ID
A. 2

Revision

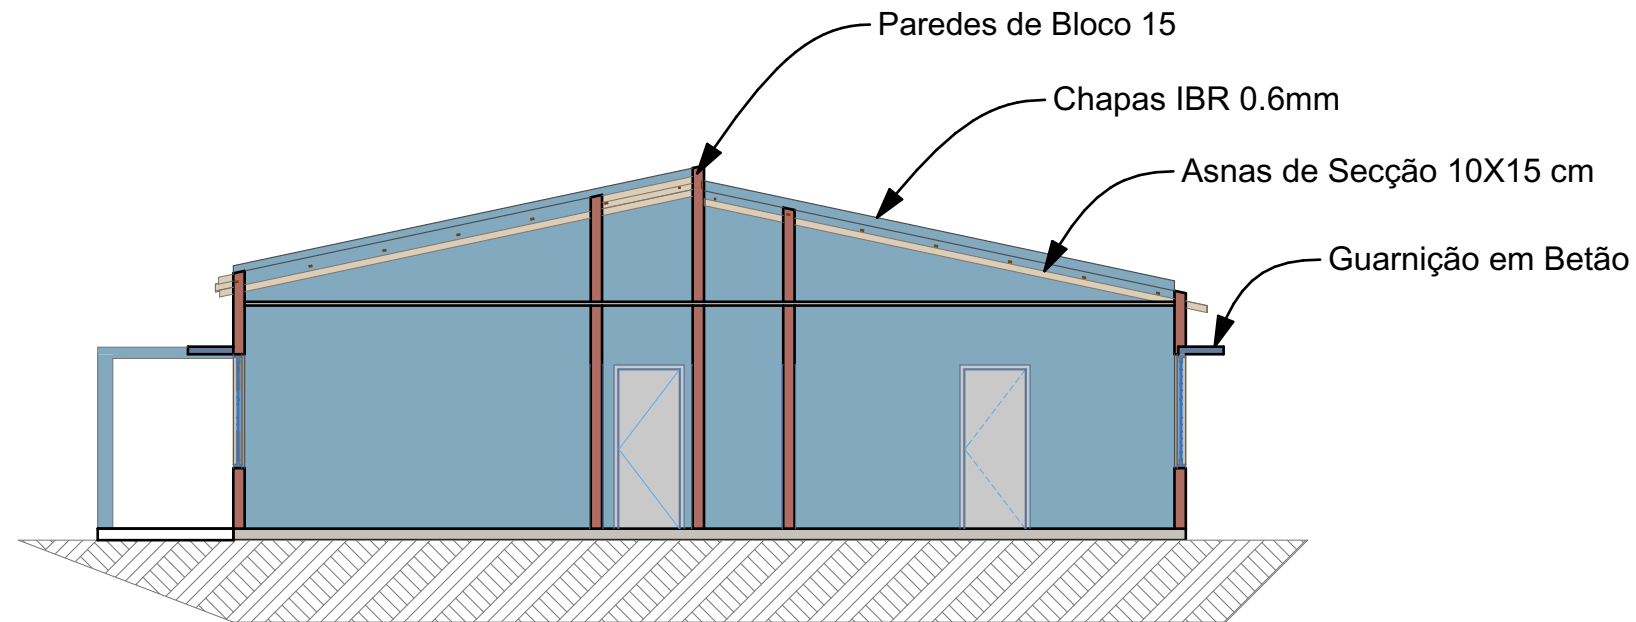

Av.Marginal
Pemba

CABO DELGADO INFRASTRUTURE PROJECT

Palma
Cabo Delgado
Mozambique

Drawing Name

District Civil Registry and Notary Office

Modified by
Eng. Marta Adriano

Date
09th December 2021


Checked by
Eng. Milton

Date
09th December 2021

Drawing Scale
1:100

Layout ID
A. 1

Revision

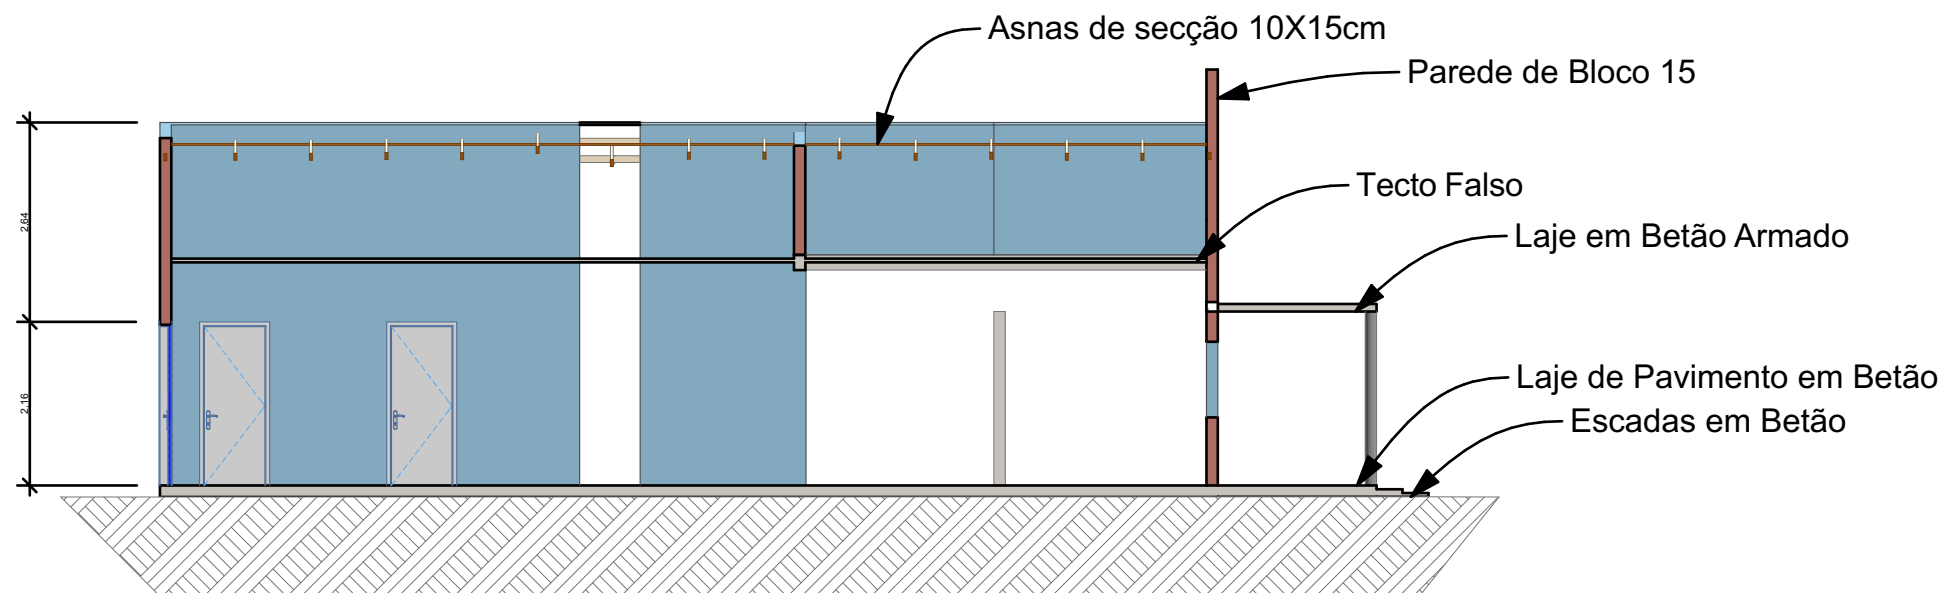

Av.Marginal
Pemba

CABO DELGADO INFRASTRUTURE PROJECT

Palma
Cabo Delgado
Mozambique

Drawing Name

District Civil Registry and Notary Office

Modified by
Eng. Marta Adriano

Date
09th December 2021

Checked by
Eng. Milton

Date
09th December 2021

Drawing Scale
1:100

Layout ID
A. 3

Revision



Av.Marginal
Pemba

CABO DELGADO INFRASTRUTURE PROJECT

Palma
Cabo Delgado
Mozambique

Drawing Name

District Civil Registry and Notary Office

Modified by
Eng. Marta Adriano

Date
09th December 2021


Checked by
Eng. Milton

Date
09th December 2021

Drawing Scale
1:100

Layout ID
A. 4

Revision

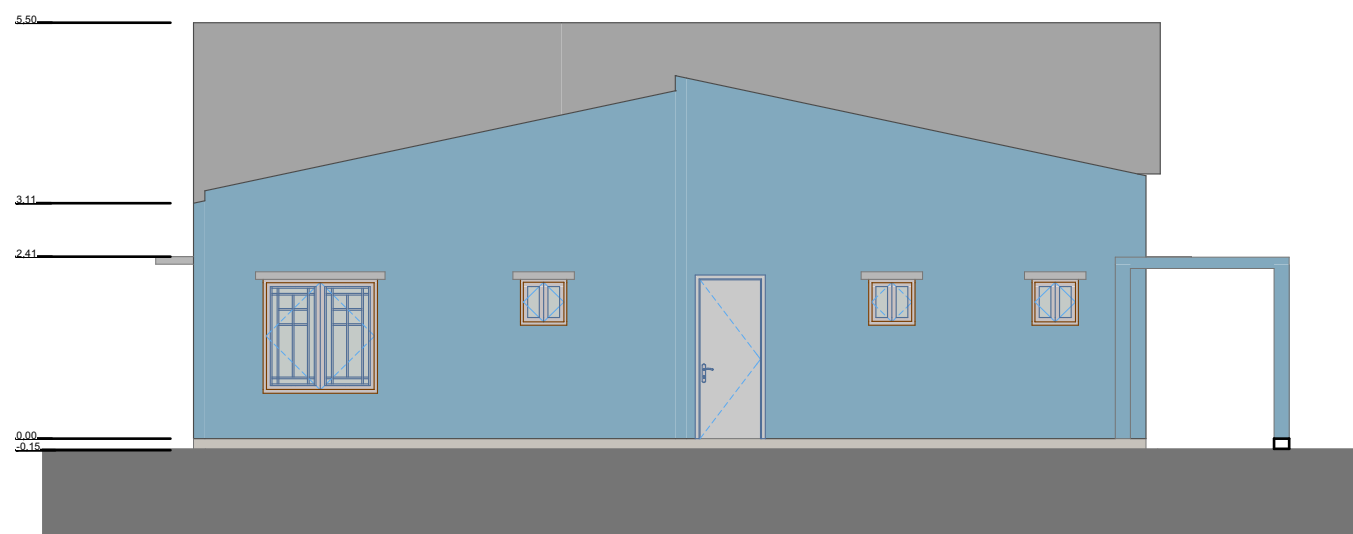

Av.Marginal
Pemba

CABO DELGADO INFRASTRUTURE PROJECT

Palma
Cabo Delgado
Mozambique

Drawing Name

District Civil Registry and Notary Office

Modified by
Eng. Marta Adriano

Date
09th December 2021


Checked by
Eng. Milton

Date
09th December 2021

Drawing Scale
1:100

Layout ID
A. 5

Revision

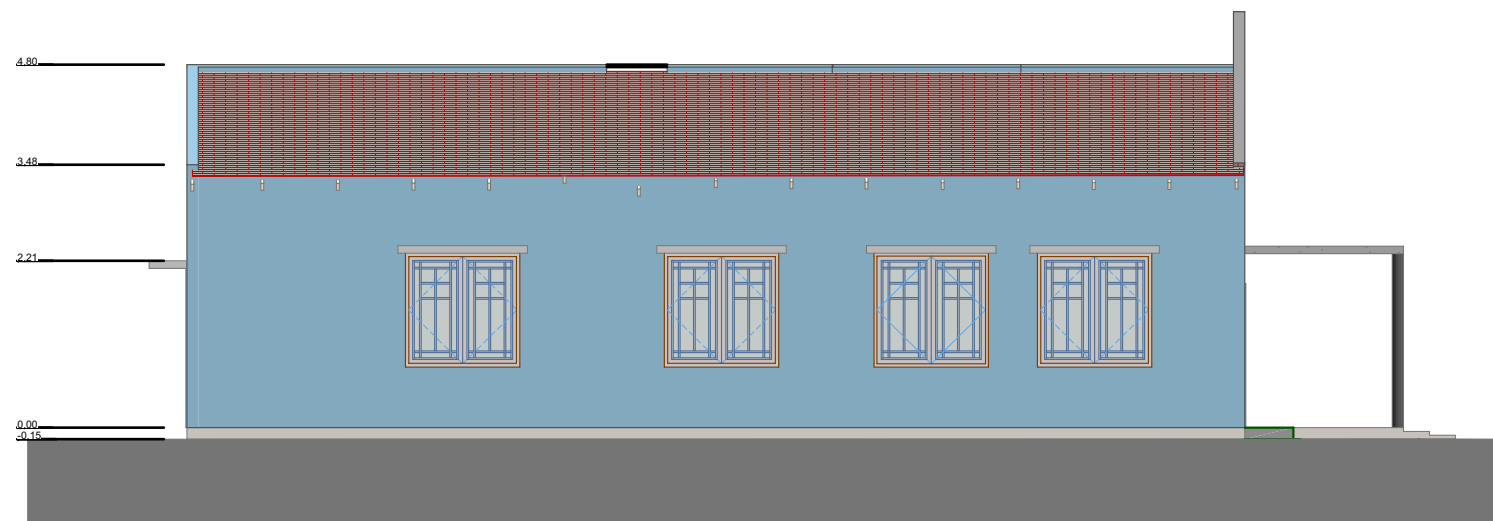

Av.Marginal
Pemba

CABO DELGADO INFRASTRUTURE PROJECT

Palma
Cabo Delgado
Mozambique

Drawing Name

District Civil Registry and Notary Office

Modified by
Eng. Marta Adriano

Date
09th December 2021


Checked by
Eng. Milton

Date
09th December 2021

Drawing Scale
1:100

Layout ID
A. 6

Revision

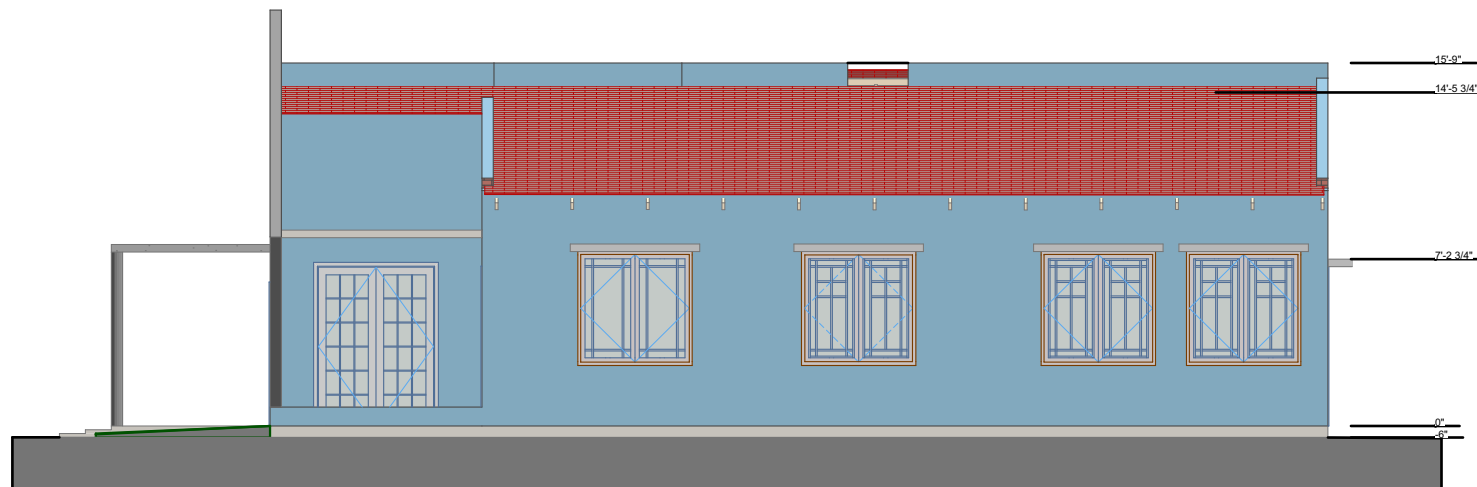

Av.Marginal
Pemba

CABO DELGADO INFRASTRUTURE PROJECT

Palma
Cabo Delgado
Mozambique

Drawing Name

District Civil Registry and Notary Office

Modified by
Eng. Marta Adriano

Date
09th December 2021


Checked by
Eng. Milton

Date
09th December 2021

Drawing Scale
1:100

Layout ID
A. 7

Revision

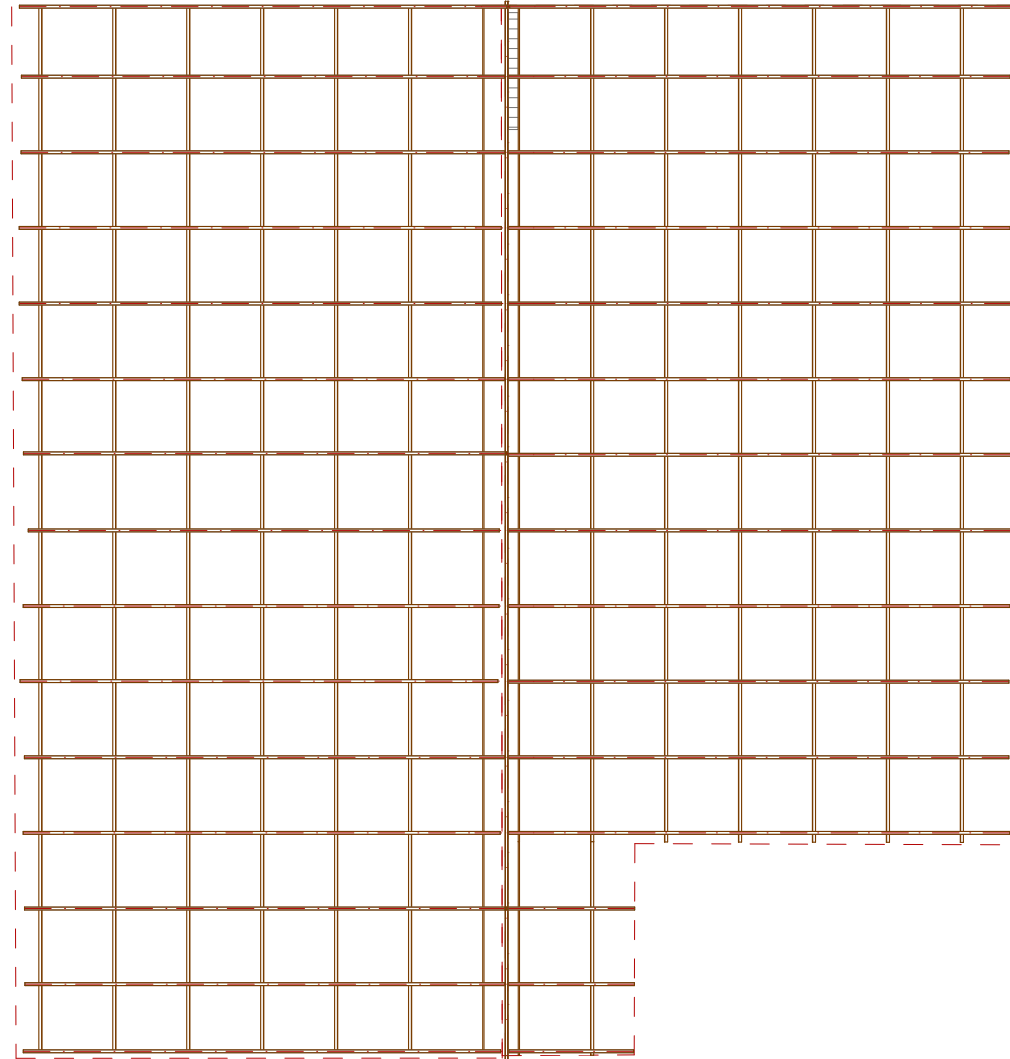

Av.Marginal
Pemba

CABO DELGADO INFRASTRUTURE PROJECT

Palma
Cabo Delgado
Mozambique

Drawing Name

District Civil Registry and Notary Office

Modified by

Eng. Marta Adriano

Date

09th December 2021

Checked by

Eng. Milton

Date

09th December 2021


Drawing Scale

1:100

Layout ID

A. 8

Revision

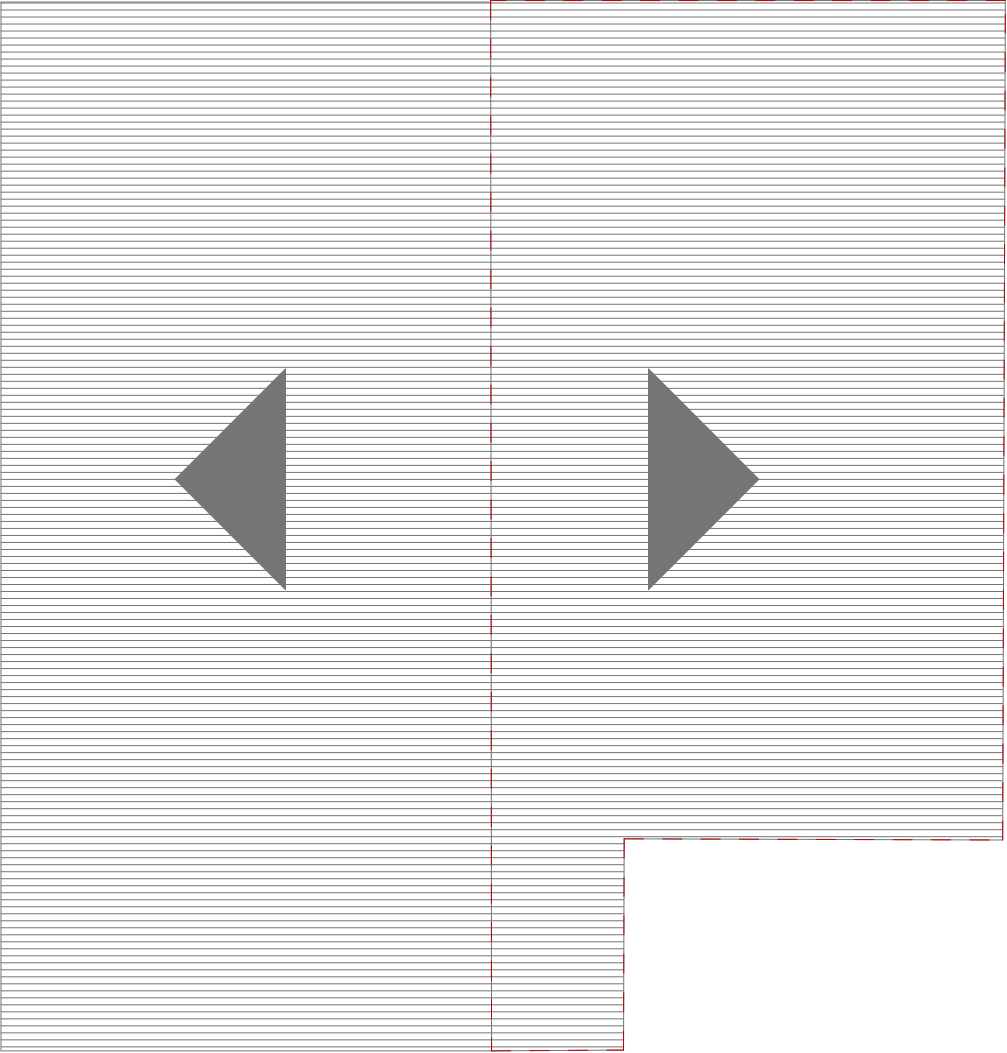

Av.Marginal
Pemba

CABO DELGADO INFRASTRUTURE PROJECT

Palma
Cabo Delgado
Mozambique

Drawing Name
District Civil Registry and Notary Office

Modified by Eng. Marta Adriano	Date 09 th December 2021
-----------------------------------	--

Checked by Eng. Milton	Date 09 th December 2021
---------------------------	--

Drawing Scale
1:100

Layout ID A. 9	Revision
-------------------	----------