



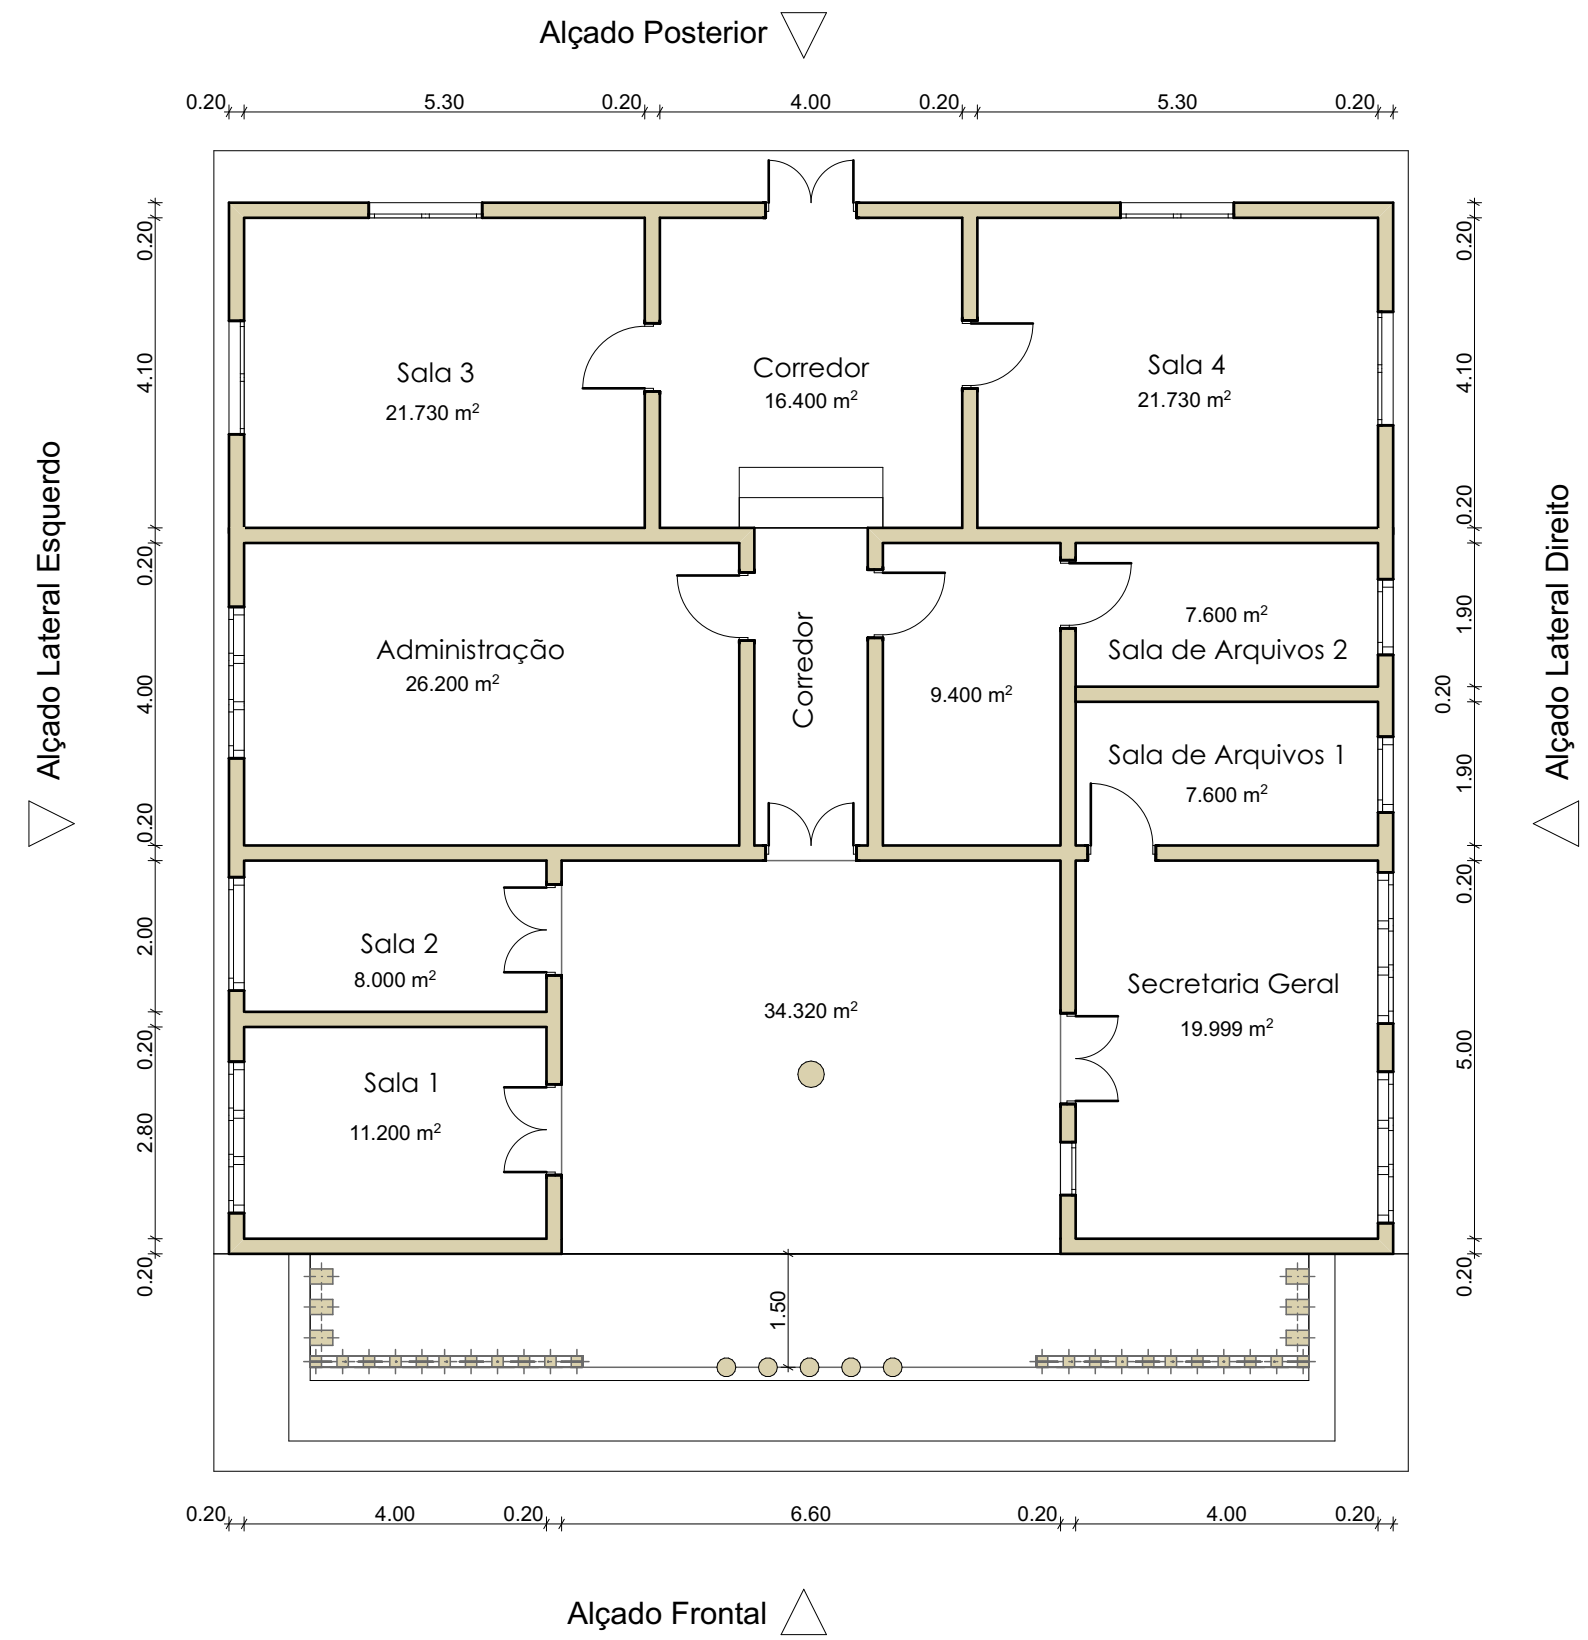

0. Planta de Piso 1:100

SDSMAS- QUISSANGA SEDE Quissanga Cabo Delegado	
Drawing Name Recovery and Stabilization Project - Cabo Delegado	 
Drawing Status Execution Project	
Date 07/03/2022	
Drawing Scale 1:100	
Layout ID Planta de Piso	Revision 01

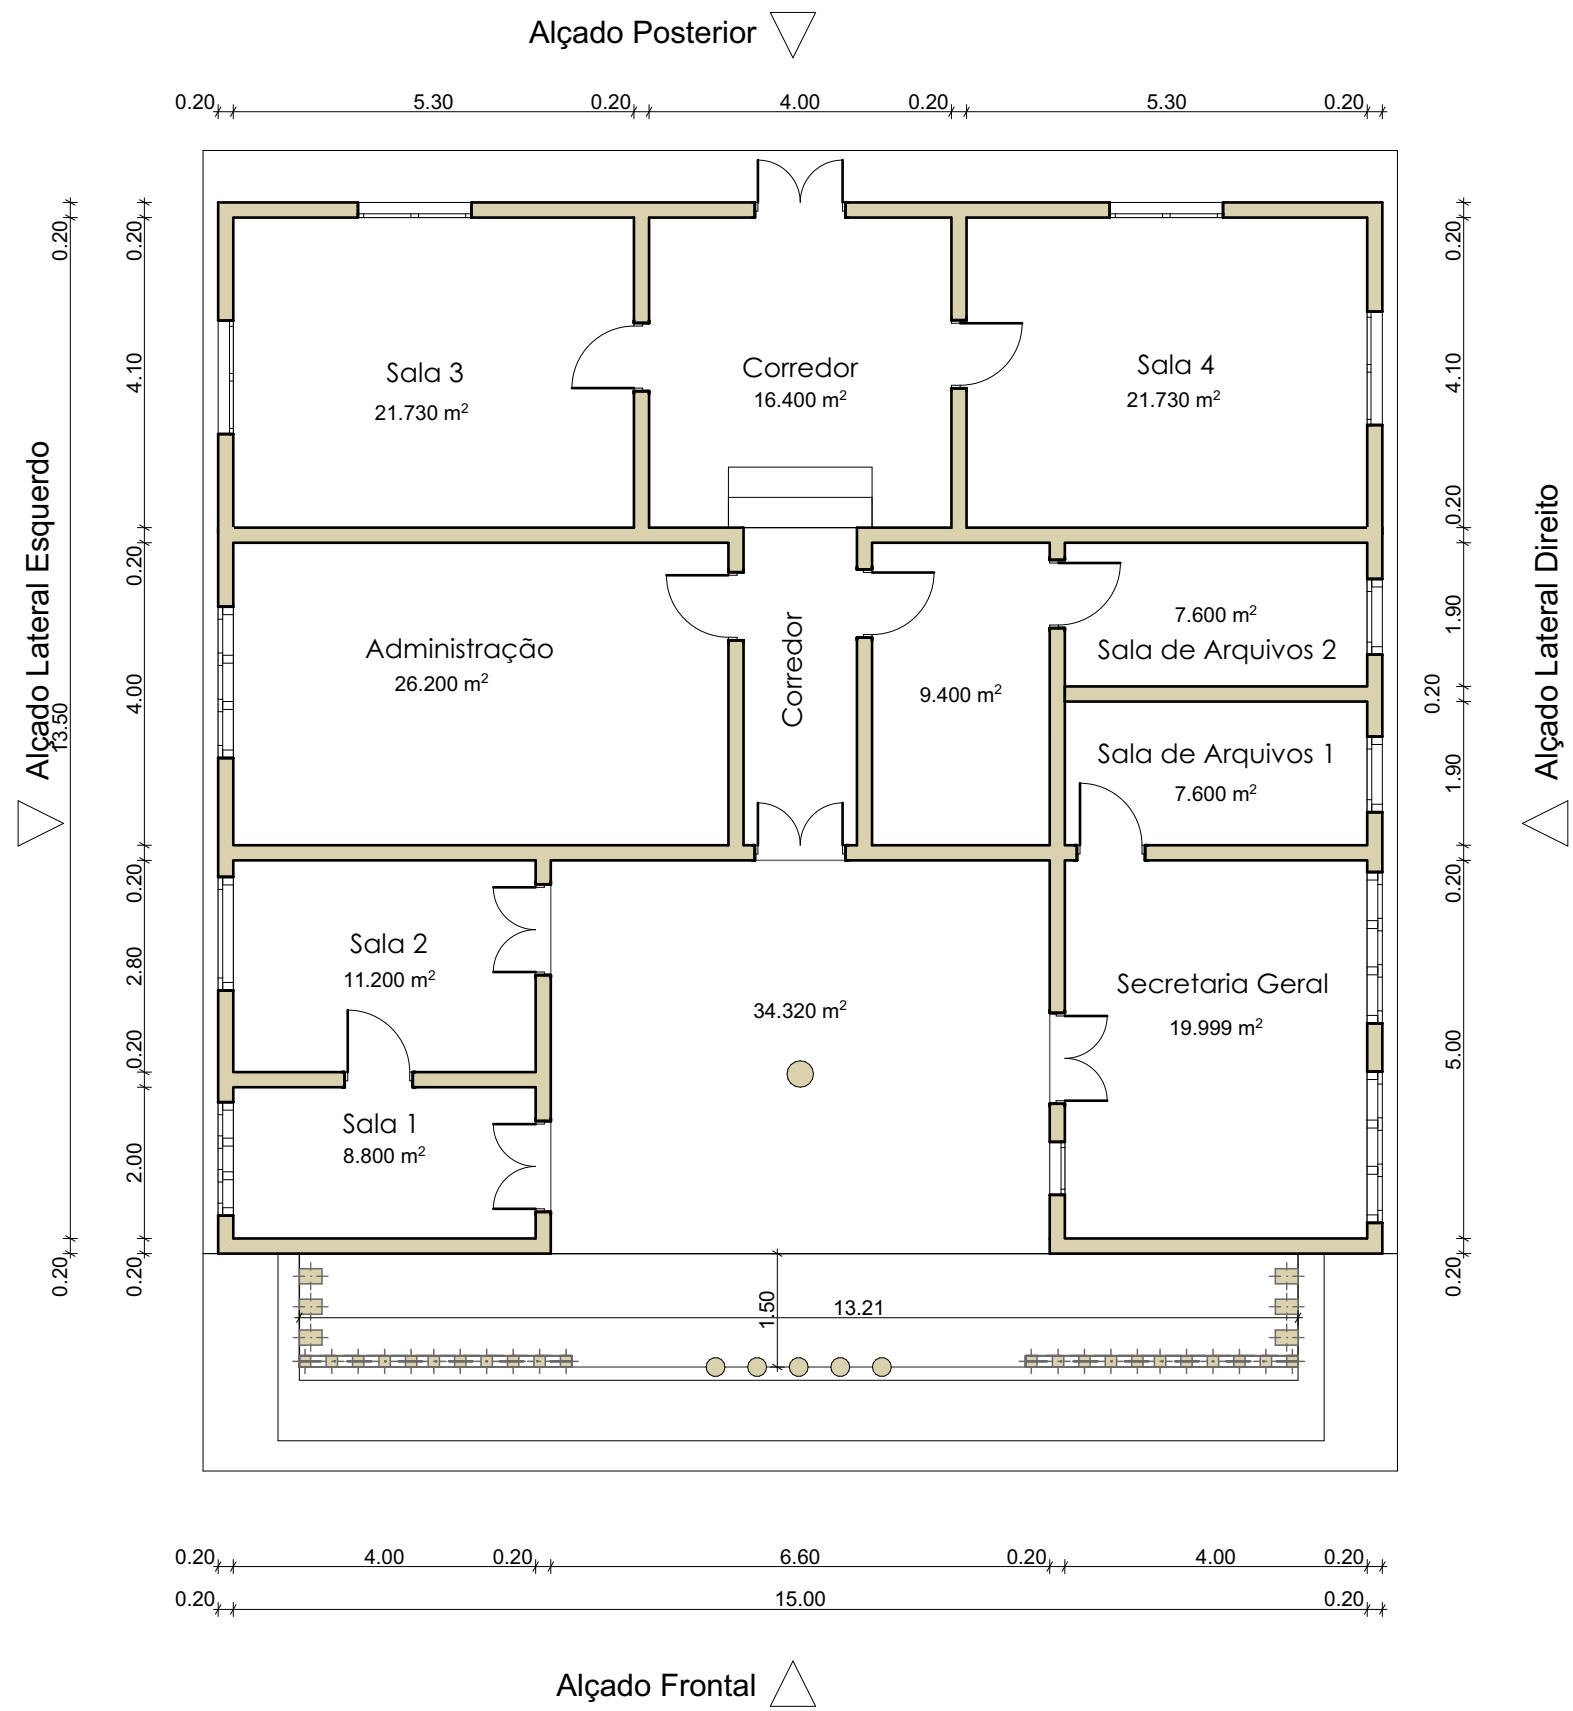


0.


Planta de Piso Cotada

1:100


SDSMAS- QUISSANGA SEDE	
Quissanga Cabo Delegado	
Drawing Name	 
Recovery and Stabilization Project - Cabo Delegado	
Drawing Status	
Execution Project	
Date	
07/03/2022	
Drawing Scale	
1:100	
Layout ID	Revision
Alçados	01

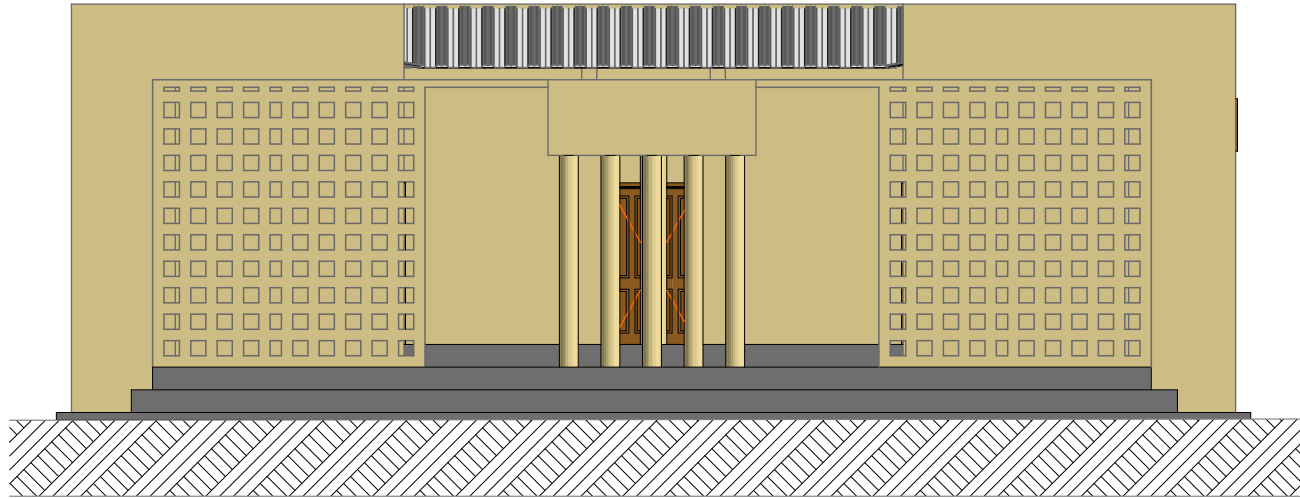


Alçado Frontal 1:100

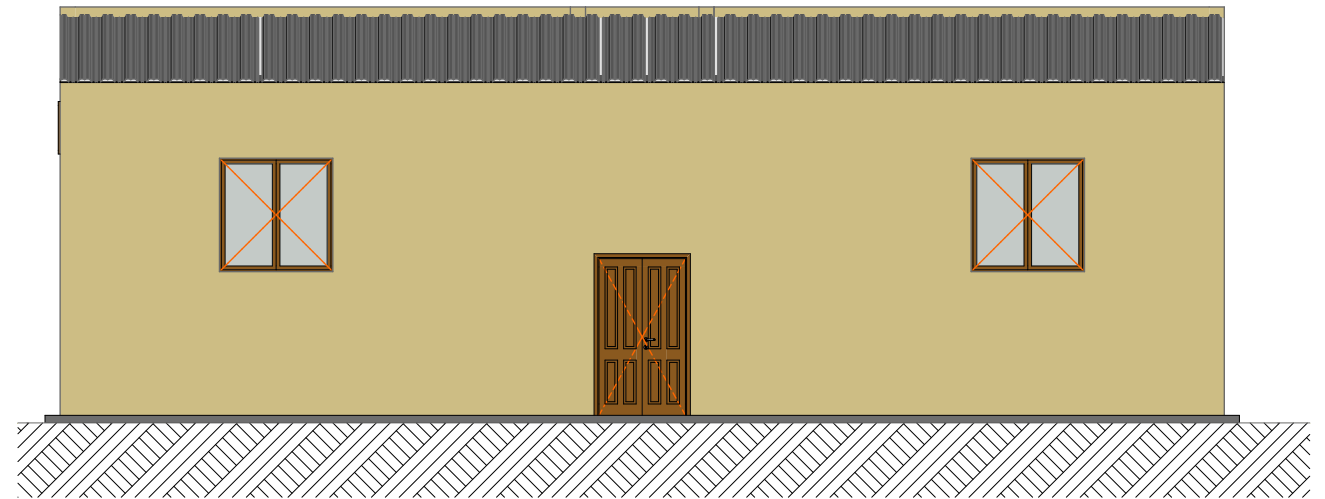

Alçado Posterior 1:100

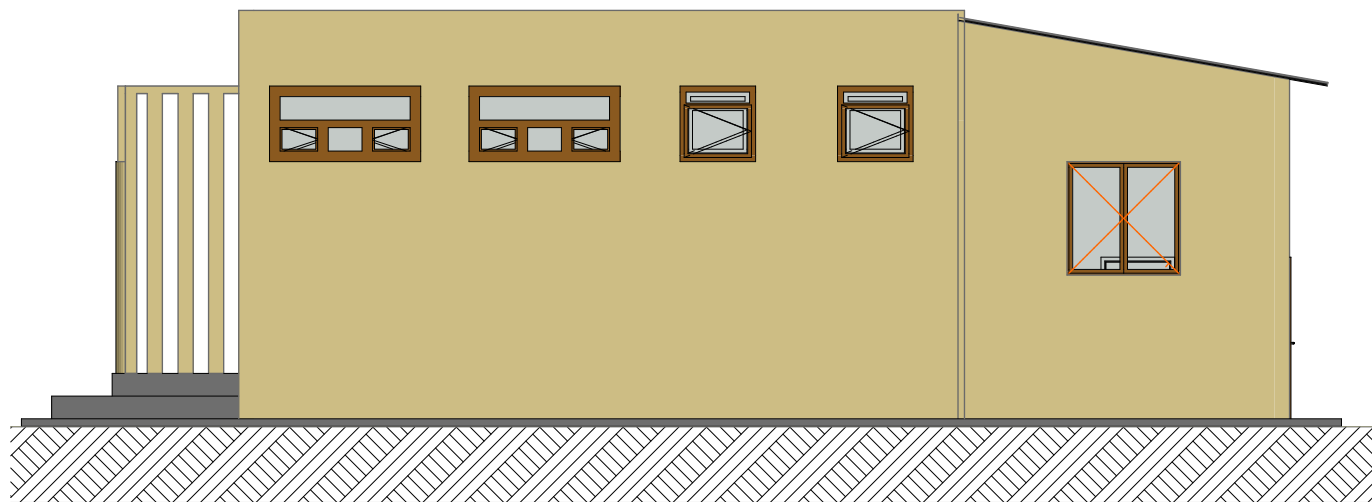

Alçado Lateral Direito 1:100

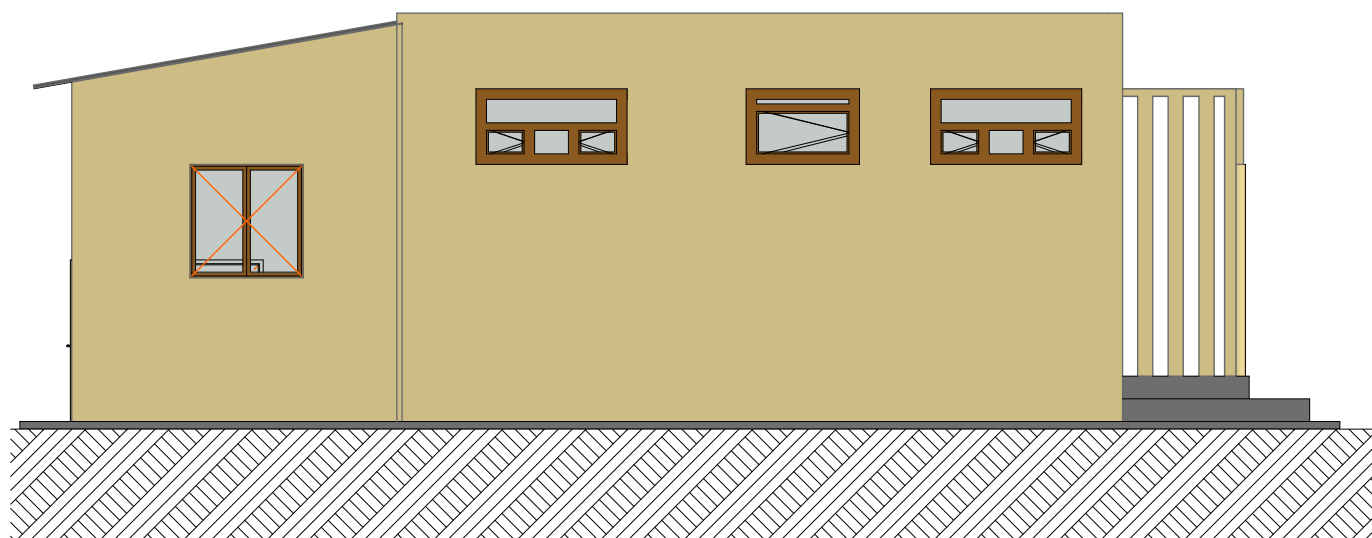

Alçado Lateral Esquerdo 1:100

SDSMAS- QUISSANGA SEDE

Quissanga
Cabo Delegado

Drawing Name

Recovery and Stabilization
Project - Cabo Delegado

Drawing Status

Execution Project

Date

07/03/2022

Drawing Scale

1:100

Layout ID


Alçados

Revision

01



- Laje de Betão
- Chapa IBR 8mm
- Tudo de queda

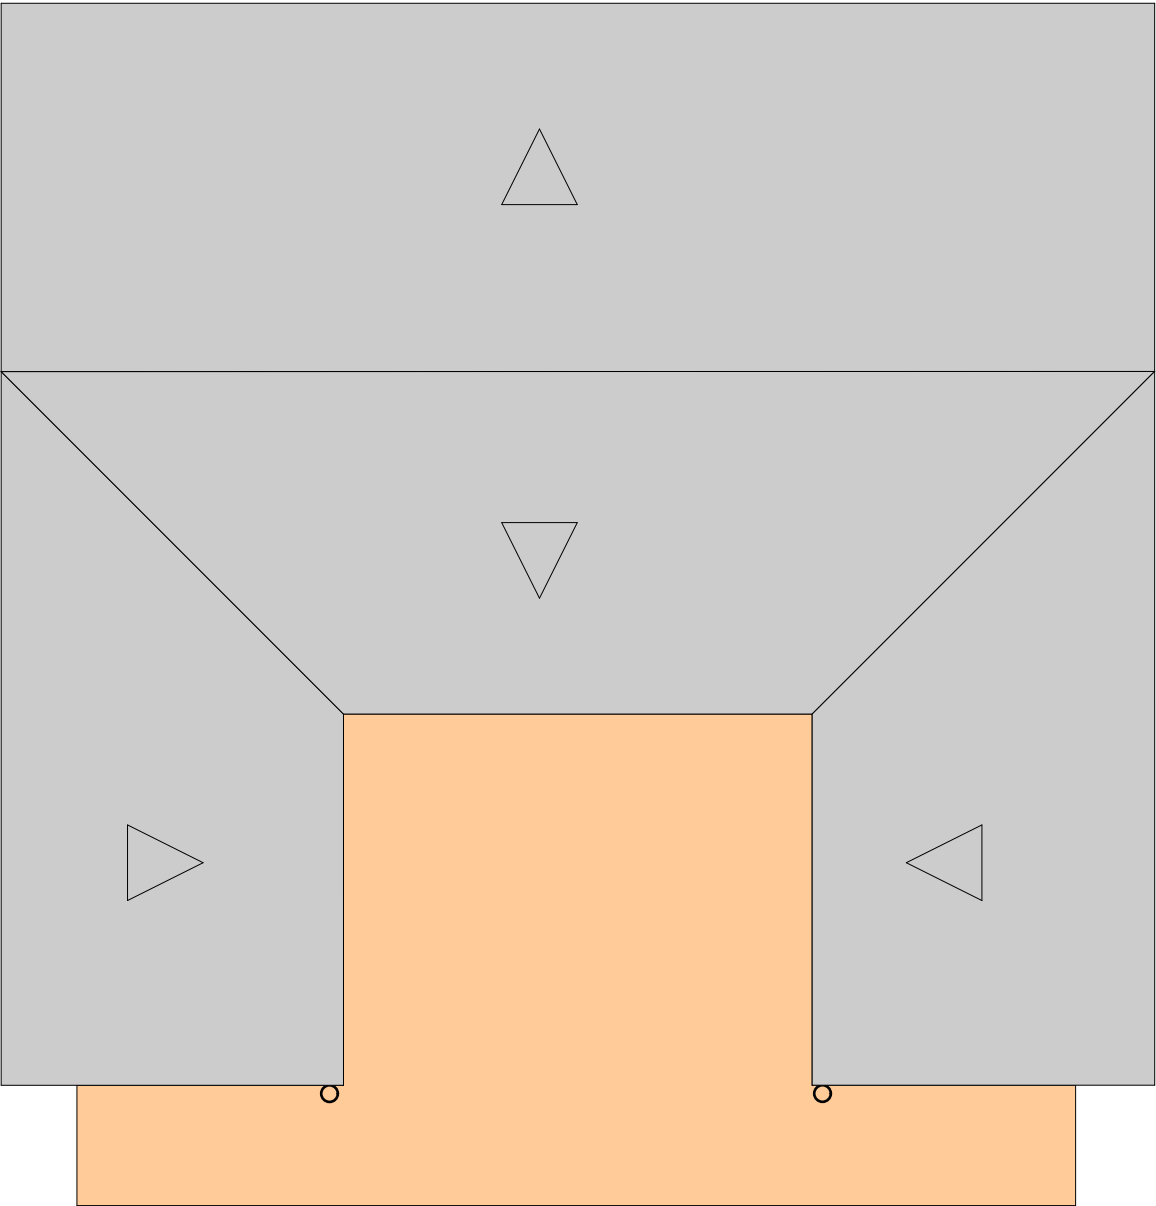

Planta de Cobertura

1:100

SDSMAS- QUISSANGA SEDE

Quissanga

Cabo Delegado

Drawing Name

Recovery and Stabilization
Project - Cabo Delegado

Drawing Status

Execution Project

Date

07/03/2022

Drawing Scale

1:100


Layout ID

Planta de Cobertura

Revision

01



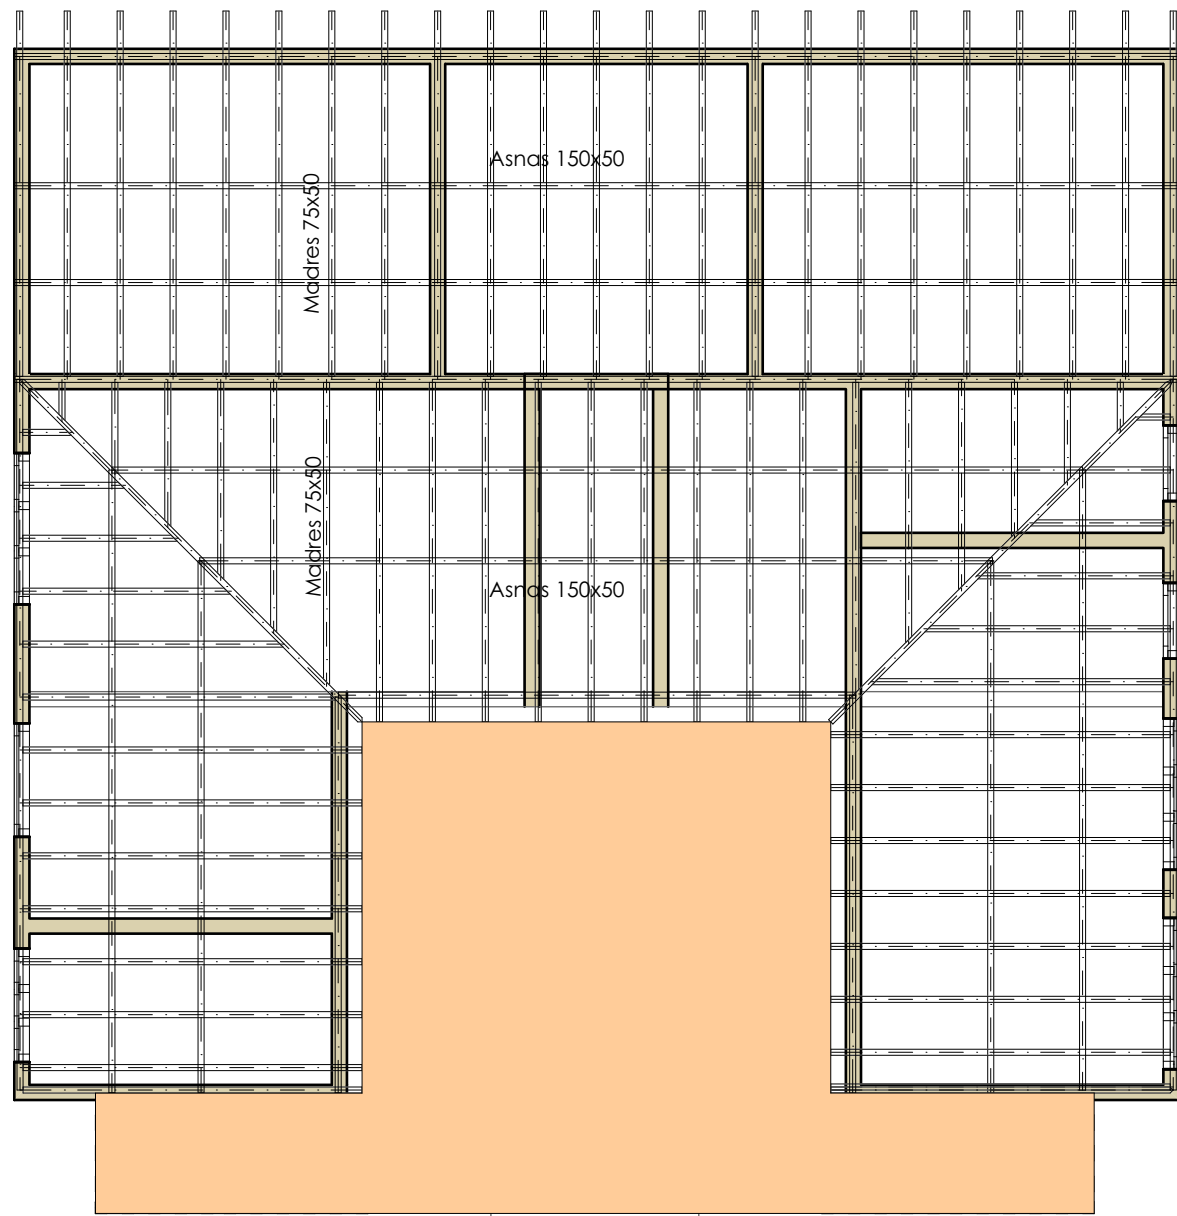

Estrutura de Cobertura

1:100

SDSMAS- QUISSANGA SEDE

Quissanga
Cabo Delegado

Drawing Name

Recovery and Stabilization
Project - Cabo Delegado

Drawing Status

Execution Project

Date

07/03/2022

Drawing Scale

1:100

Layout ID

Planta de Cobertura

Revision

01

