



M20 ' - Planta Base

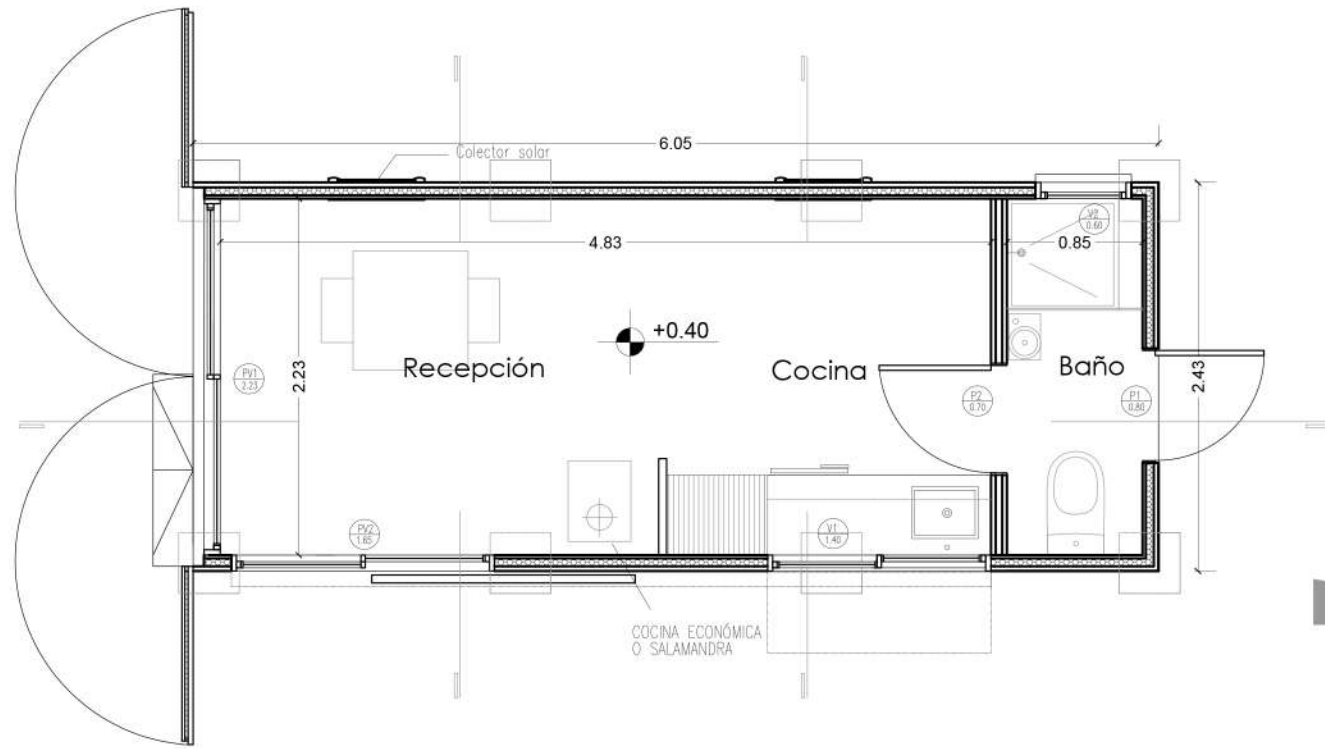

M20 ' -Cortes Base

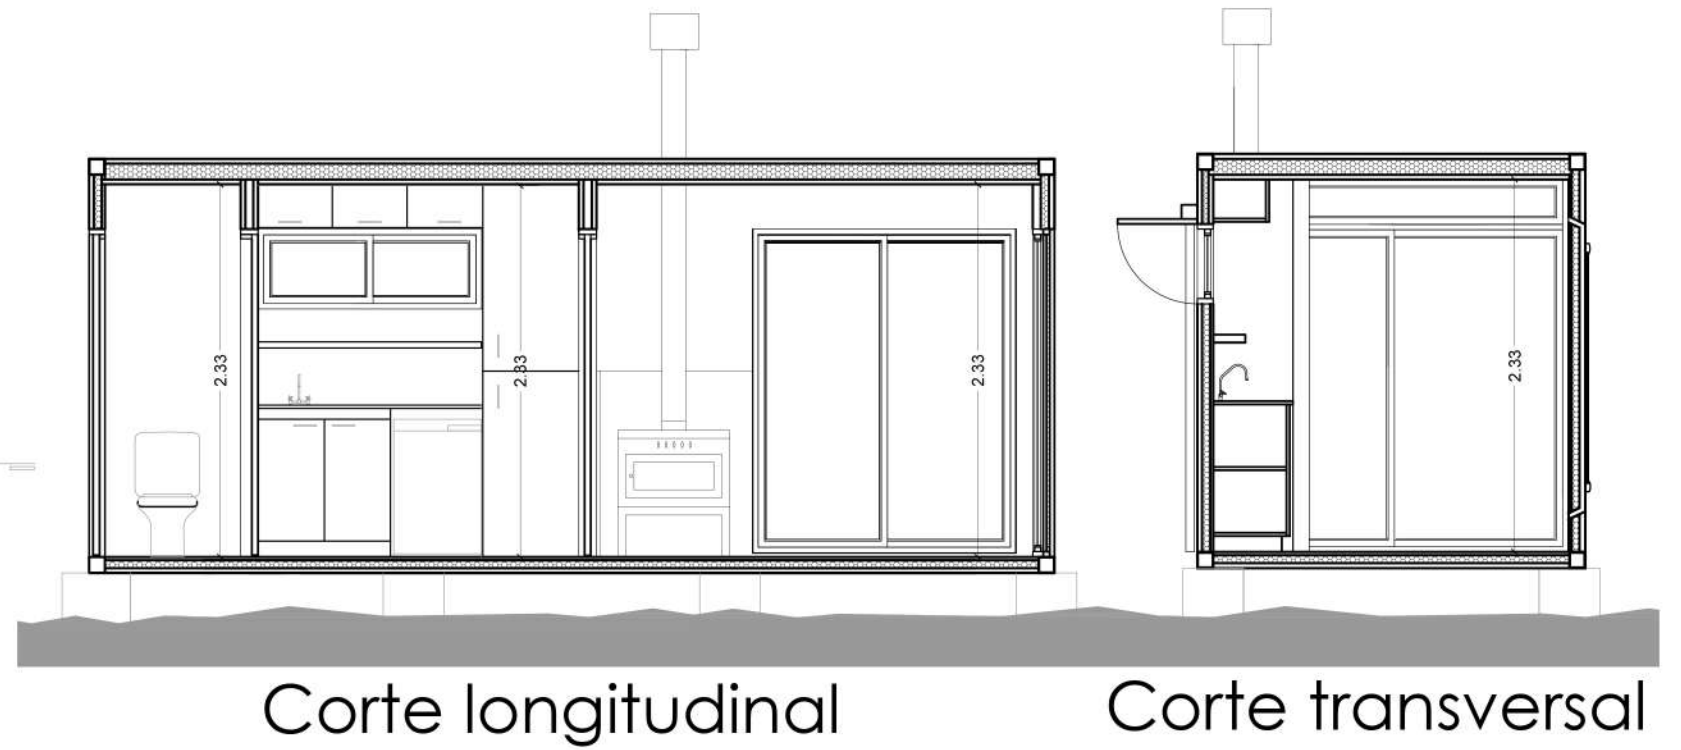

M20 ' -Vistas Base

