



RAYAK - STORM WATER NETWORK

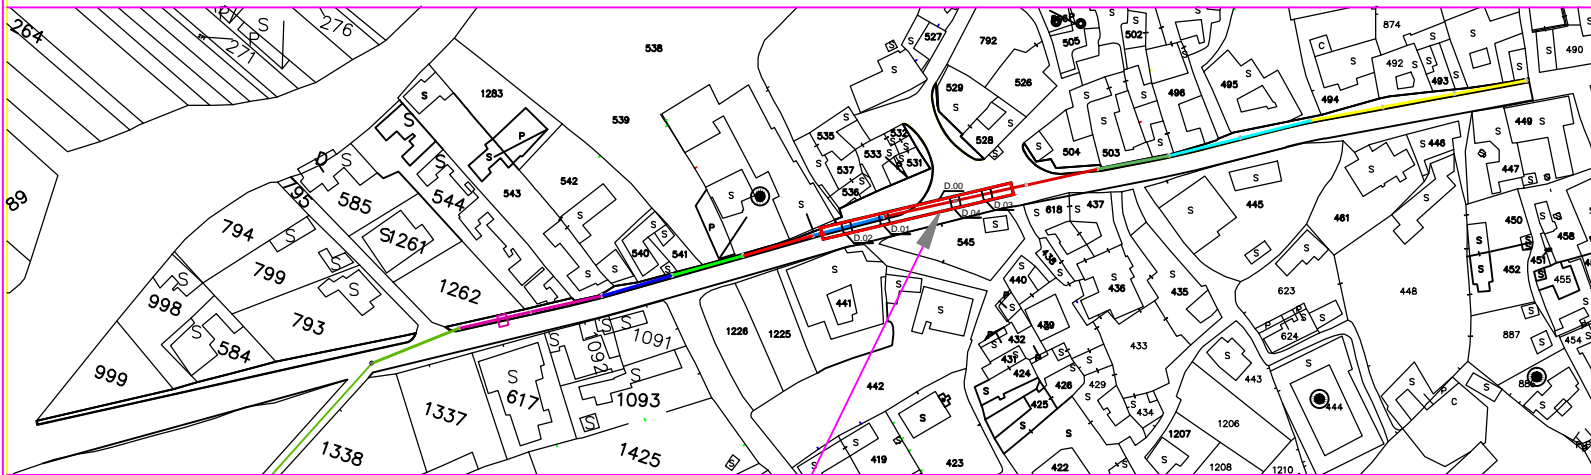

LOCATION PLAN

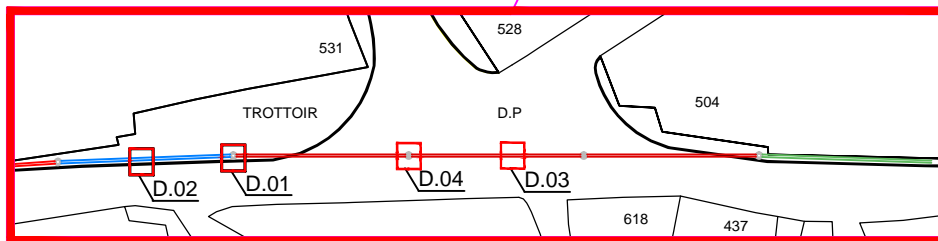

DETAILED REFERENCES

United Nation Development Programme
UNDP Lebanon
Social and Local Development Programme
P.O.Box 11-2216 Beirut, Lebanon Tel: 961 1 962491

PROGRAMME:
Lebanese Host Communities Support Programme

- NOTES:
- ALL DIMENSIONS AND LEVELS ARE IN METERS UNLESS OTHERWISE INDICATED.
 - DO NOT SCALE DRAWINGS USED FOR CONSTRUCTION USE ONLY SHOW DIMENSIONS.
 - REPORT ANY DISCREPANCIES IMMEDIATELY TO THE ENGINEER.
 - ALL WORKS SHALL BE CARRIED OUT IN ACCORDANCE WITH CURRENT SERVICES REGULATIONS AND STANDARD DETAILS. THE CONTRACTORS SHALL COMPLY WITH ALL UTILITIES REQUIREMENTS AND PROVIDE ALL NECESSARY NOTICE AND ATTENDANCE TO THE CONCERNED AUTHORITIES PRIOR TO COMMENCEMENT OF ANY WORK ON THE SITE.
 - ALL DRAWINGS MUST BE READ IN CONJUNCTION WITH ALL OTHER ARCHITECTURE, STRUCTURE, AND ELECTROMECHANICAL DRAWINGS.
 - BEFORE STARTING ANY WORK, THE CONTRACTOR HAS TO SUBMIT SHOP DRAWINGS SHOWING ALL THE DETAILS NEEDED. THE ENGINEER'S APPROVAL OF THE SHOP DRAWING MUST BE OBTAINED PRIOR TO COMMENCEMENT OF WORK.

ARCHITECT:

OWNER :
RAYAK MUNICIPALITY

NO	STATUS	DESCRIPTION

PROJECT

RAYAK BEKAA-LEBANON
LOT : - ARCHITECTURE

LOCATION PLAN

SCALE	SHEET NUMBER	SHEET

DATE	REVISION	BY	FOR