


EXPERTISE GARDE NATIONALE FERNANA LEVEE ARCHITECTURAL

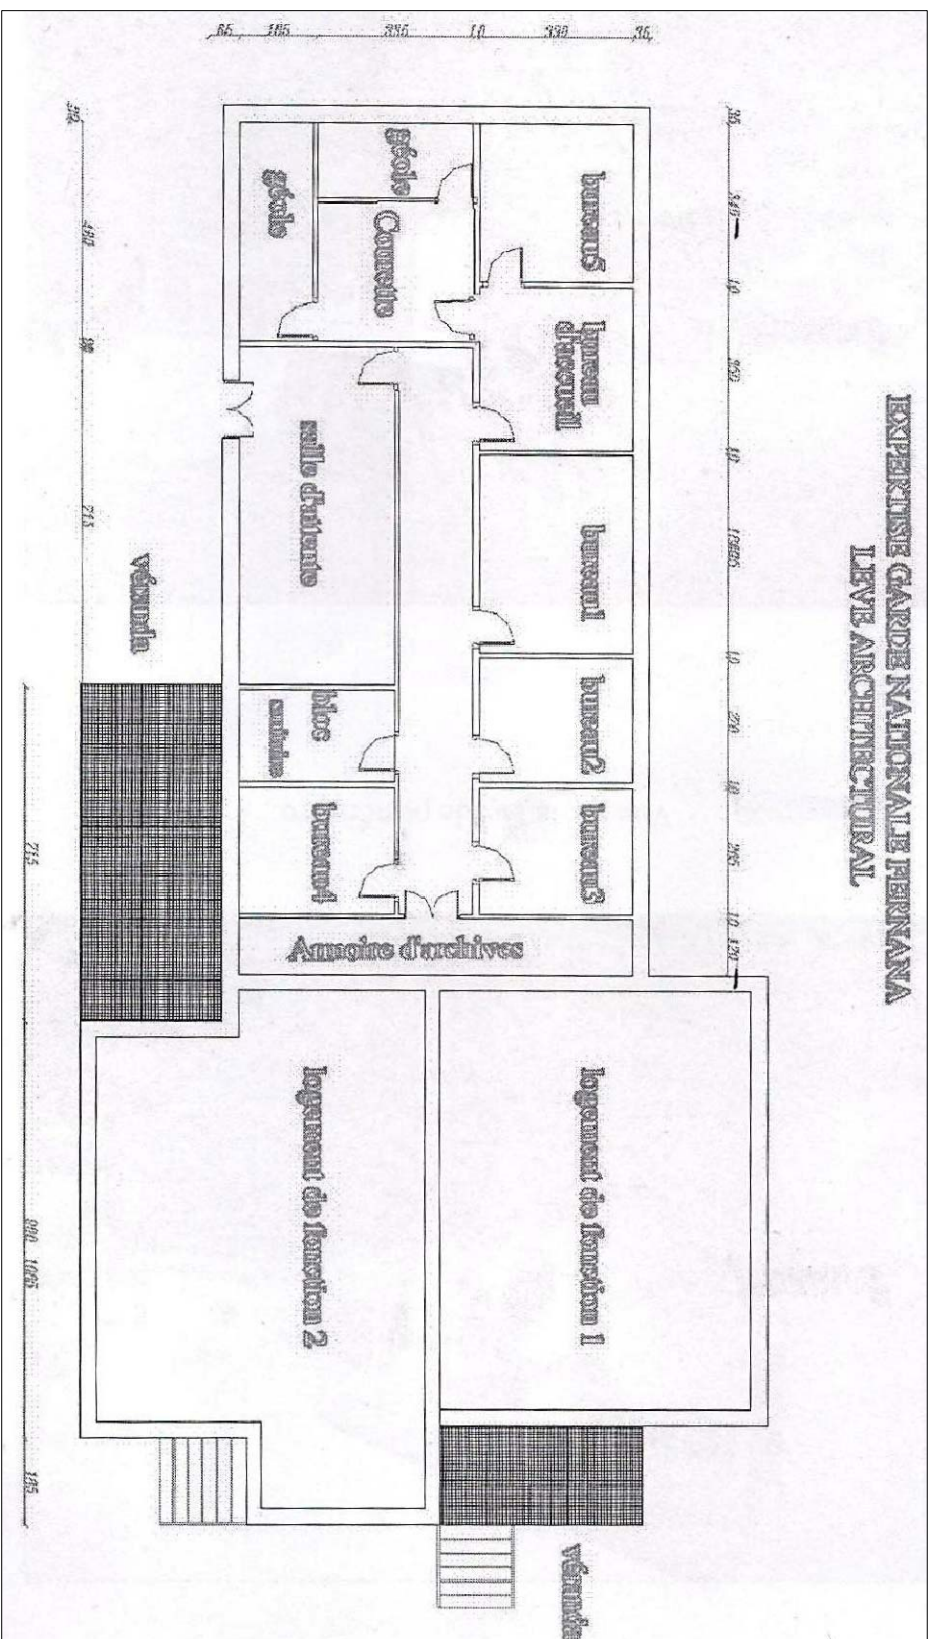

Etat Existant