


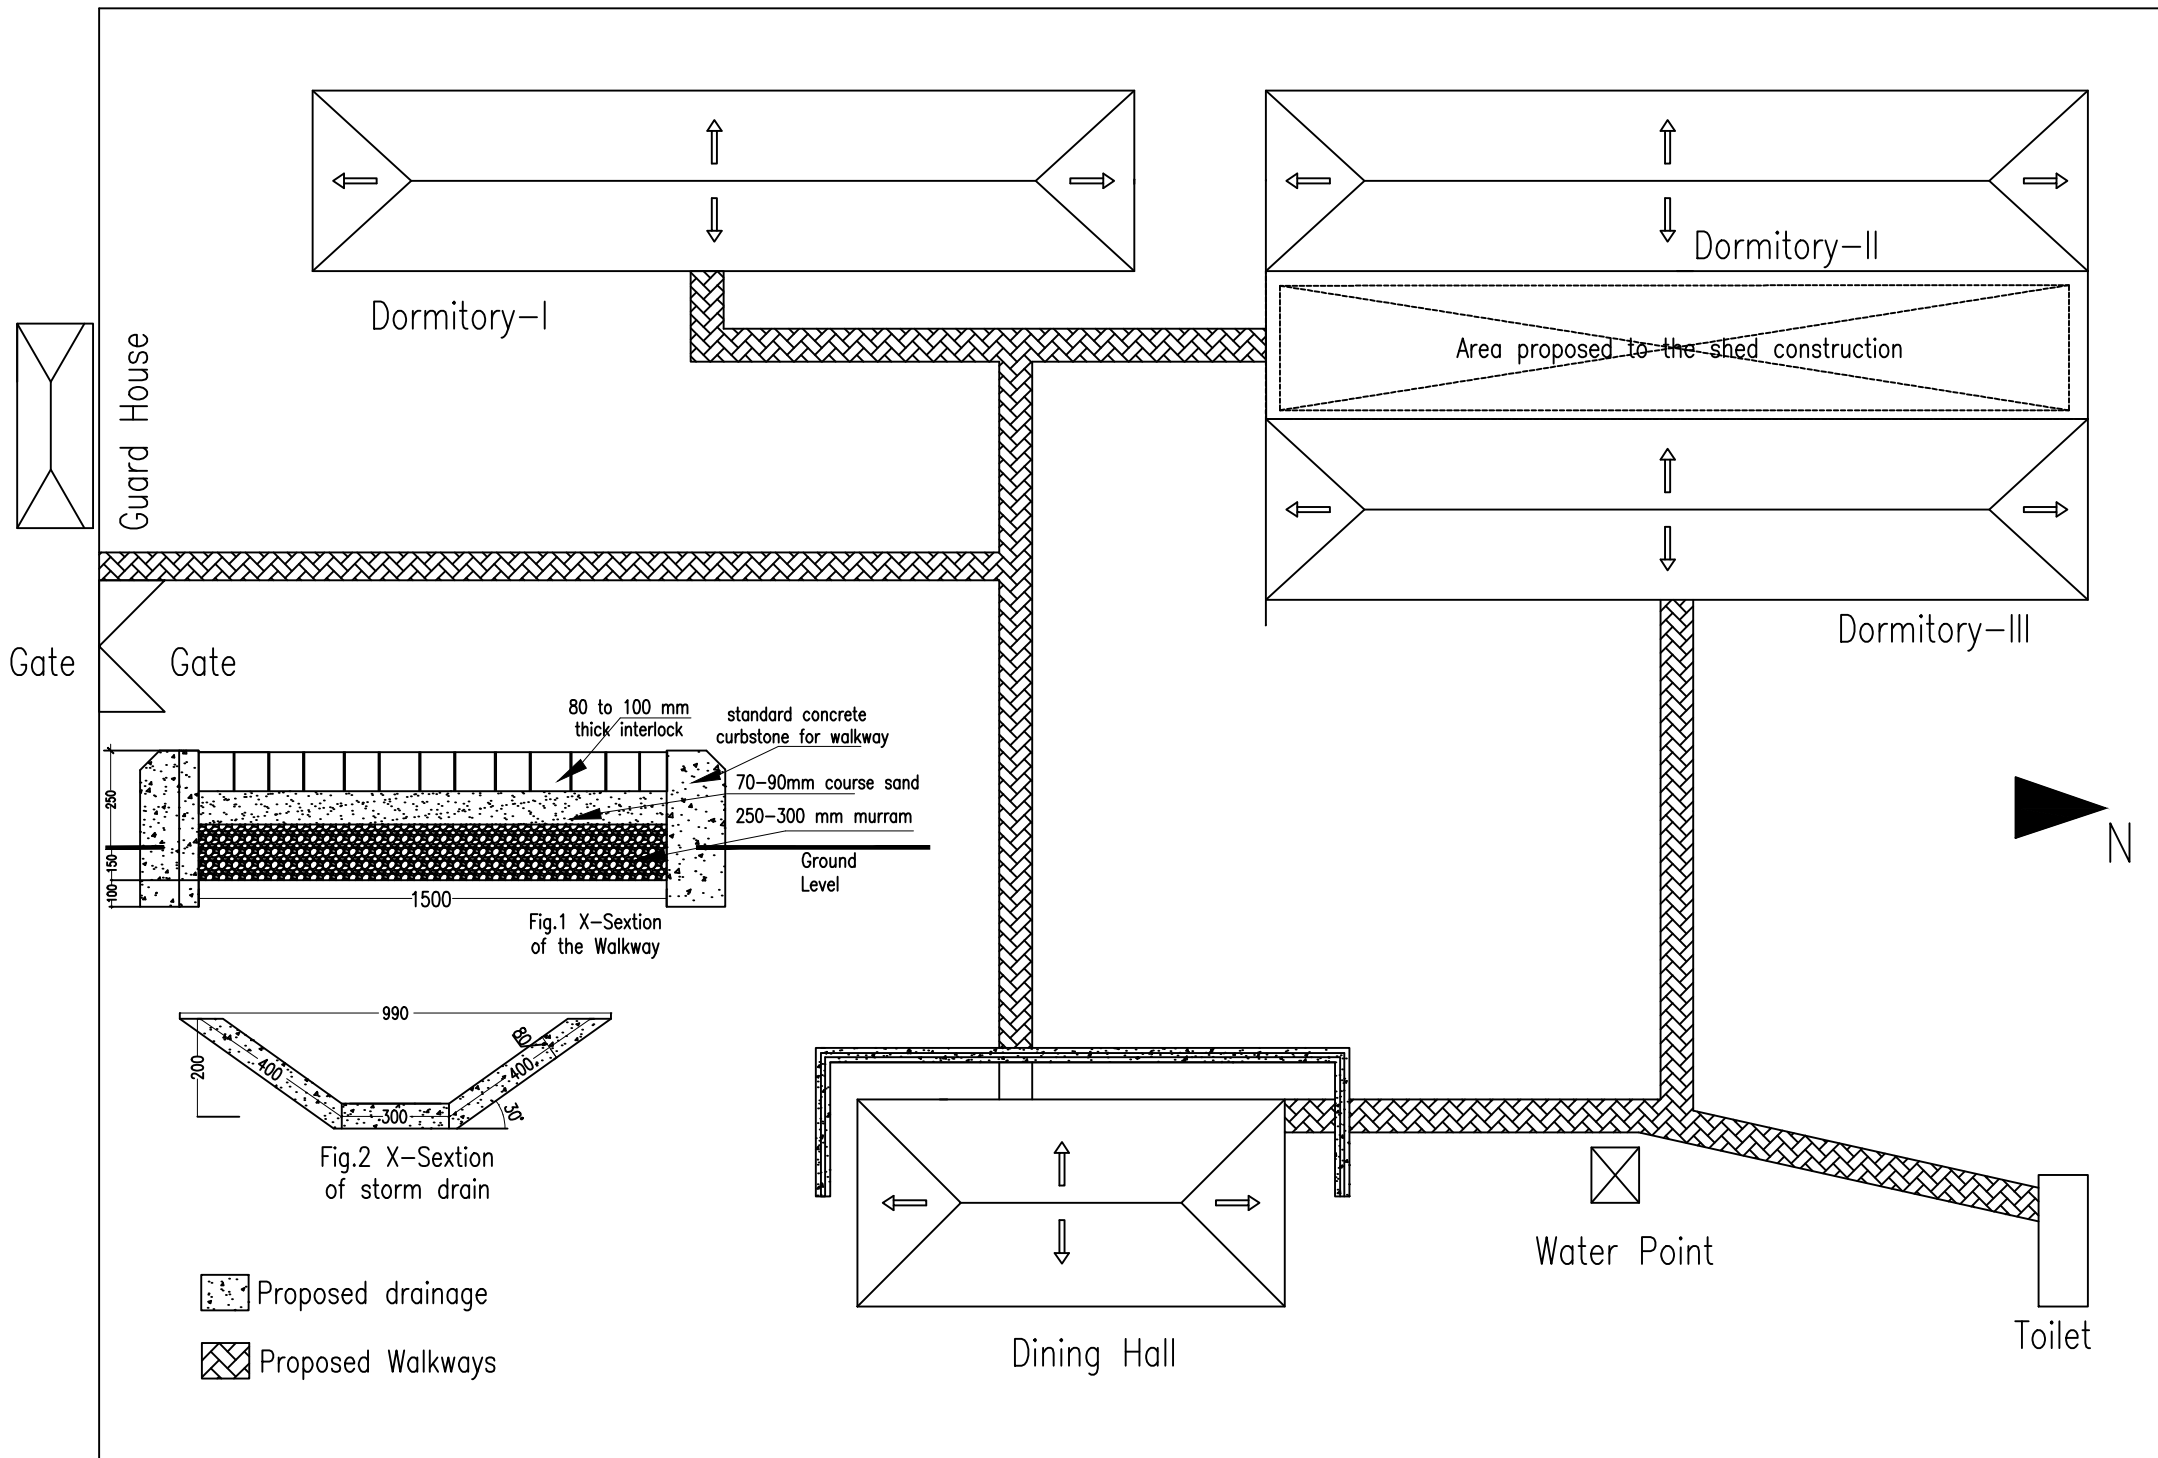

Female Dormitories Site Plan