
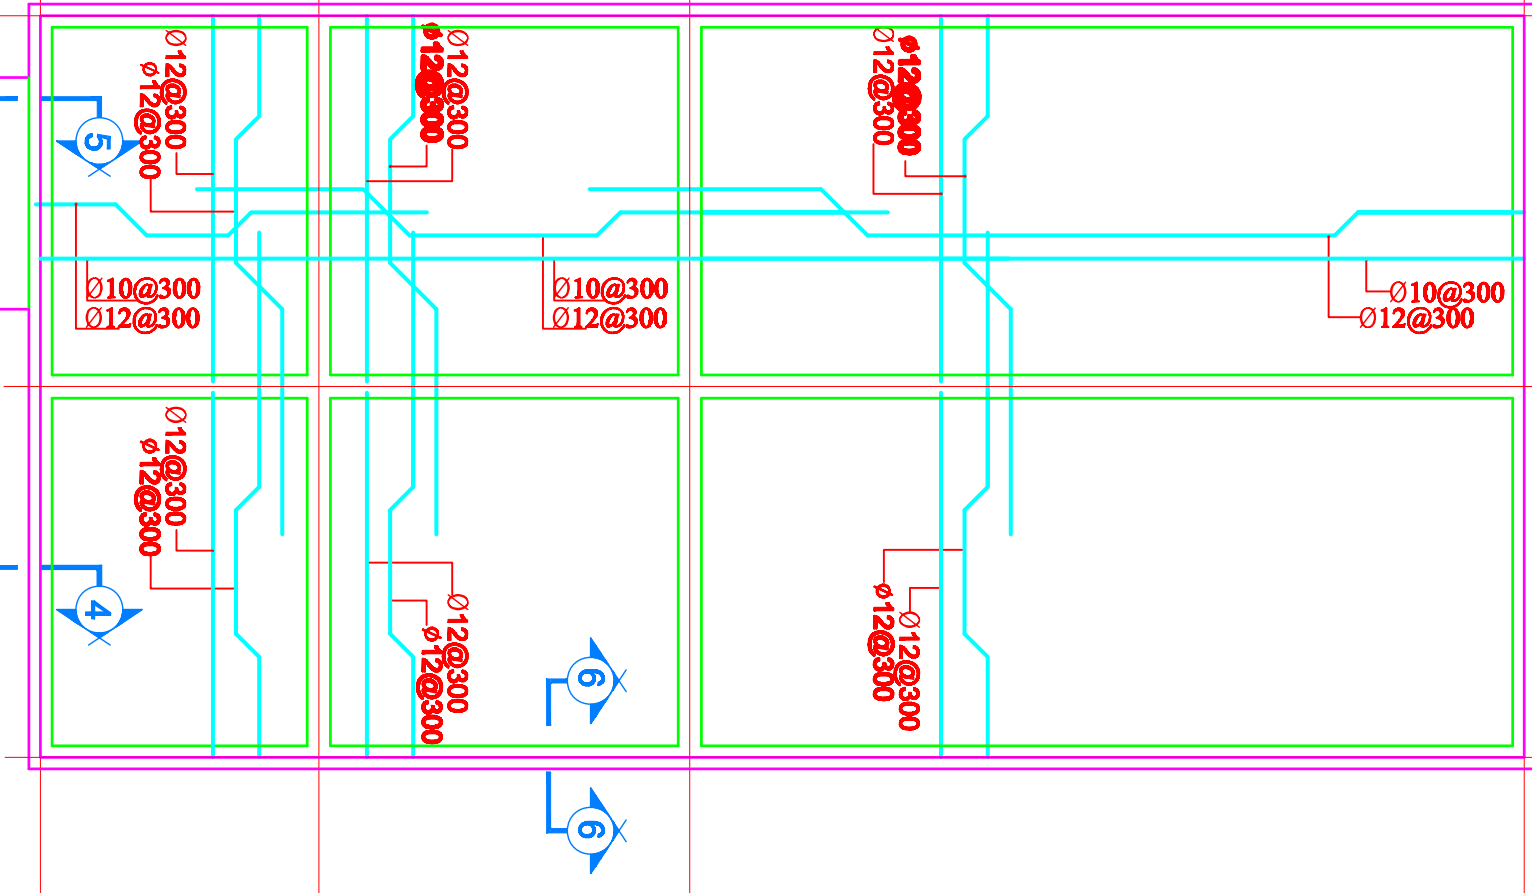


NOTES:
ASSUMED BEARING
CAPACITY : 8 TON/m

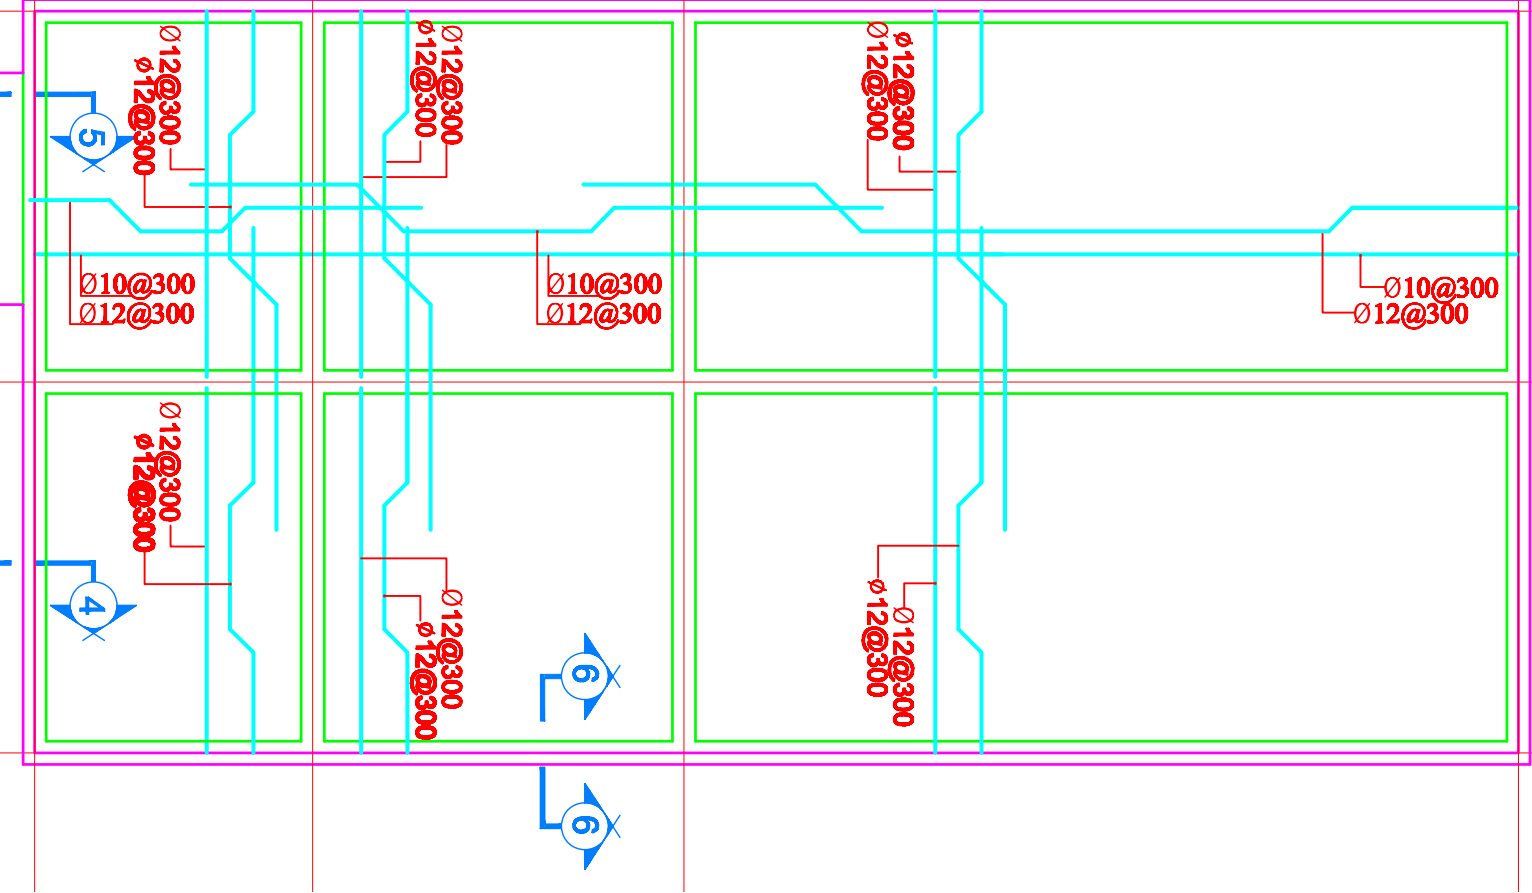

DATE	INT	REVISIONS

**MINISTRY OF HOUSING & CONSTRUCTION

Job Architect Engineer


Job Title
secondary school

18 classrooms


Drawing Title

bathrooms reinforcement plan


JOB NO.		DATE	
CLARK		ST/10	
SCALE		REVISIONS	
1/4"=1'	DATE	DESIGNED	CHECKED

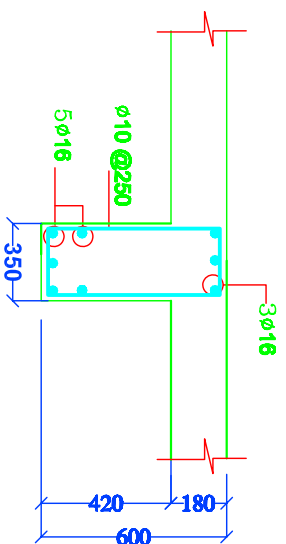


SECTION (1 - 1)

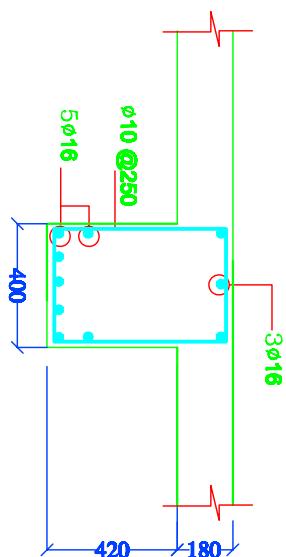


SECTION (1 - 1)

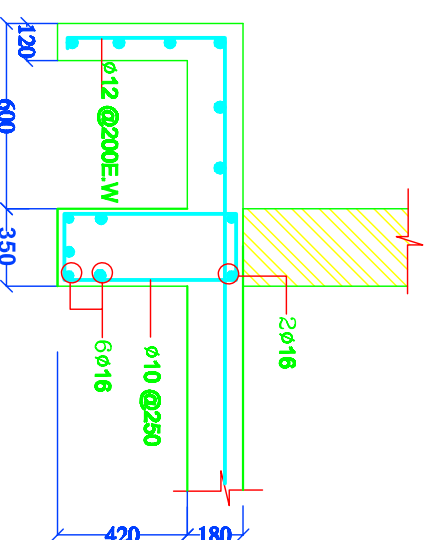


SECTION (2-2)

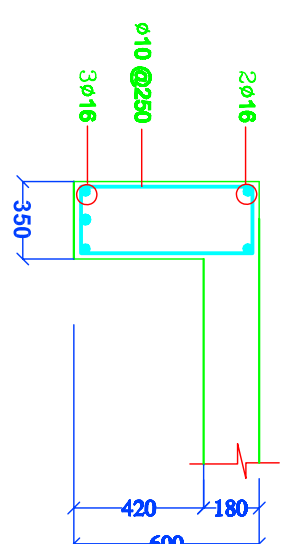


SECTION (3 - 3)

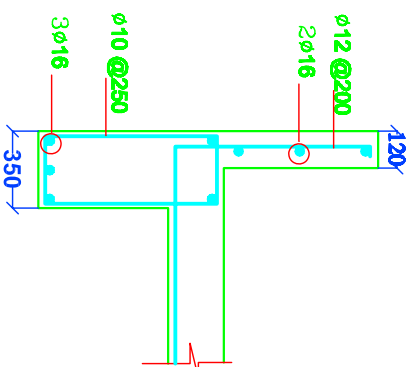


SECTION (4 - 4)

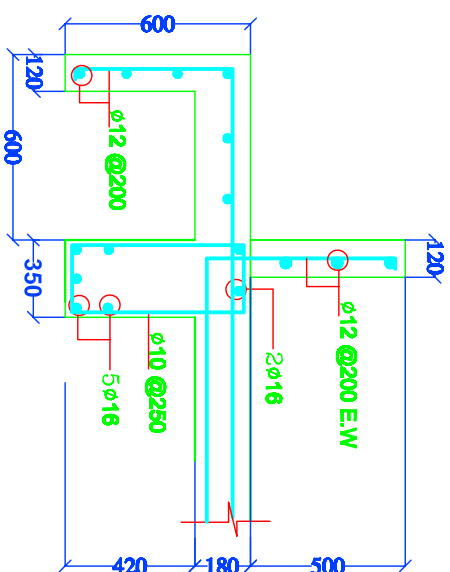


SECTION (5 - 5)

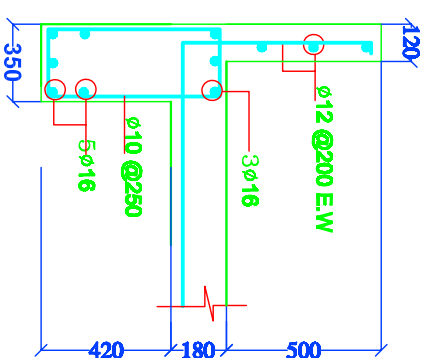


SECTION (6 - 6)

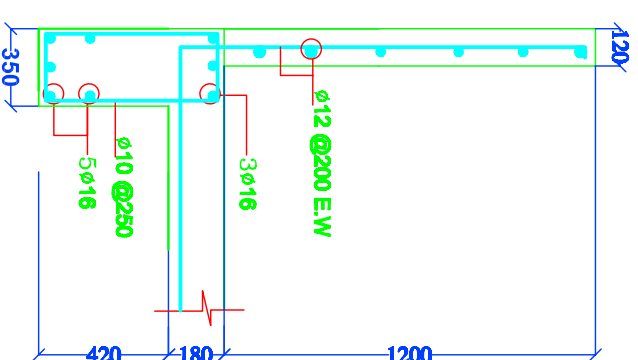


SECTION (7 - 7)

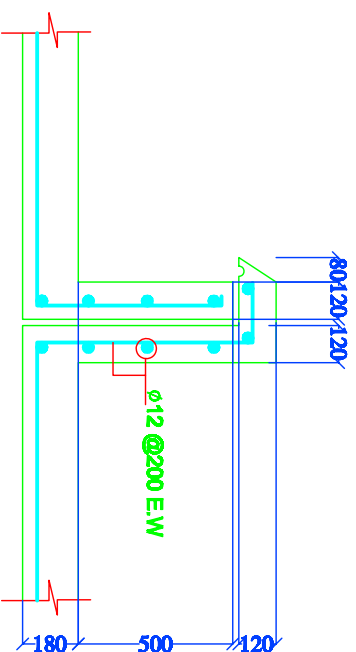

SECTION (8-8)

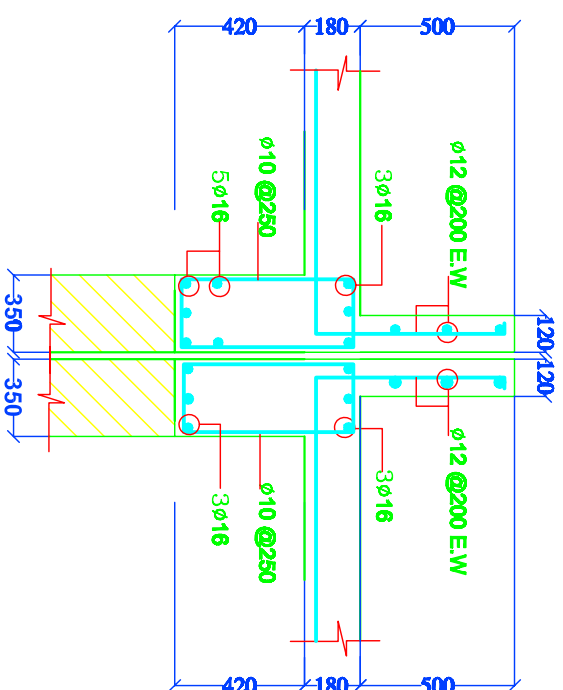

SECTION (9 - 9)

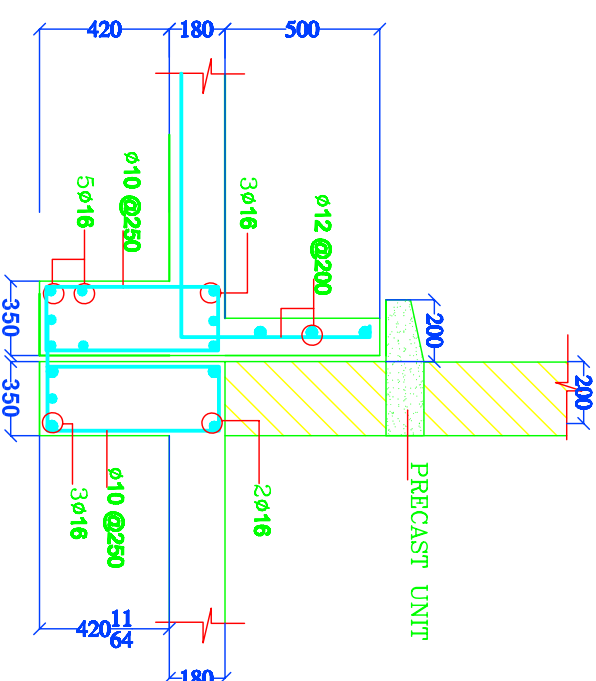




SECTION (10 - 10)

[illegible]

راجع الملاحظات العامة


NOTES

المقاييس الموحدة في هذه الصفحة محدده
تحتل تربية مقارها 8 طن/ المتر المربع
ويكون سمك الأساس 40 سم بدلاً من 30 سم
في القرب الجيمنية أو الرخوة

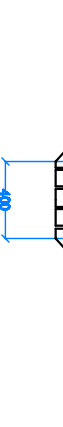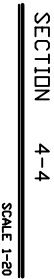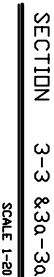

NOTES:
ASSUMED BEARING
CAPACITY : 8 TON/m

DATE		INT		REV/ISSUES			
Job Architect Engineer							
Job Title secondary school							
Drawing Title 18 classrooms							
Classrooms foundations plan							
Job No.		Sheet No.		ST/02			
CLASS		FOUNDATION LAYOUT					
SCALE	NAME	DATE	DRAWN BY	CHECKED			

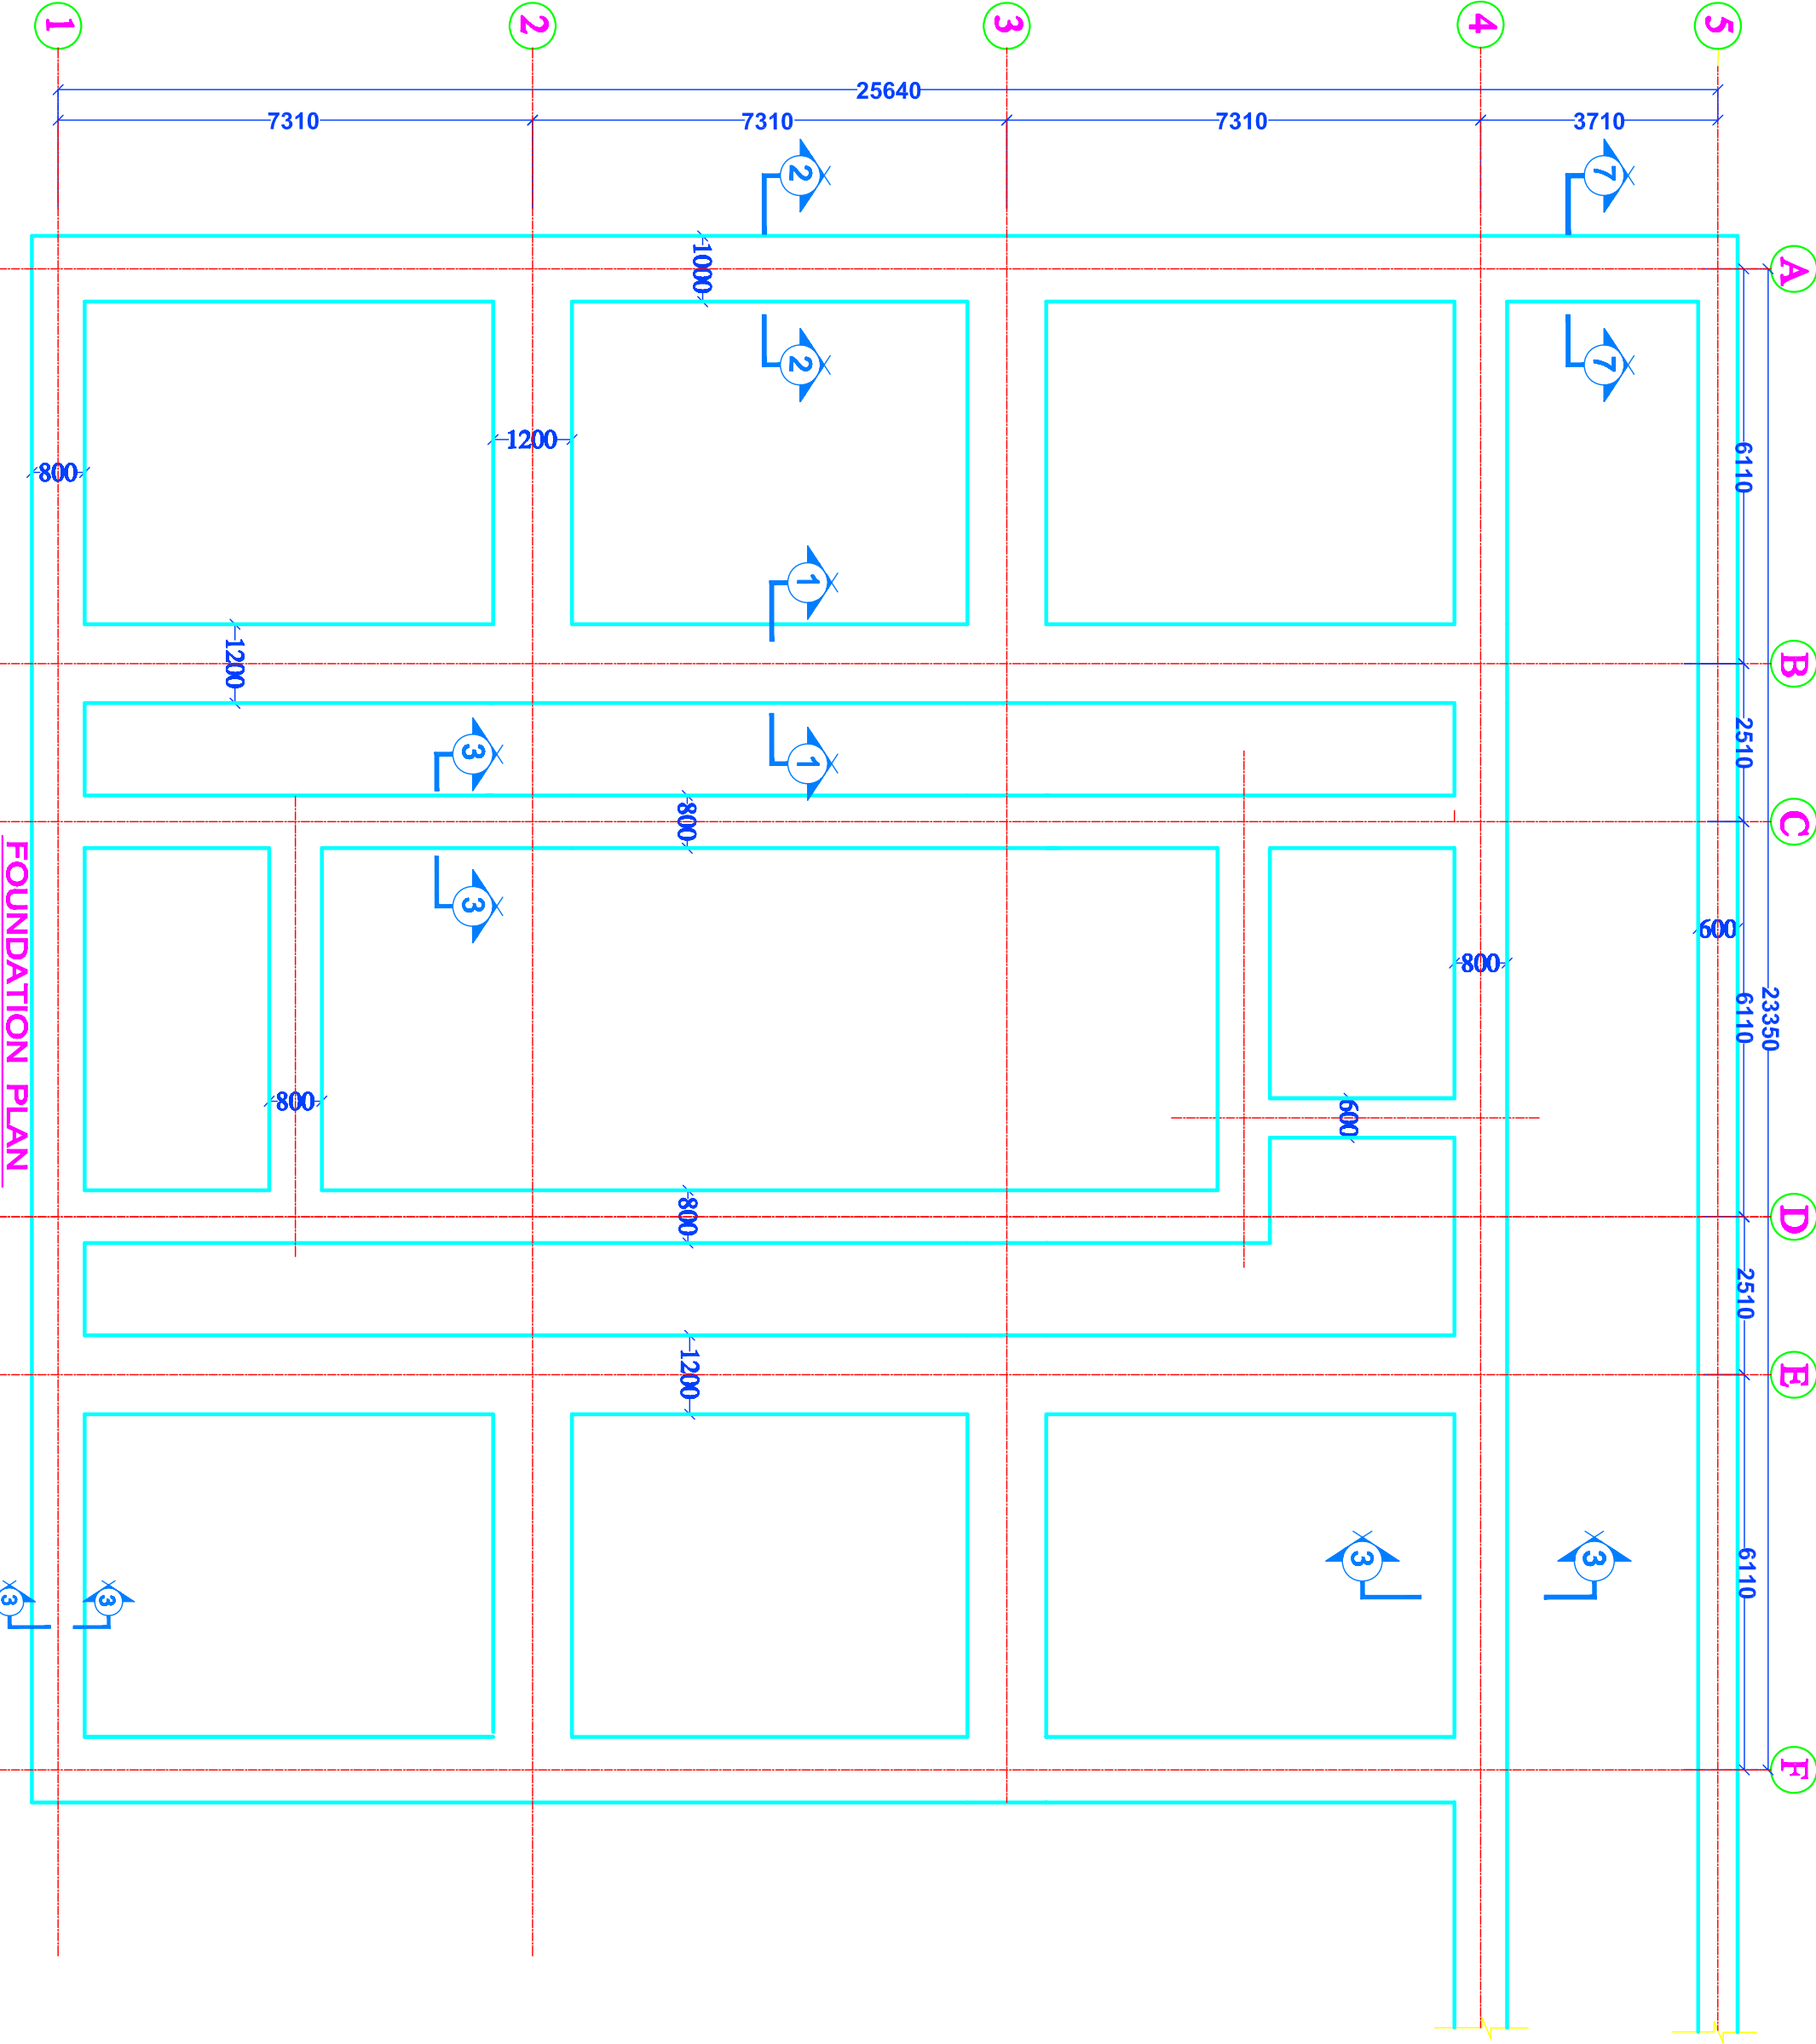

NOTES:
ASSUMED BEARING
CAPACITY : 8 TON/m

--	--	--	--

--	--	--	--


DATE	INT	REVISIONS
------	-----	-----------

MINISTRY OF HOUSING & CONSTRUCTION
NATIONAL CENTER FOR BUILDING CONSULTANCY

Job Architect Engineer
secondary school
18 classrooms

Drawing Title
Laboratories
foundations plan

Job No.	Rev No.	ST/03
CLASS	REVISION MATRIX	
SCALE	DATE	DRAWING
NAME	DATE	CHECKED

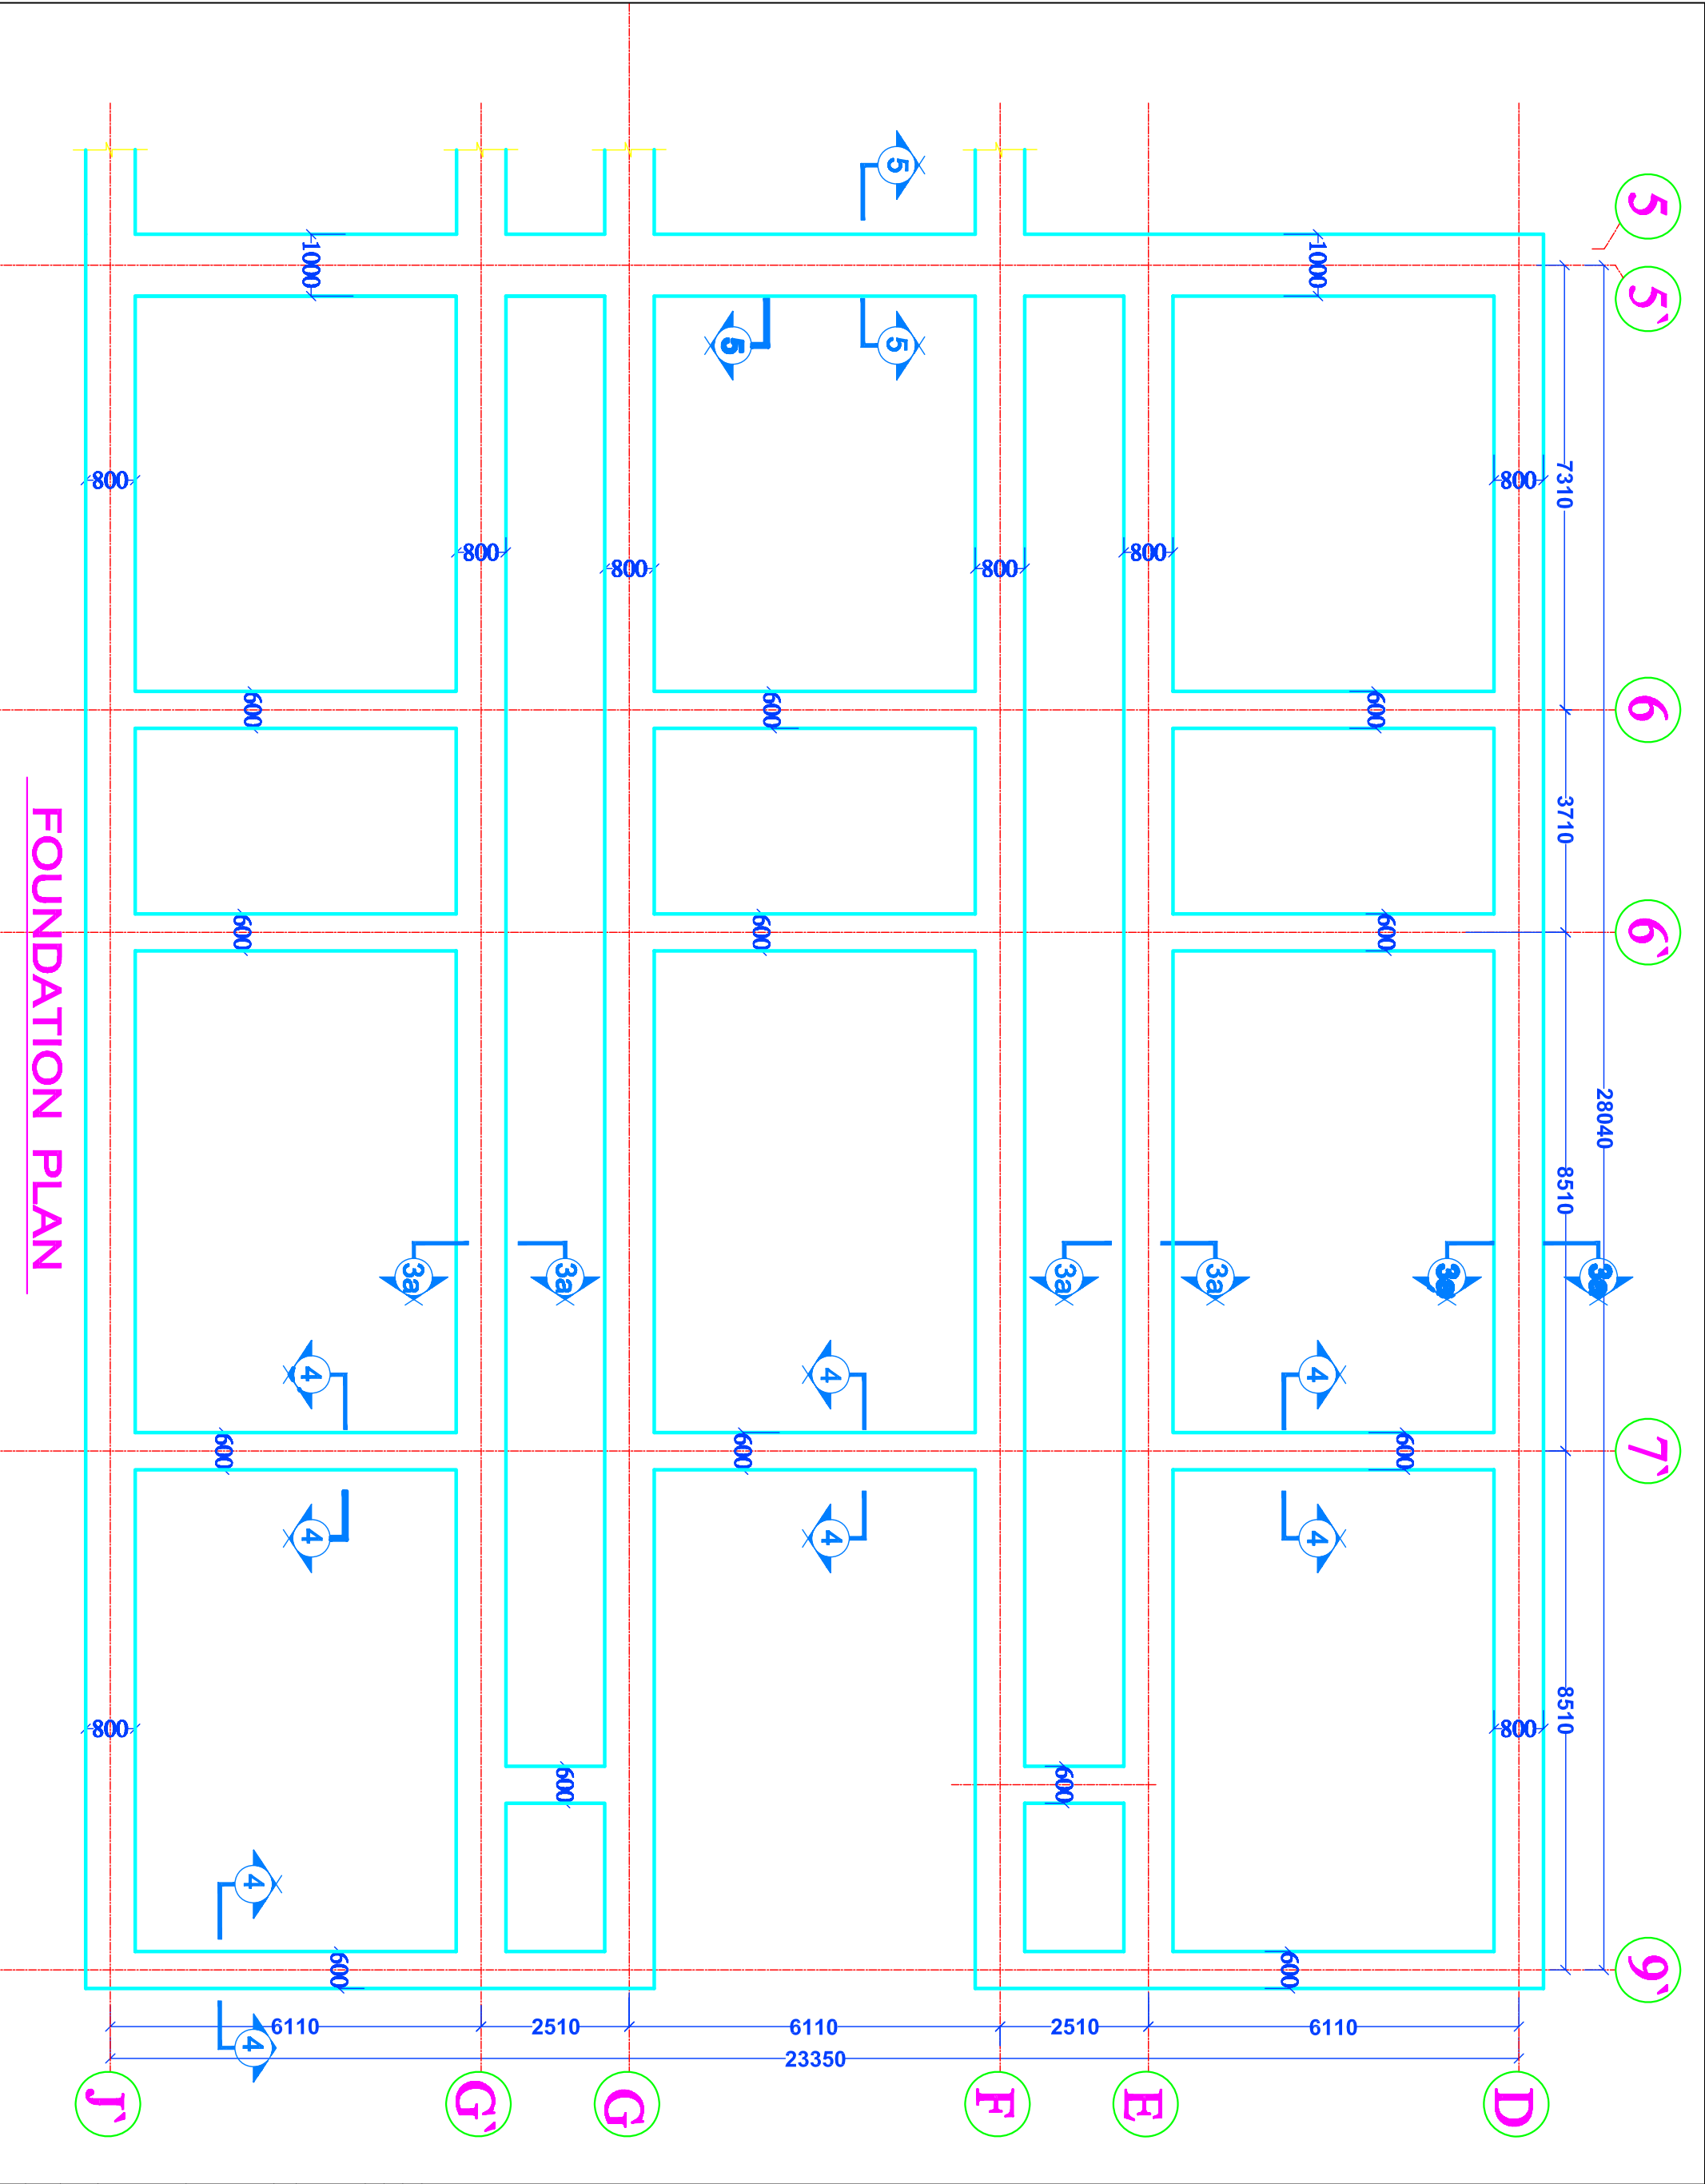






DATE	INT	REVISIONS
DEPARTMENT OF HOUSING & CONSTRUCTION NATIONAL CENTER FOR IMPROVING CONSULTANCY		
Job Architect Engineer		
Job Title secondary school 18 classrooms		
Drawing Title Bathrooms foundations plan		
Job No.	Job No. ST/04	
Client	BUILDING SERVICE	
SCALE	DRAWING	CHECKED
DATE		

NOTES:
ASSUMED BEARING
CAPACITY : 8 TON/m

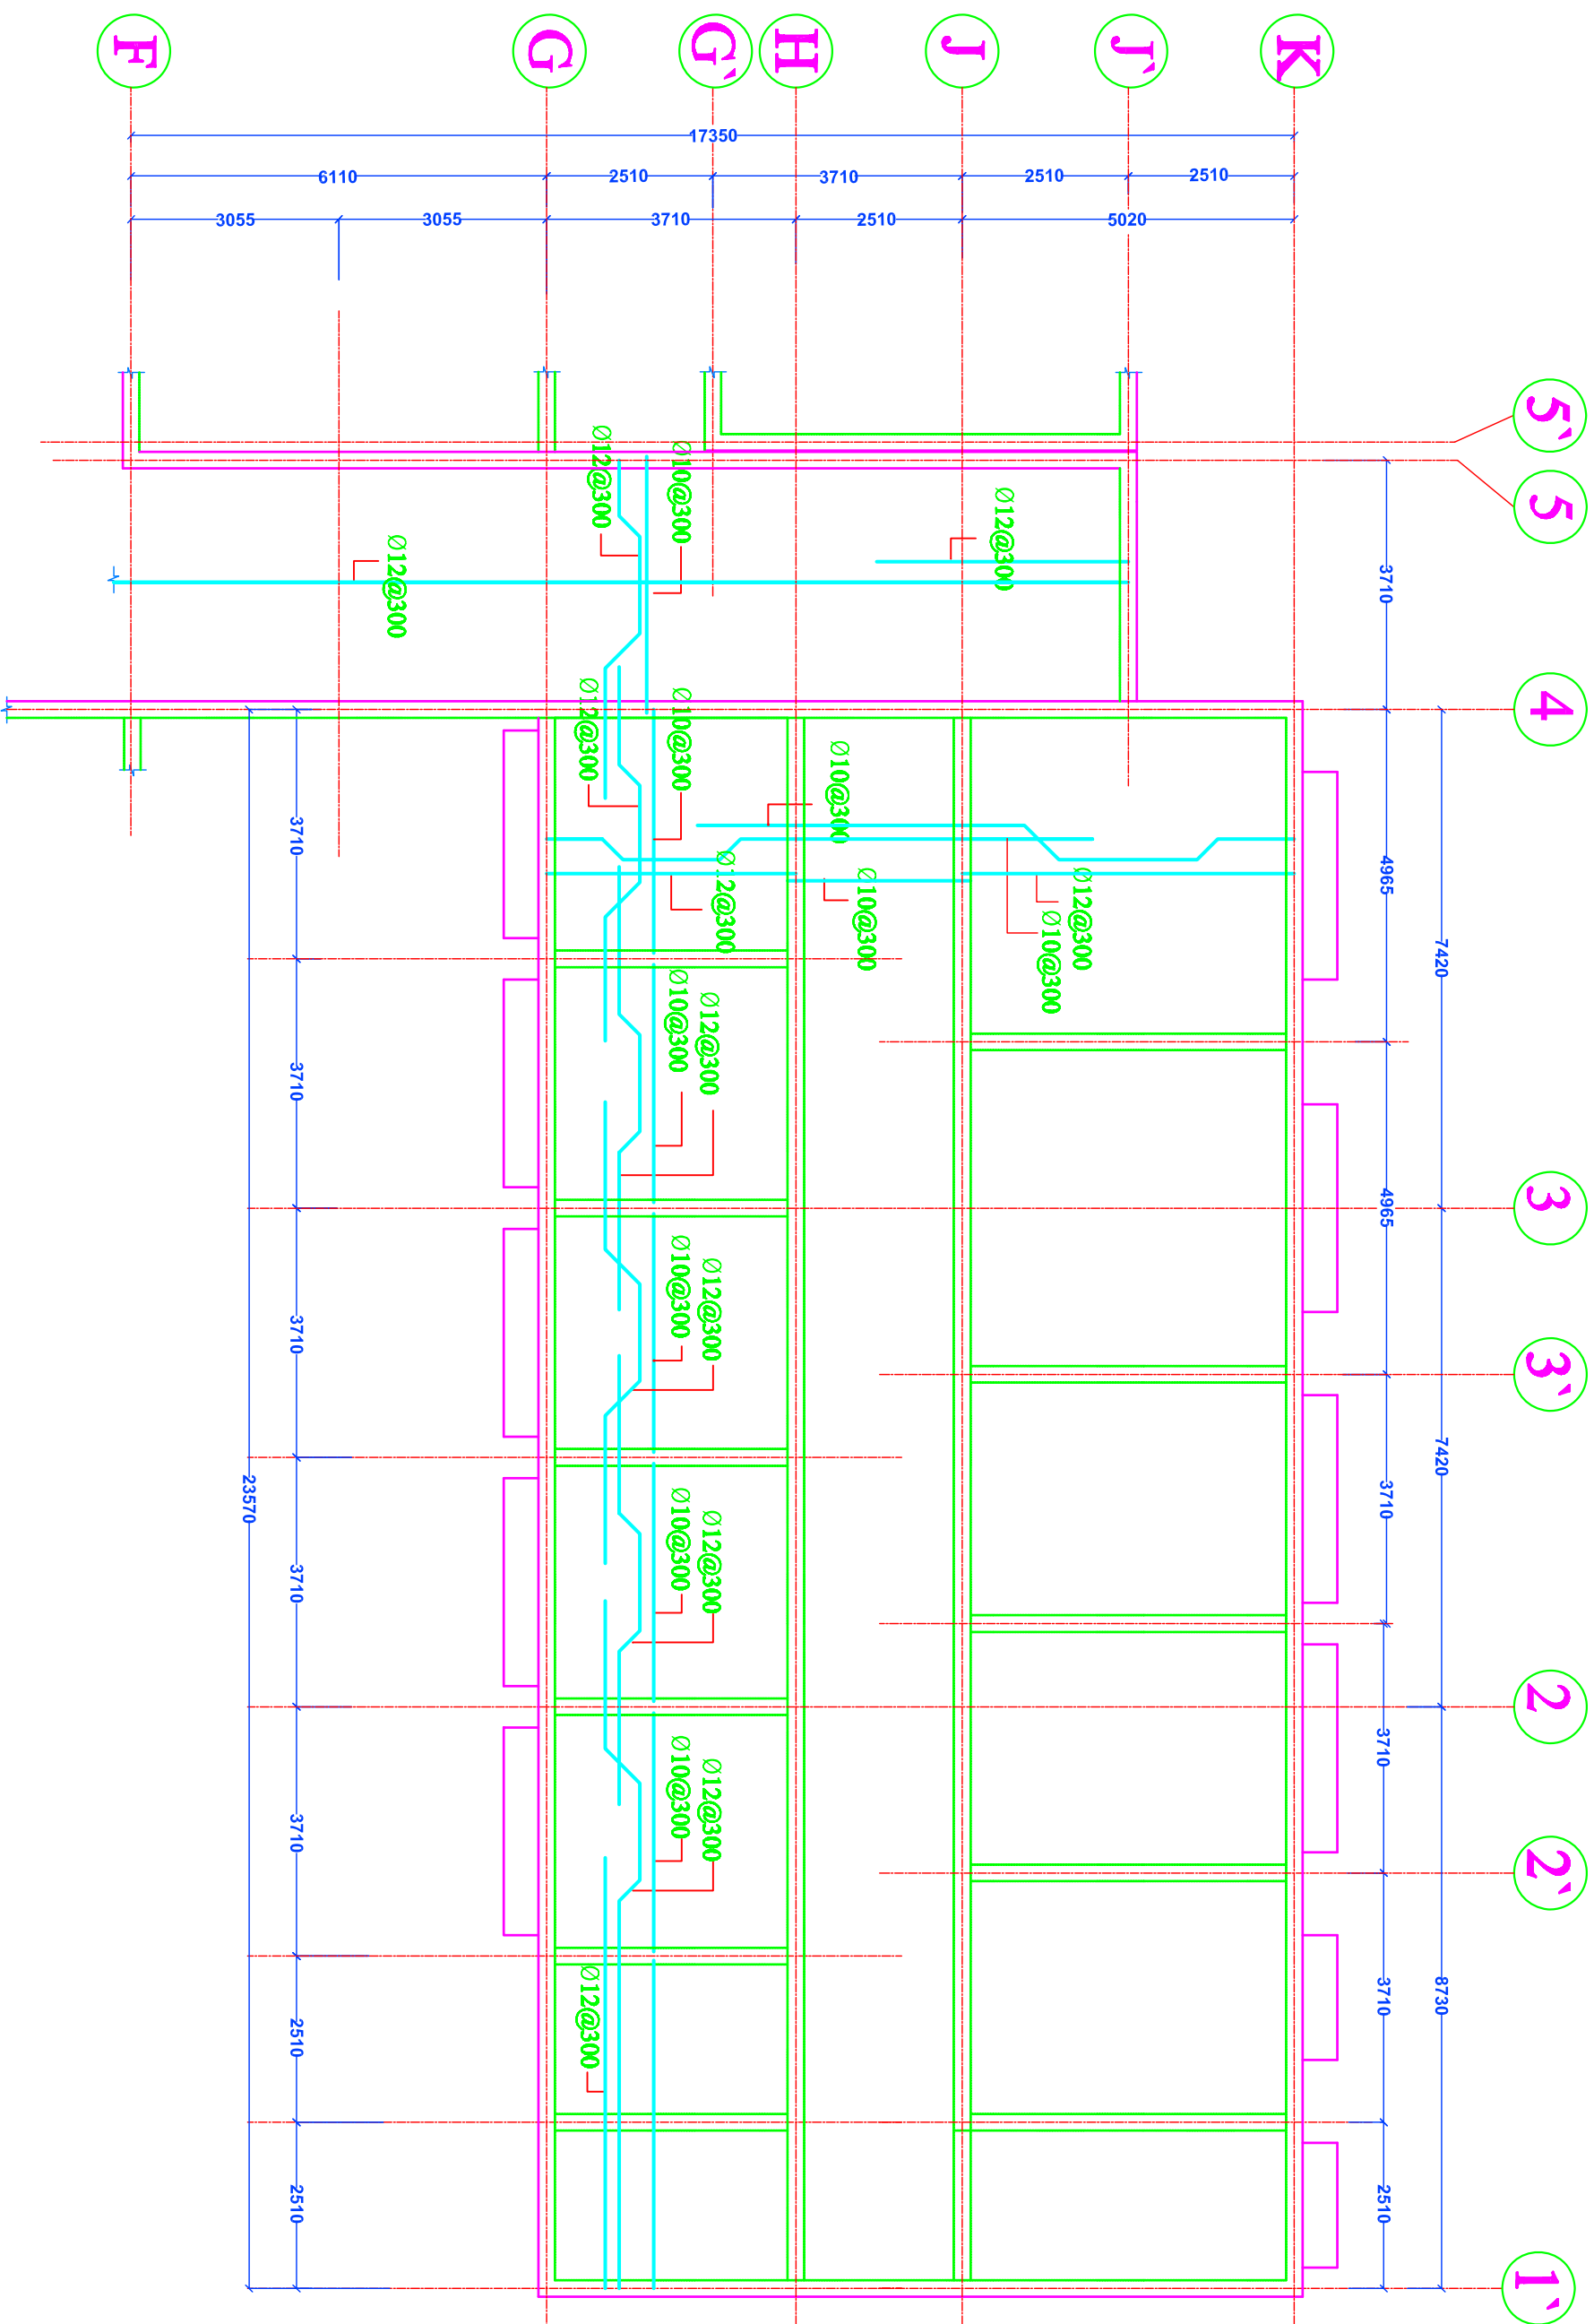

DATE		INIT		REVISIONS	
MINISTRY OF HOUSING & CONSTRUCTION NATIONAL CENTRE FOR IMPROVING CONSTRUCTION					
Job Architect Engineer Job Title secondary school 18 classrooms					
Drawing Title laboratories reinforcement plan					
JOB NO.		JOB TITLE		JOB DATE	
C/LAYER		SCALE		DATE	
		1/2000			
DRAWING		CHECKED		DATE	
ST/09					

