

KEY PLAN

THIS DRAWING IS A COPYRIGHT. DO NOT SCALE FROM THE DRAWING. THE CONTRACTOR AND HIS SUB-CONTRACTORS ARE TO VERIFY ALL DIMENSIONS ON SITE BEFORE MAKING SHOP DRAWINGS OR COMMENCING MANUFACTURE.

United Nation Development Programme
UNDP Lebanon
Social and Local Development Programme
P.O.Box: 11-3216 Beirut, Lebanon
Tel: 961 1 962491

PROGRAMME: Lebanese Host Communities
Support Programme
Support to Integrated Service
Provision at the Local Level

PROJECT NAME:

PUBLIC GARDEN - CHIAH

NOTES:

THIS DRAWING MUST BE READ IN COMBINATION WITH ALL OTHER ARCHITECTURAL AND ENGINEERING DRAWINGS.
ALL DIMENSIONS ARE IN CM.

LEGEND:

ROOM NUMBER:
FLOOR NUMBER
CEILING
FLOOR
SKIRTING / HEIGHT
SECTION A-A
DRAWING NUMBER

FOR BENCHES, FENCE, CONCRETE BLOCKS... REFER TO :
DETAILED DRAWINGS

REV	BY	Date	GENERAL REVISION	Appr.
0	---	---	---	---


PROJECT NBR.	---
PROJECT PHASE	TENDER
DISCIPLINE	ARCHITECTURAL
SECTOR	
BUILDING	
DESIGNED	M.B.
DRAWN	M.B.
CHECKED	---
APPROVED	
DATE	20-02-2017
SCALE	1/100
SHEET SIZE	A1

GENERAL PLAN LAYOUT
BUILDING PLAN

AR103-b

PH1-RH-AR103-b-REV.0

Project Number Phase Type Drawing Number Revision

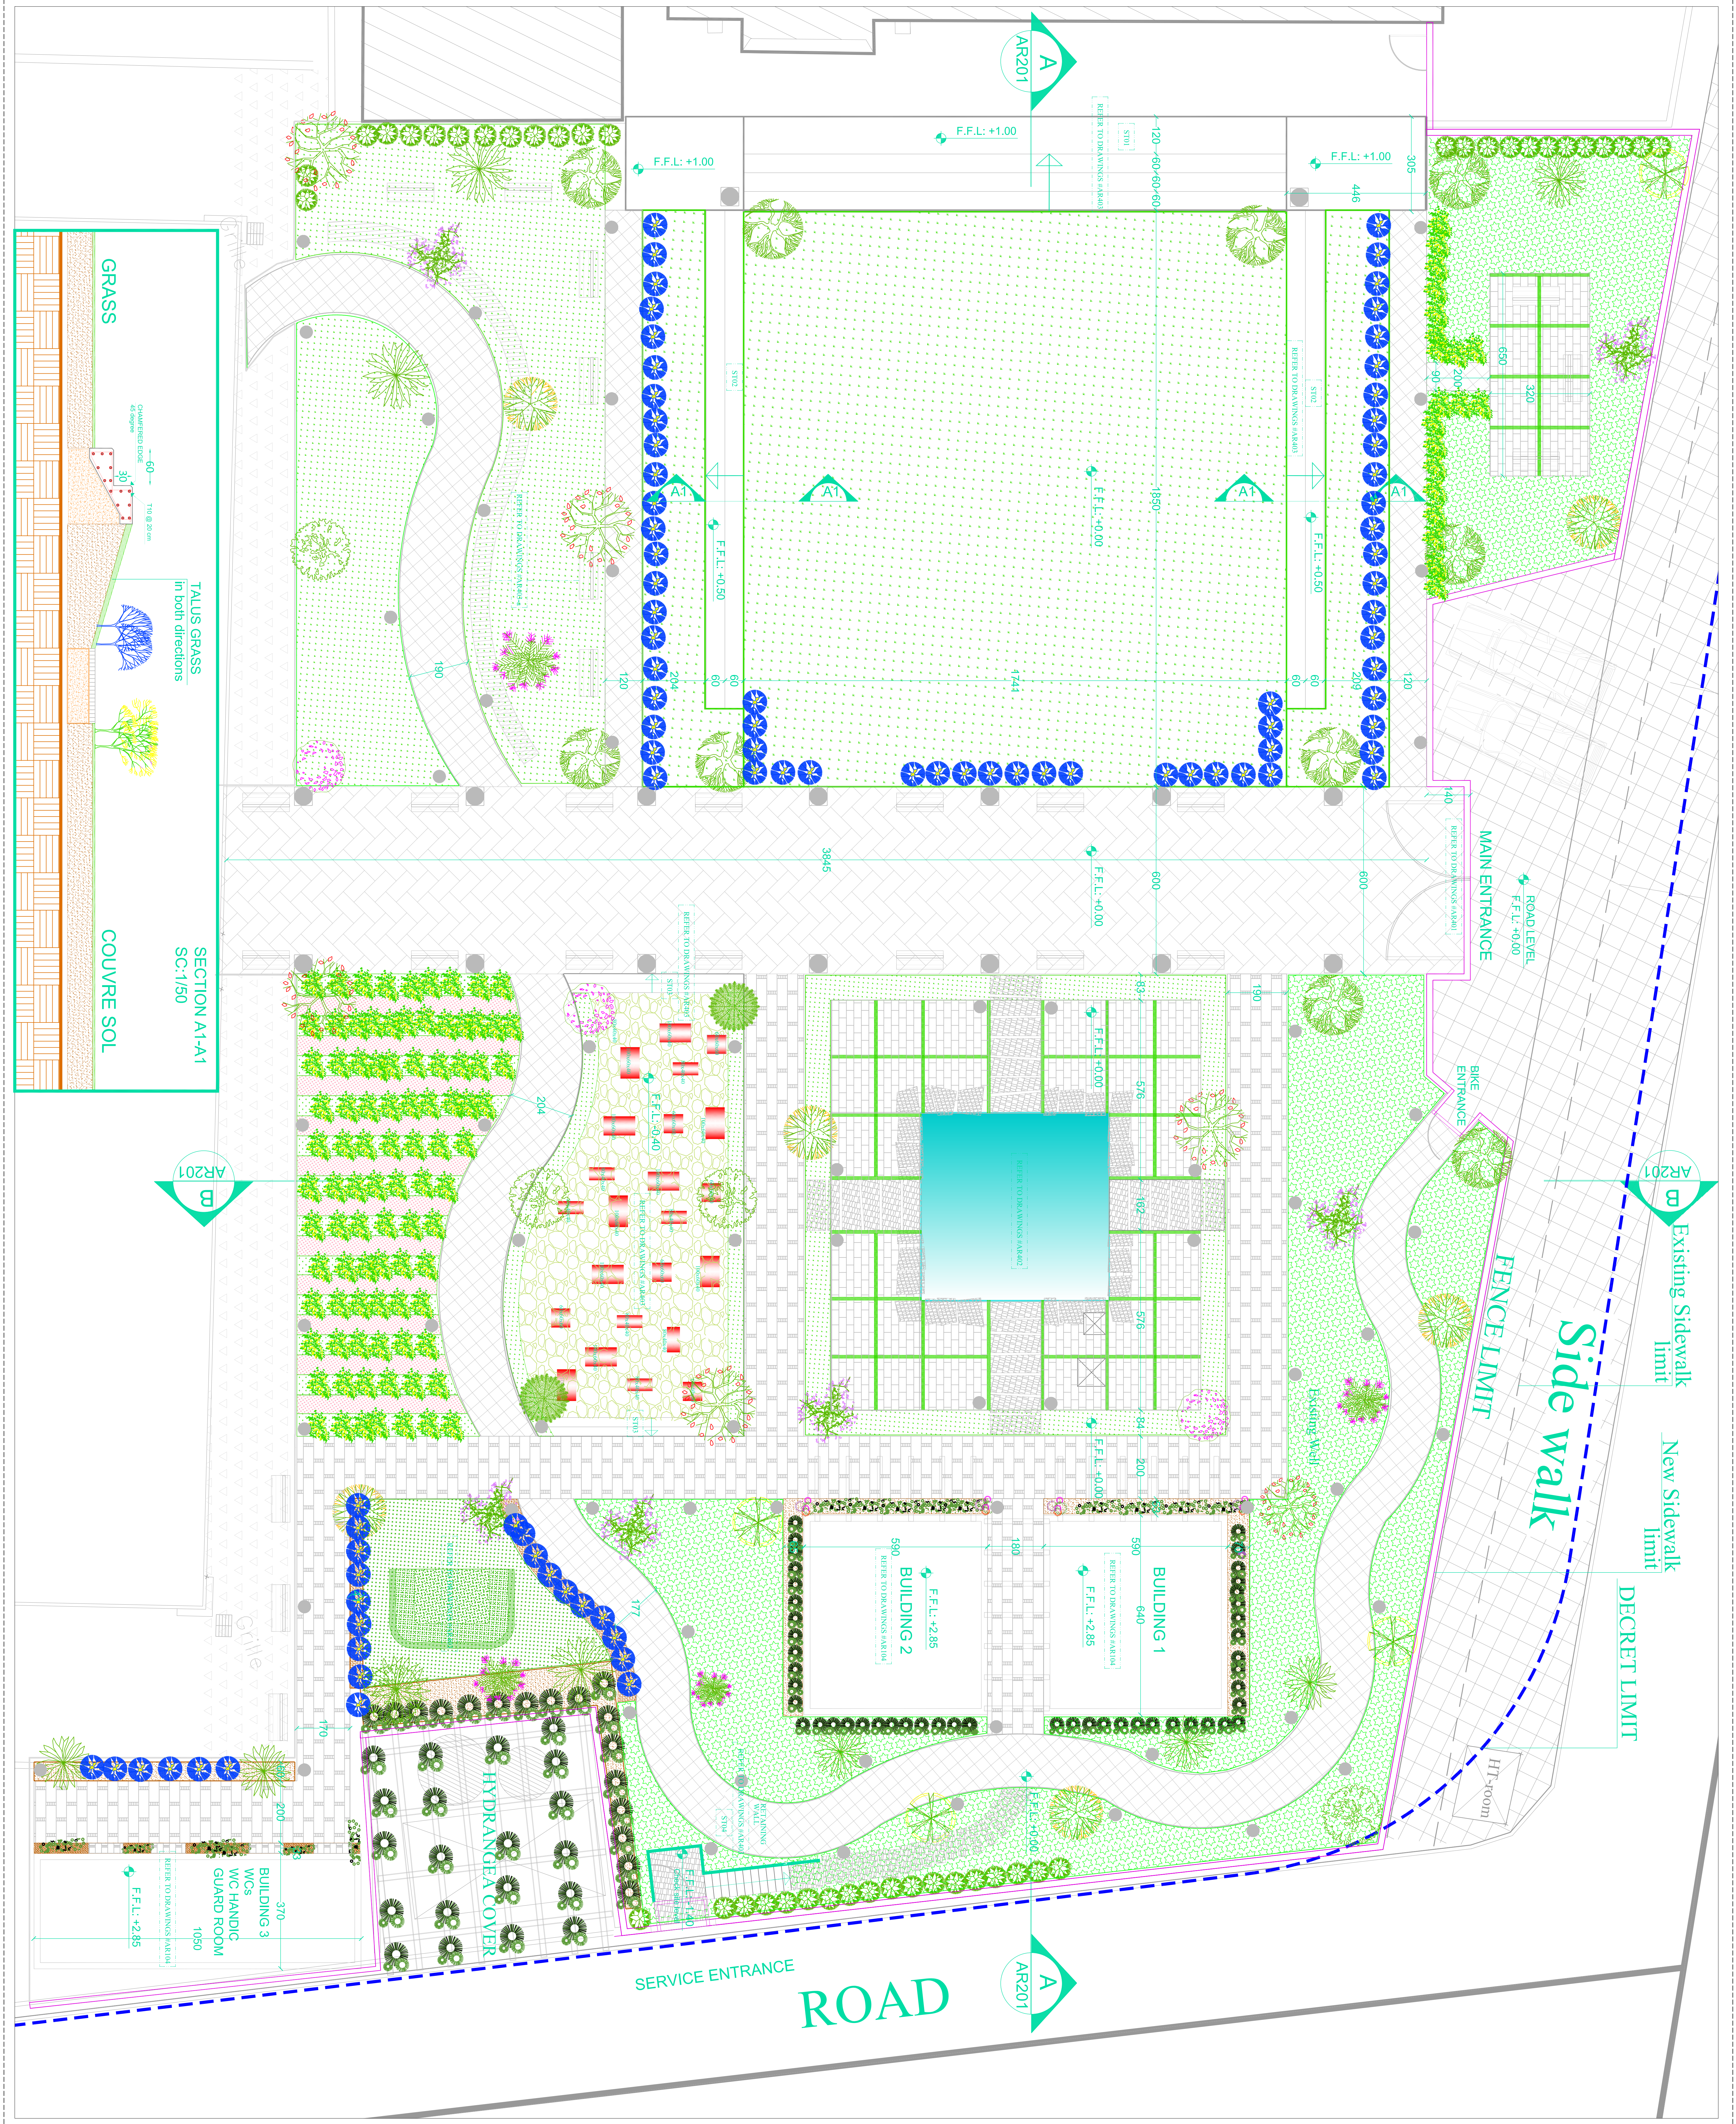

KEY PLAN	
THIS DRAWING IS A COPYRIGHT. DO NOT SCALE FROM THE DRAWING. THE CONTRACTOR AND HIS SUB-CONTRACTORS ARE TO VERIFY ALL DIMENSIONS ON SITE BEFORE MAKING SHOP DRAWINGS OR COMMENCING MANUFACTURE.	

United Nation Development Programme
UNDP Lebanon
Social and Local Development Programme
P.O.Box: 11-3216 Beirut, Lebanon
Tel: 961 1 962491

PROGRAMME: Lebanese Host Communities
Support Programme
Support to Integrated Service
Provision at the Local Level

PROJECT NAME:
PUBLIC GARDEN - CHIAH

NOTES:
THIS DRAWING MUST BE READ IN COMBINATION WITH ALL OTHER ARCHITECTURAL AND ENGINEERING DRAWINGS.
ALL DIMENSIONS ARE IN CM.








LEGEND:

ROOM NUMBER:
FLOOR NUMBER

SECTION A-A
DRAWING NUMBER

FOR PLANTATION TYPES, REFER TO LEGEND DRAWING DRAWING # AR100.

REV	BY	Date	GENERAL REVISION	Appl.
0	---	---	---	---
PROJECT NBR. ---				
PROJECT PHASE TENDER				
DISCIPLINE ARCHITECTURAL				
SECTOR				
BUILDING				
DESIGNED M.B.				
DRAWN M.B.				
CHECKED ---				
APPROVED				
DATE 20-02-2017				
SCALE 1/100				
SHEET SIZE A1				
Title				
GENERAL PLAN LAYOUT				
LANDSCAPE PLAN				
AR103				
Sheet 1 OF 1				
PH1-RH-AR103-REV.0				
Project Number	Phase	Type	Drawing Number	Revision

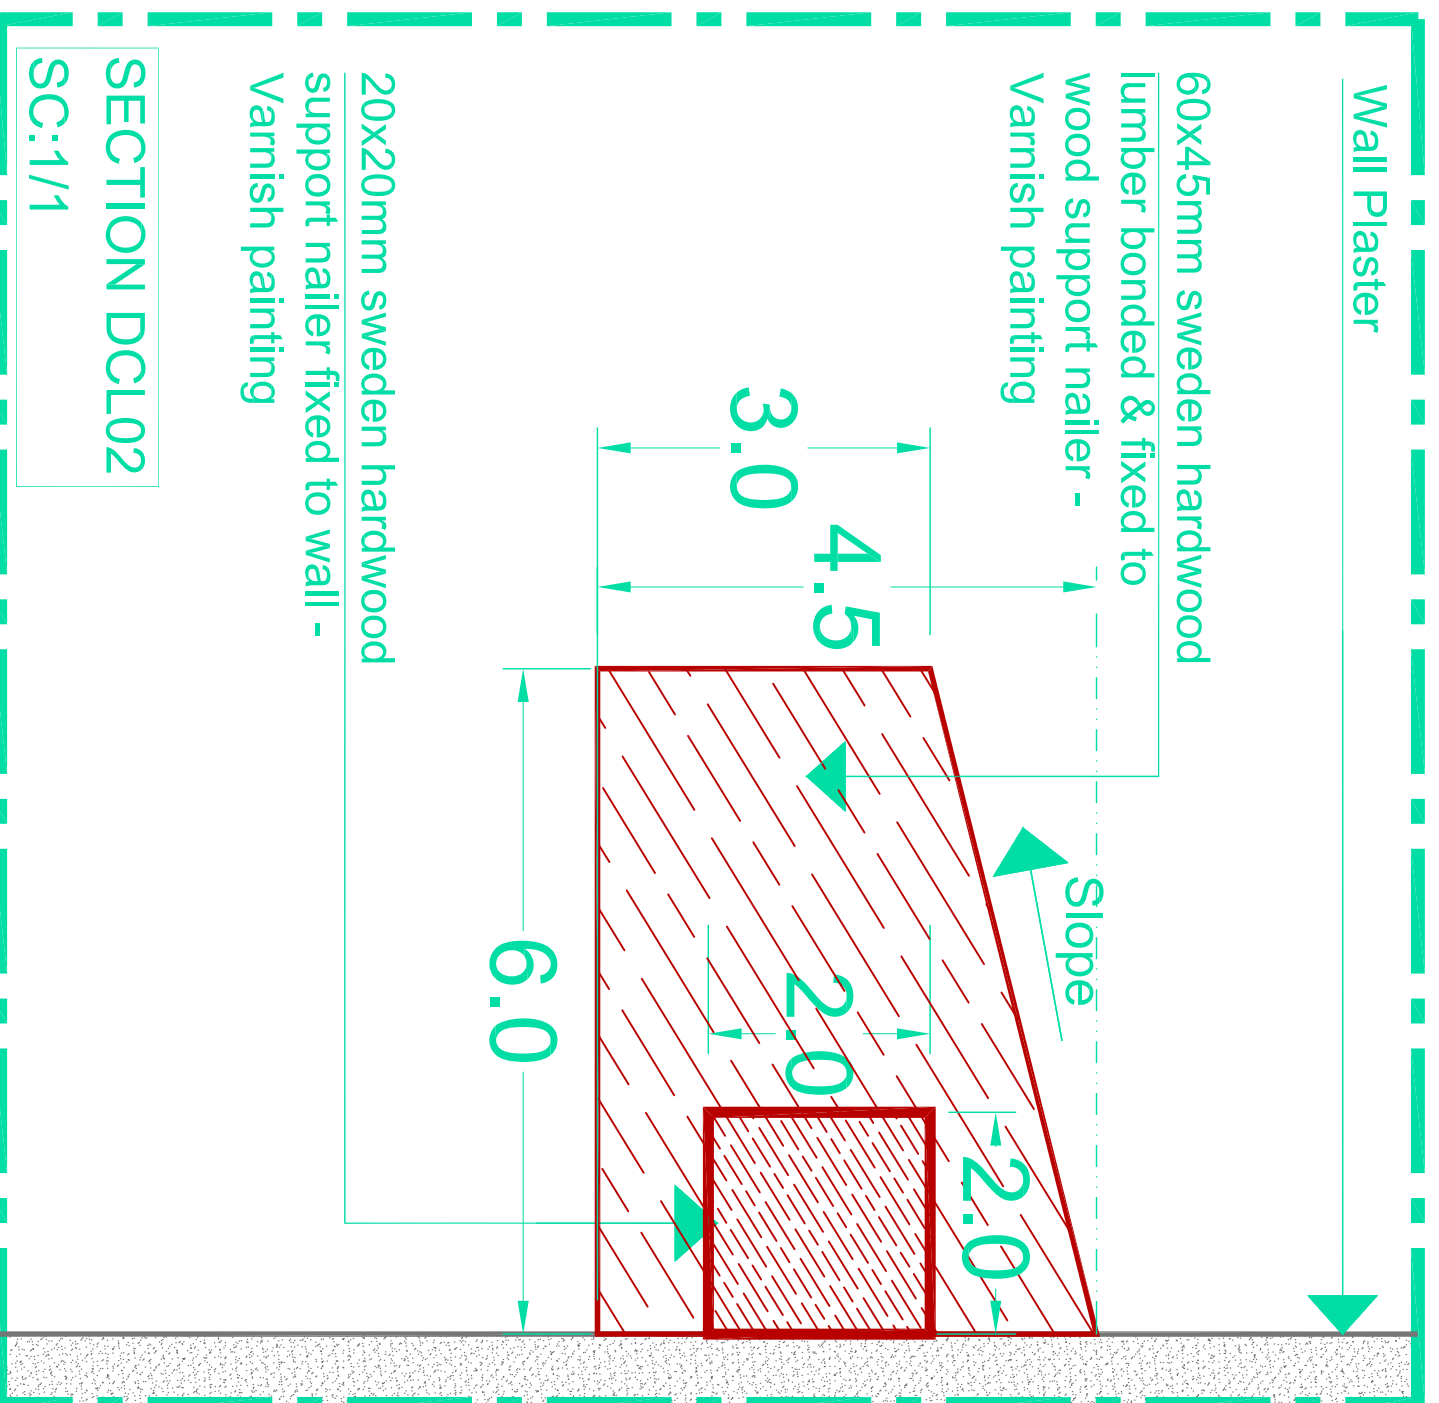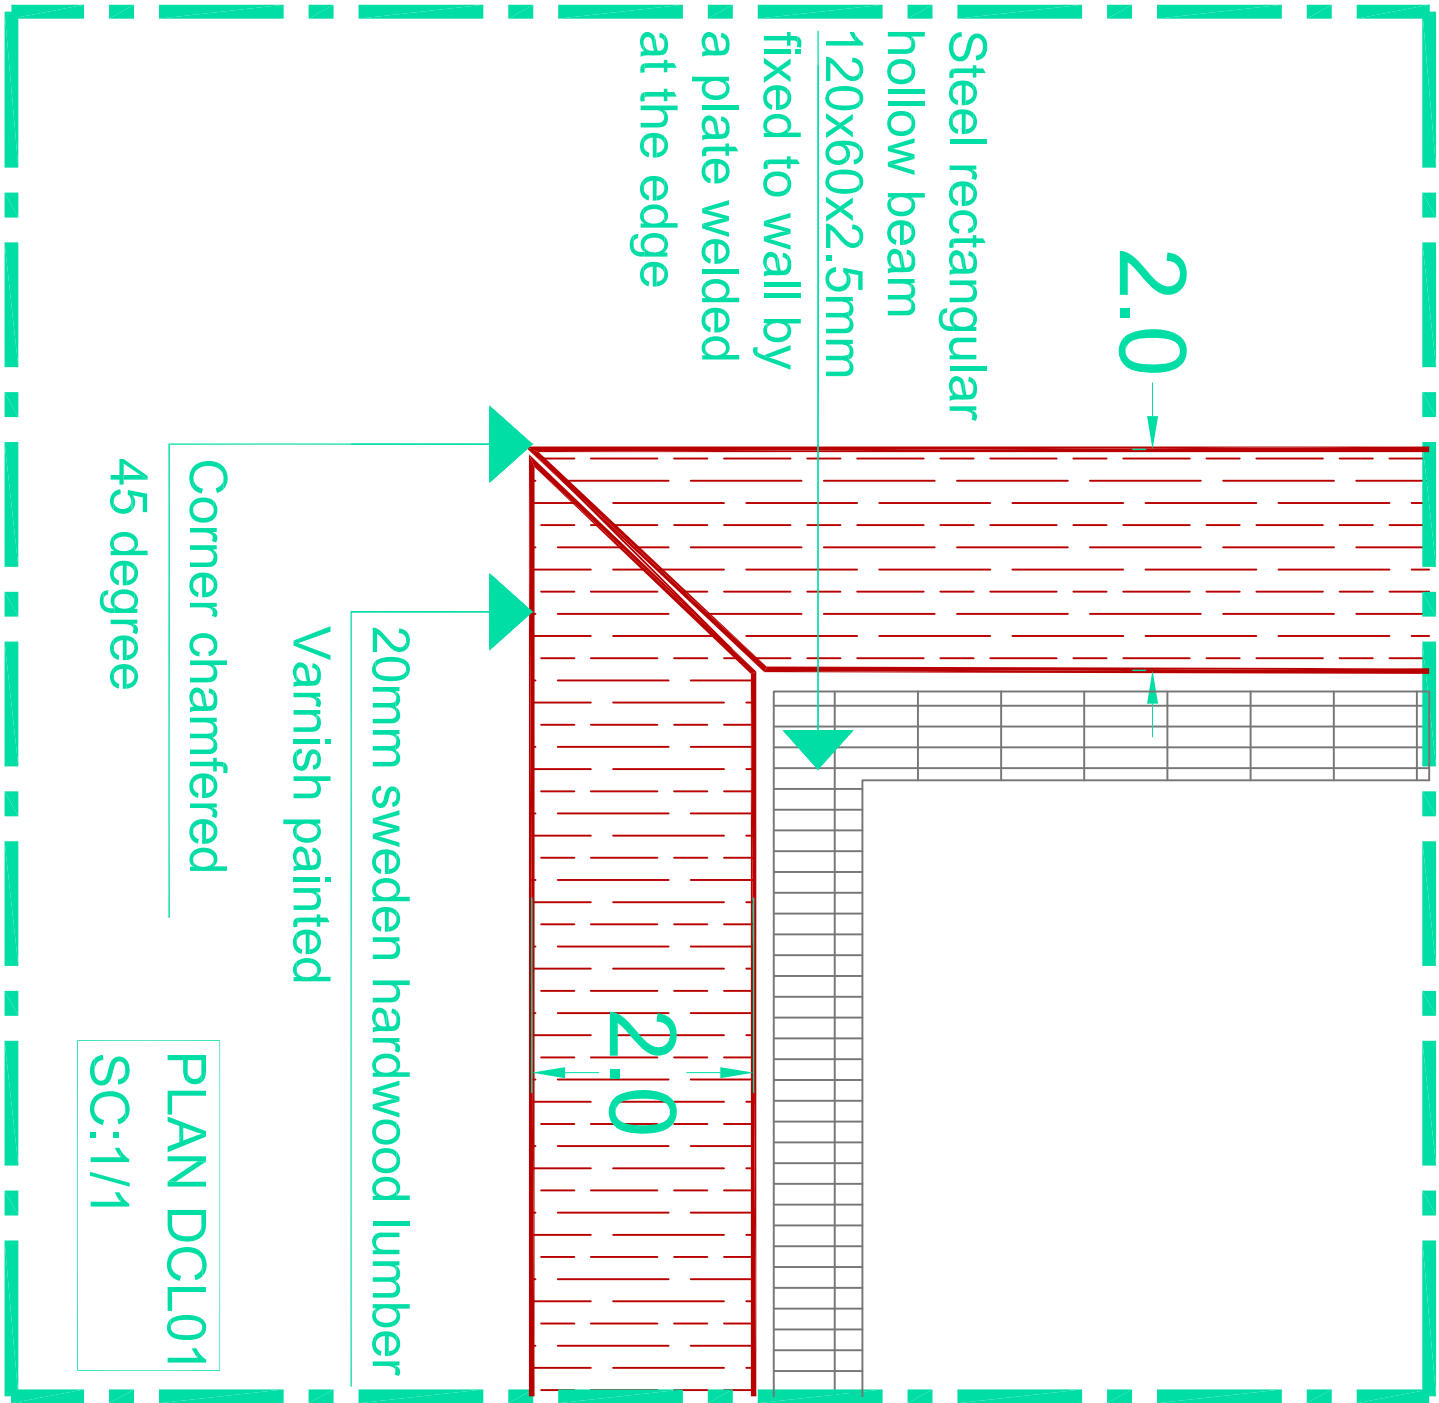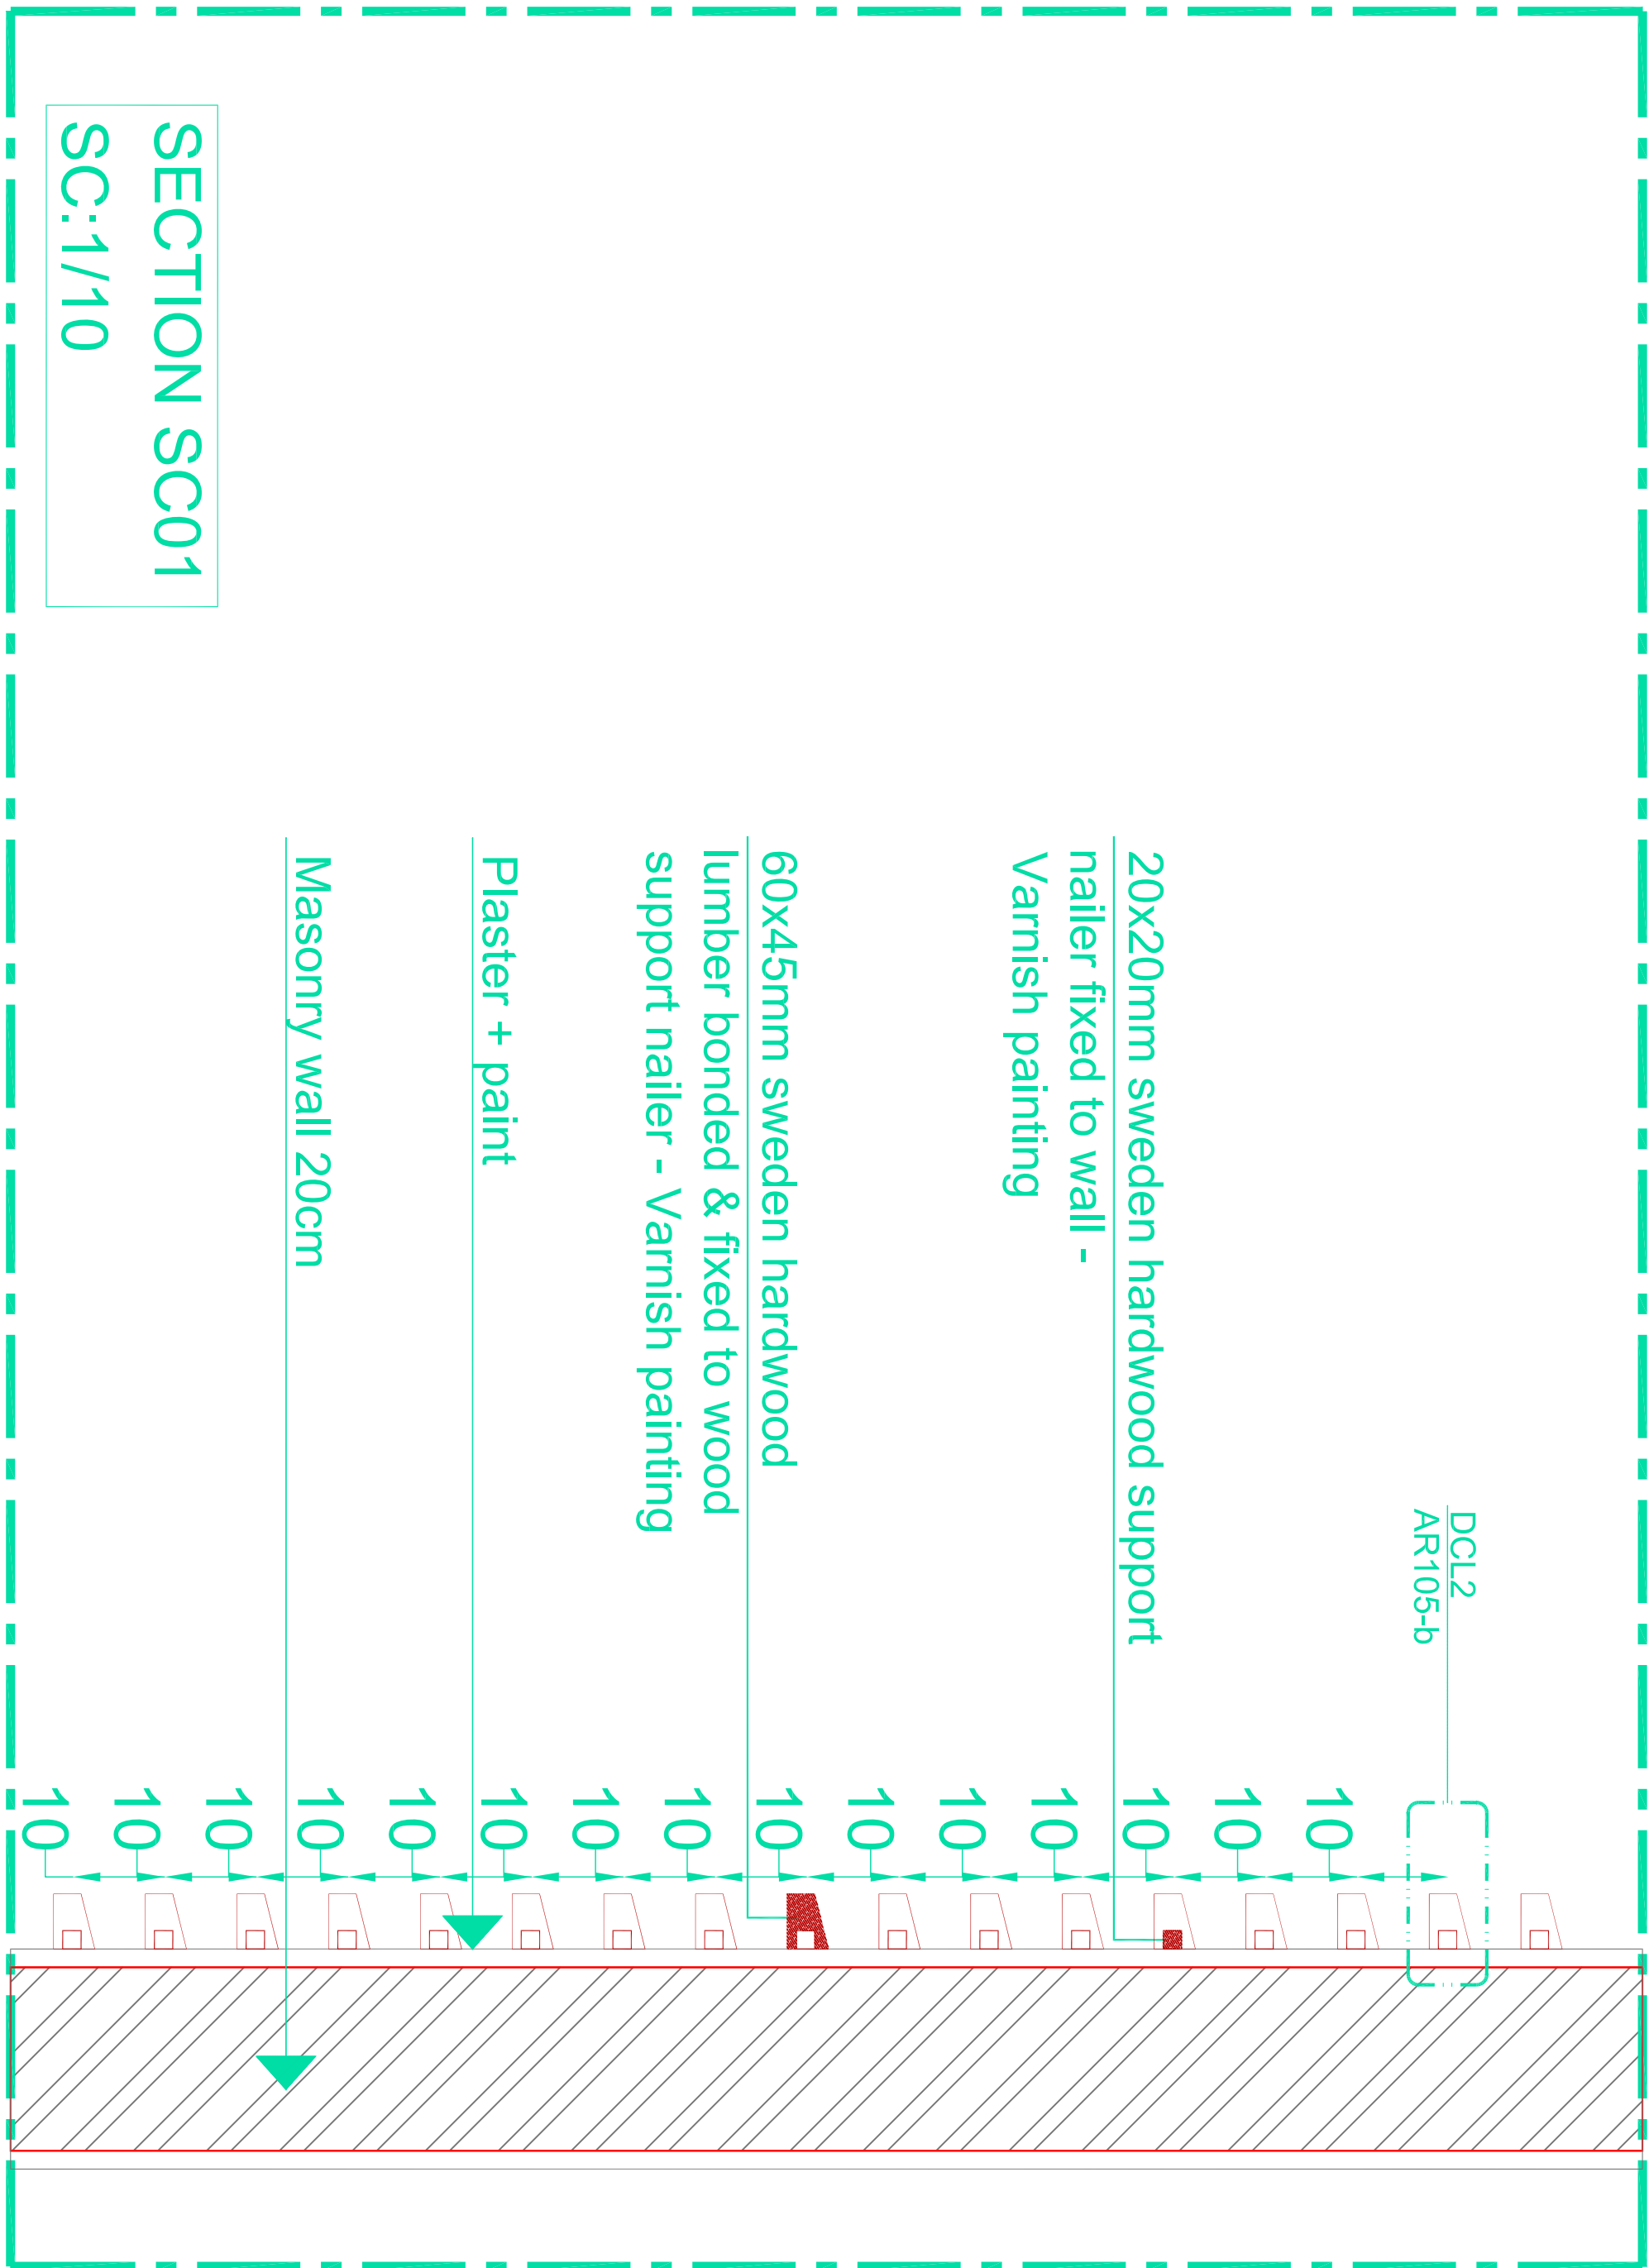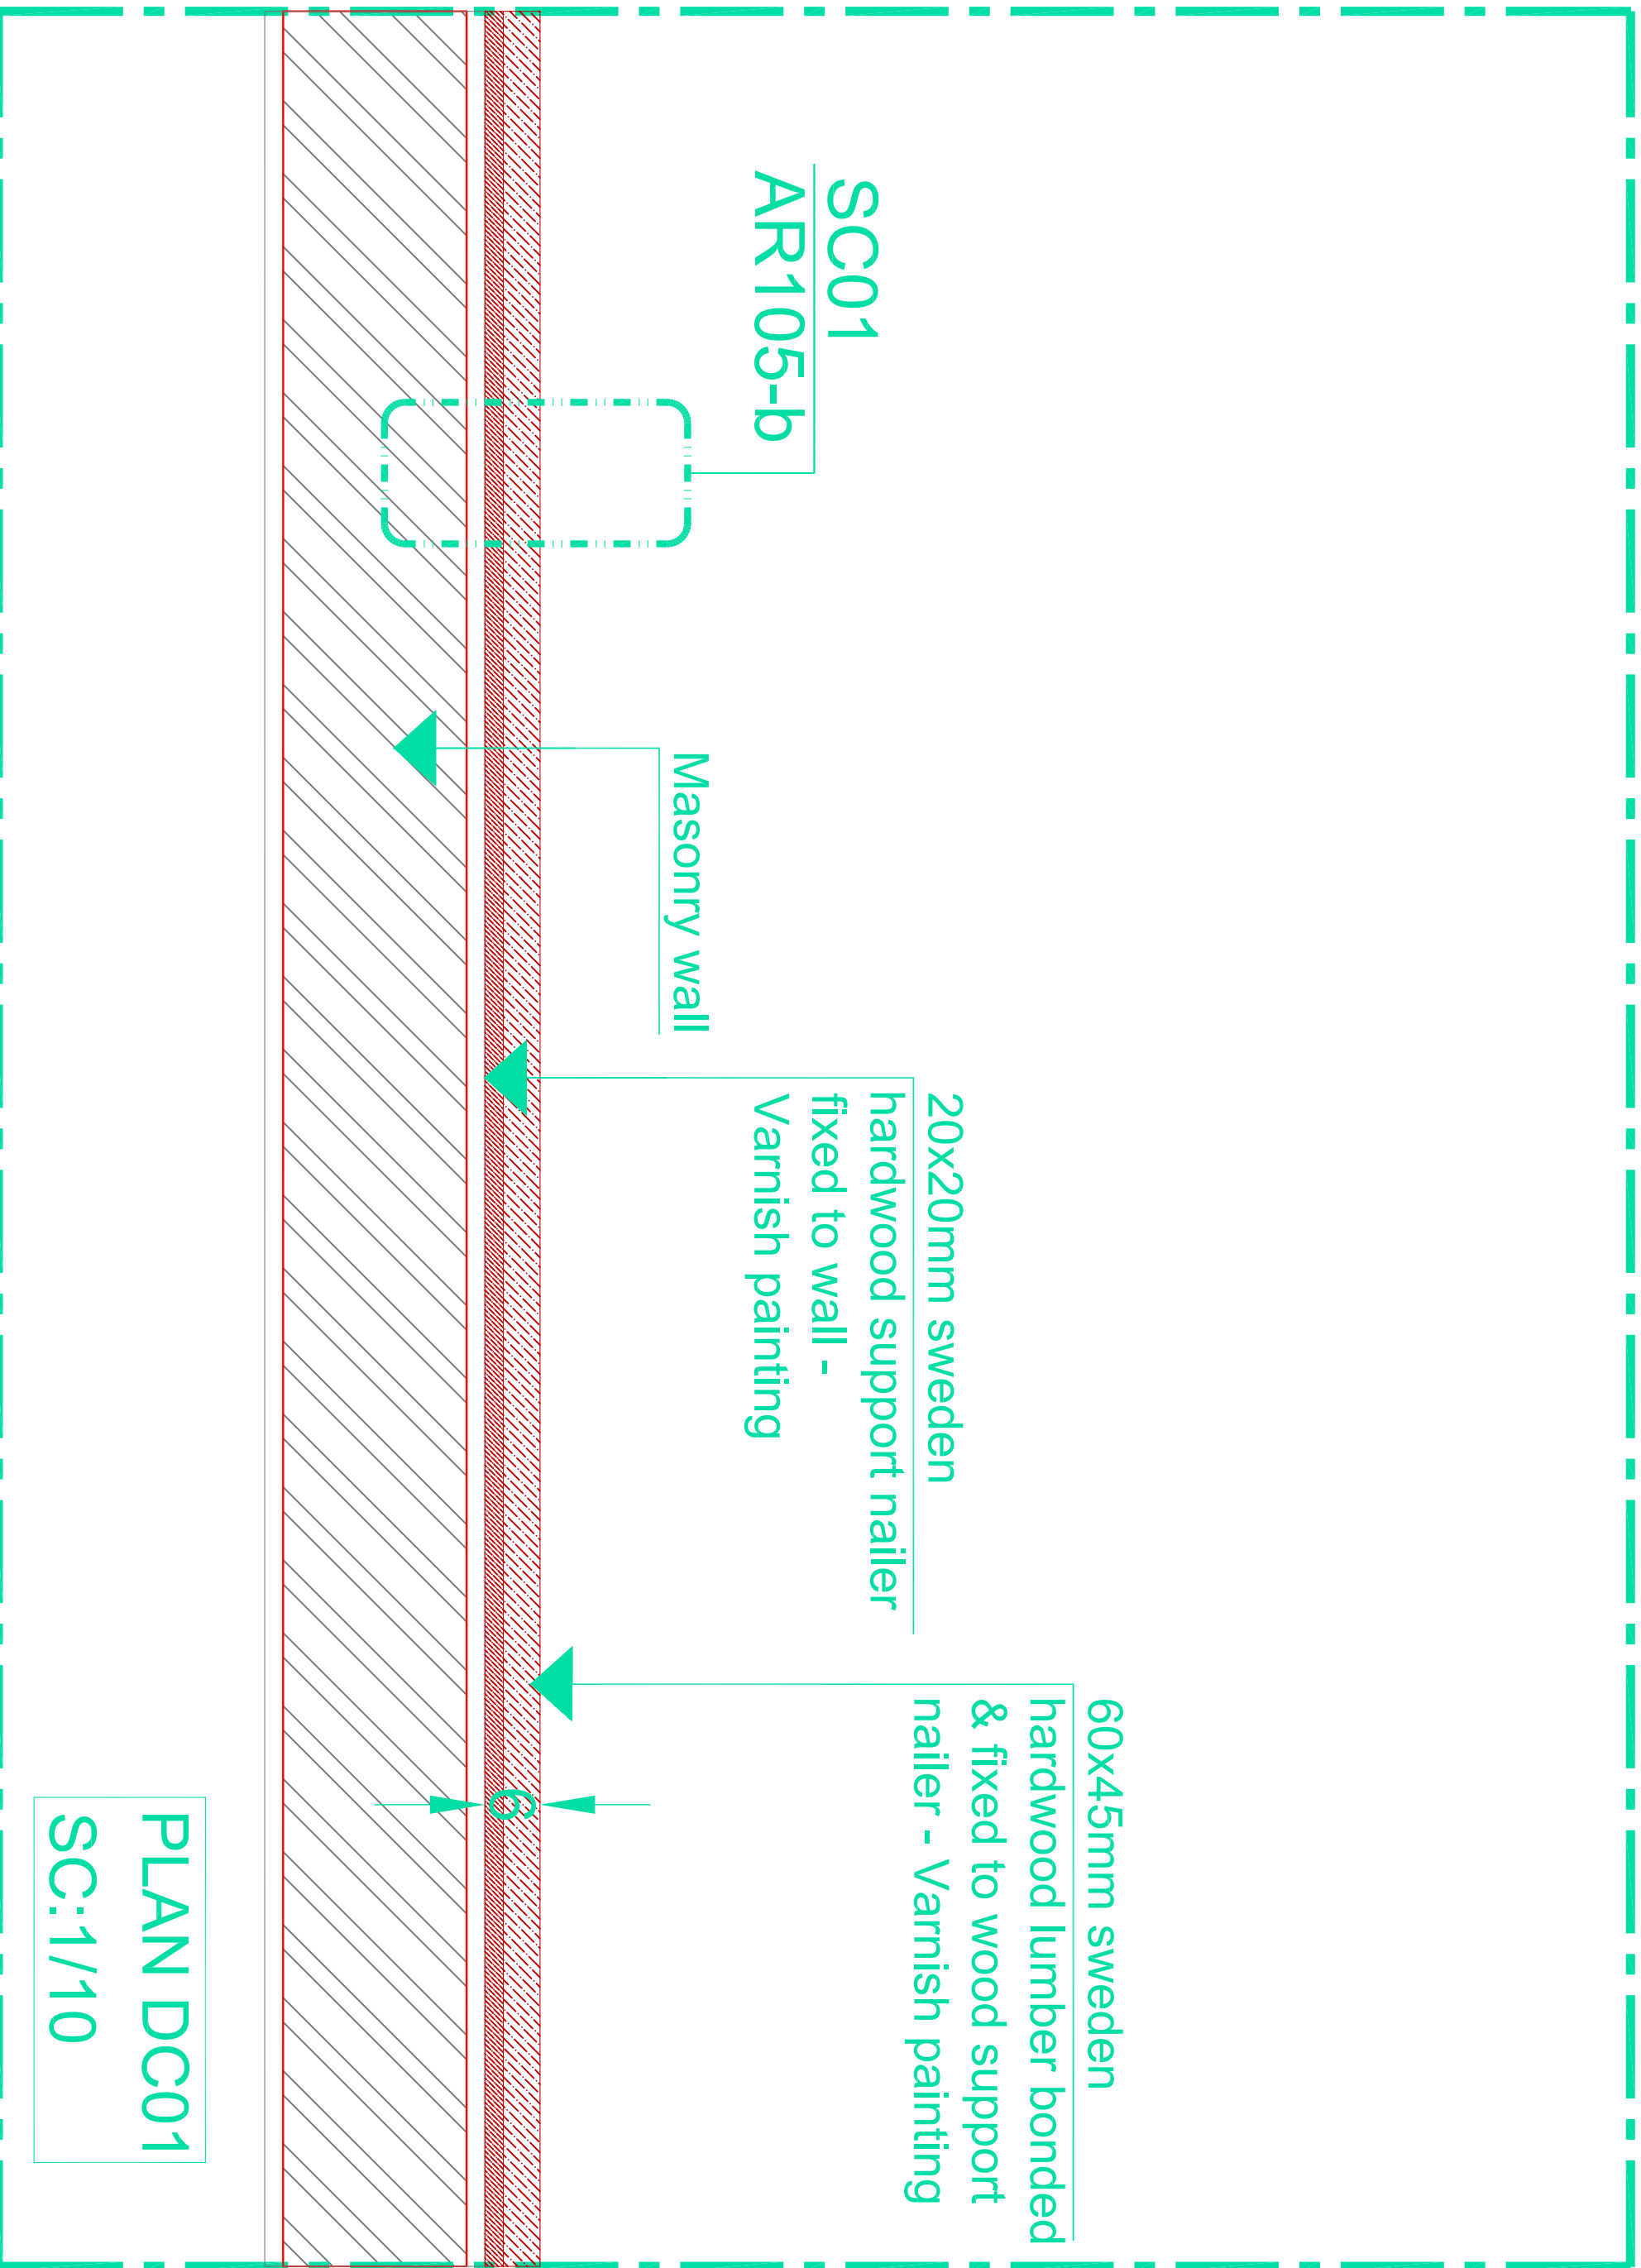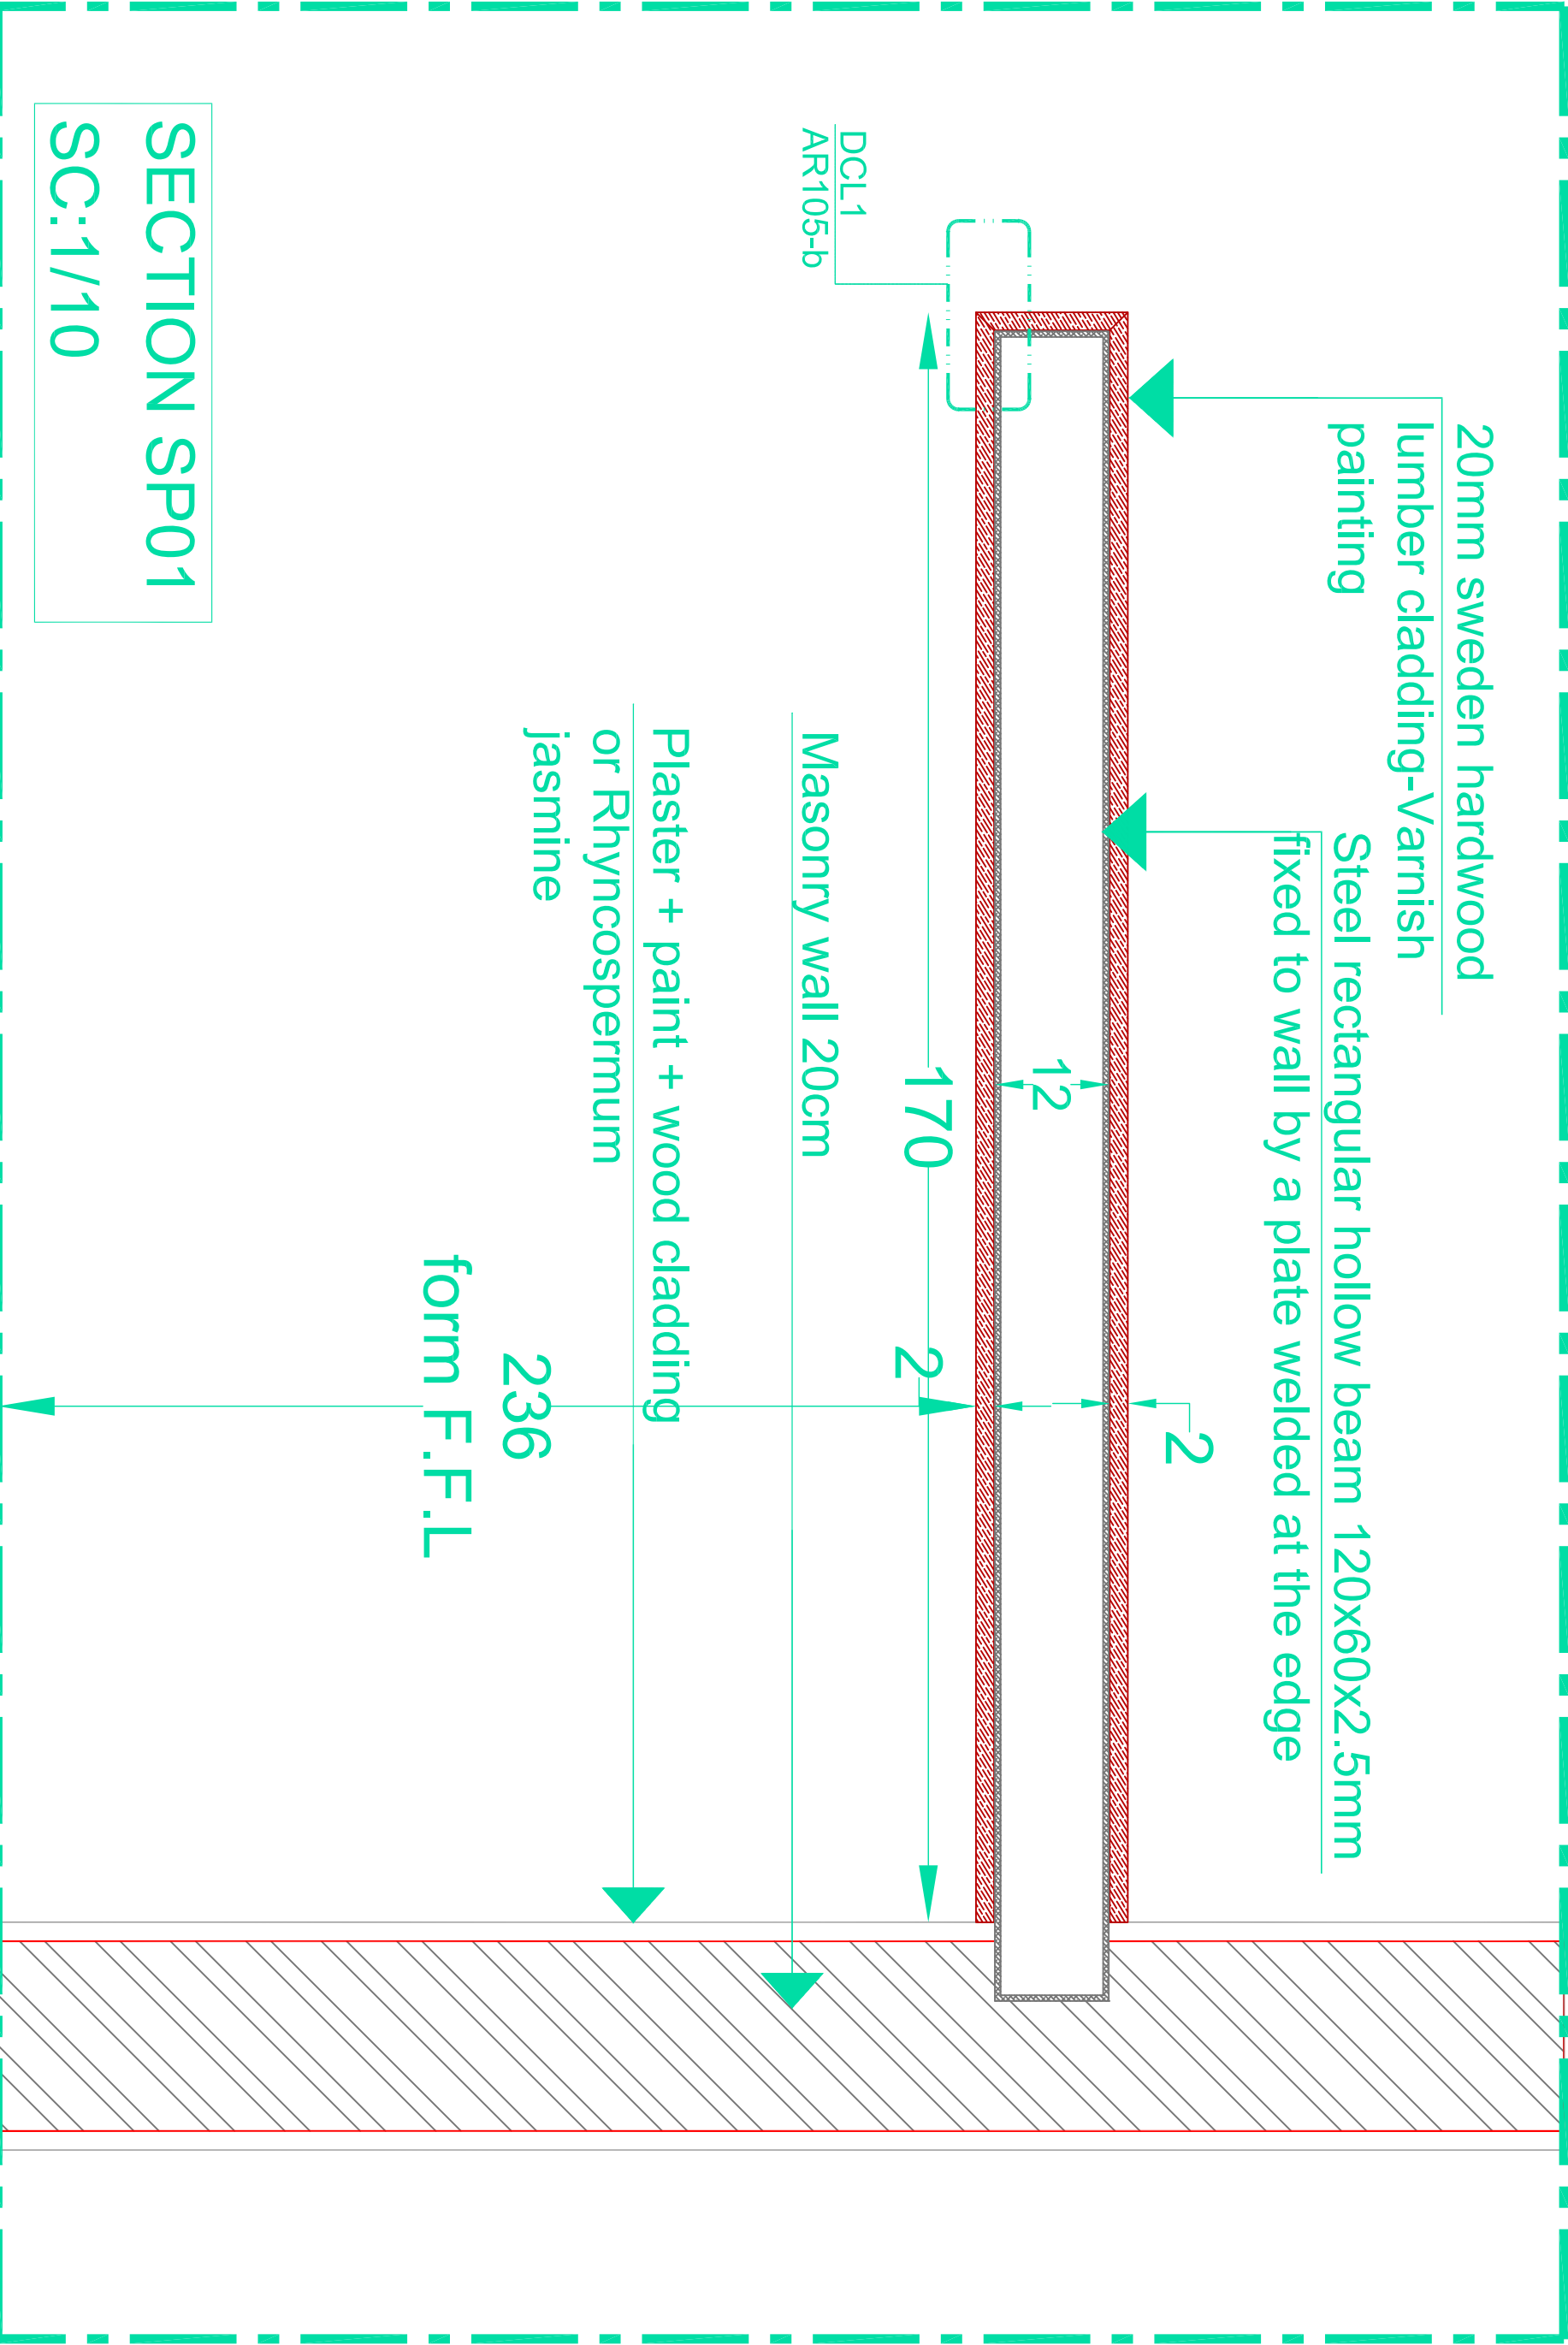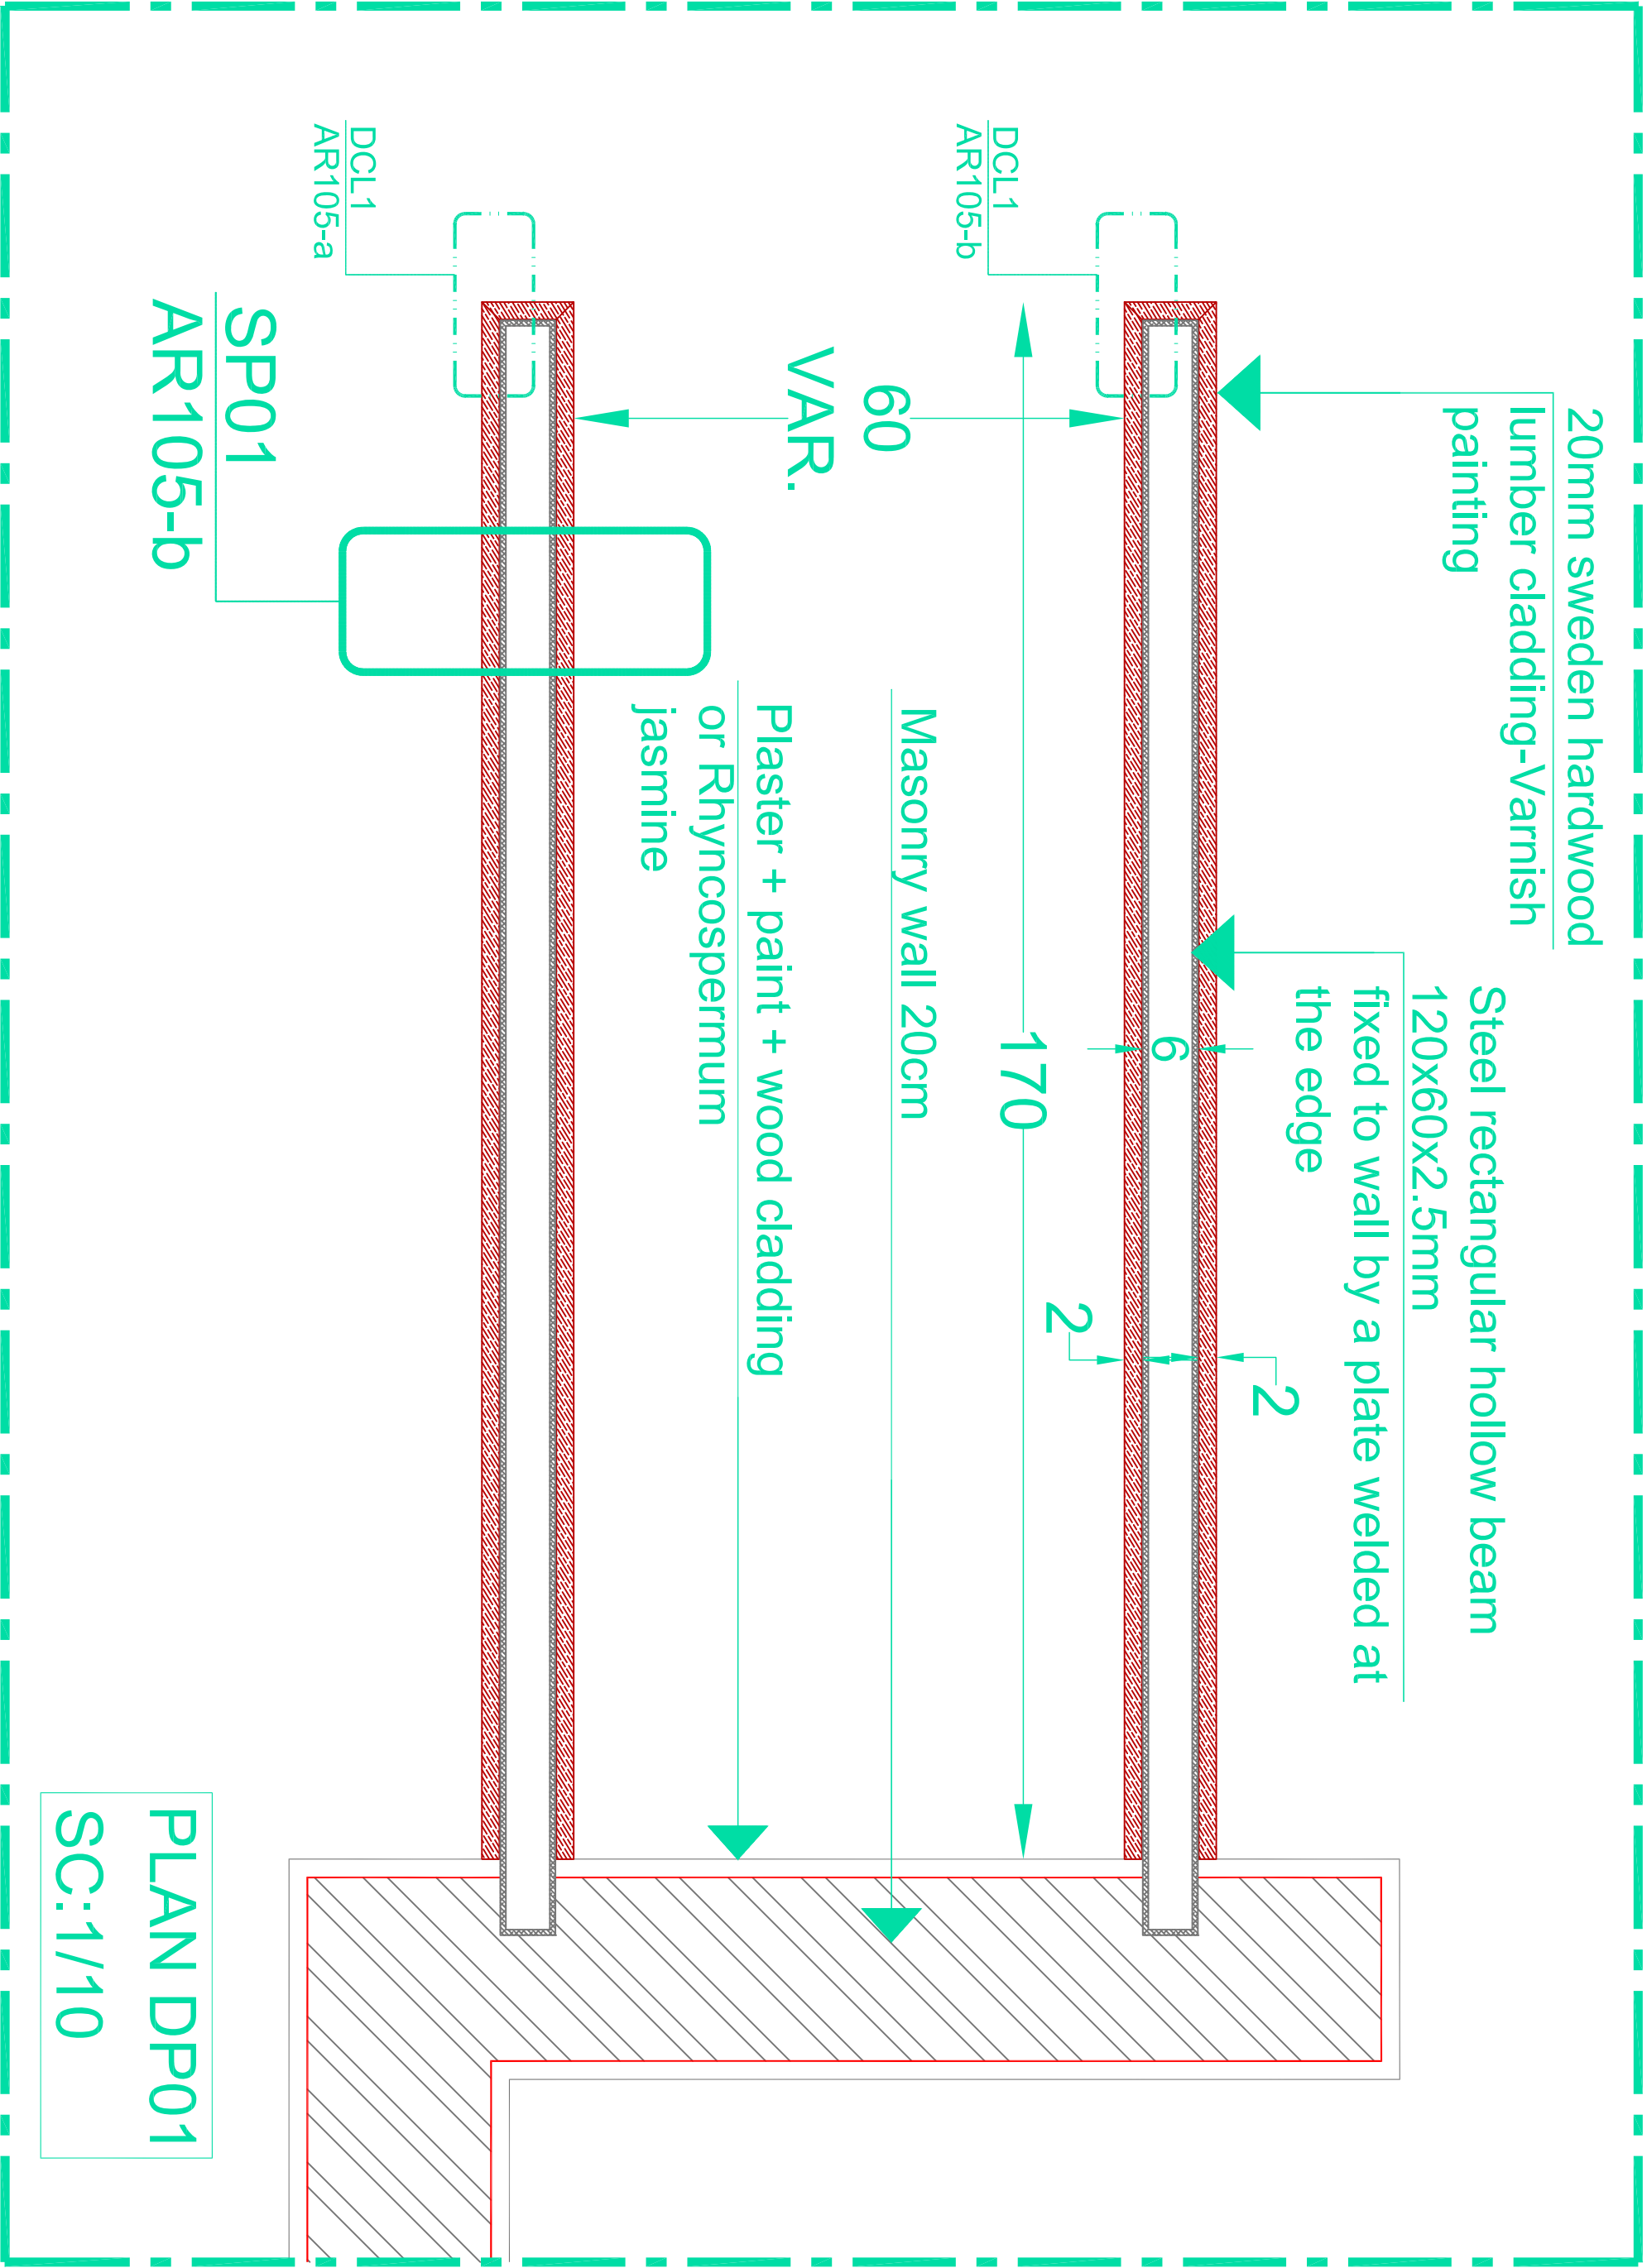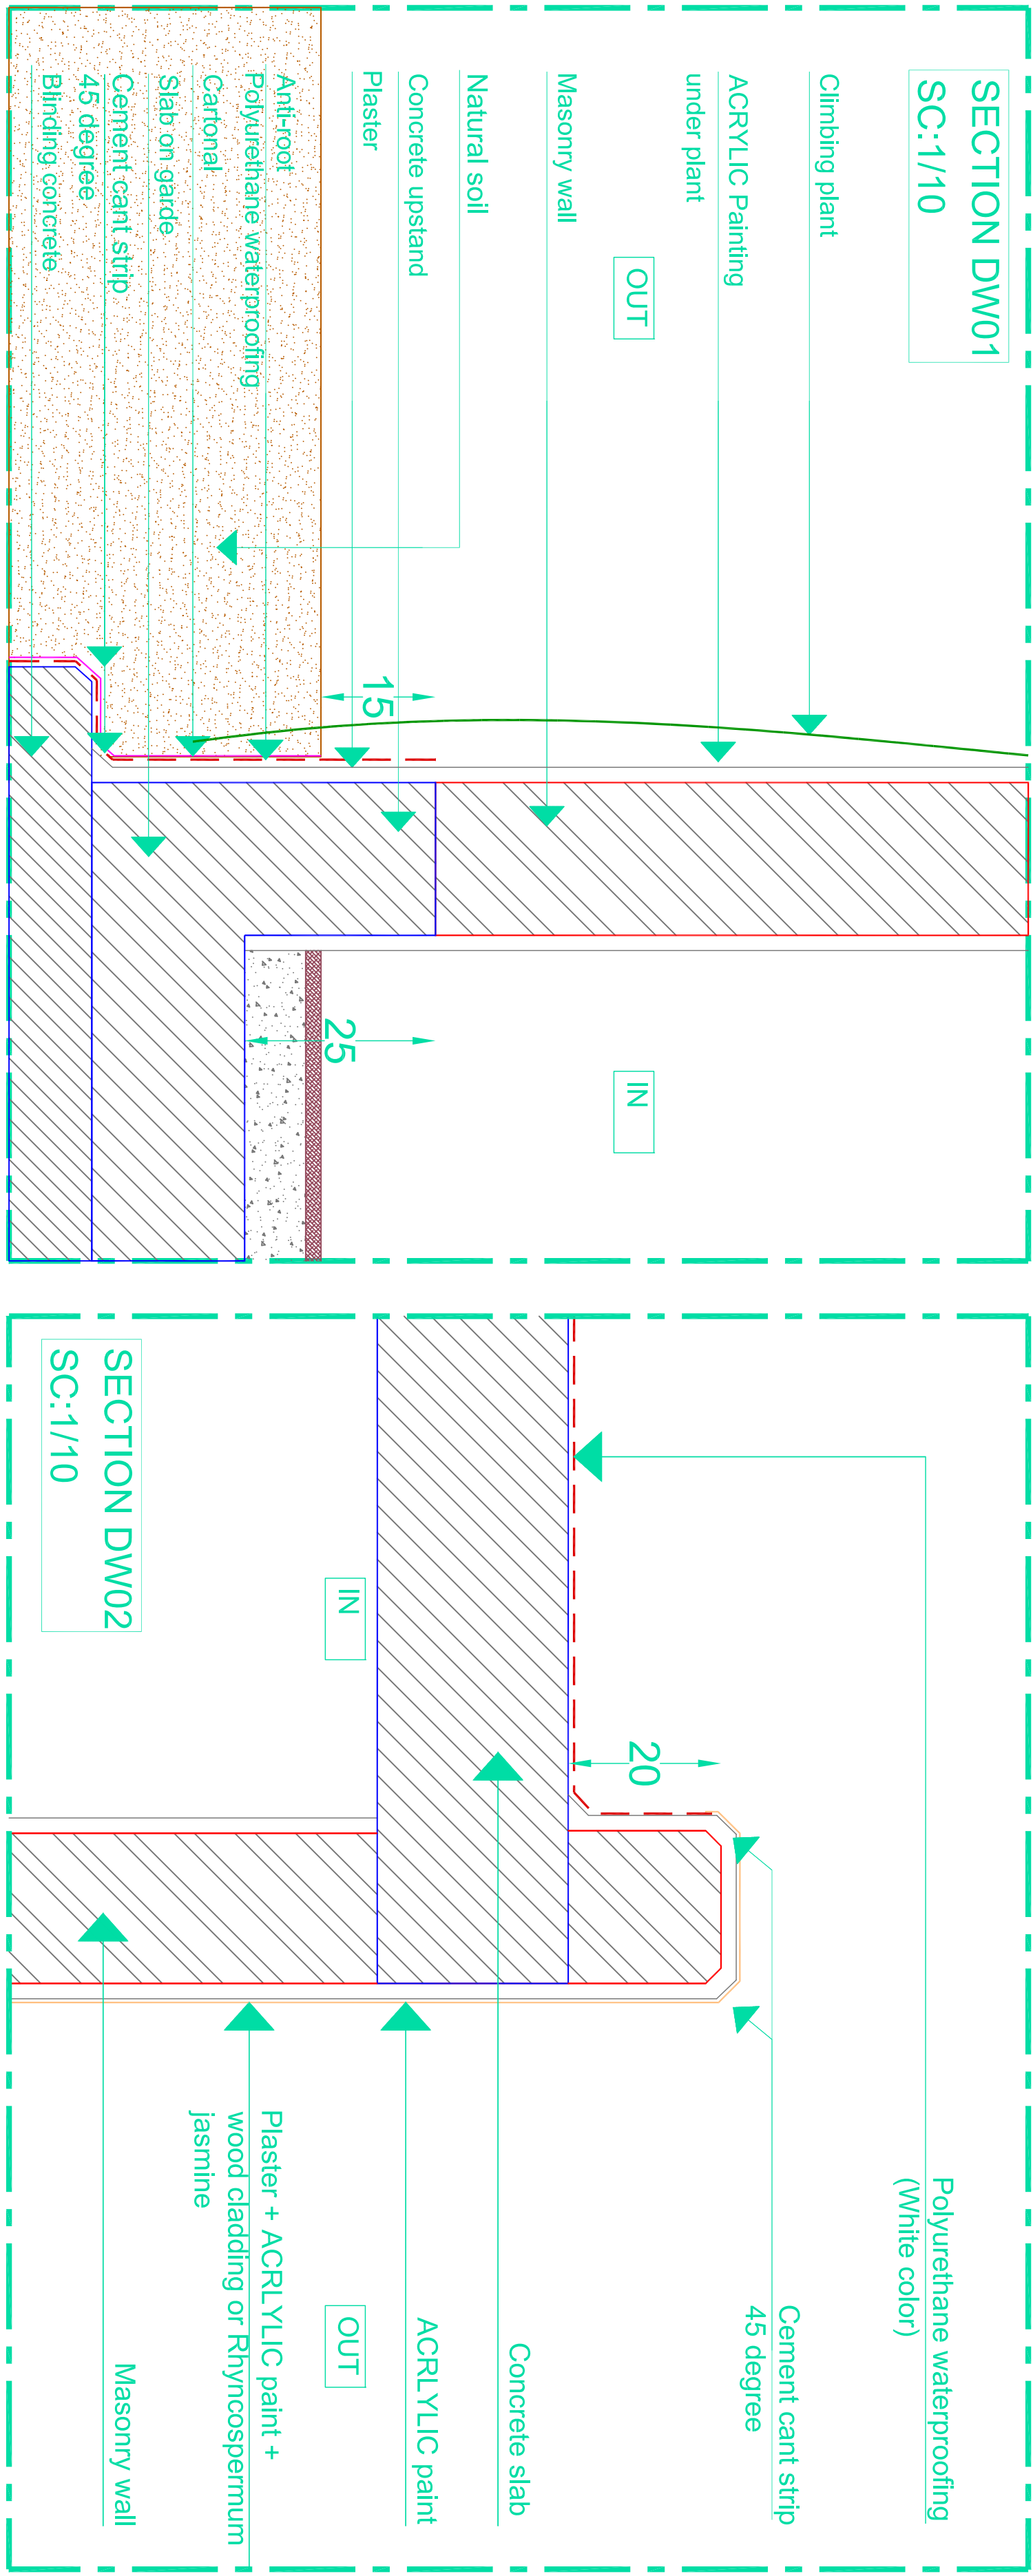

KEY PLAN

THIS DRAWING IS A COPYRIGHT. DO NOT SCALE FROM THE DRAWING. THE CONTRACTOR AND HIS SUB-CONTRACTORS ARE TO VERIFY ALL DIMENSIONS ON SITE BEFORE MAKING SHOP DRAWINGS OR COMMENCING MANUFACTURE.


United Nation Development Programme
UNDP Lebanon
Social and Local Development Programme
P.O.Box: 11-3216 Beirut, Lebanon
Tel: 961 1 962491

PROGRAMME: Lebanese Host Communities
Support Programme
Support to Integrated Service
Provision at the Local Level

PROJECT NAME:

PUBLIC GARDEN - CHIAH

NOTES:
THIS DRAWING MUST BE READ IN COMBINATION WITH ALL OTHER ARCHITECTURAL AND ENGINEERING DRAWINGS.
ALL DIMENSIONS ARE IN CM.
FOR CONCRETE DOOR OPENING: REFER TO DOOR DETAILS DWG

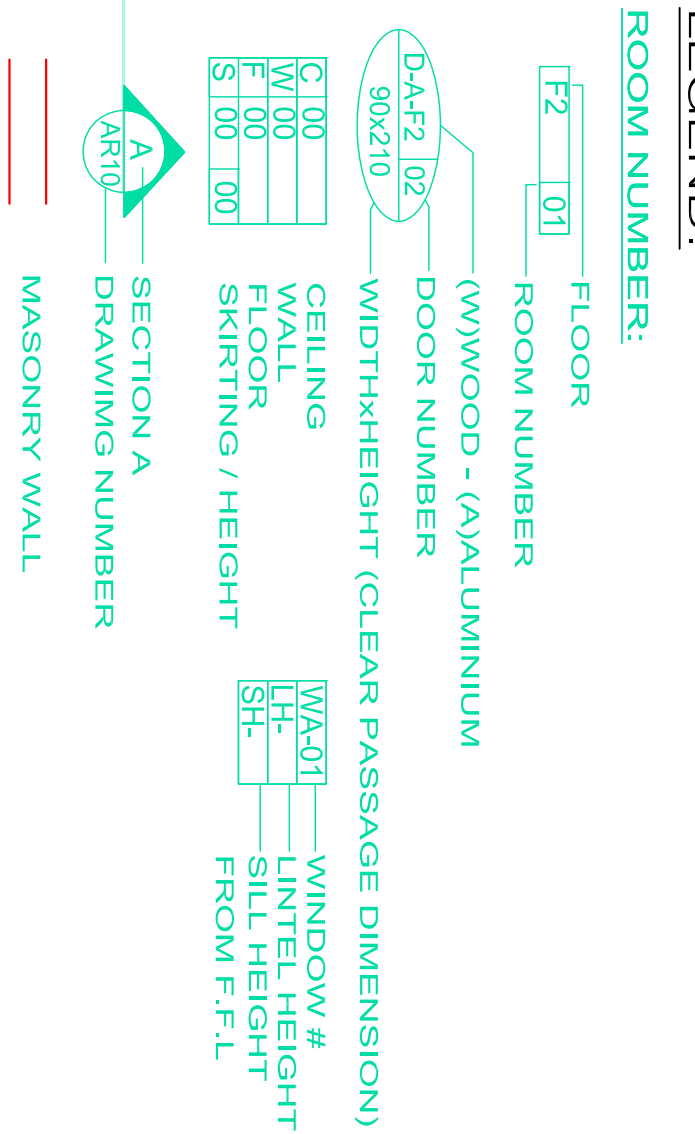

0	---	---	GENERAL REVISION	---
REV BY	Date	Description	Appr.	
PROJECT NBR.	---			
DISCIPLINE	ARCHITECTURAL	TENDER		
SECTOR				
BUILDING	M.B.			
DESIGNED	M.B.			
DRAWN	M.B.			
CHECKED	---			
APPROVED				
DATE	20-02-2017			
SCALE	VAR.			
SHEET SIZE	A1			
Title	AR104-b			

SECTION & ELEVATION
DETAILS DW01 & DW02
DETAILS DP01 & DC01
DETAILS DCL01 & DCL02

PH1-RH-AR104-b-REV.0

Project Number Phase Type Drawing Number Revision

KEY PLAN

THIS DRAWING IS A COPYRIGHT. DO NOT SCALE FROM THE DRAWING. THE CONTRACTOR AND HIS SUB-CONTRACTORS ARE TO VERIFY ALL DIMENSIONS ON SITE BEFORE MAKING SHOP DRAWINGS OR COMMENCING MANUFACTURE.

United Nation Development Programme
UNDP Lebanon
Social and Local Development Programme
P.O.Box: 11-3216 Beirut, Lebanon
Tel: 961 1 962491


PROGRAMME: Lebanese Host Communities Support Programme
Support to Integrated Service Provision at the Local Level

PROJECT NAME:

PUBLIC GARDEN - CHIAH

NOTES:
THIS DRAWING MUST BE READ IN COMBINATION WITH ALL OTHER ARCHITECTURAL AND ENGINEERING DRAWINGS.
ALL DIMENSIONS ARE IN CM.
FOR CONCRETE DOOR OPENING: REFER TO DOOR DETAILS DWG

LEGEND:

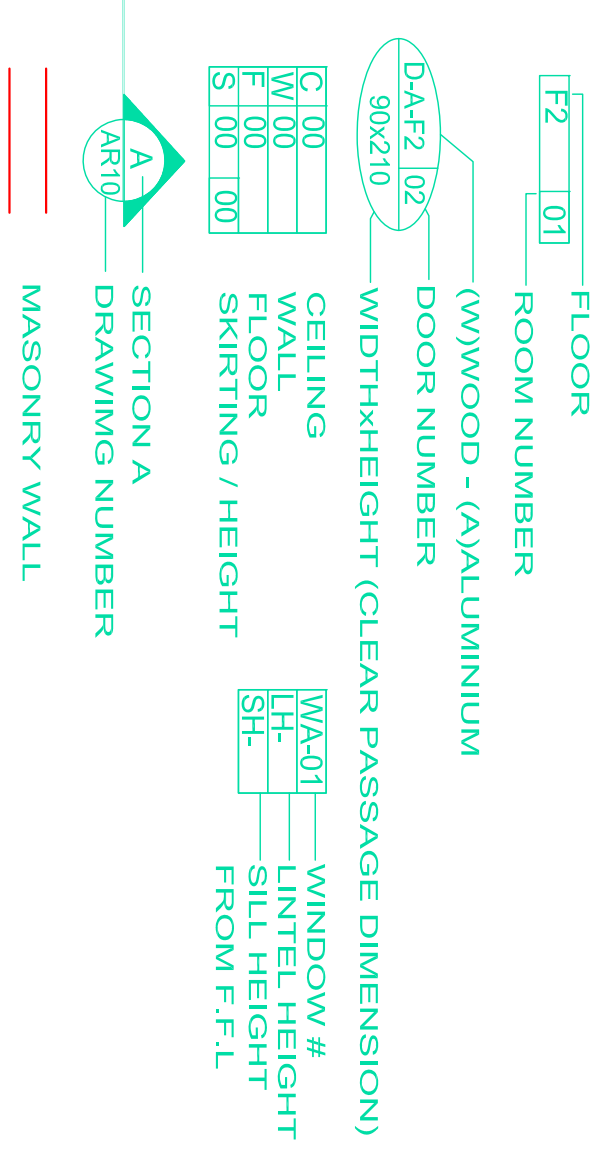

0	---	GENERAL REVISION	---
REV BY	Date	Description	Appr.
PROJECT NBR.	---		
PROJECT PHASE	TENDER		
DISCIPLINE	ARCHITECTURAL		
BUILDING	M.B.		
DESIGNED	M.B.		
DRAWN	M.B.		
CHECKED	---		
APPROVED			
DATE	20-02-2017		
SCALE	1/50		
SHEET SIZE	A1		
Title	AR104		

PLAN LAYOUT
BUILDING PLANS
FINISHING SCHEDULE
SECTION E-E & ELEVATION E5

Sheet 1 OF 1

PH1-RH-AR104-REV.0

Project Number | Phase | Type | Drawing Number | Revision

FINISHING SCHEDULE

C - CEILING

01: PLASTER + PAINT

W - WALL

01: PLASTER + PAINT

02: CERAMIC

F - FLOOR

01: CERAMIC 30X30 CM

S - SKIRTING

01: CERAMIC

