



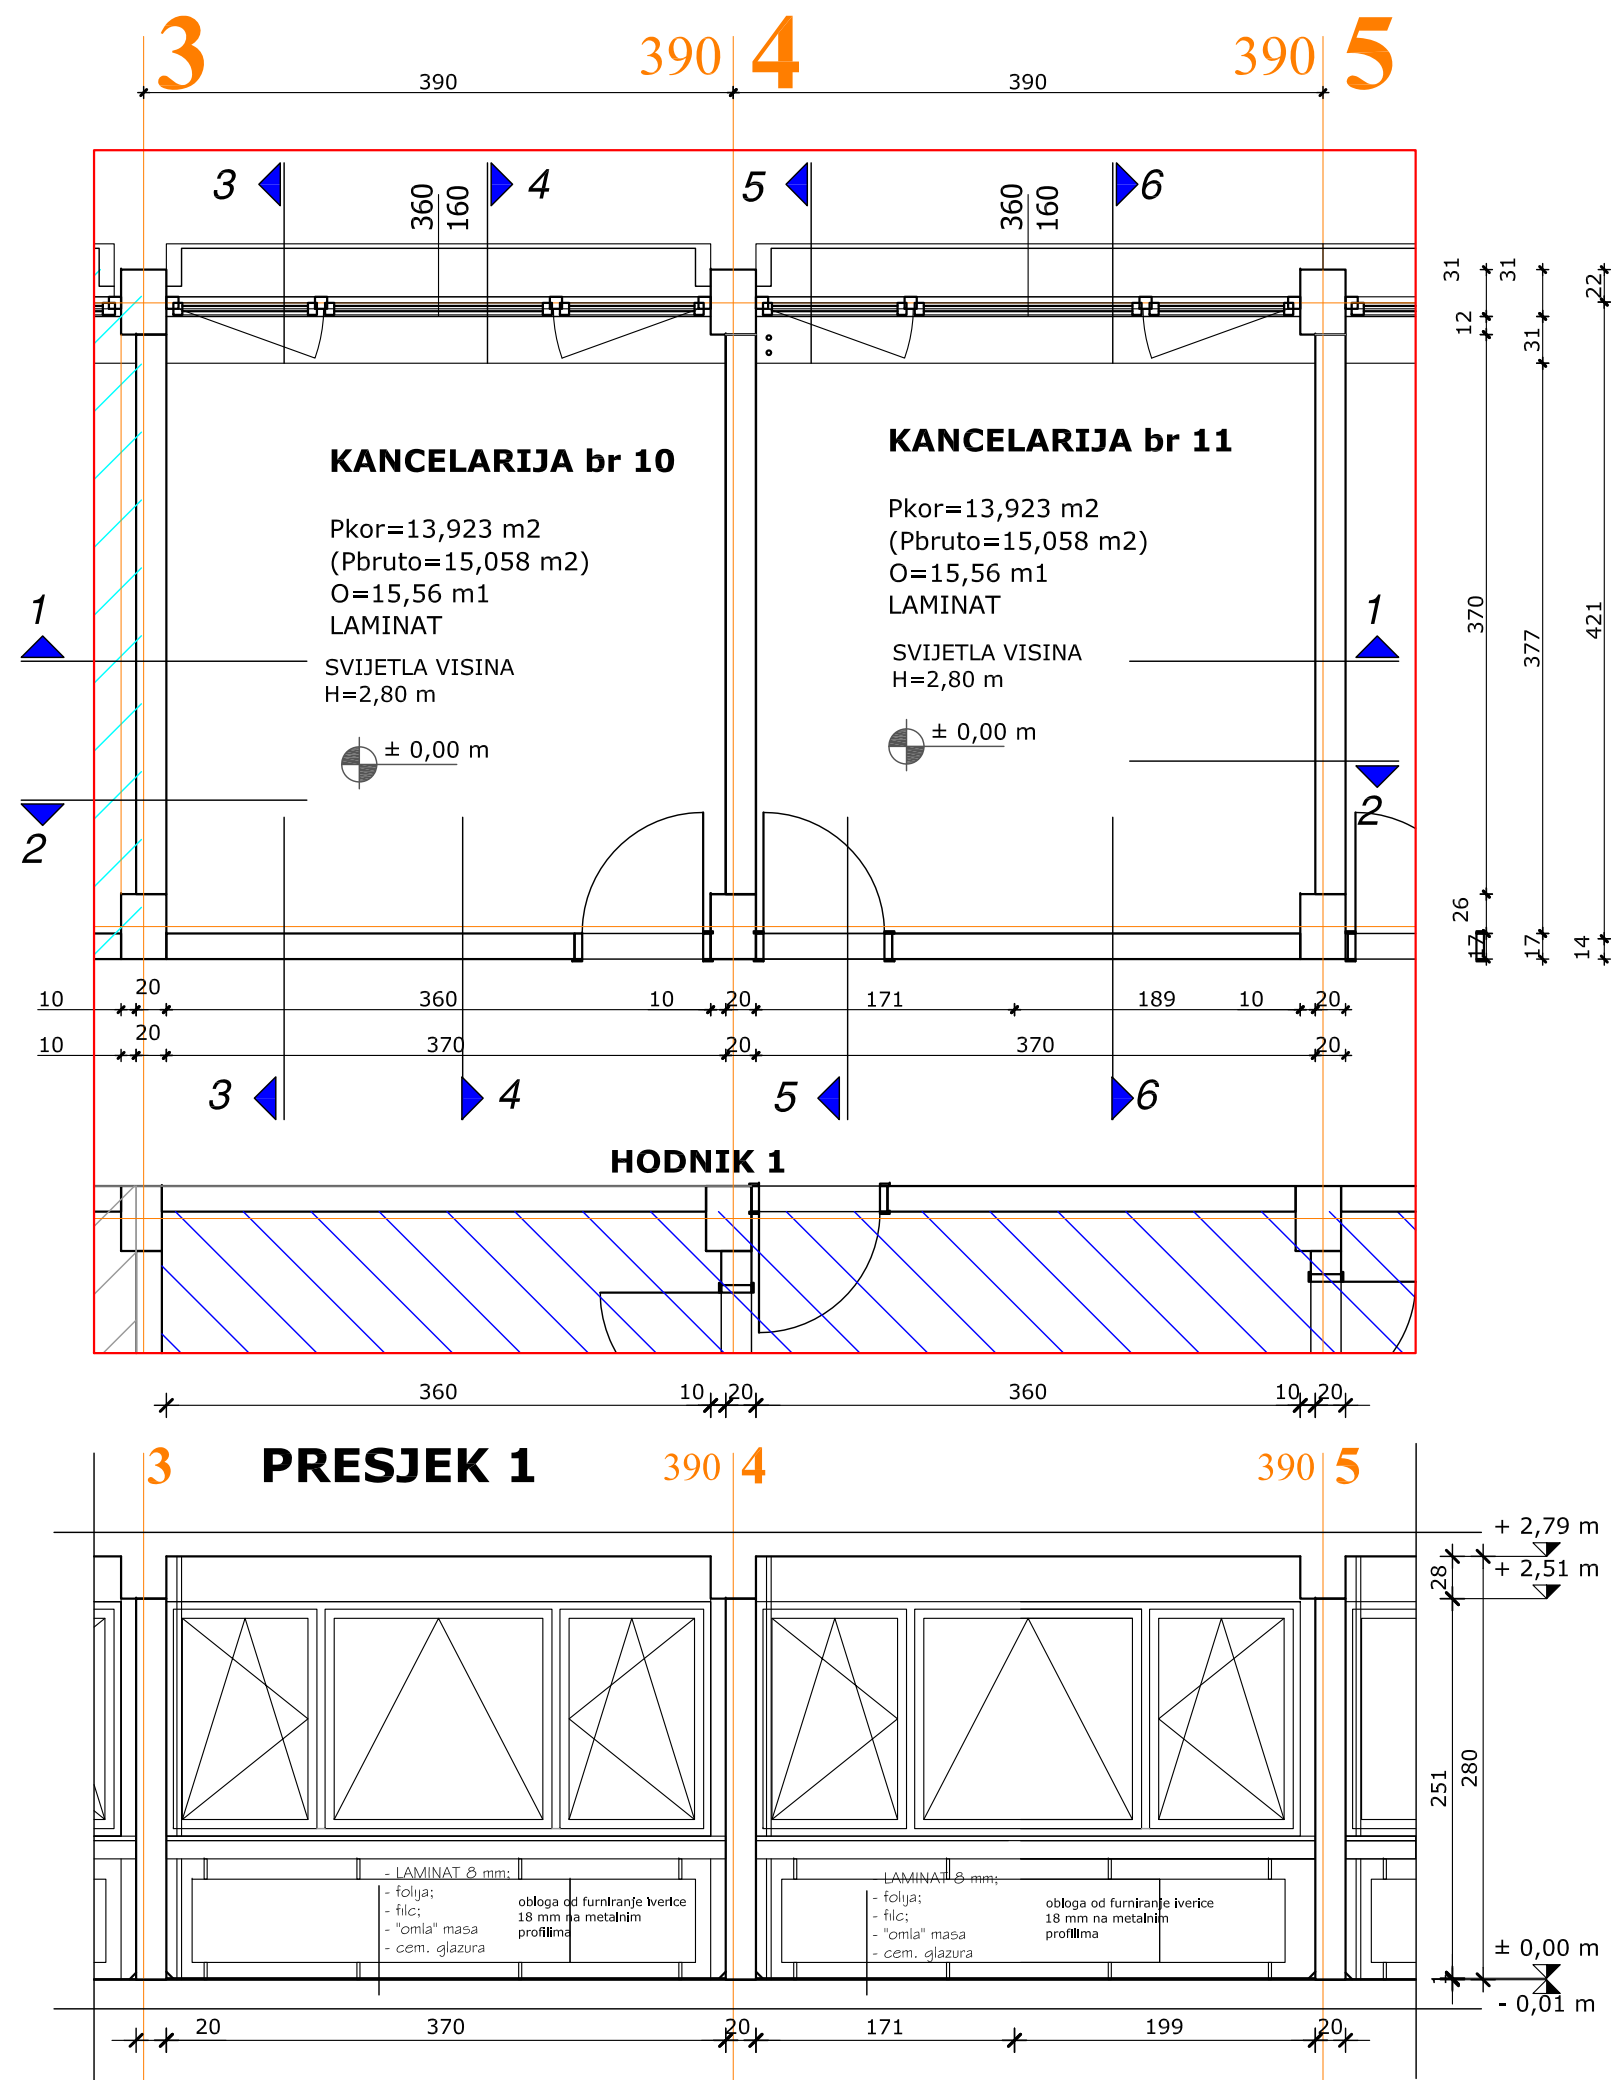

Službu za pravnu pomoć

NOVOPROJEKTOVANO STANJE
KANCELARIJE br. 10 i 11
OSNOVA
PRESJEK 1
mj 1:50

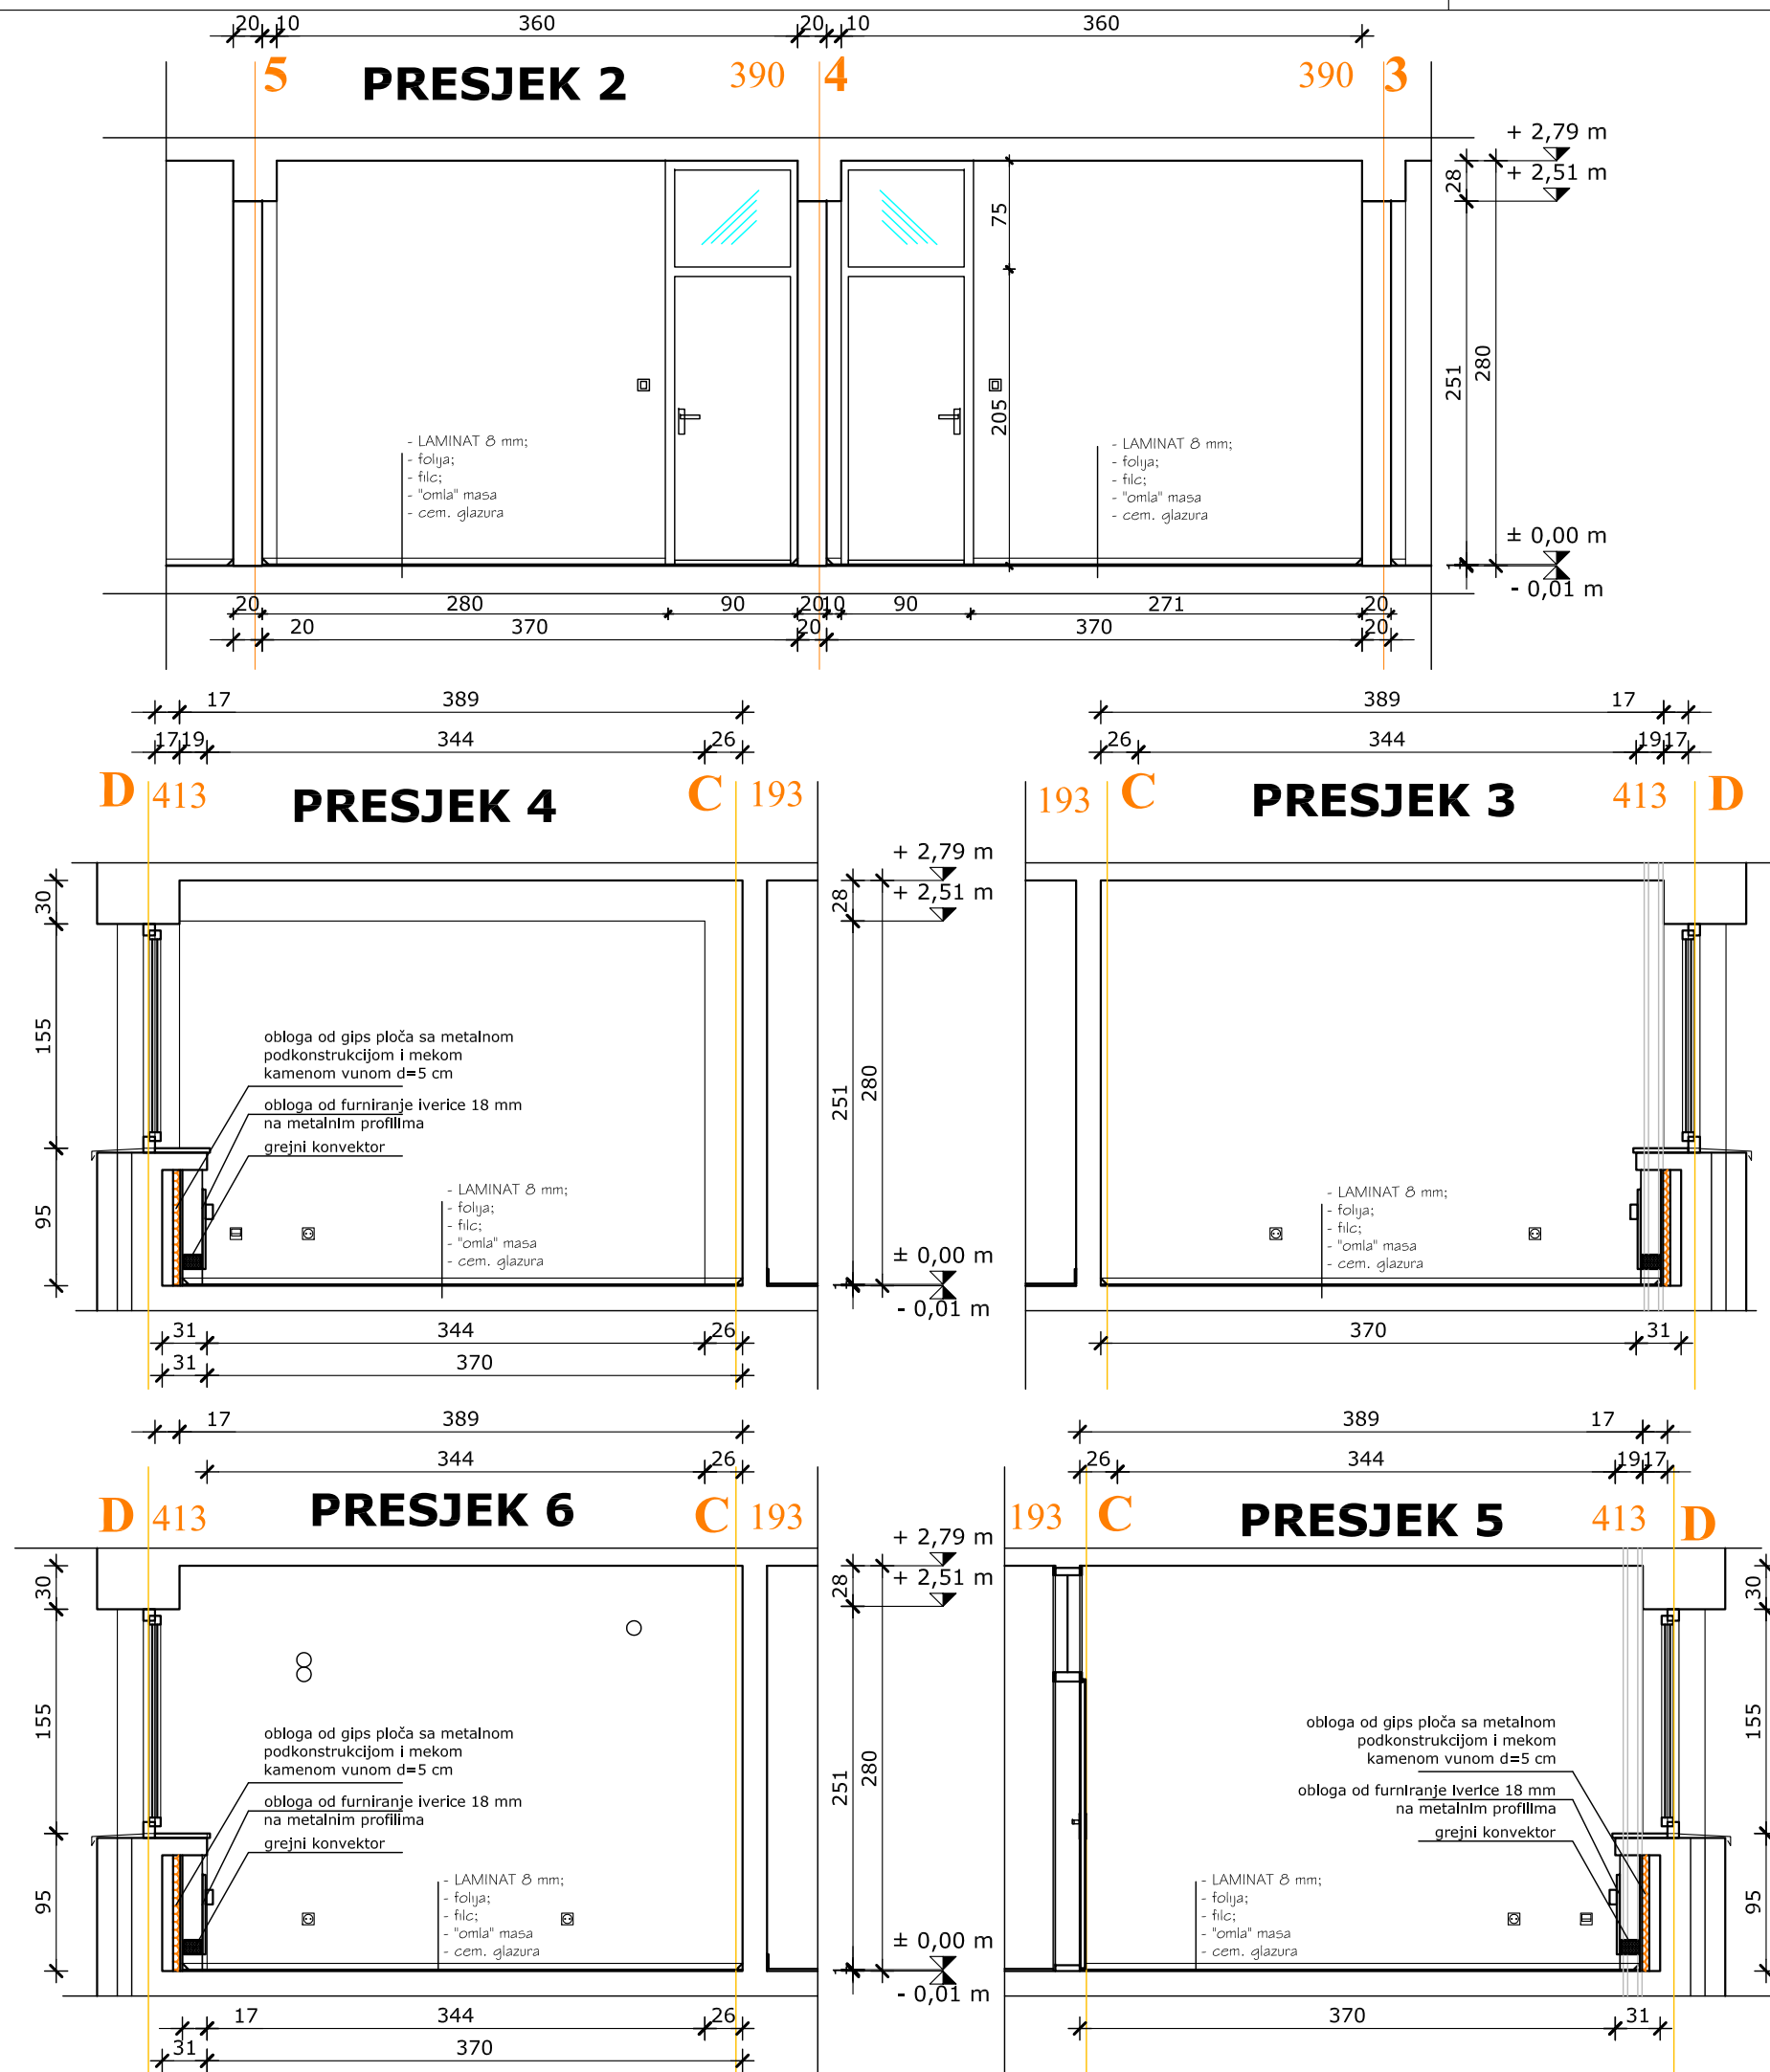

Službu za pravnu pomoć





NOVOPROJEKTOVANO STANJE
KANCELARIJE br. 10 i 11
PRESJECI 2-6
mj 1:50

**WC MUŠKI
KABINA 2**

P=1,43 m²
O=4,90 m¹
keramičke pločice

**WC MUŠKI
KABINA 1**

P=1,41 m²
O=4,92 m¹
keramičke pločice

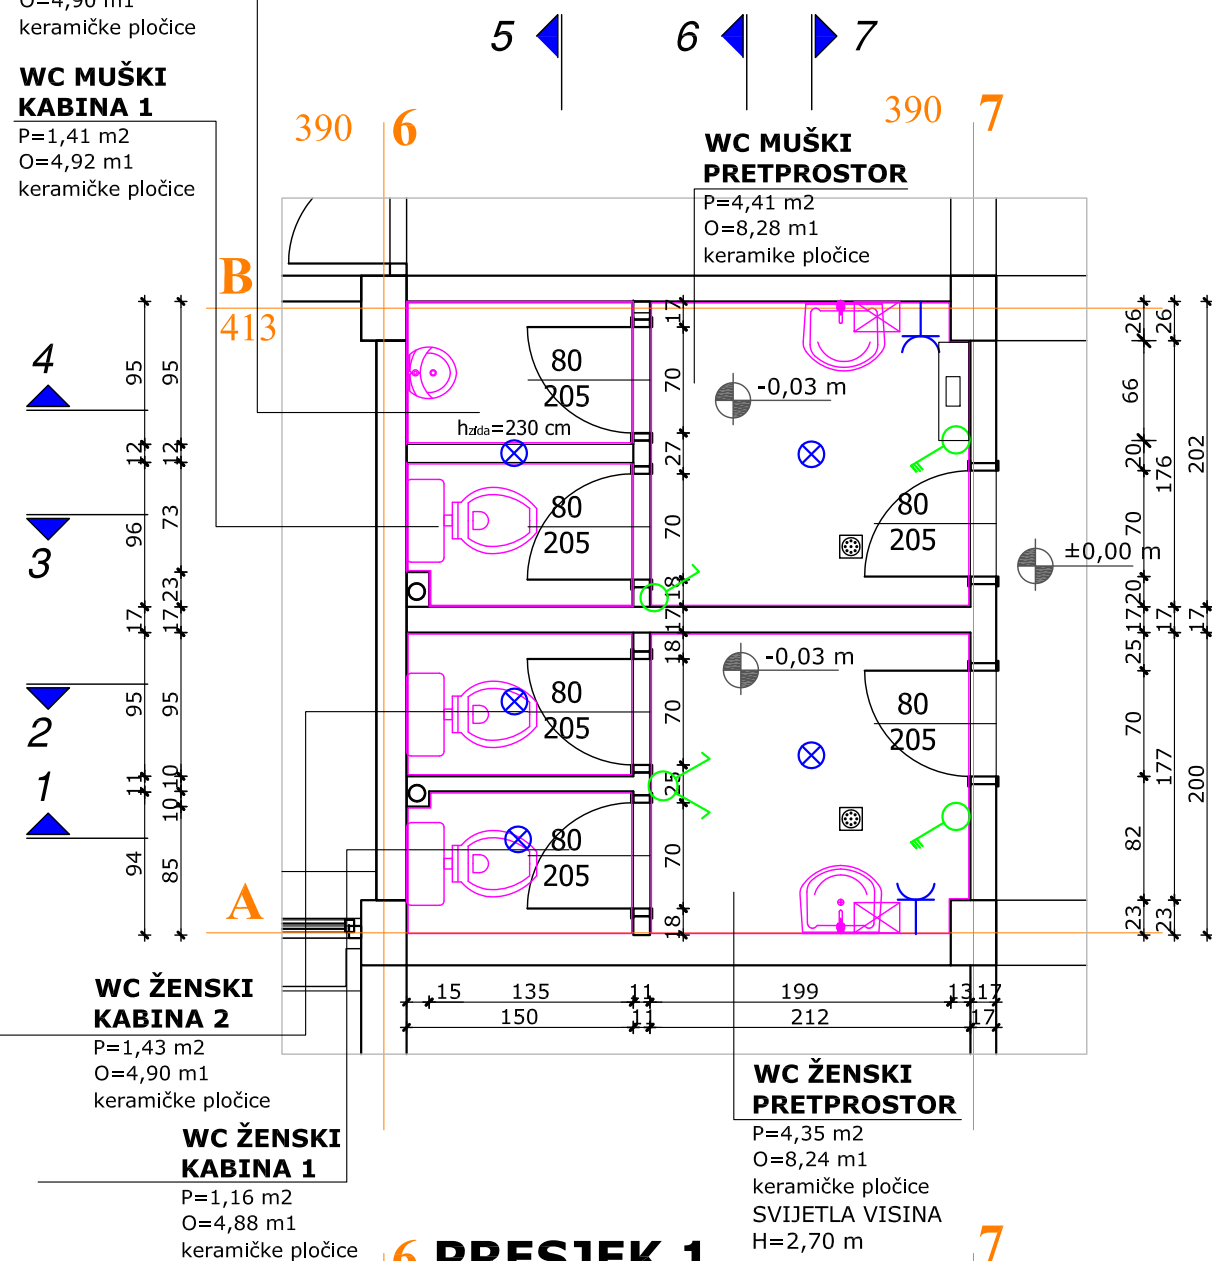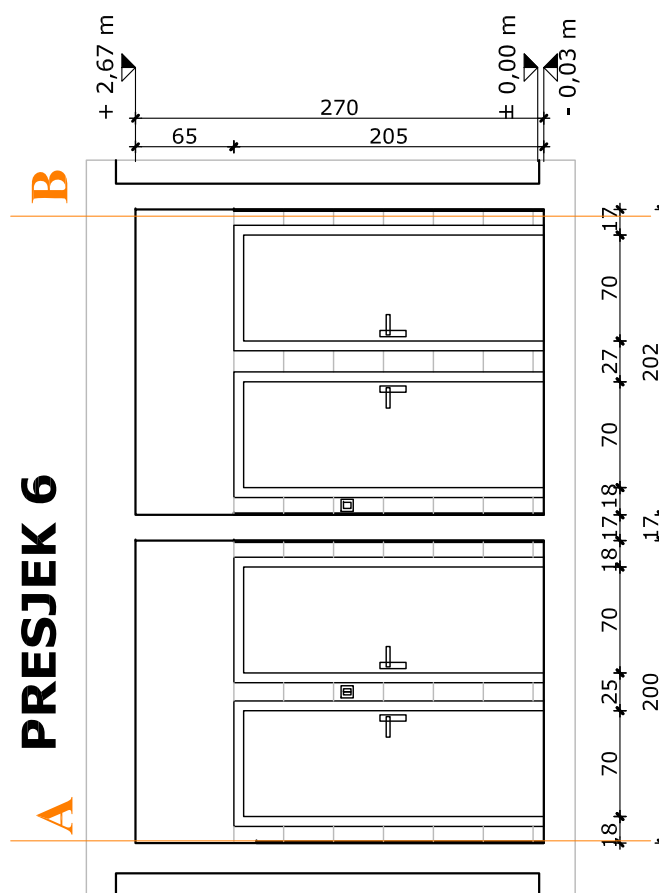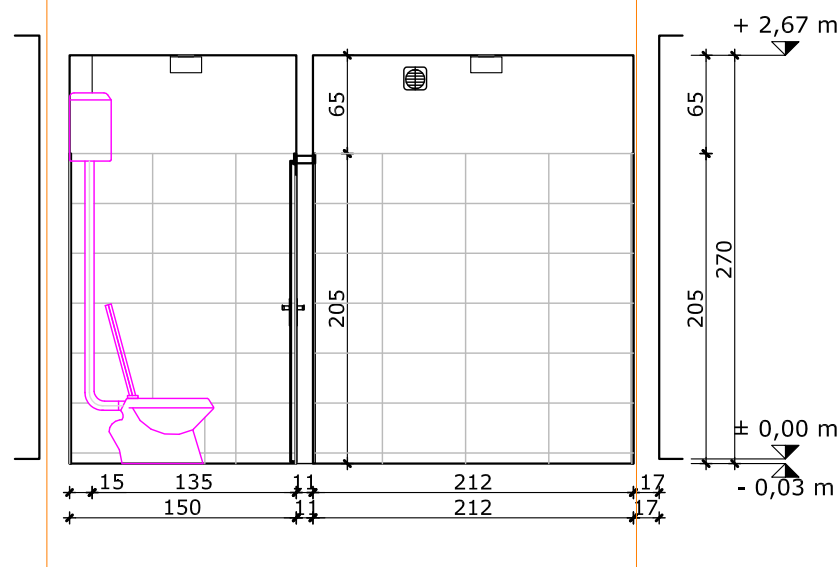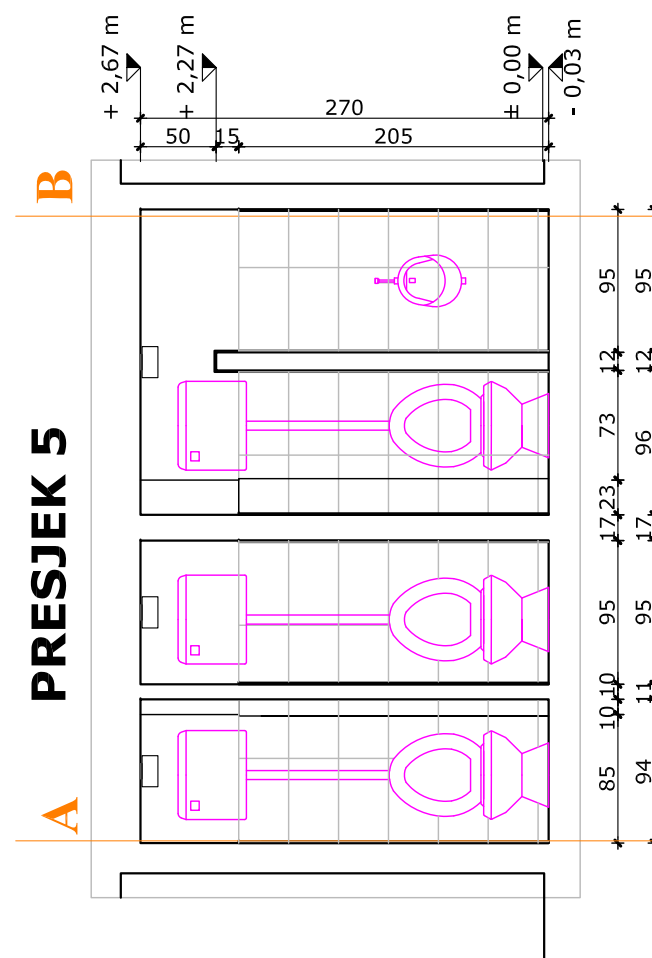**6 PRESJEK 1****PRESJEK 6****PRESJEK 5****LEGENDA:**





- Jednopolni serijski prekidač 10 A
- Jednopolni obični prekidač 10 A
- Monofazna vodotjesna utičnica 16A , 250V
- Vodotjesna svjetiljka

Službu za pravnu pomoć

NOVOPROJEKTOVANO STANJE
WC ŽENSKI I MUŠKI
OSNOVA
PRESJEK 1, 5,
mj 1:50

FLA Agency Livno
Projekat :
Access to Justice: Supporting the
Rule of Law and Transitional
Justice
United Nations Development
Programme BIH



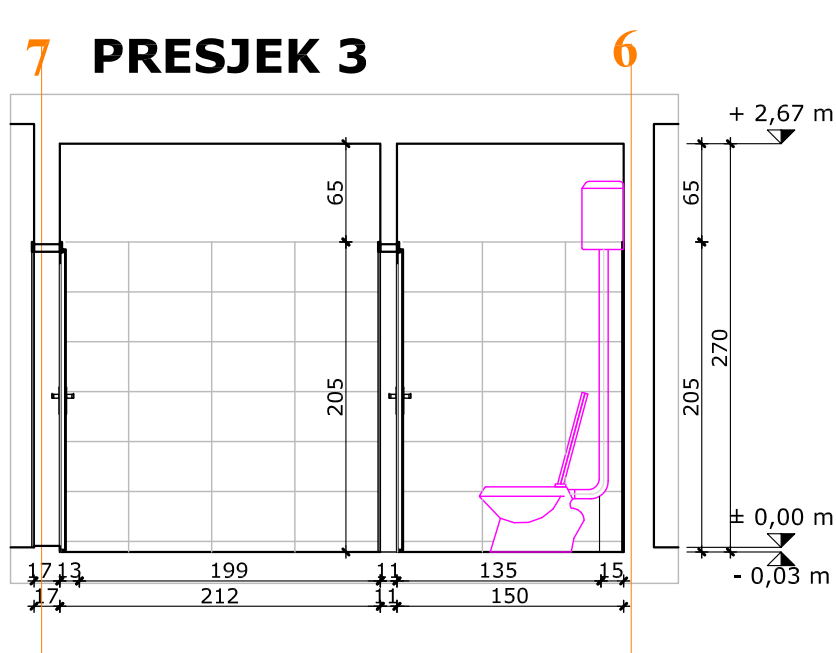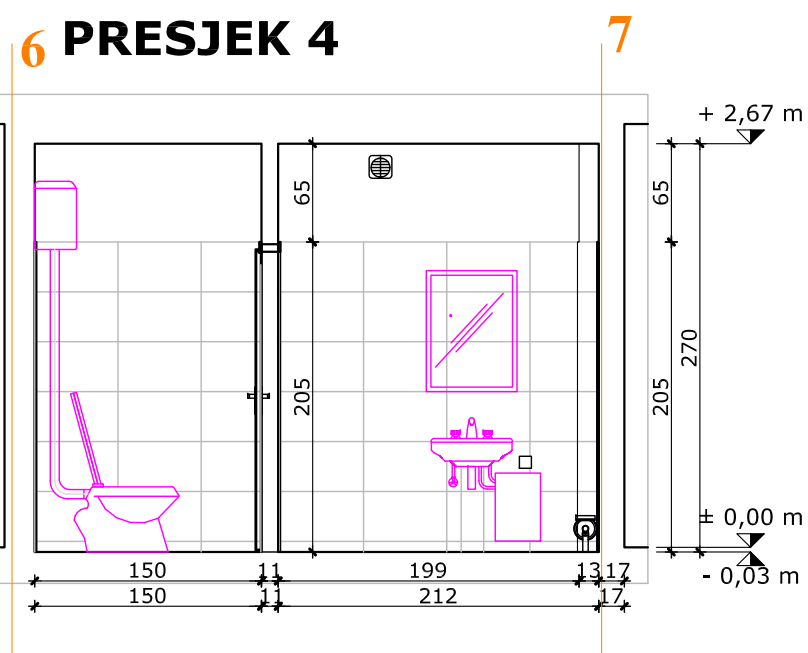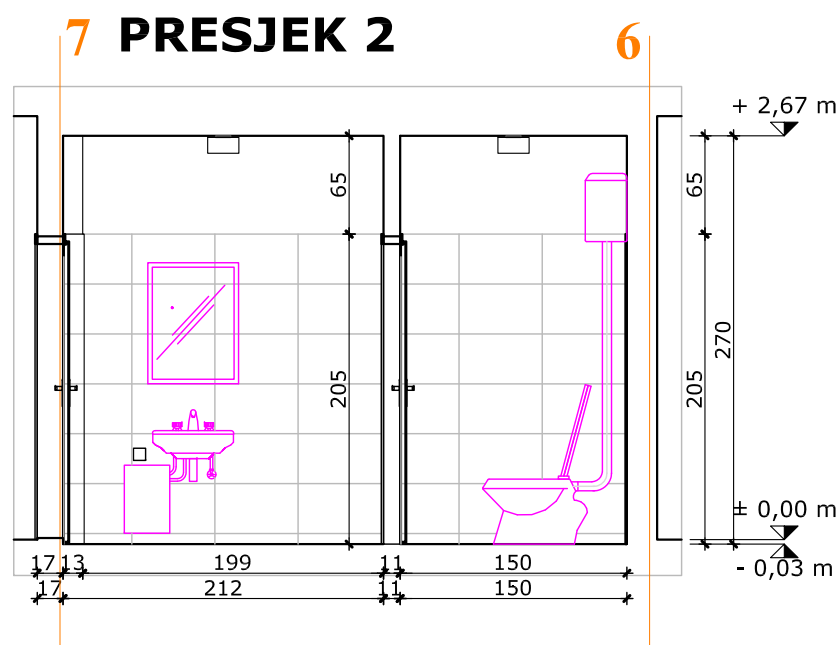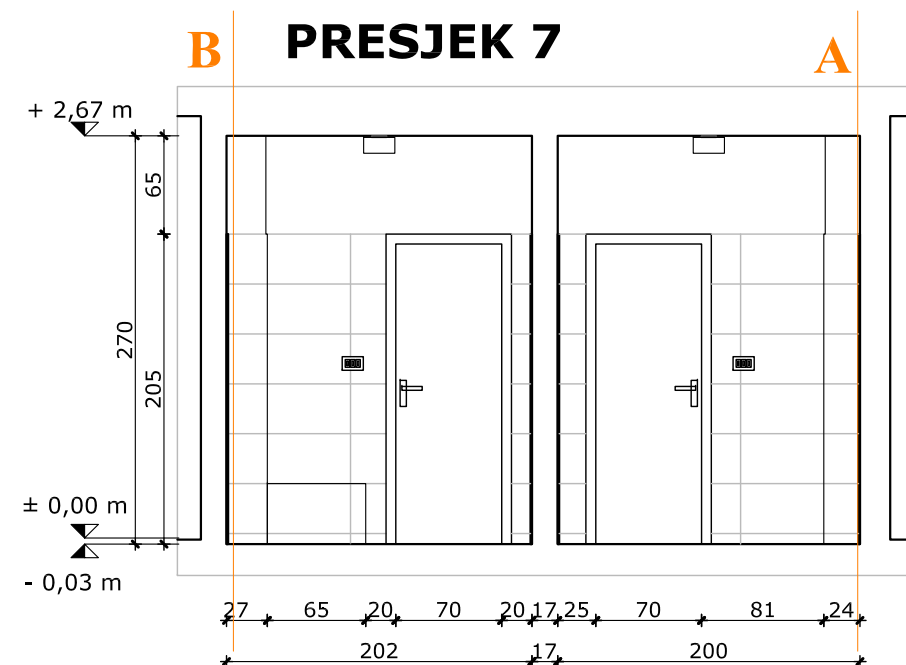

Službu za pravnu pomoć

NOVOPROJEKTOVANO STANJE

WC ŽENSKI I MUŠKI

PRESJEK 2, 3, 4, 7

mj 1:50




FLA Agency Livno

Projekat :

Access to Justice: Supporting the
Rule of Law and Transitional
Justice


United Nations Development
Programme BIH

POZ PVC PROZOR 360X160 cmkom 1

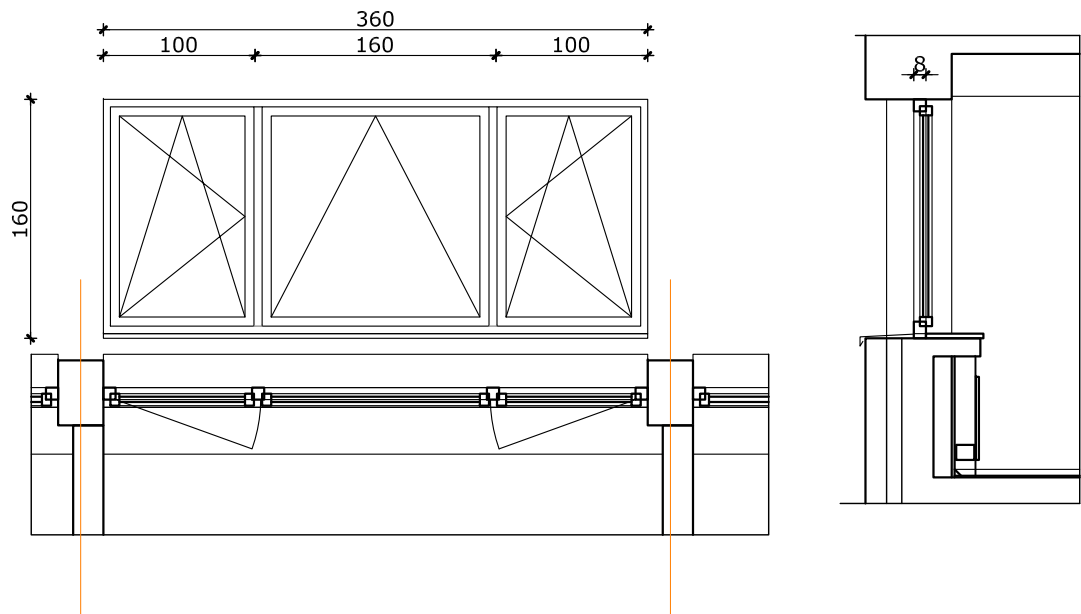


UNUTARNJA VRATA
90X280 cmkom 2 (L+D)

Štok puno drvo se sanira, a krilo vrata
novo po uzoru na postojeće

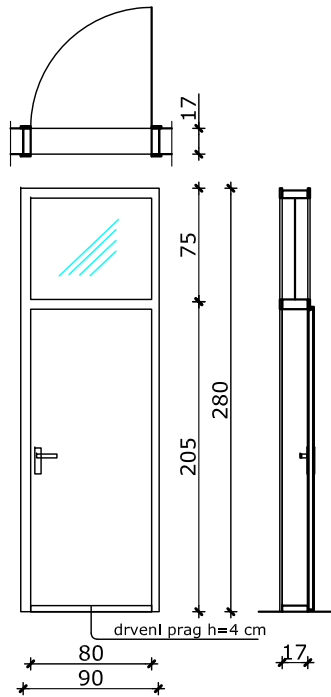


UNUTARNJA VRATA
80X280 cmkom 4
(2L+2D)

Štok puno drvo se sanira, a krilo vrata
novo po uzoru na postojeće

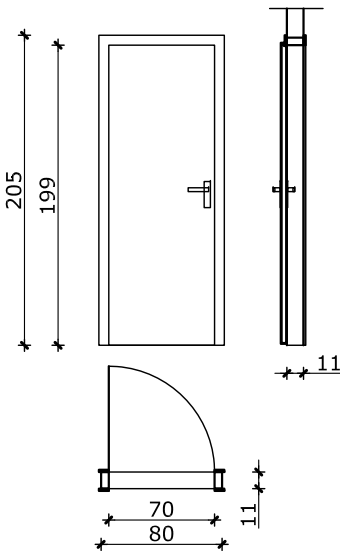

UNUTARNJA VRATA
80X280 cmkom 4
(2L+2D)

Štok puno drvo se sanira, a krilo vrata
novo po uzoru na postojeće

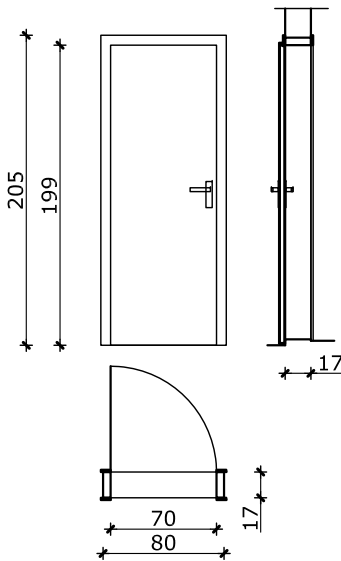


Službu za pravnu pomoć

NOVOPROJEKTOVANO STANJE
HEMA PROZORA VRATA


MJ 1:50

POSTOJEĆE STANJE ELEKTRO INSTALACIJE

LIST 6

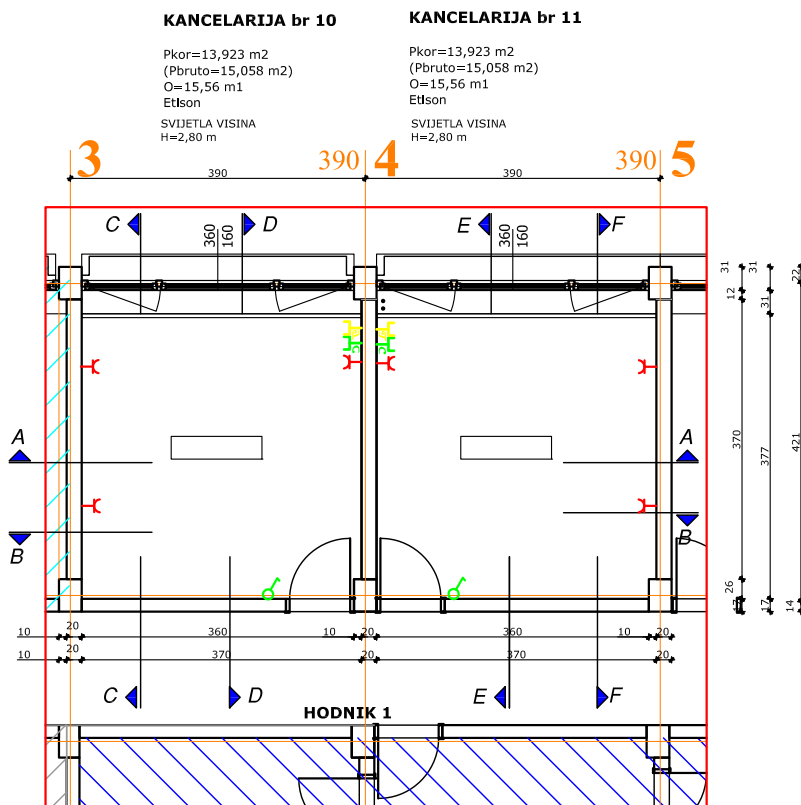

NOVOPROJEKTOVANO STANJE ELEKTRO INSTALACIJE

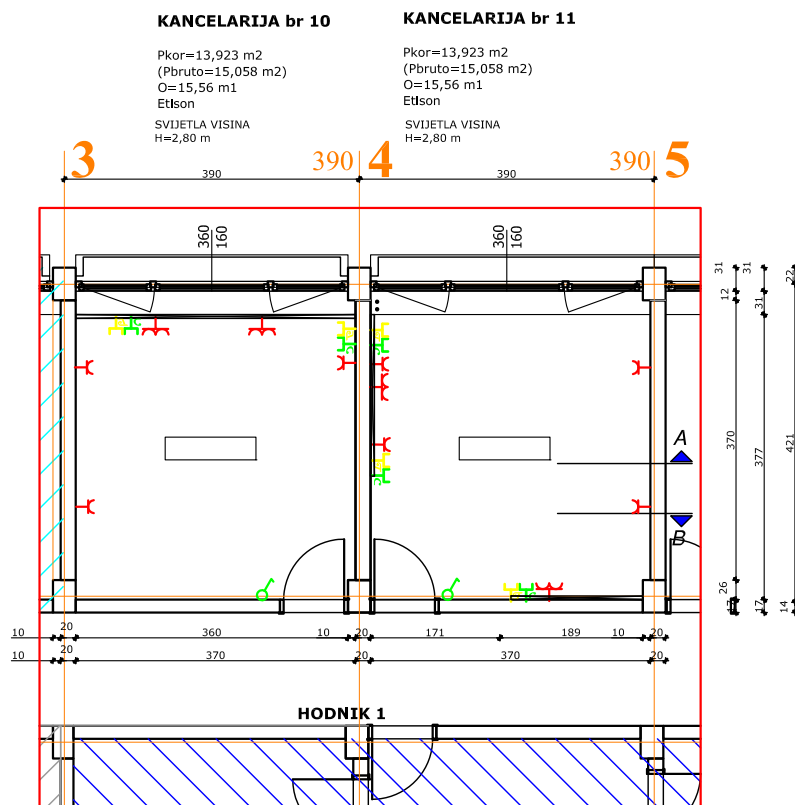

LEGENDA:

- Dvostruka mrežna utičnica 2xRJ45 za C računarsku mrežu i T telefone
- Jednopolni serijski prekidač 10 A
- Jednopolni obični prekidač 10 A
- Monofazna utičnica 16A , 250V
- Dupla monofazna utičnica 16A , 250V
- Nadgradna FLOU svjetiljkasa oplat maskom 30x120
- Nadgradna FLOU svjetiljkasa oplat maskom 30x120
- Vodotjesna svjetiljka

ELEKTRO INSTALACIJE MJ 1:100



FLA Agency Livno
Projekat :
Access to Justice: Supporting the
Rule of Law and Transitional
Justice
United Nations Development
Programme BIH