


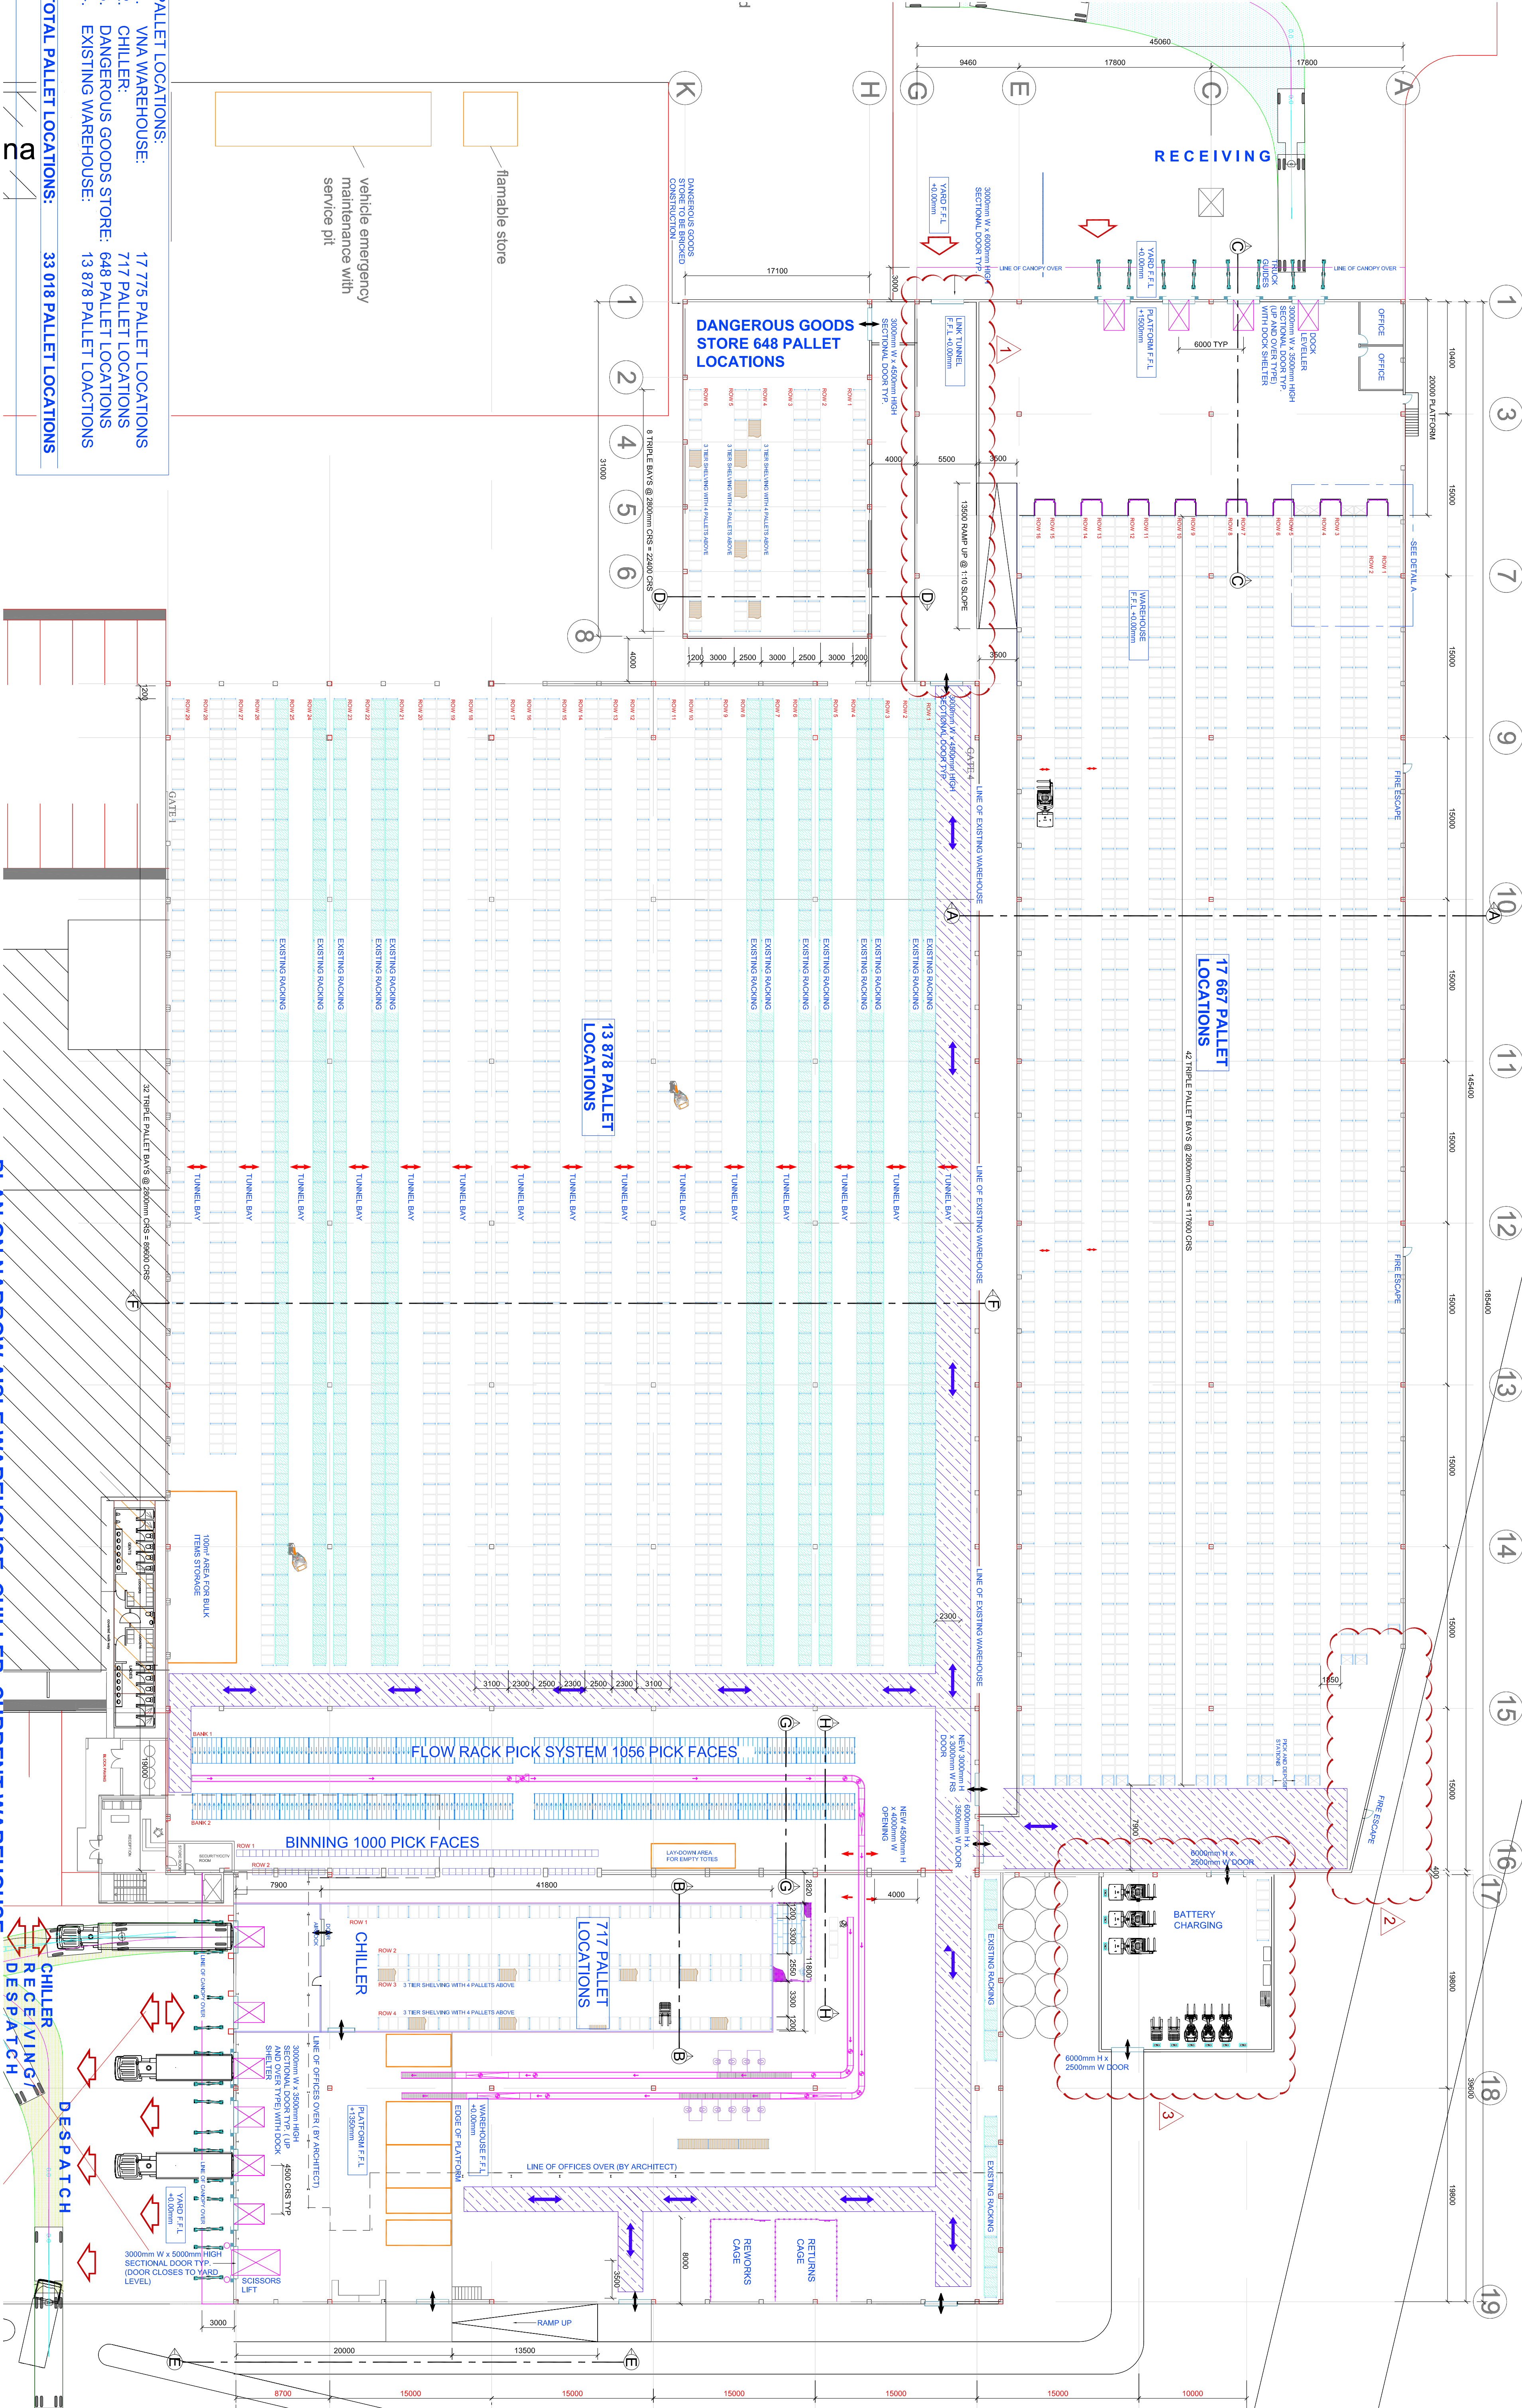

- PALLET LOCATIONS:**
- VNA WAREHOUSE: 17 775 PALLET LOCATIONS
 - CHILLER: 717 PALLET LOCATIONS
 - DANGEROUS GOODS STORE: 648 PALLET LOCATIONS
 - EXISTING WAREHOUSE: 13 878 PALLET LOCATIONS
- TOTAL PALLET LOCATIONS:** 33 018 PALLET LOCATIONS

REV.	REVISION	DATE	BY
A	INITIAL DESIGN	12/06/2015	UTG
B	REVISION	12/06/2015	UTG
C	REVISION	12/06/2015	UTG
D	REVISION	12/06/2015	UTG
E	REVISION	12/06/2015	UTG
F	REVISION	12/06/2015	UTG

PLAN ON NARROW AISLE WAREHOUSE, CHILLER, CURRENT WAREHOUSE, DANGEROUS GOODS STORES AND BATTERY CHARGING AREA

SCALE: 1:200

PROJECT: MSL PHARMACEUTICAL DISTRIBUTION CENTRE ZAMBIA

DRAWING TITLE: PLAN AND DETAILS ON NEW WAREHOUSE AND MODIFICATIONS TO EXISTING WAREHOUSE

DRAWING NUMBER: MSL 002

CLIENT: MSL PHARMACEUTICALS

DATE: JUNE 2015

THE DRAWING AND ALL INFORMATION THEREIN REMAINS THE PROPERTY OF L.S. SPECIALIST WAREHOUSE CONSULTANTS. COPYRIGHT RESERVED.

SCALE: AS SHOWN

REVISION: F

DATE: JUNE 2015

MSL PHARMACEUTICALS

UN DP

Warehouse Consultant

TEL: +27 0315 119 9345

WWW.MSLPHARMACEUTICALS.CO.ZA

REVISIONS

REV.	REVISION	DATE	BY
A	INITIAL DESIGN	12/06/2015	UTG
B	REVISION	12/06/2015	UTG
C	REVISION	12/06/2015	UTG
D	REVISION	12/06/2015	UTG
E	REVISION	12/06/2015	UTG
F	REVISION	12/06/2015	UTG