


notes

1. All dimensions are in millimetres unless otherwise stated
2. Figured dimensions are to be taken in preference to scaling
3. Any errors, ambiguities or queries relating to this drawing are to be referred to the architect for clarifications before commencing work.
4. This drawing is to be read in conjunction with all other relevant drawings.

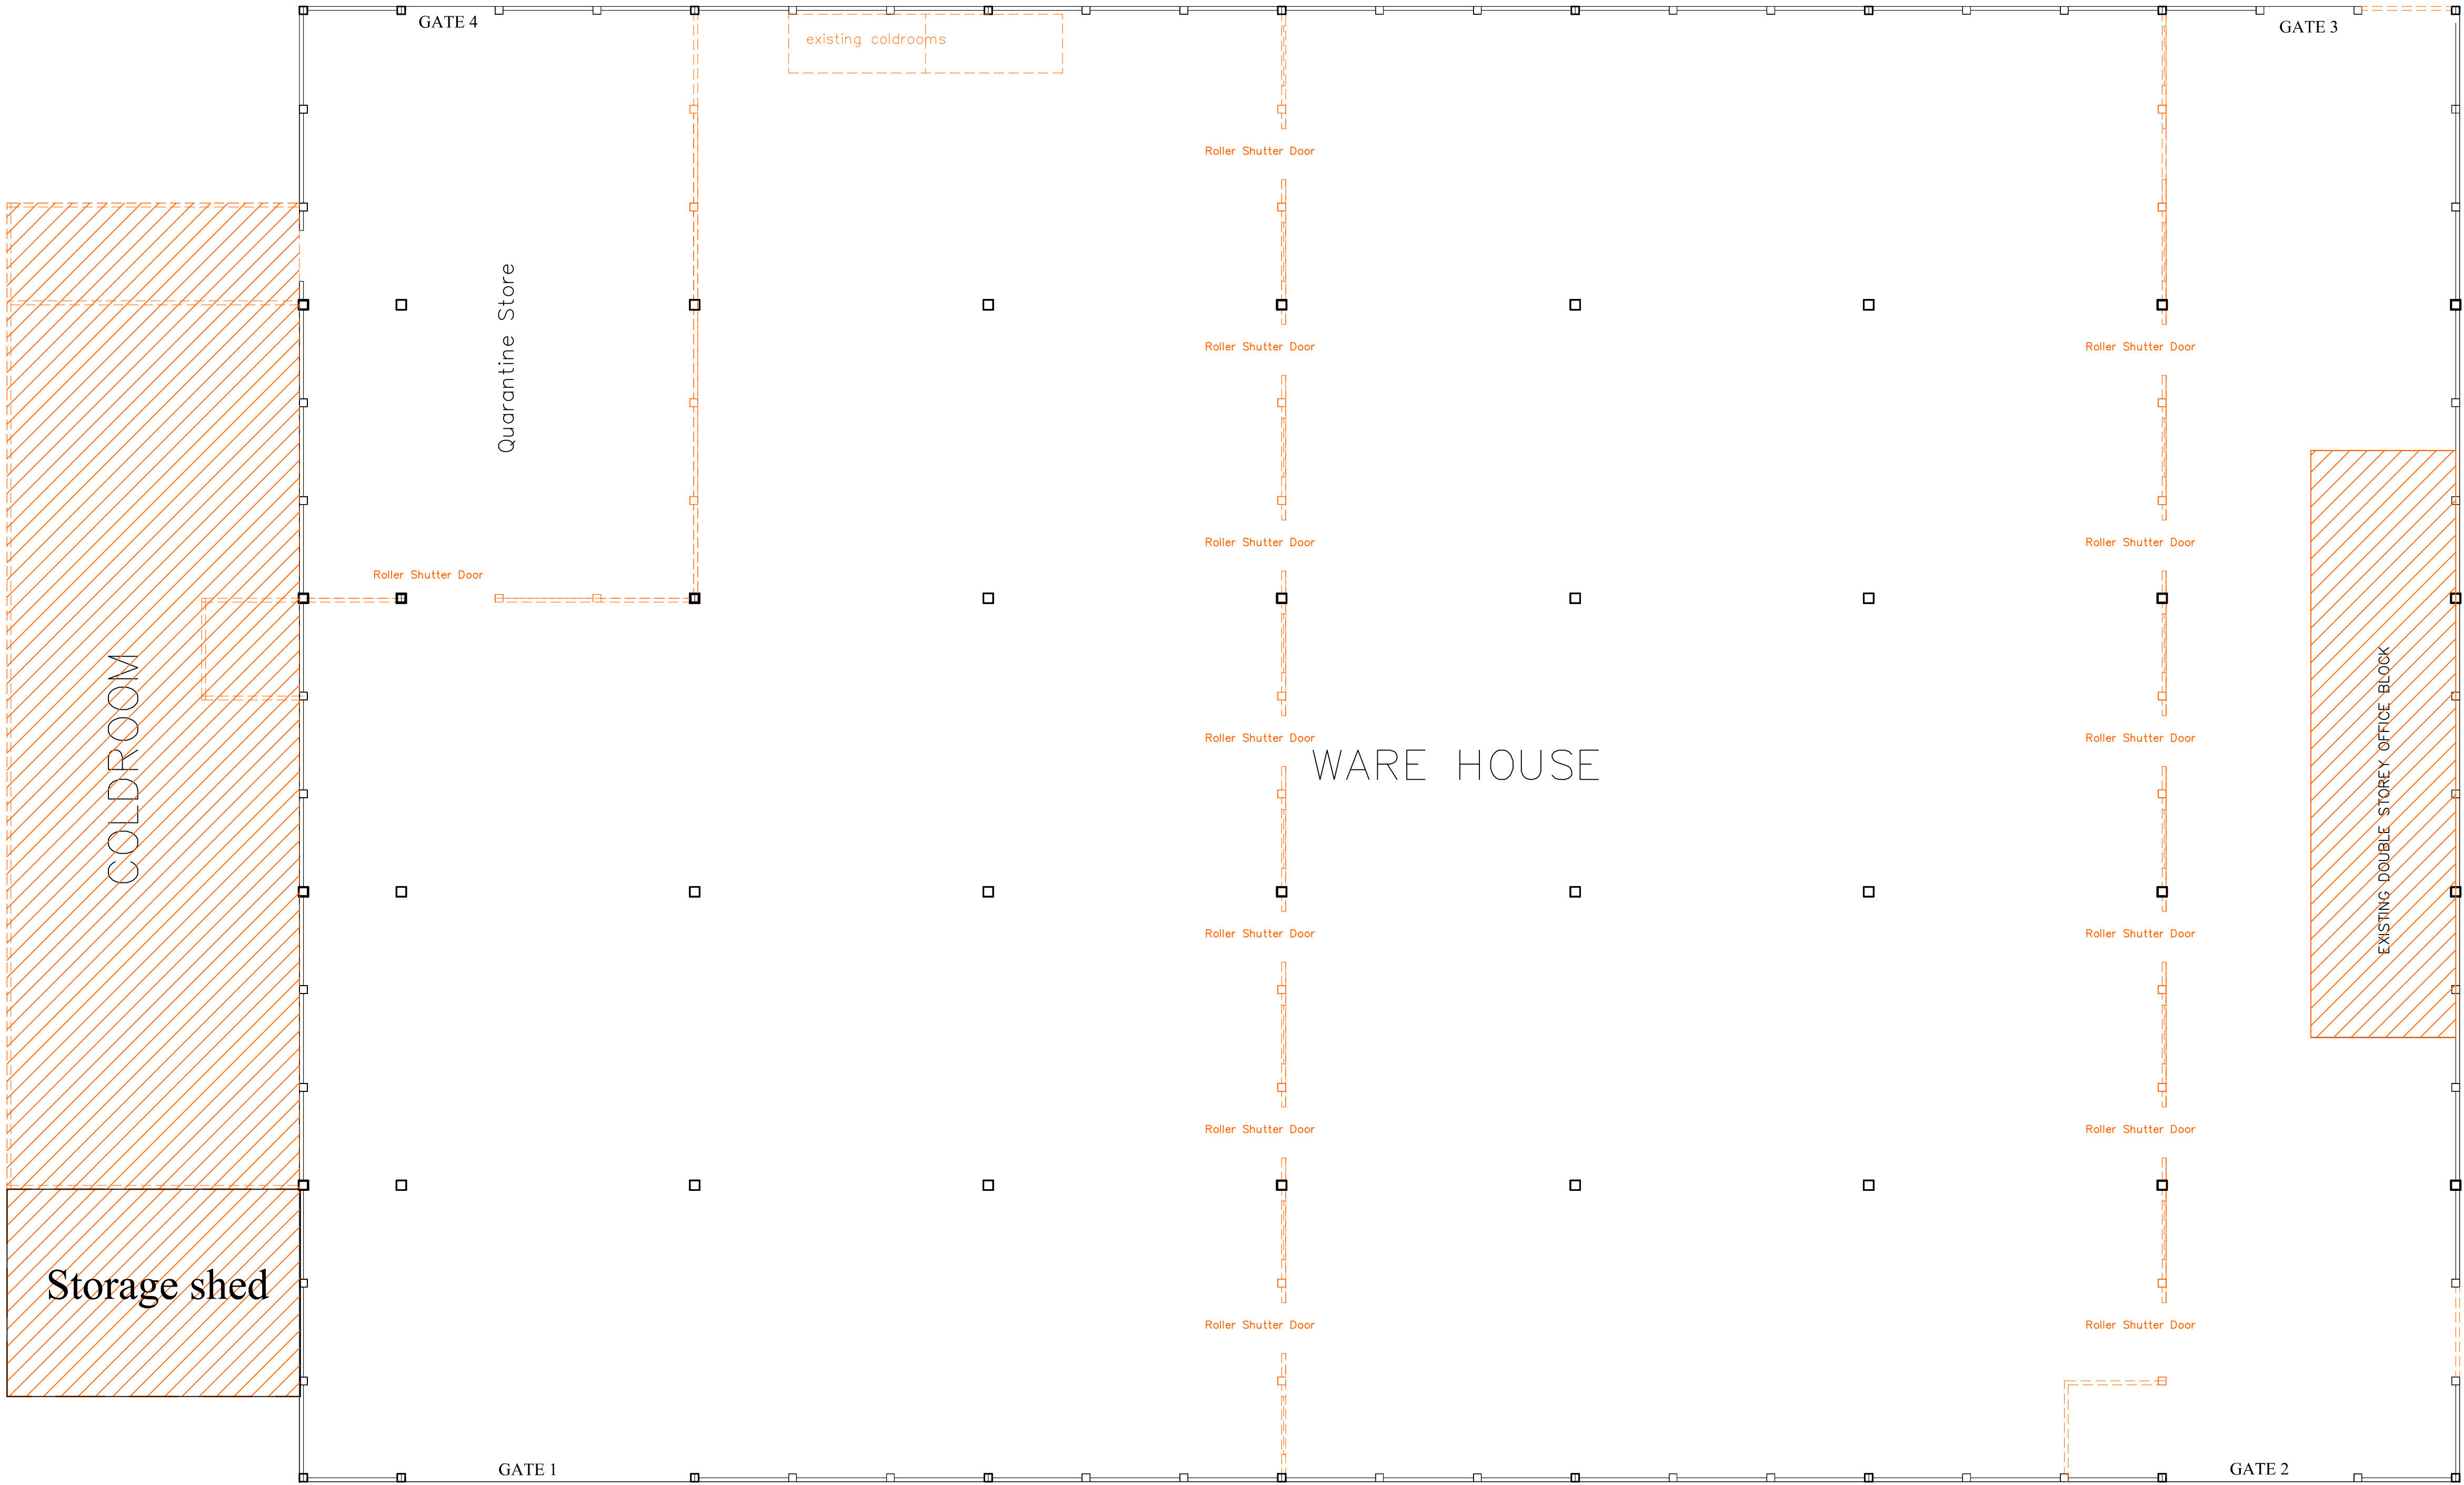

LEGEND

- WALLS AND COLUMNS TO BE DEMOLISHED
- structures to be demolished

No.	Revision	Date
-----	----------	------

CLIENT:

**MINISTRY OF HEALTH**

**MEDICAL STORES**

**UNDP**

JOB TITLE:

MSL PHARMACEUTICAL
DISTRIBUTION CENTER

DISCRPTION:

CONSULTANCY SERVICES TO
DEVELOP A NEW MASTER PLAN

DRAWING TITLE

PROPOSED DEMOLITIONS TO
WAREHOUSE

Scale: 1:100	
Date: JUL. 2015	Dwg No.: MWT/03
Drawn: MICHELO MIYوبا	Checked By: SEBASTIAN MAZAKAZA
[Rev A: Alteration to the section]	