

notes

1. All dimensions are in millimetres unless otherwise stated
2. Figured dimensions are to be taken in preference to scaling
3. Any errors, ambiguities or queries relating to this drawing are to be referred to the architect for clarifications before commencing work.
4. This drawing is to be read in conjunction with all other relevant drawings.

No. Revision Date

CLIENT:



MINISTRY OF HEALTH



MEDICAL STORES



UNDP

JOB TITLE:

MSL PHARMACEUTICAL  
DISTRIBUTION CENTER

DISCRIPTION:

CONSULTANCY SERVICES TO  
DEVELOP A NEW MASTER PLAN

DRAWING TITLE

PROPOSED MASTER PLAN

Scale: 1:500


Date: JUL. 2015

Dwg No.: MWT/06

Drawn:  
MICHELO MIYوبا

Checked By:  
SEBASTIAN MAZAKAZA

[Rev A: Alteration to the section

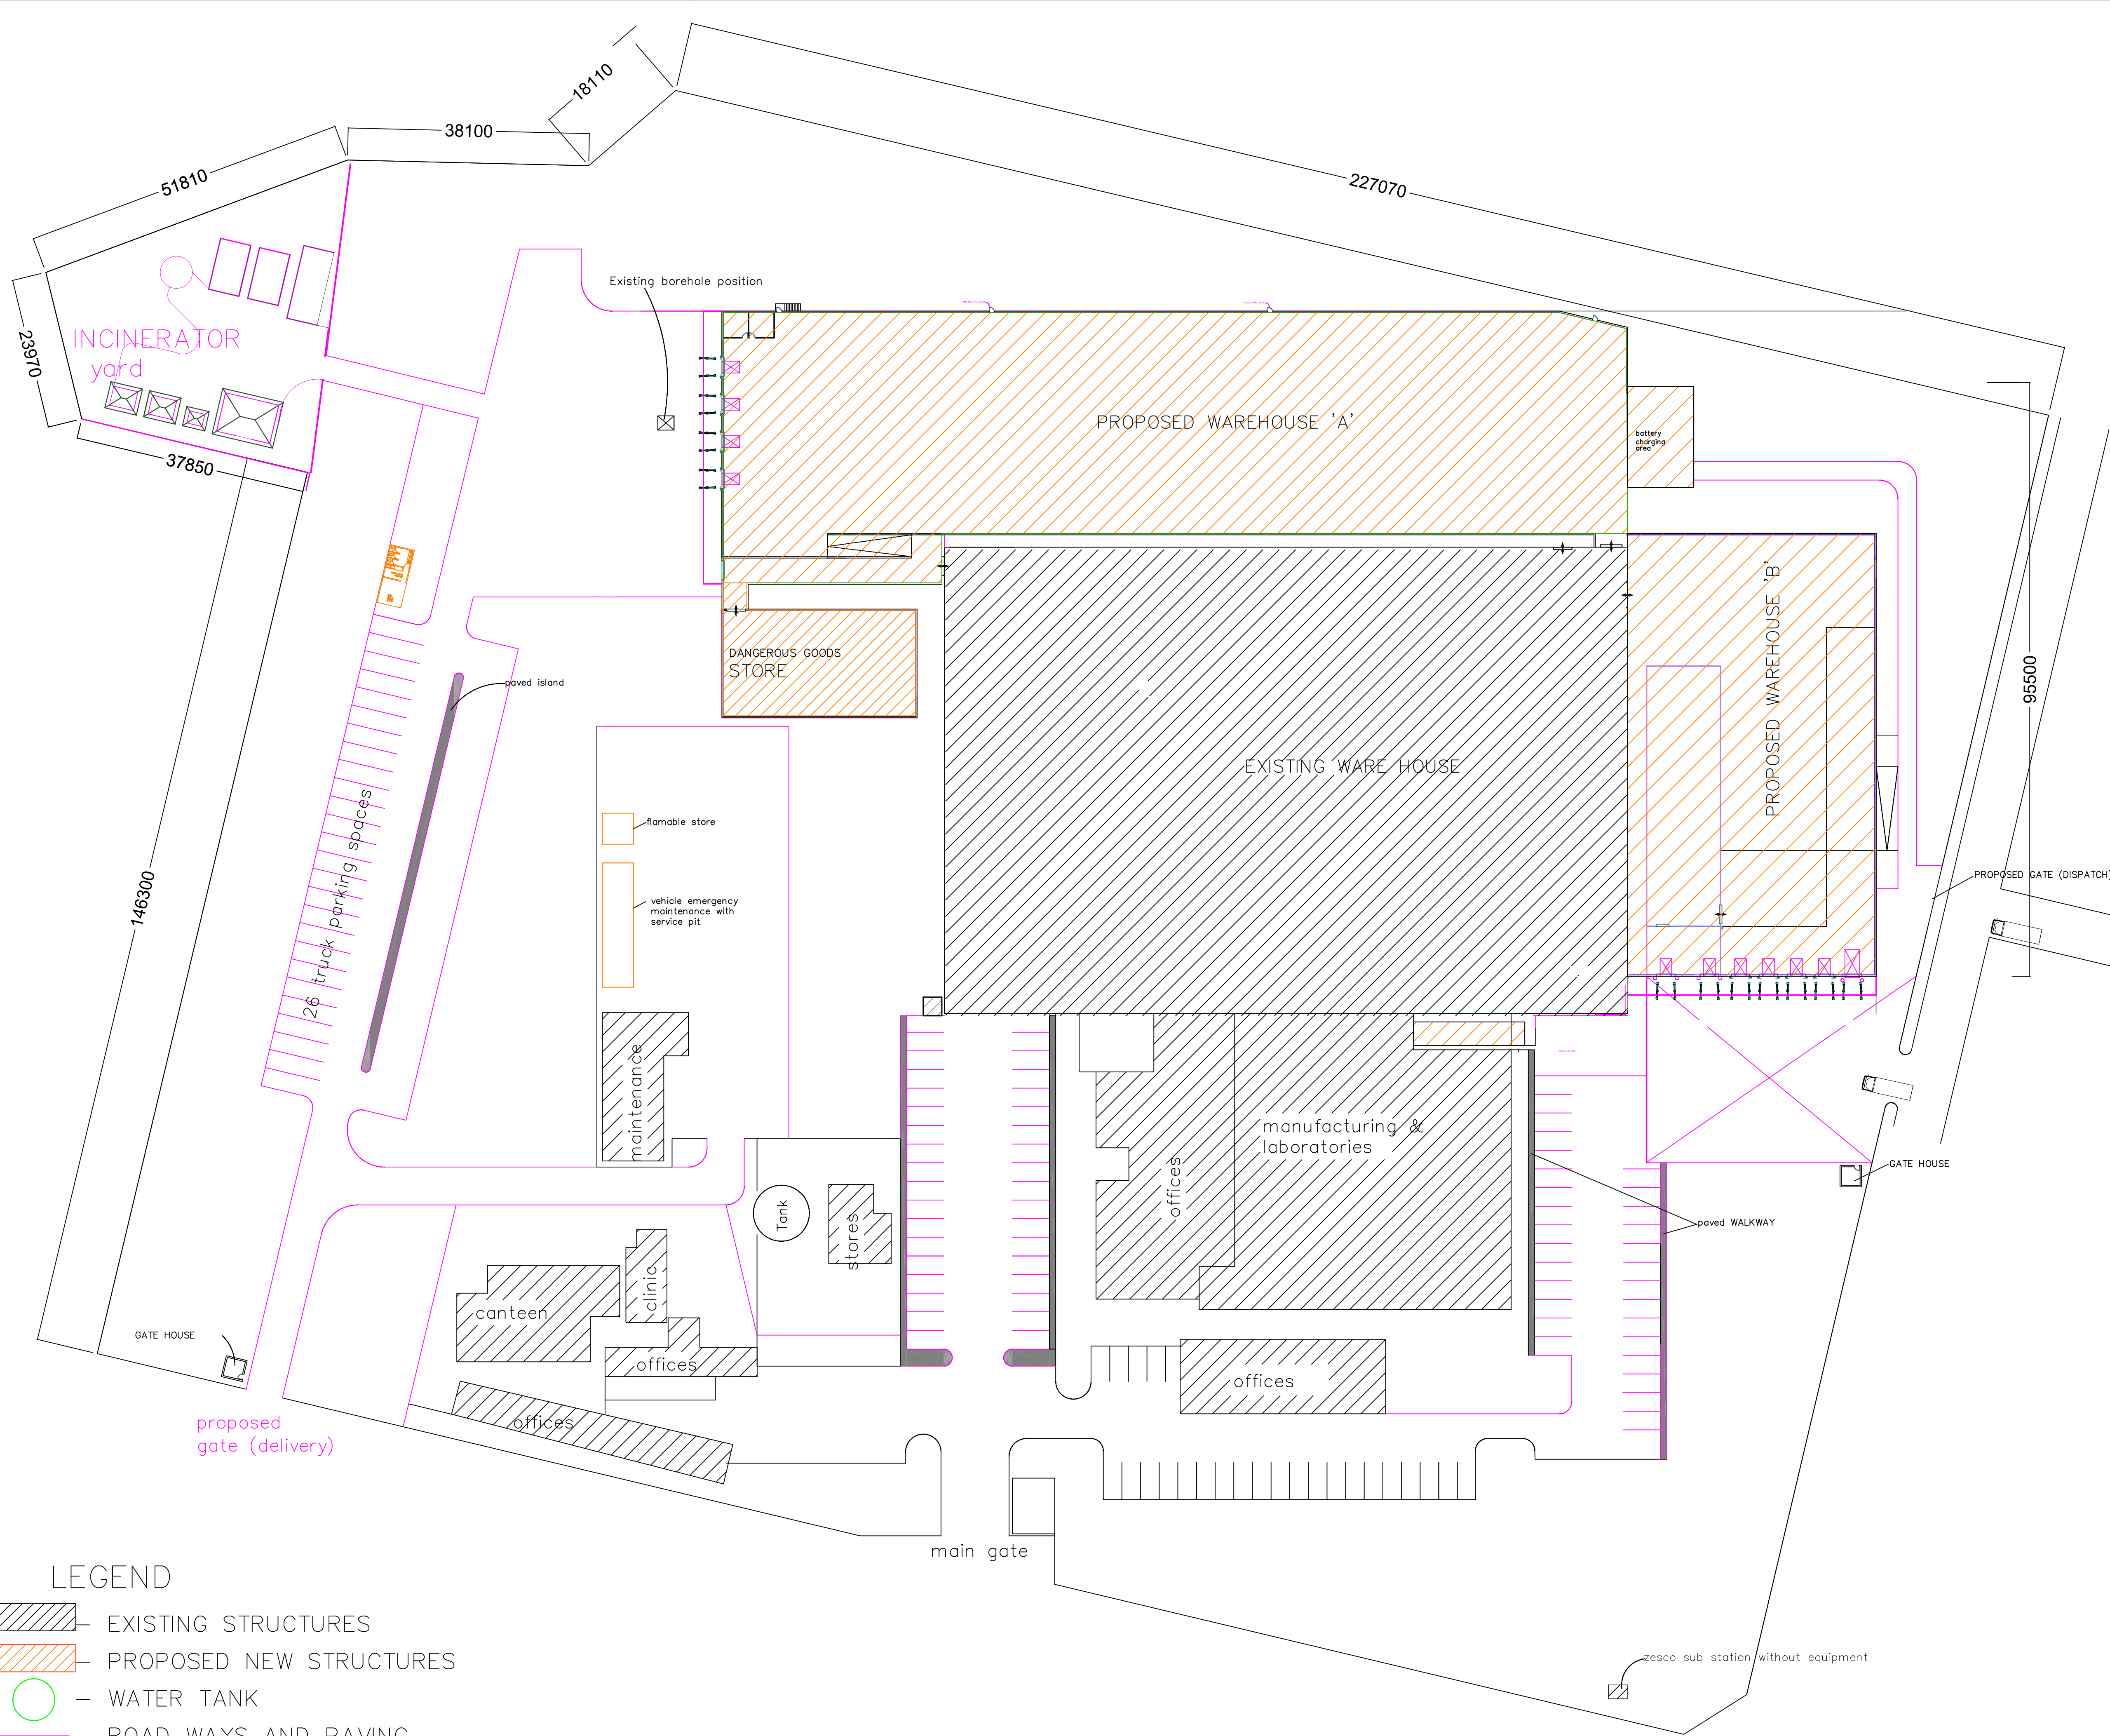

LEGEND

- EXISTING STRUCTURES
- PROPOSED NEW STRUCTURES
- WATER TANK
- ROAD WAYS AND PAVING