
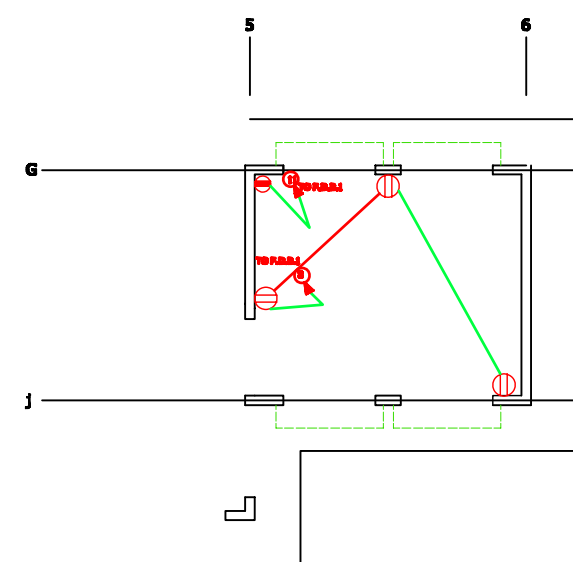
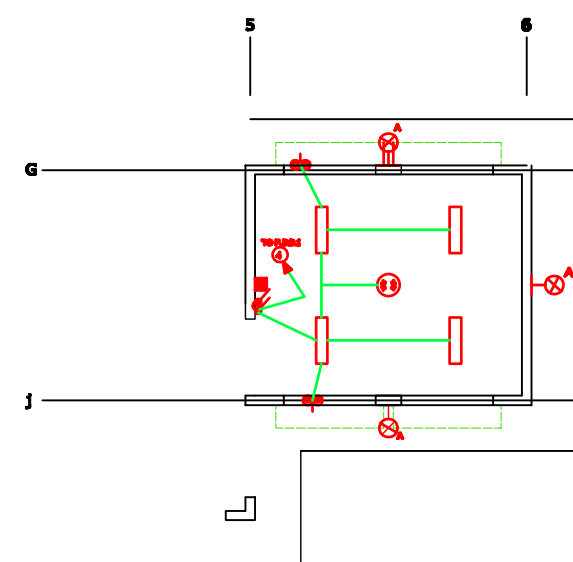
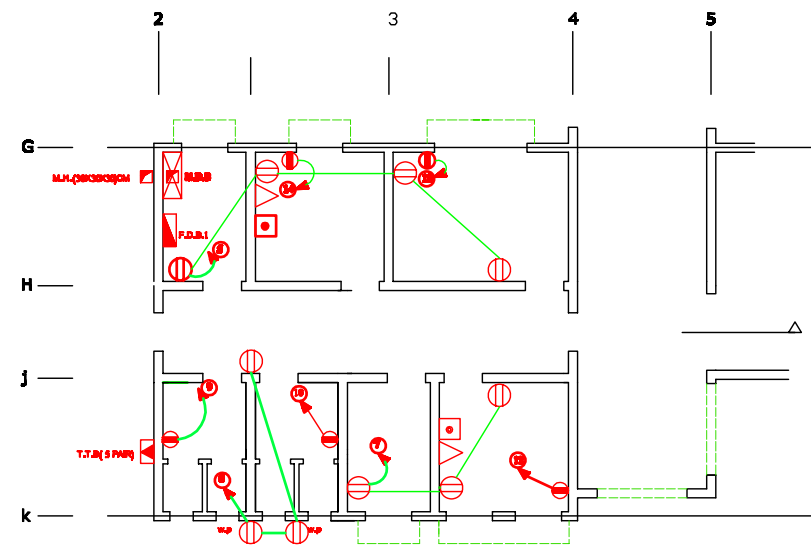
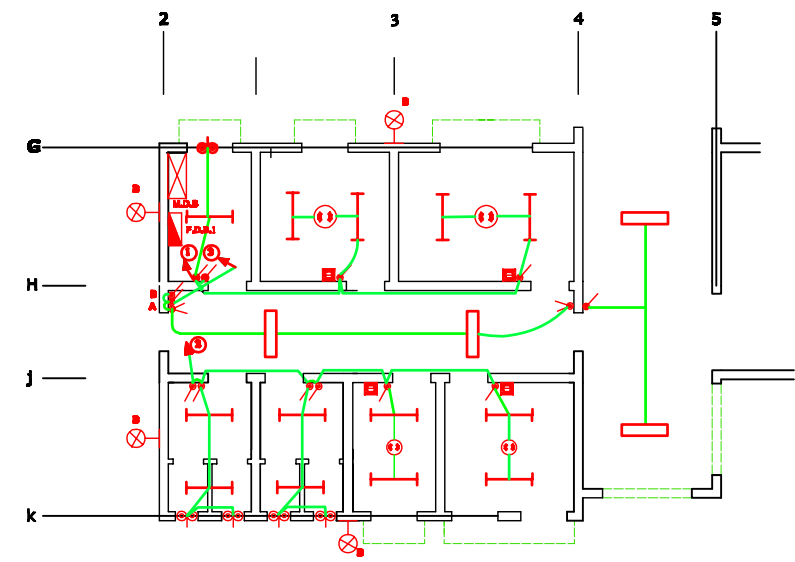




LEGEND.

	2X40W FLOURESCENT LIGHTING FITTING SURFACE MOUNTED .
	1X40W FLOURESCENT LIGHTING FITTING BATTEN SURFACE MOUNTED.
	1X100W INCANDECENT LIGHTING FITTING WATER PROOF WALL MOUNTED.
	CEILING FAN.
	CEILING FAN REGULATOR.
	EXHAUST FAN.
	ONE WAY SWITCH.
	TWO WAY SWITCH.
	13A SWITCH SOCKET OUTLET
W.P 	13A SWITCH SOCKET OUTLET WEATHER PROOF TYPE.
	15A SWITCH SOCKET OUTLET.
	BELL.
	BUSH BOTTOM BILL.
	TELEPHONE OUTLET.
	T.T.B(TELEPHONE TERMINAL BOX).
	FINAL DISTRIBUTION BOARD.
	MAIN DISTRIBUTION BOARD.


	DATE	INT	REVISIONS
MINISTRY OF HOUSING & CONSTRUCTION NATIONAL CENTER FOR ENGINEERING CONSULTANCY			
Job Engineer	WAFIA HAMEED		
Job Title	مدرسة ابتدائية نموذجية سعة 12 صف		
Drawing Title	مخطط الرموز		
Job No.	SHE No. EL-1		
CLASS	REVISIONS		
SCALE	DATE	DRAWING	CHECKED
1/100	3/10/2004	SUBSHE	WAFIA HAMEED

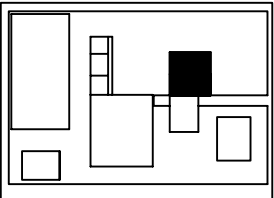

	DATE	INIT	REVISIONS
MINISTRY OF HOUSING & CONSTRUCTION NATIONAL CENTER FOR ENGINEERING CONSULTANCY			
Job Architect Engineer		WAFAA HAMEED	
Job Title مدرسة ابتدائية نموذجية سعة 12 صف			
Drawing Title الجزء الاداري والورشة الانارة والقوى			
Job No.		DIB No. EL-2	
CLASS		REVISION SUPPLY	
SCALE		DRAWING	
1/100	DATE 3/10/2004	SUPER DIB	CHECKED WAFAA HAMEED

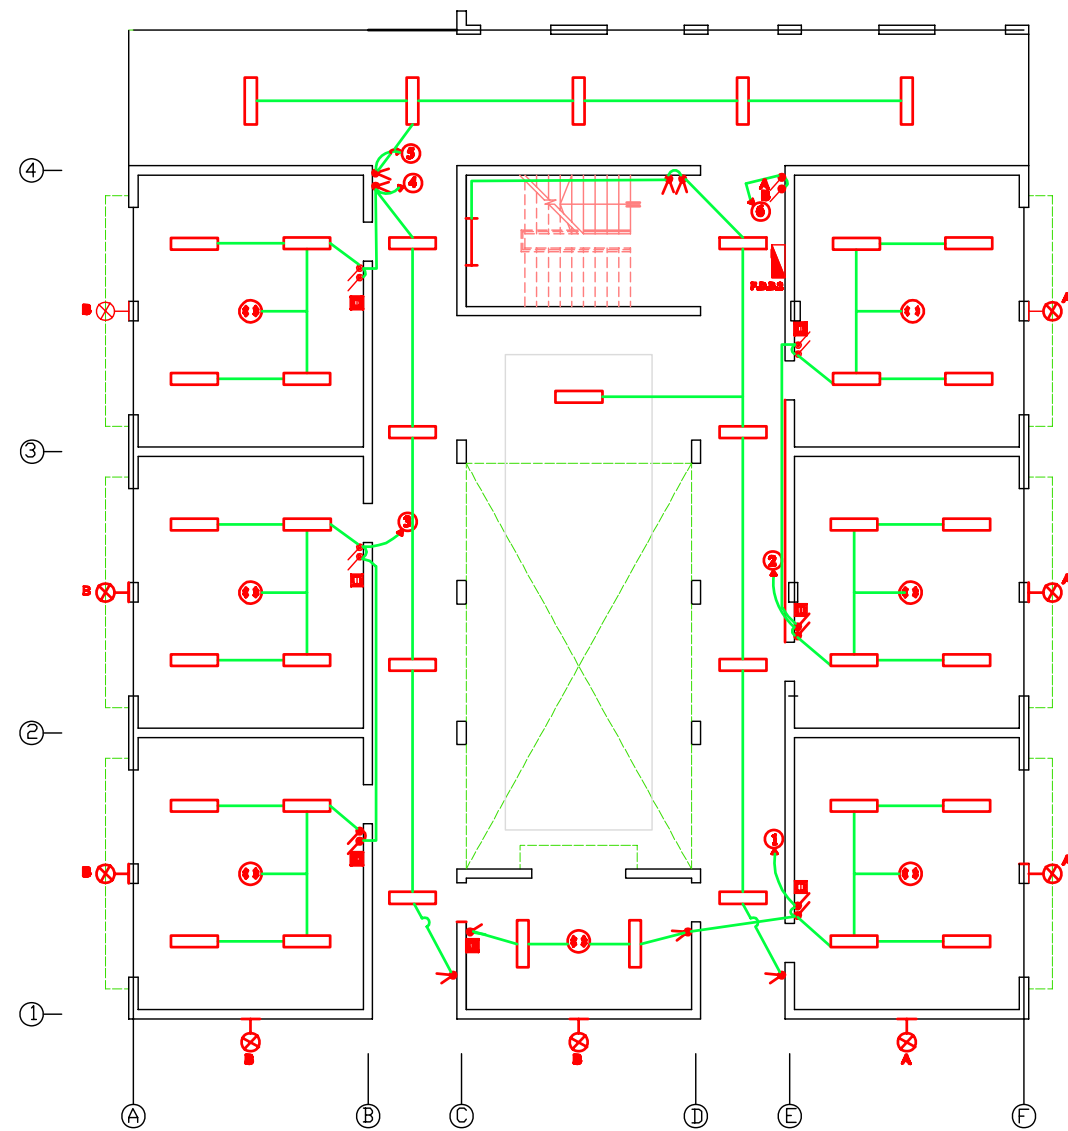
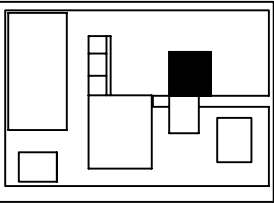


ground floor

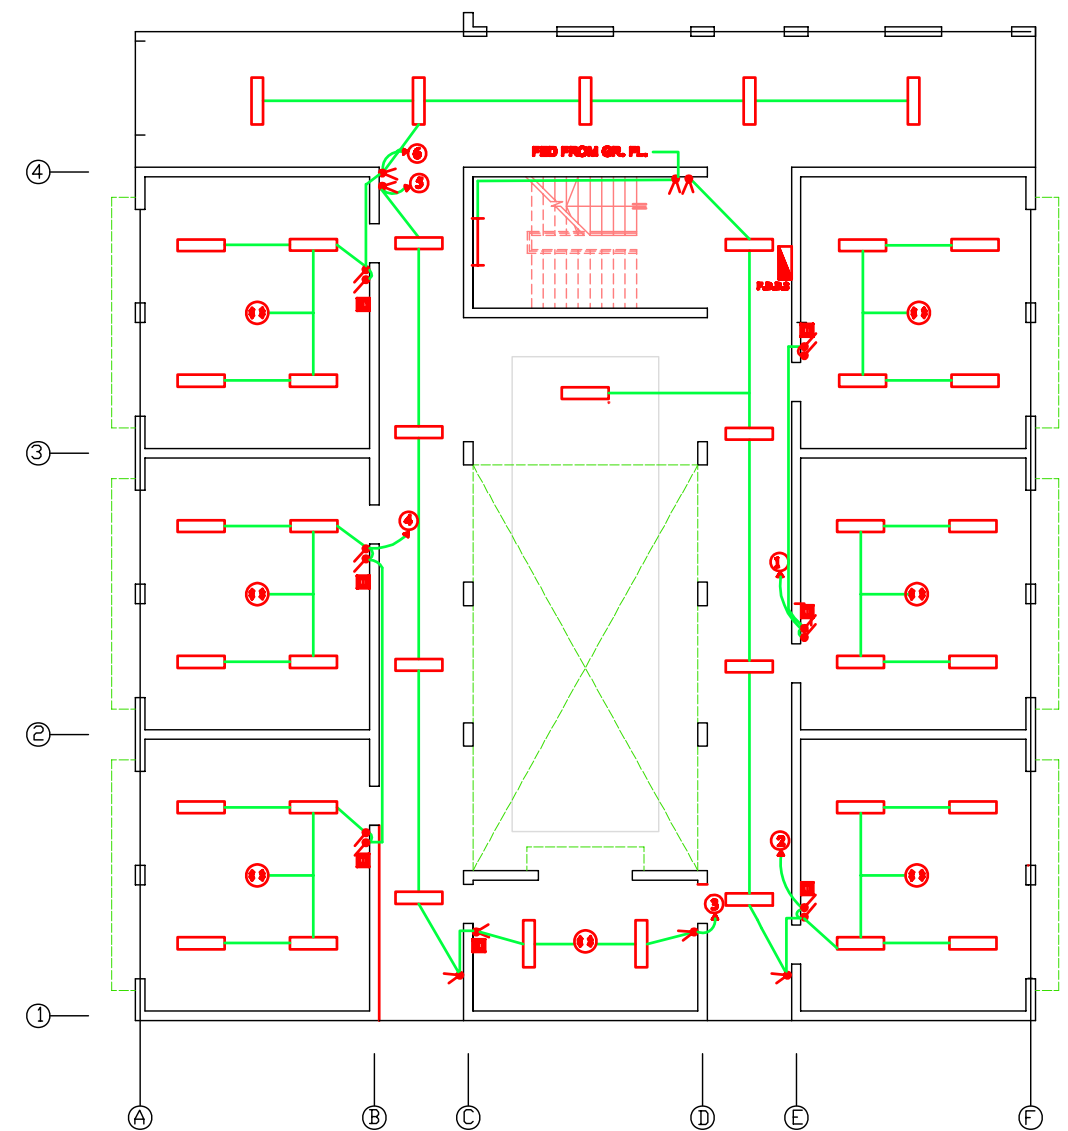


first floor

	DATE	DWT	REVISIONS
MINISTRY OF HOUSING & CONSTRUCTION NATIONAL CENTER FOR ENGINEERING CONSULTANCY			
Job Engineer	WAFAA HAMEED		
Job Title	مدرسة ابتدائية نموذجية سعة 12 صف		
Drawing Title	جناح الصفوف الطابق الارضي والاول الانارة		
Job No.	DWG No. EL-3		
CL/REV	REVISIONS		
SCALE	DATE	DRAWN	CHECKED
1/100	3/10/2004	WAFAA HAMEED	WAFAA HAMEED



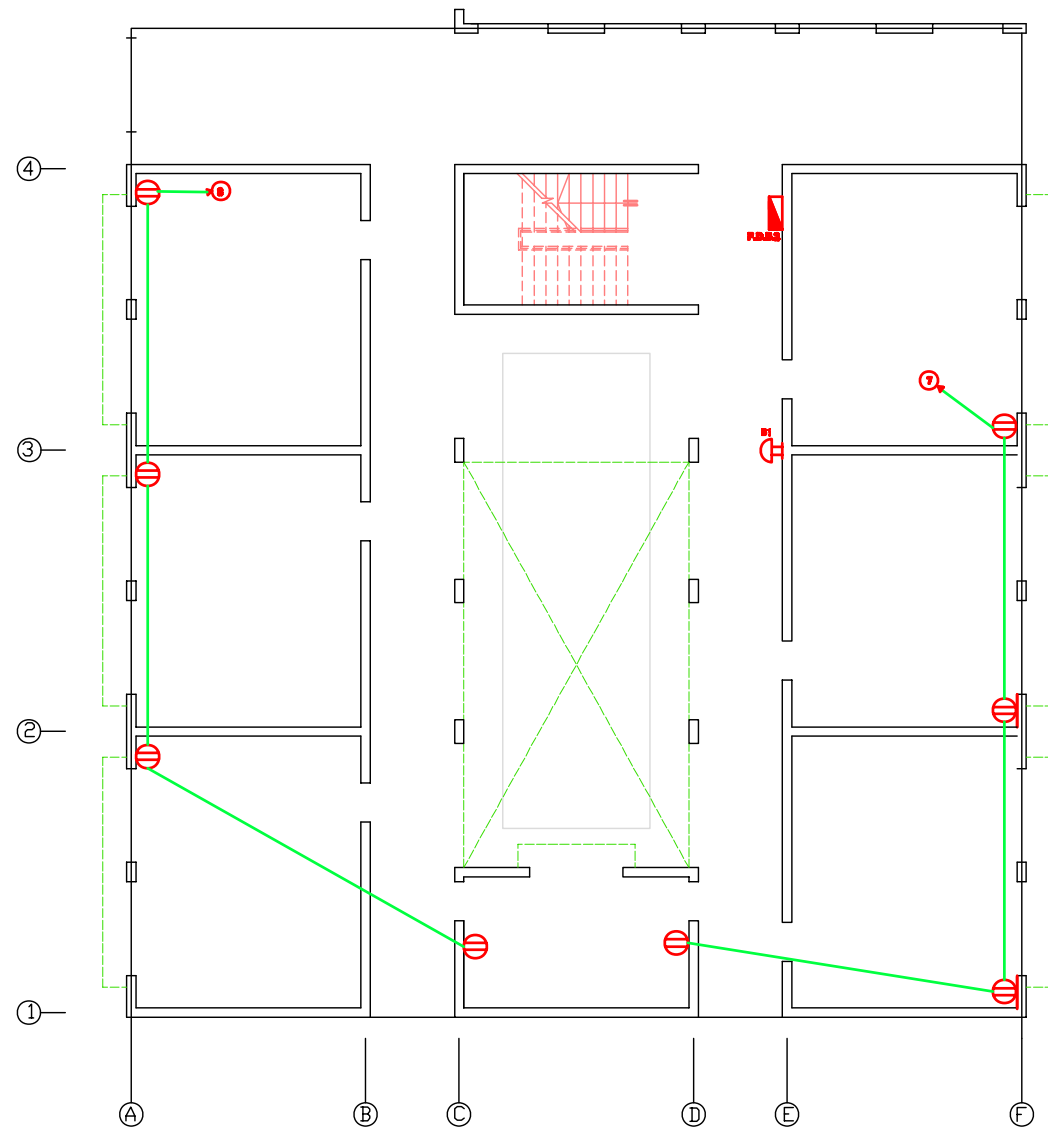
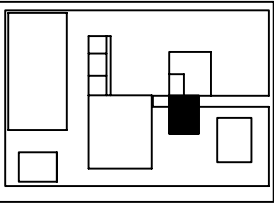


GR. FLOOR






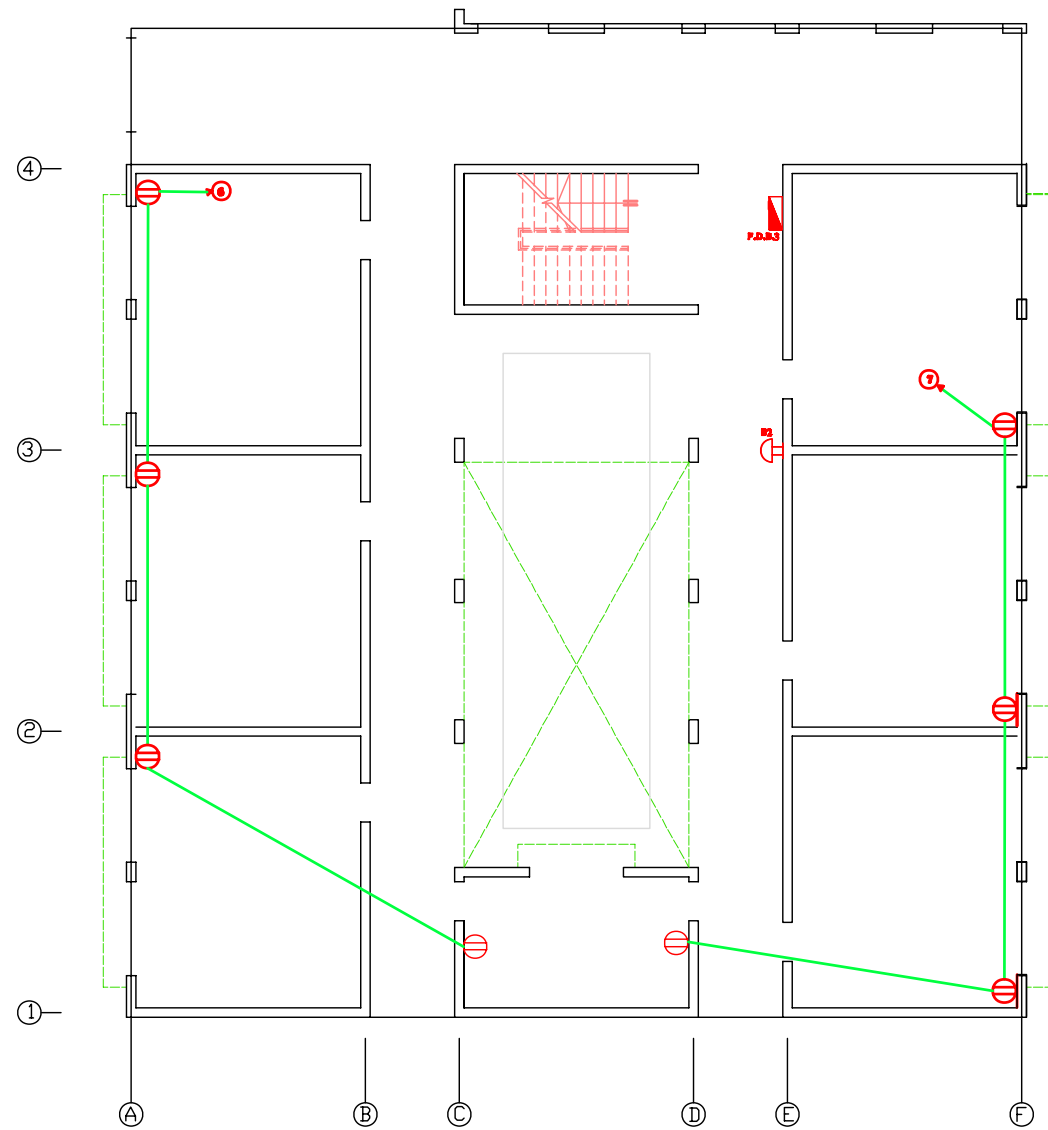


first floor

	DATE	INIT	REVISIONS
MINISTRY OF HOUSING & CONSTRUCTION NATIONAL CENTER FOR ENGINEERING CONSULTANCY			
Job Architect Engineer WAFAA HAMEED			
Job Title مدرسة ابتدائية نموذجية سعة 12 صف			
Drawing Title جناح الصفوف الطابق الارضي والاول القوى			
Job No.		Dwg No. EL-4	
C./P.		REVISION SUPPLY	
SCALE 1/100		DATE 3/10/2004	CHECKED WAFAA HAMEED

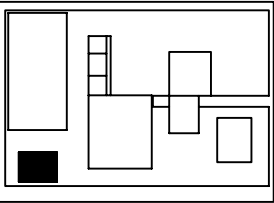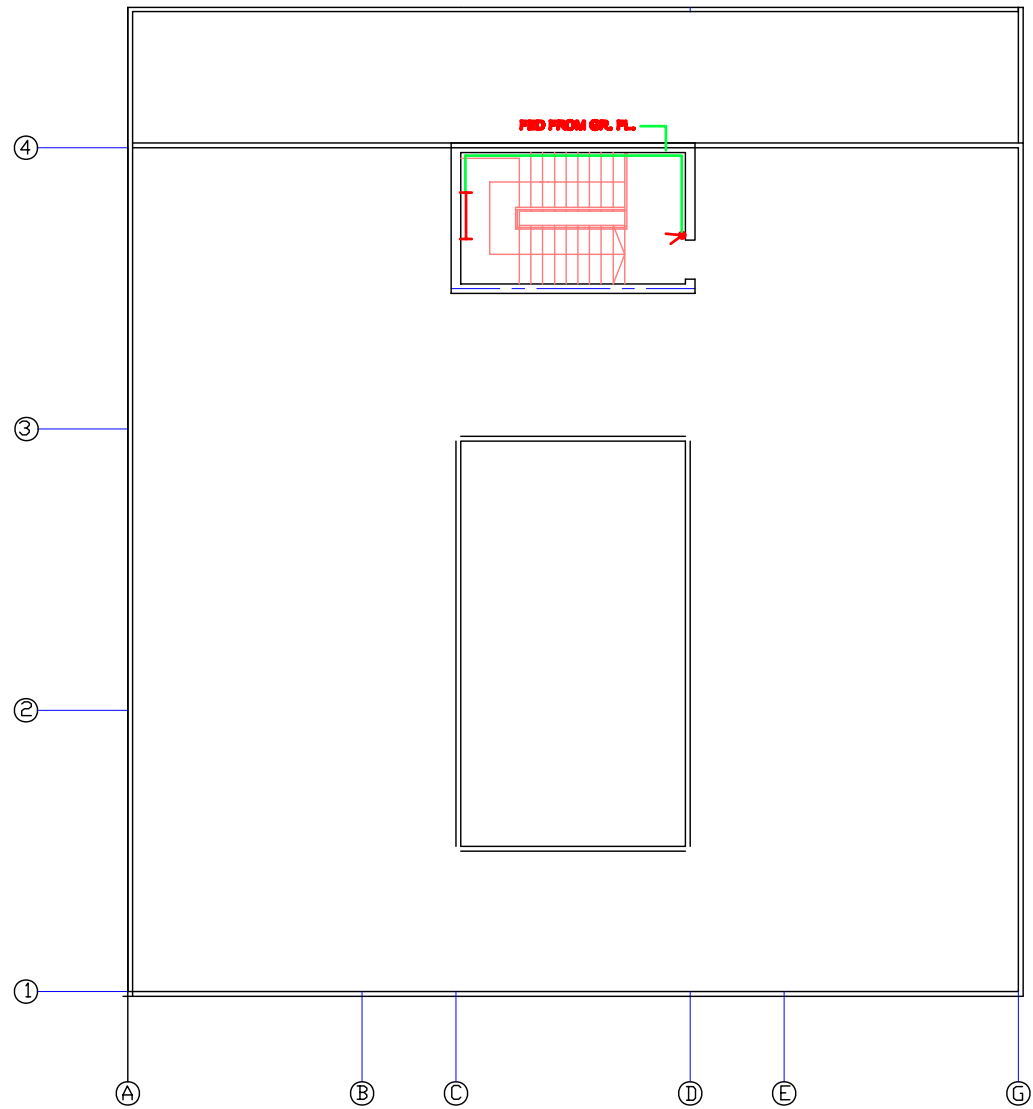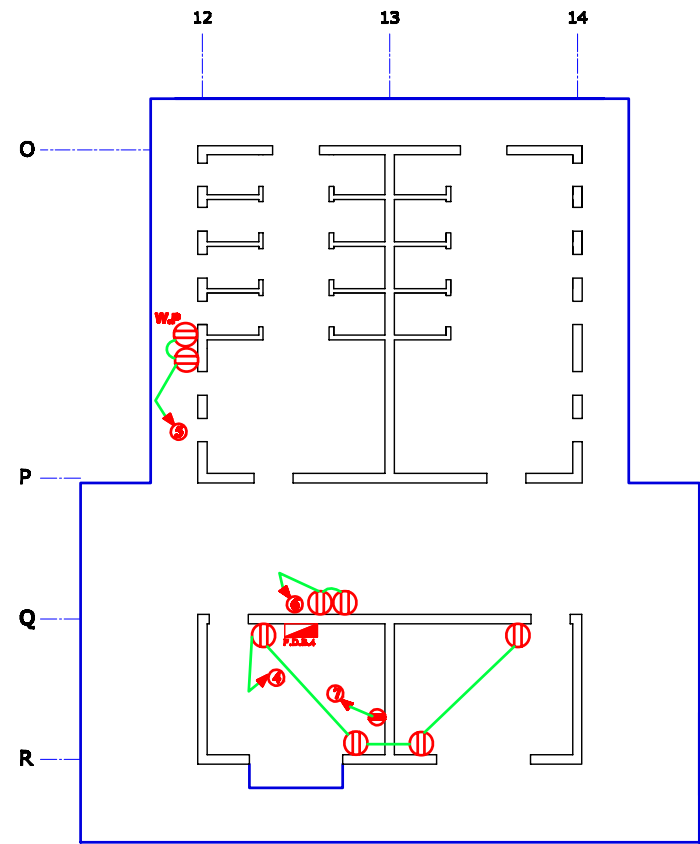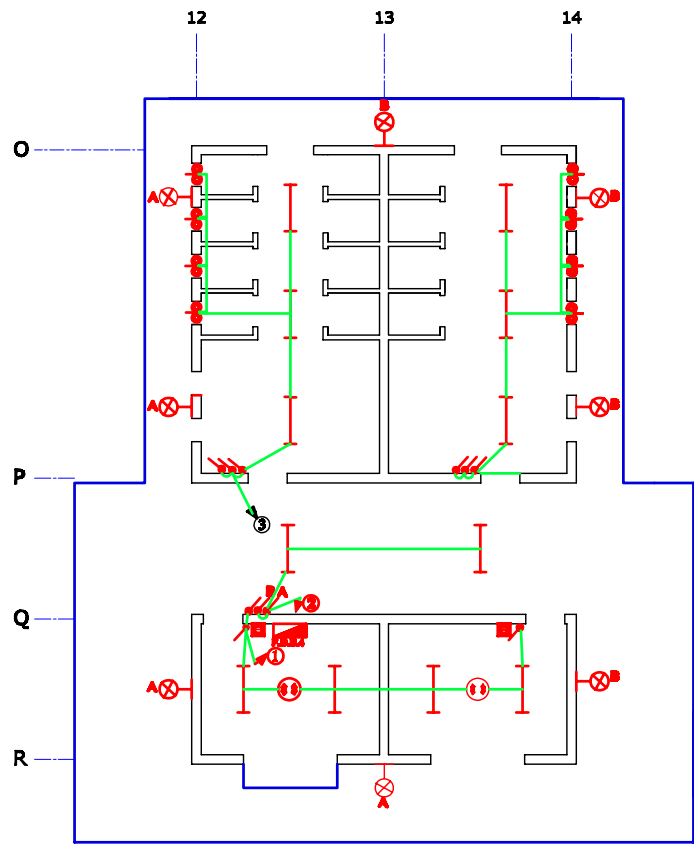

	DATE	INT	REVISIONS
MINISTRY OF HOUSING & CONSTRUCTION NATIONAL CENTER FOR ENGINEERING CONSULTANCY			
Job Engineer	WAPAA HAMEED		
Job Title	مدرسة ابتدائية نموذجية سعة 12 صف		
Drawing Title	الانارة والقوى		
Job No.	DIB No. EL-5		
CL/REV	REVISION SUPP.		
SCALE	DATE	DRAWN	CHECKED
1/100	3/10/2004	WAPAA HAMEED	WAPAA HAMEED

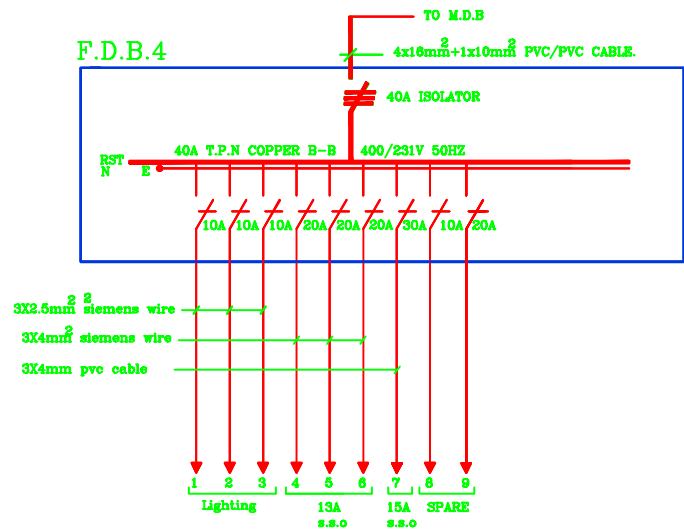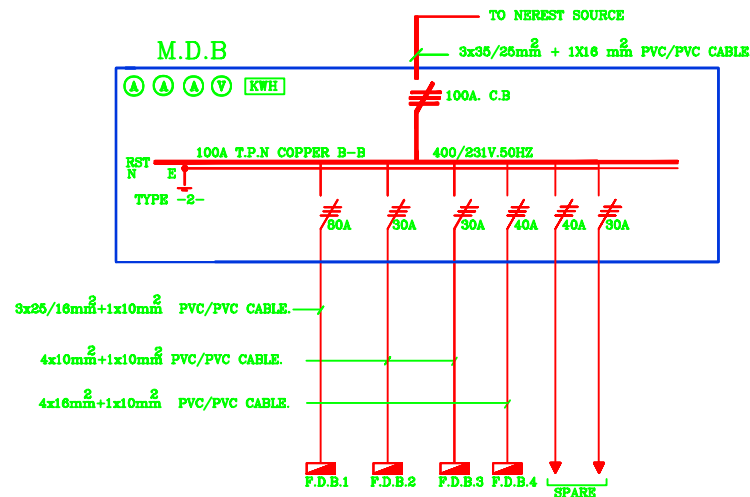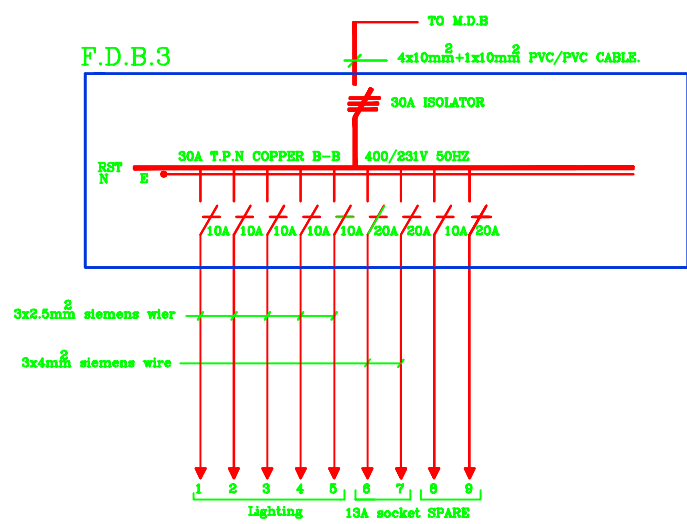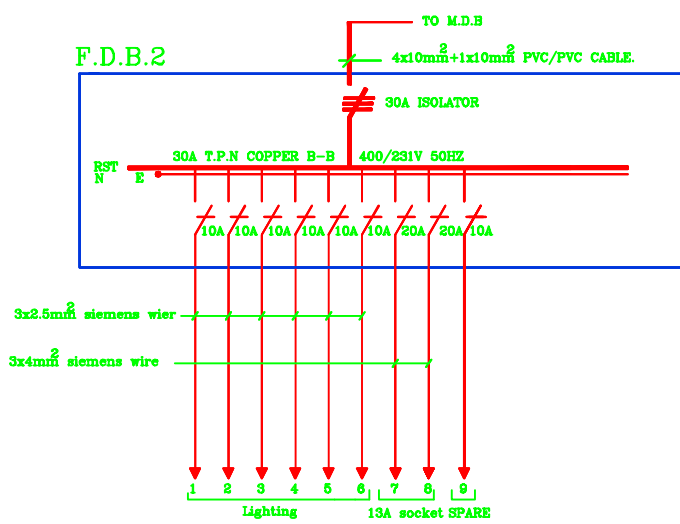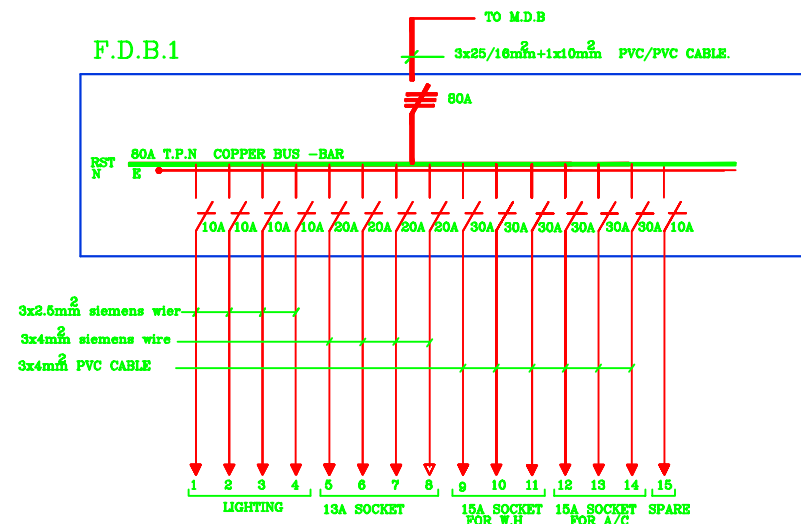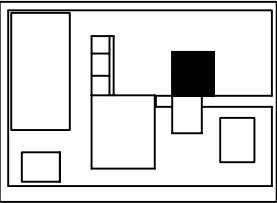

DATE	DWT	REVISIONS
MINISTRY OF HOUSING & CONSTRUCTION NATIONAL CENTER FOR ENGINEERING CONSULTANCY		
Job Architect Engineer	WAFAA HAMEED	
Job Title	مدرسة ابتدائية نموذجية سعة 12 صف	
Drawing Title	الكهرباء الرئيسية والفرعية	
Job No.	DWS No. EL-6	
CL/RS	REVISION SUPP.	
SCALE N.T.S	DATE 3/10/2004	CHECKED WAFAA HAMEED