


See detail of the frame

➤Steel Frame For Bracing

Pine Timiber 75mmX150mm

Wood Frame

∠Fllat Bar 3cmm x 3mm

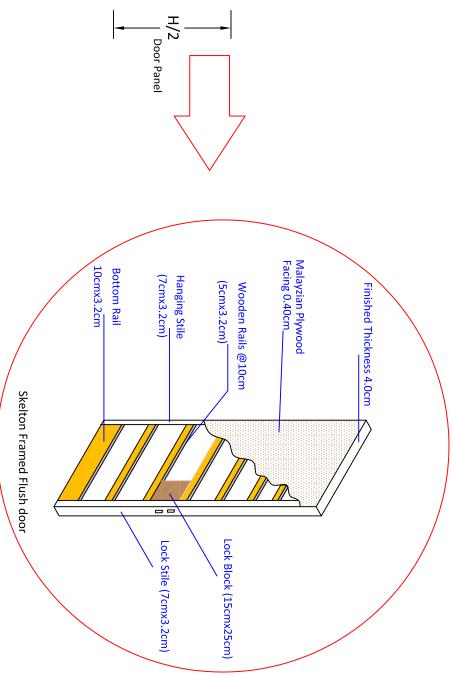

Malayzian Plywood Both Sides 4mm Thick

. | |-

Detail of Single Wooden Door

Pannel Wood

Typical
Drawings
for Renovatio

Drawn by: Soran Rostam Aziz

Detail of Single Wooden Door

DWG No.

Scale: NTS