
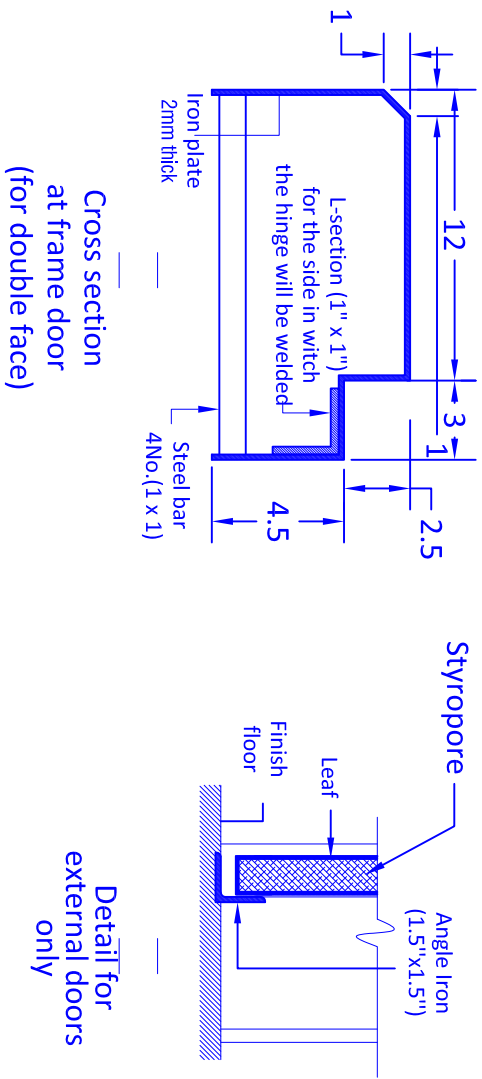


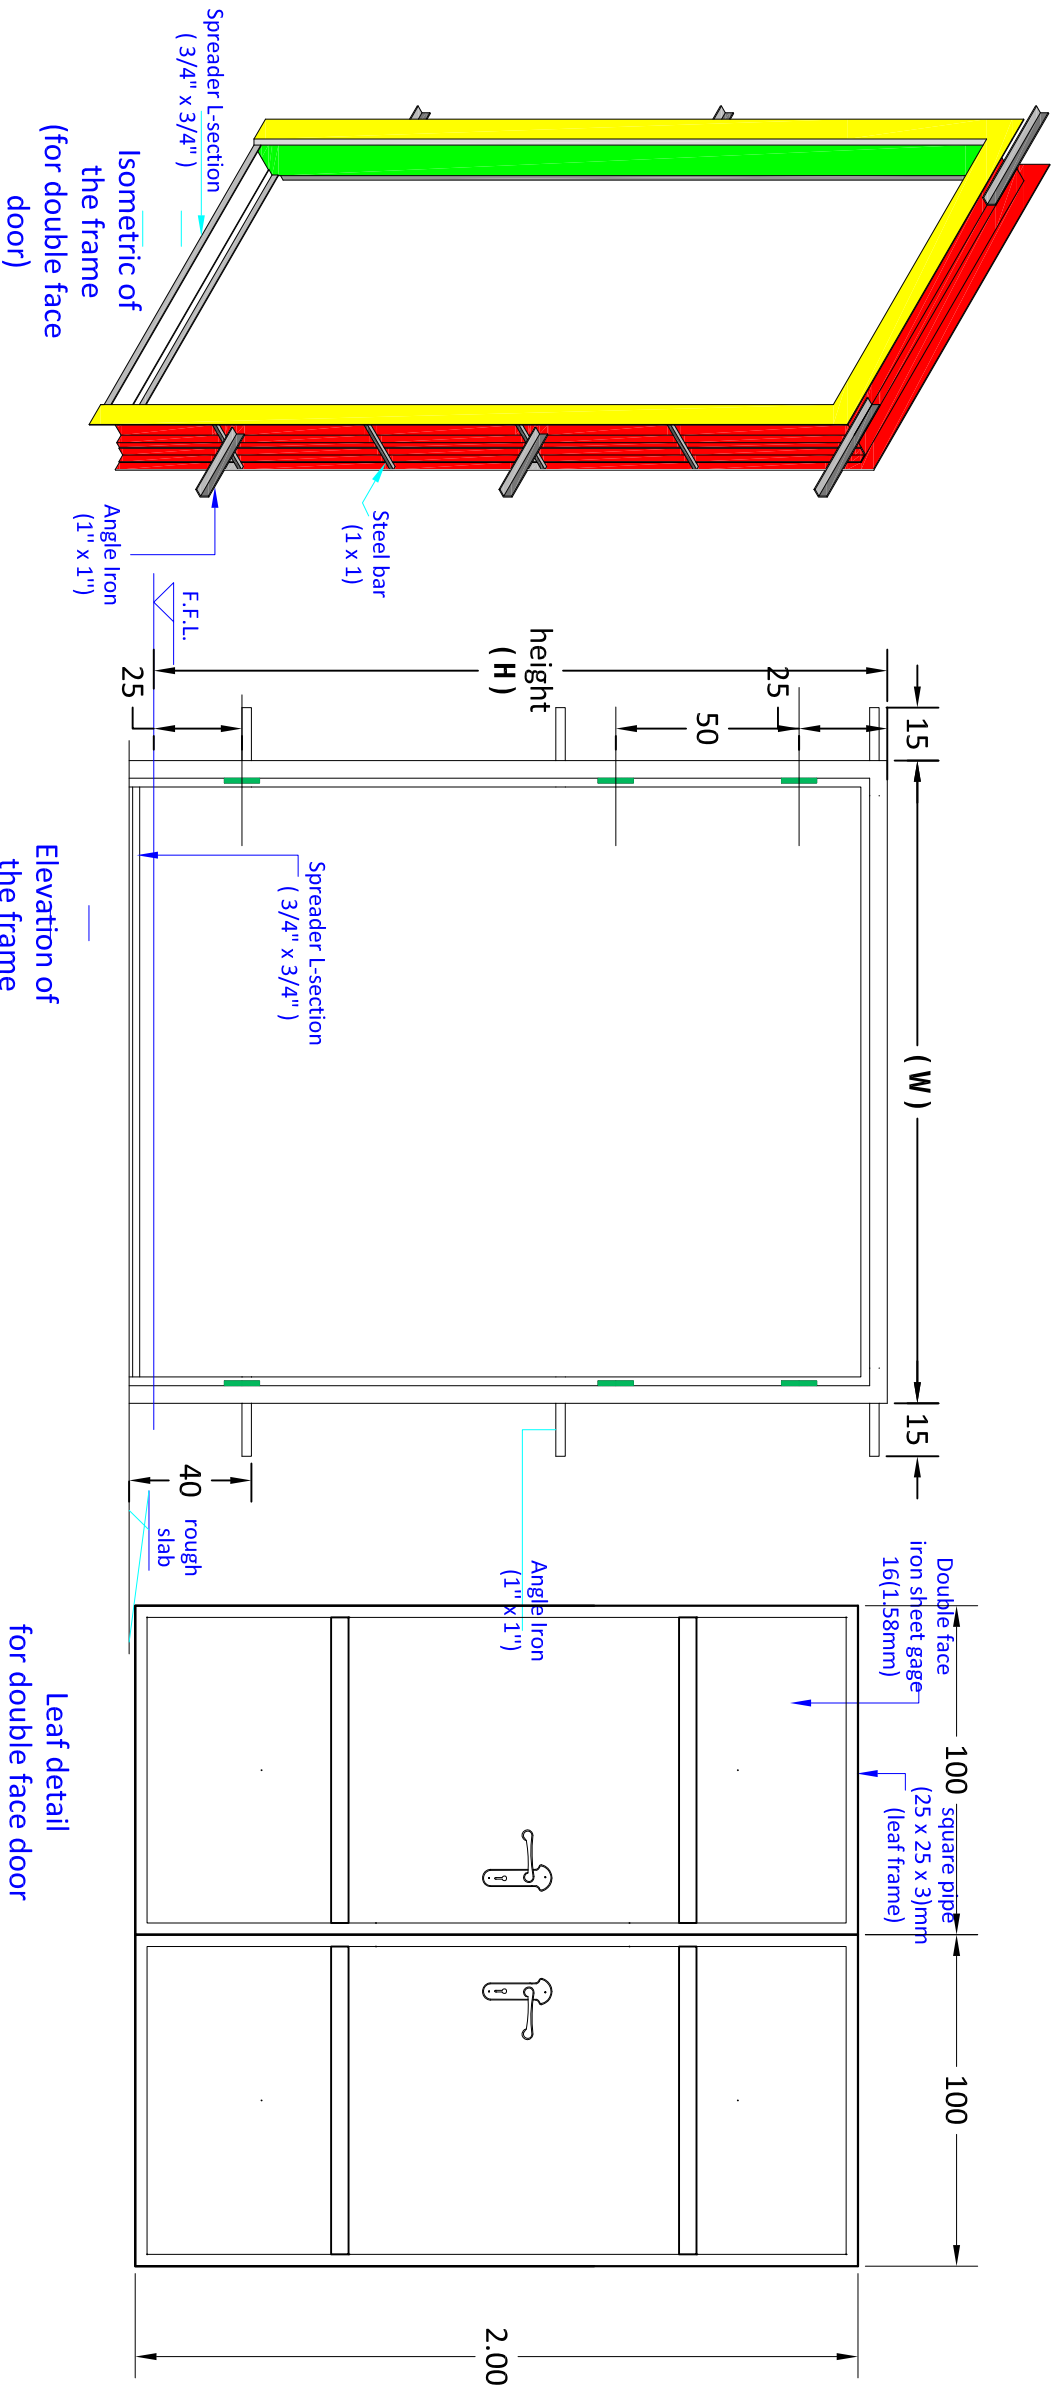

Detail of Double Face Steel Door

Typical Drawings for Renovation		
Drawn by: Soran Rostam Aziz		
Sheet Title:		
Detail of Double Face Steel Door1.5x2.0		
Scale: NTS	Date:	DWG No.