


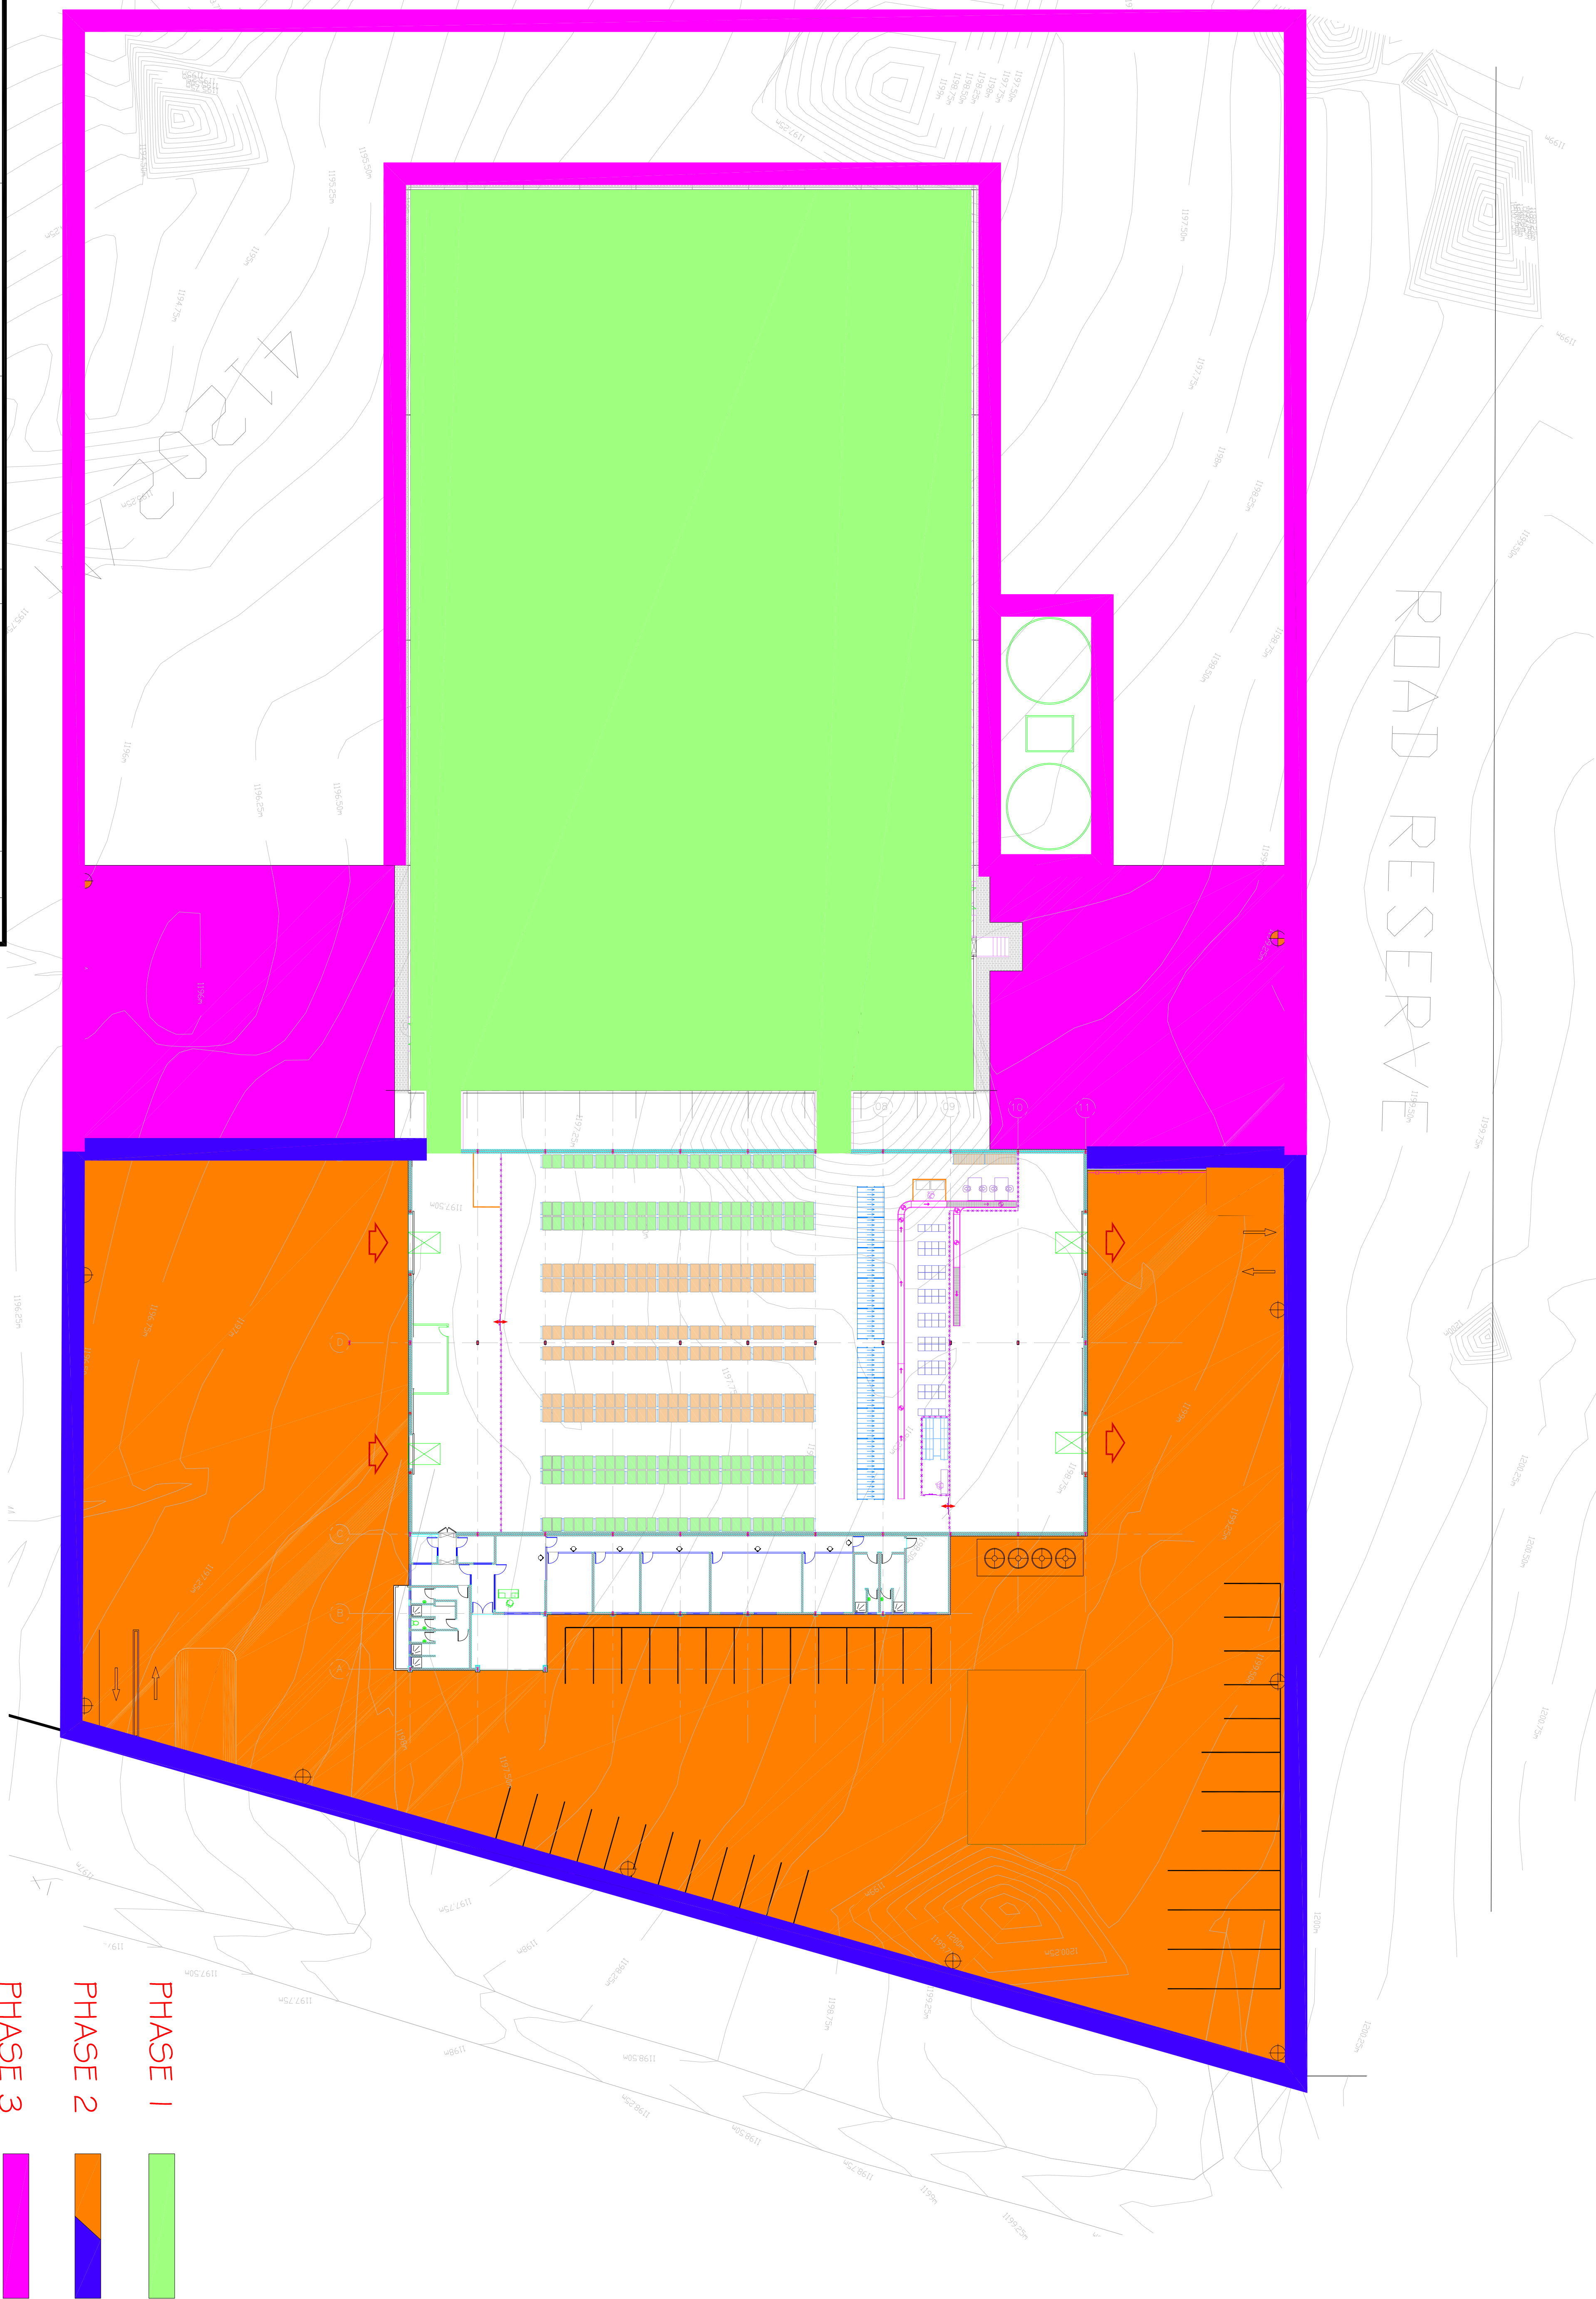

PROJECT:		LIANGSHA SITE ZAMBIA		CLIENT:			
DRAWING TITLE:		CONSTRUCTION PHASES		 			
DRAWING NUMBER:	SCALE:	REVISION:	DATE:	THIS DRAWING AND ALL INFORMATION HEREIN WHETHER OR NOT CONSTRUCTION OF THE PROJECT HAS COMMENCED, IS THE PROPERTY OF MSL AND IS NOT TO BE REPRODUCED OR TRANSMITTED IN ANY FORM OR BY ANY MEANS, ELECTRONIC OR MECHANICAL, INCLUDING PHOTOCOPYING, RECORDING, OR BY ANY INFORMATION STORAGE AND RETRIEVAL SYSTEM, WITHOUT PERMISSION IN WRITING FROM MSL			
05/007	1:100	A	JUNE 2017				
REVISION		DATE		DRAWN			
A		20/06/17		LTS			