


ໂຄງການ ອະນຸລັກລະບົບນິເວດປ່າໂຄກ

Sustainable Forest and Land Management
in the Dry Dipterocarp Forest Ecosystems




Toilet at Visit Center

MINISTRY OF AGRICULTURE AND FORESTRY (MAF)		Sustainable Forest and Land Management in the Dry Dipterocarp Forest Ecosystems of Southern Lao PDR							
DEPARTMENT FOR FOREST RESOURCES MANAGEMENT (DFRM)	REV. No.	DESCRIPTION	DATE		NAME	SIGNATURE	DATE	DRAWING TITLE	DRAWING NO. A
								TOILET AT VISIT CENTER	SCALE -

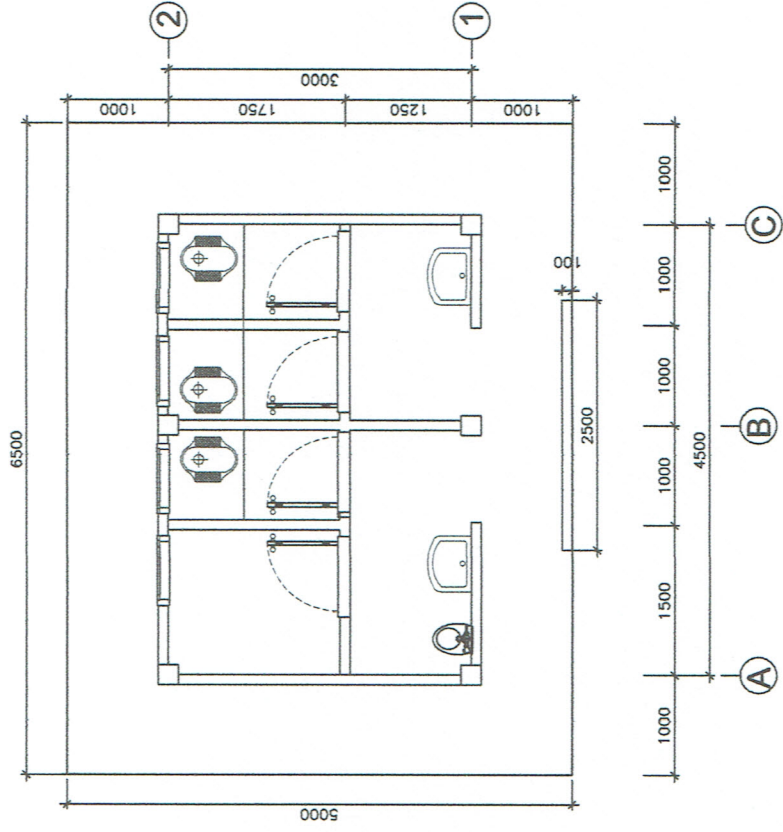


PLAN 1/75

MINISTRY OF AGRICULTURE AND FORESTRY (MAF) DEPARTMENT FOR FOREST RESOURCES MANAGEMENT (DFRM)	Sustainable Forest and Land Management in the Dry Dipterocarp Forest Ecosystems of Southern Lao PDR									
	REV. No.	DESCRIPTION	DATE	DESIGNED BY:	NAME	SIGNATURE	DATE	DRAWING TITLE	DRAWING NO. 01	
				CHECKED BY:				TOILET AT VISIT CENTER PLAN	SCALE -	


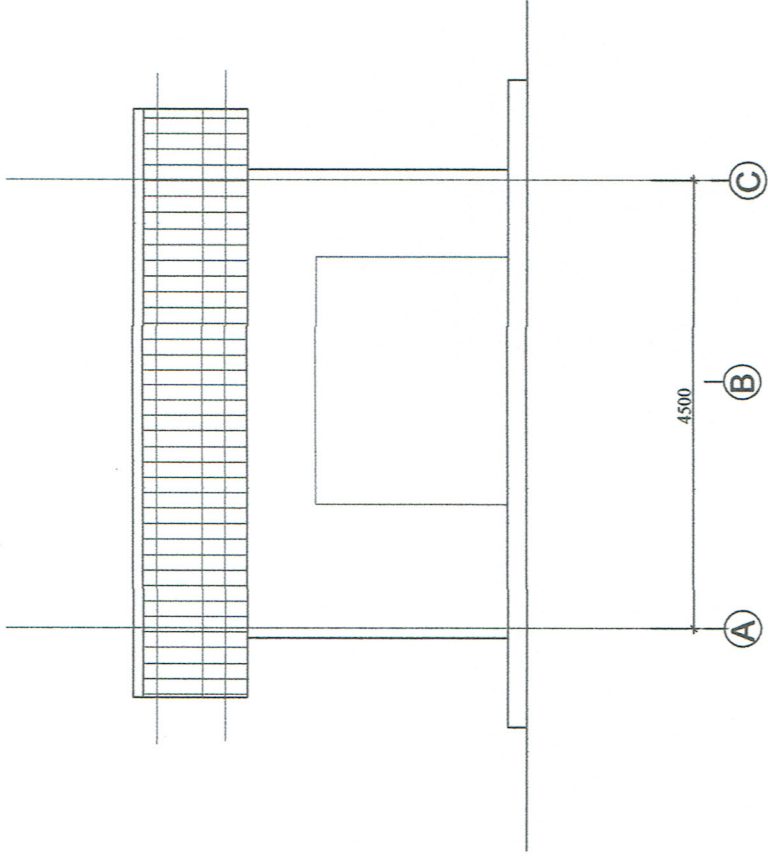


FRONT ELEVATION 1/75

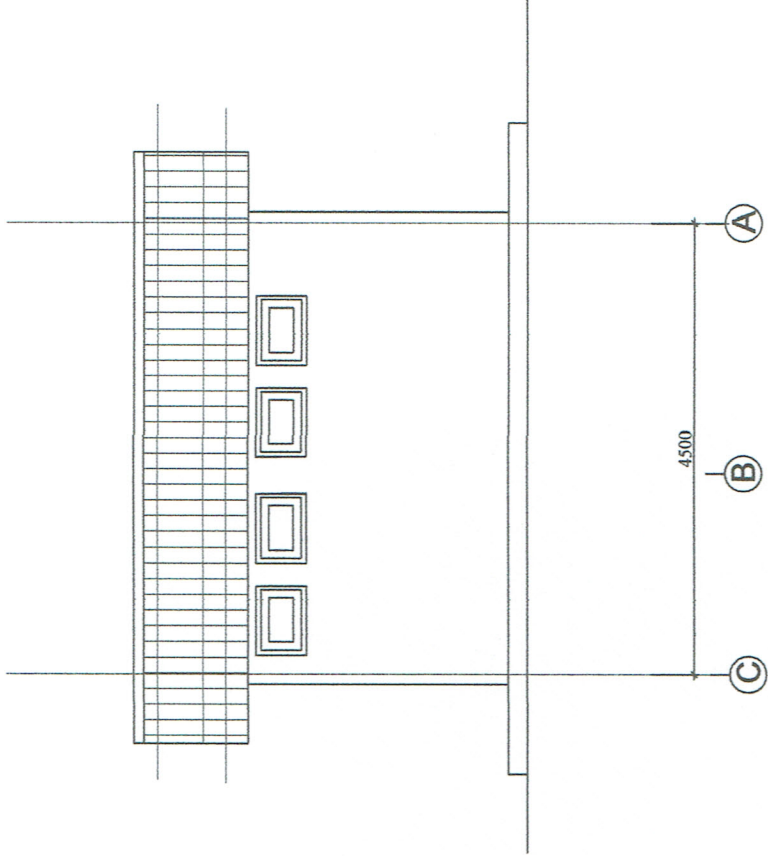


BACK ELEVATION 1/75

MINISTRY OF AGRICULTURE AND FORESTRY (MAF)		Sustainable Forest and Land Management in the Dry Dipterocarp Forest Ecosystems of Southern Lao PDR						
DEPARTMENT FOR FOREST RESOURCES MANAGEMENT (DFRM)	REV. No.	DESCRIPTION	DATE		SIGNATURE	DATE	DRAWING TITLE	DRAWING NO. 02
				DESIGNED BY:			TOILET AT VISIT CENTER FRONT & BACK ELEVATION	SCALE -
				CHECKED BY:				
				APPROVED BY:				

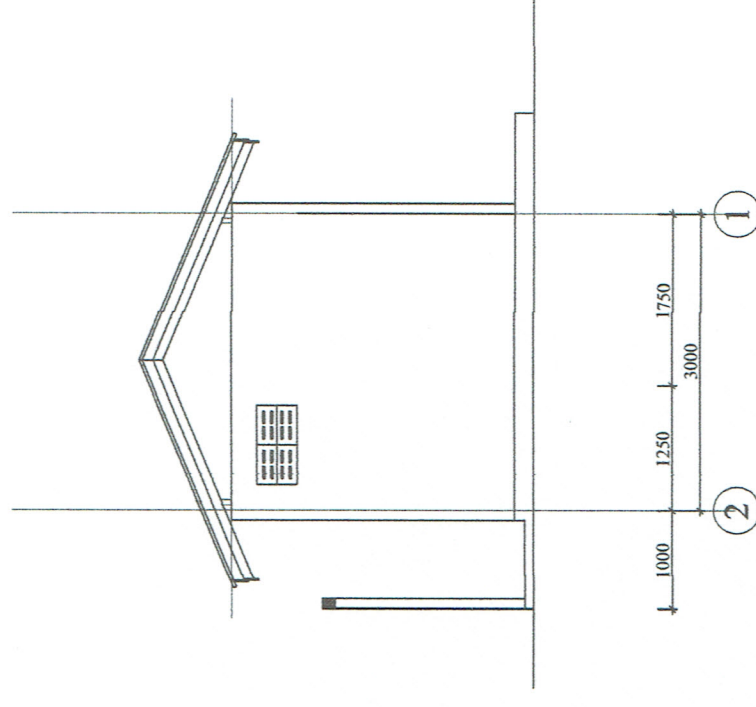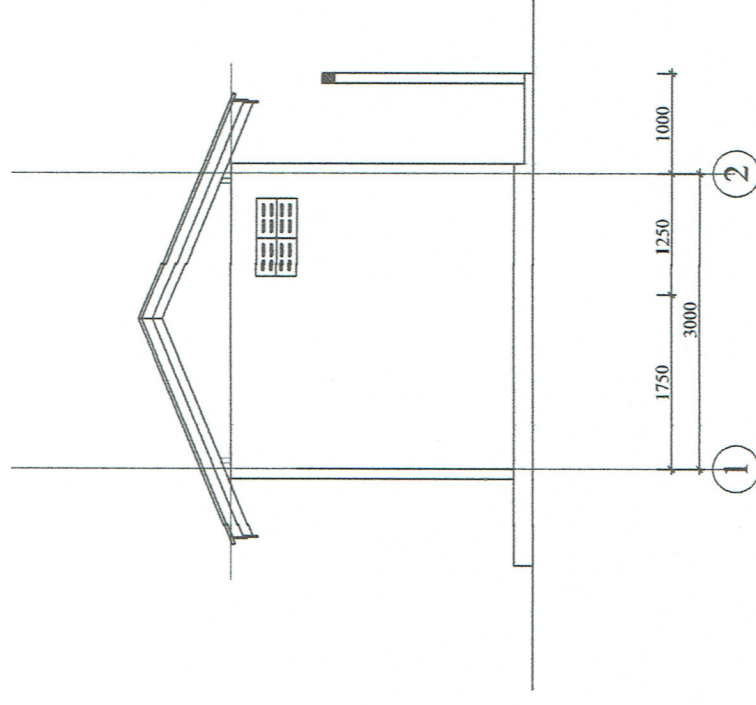


MINISTRY OF AGRICULTURE AND FORESTRY (MAF) DEPARTMENT FOR FOREST RESOURCES MANAGEMENT (DFRM)	Sustainable Forest and Land Management in the Dry Dipterocarp Forest Ecosystems of Southern Lao PDR								
	REV. No.	DESCRIPTION	DATE		NAME	SIGNATURE	DATE	DRAWING TITLE	DRAWING NO. 03
TOILET AT VISIT CENTER RIGHT & LEFT ELEVATION									
SCALE									

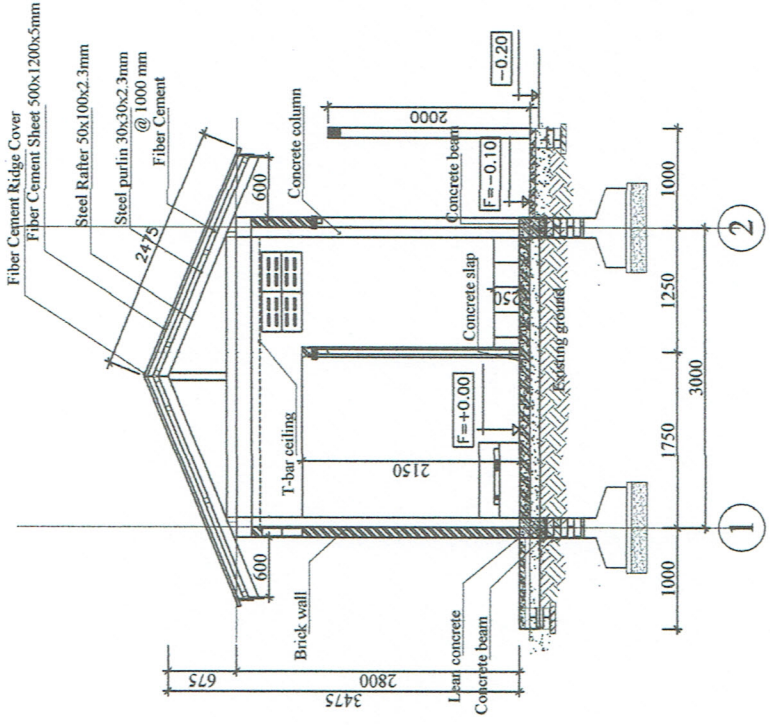


SECTION 1/75

MINISTRY OF AGRICULTURE AND FORESTRY (MAF)		Sustainable Forest and Land Management in the Dry Dipterocarp Forest Ecosystems of Southern Lao PDR							
DEPARTMENT FOR FOREST RESOURCES MANAGEMENT (DFRM)	REV. No.	DESCRIPTION	DATE	NAME	SIGNATURE	DATE	DRAWING TITLE	DRAWING NO. 04	
							TOILET AT VISIT CENTER SECTION	SCALE	
									DESIGNED BY:
									CHECKED BY:

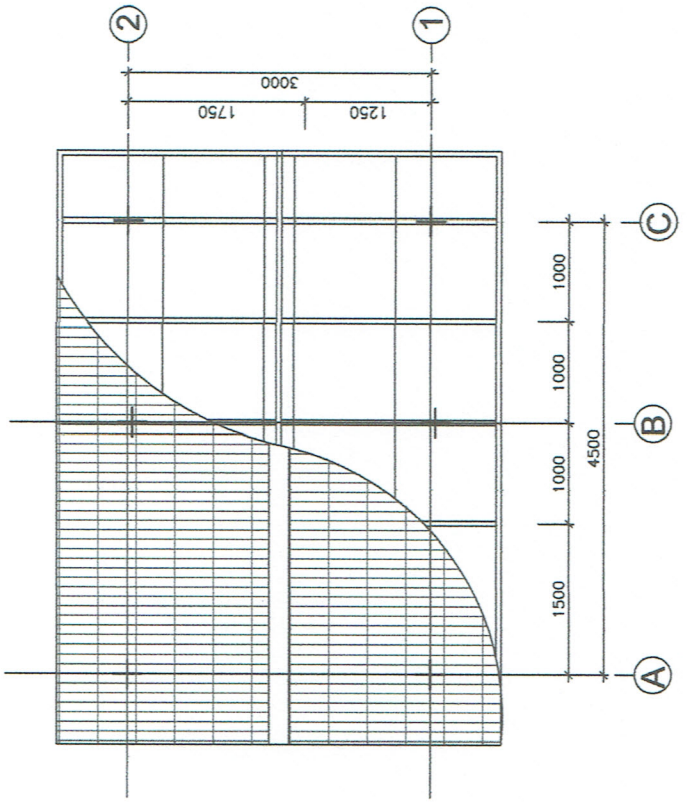


ROOF PLAN 1/75


MINISTRY OF AGRICULTURE AND FORESTRY (MAF)		Sustainable Forest and Land Management in the Dry Dipterocarp Forest Ecosystems of Southern Lao PDR									
DEPARTMENT FOR FOREST RESOURCES MANAGEMENT (DFRM)	REV. No.	DESCRIPTION	DATE	NAME	SIGNATURE	DATE	DRAWING TITLE		DRAWING NO. 05		
							TOILET AT VISIT CENTER		SCALE -		
							ROOF LAN				

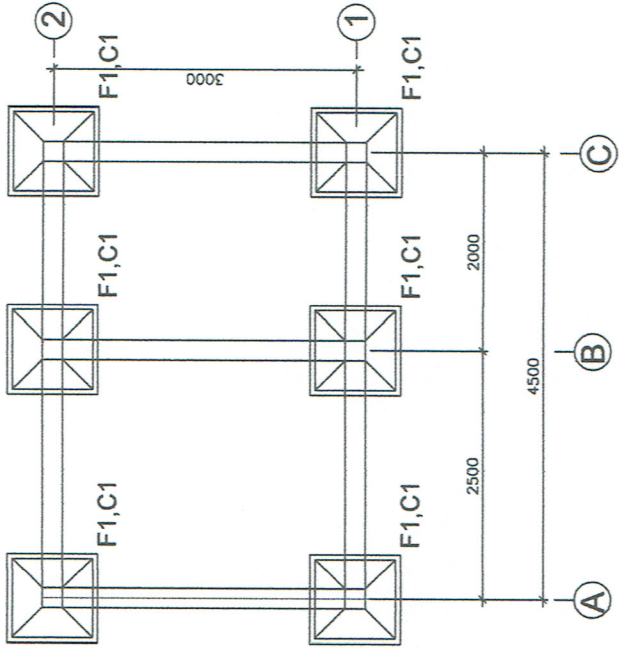

FOOTING PLAN 1/75

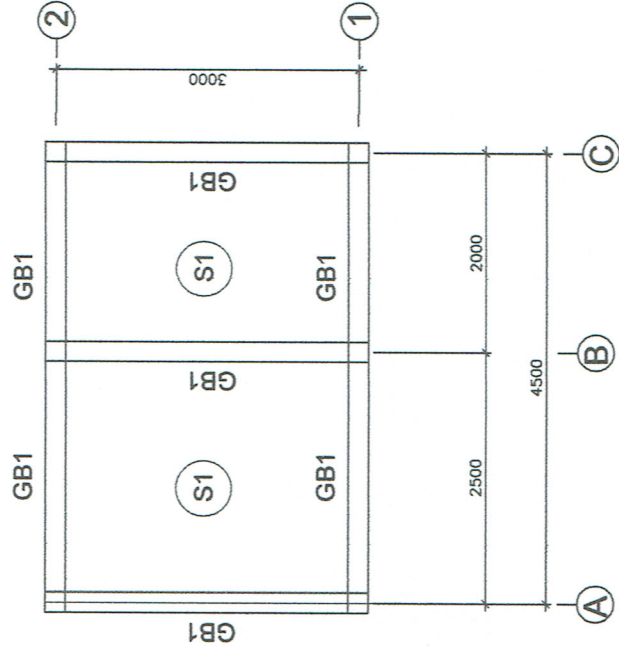

GROUND BEAM PLAN 1/75

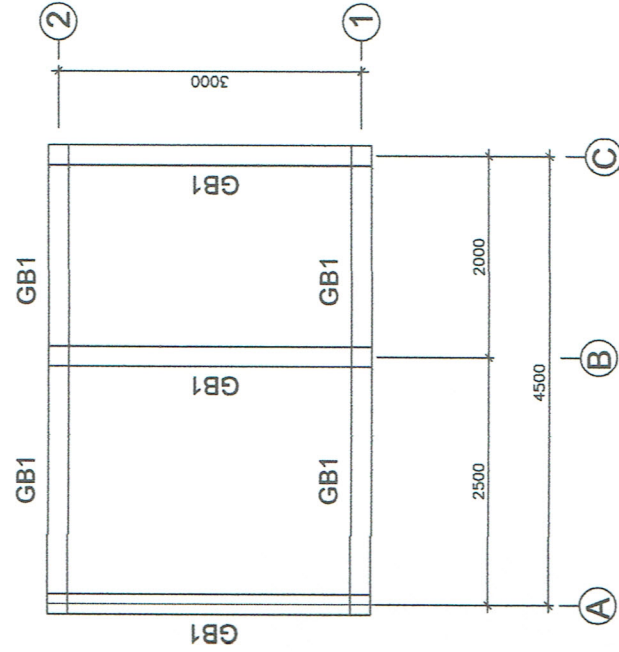

ROOF BEAM PLAN 1/75


Symbol	=	800x800mm
F1	=	200x200mm
C1	=	200x250mm
GB1	=	200x200mm
RB1	=	200x200mm

MINISTRY OF AGRICULTURE AND FORESTRY (MAF)

DEPARTMENT
FOR
FOREST RESOURCES MANAGEMENT (DFRM)


Sustainable Forest and Land Management in the Dry Dipterocarp Forest Ecosystems of Southern Lao PDR

REV. No.	DESCRIPTION	DATE	NAME	SIGNATURE	DATE	DRAWING TITLE	DRAWING NO.
							06
						TOILET AT VISIT CENTER	SCALE
						FOOTING & BEAM PLAN	-

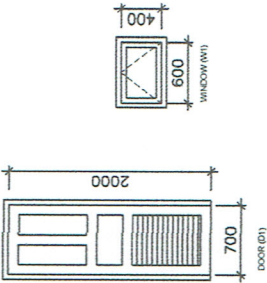

DOOR & WINDOW PLAN 1/75



MINISTRY OF AGRICULTURE AND FORESTRY (MAF) DEPARTMENT FOR FOREST RESOURCES MANAGEMENT (DFRM)	Sustainable Forest and Land Management in the Dry Dipterocarp Forest Ecosystems of Southern Lao PDR								
	REV. No.	DESCRIPTION	DATE	NAME	SIGNATURE	DATE	DRAWING TITLE	DRAWING NO.	
							TOILET AT VISIT CENTER DOOR & WINDOW PLAN	SCALE -	
									DESIGNED BY:
									CHECKED BY:

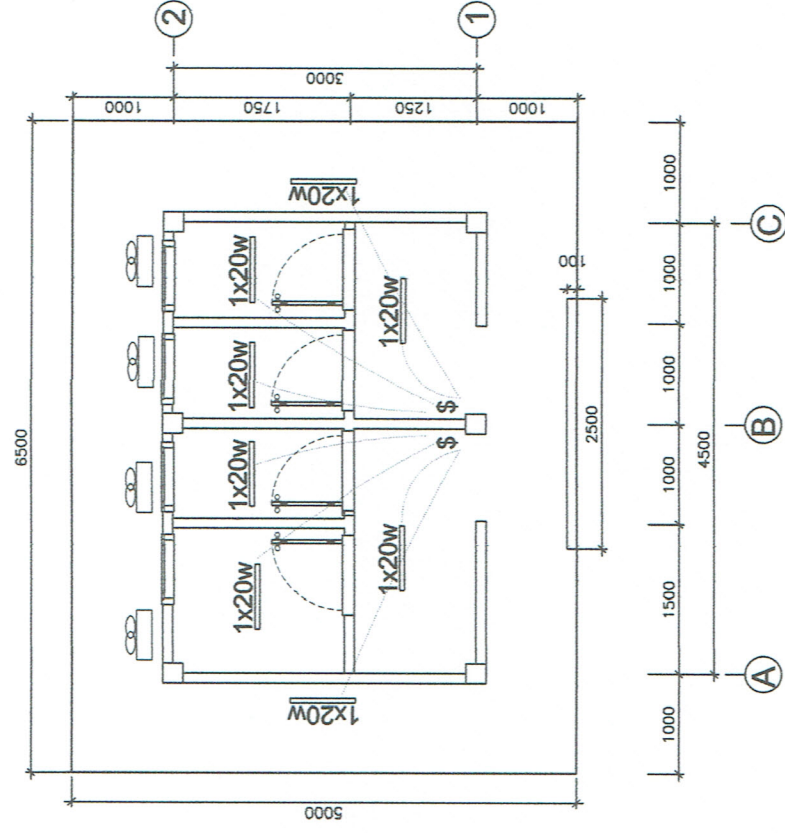

ສັນຍາລັກ ໄຟຟ້າ

LC	ຈຸດກະດານໄຟລວມ Load center		ດອກໄຟລີ້ຕ່ຳເພດານ 12W		ພັດລົມ ດູດອາກາດ	ຟ	ປັກສຽບ
1x20w	ດອກໄຟນີ້ອອນ 1x20W	໖	ດອກໄຟລີ້ຕິດຝາ 12W		ພັດລົມໂຄ້າອອນ ແຂວນເພດານ		
	ດອກໄຟນີ້ອອນ ແບບມົນ 1x20W	\$	ສະວິກດອກໄຟ	F	ສະວິກ ພັດລົມ		

MINISTRY OF AGRICULTURE AND FORESTRY (MAF) DEPARTMENT FOR FOREST RESOURCES MANAGEMENT (DFRM)	Sustainable Forest and Land Management in the Dry Dipterocarp Forest Ecosystems of Southern Lao PDR								
	REV. No.	DESCRIPTION	DATE	DESIGNED BY:	NAME	SIGNATURE	DATE	DRAWING TITLE	DRAWING NO. 08
				CHECKED BY:				TOILET AT VISIT CENTER ELECTRICAL PLAN	SCALE -
				APPROVED BY:					

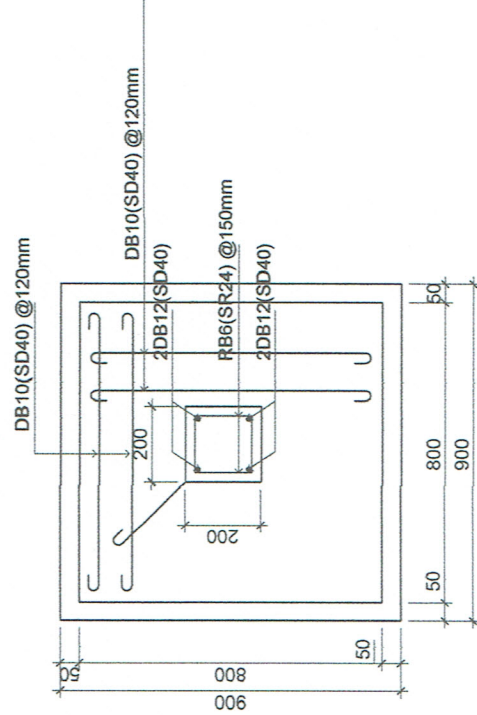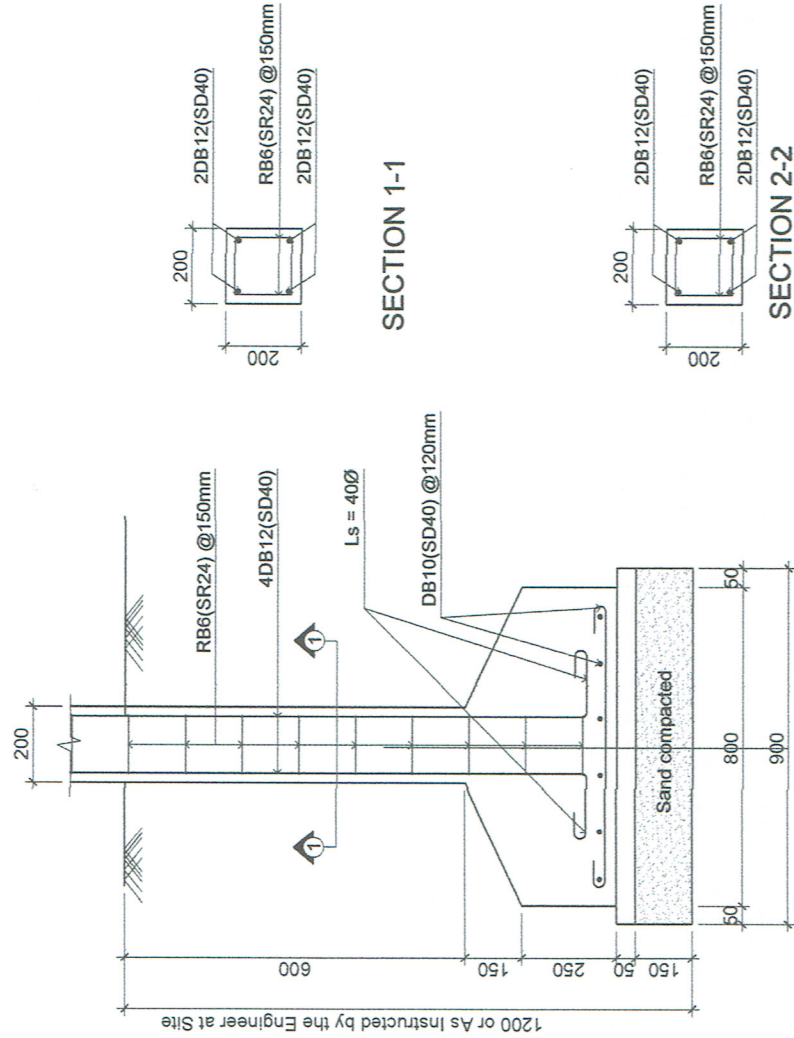


R.C FOOTING (F1)


R.C FOOTING DETAIL

SCALE: 1/20

MINISTRY OF AGRICULTURE AND FORESTRY (MAF) DEPARTMENT FOR FOREST RESOURCES MANAGEMENT (DFRM)	Sustainable Forest and Land Management in the Dry Dipterocarp Forest Ecosystems of Southern Lao PDR							
	REV. No.	DESCRIPTION	DATE	NAME	SIGNATURE	DATE	DRAWING TITLE	DRAWING NO. 09
							TOILET AT VISIT CENTER R.C FOOTING DETAIL	SCALE -

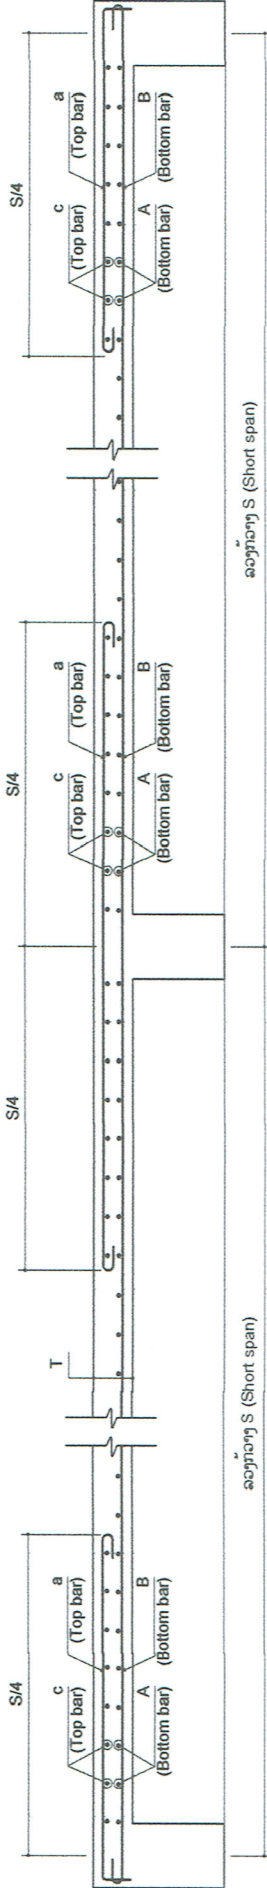

ຮູບຕັດ ແຜ່ນພັນ 2~2
ມາດຕາສ່ວນ 1/20

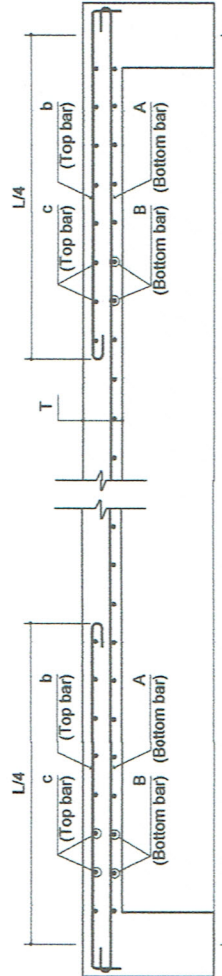


ຮູບຕັດ ແຜ່ນພັນ 1~1
ມາດຕາສ່ວນ 1/20

ຕາຕະລາງ ຂະໜາດແລະການເລີ່ມເຜັກ ຂອງແຜ່ນພັນ (RC SLAB DETAIL)

ຂະໜາດຂອງ ແຜ່ນພັນ DIMENSION (mm)	ຂະໜາດເຜັກ BAR SIZE		
	ລວງຍາວ L (Long span)	ລວງກວາງ S (Short span)	ຄວາມໜາ T (Thick)
S0 ພື້ນທາງຍ່າງຕິດດິນ footpath			60
			80
S1 ພື້ນຊັ້ນ RC Slab			120
S2 ພື້ນຊັ້ນເທິງ RC Slab			

A	B	a	b	c
@.mm	@.mm	@.mm	@.mm	@.mm
RB6	RB6			
200	200			
RB8	RB8			
200	200			
DB12	DB12	RB12	RB12	DB6
120	120	150	150	200

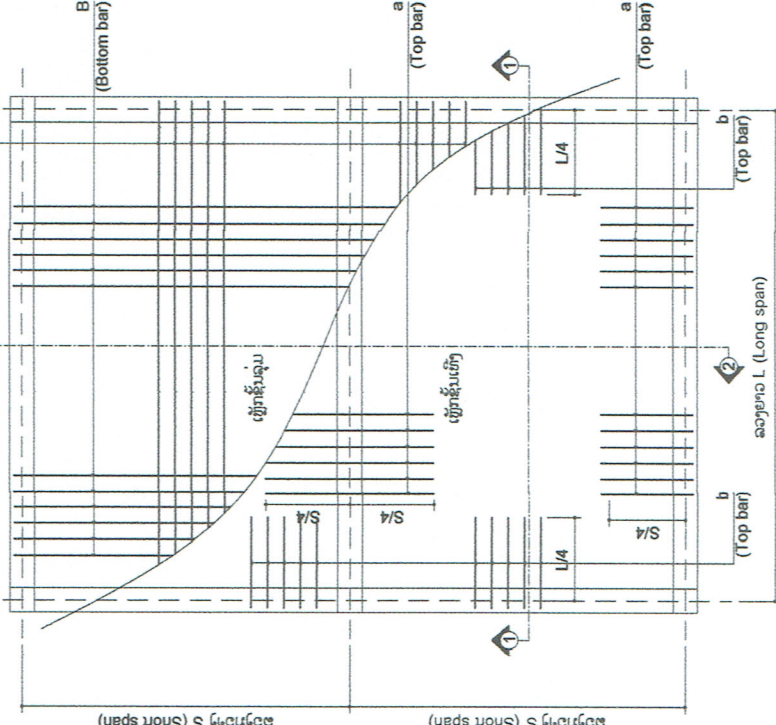

MINISTRY OF AGRICULTURE AND FORESTRY (MAF)

DEPARTMENT
FOR
FOREST RESOURCES MANAGEMENT (DFRM)

Sustainable Forest and Land Management in the Dry Dipterocarp Forest Ecosystems of Southern Lao PDR

REV. No.	DESCRIPTION	DATE	NAME	SIGNATURE	DATE	DRAWING TITLE	DRAWING NO. 13
			DESIGNED BY:			TOILET AT VISIT CENTER R.C SLAB DETAIL	SCALE -
			CHECKED BY:				
			APPROVED BY:				

