



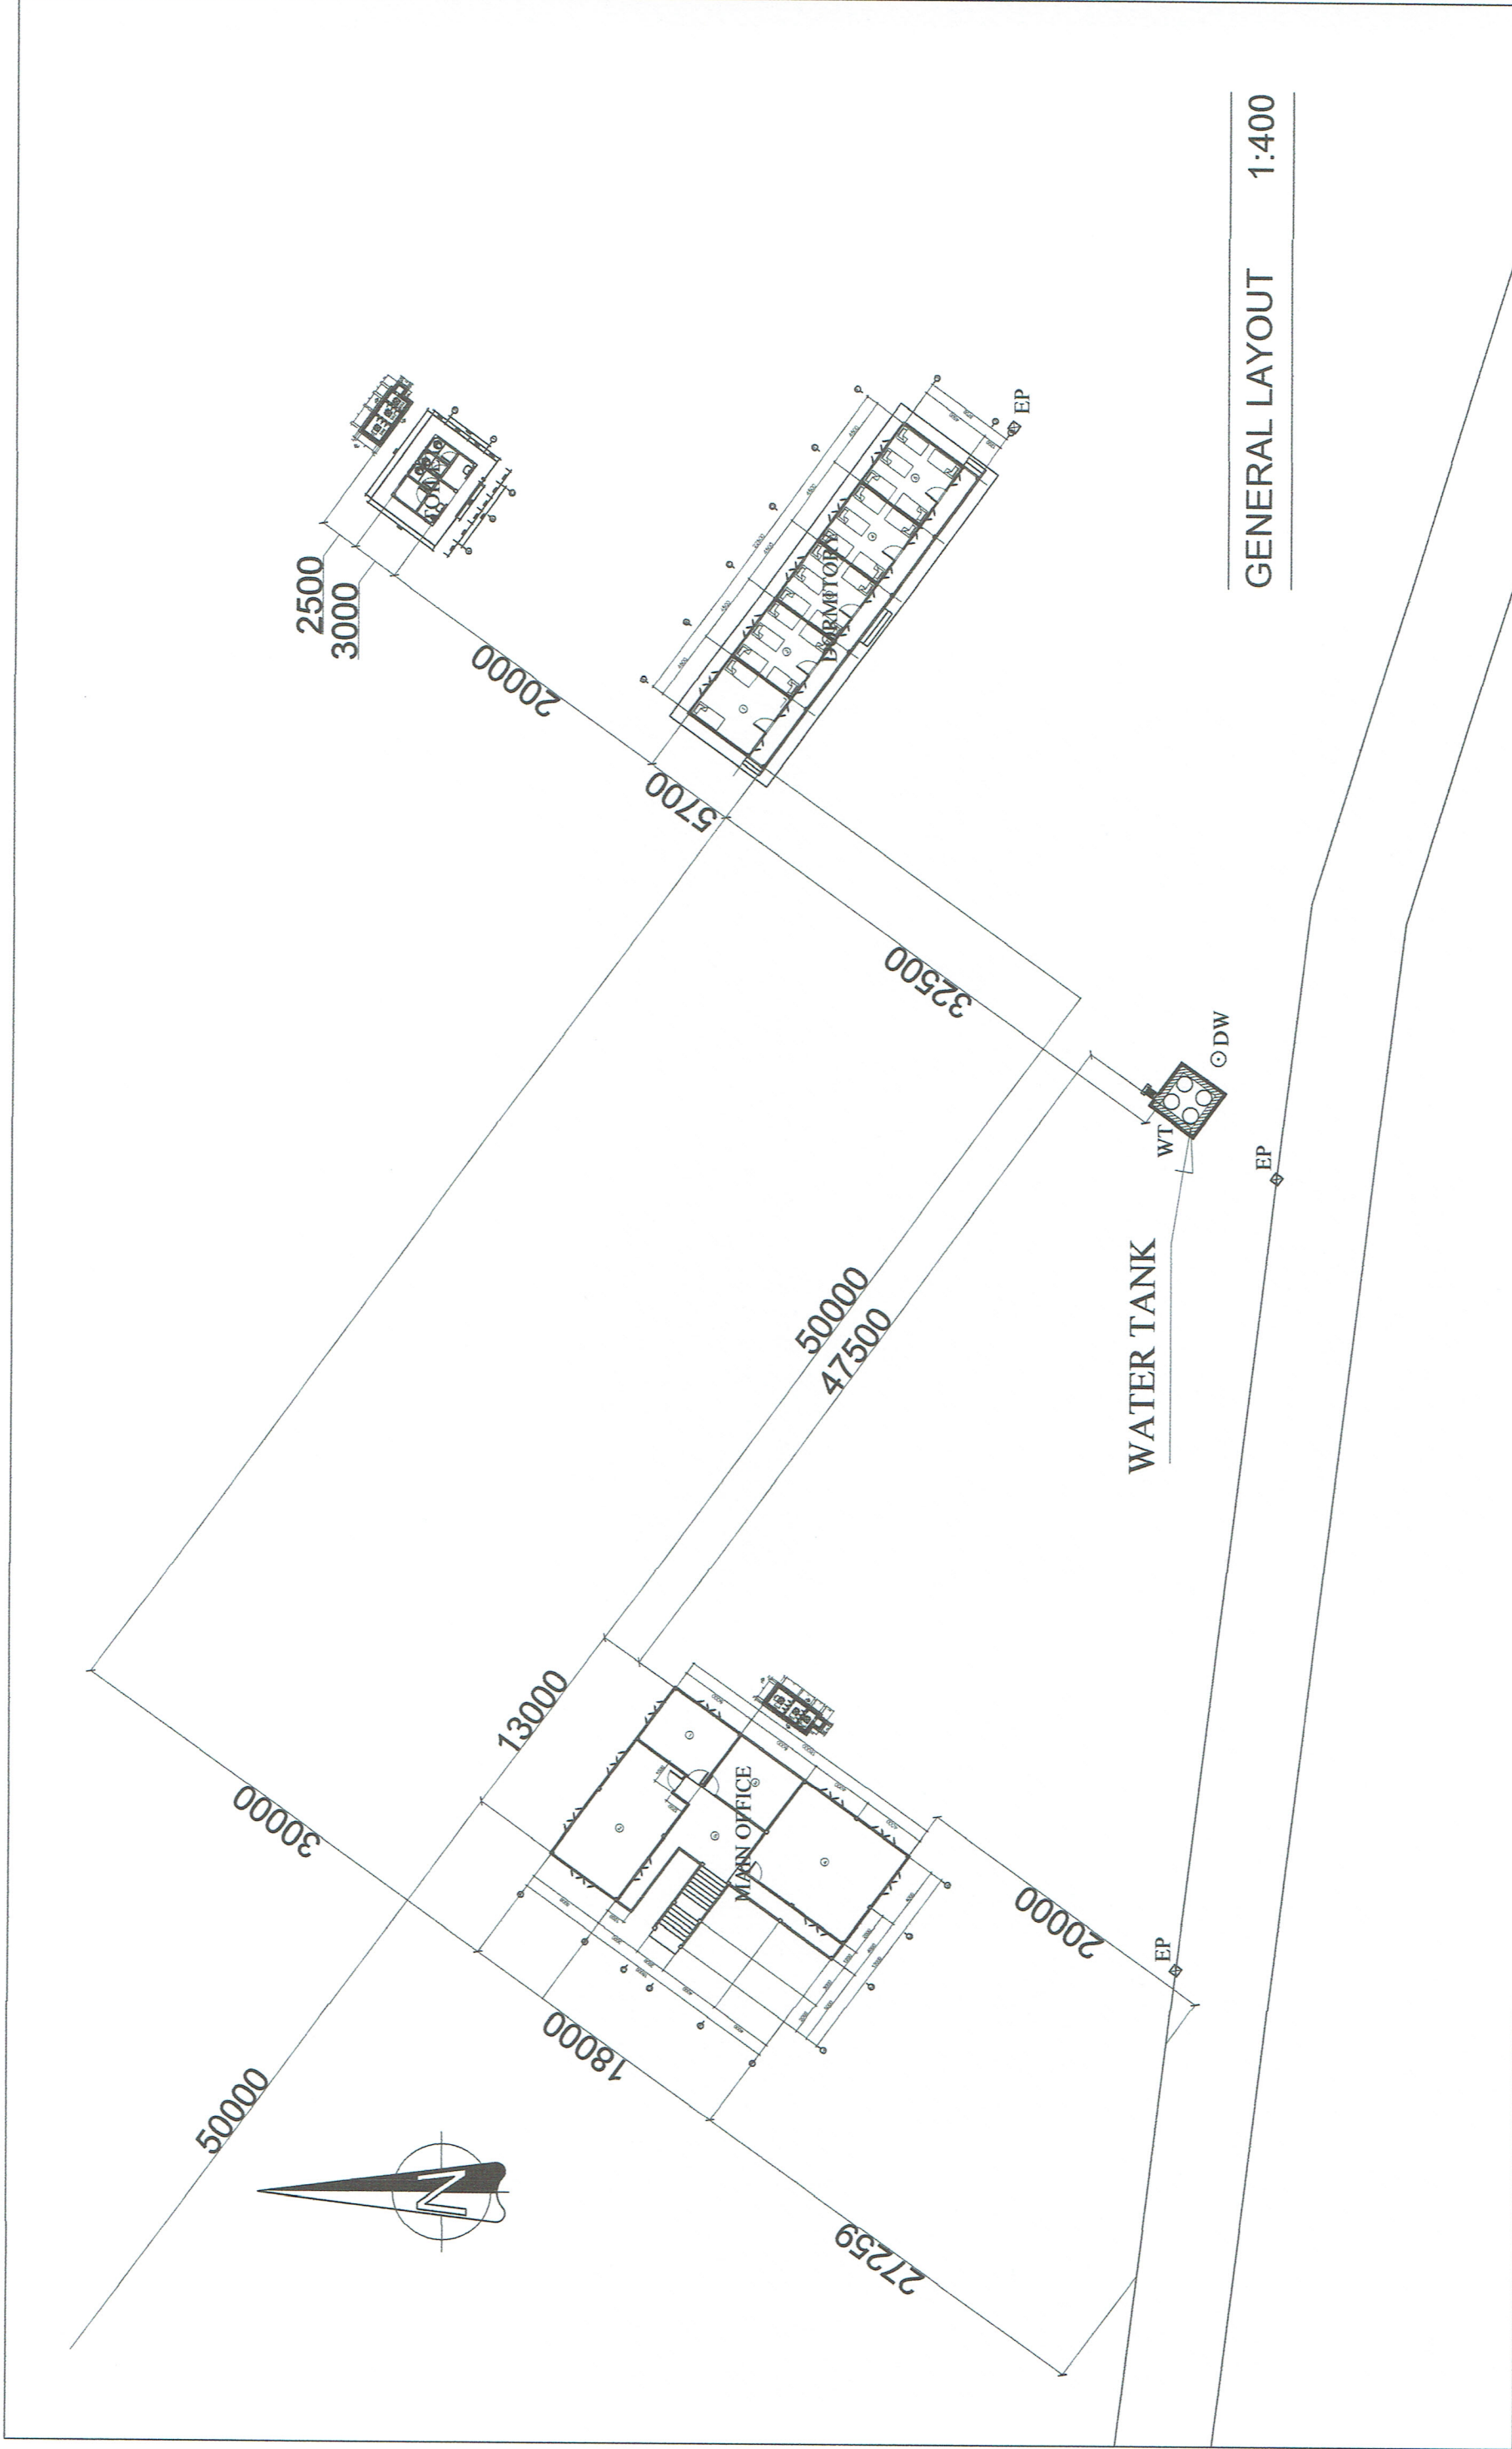

MINISTRY OF AGRICULTURE AND FORESTRY (MAF)		Sustainable Forest and Land Management in the Dry Dipterocarp Forest Ecosystems of Southern Lao PDR									
DEPARTMENT OF FOREST RESOURCES MANAGEMENT (DFRM)	REV. No.	DESCRIPTION	DATE		NAME	SIGNATURE	DATE	DRAWING TITLE	DRAWING NO. L-01		
				DESIGNED BY:				WATER TANK AT VISIT CENTER GENERAL LAYOUT	SCALE -		
				CHECKED BY:							
				APPROVED BY:							



ໂຄງການ ອະນຸລັກລະບົບນິເວດປ່າໂຄກ

Sustainable Forest and Land Management in the Dry Dipterocarp Forest Ecosystems

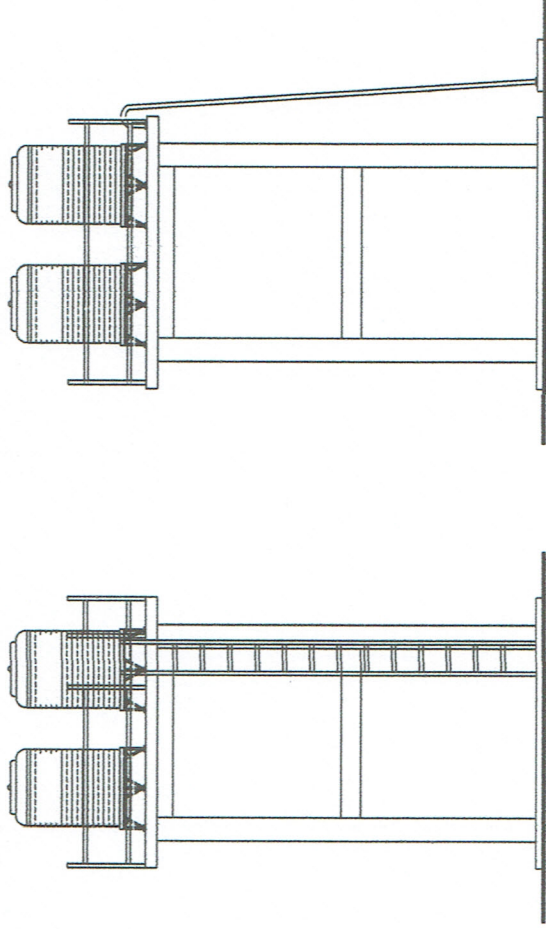



Water Tank at Visit Center

MINISTRY OF AGRICULTURE AND FORESTRY (MAF) DEPARTMENT OF FOREST RESOURCES MANAGEMENT (DFRM)	Sustainable Forest and Land Management in the Dry Dipterocarp Forest Ecosystems of Southern Lao PDR									
	REV. No.	DESCRIPTION	DATE	DESIGNED BY:	NAME	SIGNATURE	DATE	DRAWING TITLE	DRAWING NO. A	
				CHECKED BY:				WATER TANK AT VISIT CENTER	SCALE -	

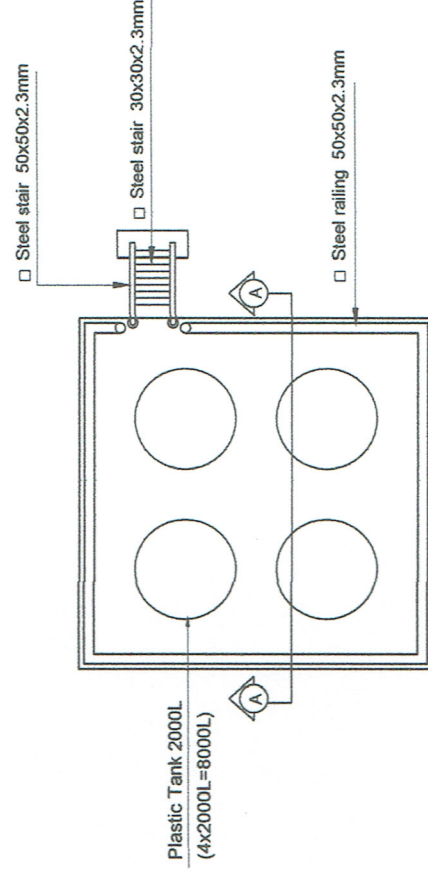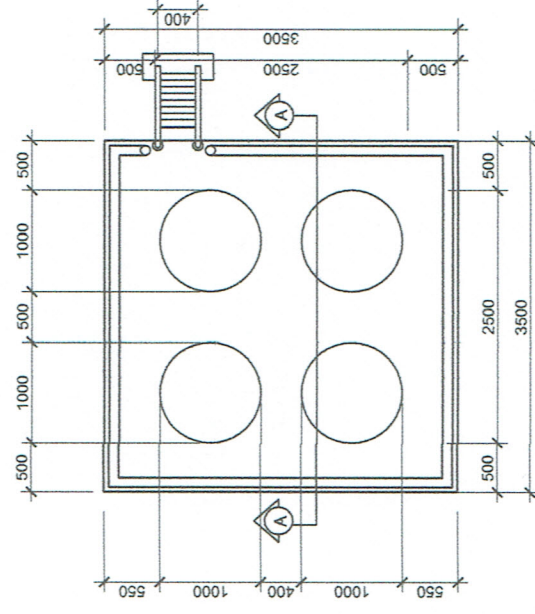


PLAN 1/75

MINISTRY OF AGRICULTURE AND FORESTRY (MAF) DEPARTMENT OF FOREST RESOURCES MANAGEMENT (DFRM)	Sustainable Forest and Land Management in the Dry Dipterocarp Forest Ecosystems of Southern Lao PDR							
	REV. No.	DESCRIPTION	DATE	NAME	SIGNATURE	DATE	DRAWING TITLE	DRAWING NO. 01
								WATER TANK AT VISIT CENTER PLAN
							DESIGNED BY:	
							CHECKED BY:	
							APPROVED BY:	

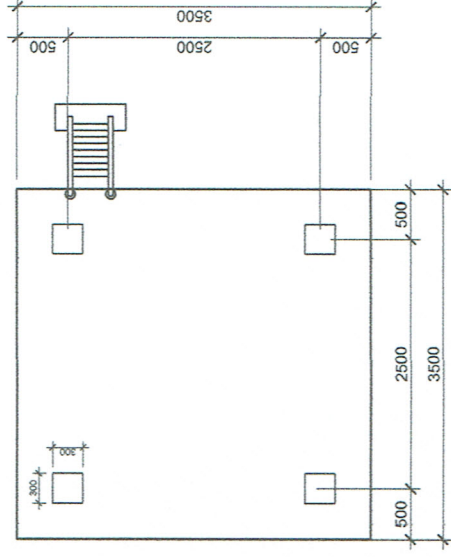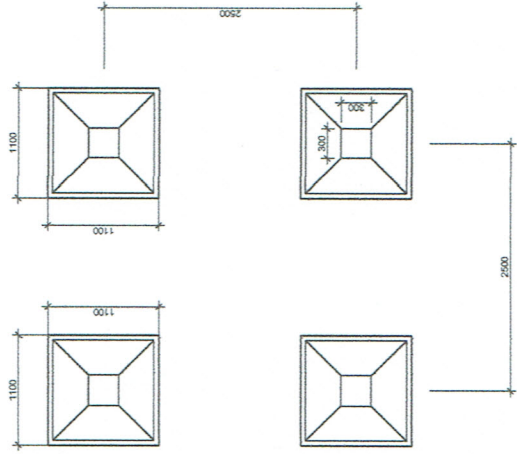

FOOTING & COLUMN PLAN 1/75

MINISTRY OF AGRICULTURE AND FORESTRY (MAF) DEPARTMENT OF FOREST RESOURCES MANAGEMENT (DFRM)	Sustainable Forest and Land Management in the Dry Dipterocarp Forest Ecosystems of Southern Lao PDR									
	REV. No.	DESCRIPTION	DATE	DESIGNED BY:	NAME	SIGNATURE	DATE	DRAWING TITLE	DRAWING NO. 02	
				CHECKED BY:				WATER TANK AT VISIT CENTER FOOTING & COLUMN PLAN	SCALE -	



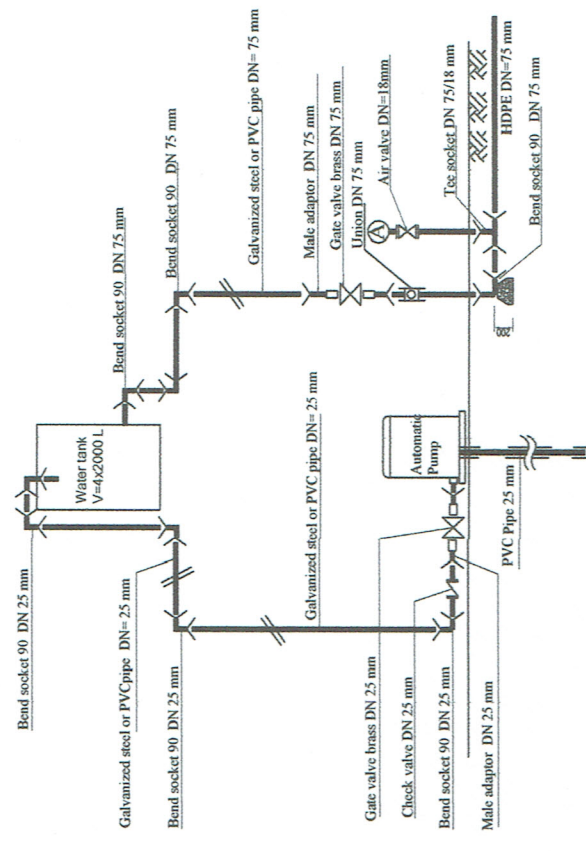


Item	Materials (DETAIL. 01)	Qty
01	Gate valve brass DN 75 mm	1
02	Gate valve brass DN 25 mm	1
03	Gate valve brass DN 35 mm	1
04	Male adaptor DN 75 mm	2
05	Male adaptor DN 25 mm	2
06	Male adaptor DN 35 mm	2
07	Tee socket DN 75/18 mm	1
08	Bend socket 90 DN 75 mm	4
09	Bend socket 90 DN 25 mm	5
10	Bend socket 90 DN 35 mm	3
11	Union DN 75 mm	1
12	Air valve DN 18 mm	1

MINISTRY OF AGRICULTURE AND FORESTRY (MAF)

Sustainable Forest and Land Management in the Dry Dipterocarp Forest Ecosystems of Southern Lao PDR


DEPARTMENT					DRAWING NO. 04
OF					
FOREST RESOURCES MANAGEMENT (DFRM)					
REV. No.	DESCRIPTION	DATE	NAME	SIGNATURE	DATE
			DESIGNED BY:		
			CHECKED BY:		
			APPROVED BY:		
					DRAWING TITLE
					WATER TANK AT VISIT CENTER SECTION A-A
					SCALE

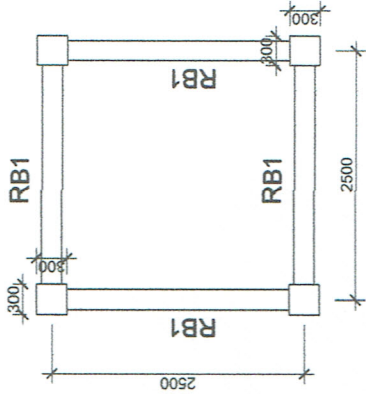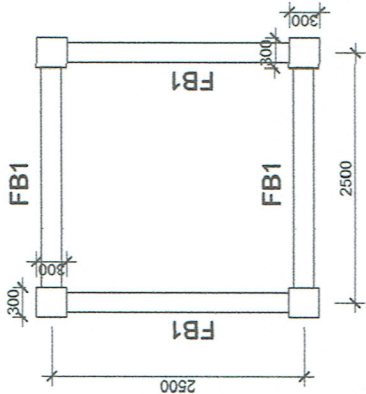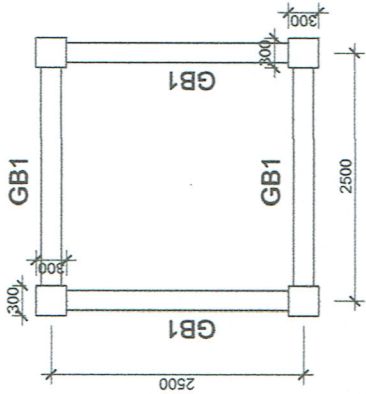

Symbol	
F1	= 1150x1150mm
C1	= 300x300mm
GB1	= 200x300mm
FB1	= 100x200mm
RB1	= 200x300mm


COLUMN & BEAM PLAN 1/75

MINISTRY OF AGRICULTURE AND FORESTRY (MAF) DEPARTMENT OF FOREST RESOURCES MANAGEMENT (DFRM)	Sustainable Forest and Land Management in the Dry Dipterocarp Forest Ecosystems of Southern Lao PDR								
	REV. No.	DESCRIPTION	DATE	NAME	SIGNATURE	DATE	DRAWING TITLE	DRAWING NO.	
							WATER TANK AT VISIT CENTER COLUMN & BEAM PLAN	05	
									DESIGNED BY:
									CHECKED BY:
							SCALE	-	

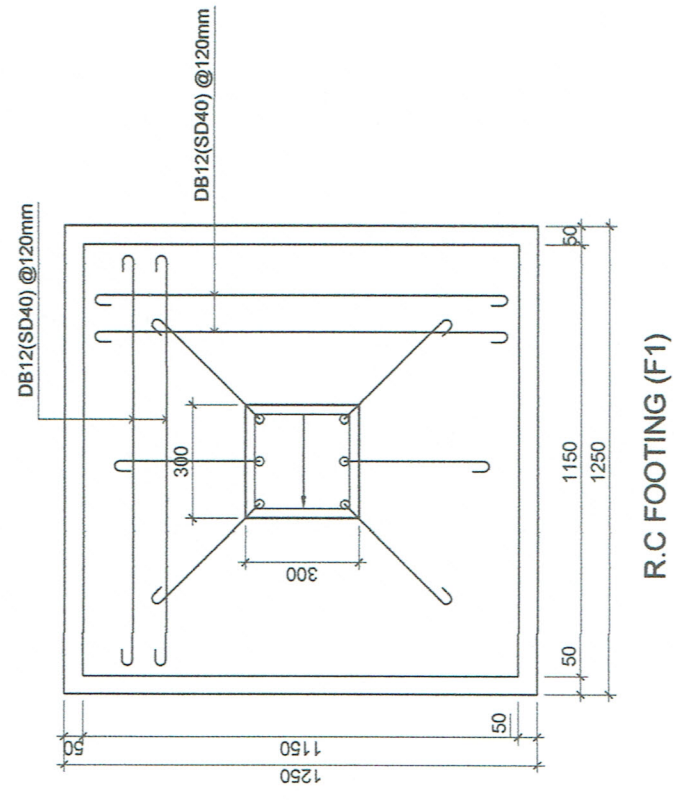

SCALE: 1/20


MINISTRY OF AGRICULTURE AND FORESTRY (MAF)	Sustainable Forest and Land Management in the Dry Dipterocarp Forest Ecosystems of Southern Lao PDR									
	DEPARTMENT OF FOREST RESOURCES MANAGEMENT (DFRM)	REV. No.	DESCRIPTION	DATE		NAME	SIGNATURE	DATE	DRAWING TITLE	DRAWING NO. 06
					DESIGNED BY:					
					CHECKED BY:				WATER TANK AT VISIT CENTER	SCALE
					APPROVED BY:				R.C FOOTING DETAIL	

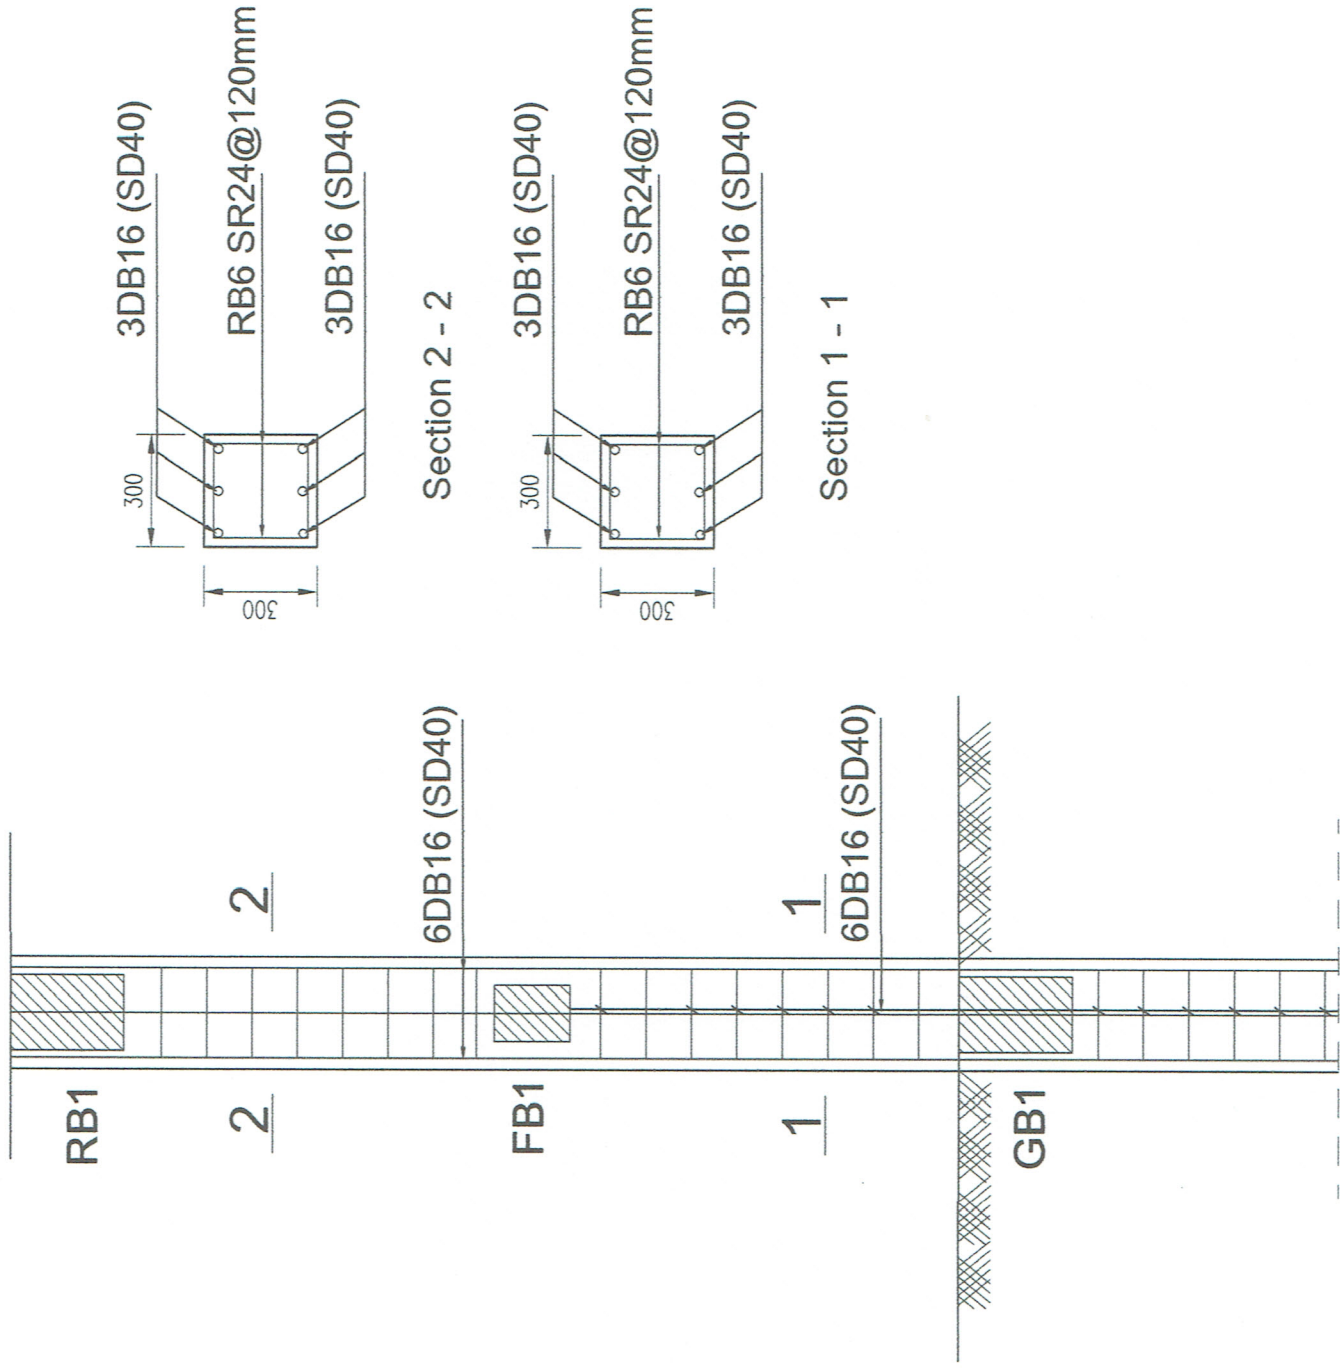

R.C COLUMN DETAIL

SCALE: 1/20

MINISTRY OF AGRICULTURE AND FORESTRY (MAF) DEPARTMENT OF FOREST RESOURCES MANAGEMENT (DFRM)	Sustainable Forest and Land Management in the Dry Dipterocarp Forest Ecosystems of Southern Lao PDR				
	REV. No.	DESCRIPTION	DATE	NAME	SIGNATURE
			DESIGNED BY:	DATE	DRAWING TITLE
			CHECKED BY:		WATER TANK AT VISIT CENTER
			APPROVED BY:		R.C COLUMN DETAIL
					SCALE
					DRAWING NO. 07

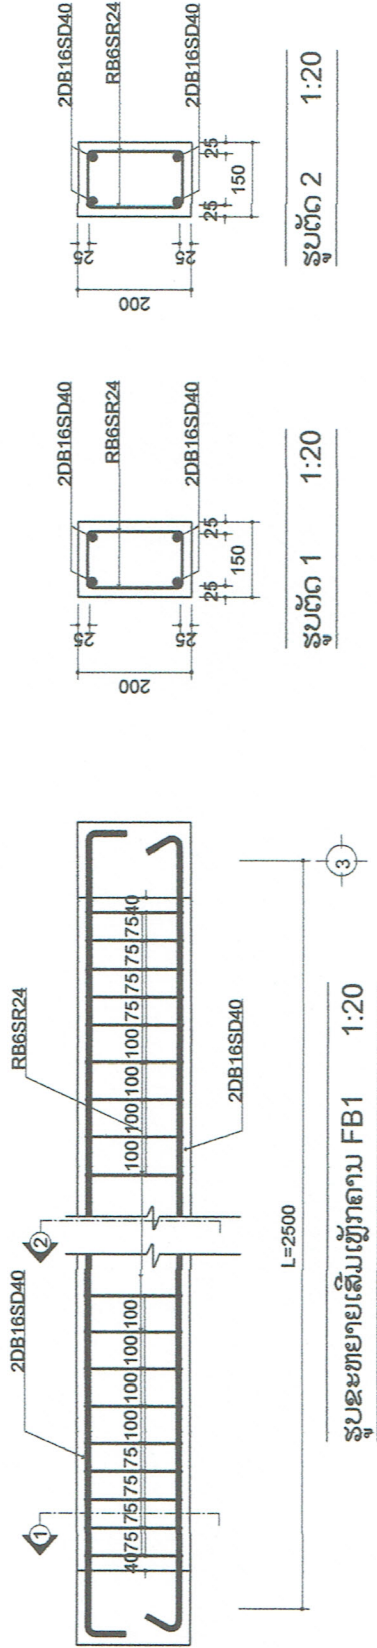

R.C FIRST BEAM DETAIL

SCALE: 1/20

MINISTRY OF AGRICULTURE AND FORESTRY (MAF)		Sustainable Forest and Land Management in the Dry Dipterocarp Forest Ecosystems of Southern Lao PDR					
DEPARTMENT OF FOREST RESOURCES MANAGEMENT (DFRM)	REV. No.	DESCRIPTION	DATE	DESIGNED BY:	NAMÉ	SIGNATURE	DATE
				CHECKED BY:			
				APPROVED BY:			
		WATER TANK AT VISIT CENTER		DRAWING TITLE		DRAWING NO. 09	
		R.C FIRST BEAM DETAIL				SCALE	

