


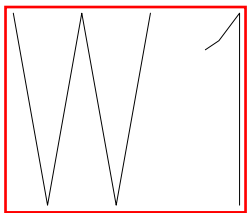

RECEPTION ELEVATION A



Client / Developer :



PUTRAJAYA HOLDINGS
PUTRAJAYA HOLDINGS SDN. BHD (co.No 364152-K)
BLOK 1, MENARA SERI WILAYAH, PRECINCT 2
62100 PUTRAJAYA
TEL : 03-8883 8888 FAX : 03-8889 5499

Design & Built Contractor :



CONTRACTOR'S IN-HOUSE CONSULTANT :

Architect :

Civil & Structure Engineer :

PERUNDING AZIZ, AZALI & TEE SDN. BHD.
NO. 2, JALAN KEMER 2
62000 PUTRAJAYA
TEL : 03-8883 2482 FAX : 03-8889 4994

Mechanical & Electrical Engineer :

PERLINDING UNIREKA
NO. 1, JALAN 18
62000 PUTRAJAYA
TEL : 03-8883 2482 FAX : 03-8889 4994

Landscape Architect :

VERITAS LANDSCAPE SDN BHD
NO. 11, JALAN 11, BLOK 11, MENARA SERI WILAYAH
62000 PUTRAJAYA
TEL : 03-8883 2482 FAX : 03-8889 4994

Facade Consultant :

Aurecon Singapore (Pte.) Ltd.
aurecon
198 & 215, ALAN 17 / 45, 46400 PETALING JAYA
TEL : 03-8883 2482 FAX : 03-8889 4994

Quantity Surveyor :

KPK QUANTITY SURVEYORS (SEMANANGUNG) SDN BHD
NO. 11, JALAN 11, BLOK 11, MENARA SERI WILAYAH
62000 PUTRAJAYA
TEL : 03-8883 2482 FAX : 03-8889 4994

Green Building Consultant :

Exergy Malaysia Sdn Bhd
198 & 215, ALAN 17 / 45, 46400 PETALING JAYA
TEL : 03-8883 2482 FAX : 03-8889 4994

Project Title :

CADANGAN UBAHSUAI
TEMPAT KERJA JABAT
MENARA PJH TINGKAT 10
PEMBANGUNAN 3 BLOK

UNTUK:
UNITED NATIONS MALAYSIA

Drawing Title :

FURNITURE W1 DETAIL

Electrical Contractor :

OMEGA ELECTRICAL
NO. 1, JALAN 18
62000 PUTRAJAYA
TEL : 03-8883 2482 FAX : 03-8889 4994

Signature of Client / Developer :

IR AUBREY M. SHEPHERDSON
HEAD OF DEPARTMENT, COMMERCIAL BUILDING
PUTRAJAYA HOLDINGS SDN. BHD (co.No 364152-K)
Blok 1, Menara Seri Wilayah, Precinct 2
62100 Putrajaya
Tel : 03-8883 8888 Fax : 03-8889 5499

Signature of M&E :


Contract No. :

No. Lukisan :

Drawings No. :

Amendments

Revision No.	Date	Notes	Status

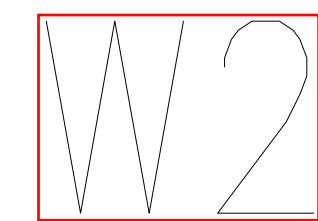

RECEPTION ELEVATION B



SPACE SCAPES



VERITAS


aurecon

KPK QUALITY
18-6 &
Avalon
50450 W
TEL: 460




OM
ԴԱԼԱ
ՏԻՄ
ԴԱՆԱ
ԴԱՆԱ
ԴԱՆԱ
ԴԱՆԱ

[illegible]

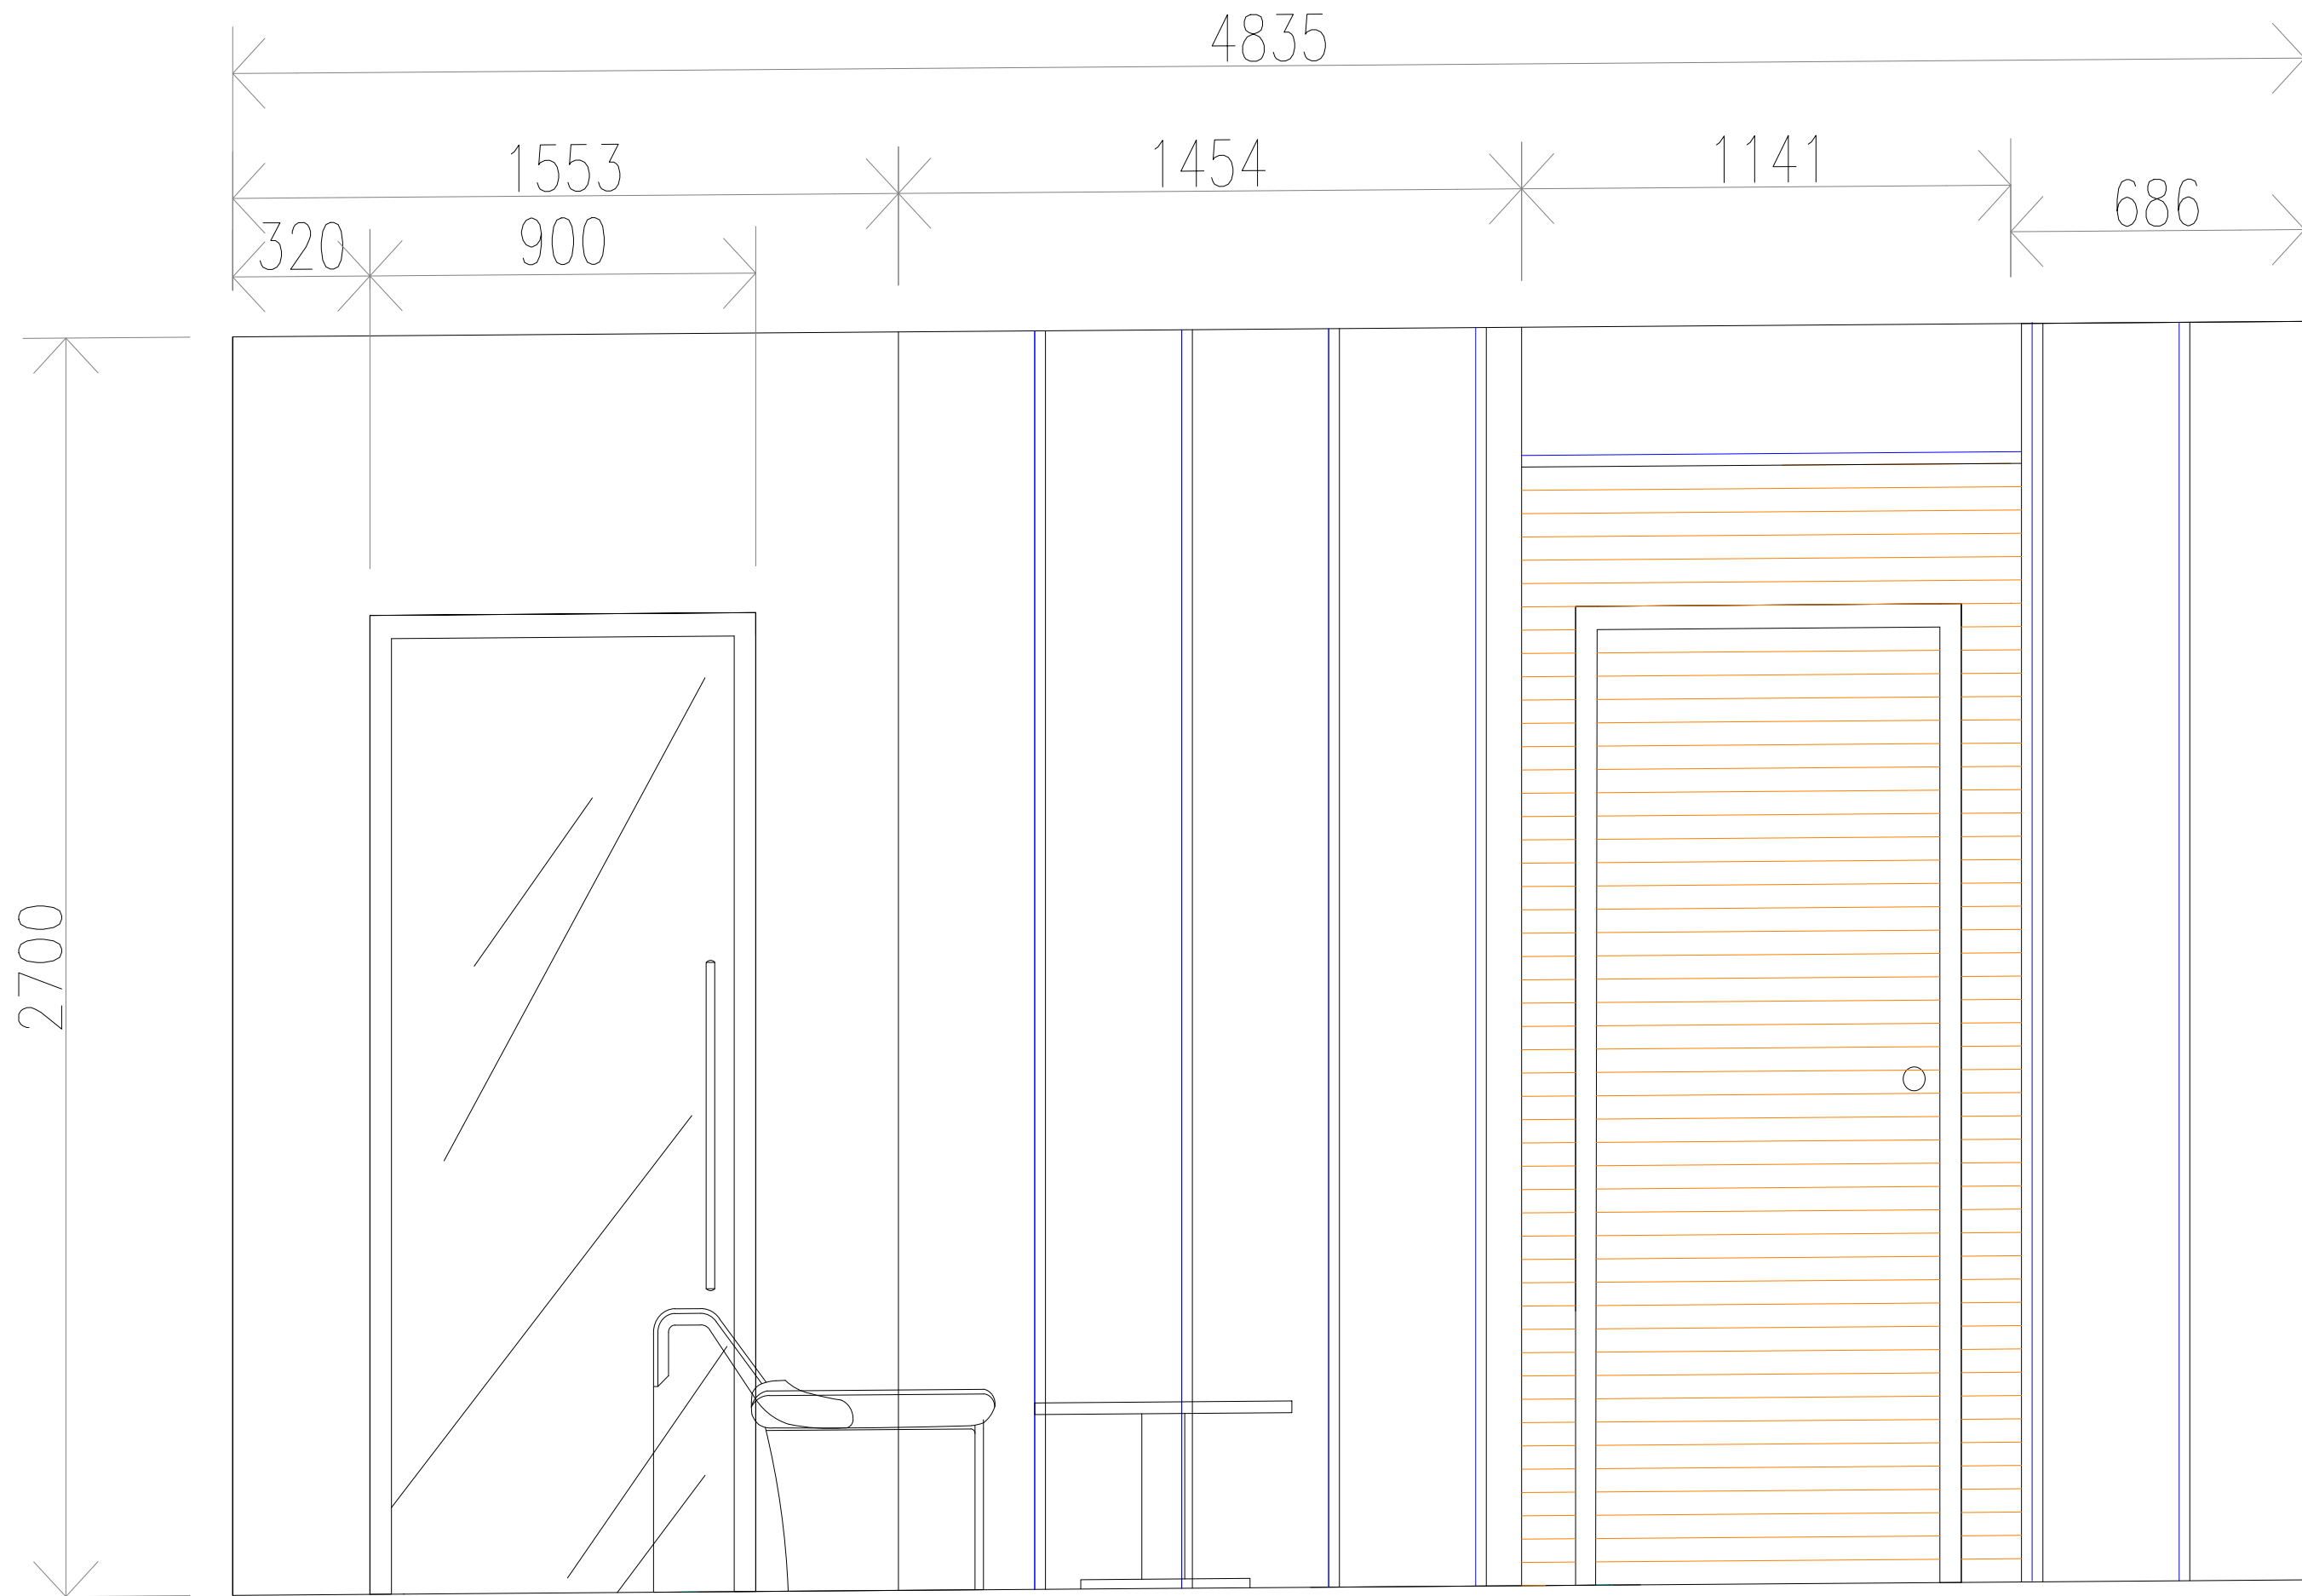

RECEPTION ELEVATION C

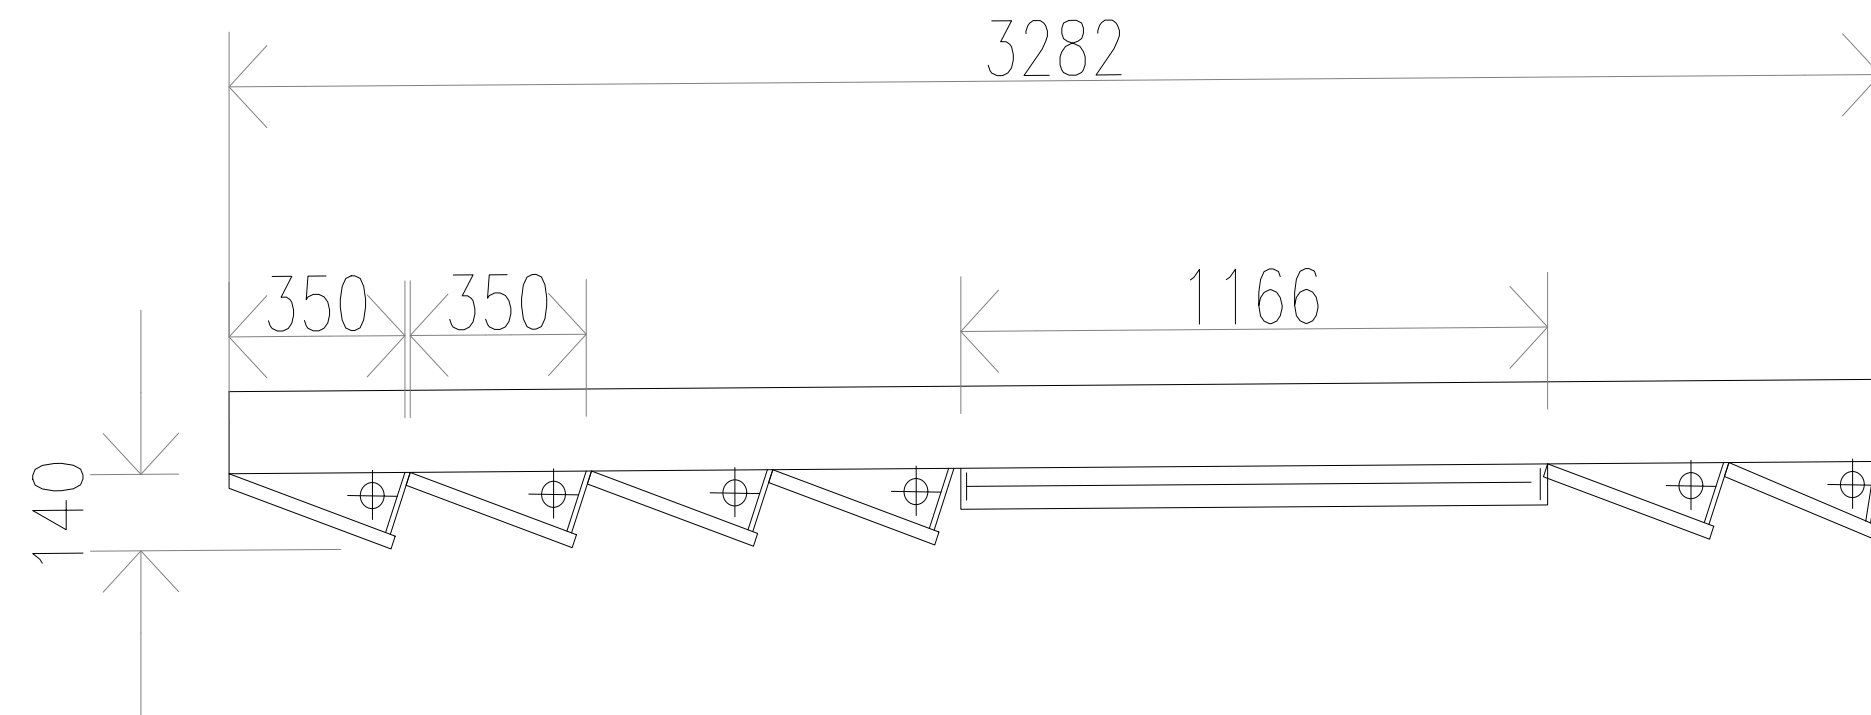

RECEPTION ELEVATION C
TOP VIEW

W3

Client / Developer :



PUTRAJAYA HOLDINGS
PUTRAJAYA HOLDINGS SDN. BHD (co.No.364152-K)
BLOK 1, MENARA SERI WILAYAH, PRECINCT 2
62100 PUTRAJAYA
TEL : 03-8883 8888 FAX : 03-8889 5499

Design & Built Contractor :




SPACE SCAPE

CONTRACTORS IN-HOUSE CONSULTANT :

Architect :

Civil & Structure Engineer :

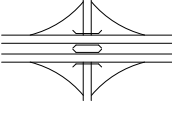

PERUNDING AZIZ, AZALI & TEE SDN. BHD.
NO. 2, JALAN KENARI 2
SEKSYEN 10, WILAYAH PERSEKUTUAN
62100 PUTRAJAYA
TEL : 03-8883 2482, 7385
FAX : 03-8889 4994

Mechanical & Electrical Engineer :



PERLINDUNG UNIREKA
NO. 1, JALAN 18
SEKSYEN 10, WILAYAH PERSEKUTUAN
62100 PUTRAJAYA
TEL : 03-8883 2482, 7385
FAX : 03-8889 4994

Landscape Architect :




VERITAS LANDSCAPE SDN BHD
15, 16, 17,100
TEL : 03-8883 2482, 7385
FAX : 03-8889 4994

Facade Consultant :



Aurecon Singapore (Pte.) Ltd.
15, 16, 17,100
TEL : 03-8883 2482, 7385
FAX : 03-8889 4994

Quantity Surveyor :

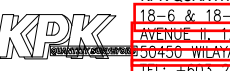

KPK QUANTITY SURVEYORS (SEMANJANG) SDN BHD
15, 16, 17,100
TEL : 03-8883 2482, 7385
FAX : 03-8889 4994

Green Building Consultant :



Exergy Malaysia Sdn Bhd
19B & 21B, JALAN 17 / 45, 46400 PETALING JAYA
SEKSYEN 10, WILAYAH PERSEKUTUAN
TEL : 03-8883 2482, 7385
FAX : 03-8889 4994

Project Title :

**CADANGAN UBAHSUAI
TEMPAT KERJA JABAT
MENARA PJH TINGKAT 10
PEMBANGUNAN 3 BLOK**

UNTUK:
UNITED NATIONS MALAYSIA

Drawing Title :

FURNITURE W3 DETAIL

Electrical Contractor :



OMEGA ELECTRICAL
15, 16, 17,100
TEL : 03-8883 2482, 7385
FAX : 03-8889 4994

Signature of Client / Developer :

Signature of M&E :

Contract No. :


No. Lukisan :

Drawings No. :

Amendments

Revision No.	Date	Notes	Status

W4

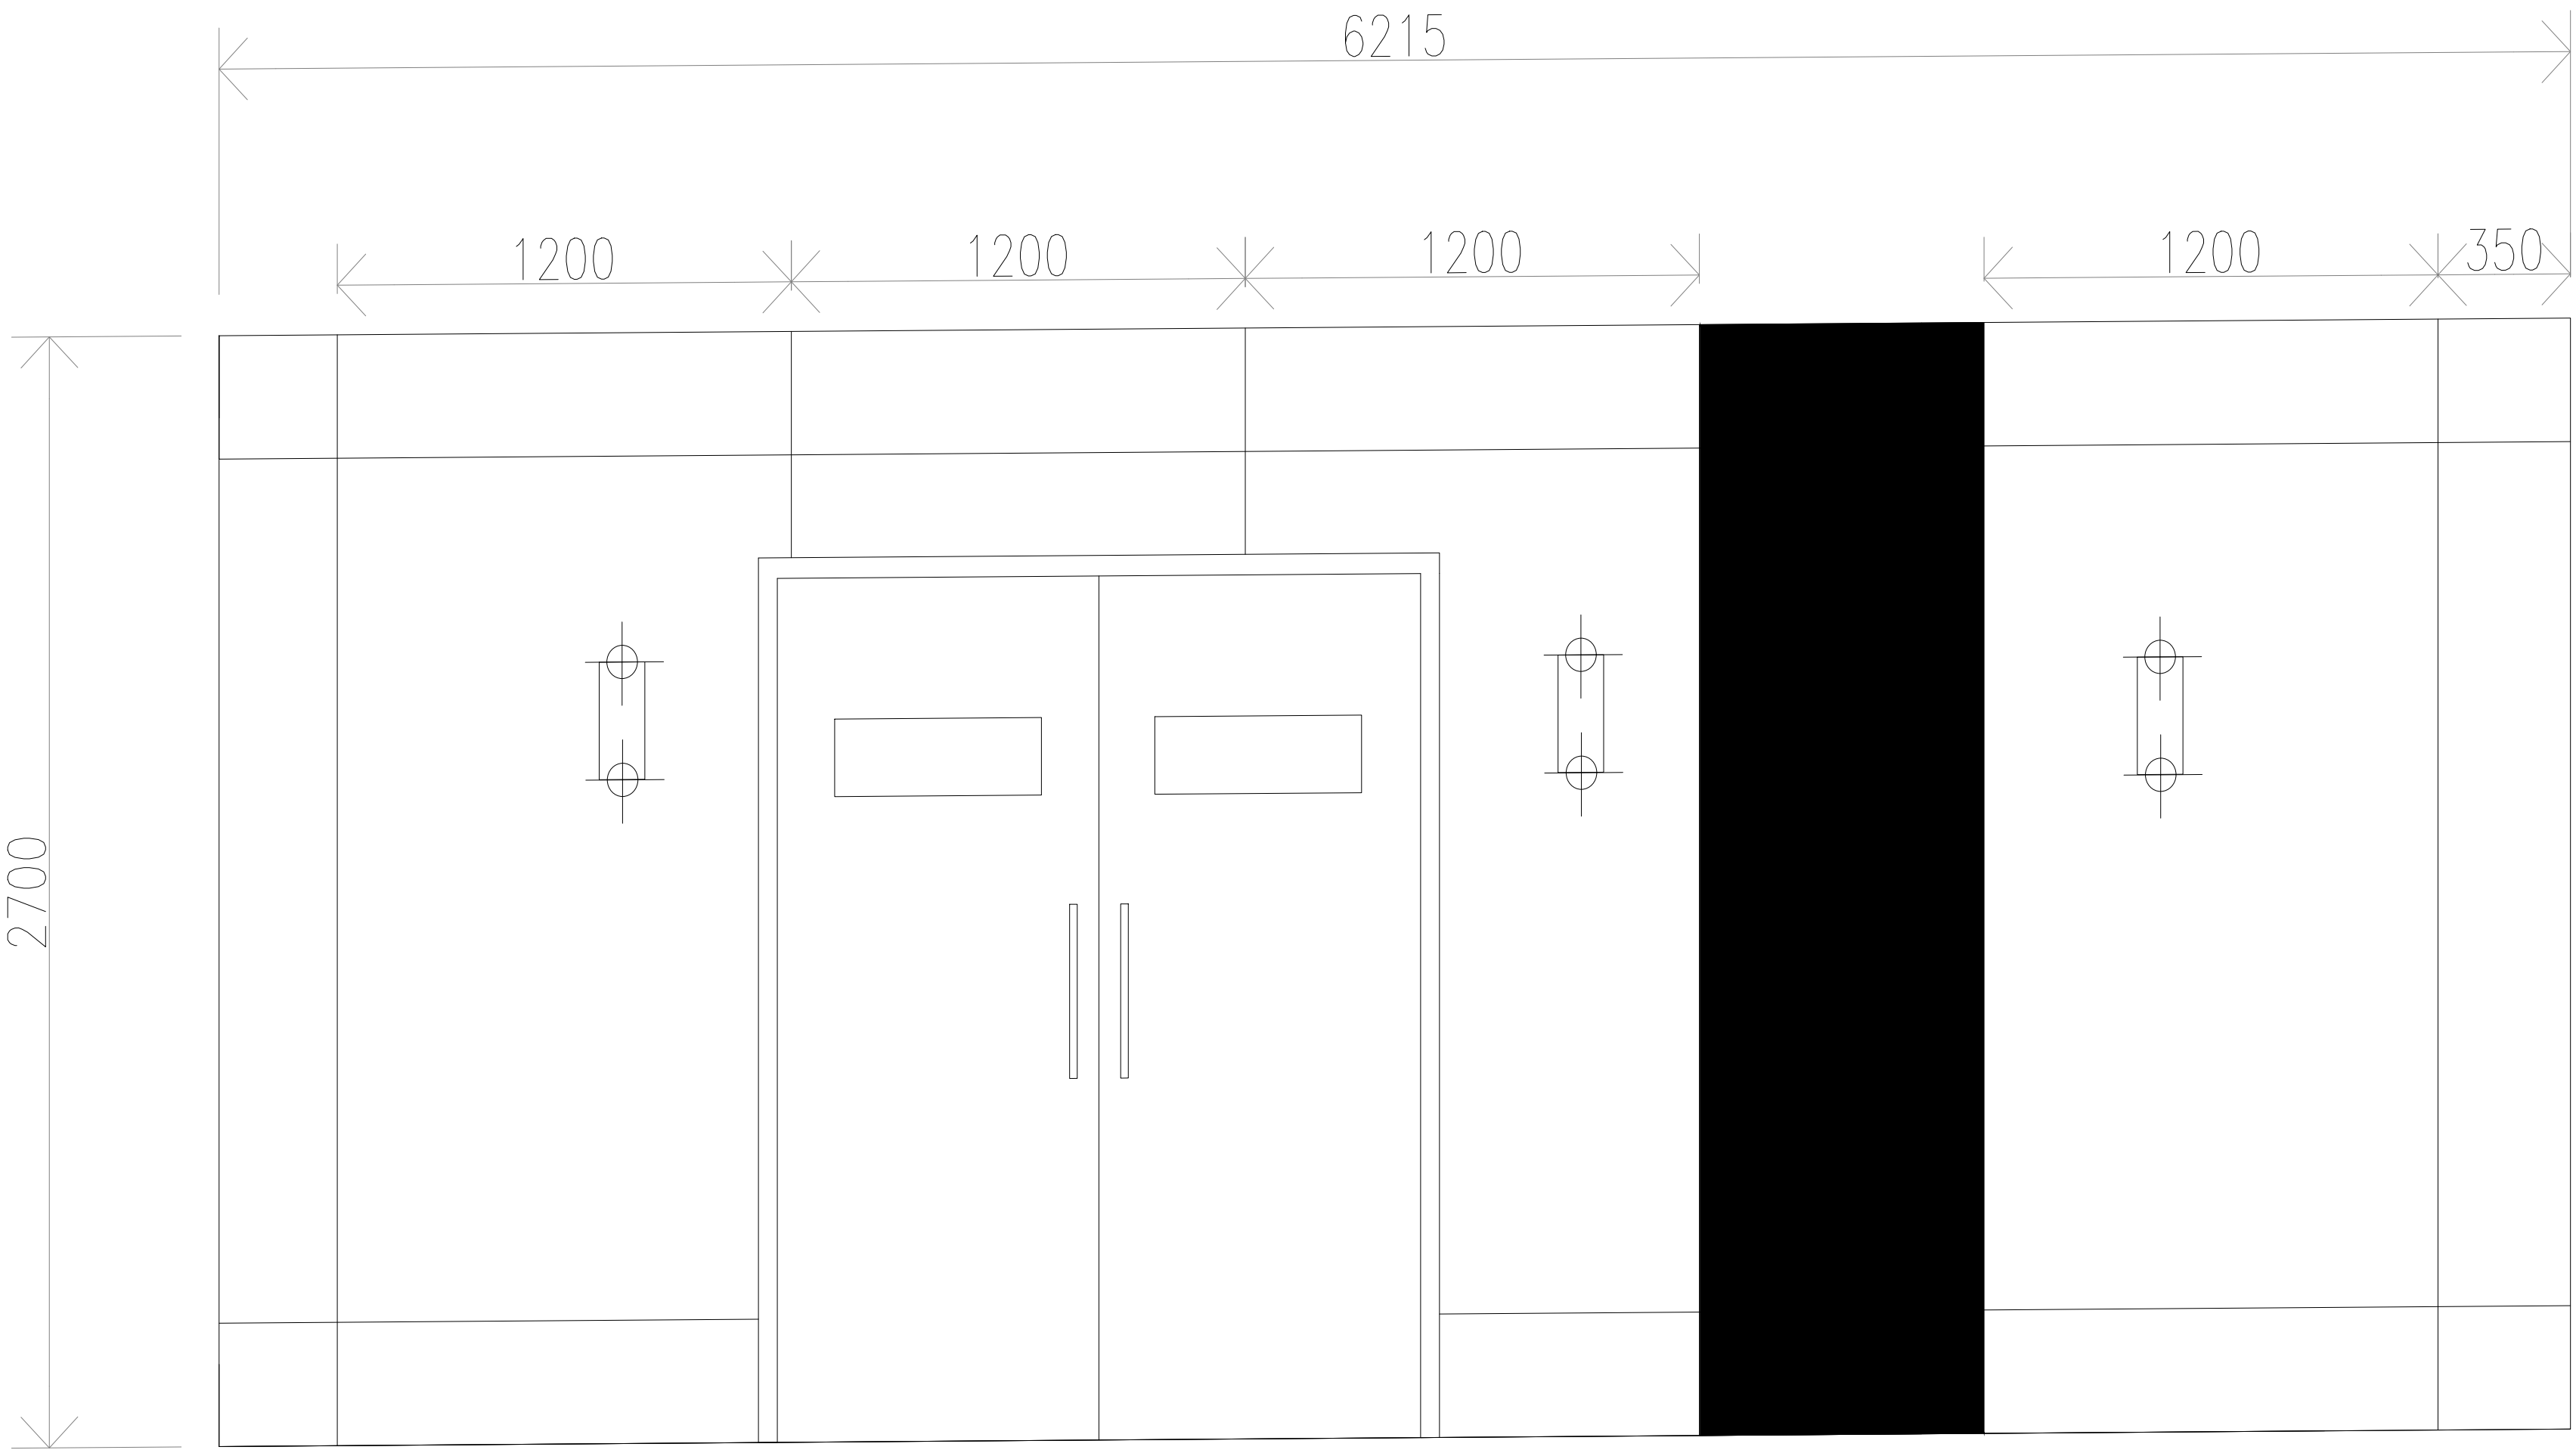

PANTRY WALL ELEVATION A

Client / Developer :



PUTRAJAYA HOLDINGS
PUTRAJAYA HOLDINGS SDN. BHD (co.No.364152-K)
BLOK 1, MENARA SERI WILAYAH, PRECINCT 2
62100 PUTRAJAYA
TEL : 03-8883 8888 FAX : 03-8889 5499

Design & Built Contractor :




SPACE SCAPE

CONTRACTOR'S IN-HOUSE CONSULTANT :

Architect :

Civil & Structure Engineer :

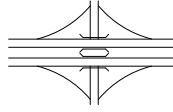

PERUNDING AZIZ, AZALI & TEE SDN. BHD.
NO. 2, JALAN KENARI 2
SEKSYEN 10, WILAYAH PERSEKUTUAN
62100 PUTRAJAYA
TEL : 03-8883 2482 / 7385
FAX : 03-8889 4994

Mechanical & Electrical Engineer :



PERLINDING UNIREKA
NO. 1, JALAN 18
SEKSYEN 10, WILAYAH PERSEKUTUAN
62100 PUTRAJAYA
TEL : 03-8883 2482 / 7385
FAX : 03-8889 4994
E-mail : unireka@unireka.com

Landscape Architect :



VERITAS LANDSCAPE SDN BHD
15-15, BLOK 8, MENARA WILAYAH
62100 PUTRAJAYA
TEL : 03-8883 2482 / 7385
FAX : 03-8889 4994
E-mail : veritas@veritas.com

Facade Consultant :



Aurecon Singapore (Pte.) Ltd.
100, ROBINSON ROAD
SINGAPORE 068917
TEL : 65-6733 6150
FAX : 65-6733 6150
E-mail : singapore@aurecongroup.com

Quantity Surveyor :



KPK QUANTITY SURVEYORS (SEMANANGUNG) SDN BHD
110-11, BLOK 8, 1101 FLOOR, MENARA
WILAYAH PERSEKUTUAN
62100 PUTRAJAYA
TEL : 03-8883 2482 / 7385
FAX : 03-8889 4994

Green Building Consultant :



Exergy Malaysia Sdn Bhd
19B & 21B, JALAN 17 / 45, 46400 PETALING JAYA
SEKSYEN 17, PETALING JAYA
TEL : 03-79583655 FAX : 03-79563660

Project Title :

CADANGAN UBAHSUAI
TEMPAT KERJA JABAT
MENARA PJH TINGKAT 10
PEMBANGUNAN 3 BLOK

UNTUK:
UNITED NATIONS MALAYSIA

Drawing Title :

FURNITURE W4 DETAIL

Electrical Contractor :



OMEGA ELECTRICAL
10, JALAN 18
SEKSYEN 10, WILAYAH PERSEKUTUAN
62100 PUTRAJAYA
TEL : 03-8883 2482 / 7385
FAX : 03-8889 4994
E-mail : omega@omega.com

Signature of Client / Developer :

Signature of M&E :

Contract No. :


No. Lukisan :

Drawings No. :

Amendments

Revision No.	Date	Notes	Status

W5

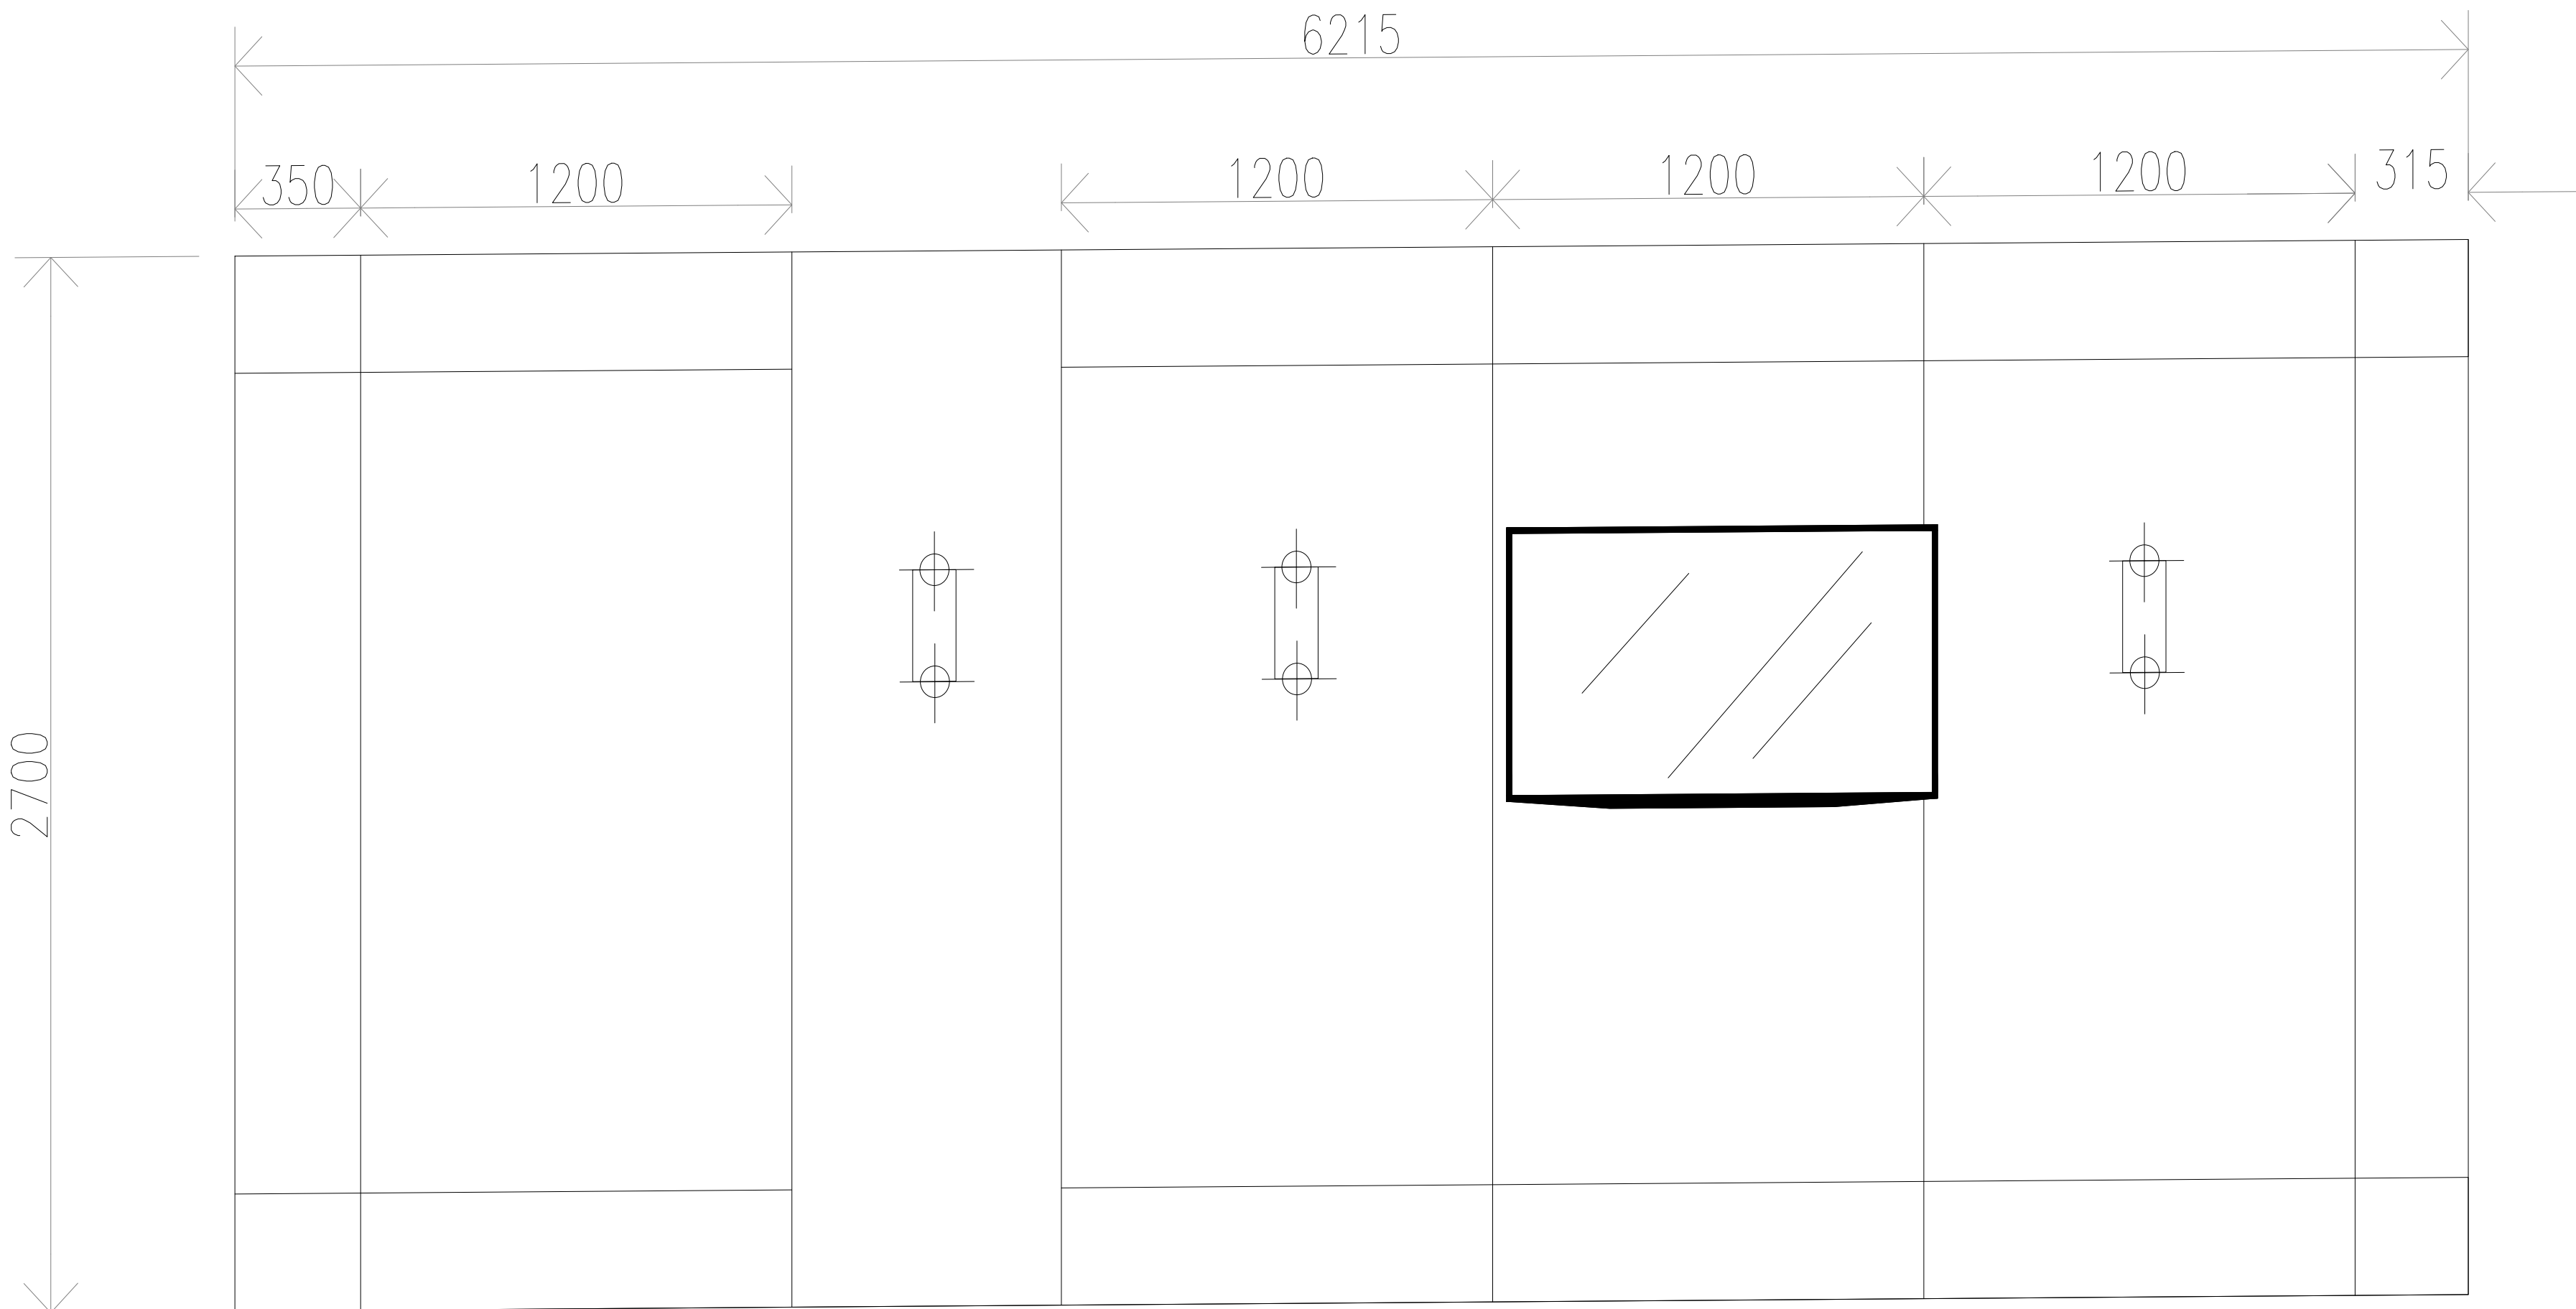

PANTRY WALL ELEVATION B

Client / Developer :



PUTRAJAYA HOLDINGS
PUTRAJAYA HOLDINGS SDN. BHD (co.No.364152-K)
BLOK 1, MENARA SERI WILAYAH, PRECINCT 2
62100 PUTRAJAYA
TEL : 03-8883 8888 FAX : 03-8889 5499


Design & Built Contractor :



CONTRACTOR'S IN-HOUSE CONSULTANT :

Architect :

Civil & Structure Engineer :

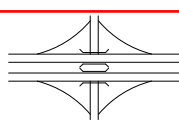

PERUNDING AZIZ, AZALI & TEE SDN. BHD.
NO. 2, JALAN KENARI 2
SEKSYEN 10, WILAYAH PERSEKUTUAN
62100 PUTRAJAYA
TEL : 03-8883 2482, 7185
FAX : 03-8889 4994

Mechanical & Electrical Engineer :



PERLINDING UNIREKA
NO. 1, JALAN 18
SEKSYEN 10, WILAYAH PERSEKUTUAN
62100 PUTRAJAYA
TEL : 03-8883 2482, 7185
FAX : 03-8889 4994
E-mail : unireka@unireka.com

Landscape Architect :



VERITAS LANDSCAPE SDN BHD
G-11-12, BLOK 8, MENARA WILAYAH
62100 PUTRAJAYA
TEL : 03-8883 2482, 7185
FAX : 03-8889 4994
E-mail : veritas@veritas.com

Facade Consultant :



Aurecon Singapore (Pte.) Ltd.
15, ROBINSON ROAD
SINGAPORE 048961
TEL : 65-6336 8888
FAX : 65-6336 8889
E-mail : singapore@aurecongroup.com

Quantity Surveyor :



KPK QUANTITY SURVEYORS (SEMANANGUNG) SDN BHD
110-1 & 110-2, BLOK 8, 1101 FLOOR, MENARA
WILAYAH PERSEKUTUAN
62100 PUTRAJAYA
TEL : 03-8883 2482, 7185
FAX : 03-8889 4994

Green Building Consultant :



Exergy Malaysia Sdn Bhd
19B & 21B, JALAN 17 / 45, 46400 PETALING JAYA
SEKSYEN 17, PETALING JAYA
TEL : 603 79583655 FAX : 603 79563660

Project Title :

**CADANGAN UBAHSUAI
TEMPAT KERJA JABAT
MENARA PJH TINGKAT 10
PEMBANGUNAN 3 BLOK**

**UNTUK:
UNITED NATIONS MALAYSIA**

Drawing Title :

FURNITURE W5 DETAIL

Electrical Contractor :



OMEGA ELECTRICAL
10, JALAN 18
SEKSYEN 10, WILAYAH PERSEKUTUAN
62100 PUTRAJAYA
TEL : 03-8883 2482, 7185
FAX : 03-8889 4994
E-mail : omega@omega.com

Signature of Client / Developer :

Signature of M&E :

Contract No. :


No. Lukisan :

Drawings No. :

Amendments

Revision No.	Date	Notes	Status

W6

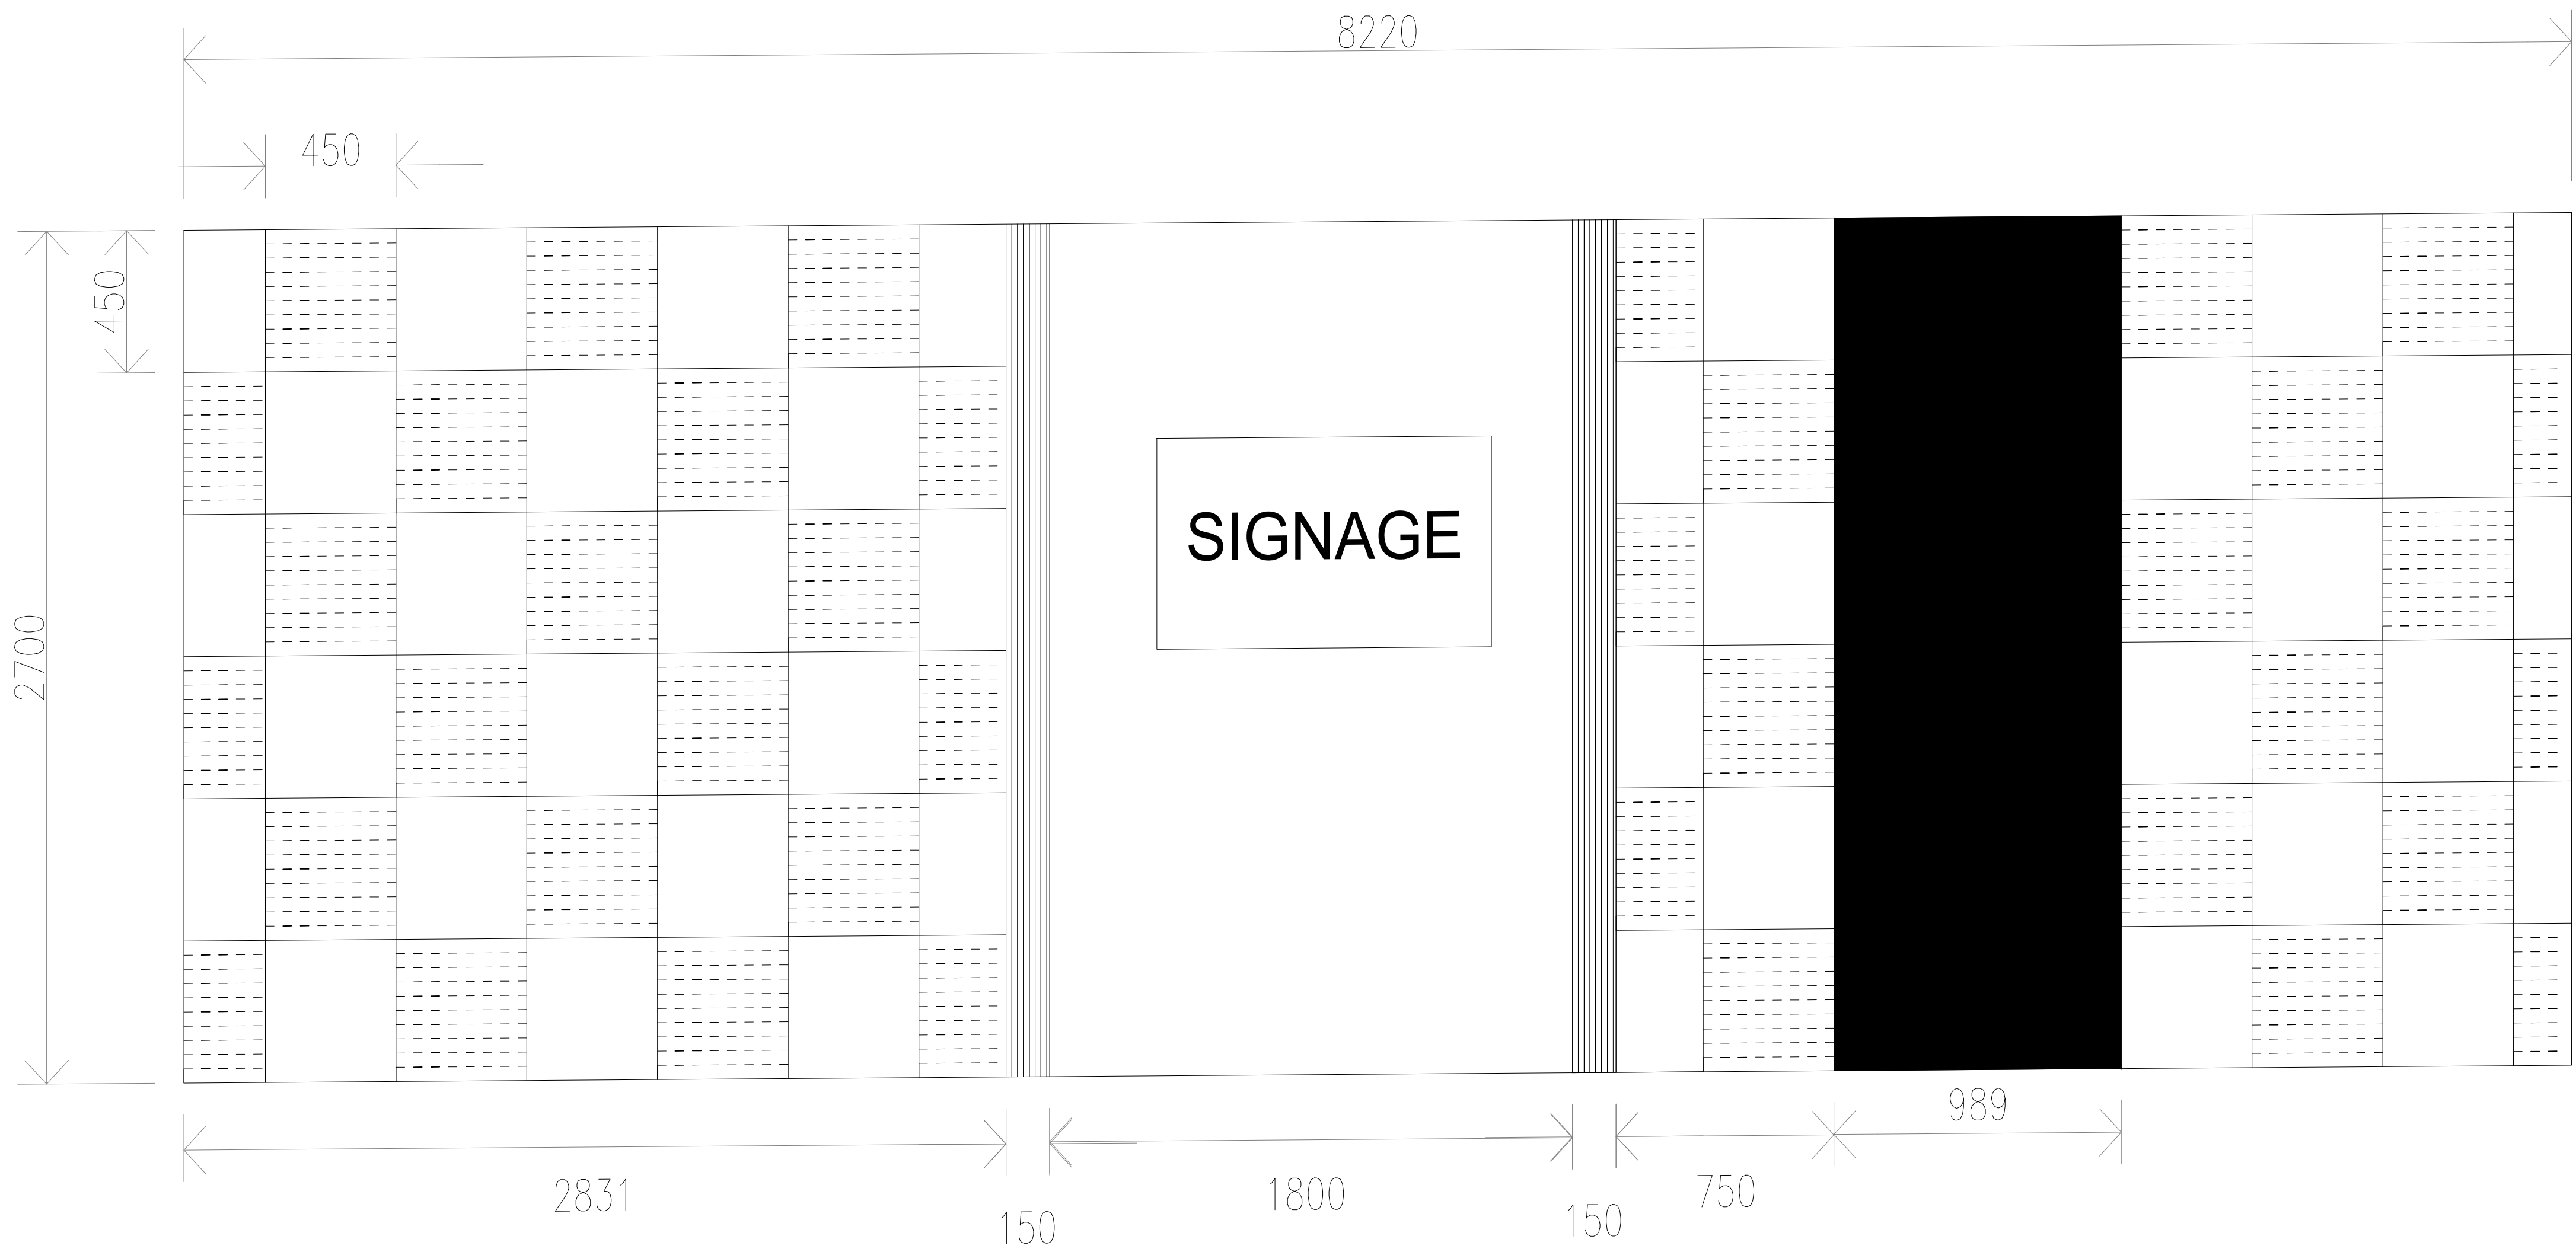

CONFERENCE ROOM WALL ELEVATION

Client / Developer :



PUTRAJAYA HOLDINGS

PUTRAJAYA HOLDINGS SDN. BHD (co.No.364152-K)

BLOK 1, MENARA SERI WILAYAH, PRECINCT 2

B2100, Putrajaya

TEL : 03-8883 8888 FAX : 03-8889 5499


Design & Built Contractor :



CONTRACTOR'S IN-HOUSE CONSULTANT :

Architect :

Civil & Structure Engineer :

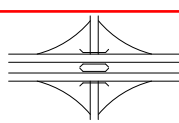

PERUNDING AZIZ, AZALI & TEE SDN. BHD.

NO. 2, JALAN KENARI 2

SEKSYEN 1, WILAYAH PERSEKUTUAN

62100 PUTRAJAYA

TEL : 03-8883 2482 7385

FAX : 03-8889 4994

Mechanical & Electrical Engineer :



PERLINDING UNIREKA

NO. 1, JALAN 18

SEKSYEN 1, WILAYAH PERSEKUTUAN

62100 PUTRAJAYA

TEL : 03-8883 2482 7385

FAX : 03-8889 4994

Landscape Architect :



VERITAS LANDSCAPE SDN BHD

NO. 11, BLOK 8, MENARA SERI WILAYAH

SEKSYEN 1, WILAYAH PERSEKUTUAN

62100 PUTRAJAYA

TEL : 03-8883 2482 7385

FAX : 03-8889 4994

Facade Consultant :



Aurecon Singapore (Pte.) Ltd.

100, ROBINSON ROAD

SINGAPORE 068911

TEL : 65-6336 8888

FAX : 65-6336 8889

E-MAIL : singapore@aurecongroup.com

Quantity Surveyor :



KPK QUANTITY SURVEYORS (SEMANANGUD) SDN BHD

110-111, BLOK 8, MENARA SERI WILAYAH

SEKSYEN 1, WILAYAH PERSEKUTUAN

62100 PUTRAJAYA

TEL : 03-8883 2482 7385

FAX : 03-8889 4994

Green Building Consultant :



Exergy Malaysia Sdn Bhd

138 & 215, JALAN 17 / 45, 46400 PETALING JAYA

SEKSYEN 17, WILAYAH PERSEKUTUAN

TEL : 03-79583655 FAX : 03-79563660

Project Title :

CADANGAN UBAHSUAI

TEMPAT KERJA JABAT

MENARA PJH TINGKAT 10

PEMBANGUNAN 3 BLOK

UNTUK:

UNITED NATIONS MALAYSIA

Drawing Title :

FURNITURE W6 DETAIL

Electrical Contractor :



OMEGA ELECTRICAL

10, JALAN 18

SEKSYEN 1, WILAYAH PERSEKUTUAN

62100 PUTRAJAYA

TEL : 03-8883 2482 7385

FAX : 03-8889 4994

Signature of Client / Developer :

Signature of M&E :


Contract No. :

No. Lukisan :

Drawings No. :

Amendments

Revision No.	Date	Notes	Status

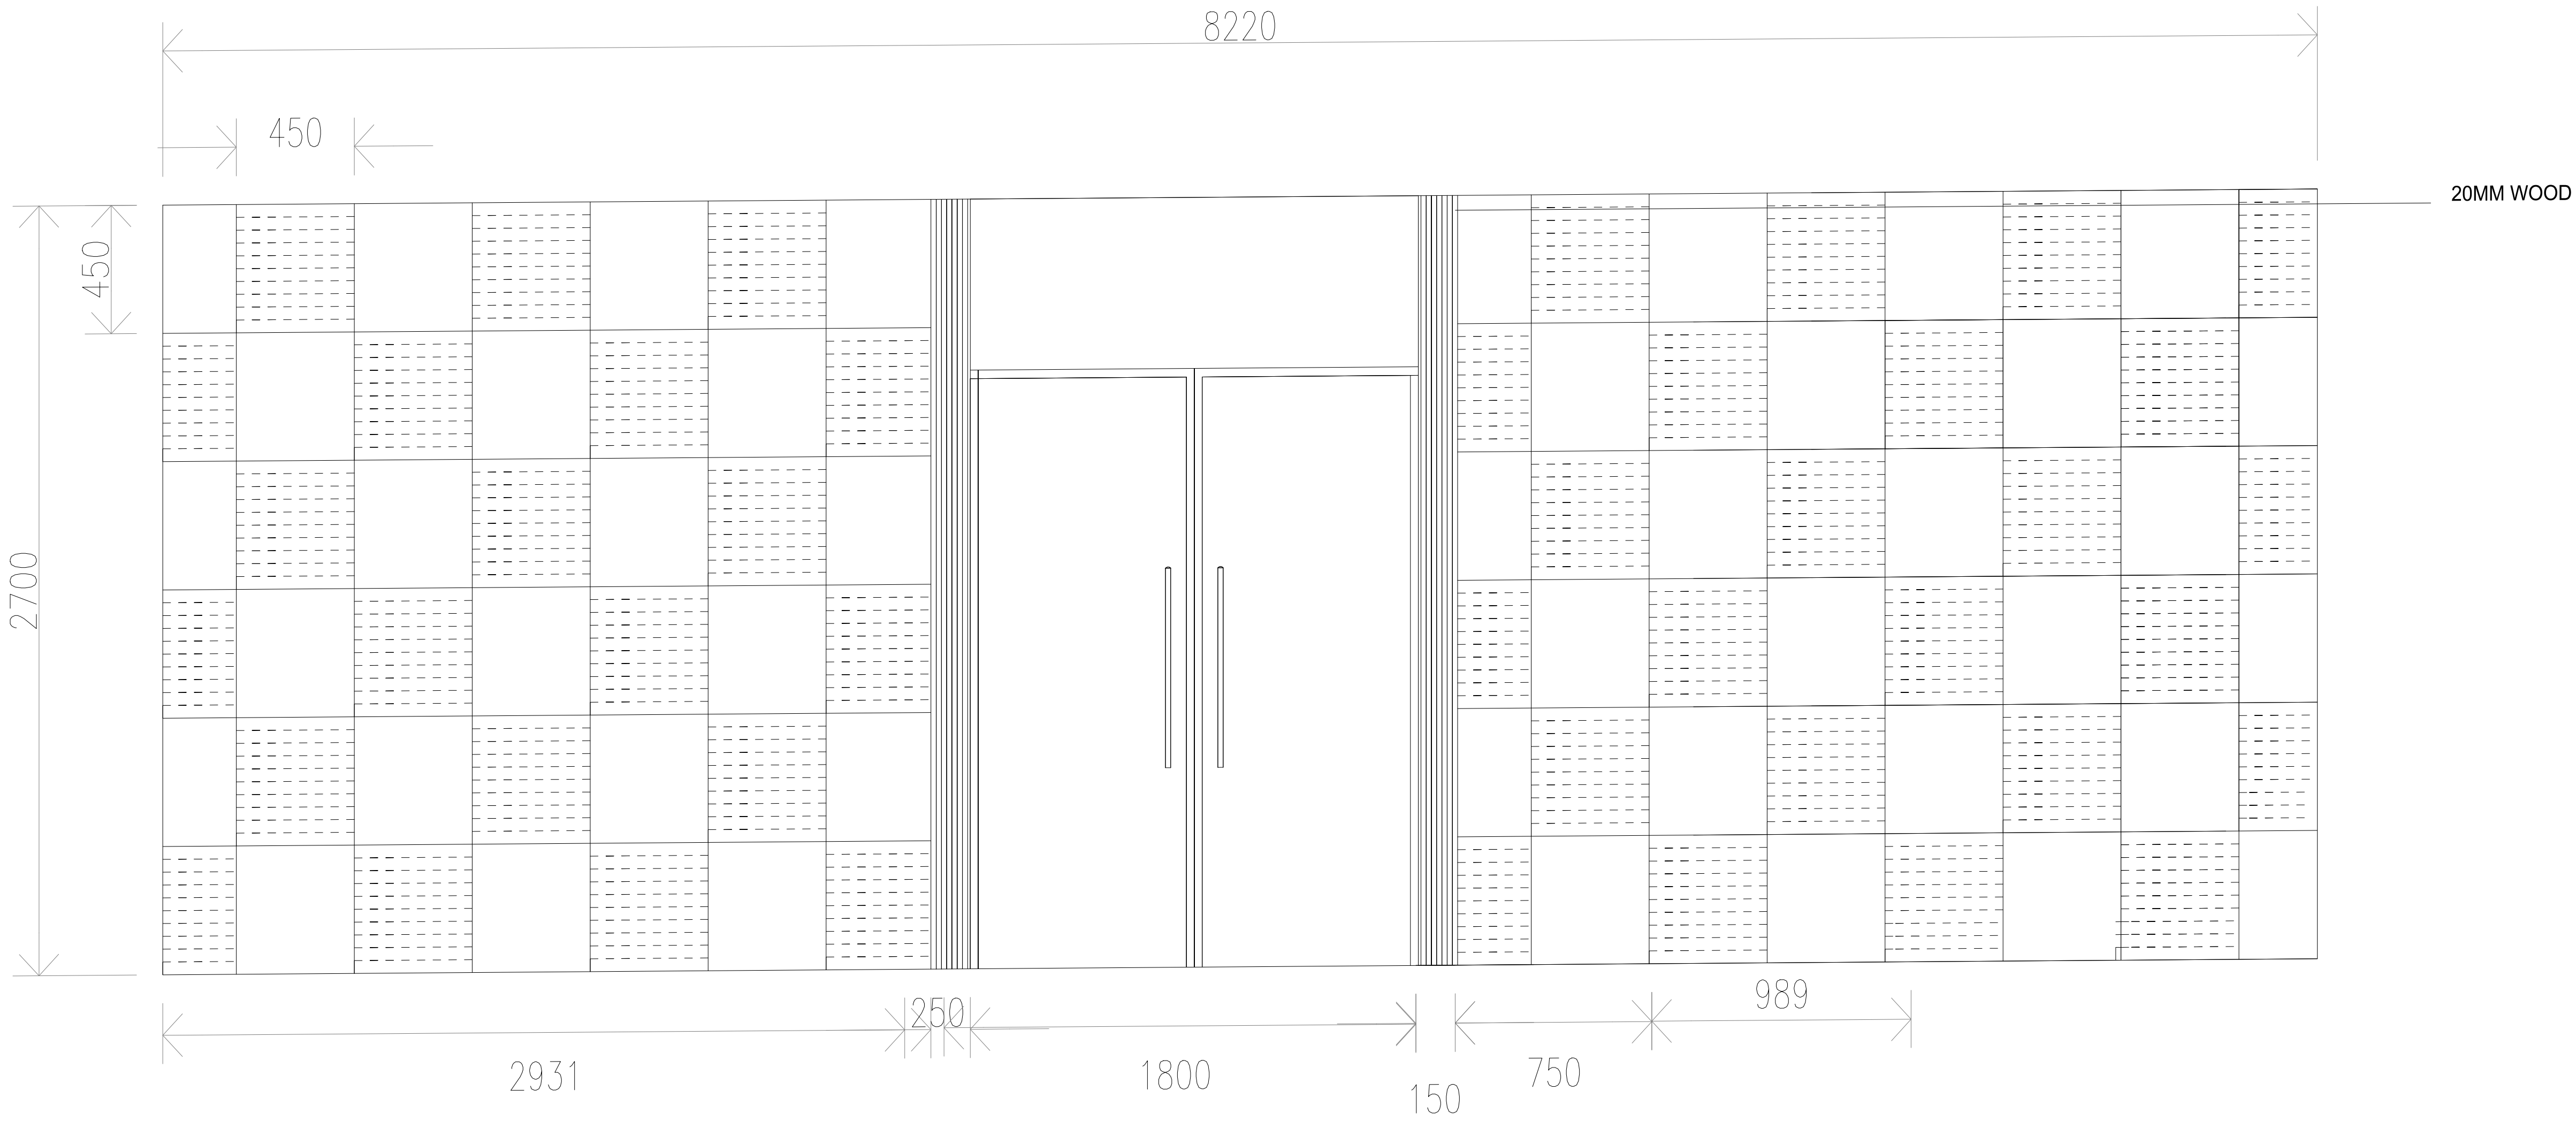

CONFERENCE ROOM WALL ELEVATION

Client / Developer :




PUTRAJAYA HOLDINGS
PUTRAJAYA HOLDINGS SDN. BHD (co.No.364152-K)
BLOK 1, MENARA SERI WILAYAH, PRECINCT 2
62100 PUTRAJAYA
TEL : 03-8883 8888 FAX : 03-8889 5499

Design & Built Contractor :



CONTRACTOR'S IN-HOUSE CONSULTANT :

Architect :

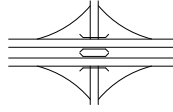

PERUNDING AZIZ, AZALI & TEE SDN. BHD.
NO. 2, JALAN KENARI 2
SEKSYEN 10, TAMAN KENARI
62100 PUTRAJAYA
TEL : 03-8881 2482 / 7385
FAX : 03-8881 4994

Mechanical & Electrical Engineer :



PERLINDUNG UNIREKA
NO. 1, JALAN 18
SEKSYEN 10, TAMAN KENARI 5
PUTRAJAYA
TEL : 03-8881 2482 / 7385
FAX : 03-8881 4994

Landscape Architect :



VERITAS LANDSCAPE SDN BHD
SUITE 115, BLOK 8, MEGA SQUARE
136 & 215, JALAN 17 / 45, 46400 PETALING JAYA
TEL : +603-21630971 FAX : +603-21630970

Facade Consultant :



Aurecon Singapore (Pte.) Ltd.
15, ROBINSON ROAD
SINGAPORE 048963
TEL : +65 6733 1150
FAX : +65 6733 1155
E-MAIL : singapore@aurecongroup.com

Quantity Surveyor :



KPK QUANTITY SURVEYORS (SEMANANGUNG) SDN BHD
FLOOR 18, BLOK B, TOWER 1, MEGA
SUITE 115, BLOK 8, MEGA SQUARE
136 & 215, JALAN 17 / 45, 46400 PETALING JAYA
TEL : +603-21630971 FAX : +603-21630970

Green Building Consultant :



Exergy Malaysia Sdn Bhd
136 & 215, JALAN 17 / 45, 46400 PETALING JAYA
TEL : +603 79583655 FAX : +603 79563660

Project Title :

**CADANGAN UBAHSUAI
TEMPAT KERJA JABAT
MENARA PJH TINGKAT 10
PEMBANGUNAN 3 BLOK**

**UNTUK:
UNITED NATIONS MALAYSIA**

Drawing Title :

FURNITURE W7 DETAIL

Electrical Contractor :



OMEGA ELECTRICAL
SUITE 115, BLOK 8, MEGA SQUARE
136 & 215, JALAN 17 / 45, 46400 PETALING JAYA
TEL : +603 79583655 FAX : +603 79563660

Signature of Client / Developer :

Signature of M&E :

Contract No. :

No. Lukisan :

Drawings No. :

Amendments

Revision No.	Date	Notes	Status