


MEETING ROOM SLIDING DOOR TOP VIEW

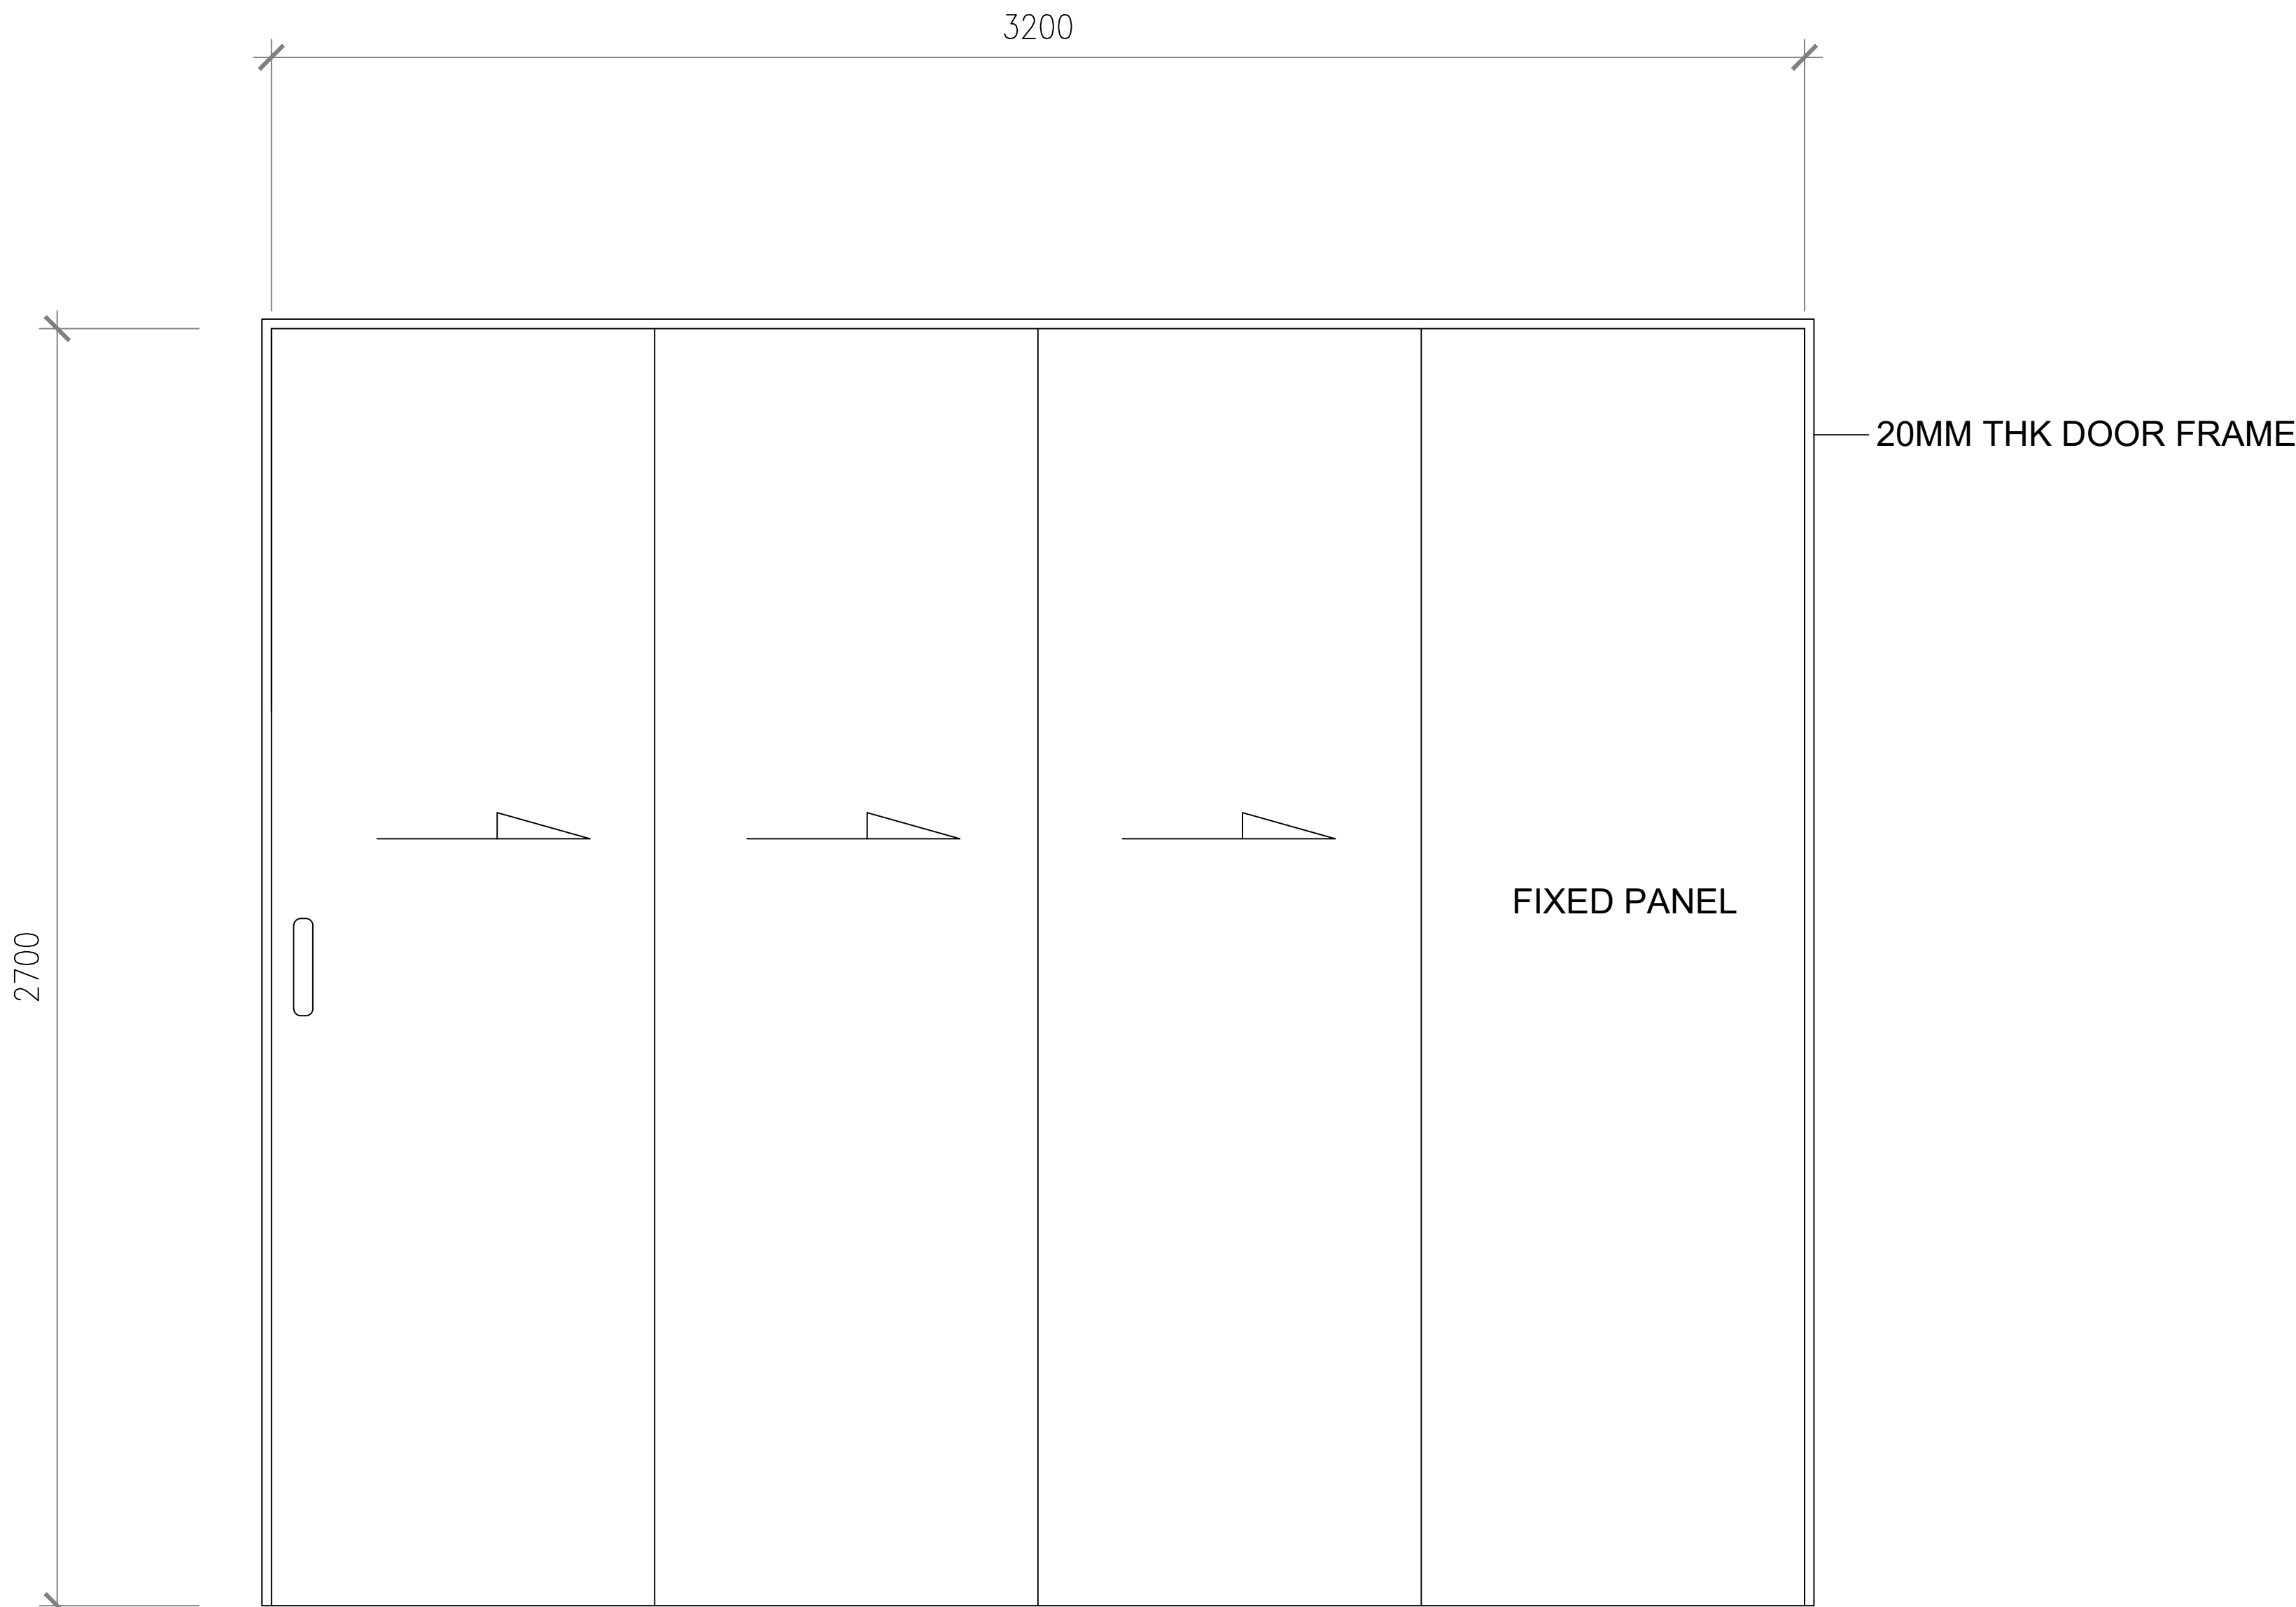

MEETING ROOM SLIDING DOOR FONT VIEW

Client / Developer :



PUTRAJAYA HOLDINGS
PUTRAJAYA HOLDINGS SDN. BHD (co.No.364152-K)
BLOK 1, MENARA SERI WILAYAH, PRECINCT 2
62100 PUTRAJAYA
TEL : 03-8883 8888 FAX : 03-8889 5499

Design & Built Contractor :




CONTRACTORS IN-HOUSE CONSULTANT :

Architect :



JAFFRI MERICAN ARCHITECT
11-3, JALAN BERING 28/41,
TAMAN SUNGAI BESI INDAH,
43300 SUNGAI BESI INDAH,
SELANGOR
TEL: 03-89419481 FAX : 03-89419482
E-mail : jaffri@jaffriarchitect.com.my

Civil & Structure Engineer :

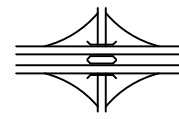

PERUNDING AZIZ, AZALI & TEE SDN. BHD.
NO. 9, JALAN KEMAR 2,
BANGSAU PUCHONG JAYA,
47100 PUCHONG,
SELANGOR
TEL: 03-5882 7485/7385
FAX: 03-5882 4674

Mechanical & Electrical Engineer :



PERUNDING UNIREKA
NO. 18-18,
JALAN KEMAR 5,
BANGSAU PUCHONG JAYA,
47100 PUCHONG,
SELANGOR
TEL: 03-80761785
FAX: 03-80761785
E-mail : unireka@gmail.com

Landscape Architect :




VERITAS LANDSCAPE SDN BHD
B-12-15, BLOCK B, MEWA AVENUE 2,
12, JALAN YIP KIM SENG,
50450 WILAYAH PERSEKUTUAN KUALA LUMPUR
TEL: +603 21636971 FAX: +603 21636970

Facade Consultant :

Aurecon Singapore (Pte.) Ltd.
No. 152-BEACH ROAD,
#22-02 GATEWAY EAST,
SINGAPORE 189771
TEL : +65 6256 6188
FAX : +65 6251 7188
E-mail : singapore@ap.aurecongroup.com

Quantity Surveyor :

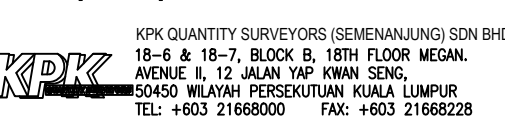

KPK QUANTITY SURVEYORS (SEMANJANG) SDN BHD
18-6 & 18-7, BLOCK B, 18TH FLOOR MEGAN,
AVENUE 8, 12, JALAN YIP KIM SENG,
50450 WILAYAH PERSEKUTUAN KUALA LUMPUR
TEL: +603 21668000 FAX: +603 21668228

Green Building Consultant :



Exergy Malaysia Sdn Bhd
198 & 218, JALAN 17 / 45, 46400 PETALING JAYA,
SELANGOR DARUL EHSAN
TEL: +603 79583655 FAX: +603 79583660

Project Title :


**CADANGAN UBAHSUAI
TEMPAT KERJA JABAT
MENARA PJH TINGKAT 10
PEMBANGUNAN 3 BLOK**

**UNTUK:
UNITED NATIONS MALAYSIA**

Drawing Title :

MEETING ROOM SLIDING DOOR DETAIL

Electrical Contractor :

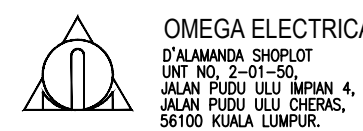

OMEGA ELECTRICAL
D'ALAMANDA SHOPLOT
UNIT NO. 2-11-11-11
JALAN PUDU ULU CHEWAS,
56100 KUALA LUMPUR

Signature of Client / Developer :

.....
IR AUBREY M. SHEPHERDSON
HEAD OF DEPARTMENT, COMMERCIAL BUILDING
PUTRAJAYA HOLDINGS SDN. BHD (co.No.364152-K)
BloK 1, Menara Seri Wilayah, Precinct 2
62100 Putrajaya
Tel : 03-8883 8888 Fax : 03-8889 5499

Signature of M&E :

Contract No. :

.....

No. Lukisan :

Drawn By	Date
JJ	OCT 2017
Check By	Date
DAREN WONG	OCT 2017
Scale	

Drawings No. :

.....			
-------	-------	-------	-------

Amendments

Revision No.	Date	Notes	Status: