


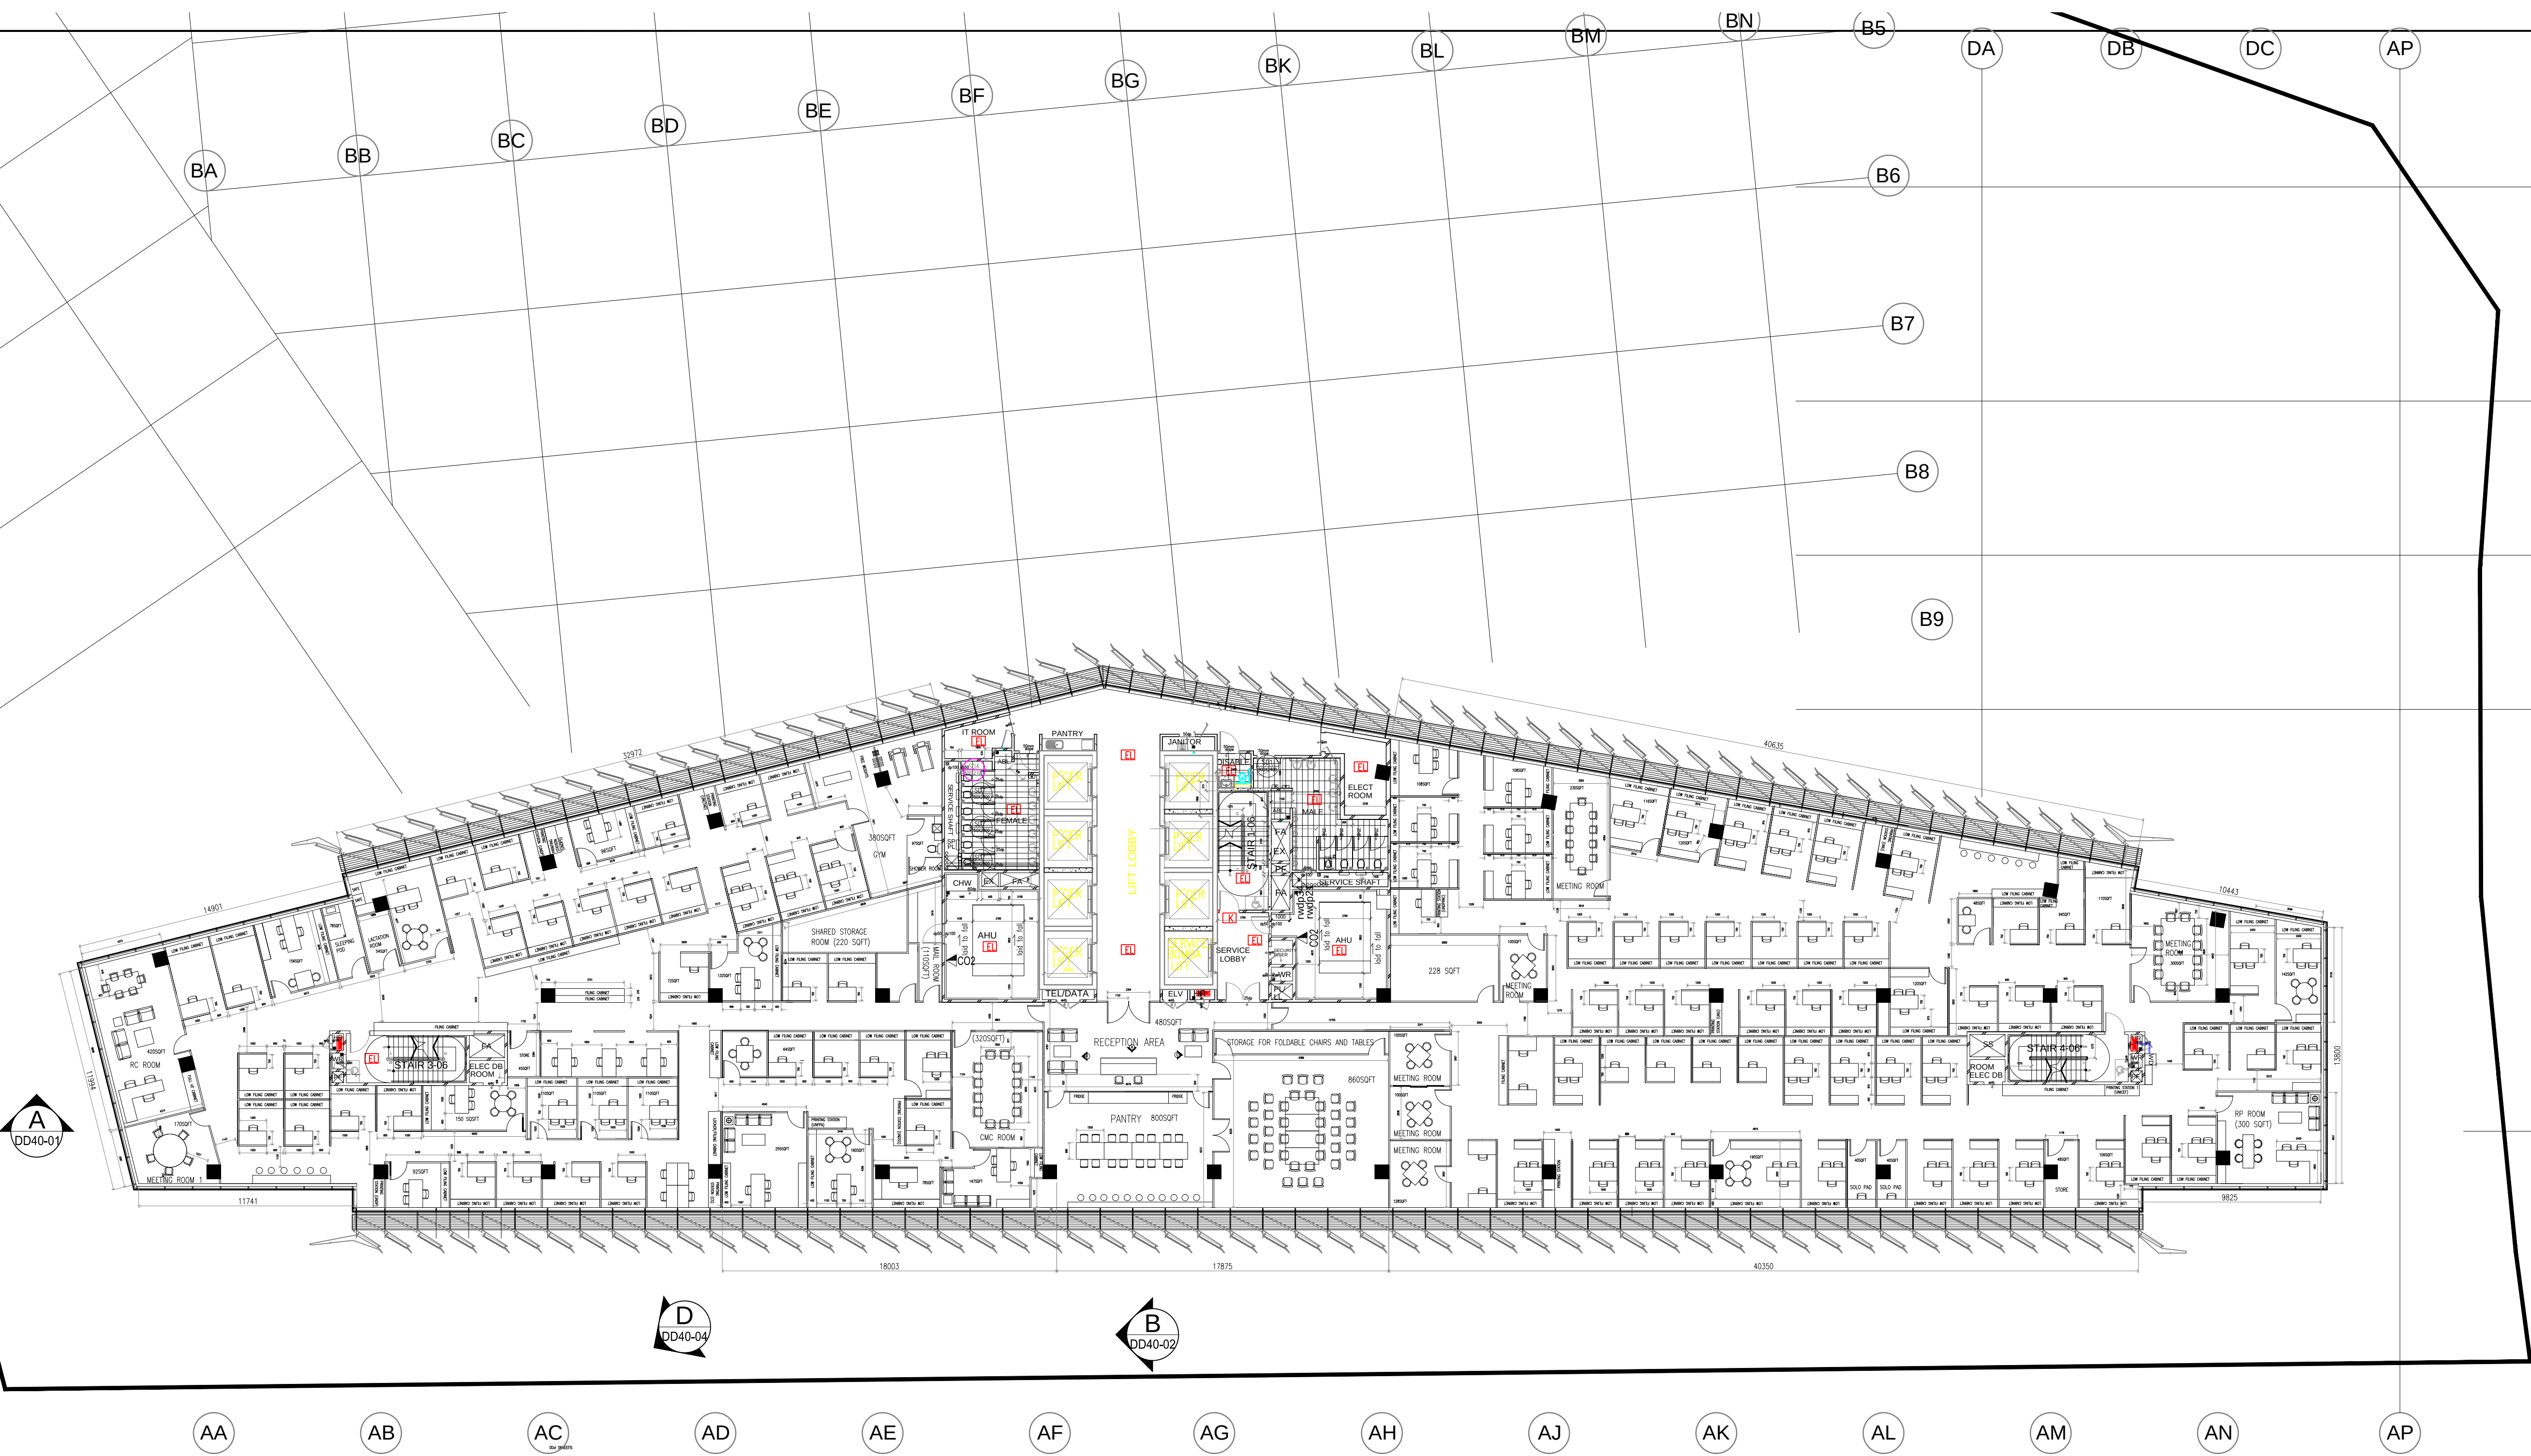

FURNITURE LAYOUT PLAN - LEVEL 10

SUMMARY	
GYM ROOM	1
SOLO PAD	2
LACTATION ROOM	1
SLEEPING POD	1
MEETING ROOM - SMALL (2-4PAX CAFE STYLE)	7
MEETING ROOM - MEDIUM (8-12PAX BOARD ROOM STYLE)	4
MEETING ROOM - LARGE (36PAX BOARD ROOM STYLE)	1
INFORMAL MEETING SPACES	2
STORE ROOM	5
MAIL ROOM	1
PRINTING STATION	12
PANTRY	1
TOILET	1

Client / Developer :



PUTRAJAYA HOLDINGS
PUTRAJAYA HOLDINGS SDN. BHD (co.No.364152-K)
BLOK 1, MENARA SERI WILAYAH, PRECINCT 2
62100 PUTRAJAYA.
TEL : 03-8883 8888 FAX : 03-8889 5499


Design & Built Contractor :



CONTRACTOR'S IN-HOUSE CONSULTANT:

Architect :

Civil & Structure Engineer :

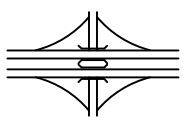

PERUNDING AZIZ, AZALI & TEE SDN. BHD.
NO. 8, JALAN KENARI 2,
BANDAR PUCHONG JAYA,
47100 PUCHONG,
SELANGOR
TEL : 03-5882 7485/7385
FAX : 03-5882 4874

Mechanical & Electrical Engineer :



PERUNDING UNIREKA
NO. 15-16,
JALAN KENARI 5,
BANDAR PUCHONG JAYA,
47100 PUCHONG,
SELANGOR
TEL : 03-80761000
E-mail : unireka@gmail.com

Landscape Architect :



VERITAS LANDSCAPE SDN BHD
8-12-15, BLOCK B, MEGAN AVENUE 2,
12, JALAN TAP KINAN SENANG,
50400 WILAYAH PERSEKUTUAN KUALA LUMPUR
TEL : +603 21636971 FAX : +603 21636970

Facade Consultant :



Aurecon Singapore (Pte.) Ltd.
No. 102-BEACH ROAD,
#22-02 GARDEN CITY,
SINGAPORE 109721
TEL : +65 6336 8188
FAX : +65 6251 7188
E-mail : singapore@aurecongroup.com

Quantity Surveyor :



KDK QUANTITY SURVEYORS (SEKELUARAN) SDN BHD
18-6 & 18-7, BLOCK B, 18TH FLOOR MEGAN
AVENUE 2, 12 JALAN TAP KINAN SENANG,
50400 WILAYAH PERSEKUTUAN KUALA LUMPUR
TEL : +603 21668000 FAX : +603 21668228

Green Building Consultant :



Every Malaysia Sdn Bhd
198 & 218, JALAN 17 / 45, 46400 PETALING JAYA,
SELANGOR DARUL EHSAN.
TEL : +603 79563655 FAX : +603 79563660

Project Title :

CADANGAN UBAHSUAI
TEMPAT KERJA JABAT
MENARA PJH TINGKAT 10
PEMBANGUNAN 3 BLOK

UNTUK:

UNITED NATIONS MALAYSIA

Drawing Title :

FURNITURE LAYOUT PLAN

Electrical Contractor :



OMEGA ELECTRICAL
D'ALAMANDA SHOPLOT
UNIT NO. 2-01-30,
JALAN PLOU ULU IMPAN 4,
JALAN PLOU ULU IMPAN,
56100 KUALA LUMPUR.

Signature of Client / Developer :

IR AUBREY M. SHEPHERDSON
HEAD OF DEPARTMENT, COMMERCIAL BUILDING
PUTRAJAYA HOLDINGS SDN. BHD (co.No.364152-K)
Blok 1, Menara Seri Wilayah, Precinct 2
62100 Putrajaya
Tel : 03-8883 8888 Fax : 03-8889 5499

Signature of M&E :

Contract No. :

No. Lukisan :

Drawings No. :

Amendments

Revision No.	Date	Notes	Status: