


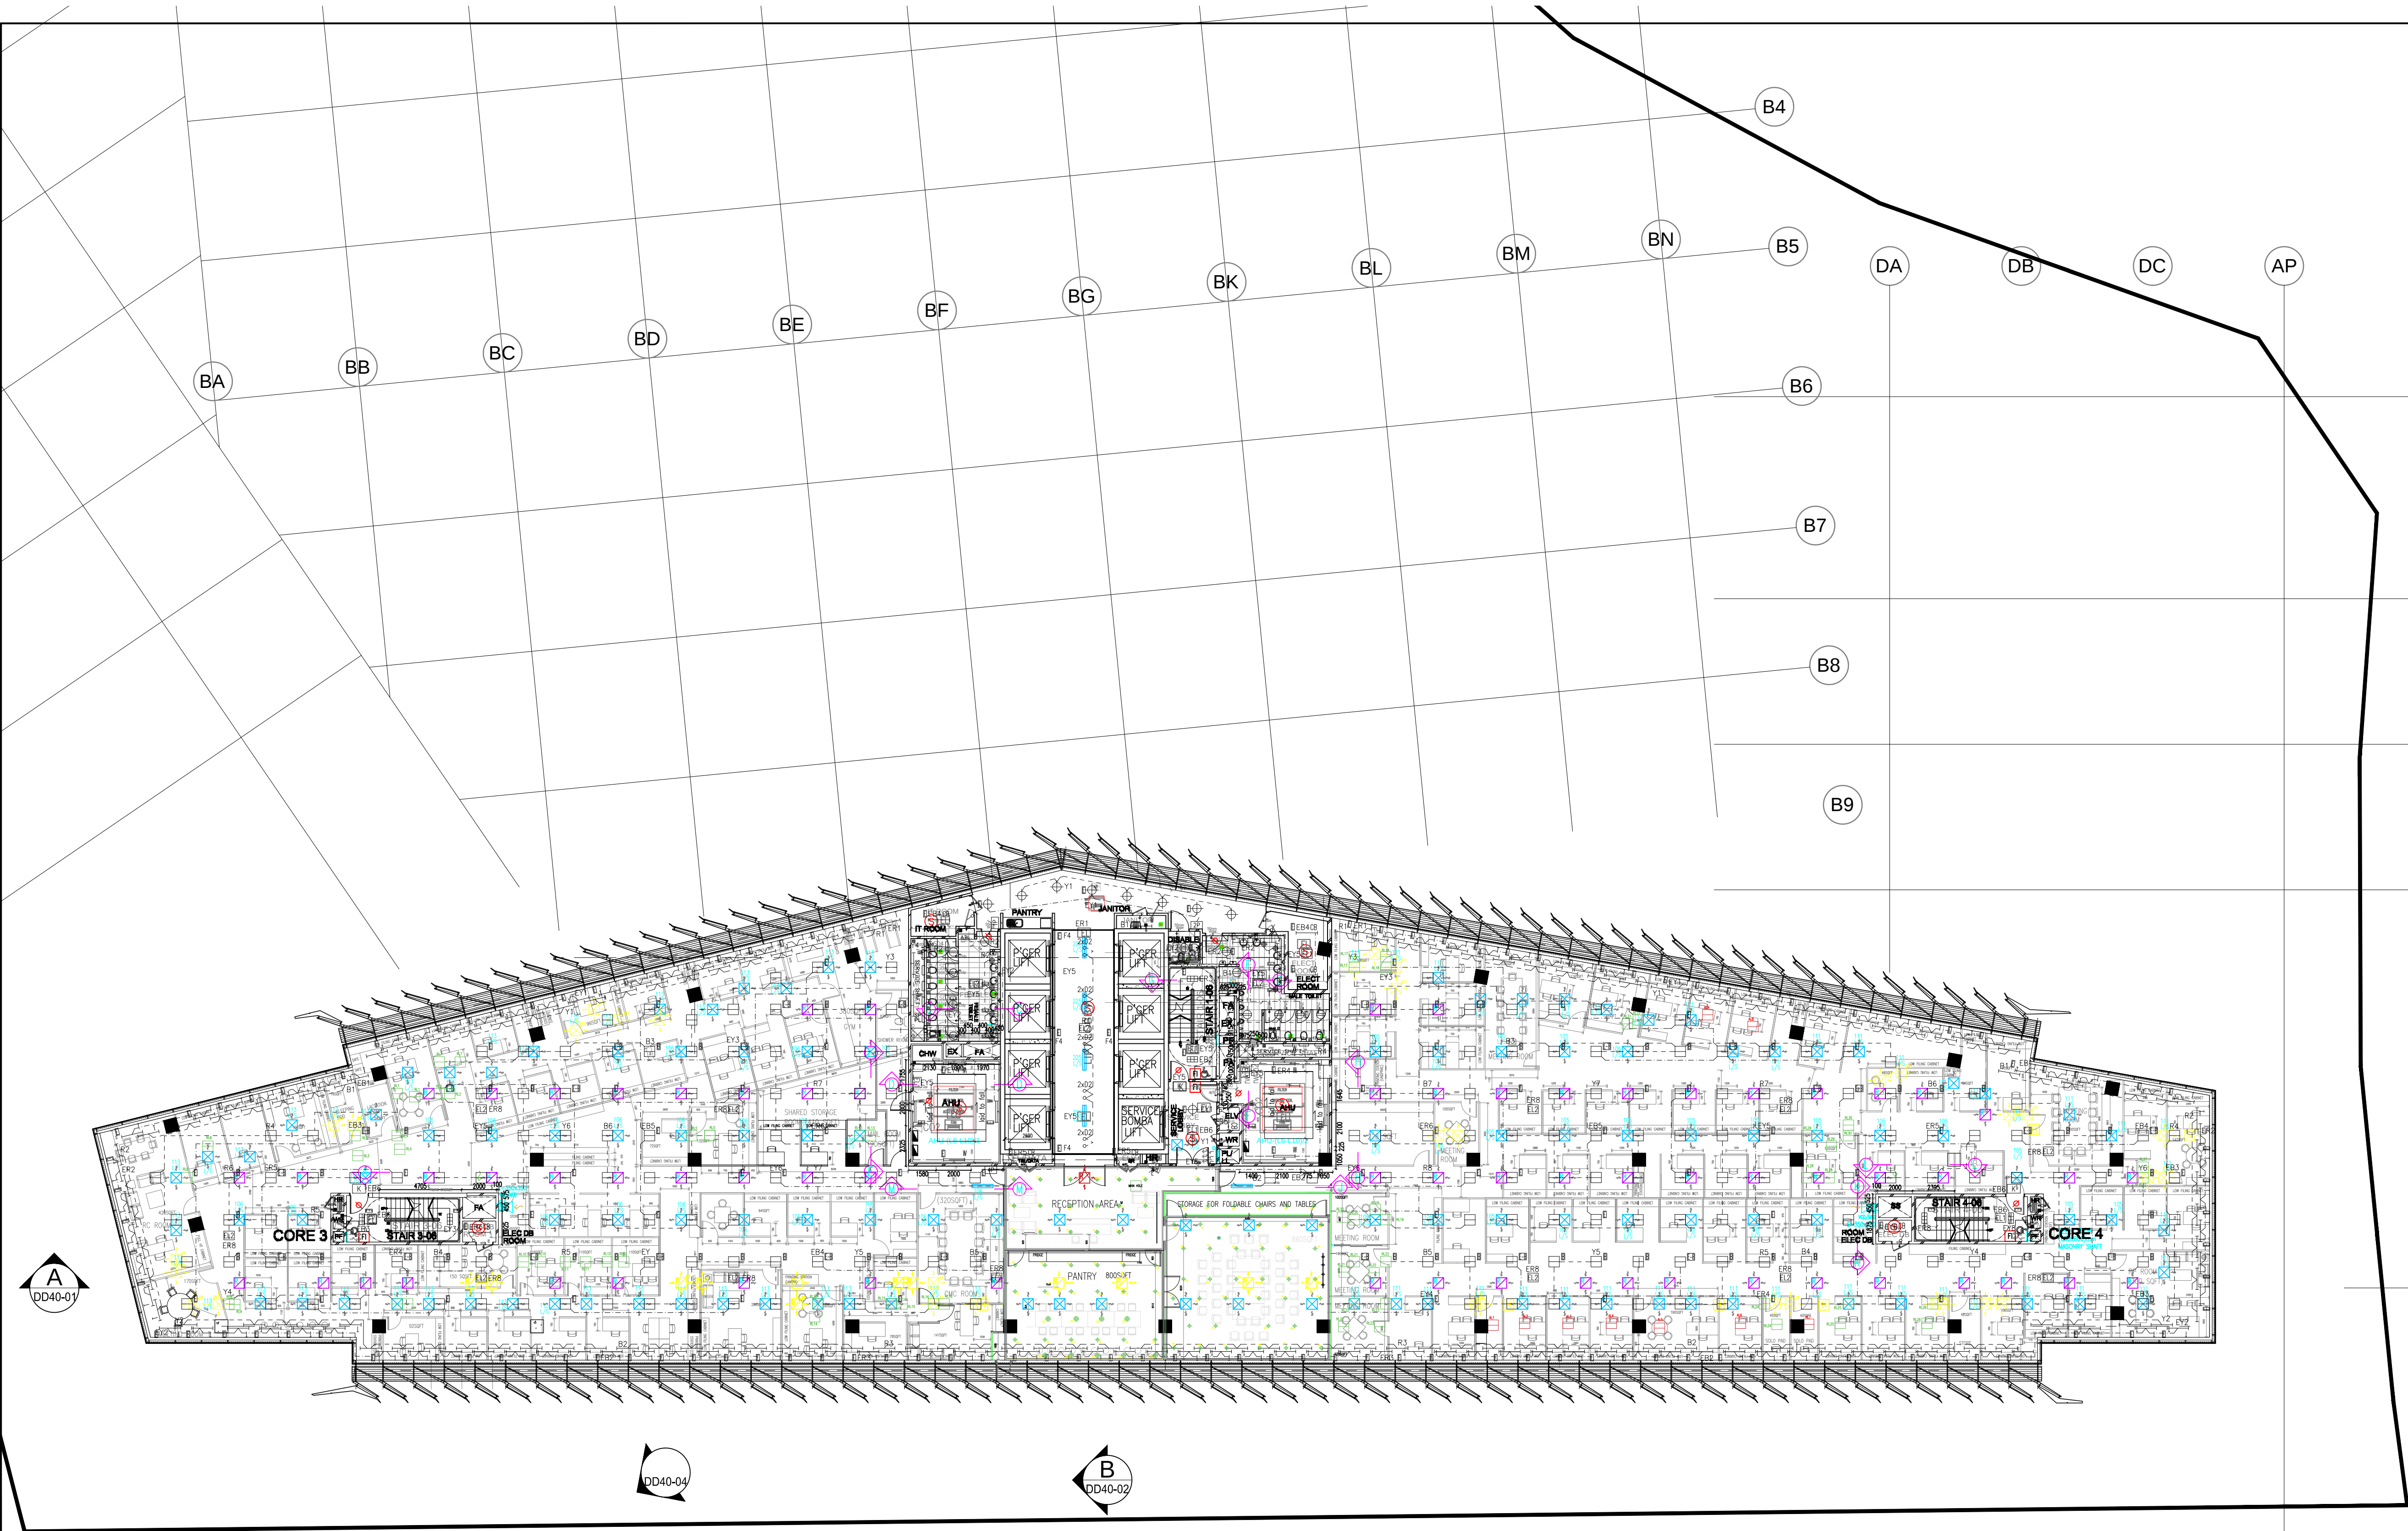

LIGHTING PLAN - LEVEL 10

LIGHTING LEGEND			
CODE	SYMBOL	DESCRIPTION	QTY
S1		DOWNLIGHT	20
S2		DOWNLIGHT	18
S3		PENDANT LIGHT	9
S4		DOWNLIGHT	34
S5		DOWNLIGHT	6
EL		EXISTING LIGHTS	236
RL1-31		RELOCATE LIGHTS (EXISTING LIGHT)	31
RL1-31		RELOCATED LIGHTS	31
AL1-9		ADDITIONAL LIGHTS	9

Client / Developer :



PUTRAJAYA HOLDINGS
PUTRAJAYA HOLDINGS SDN. BHD (co.No.364152-K)
BLOK 1, MENARA SERI WILAYAH, PRECINCT 2
62100 PUTRAJAYA.
TEL : 03-8883 8888 FAX : 03-8889 5499


Design & Built Contractor :



CONTRACTOR'S IN-HOUSE CONSULTANT :

Architect :

Civil & Structure Engineer :

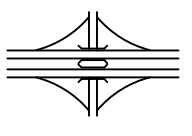

PERUNDING AZIZ, AZALI & TEE SDN. BHD.
NO. 8, JALAN KENARI 2,
BANDAR PUCHONG JAYA,
47100 PUCHONG,
SELANGOR
TEL : 03-8882 7485/7385
FAX: 03-8883 4674

Mechanical & Electrical Engineer :



PERUNDING UNIREKA
NO. 15-16,
JALAN KENARI 5,
BANDAR PUCHONG JAYA,
47100 PUCHONG,
SELANGOR DARUL EHSAN.
TEL : 03-80761000
E-mail : unireka@gmail.com

Landscape Architect :



VERITAS LANDSCAPE SDN BHD
8-12-15, BLOCK B, MEGAN AVENUE 2,
12, JALAN YAP KIAN SENG,
50400 WILAYAH PERSEKUTUAN KUALA LUMPUR
TEL: +603 21636971 FAX: +603 21636970

Facade Consultant :



Aurecon Singapore (Pte.) Ltd.
No. 102-BEACH ROAD,
#02-02, GARDEN CITY,
SINGAPORE 189721
TEL : +65 6396 8188
FAX : +65 6251 7188
E-mail : singapore@aurecongroup.com

Quantity Surveyor :



KDK QUANTITY SURVEYORS (SEMI-AUTOMATIC) SDN BHD
18-16 & 18-17, BLOCK B, 18TH FLOOR MEGAN
AVENUE II, 12 JALAN YAP KIAN SENG,
50400 WILAYAH PERSEKUTUAN KUALA LUMPUR
TEL: +603 21668000 FAX: +603 21668228

Green Building Consultant :



Energy Malaysia Sdn Bhd
198 & 218, JALAN 17 / 45, 46400, PETALING JAYA,
SELANGOR DARUL EHSAN.
TEL: +603 79563655 FAX: +603 79563660

Project Title :

CADANGAN UBAHSUAI
TEMPAT KERJA JABAT
MENARA PJH TINGKAT 10
PEMBANGUNAN 3 BLOK

UNTUK:
UNITED NATIONS MALAYSIA

Drawing Title :

LIGHTING PLAN

Electrical Contractor :



OMEGA ELECTRICAL
D'ALAMANDA SHOPLOT
UNIT NO. 2-35-35,
JALAN PUSAT ULI IMPAN 4,
JALAN PUSAT ULI IMPAN,
50100 KUALA LUMPUR.

Signature of Client / Developer :



IR AUBREY M. SHEPHERDSON
HEAD OF DEPARTMENT, COMMERCIAL BUILDING
PUTRAJAYA HOLDINGS SDN. BHD (co.No.364152-K)
Blok 1, Menara Seri Wilayah, Precinct 2
62100 Putrajaya
Tel : 03-8883 8888 Fax : 03-8889 5499

Signature of M&E :

Contract No. :

No. Lukisan :

Drawings No. :

Amendments

Revision No.	Date	Notes	Status: