


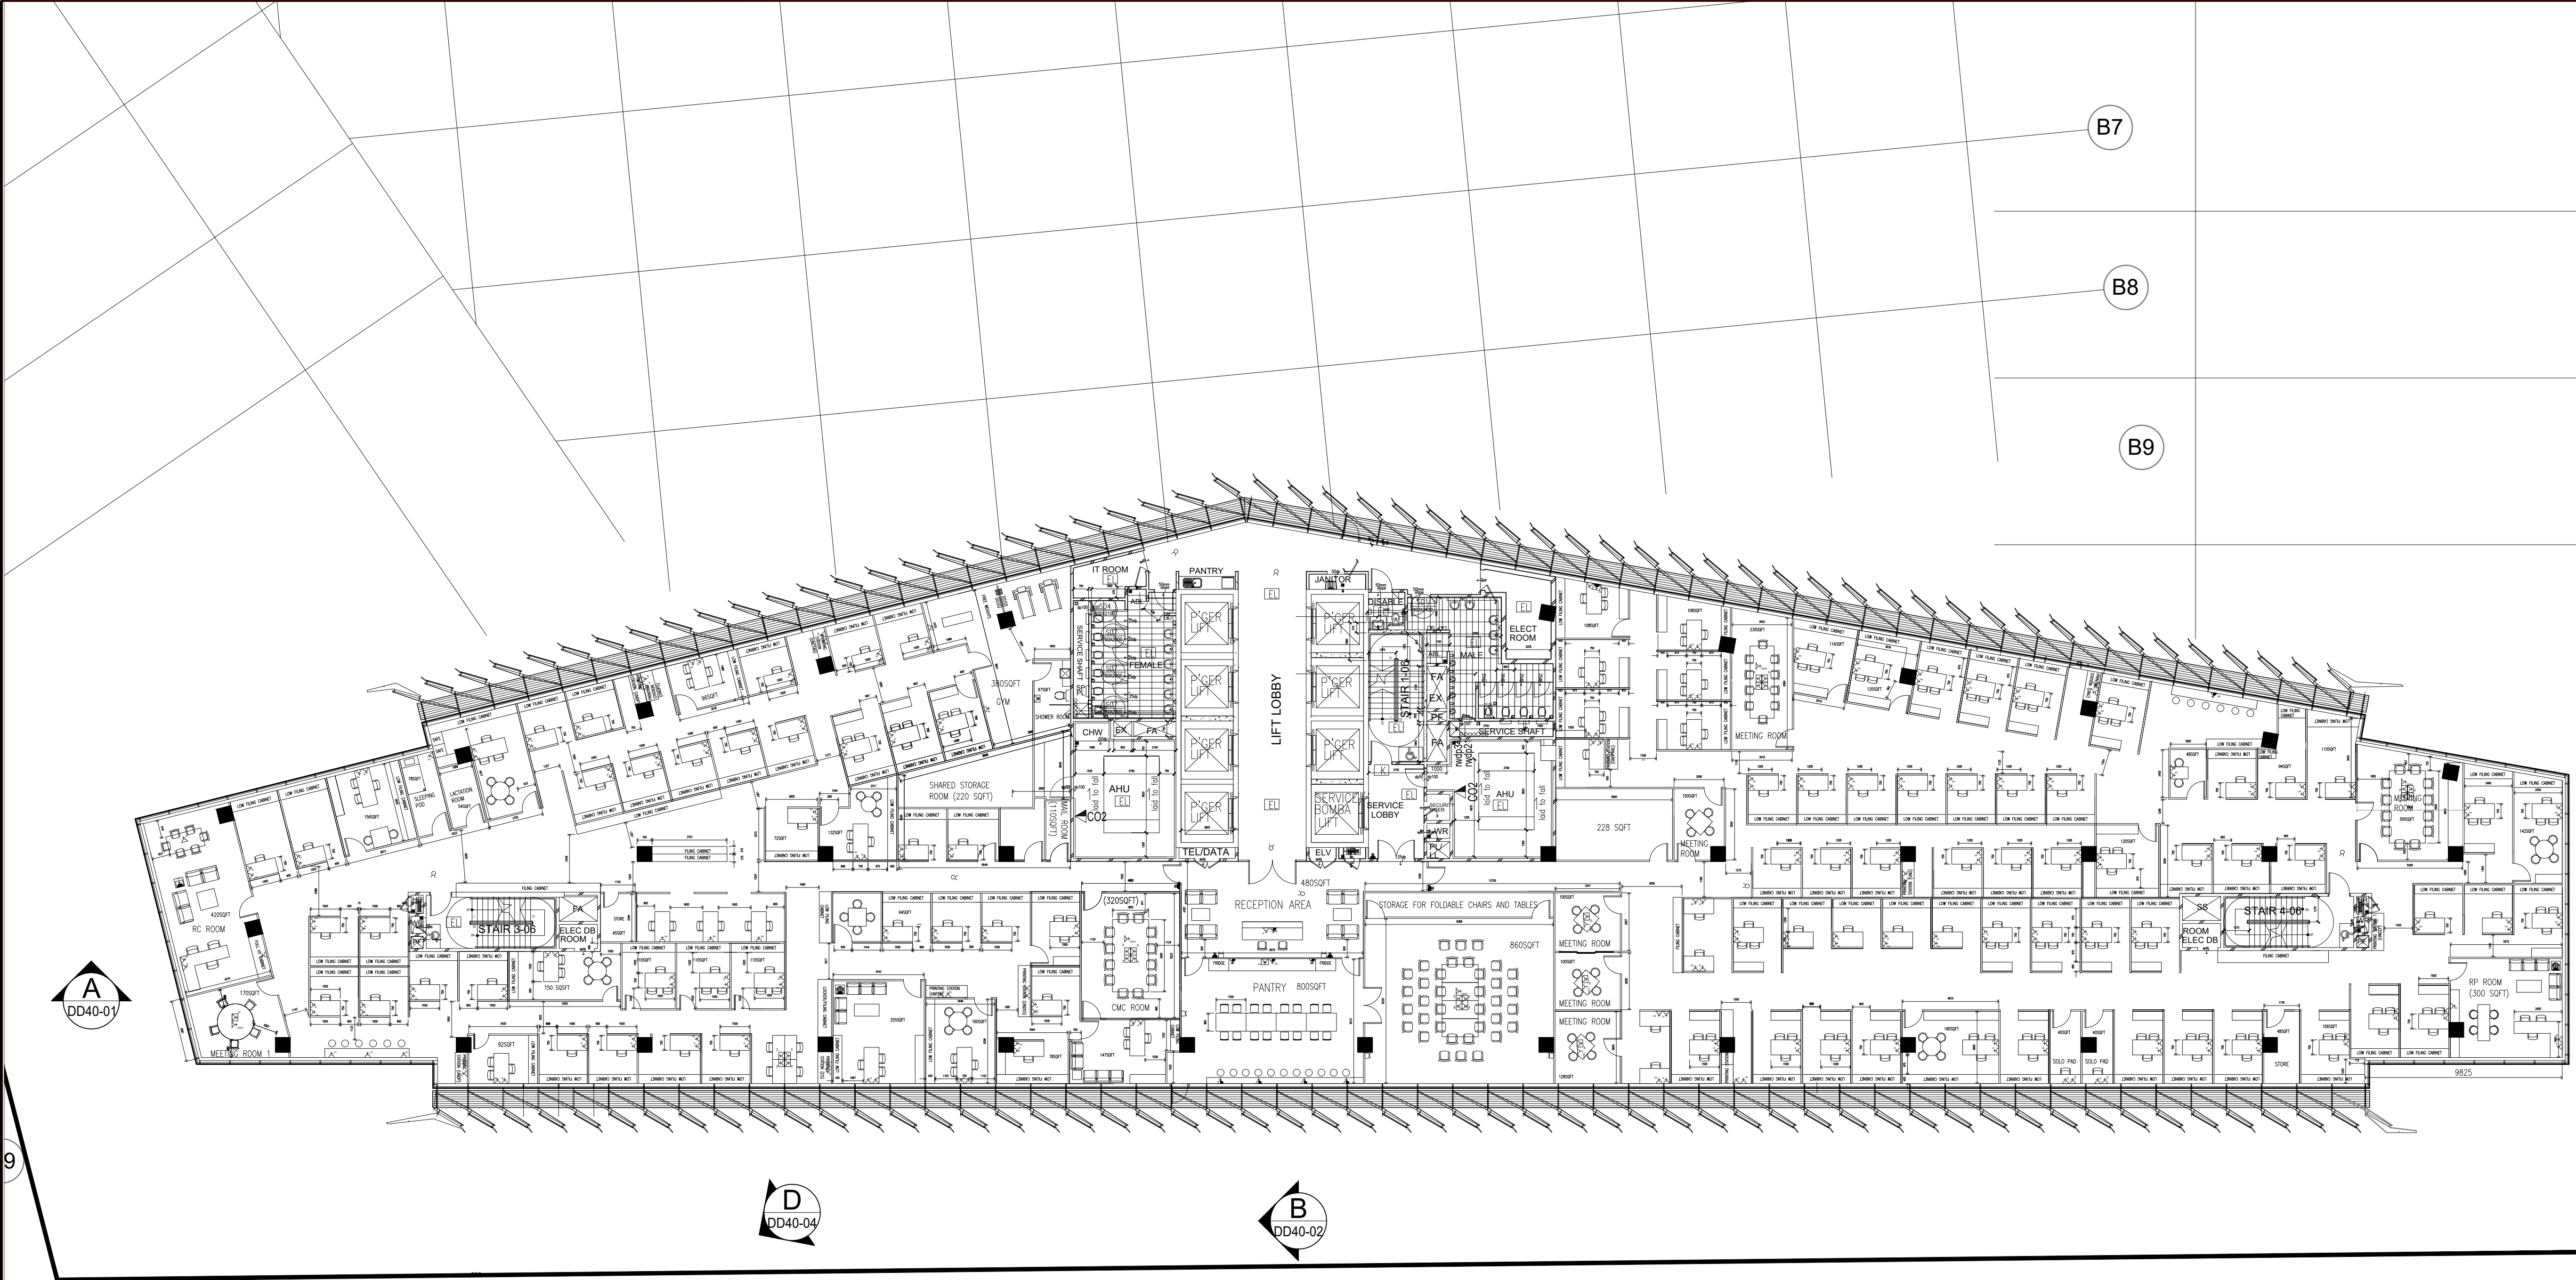

MNE PLAN - LEVEL 10

LEGEND

SYMBOL	DESCRIPTION	QTY
	TYPE: 13 AMP POWER POINT 300MM SIZE: 86MM X 86MM	
	TYPE: 13 AMP POWER POINT 900MM SIZE: 86MM X 86MM	
	TYPE: FLOOR MOUNTED POWER POINT SIZE: 86MM X 86MM	
	TYPE: TABLE MOUNTED POWER POINT 750MM SIZE: 86MM X 86MM	86
	TYPE: NETWORK POWER SUPPLY SIZE: 86MM X 86MM	120
	TYPE: 15 AMP POWER POINT 900MM SIZE: 86MM X 86MM	2

SYMBOL	DESCRIPTION	QTY
	TYPE: CAT 6 CABLE SIZE: 86MM X 86MM	23
	TYPE: CCTV POWER SOCKET SIZE: 86MM X 86MM	8
	TYPE: AUTO SLIDING DOOR POWER SOCKET SIZE: 86MM X 86MM	2
	TYPE: AUTO DOOR ACCESS POWER SOCKET SIZE: 86MM X 86MM	3
	TYPE: TV POWER SOCKET SIZE: 86MM X 86MM	5
	TYPE: WATER DISPENSER POWER SOCKET SIZE: 86MM X 86MM	2
	TYPE: WATER HEATER POWER SOCKET SIZE: 86MM X 86MM	1

PUTRAJAYA HOLDINGS
PUTRAJAYA HOLDINGS SDN. BHD (co.No.364152-K)
BLOK 1, MENARA SERI WILAYAH, PRECINCT 2
62100 PUTRAJAYA
TEL : 03-8883 8888 FAX : 03-8889 5499

Design & Built Contractor :

CONTRACTOR'S IN-HOUSE CONSULTANT :

Architect :

JAFFRI MERICAN ARCHITECT
1-2, JALAN BERING 2B 4/1,
TAMAN SUNGAI BES, INDAH,
43000 SUNGAI BES, SELANGOR
DATE: 2017/10/17
E-mail : jaffri@jmericanarchitect.com.my

Civil & Structure Engineer :

PERUNDING AZIZ, AZALI & TEE SDN. BHD.
NO. 9, JALAN KEMAR 2,
BANGSAU PUCHONG JAYA,
47100 PUCHONG,
SELANGOR
TEL: 03-8882 7485/7385
FAX: 03-8882 4674

Mechanical & Electrical Engineer :

PERUNDING UNIREKA
NO. 15-16,
71, JALAN KEMAR 5,
BANGSAU PUCHONG JAYA,
47100 PUCHONG,
SELANGOR
TEL: 03-88767678
E-mail : unireka@gmail.com

Landscape Architect :

VERITAS LANDSCAPE SDN BHD
8-12-15, BLOCK B, MEWAR AVENUE 2,
12, JALAN TAP KIRAN SENG,
50450 WILAYAH PERSEKUTUAN KUALA LUMPUR
TEL: +603 21636971 FAX: +603 21636970

Facade Consultant :

Aurecon Singapore (Pte.) Ltd.
No. 152 BEACH ROAD,
#22-02 GATEWAY EAST,
SINGAPORE 189712
TEL: +65 6256 6188
FAX: +65 6251 7188
E-mail : singapore@ap.aurecongroup.com

Quantity Surveyor :

KPK QUANTITY SURVEYORS (SEMANJANG) SDN BHD
18-6 & 18-7, BLOCK B, 18TH FLOOR MEWAR,
AVENUE 2, 12, JALAN TAP KIRAN SENG,
50450 WILAYAH PERSEKUTUAN KUALA LUMPUR
TEL: +603 21668000 FAX: +603 21668228

Green Building Consultant :

Exergy Malaysia Sdn Bhd
198 & 218, JALAN 17 / 45, 46400 PETALING JAYA,
SELANGOR DARUL EHSAN
TEL: +603 79583655 FAX: +603 79583660

Project Title :

**CADANGAN UBAHSUAI
TEMPAT KERJA JABAT
MENARA PJH TINGKAT 10
PEMBANGUNAN 3 BLOK**

UNTUK:
UNITED NATIONS MALAYSIA

Drawing Title :

M & E PLAN - LEVEL 10

Electrical Contractor :

OMEGA ELECTRICAL
D'ALAMANDA SHOPLOT
UNIT NO. 2-11-15-16,
JALAN PUDU ULU CHEONG,
56100 KUALA LUMPUR

Signature of Client / Developer :

.....
IR AUBREY M. SHEPHERDSON
HEAD OF DEPARTMENT, COMMERCIAL BUILDING
PUTRAJAYA HOLDINGS SDN. BHD (co.No.364152-K)
Blok 1, Menara Seri Wilayah, Precinct 2
62100 Putrajaya
Tel : 03-8883 8888 Fax : 03-8889 5499

Signature of M&E :

.....

Contract No. :

.....

No. Lukisan :

Drawn By : JJ	Date
Check By : DAREN WONG	OCT 2017
Scale :	

Drawings No. :

.....

Amendments

Revision No.	Date	Notes	Status: