


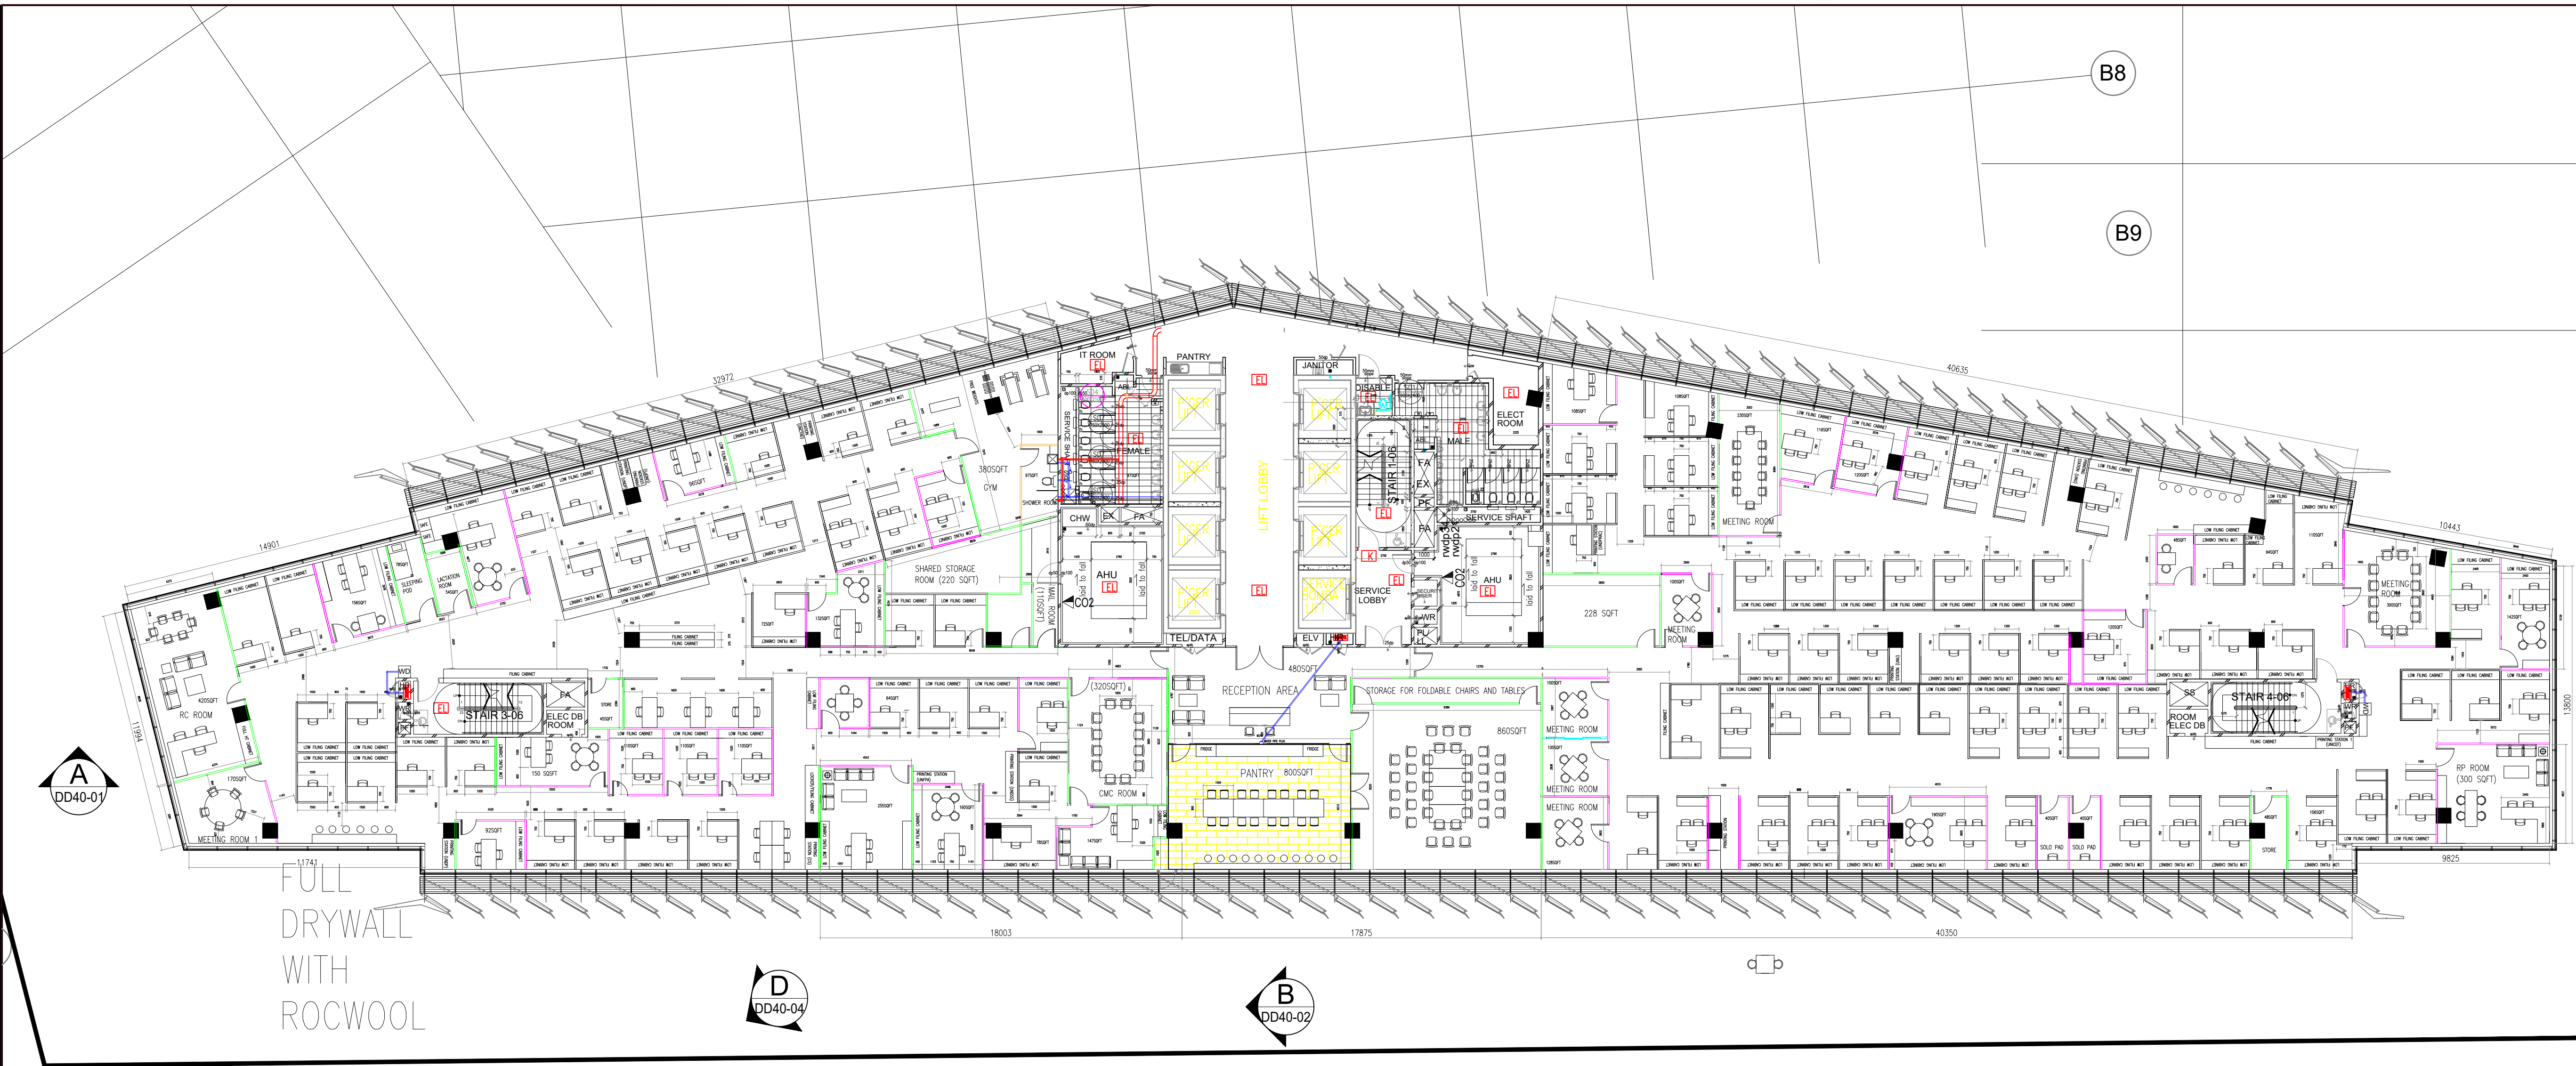


WALL AND PARTITION PLAN - LEVEL 10

LEGEND

- WATER OUTLET
- WATER INLET
- WD WATER DISPENSER
- FULL WALL
- 4FEET WALL
- SLIDING WALL
- TOILET WALL

PARTITION WALL DETAIL

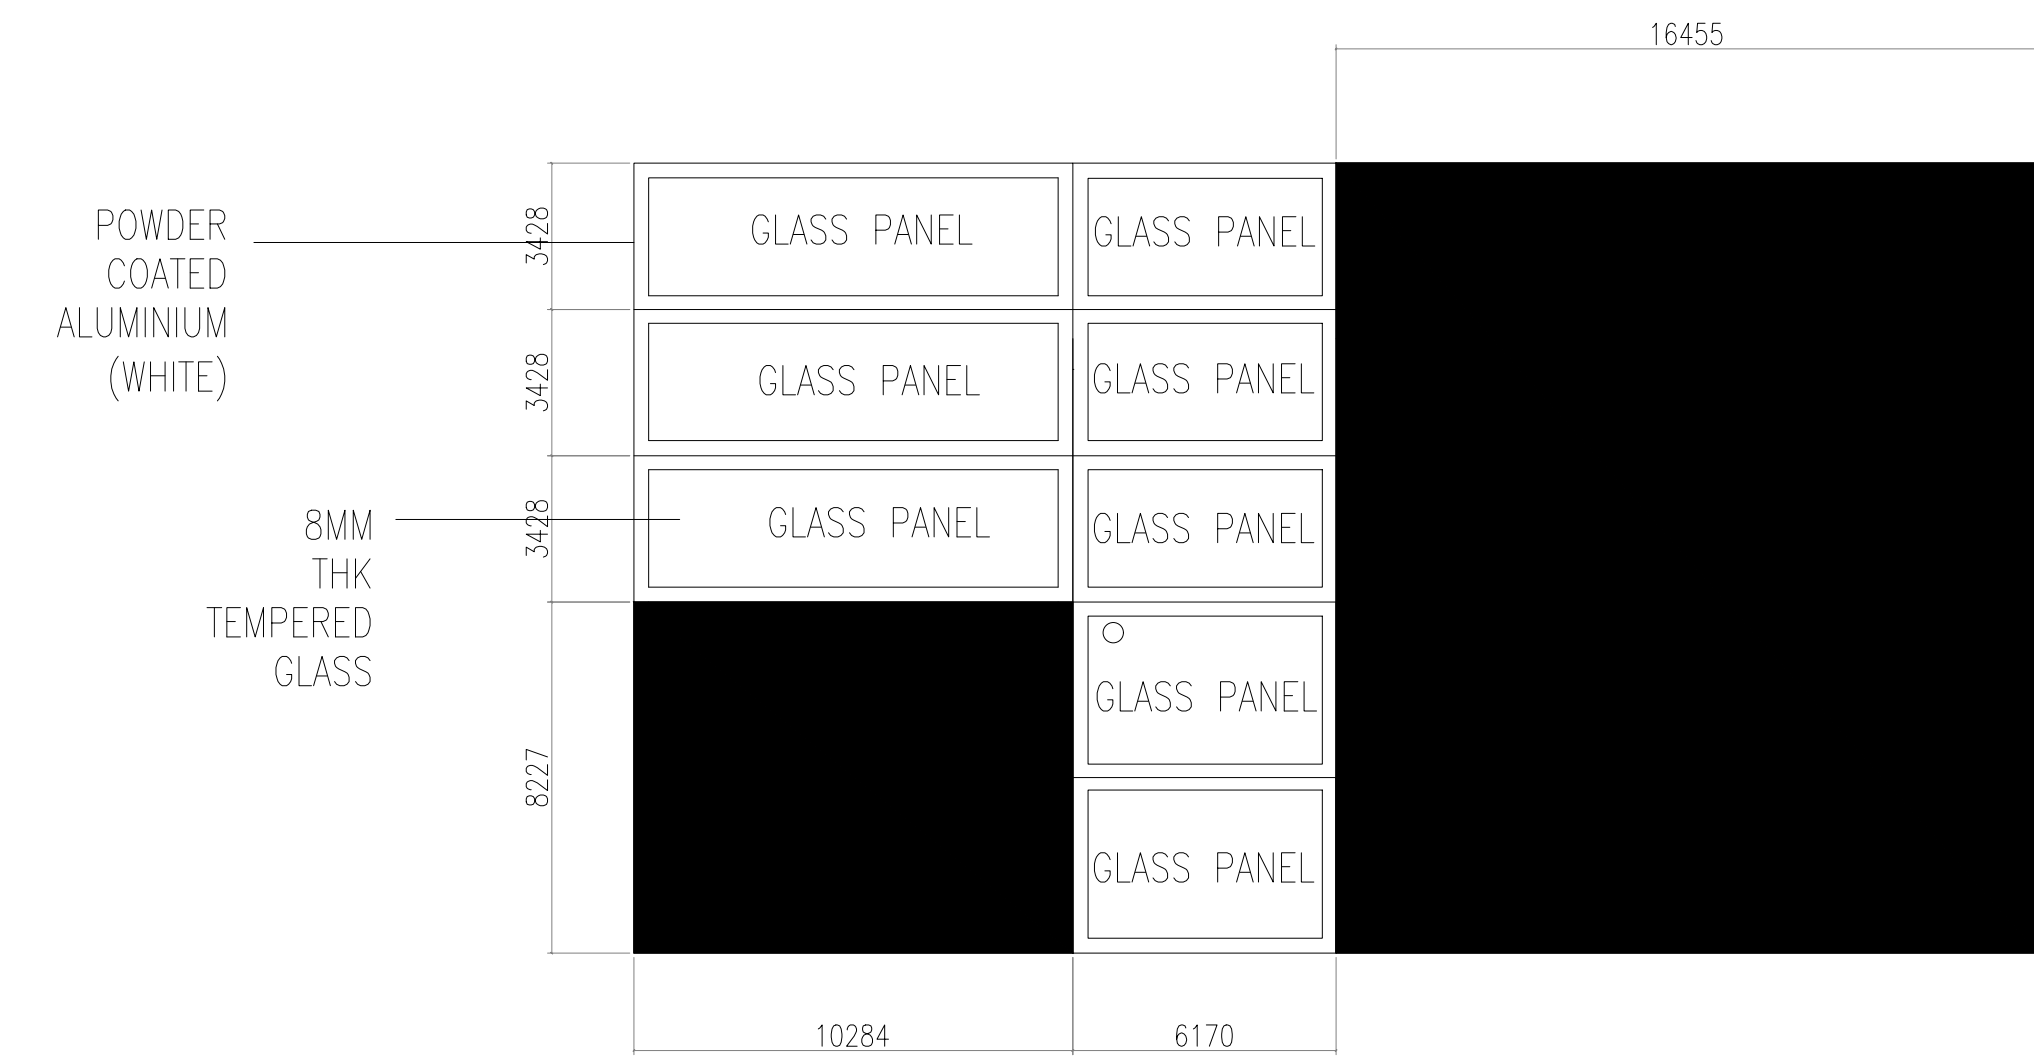

PARTITION DRYWALL A
PARTITION DRYWALL B

Client / Developer :

PUTRAJAYA HOLDINGS
PUTRAJAYA HOLDINGS SDN. BHD (co.No.364152-K)
BLOK 1, MENARA SERI WILAYAH, PRECINCT 2
62100 PUTRAJAYA
TEL : 03-8883 8888 FAX : 03-8889 5499

Design & Built Contractor :

SPACE SCAPE

CONTRACTOR'S IN-HOUSE CONSULTANT :

Architect :

JAFRI MERICAN ARCHITECT
1-2, JALAN DAGANG 58/471,
TAMAN SUNGAI BESI INDAH,
43000 SUNGAI BESI INDAH,
SELANGOR
TEL : 03-89418481 FAX : 03-89418482
E-mail : jafri@mericanarchitect.com.my

Civil & Structure Engineer :

PERUNDING AZIZ, AZALI & TEE SDN. BHD.
NO. 9, JALAN KEMAR 2,
BANGSAK PUCHONG JAYA,
47100 PUCHONG,
SELANGOR
TEL : 03-8883 7485/7385
FAX : 03-8883 4574

Mechanical & Electrical Engineer :

PERUNDING UNIREKA
NO. 15-16,
JALAN KEMAR 5,
BANGSAK PUCHONG JAYA,
47100 PUCHONG,
SELANGOR
TEL : 03-8883 7485/7385
FAX : 03-8883 4574
E-mail : unireka@gmail.com

Landscape Architect :

VERITAS LANDSCAPE SDN BHD
8-12-15, BLOCK B, MEHAR AVENUE 2,
12, JALAN YAP KIAN SENG,
50450 WILAYAH PERSEKUTUAN KUALA LUMPUR
TEL : +603 21630971 FAX : +603 21630970
E-mail : unireka@gmail.com

Facade Consultant :

aurecon Aurecon Singapore (Pte.) Ltd.
No. 152-BEACH ROAD,
#02-02 GATEWAY EAST,
12, JALAN YAP KIAN SENG,
50450 WILAYAH PERSEKUTUAN KUALA LUMPUR
TEL : +65 6556 6188
FAX : +65 6521 7188
E-mail : singapore@aurecongroup.com

Quantity Surveyor :

KPK QUANTITY SURVEYORS (SEMIANJUNG) SDN BHD
18-6 & 18-7, BLOCK B, 18TH FLOOR MEHAR,
AVENUE 2, 12, JALAN YAP KIAN SENG,
50450 WILAYAH PERSEKUTUAN KUALA LUMPUR
TEL : +603 21668000 FAX : +603 21668228

Green Building Consultant :

Exergy Malaysia Sdn Bhd
198 & 218, JALAN 17 / 45, 46400 PETALING JAYA,
SELANGOR DARUL EHSAN
TEL : +603 79583655 FAX : +603 79583660

Project Title :

**CADANGAN UBAHSUAI
TEMPAT KERJA JABAT
MENARA PJH TINGKAT 10
PEMBANGUNAN 3 BLOK**

UNTUK:
UNITED NATIONS MALAYSIA

Drawing Title :

WALL AND PARTITION PLAN - LEVEL 10

Electrical Contractor :

OMEGA ELECTRICAL
D'AMARAS SHOPLOT
UNIT NO. 2-11-2-12-2-13,
JALAN PUDU ULU CHEONG,
56100 KUALA LUMPUR.

Signature of Client / Developer :

.....
IR AUBREY M. SHEPHERDSON
HEAD OF DEPARTMENT, COMMERCIAL BUILDING
PUTRAJAYA HOLDINGS SDN. BHD (co.No.364152-K)
Blok 1, Menara Seri Wilayah, Precinct 2
62100 Putrajaya
Tel : 03-8883 8888 Fax : 03-8889 5499

Signature of M&E :

.....

Contract No. :

.....

No. Lukisan :

Drawn By : JJ	Date
Check By : DAREN WONG	OCT 2017
Scale :	

Drawings No. :

.....			
-------	-------	-------	-------

Amendments

Revision No.	Date	Notes	Status: